



done

3

PLAN	DATE	BY
	NO.	NO.
PROFILE	DATE	BY
	NO.	NO.

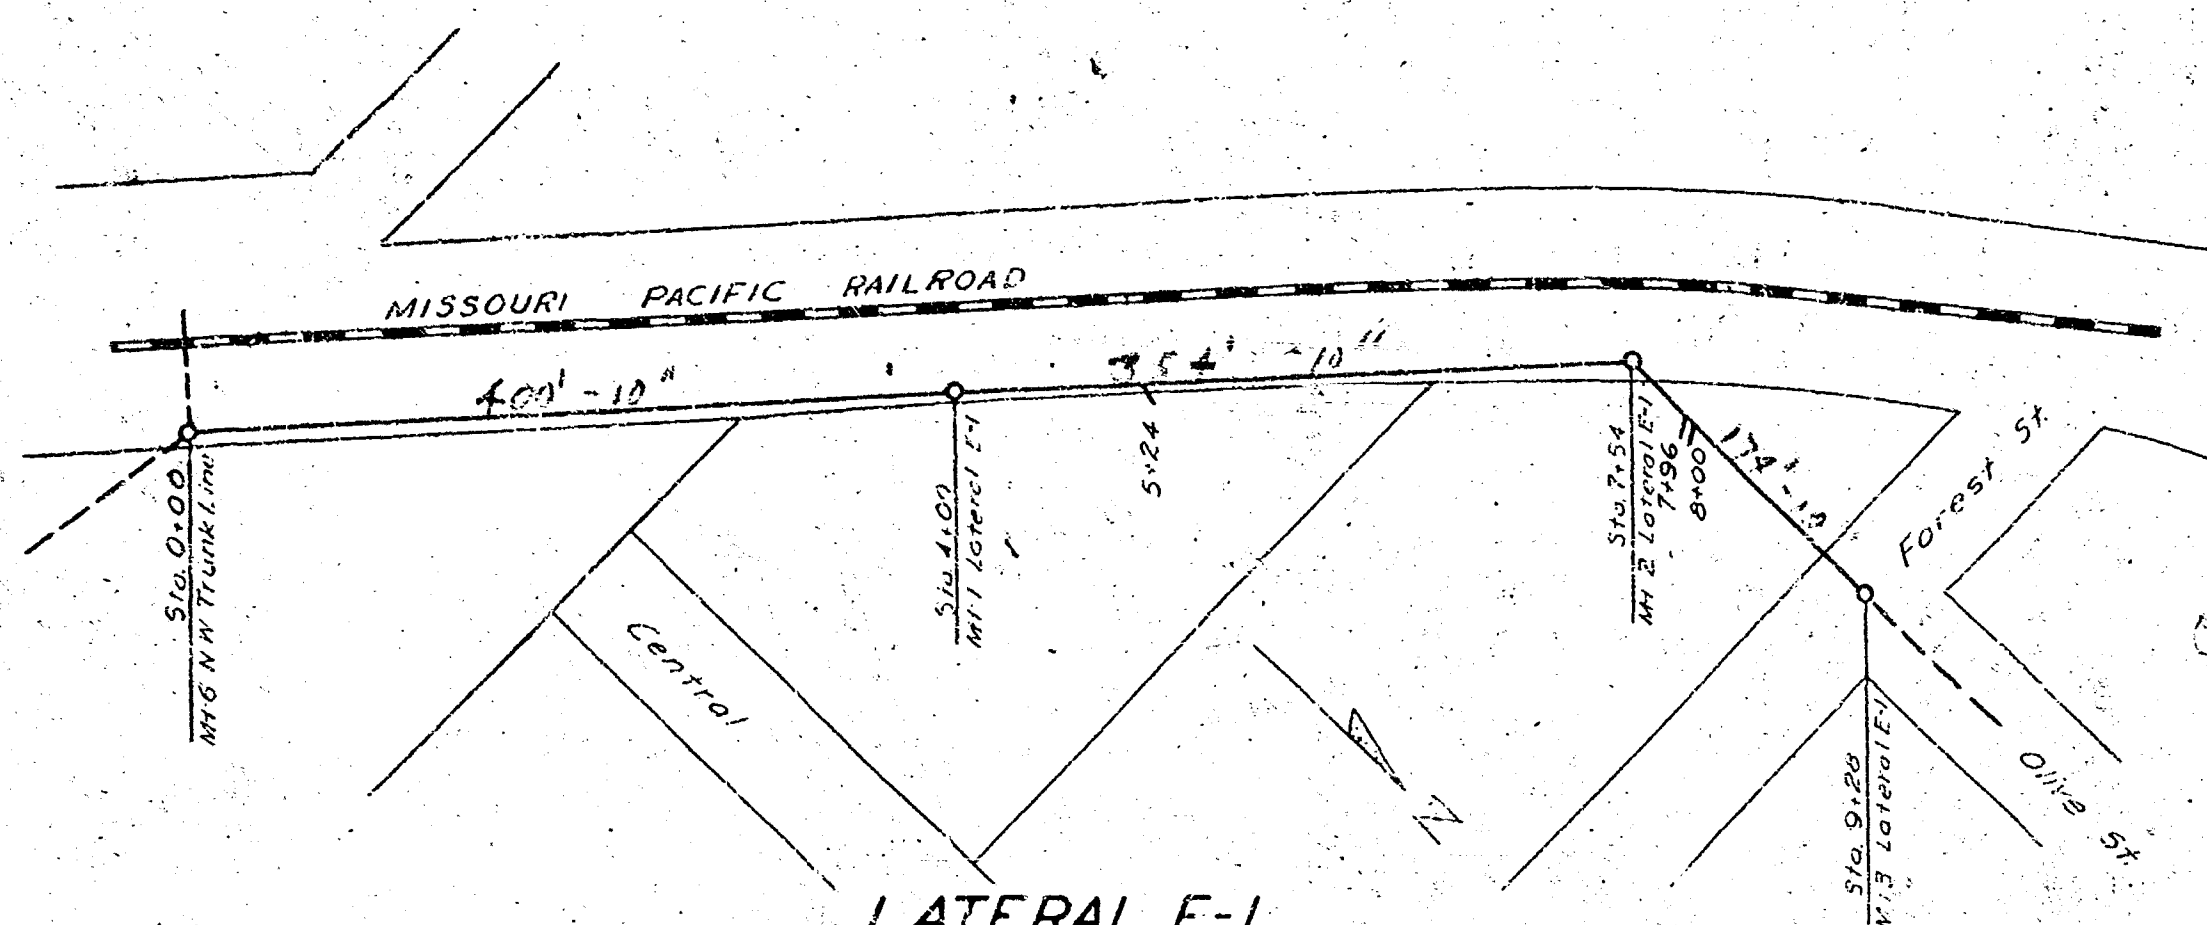


LATERAL E-1

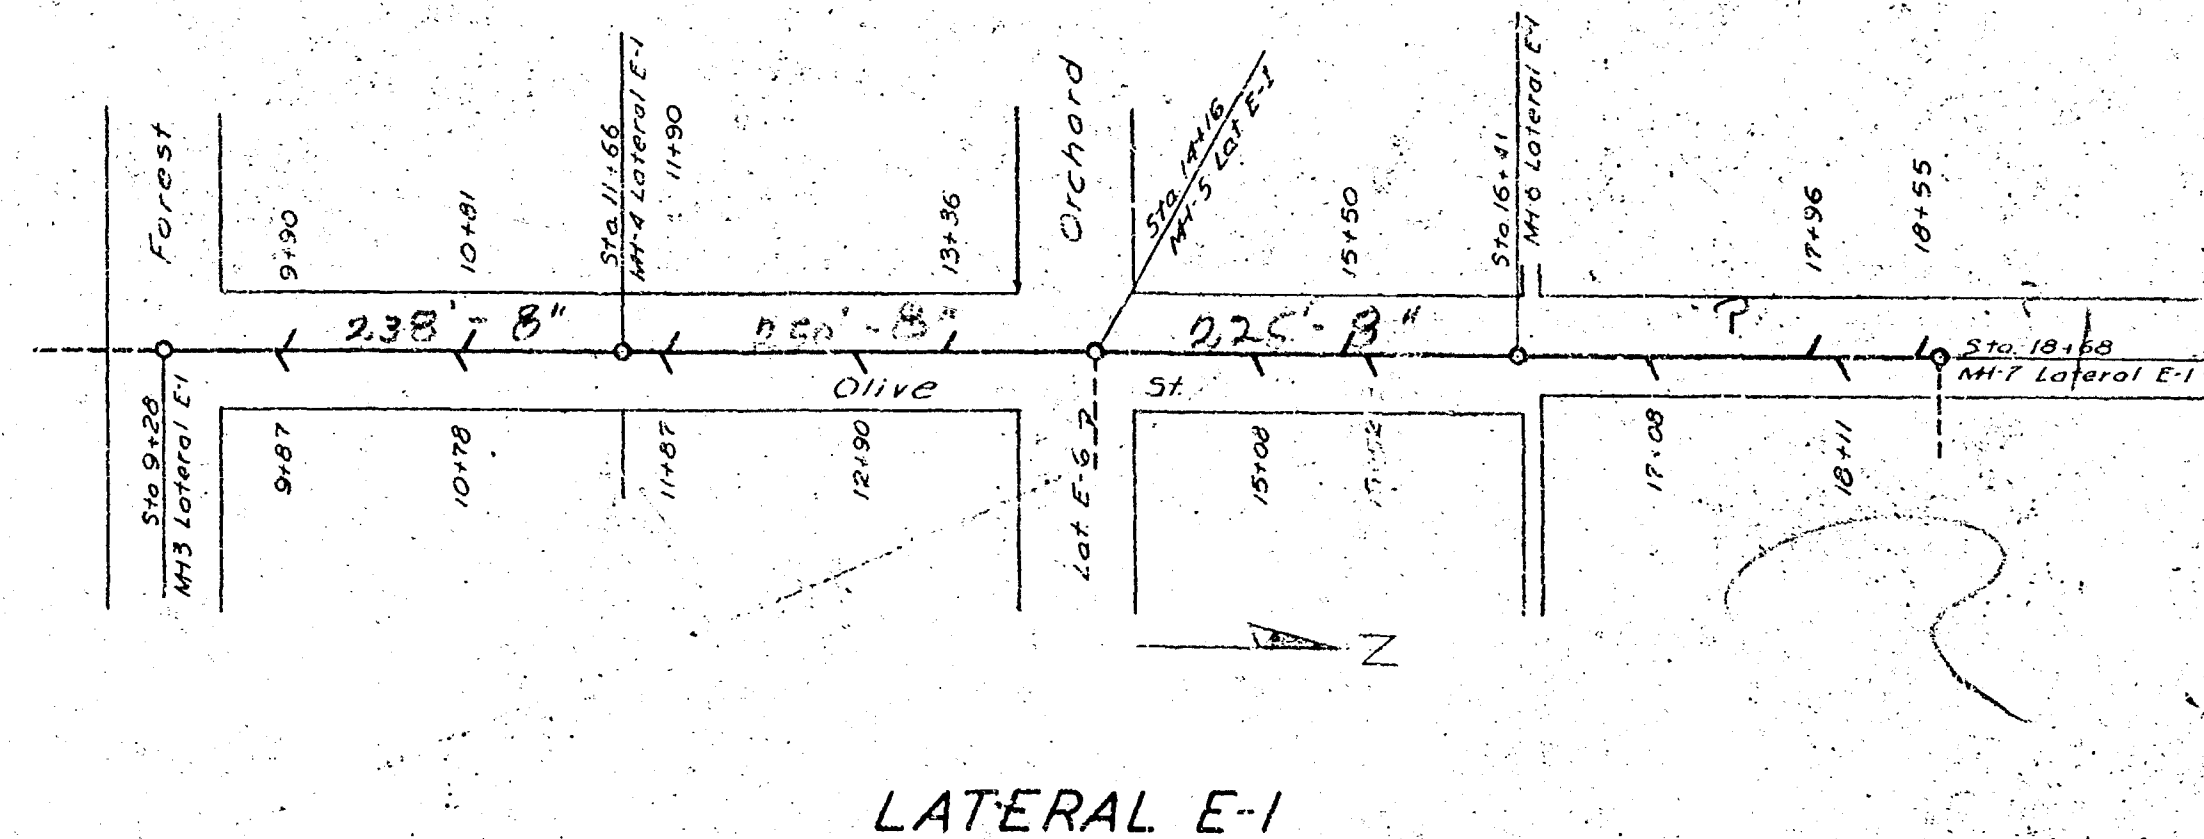


LATERAL E-1



PLAN	DATE	BY
	NO.	NO.
PROFILE	DATE	BY
	NO.	NO.

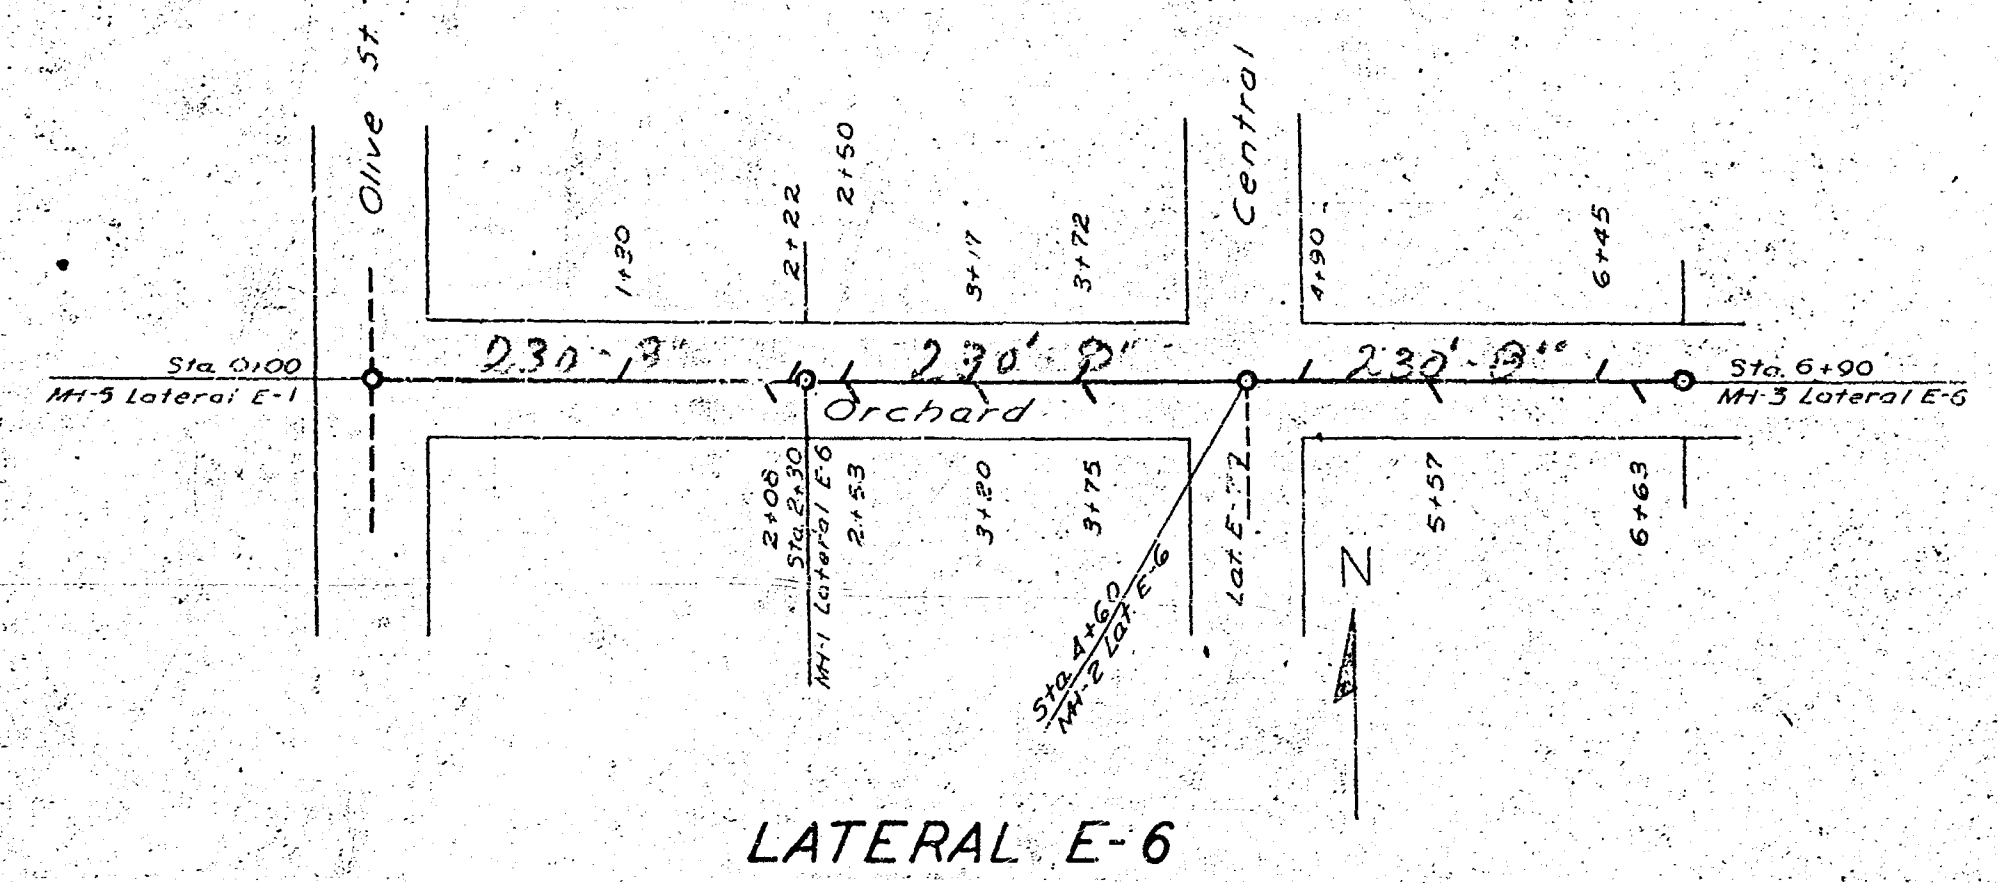

LATERAL E-6

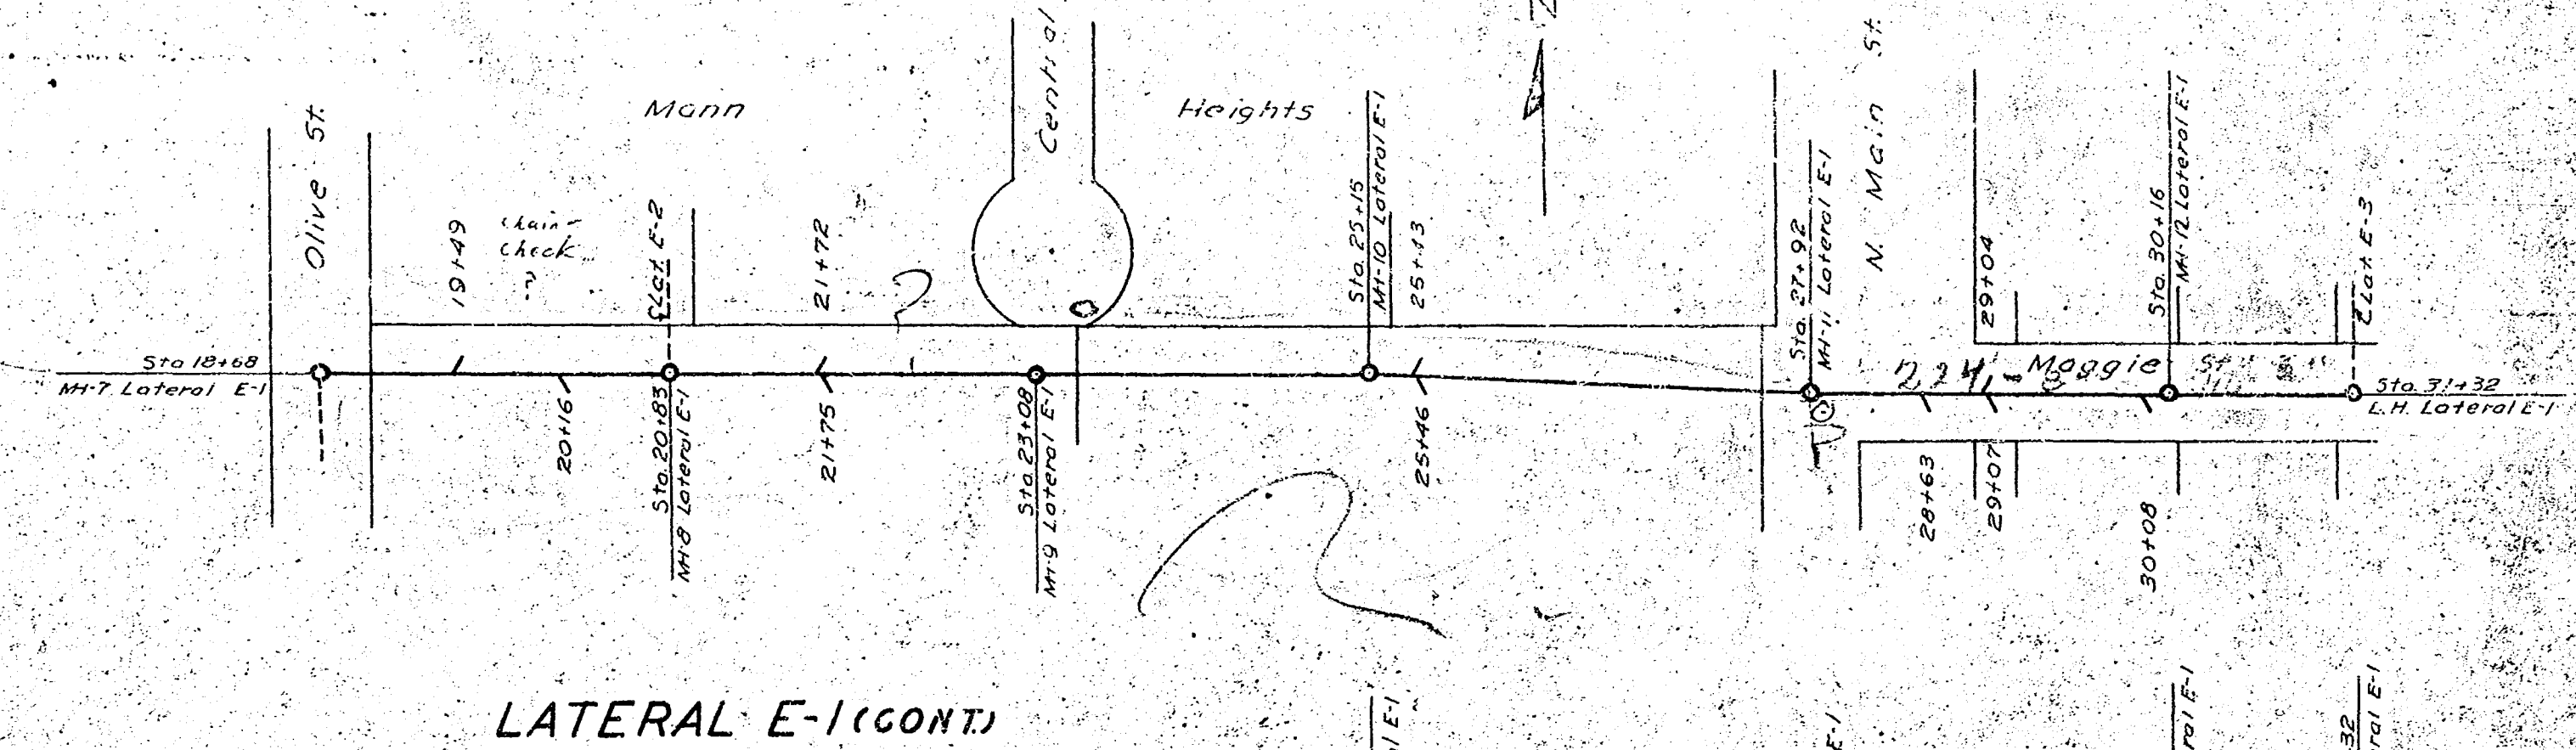

LATERAL E-1 (CONT)

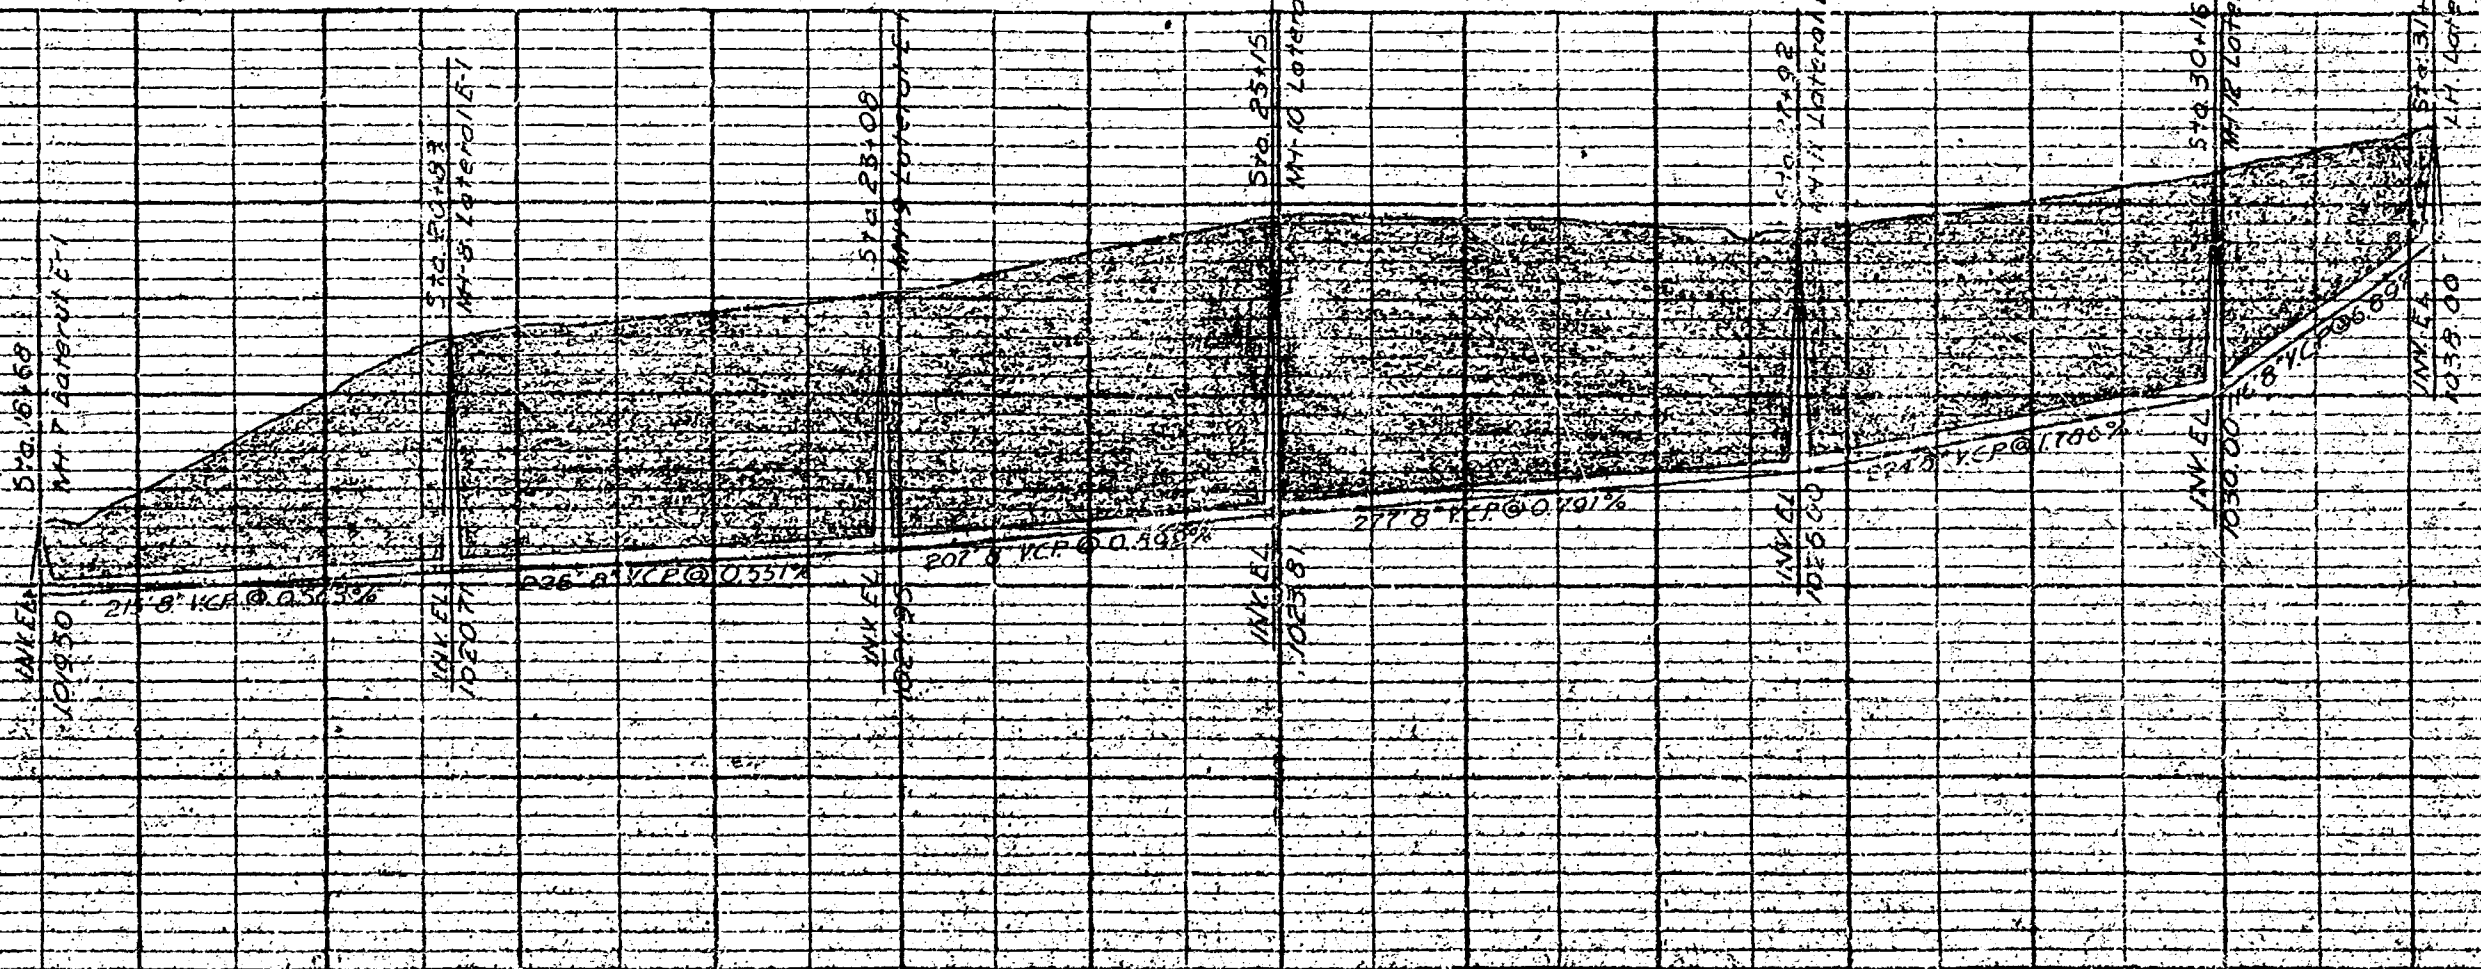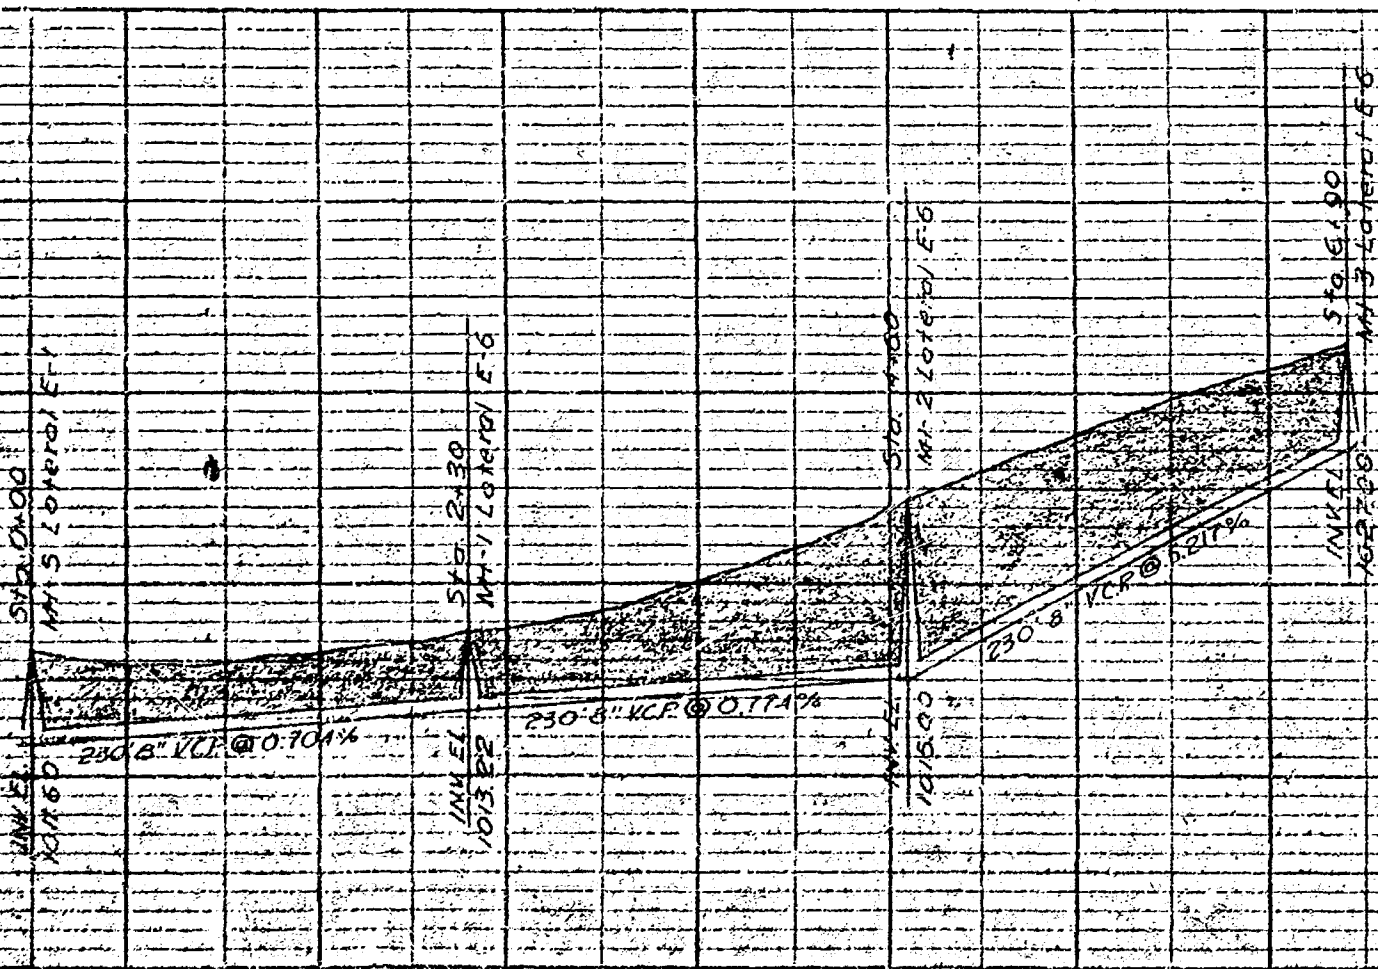

PLAN AND PROFILE
SANITARY SEWER
SYSTEM IMPROVEMENTS
R. L. OLIVER & COMPANY
CONSULTING ENGINEERS
KANSAS CITY, MISSOURI
LEE'S SUMMIT, MISSOURI