



INTERSECTION / ADA RAMP ELEVATIONS

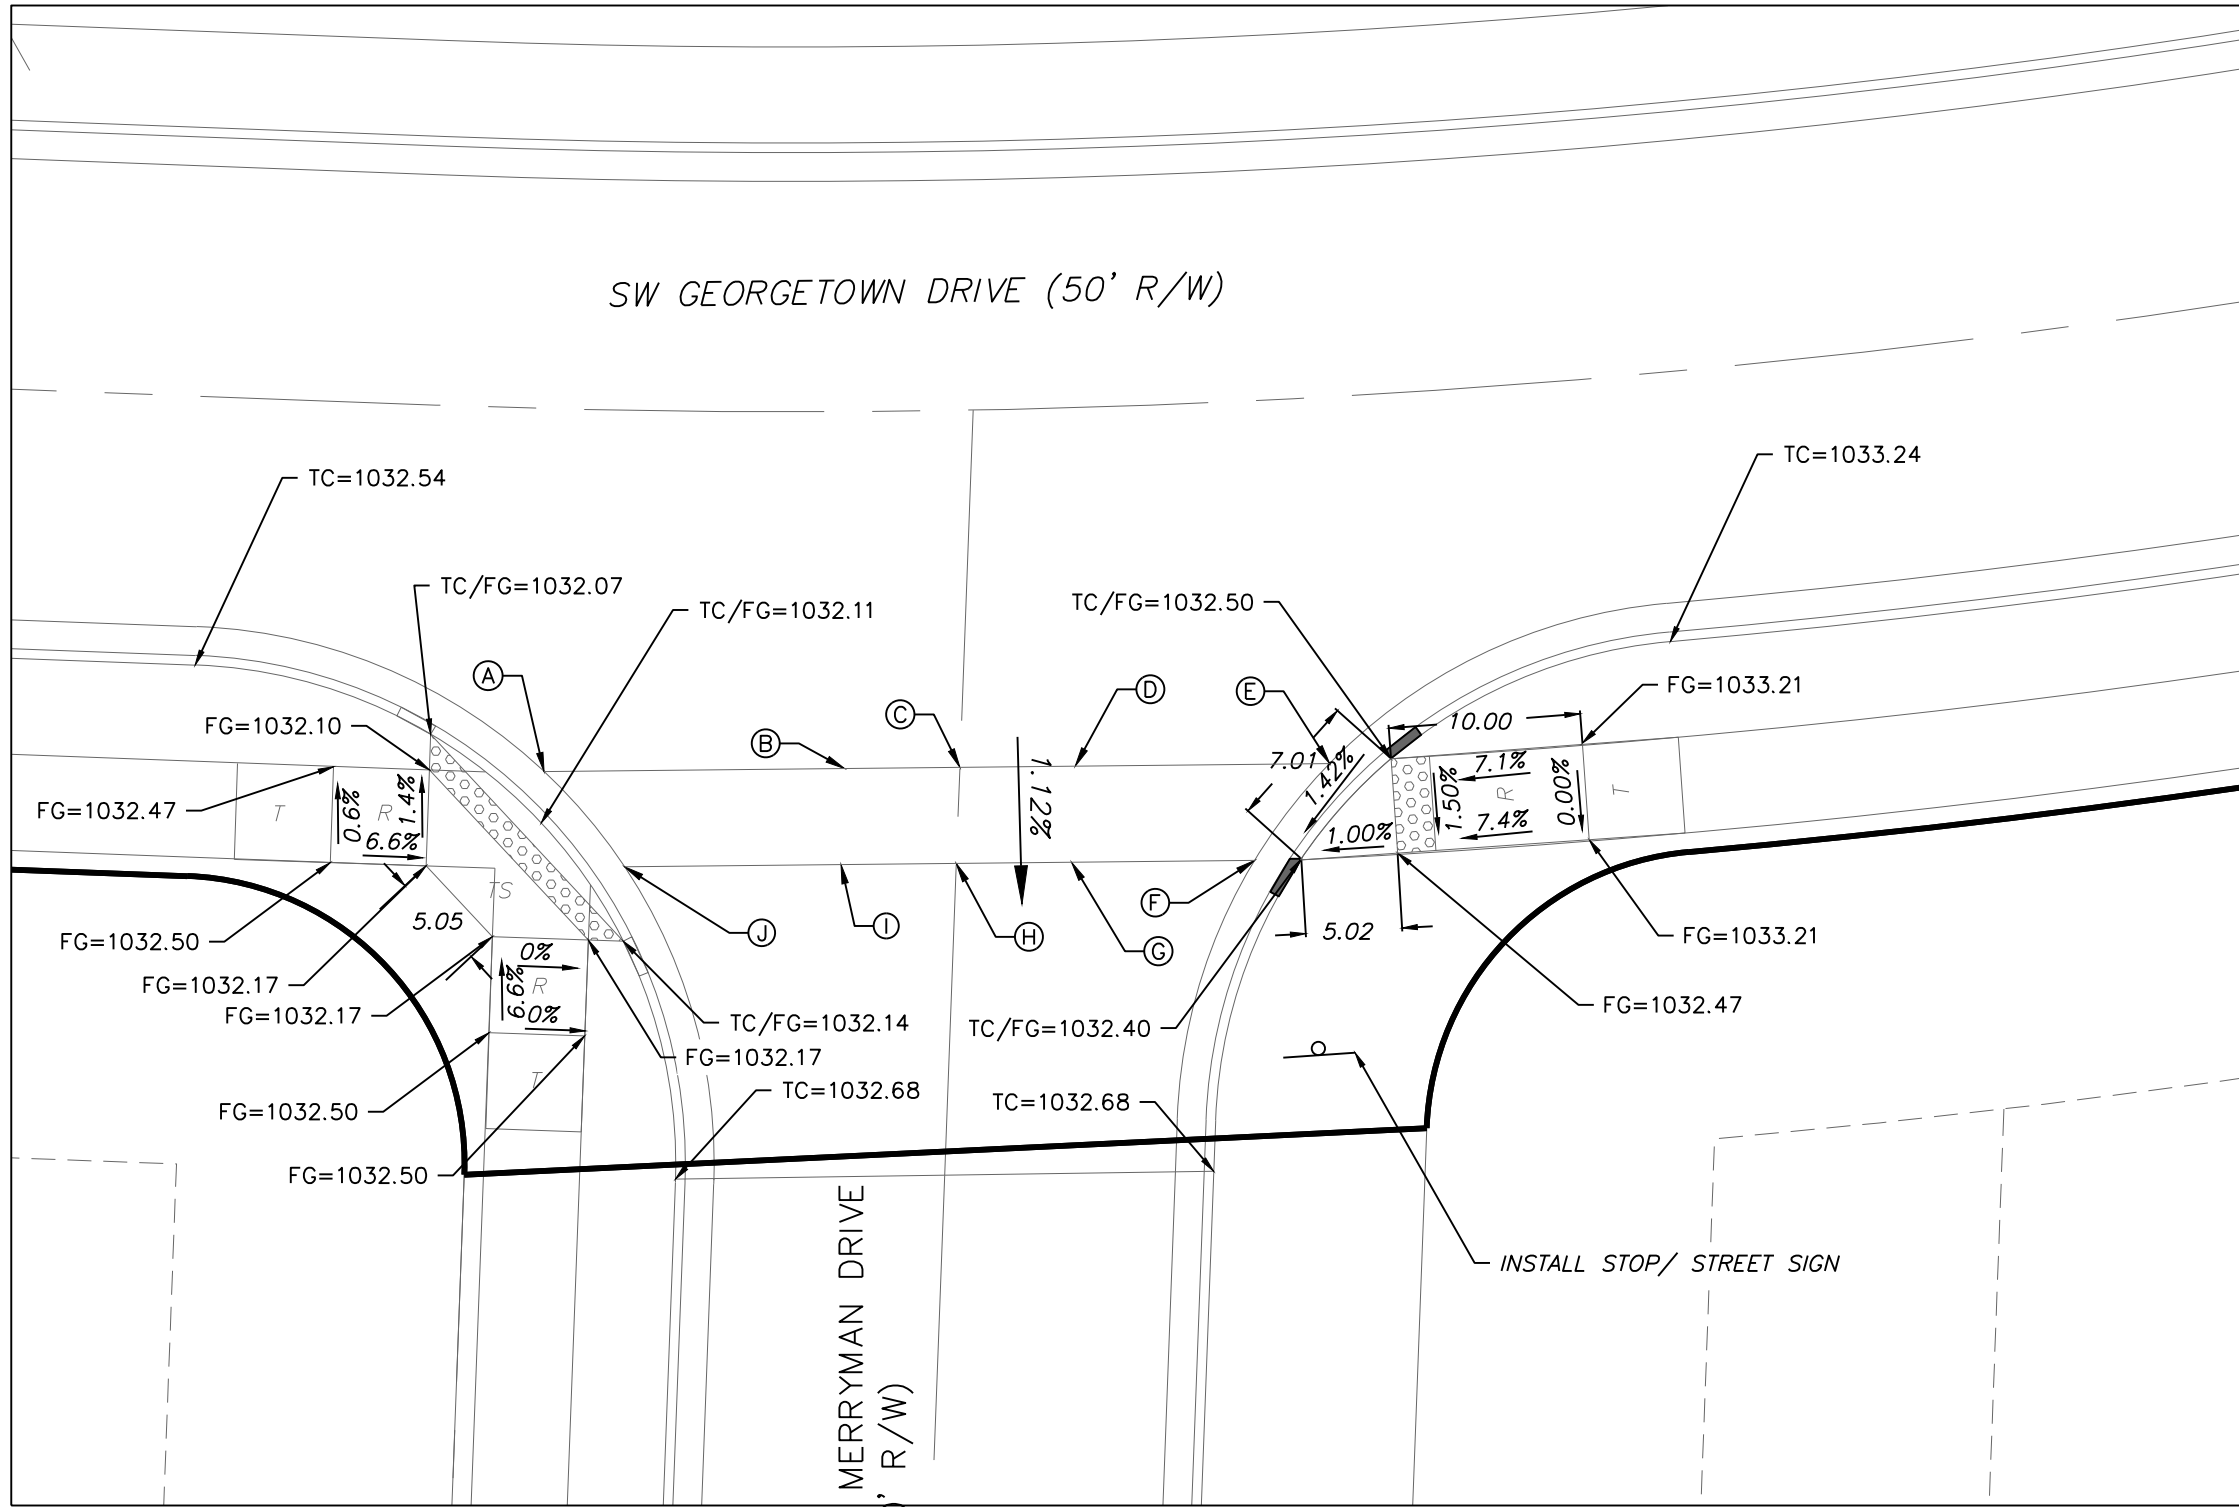


RAMP 1 DETAIL

NOTE:
ALL ADA ACCESSIBLE RAMPS TO BE CONSTRUCTED WITH STREET IMPROVEMENTS.


SPOT ELEVATION TABLE		
Spot	Ramp 1 Elevation	Ramp 2 Elevation
A	1032.07	1026.83
B	1032.71	1026.61
C	1032.83	1026.40
D	1032.71	1026.28
E	1032.50	1025.36
F	1033.40	1025.50
G	1032.65	1026.23
H	1032.77	1026.35
I	1032.65	1026.55
J	1032.14	1026.76

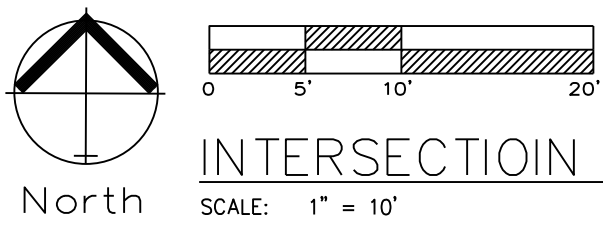


INTERSECTION / ADA RAMP ELEVATIONS

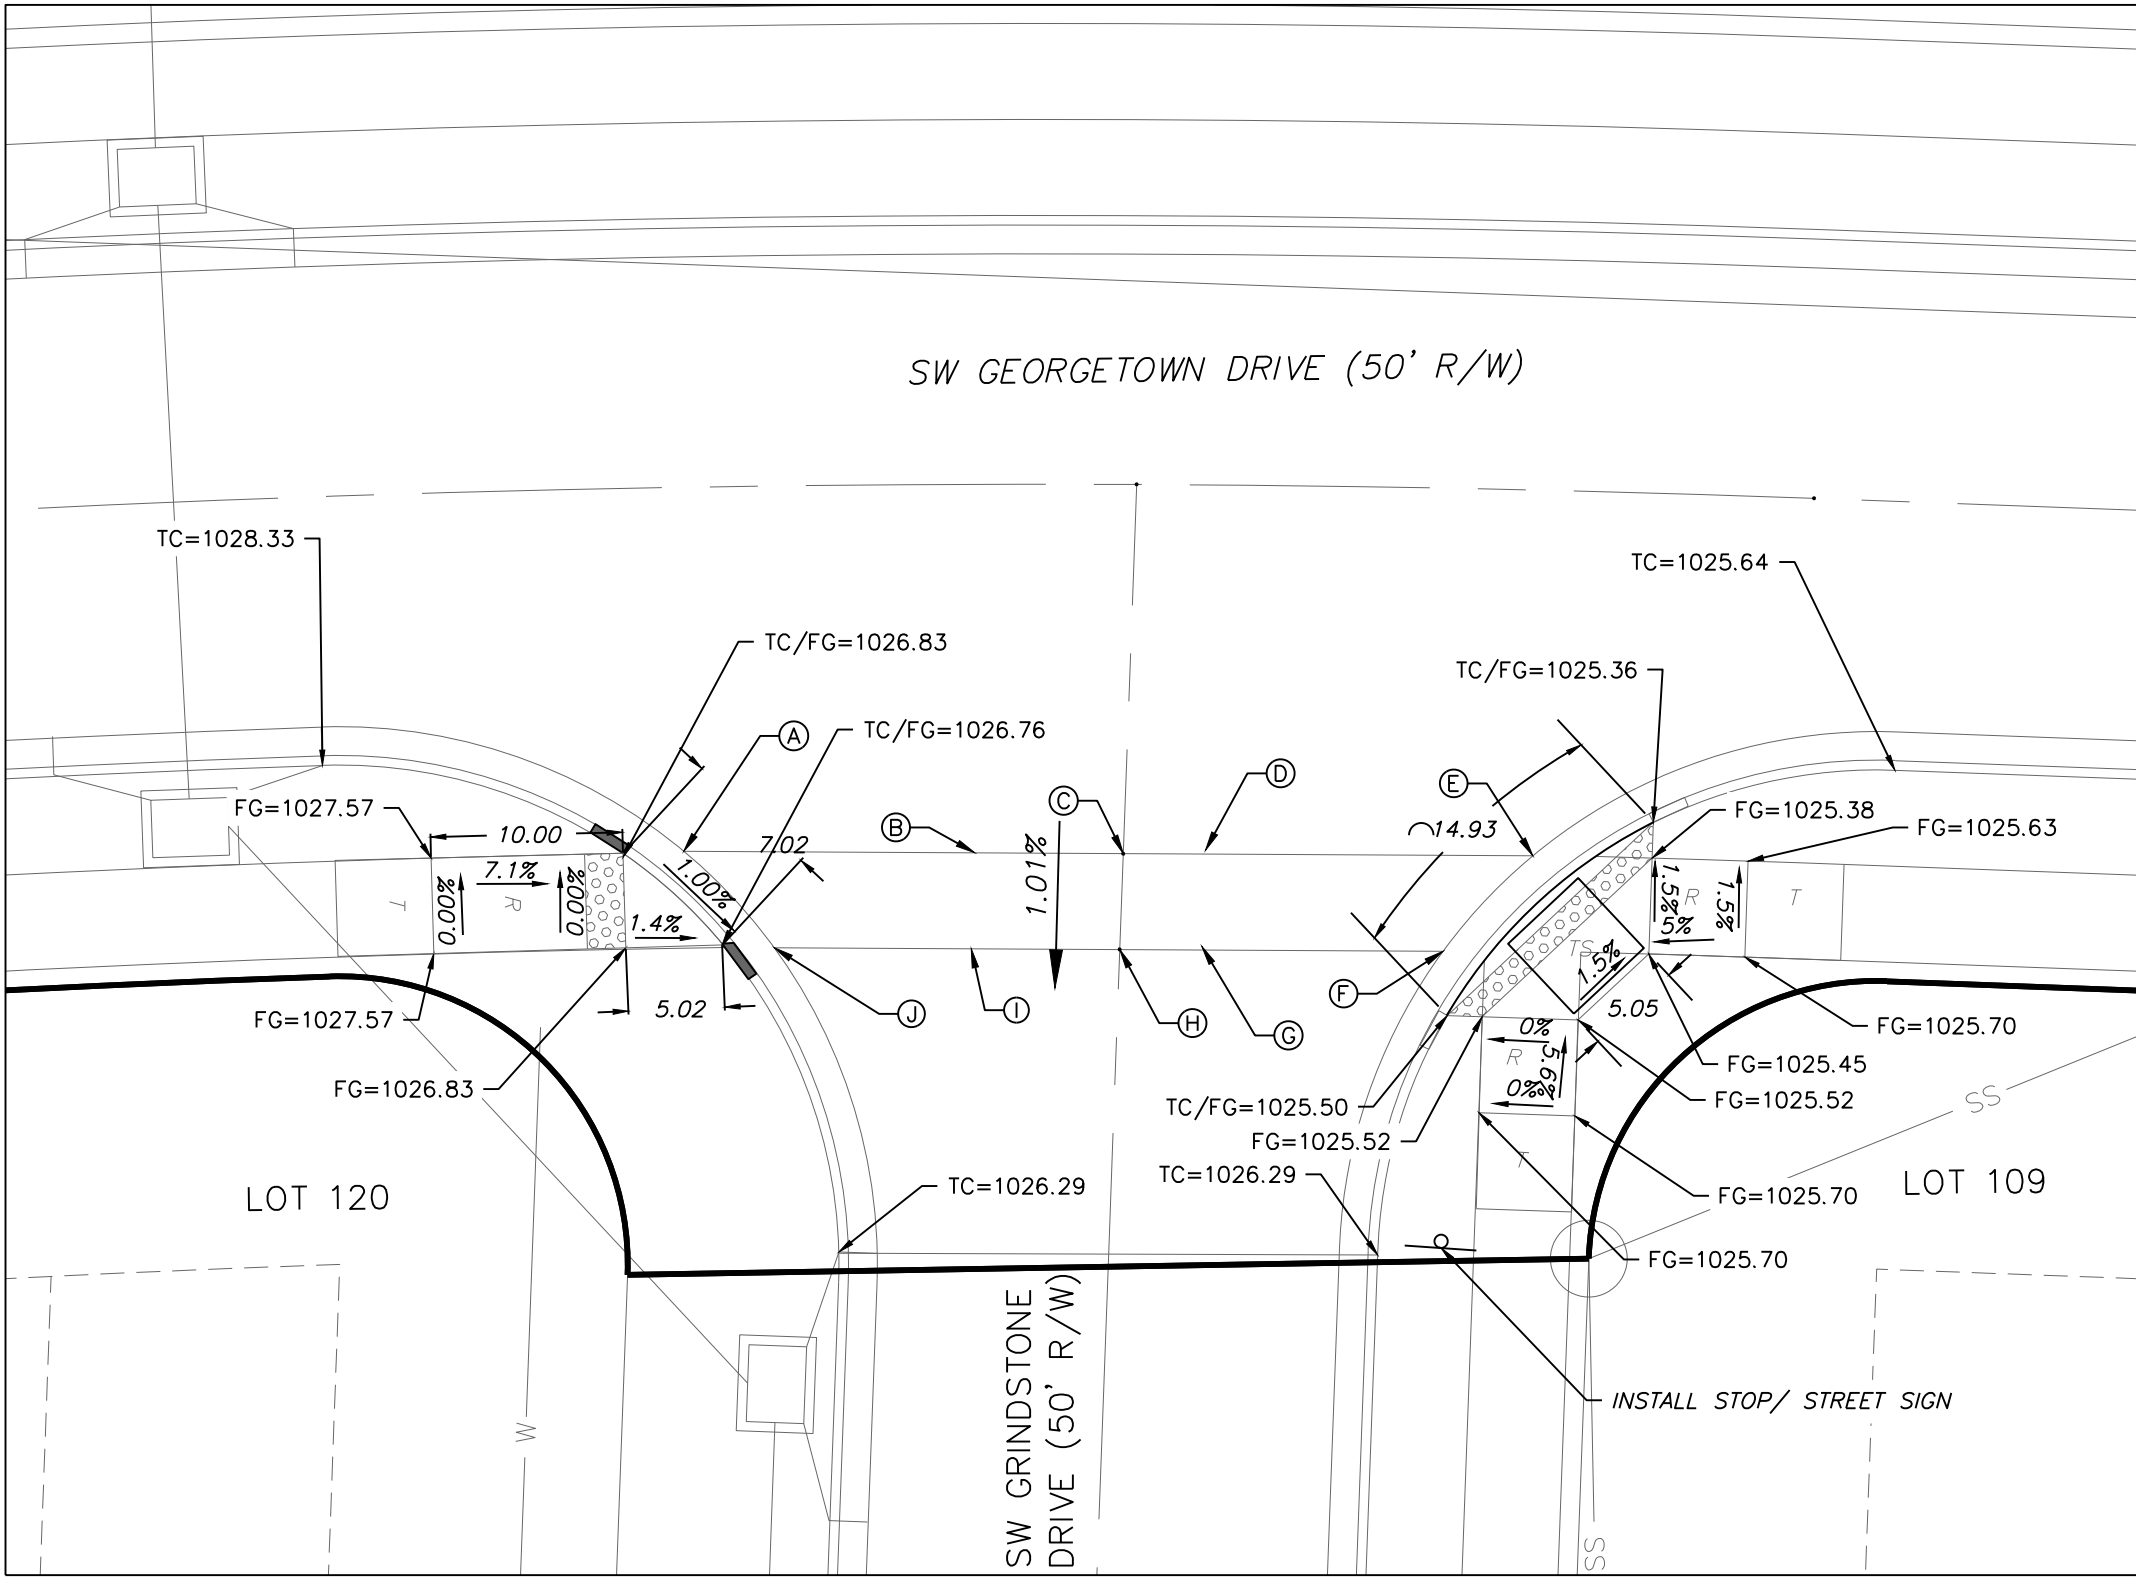


RAMP 2 DETAIL

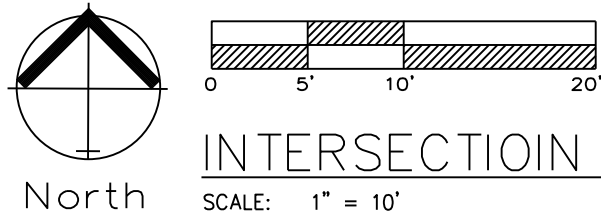

INTERSECTION / ADA RAMP ELEVATIONS

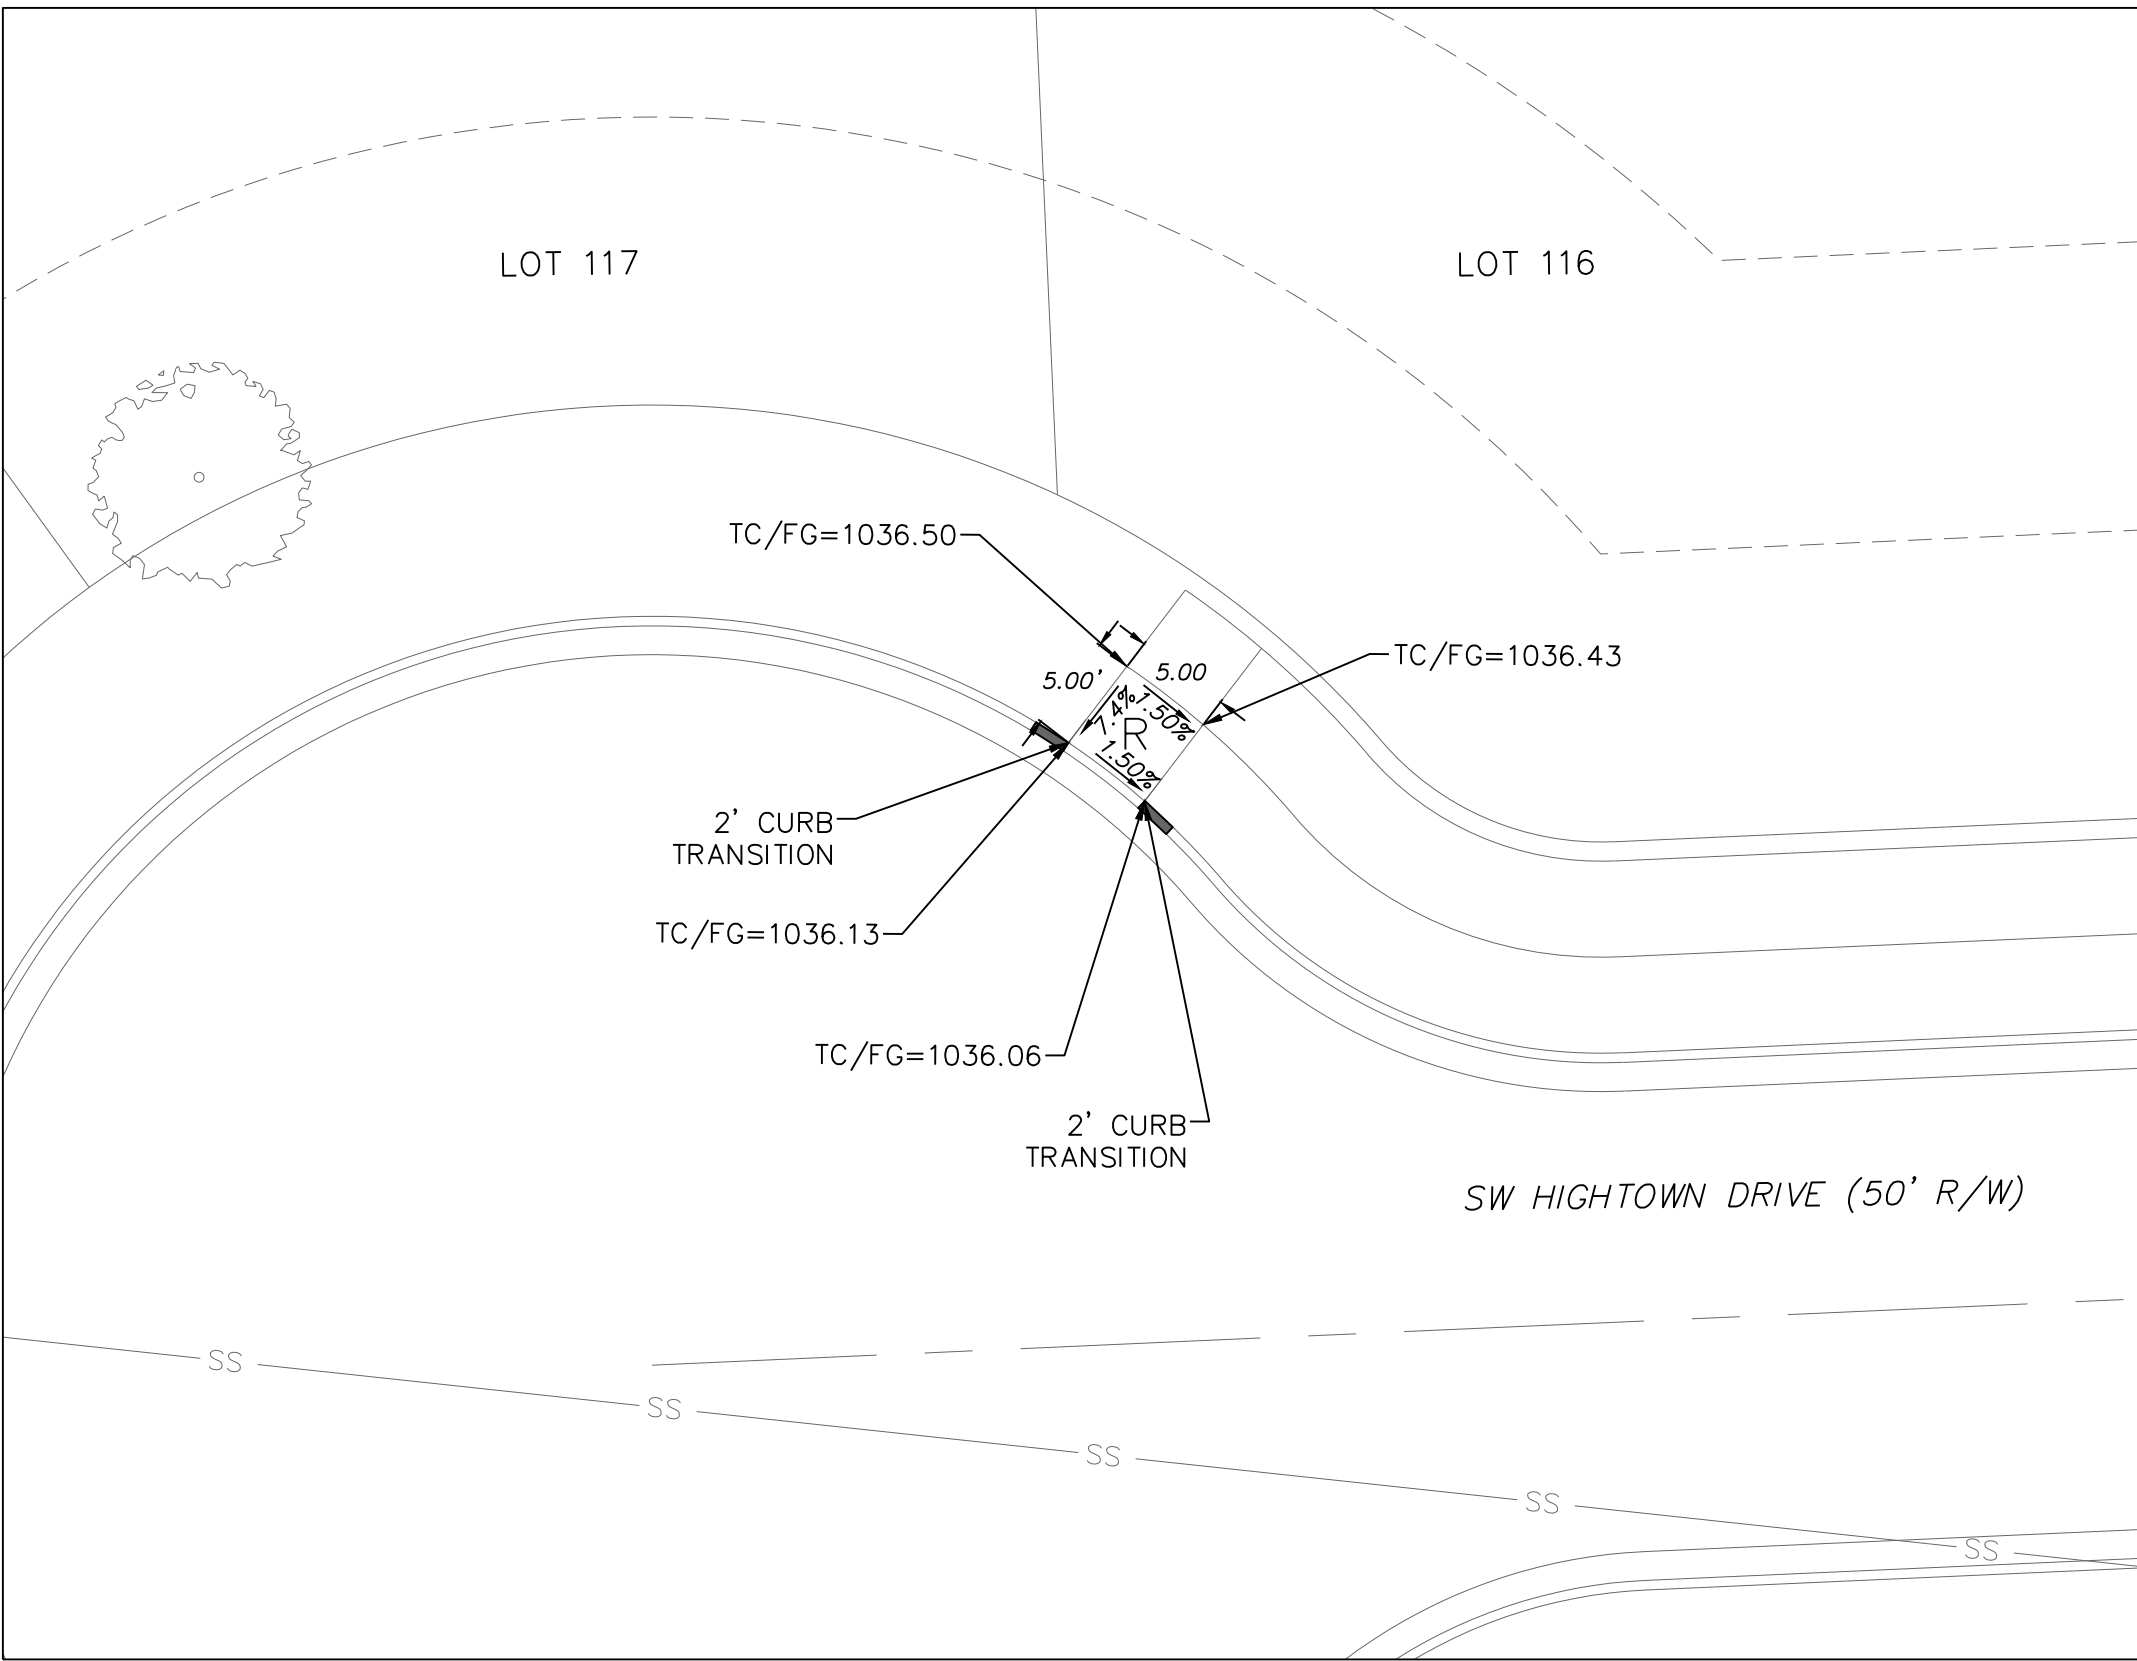

RAMP 3 DETAIL

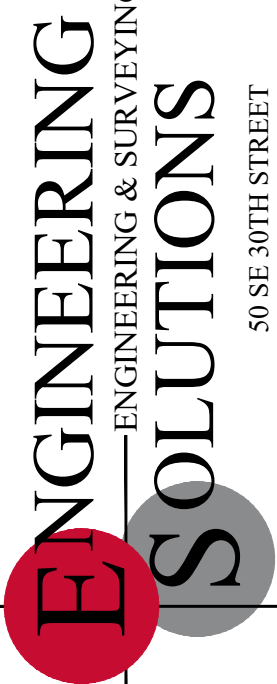

Professional Registration
Missouri
Engineering 2005002188-D
Surveying 200500019-D
Kansas
Engineering E-1895
Surveying LS-218
Oklahoma
Engineering 6254
Nebraska
Engineering CA2821

The Reserve at Stoney Creek - 4th Plat
Lee's Summit, Jackson County, Missouri

Project
RESERVE
AT STONEY
CREEK 4TH PLAT
August 2018

Intersection Details & ADA Ramp Plan
Construction Plans for:
The Reserve at Stoney Creek - 4th Plat
Lee's Summit, Jackson County, Missouri

Matthew J. Schlicht
MO PE 2006019708
KS PE 19071
OK PE 25526

REVISIONS
REV. 1-4-19
REV. 2-11-19
REV. 5-10-19
REV. 5-28-19