


SCALE: 1" = 1'-0"

EIFS-1	EIFS / LIMESTONE FINISH / SW 9171 FELTED WOOD
EIFS-2	EIFS / LIMESTONE FINISH / SW 6152 SUPERIOR BRONZE
EIFS-3	EIFS / LIMESTONE FINISH / SW 6385 DOVER WHITE
EIFS-4	EIFS / LIMESTONE FINISH / SW 2837 AURORA BROWN
FC-1	FIBER CEMENT LAP SIDING / CEDARMIL 10.75 / SW 6152 SUPERIOR BRONZE
FC-2	FIBER CEMENT PANEL / 4X8 SHEET SMOOTH / SW 2837 AURORA BROWN
FC-3	FIBER CEMENT PANEL / BOARD SMOOTH / SW 6990 CAVIAR
WD-3	TREX ROUGH SAWN CEDAR / NATURAL FINISH
WS-1	ENGINEERED WOOD SIDING - TRD


BRK-1	BRICK / BELDEN MODULAR BLACK DIAMONED VELOUR A
ST-1	ENGINEERED STONE VENEER / ELDORADO STONE / BANFF SPRINGS CLIFFSTONE
AL-1	ALUMINUM STOREFRONT / MEDIUM BRONZE
MTL-4	PRE-FINISHED METAL COPING / CLASSIC BRONZE
PNT-8	SW 2837 AURORA BROWN





SCALE: 1/8" = 1'-0"

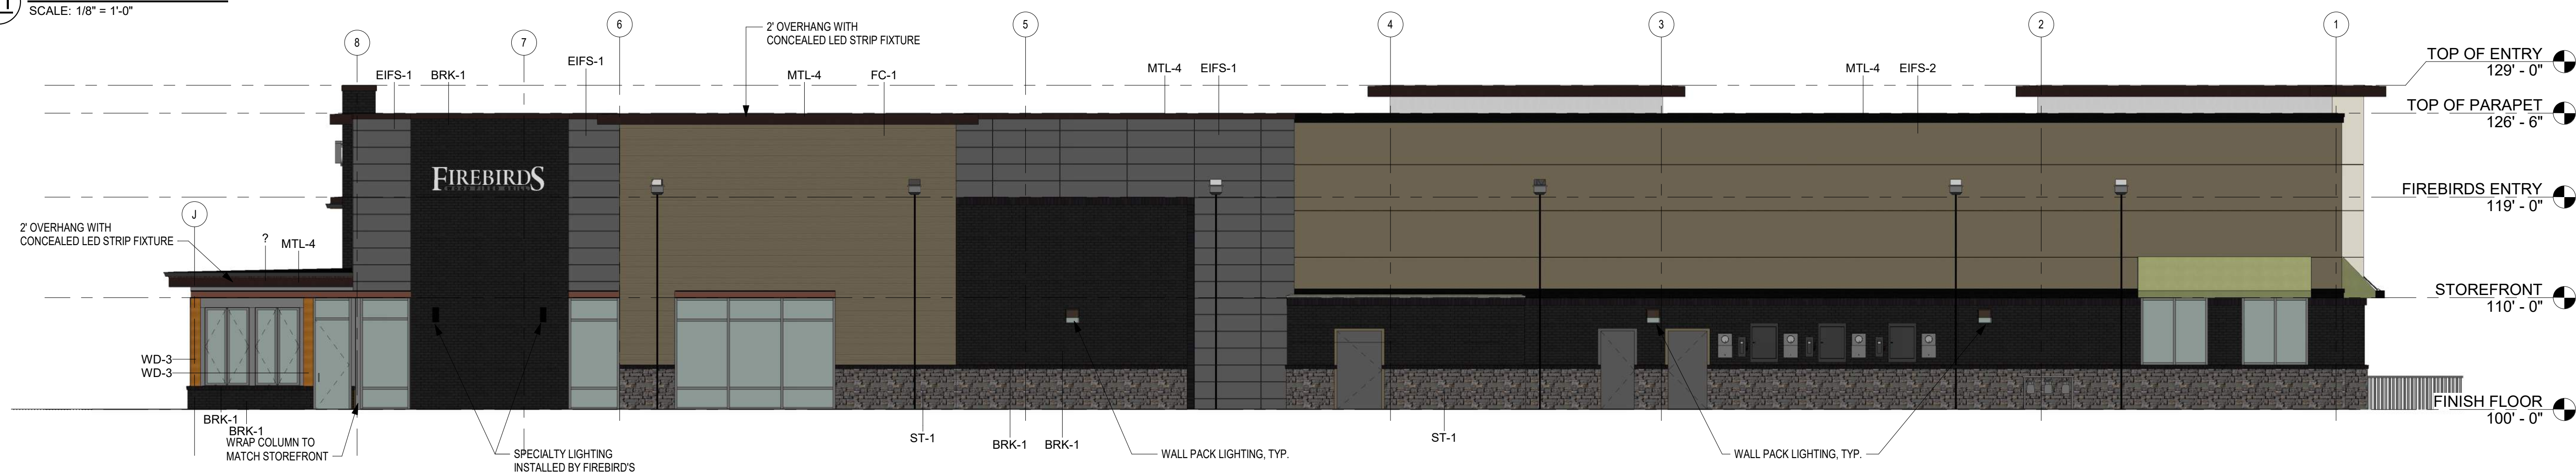

SCALE: 1/8" = 1'-0"

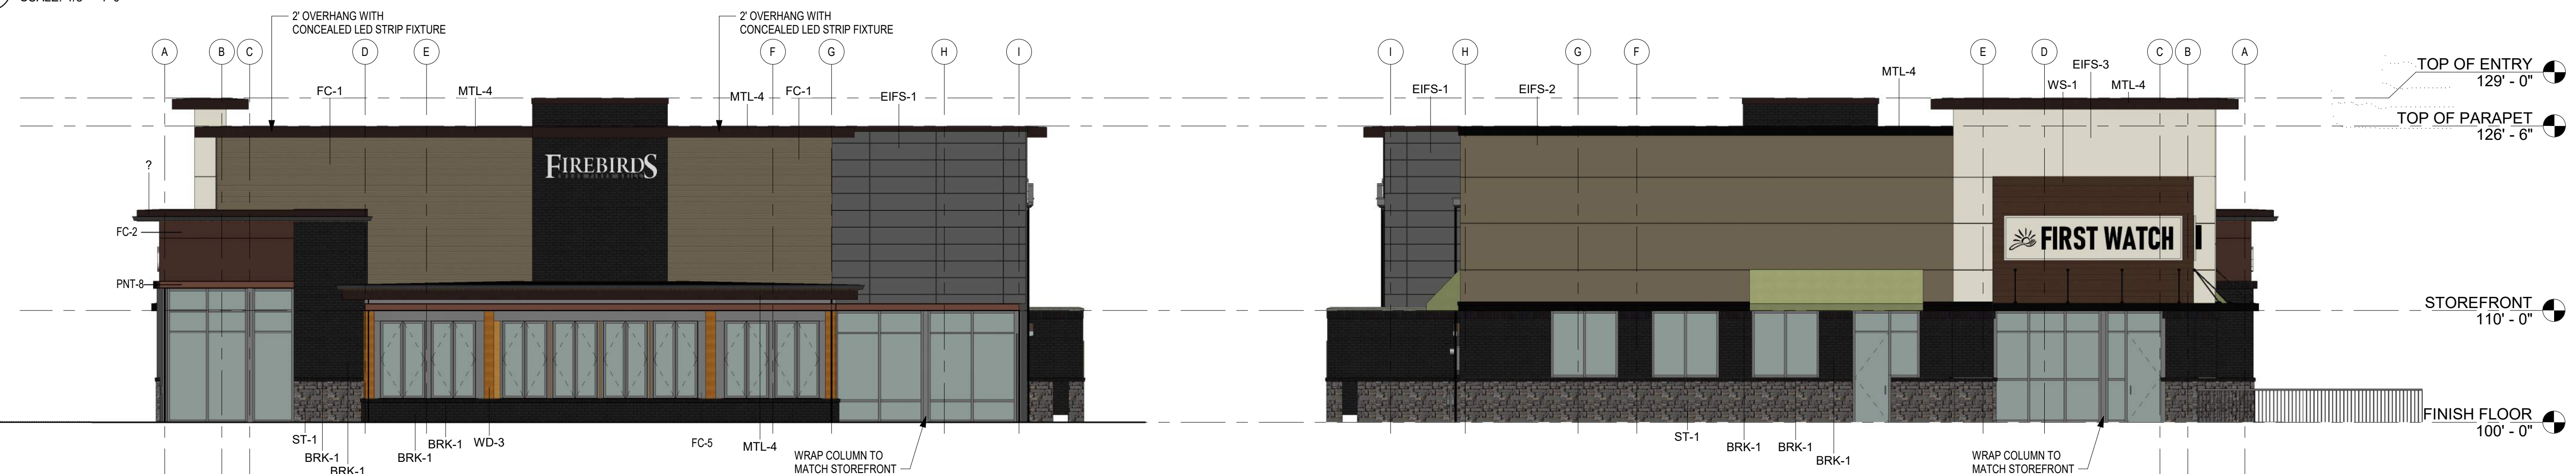

SCALE: 1/8" = 1'-0"

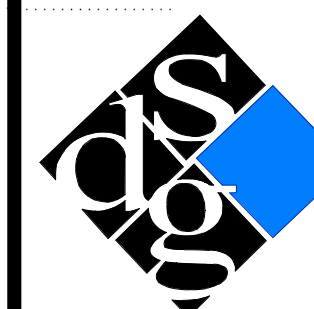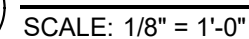

schwerdt design group

architecture | interiors | planning
2231 sw wanamaker rd suite 303
topeka, kansas 66614-4275
phone: 785.273.7540

SCHWERDT DESIGN GROUP
MISSOURI STATE CERTIFICATE OF AUTHORITY
#F0035876

MICHAEL K. HAMPTON, AIA
ARCHITECT
MO# A-2008027042

**MULTI-TENANT BUILDING - PARCEL #10
STREETS OF WEST PRYOR**
LEE'S SUMMIT, JACKSON COUNTY, MISSOURI, 64081

SUBMISSION DATES
9/16/19

SHEET TITLE
RENDERED ELEVATIONS

PROJECT NUMBER
171057.1

SHEET NUMBER
A-202

FILE PATH: C:\Users\Beth.SDG-SC\Documents\171057.1 West Pryor Firebirds & First Watch FINAL MODEL_Beth.rvt
DATE: 9/20/2019 1:24:00 PM
DRAWN BY: Author