
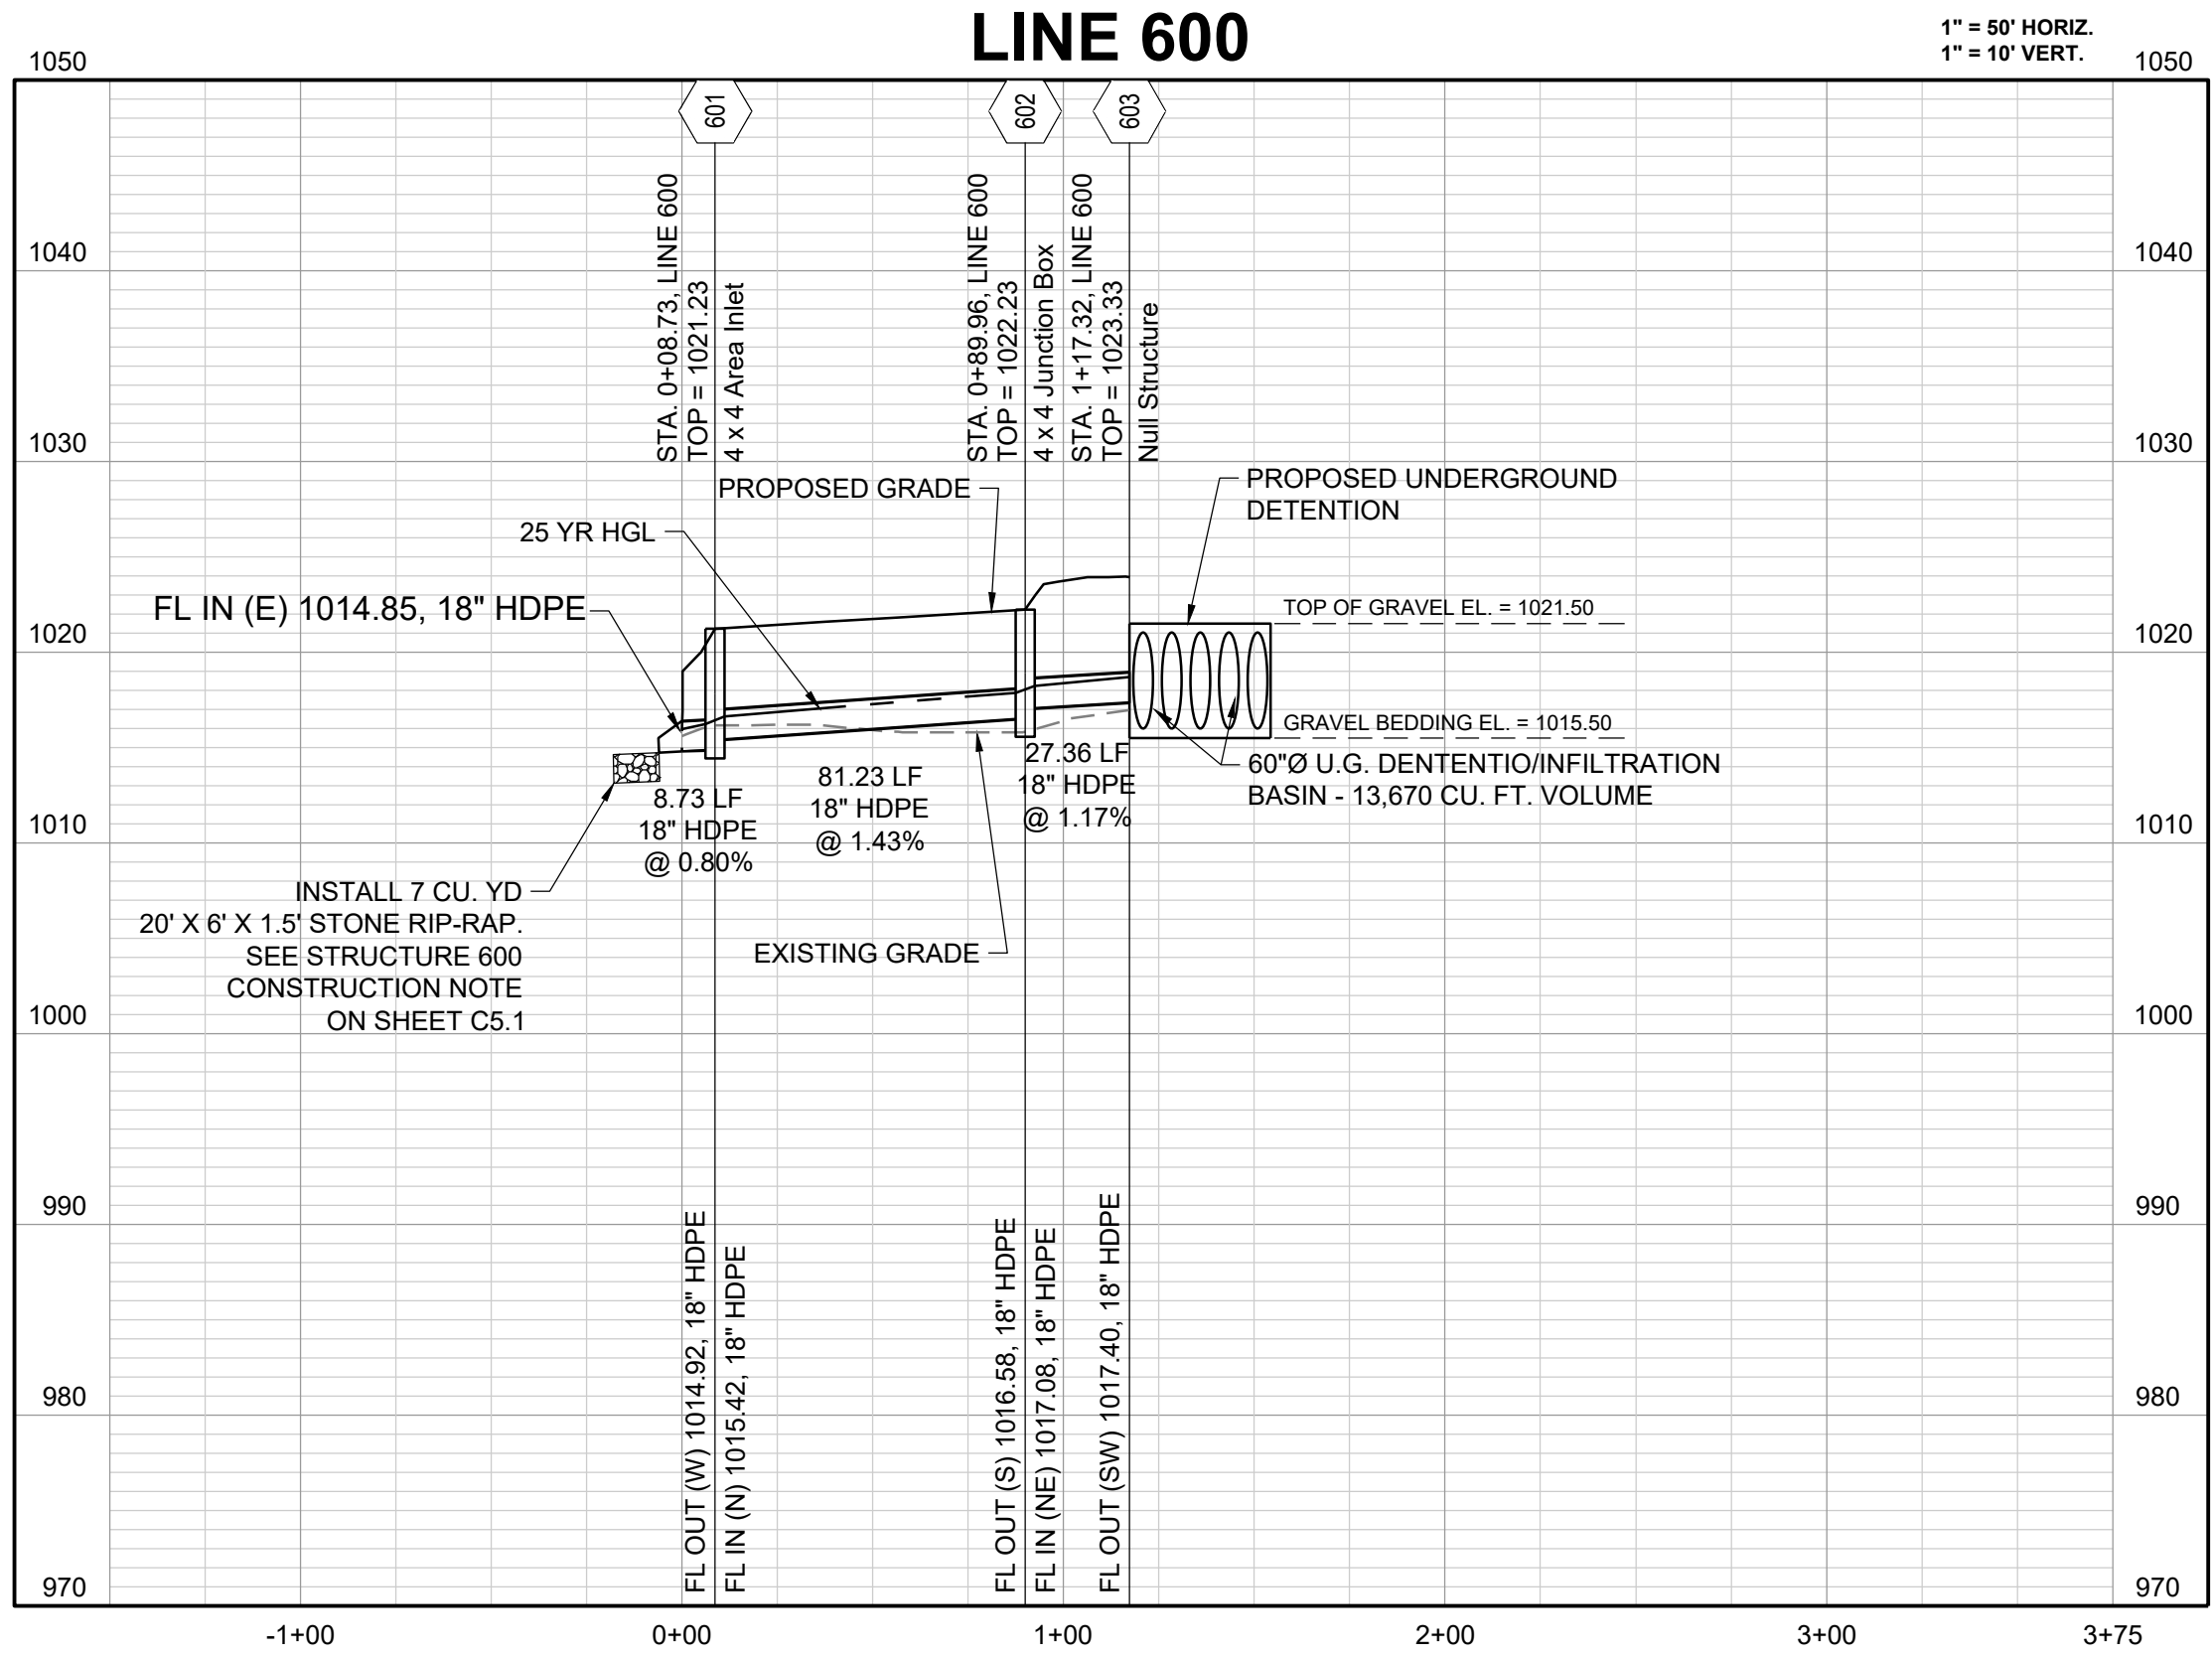
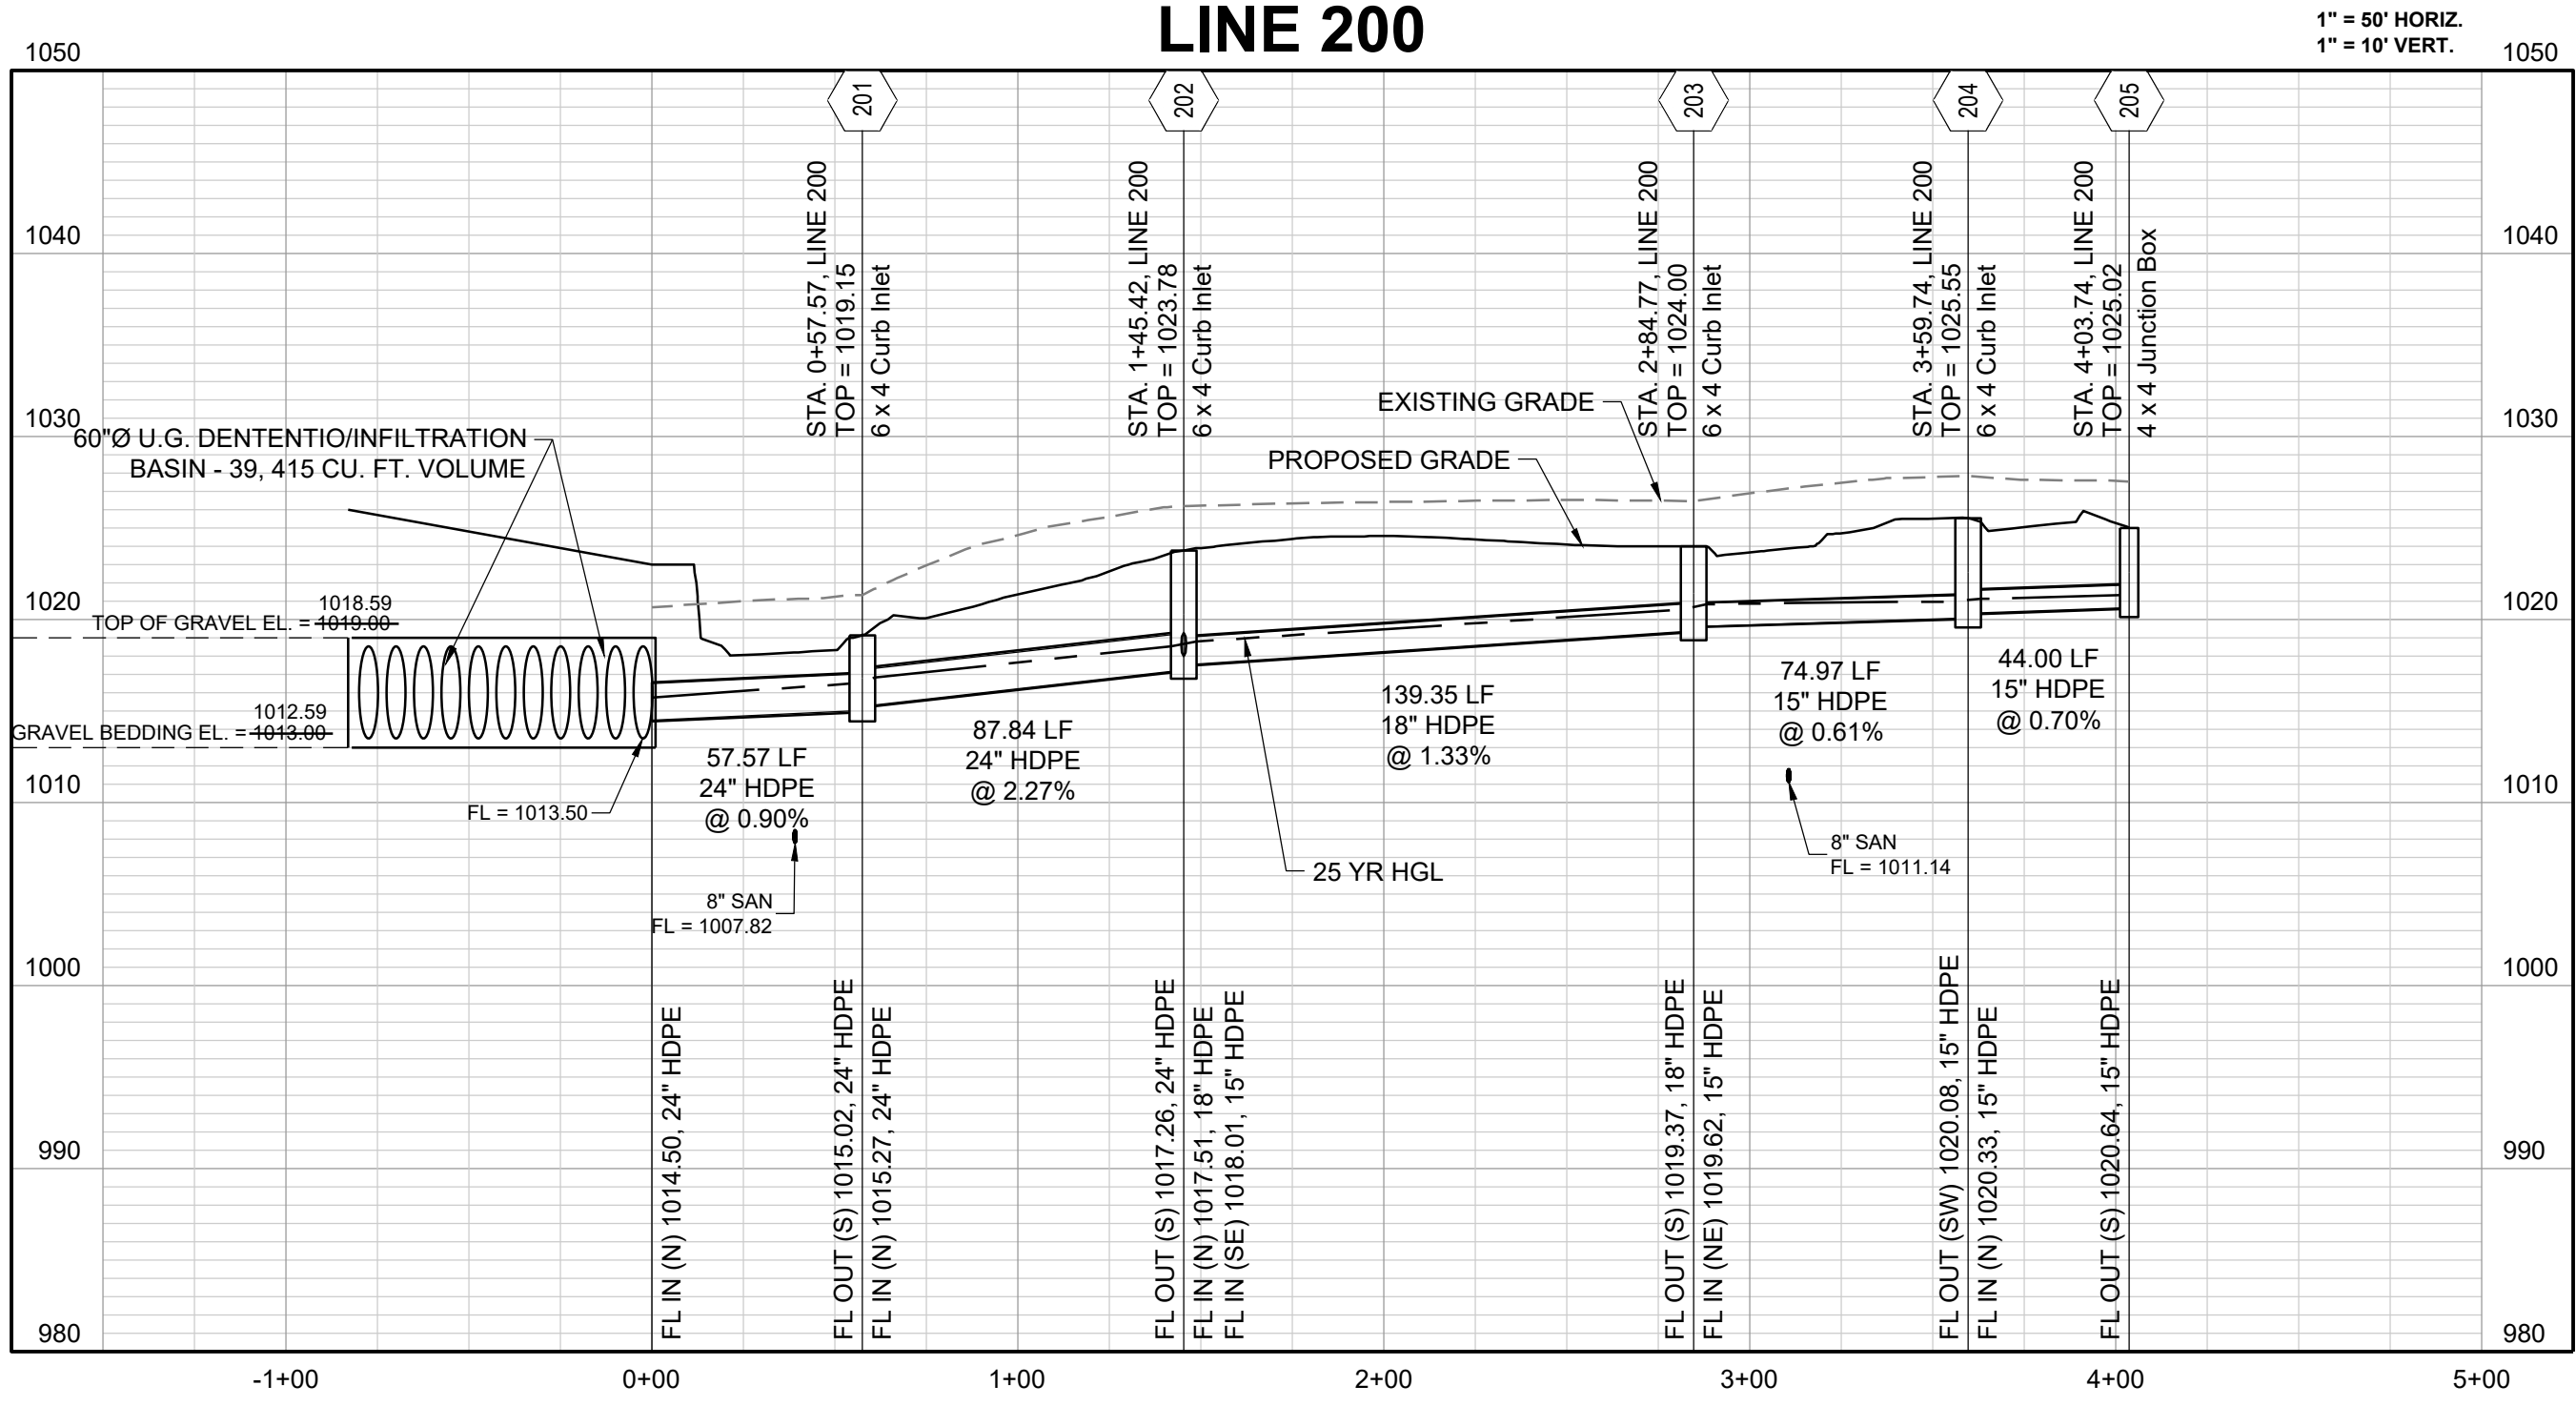
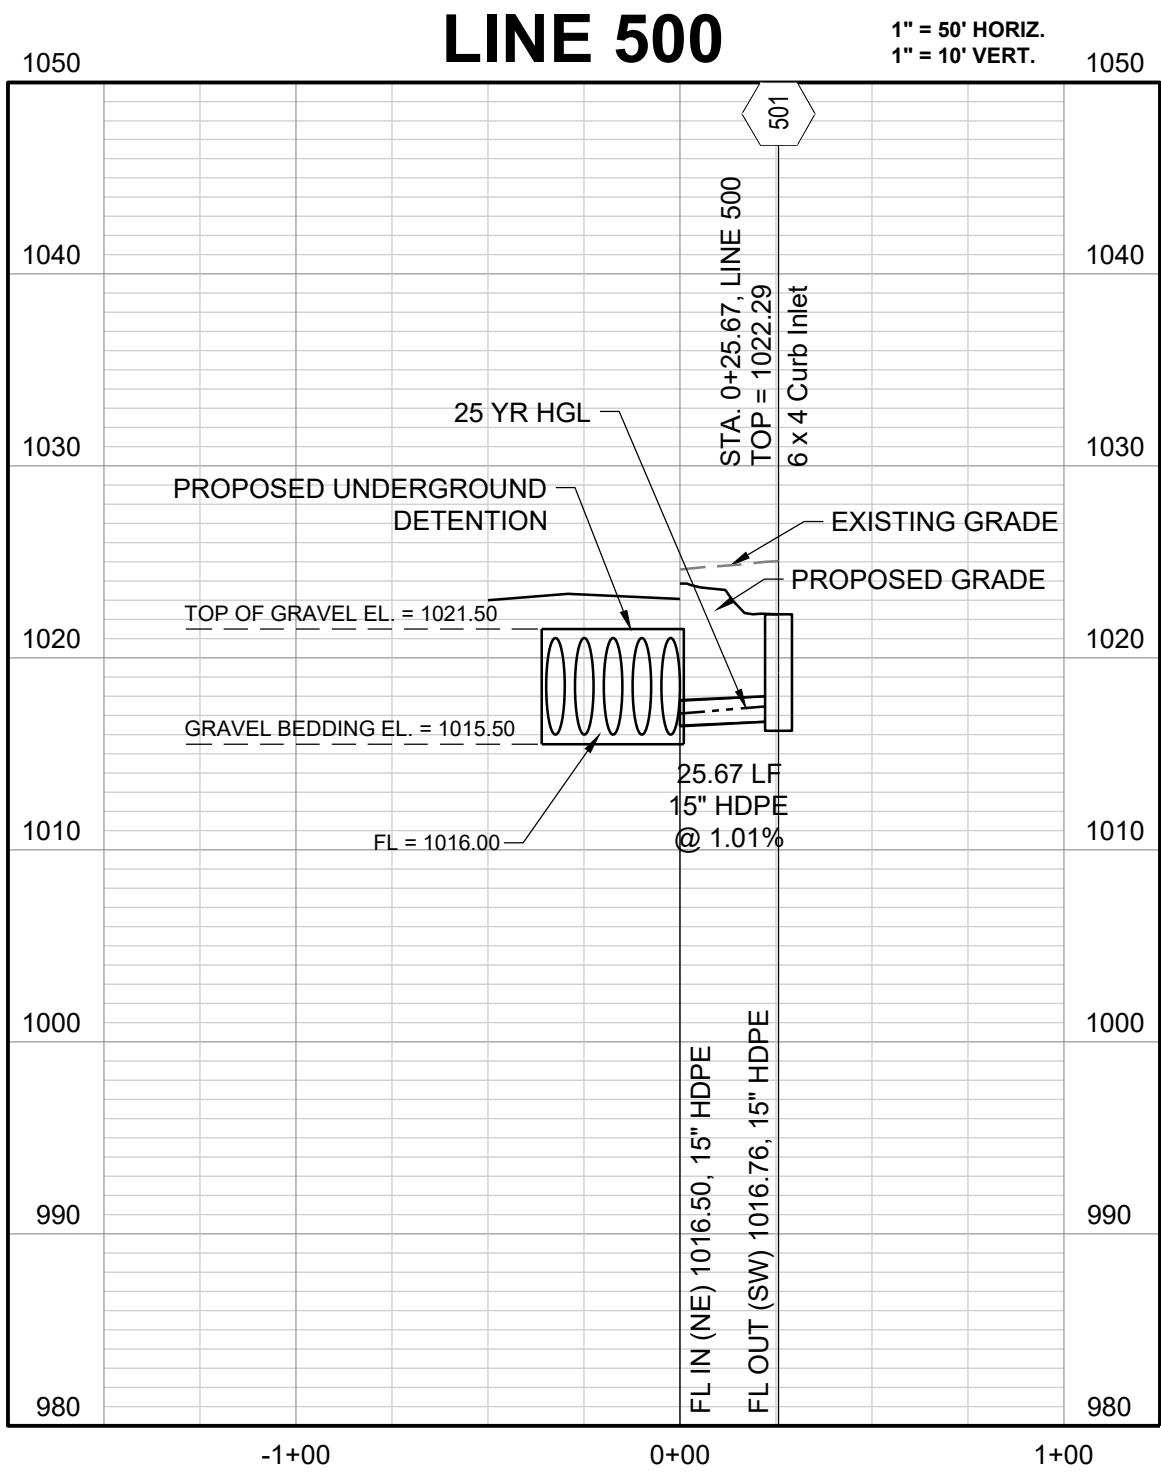
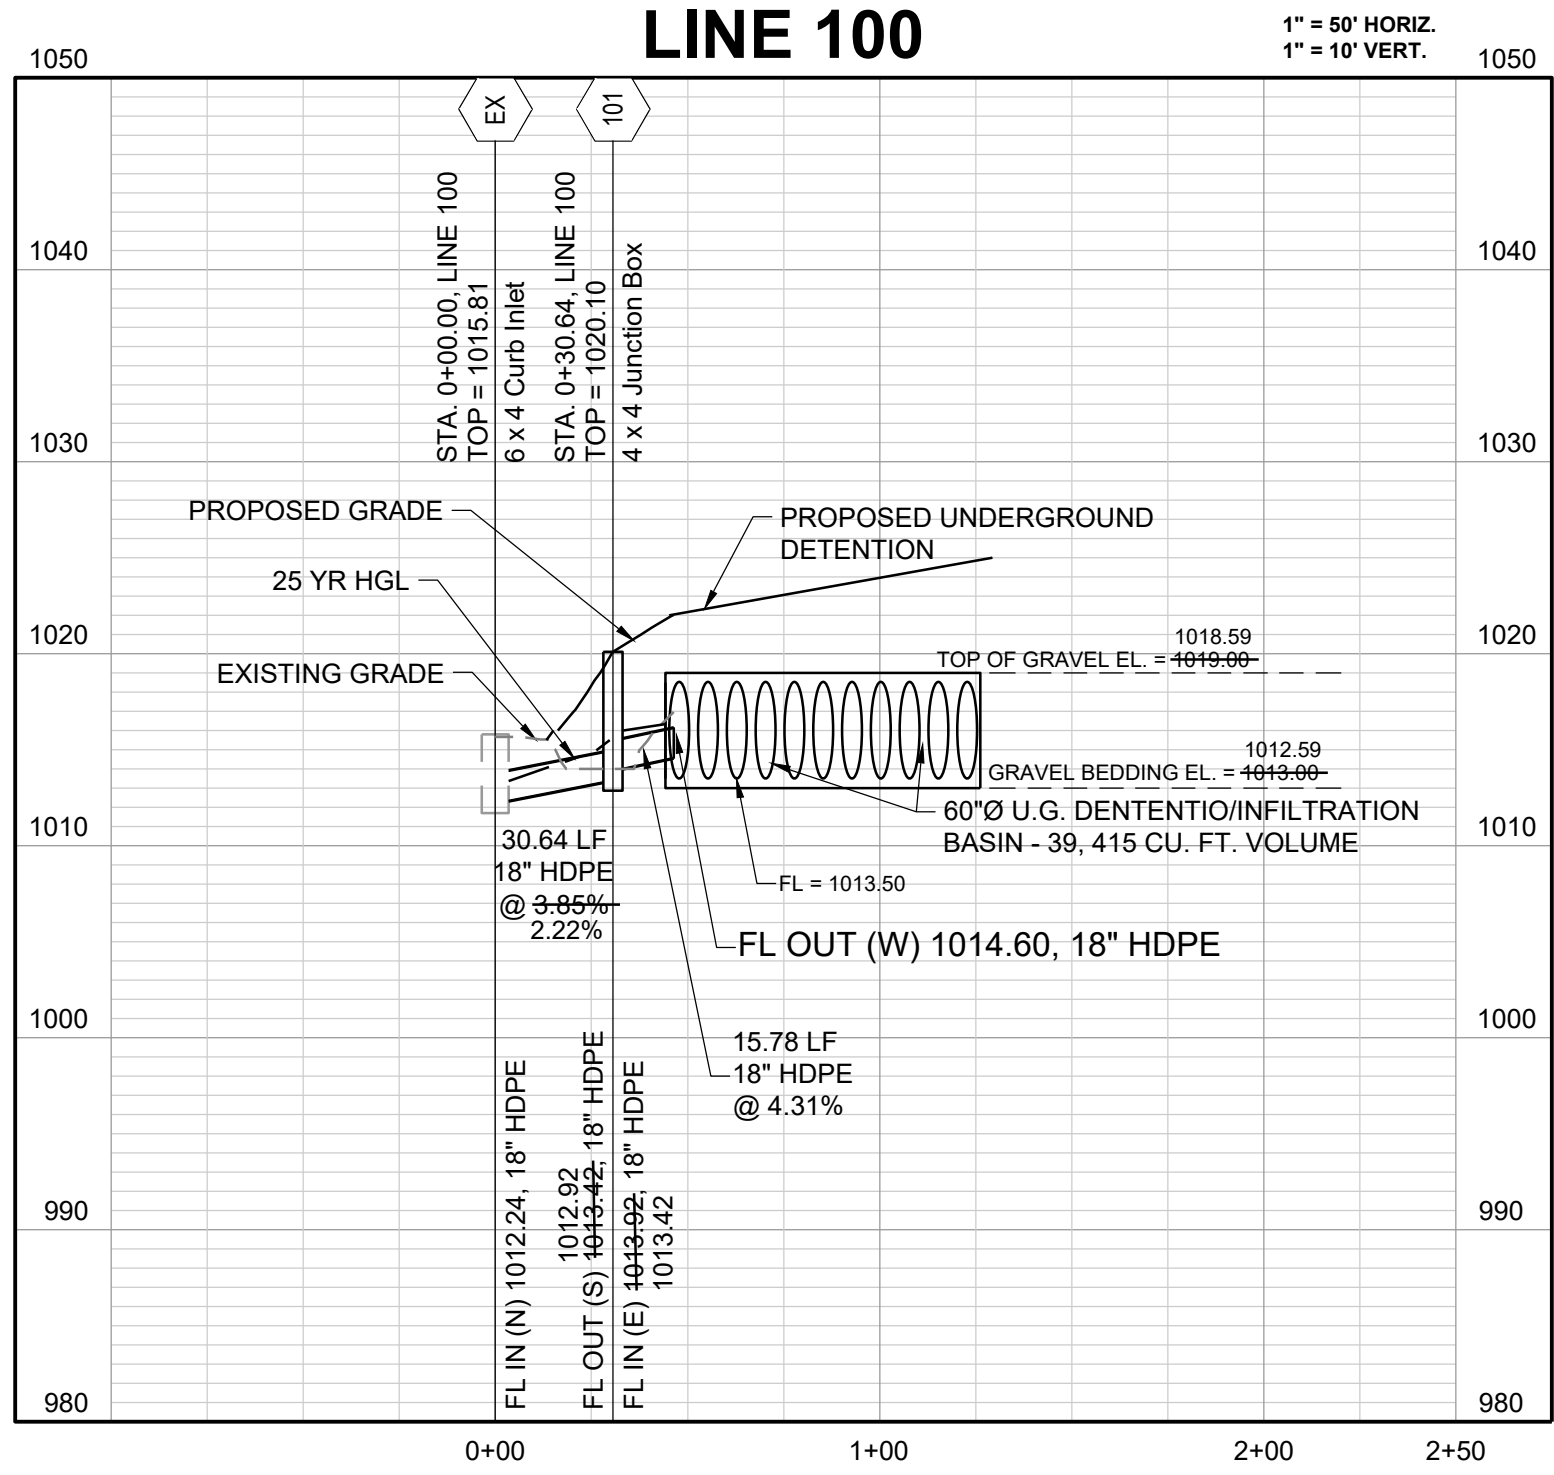


I:\PROJECTS\2017\17-1953.0 Design\3.0 DWG Plans\4.0 SDRP17-135 SDRP DRAIN.dwg, 8/28/2019 1:38:59 PM, 1:1

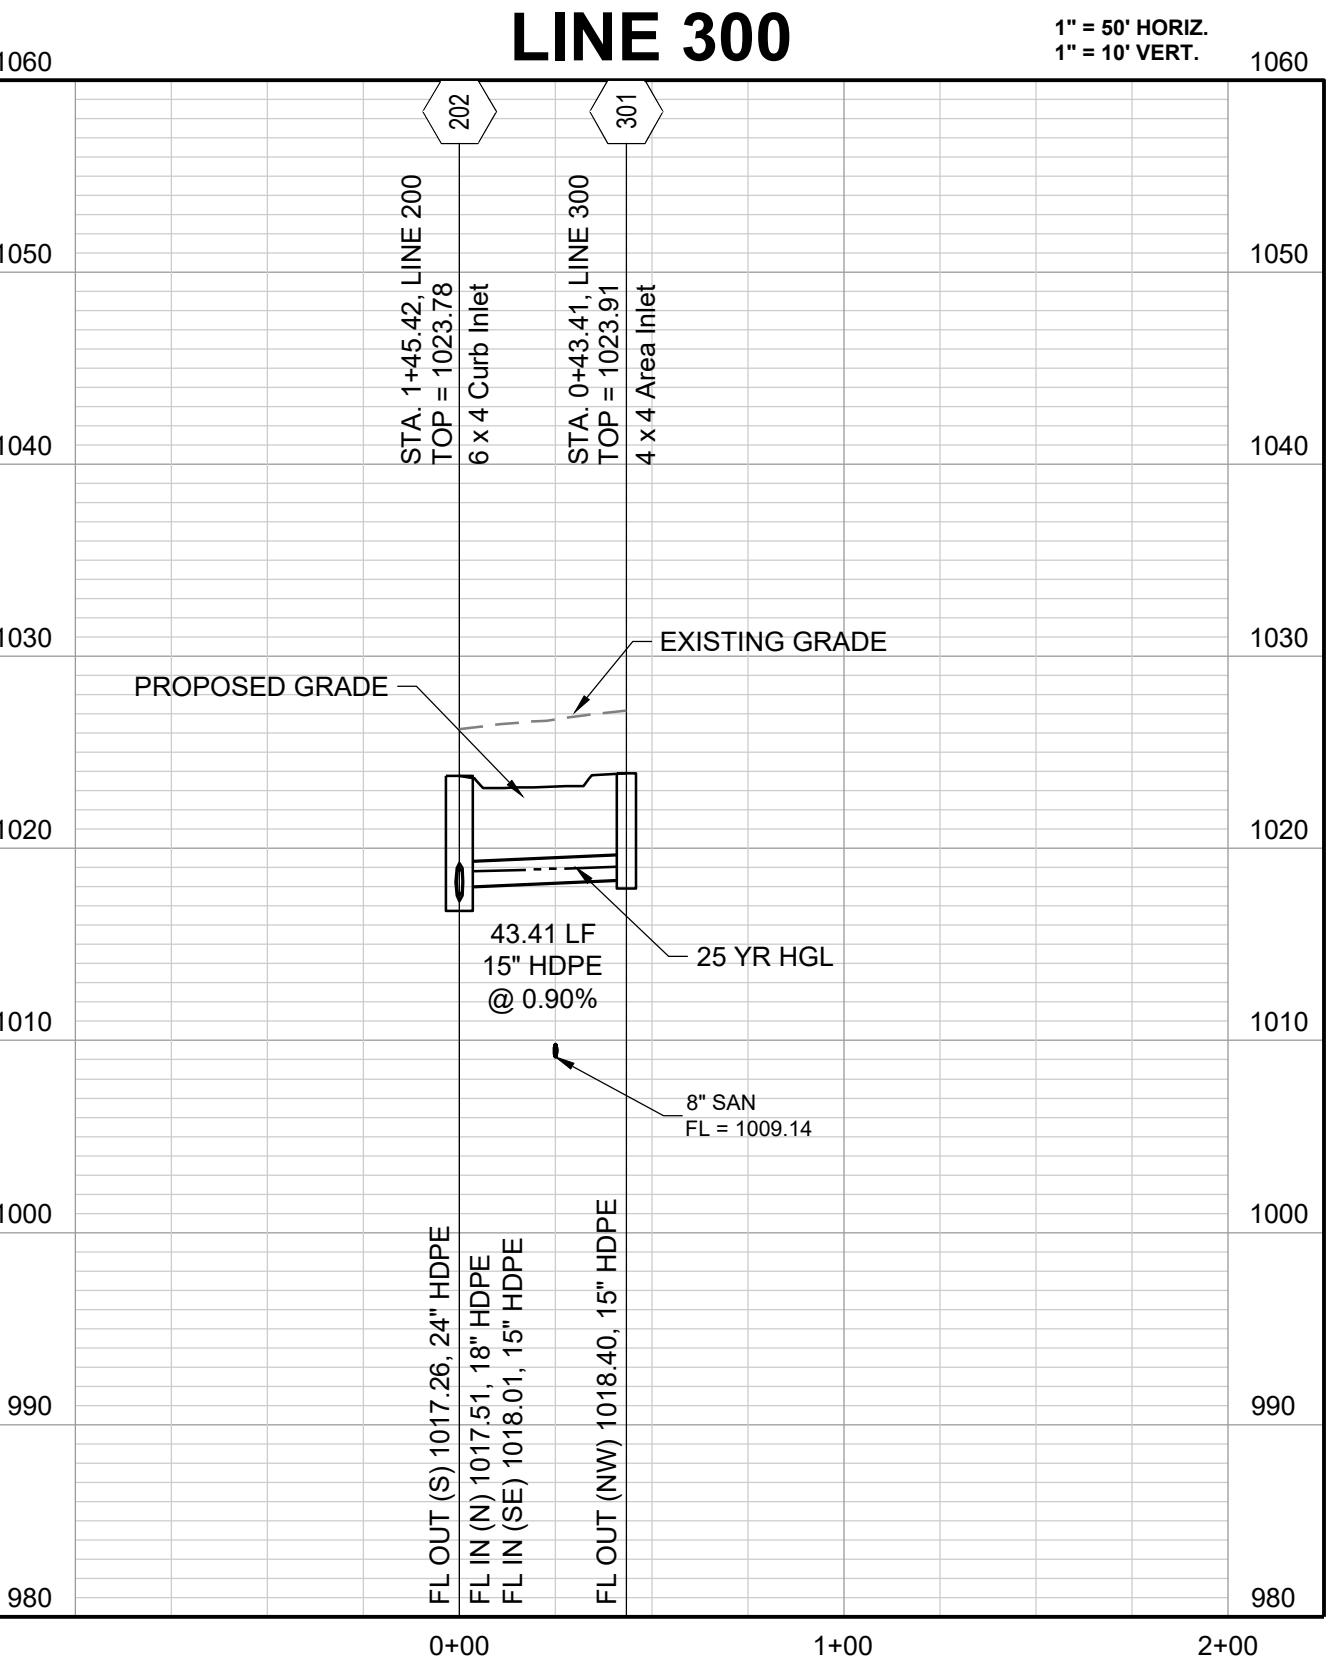

CONFORMING TO
CONSTRUCTION
RECORDS

JTS
BY

8-25-2019
DATE

REVISION	DATE	DESCRIPTION
1	8/18/2018	CITY COMMENTS
2	9/05/2018	CITY COMMENTS
3		
4		
5		
6		
7		
8		