


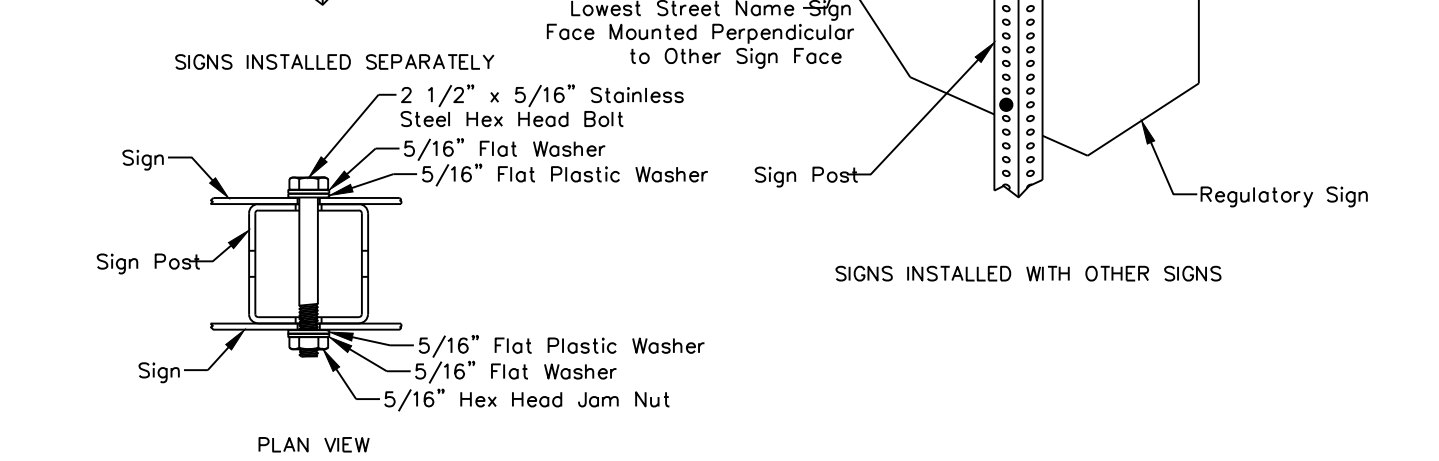


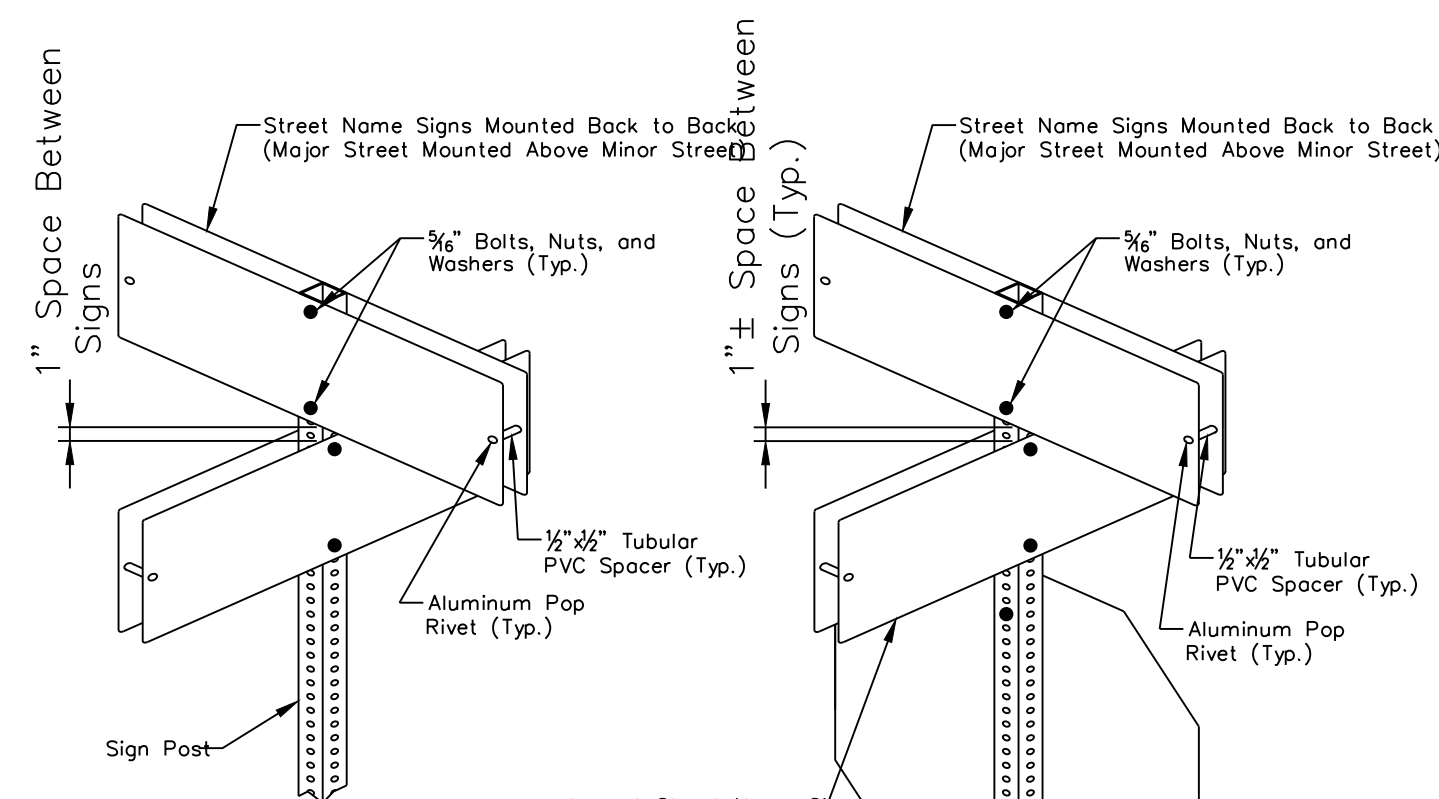


SQUARE STEEL POST MOUNTING DETAILS

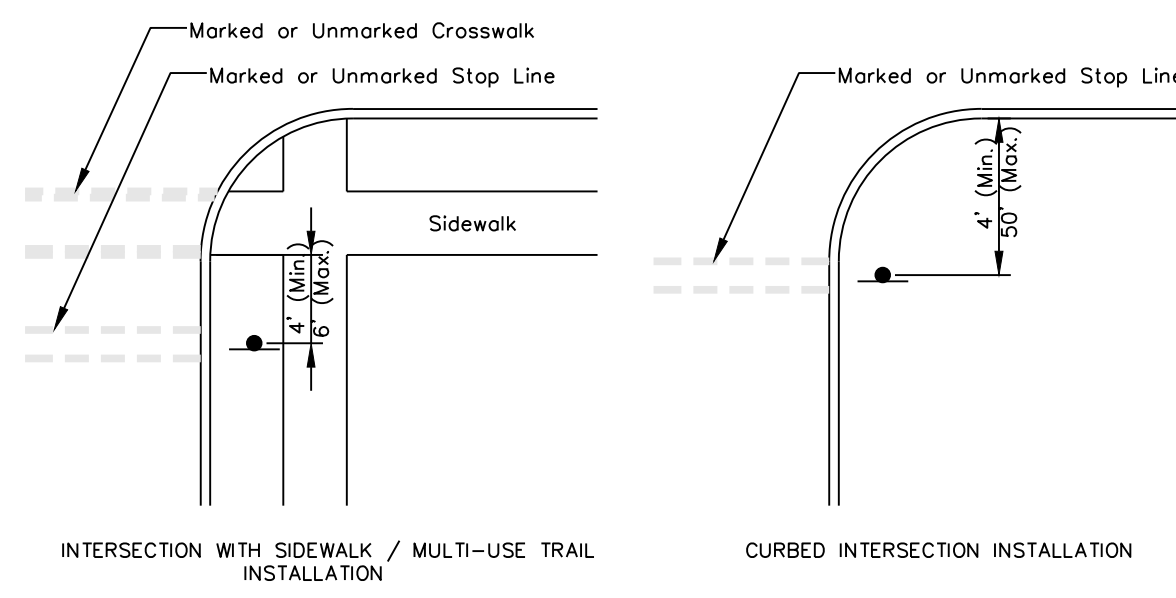

CONTROL SIGN LOCATION

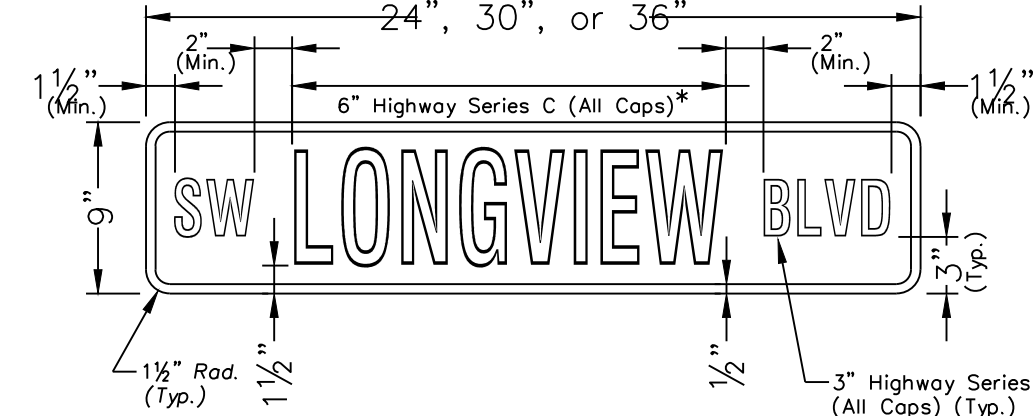


\* Use Highway Series B (All Caps) in lieu of series C if necessary to fit text on a 36" sign blank.

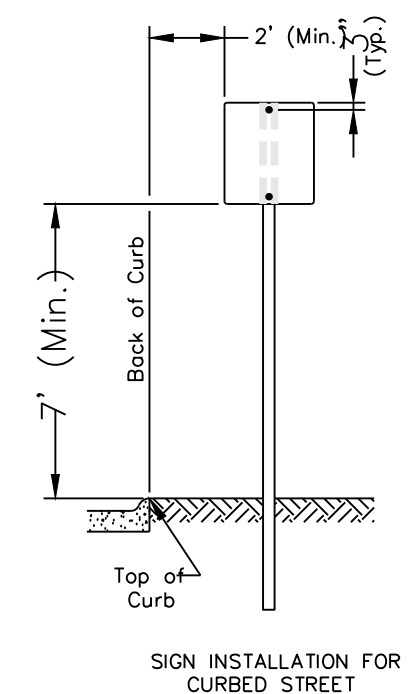

SIGN MOUNTING DETAILS

\* The height to the bottom of a sign when it is located in a pedestrian walkway or extends into a walkway shall be a minimum of 80 inches above the walkway.

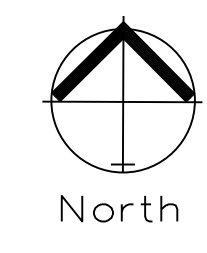

0 30' 60' 120'  
STREET SIGNAGE  
SCALE: 1" = 60'



Professional Registration  
Missouri  
Engineering 2005002188-D  
Surveying 200500319-D  
Kansas  
Engineering E-1895  
Surveying LS-218  
Oklahoma  
Engineering 6254  
Nebraska  
Engineering CA2821

The Manor at Stoney Creek - 4th Plat  
Lee's Summit, Jackson County, Missouri

Project MANOR AT STONEY CREEK  
4TH PLAT  
August 2018

Street Signage Plan  
Construction Plans for:  
The Manor at Stoney Creek - 4th Plat  
Lee's Summit, Jackson County, Missouri

Matthew J. Schlicht  
MO PE 2006019708  
KS PE 19071  
OK PE 25526

| REVISIONS    |  |
|--------------|--|
| REV. 1-4-19  |  |
| REV. 2-11-19 |  |
| REV. 5-10-19 |  |
| REV. 5-30-19 |  |
| REV. 11-6-19 |  |