



1 SOUTH ELEVATION - PDP
1/8" = 1'-0"

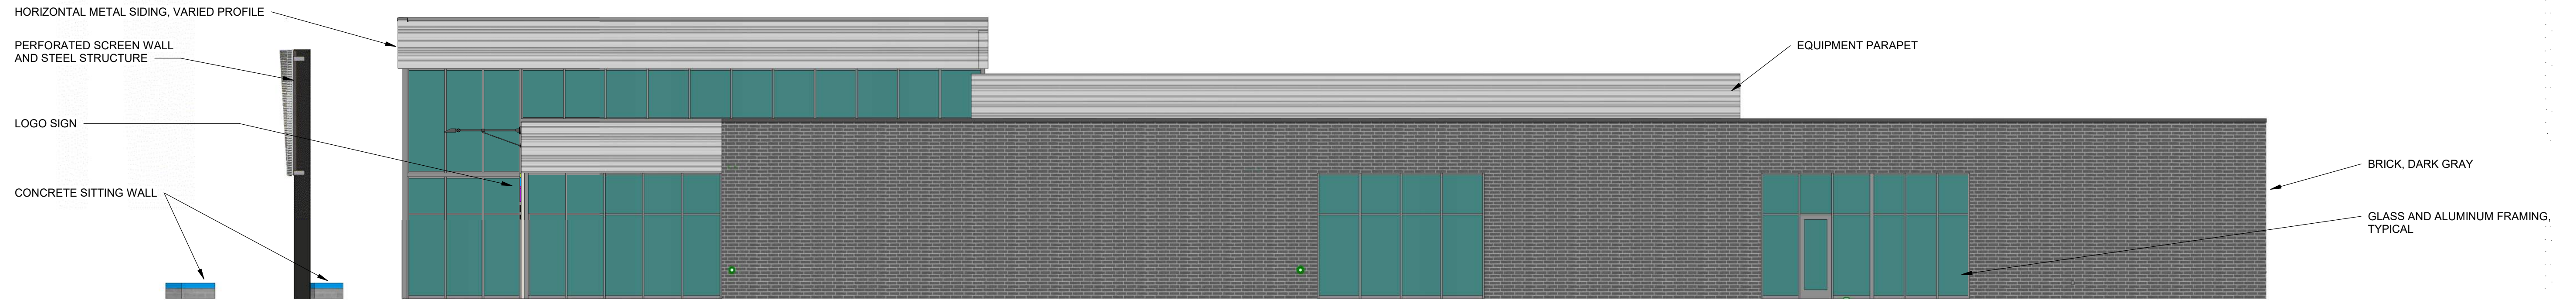

2 EAST ELEVATION - PDP
1/8" = 1'-0"

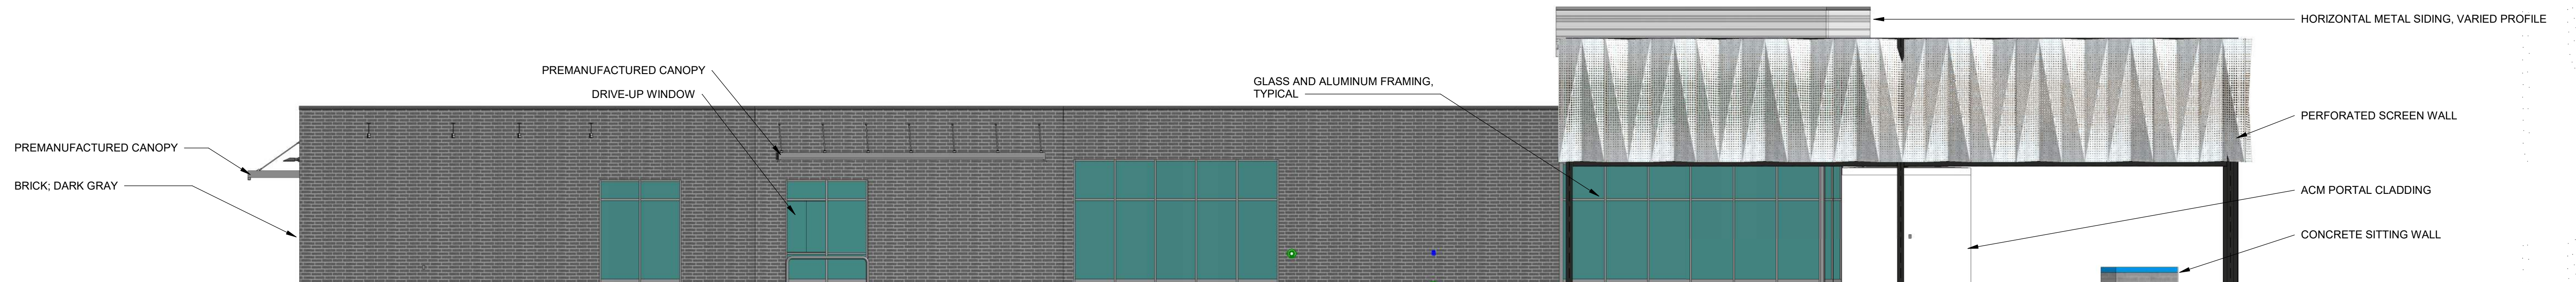

3 WEST ELEVATION - PDP
1/8" = 1'-0"



4 NORTH ELEVATION - PDP
1/8" = 1'-0"