


Drawings Name: W:\Proj\190203\190203_190203_003\AutoCAD\UserTemp & Misc\Drawings\Exhibit\Ex 2 - Proposed Plotted By: KDR01639 Plotted on: 6/14/2018 12:18:43 PM
Last edit on: 06/09/20



Proposed Conditions - Watershed Summary									
Watershed	Subarea	Pervious Area (acres)	Impervious Area (acres)	Total Area (acres)	Pervious CN:	Impervious CN:	Composite CN:	Tc (hrs)	Notes
A	A1	0.15	0.12	0.27	78	98	86.89	0.080	Onsite Undetained Area
	A2	0.93	0.00	0.93	78	98	78.00		Offsite Undetained Area
B		0.75	1.18	1.93	78	98	90.23	0.080	Detained by Pond B
C		0.03	0.00	0.03	78	98	78.00	0.140	Onsite Undetained Area
		1.86	1.30	3.16					

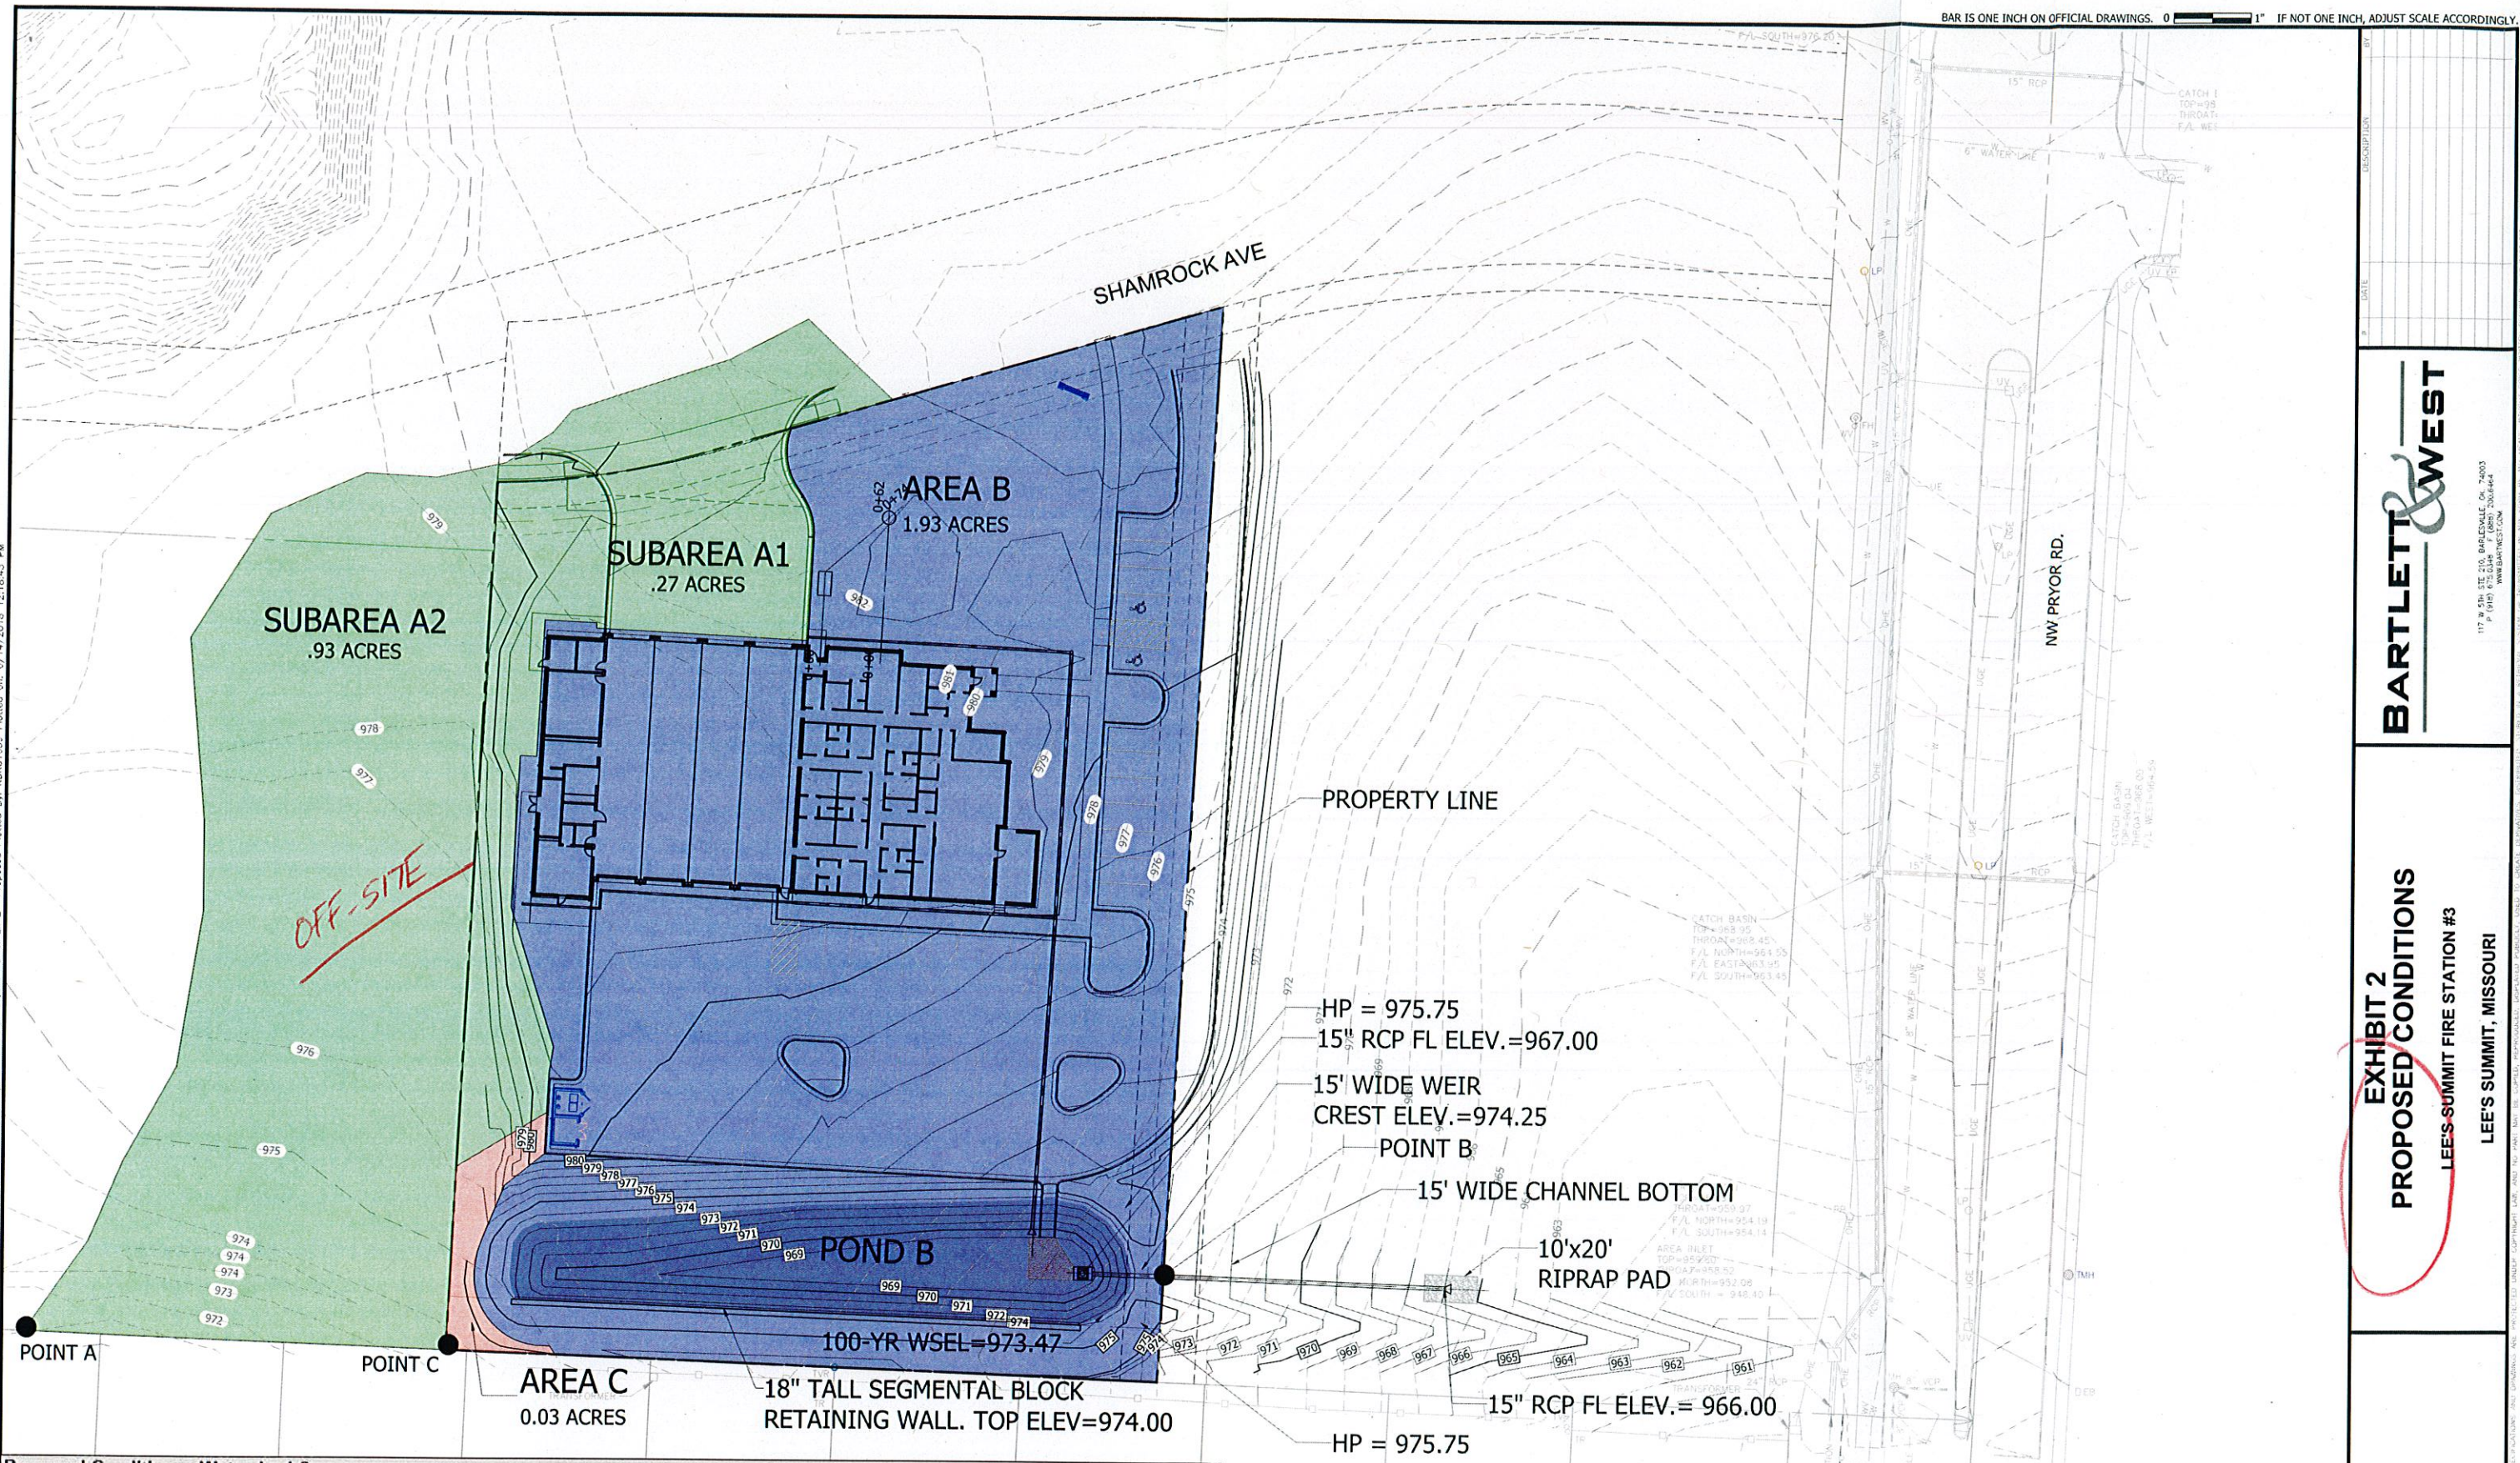

DESIGNED BY:
DRAWN BY:
APPROVED BY:
DESIGN PROJ: 19622.000
CONST PROJ:
SCALE:
DATE: JUNE 2018
DRAWING NO:
SHEET NO: 2 of 2

EXHIBIT 2
PROPOSED CONDITIONS
LEE'S SUMMIT FIRE STATION #3
LEE'S SUMMIT, MISSOURI

BARTLETT & WEST
117 W 2TH ST, STE 210, BARKLEYVILLE, MO 64003
P (913) 255-4444
WWW.BARTLETTWEST.COM