



Last edit on: 06/09/00 Drawing Name: W:\Proj\19000\19622\19622_000\AutoCAD\Site\Transp & Misc\Drainage\Exhibit.dwg Layout Name: Ex 1 - Existing Plotted on: 6/14/2018 12:28:46 PM

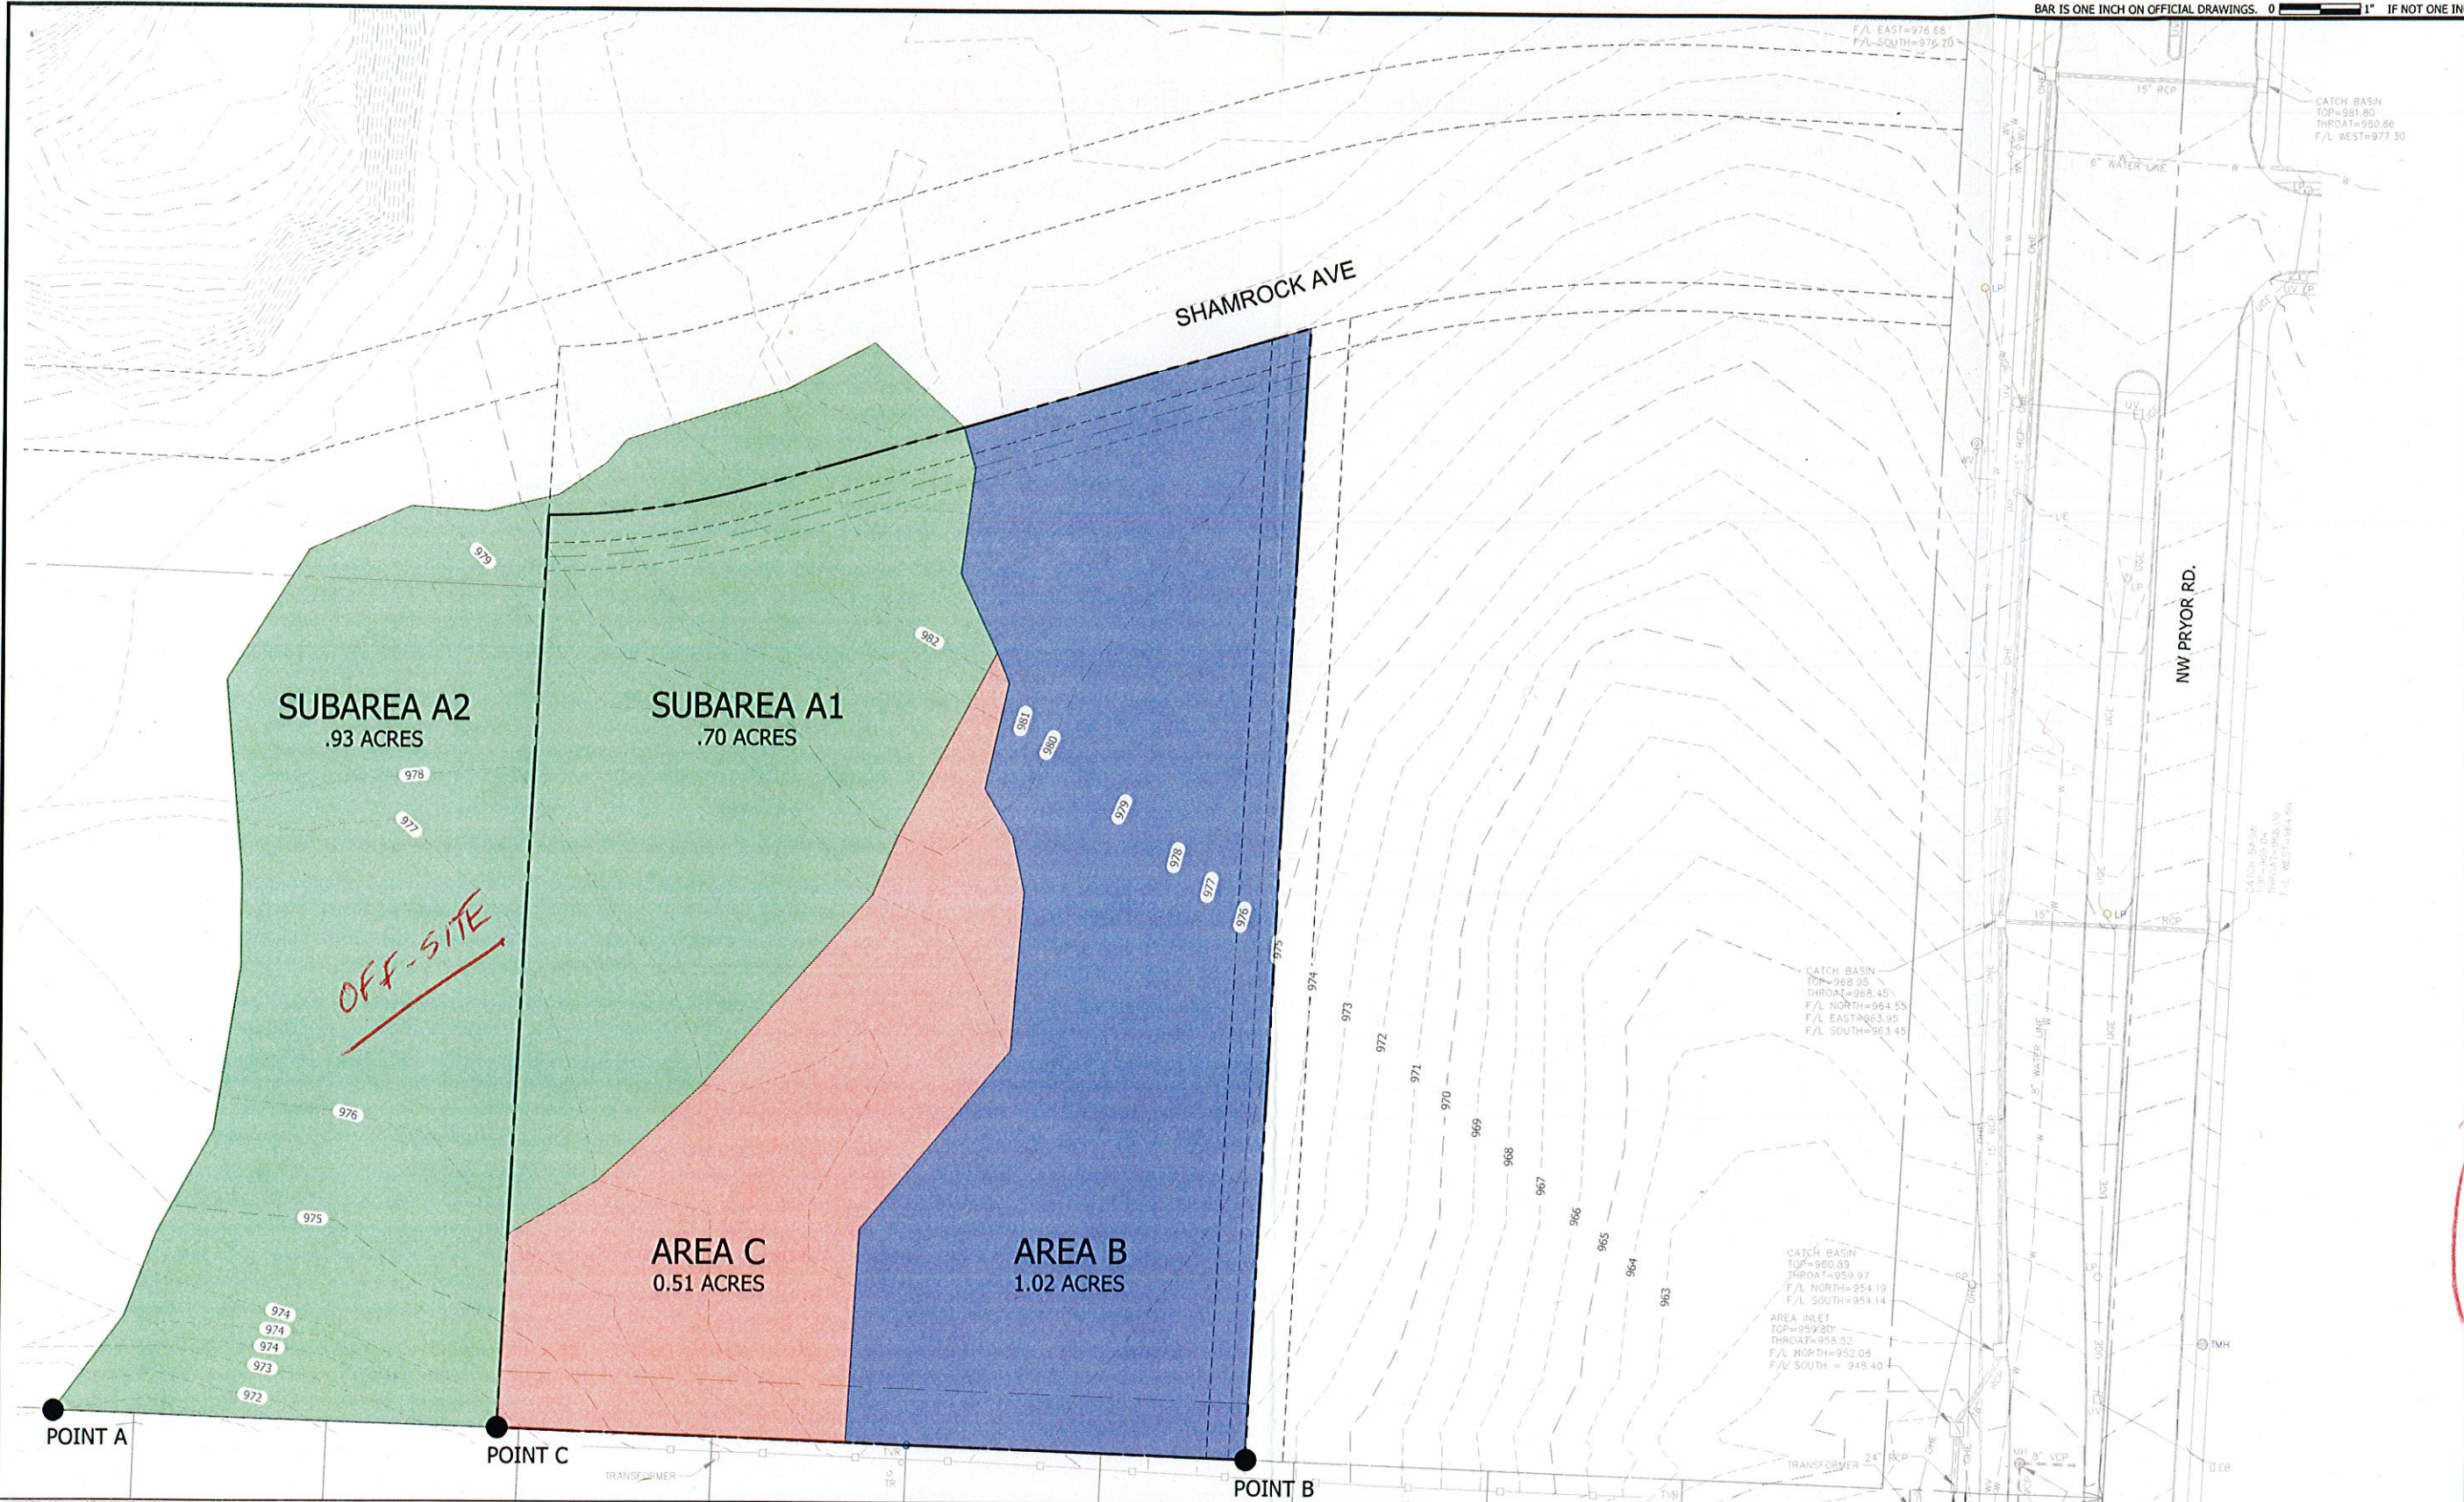

Existing Conditions - Watershed Summary									
Watershed	Subarea	Pervious Area (acres)	Impervious Area (acres)	Total Area (acres)	Pervious CN	Impervious CN	Composite CN	Tc (hrs)	Notes
A	A1	0.70	0.00	0.70	78	98	78.00	0.180	Onsite Predeveloped Area
	A2	0.93	0.00	0.93	78	98	78.00		Offsite Predeveloped Area
B		1.02	0.00	1.02	78	98	78.00	0.170	Onsite Predeveloped Area
C		0.51	0.00	0.51	78	98	78.00	0.150	Onsite Predeveloped Area
		3.16	0.00	3.16					

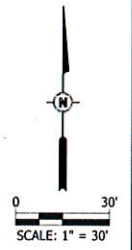

DESIGNED BY:
DRAWN BY:
APPROVED BY:
DESIGN PROJ: 19622.000
CONST PROJ:
SCALE:
DATE: JUNE 2018
DRAWING NO: 1
SHEET NO: 1 of 2

EXHIBIT 1
EXISTING CONDITIONS
LEE'S SUMMIT FIRE STATION #3
LEE'S SUMMIT, MISSOURI

BARTLETT & WEST
117 N. 5TH ST. STE. 210, SUITEVILLE, MO. 64083
P. (417) 875-6246 F. (417) 875-6444
WWW.BARTLETTWEST.COM