

LANDSCAPE GENERAL NOTES:

- I. THE CONSTRUCTION COVERED BY THESE PLANS SHALL CONFORM TO ALL APPLICABLE STANDARDS AND SPECIFICATIONS OF THE CITY OF LEE'S SUMMIT, MISSOURI IN CURRENT USAGE. ALL STANDARDS NOT COVERED BY THE CITY SHALL BE APWA STANDARDS IN CURRENT USAGE UNLESS OTHERWISE NOTED.
- 2. CONTRACTOR SHALL VERIFY EXACT LOCATION OF ALL EXISTING UTILITIES, DRAIN LINES AND IRRIGATION PIPING PRIOR TO COMMENCING WORK AND AGREES TO BE FULLY RESPONSIBLE FOR ANY AND ALL DAMAGES WHICH MIGHT BE OCCASIONED BY THE CONTRACTOR'S FAILURE TO EXACTLY LOCATE AND PRESERVE ANY AND ALL UNDERGROUND UTILITIES, DRAIN LINES AND IRRIGATION PIPING.
- 3. CONTRACTOR SHALL VERIFY AND COORDINATE ALL FINAL GRADES WITH LANDSCAPE ARCHITECT PRIOR TO COMPLETION.
- 4. DEBRIS SHALL NOT BE ALLOWED TO ACCUMULATE AND SHALL BE REMOVED AT FREQUENT INTERVALS. AT COMPLETION OF WORK IN EACH AREA, THE CONTRACTOR SHALL GATHER AND REMOVE ALL DEBRIS, EQUIPMENT, AND EXCESS MATERIAL FROM THAT AREA. AT FINAL COMPLETION OF ALL WORK HE SHALL REMOVE ALL SUCH ITEMS
- 5. LOCATION AND PLACEMENT OF ALL PLANT MATERIAL SHALL BE COORDINATED WITH LANDSCAPE ARCHITECT PRIOR TO INSTALLATION.
- 6. THE LANDSCAPE PLANTING PLAN GRAPHICALLY ILLUSTRATES OVERALL PLANT MASSINGS. EACH PLANT SPECIES SHALL BE PLACED IN THE FIELD TO UTILIZE THE GREATEST COVERAGE OF THE GROUND PLANE. THE FOLLOWING APPLIES FOR
- INDIVIDUAL PLANTINGS: -ALL EVERGREEN SHRUBS AND CREEPING GROUNDCOVERS SHALL BE MINIMUM OF 2' FROM ANY PAVING EDGE. -ALL PLANTS OF THE SAME SPECIES SHALL BE EQUALLY SPACED AND SITED FOR THE BEST AESTHETIC VIEWING. -ALL TREES, EVERGREEN OR DECIDUOUS, SHALL BE A MINIMUM OF 4' FROM ANY
- 7. ANY SUBSTITUTION OF SPECIFIED PLANT MATERIAL WILL NOT BE ALLOWED WITHOUT WRITTEN AUTHORIZATION FROM LANDSCAPE ARCHITECT PRIOR TO INSTALLATION.
- 8. MULCH ALL PLANTING AREAS TO A DEPTH OF 3" DEPTH ACCORDING TO PLANS AND SPECIFICATIONS. SAMPLES SHALL BE APPROVED BY LANDSCAPE ARCHITECT.
- 9. ALL PLANT MATERIAL WILL BE HEALTHY, VIGOROUS AND FREE OF DISEASE AND INSECTS PER AAN STANDARDS. LANDSCAPE ARCHITECT RESERVES THE RIGHT TO REJECT ANY INFERIOR OR OTHERWISE UNSUITABLE PLANT MATERIAL PROPOSED FOR
- IO. ALL PLANTING BEDS NOT FULLY CONTAINED BY CONCRETE CURBS OR WALKS SHALL BE EDGED ACCORDING TO PLANS AND SPECIFICATIONS.
- II. PLANTS AND LANDSCAPE MATERIALS SHALL BE INSTALLED AS DETAILED ON PLANS.
- 12. PLANT BACKFILL FOR TREES AND SHRUBS SHALL BE PER SPECIFICATIONS.
- 13. ALL PLANTING BEDS SHALL BE TREATED WITH DACTHAL PRE-EMERGENT HERBICIDE AT MANUFACTURER RECOMMENDED RATES AND SHALL BE COVERED WITH SPECIFIED MULCH APPLICATION. APPLY LIGHTER APPLICATION OF DACTHAL HERBICIDE TO TOP OF MULCH LAYER.
- 14. ALL AREAS DISTURBED DURING CONSTRUCTION THAT ARE NOT DESIGNATED AS PLANTING BEDS OR PAVEMENT AREAS SHALL BE SEEDED WITH A TURF TYPE TALL
- 15. ALL PLANT MATERIAL SHALL BE GUARANTEED FOR A PERIOD OF ONE YEAR AFTER OWNER'S FINAL ACCEPTANCE OF FINISHED JOB. ALL DEAD AND DAMAGED PLANT MATERIAL SHALL BE REPLACED BY LANDSCAPE CONTRACTOR AT THEIR EXPENSE. LANDSCAPE CONTRACTOR SHALL MAINTAIN PLANT MATERIAL UNTIL FINAL
- 16. ALL LANDSCAPE BEDS SHALL BE MOUNDED AS SHOWN ON PLANS AND DETAILS.
- 17. LANDSCAPE CONTRACTOR SHALL BE RESPONSIBLE FOR VERIFYING ACTUAL PLANT QUANTITIES REQUIRED TO COMPLETE THE PROJECT AS SHOWN ON THE PLANS, AND BASE THEIR BID ACCORDINGLY.
- 18. PLANT KEY DESCRIPTION.

LANDSCAPE LEGEND:

RIGHT OF WAY / PROPERTY LINE ---- TREE PROTECTION FENCING 20' LANDSCAPE BUFFER OVERSTORY TREE ORNAMENTAL TREE EVERGREEN TREE

EXISTING TREE TO REMAIN

SHRUB BED

LANDSCAPE PLAN NOTES:

- PLANTING BED WITH HARDWOOD MULCH; REF: LANDSCAPE GENERAL NOTES, LANDSCAPE DETAILS &SPECIFICATIONS
- (2) EXISTING TREE TO REMAIN
- SIGHT TRIANGLES
- PARKING LOT PERIMETER USED FOR 5% CALCULATION



Sapp Design Associates Architects, P.C. Missouri State Certificate of Authority #000607

Springfield, MO 65804 417.877.9600



816.300.0300

1629 Walnut

Kansas City, MO 64108

SPECIAL NOTICES

In the event the client consents to, allows, authorizes or approves of changes to any plans, specifications or other construction design professional, the client recognizes that such changes and the results thereof are not the responsibility of the design professional. Therefore, the client agrees to release the design professional from any liability arising from the construction, use or result of such changes. In addition, the client agrees to the fullest extent permitted by law, to indemnify and hold the design professional harmless from

any damage, liability or cost (including reasonable attorney's fees and

costs of defense) arising from such changes. The personal seal of the registered Architect or Engineer shall be the legal equivalent of his signature whenever & wherever used, and the owner of the seal shall authenticate this sheet and the specification sections per for all other plans, specifications, estimates, reports or other

documents or instruments relating to or intended to be used for any part or parts of the architectural project.


ochsner hare + hare

the **olsson** studio Ochsner Hare & Hare
Missouri State Certificate of Authority #2005000285
Revision No. Description Date

016-1023 12/10/19

> **OVERSTORY LANDSCAPING** & BUFFER PLAN


© Copyright 2019 - Sapp Design Associates, Architects, P.C.

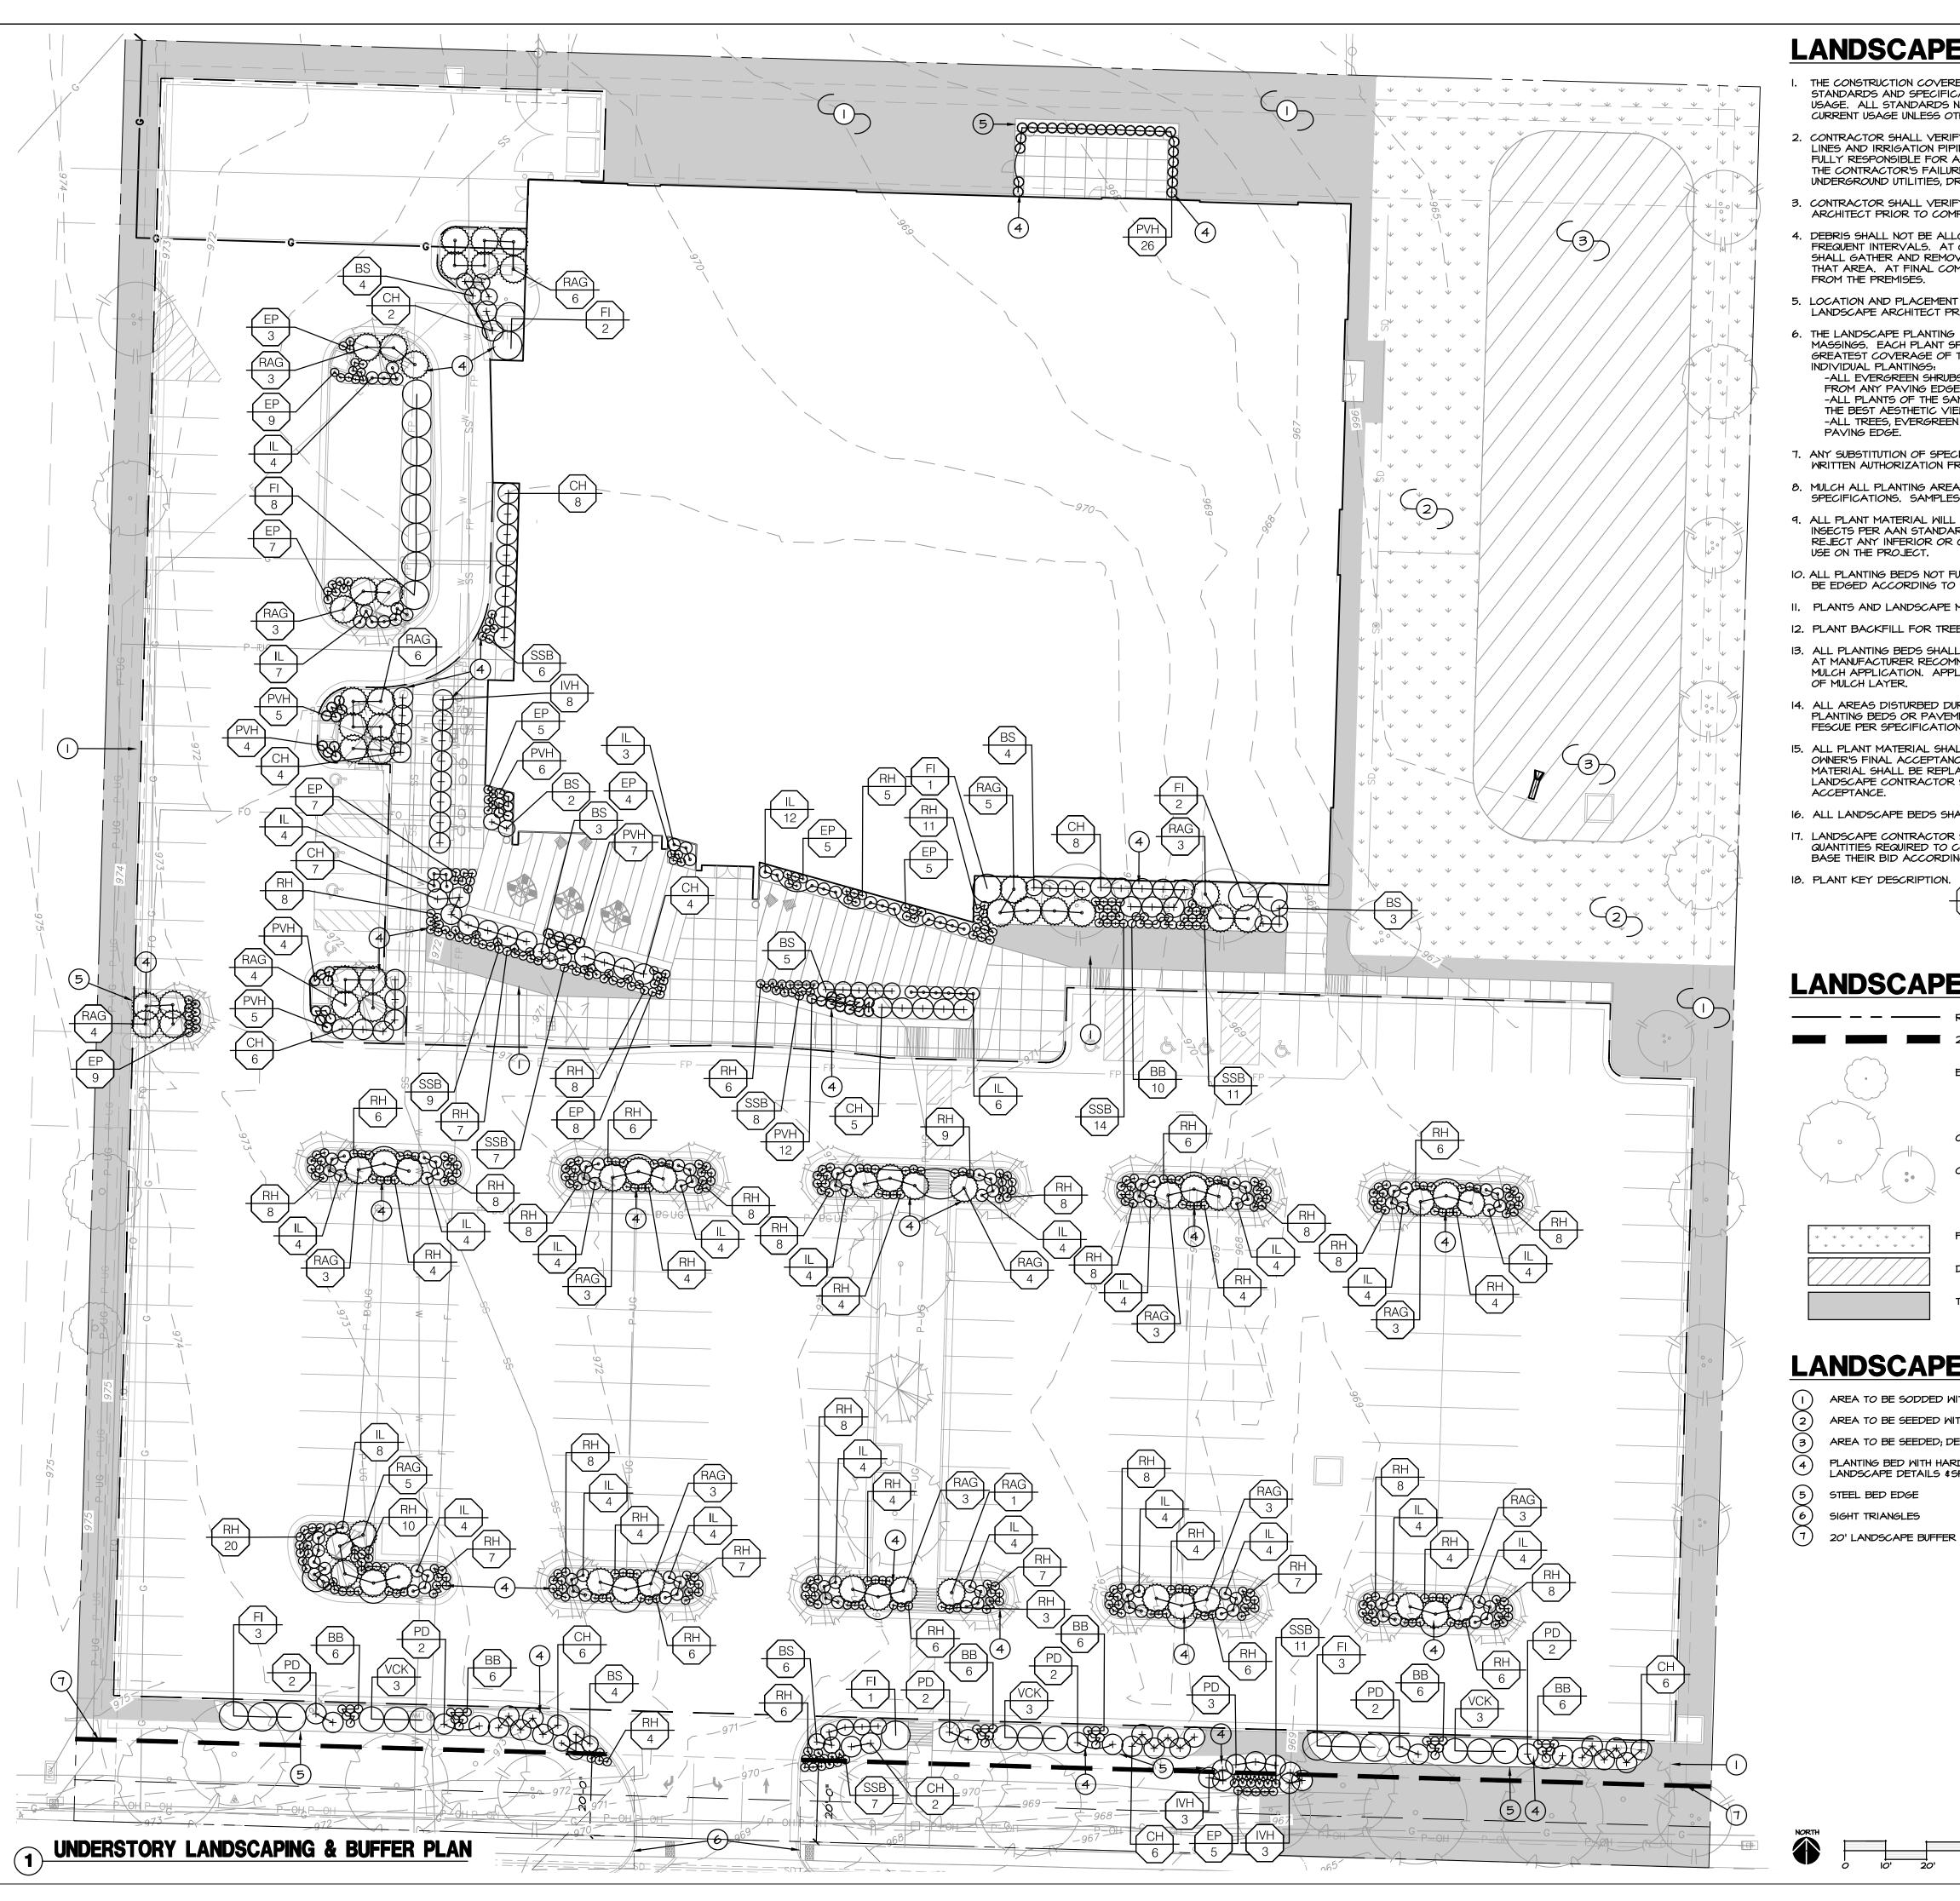

LANDSCAPE GENERAL NOTES:


- THE CONSTRUCTION COVERED BY THESE PLANS SHALL CONFORM TO ALL APPLICABLE STANDARDS AND SPECIFICATIONS OF THE CITY OF LEE'S SUMMIT, MISSOURI IN CURRENT USAGE. ALL STANDARDS NOT COVERED BY THE CITY SHALL BE APWA STANDARDS IN CURRENT USAGE UNLESS OTHERWISE NOTED.
- 2. CONTRACTOR SHALL VERIFY EXACT LOCATION OF ALL EXISTING UTILITIES, DRAIN LINES AND IRRIGATION PIPING PRIOR TO COMMENCING WORK AND AGREES TO BE FULLY RESPONSIBLE FOR ANY AND ALL DAMAGES WHICH MIGHT BE OCCASIONED BY THE CONTRACTOR'S FAILURE TO EXACTLY LOCATE AND PRESERVE ANY AND ALL UNDERGROUND UTILITIES, DRAIN LINES AND IRRIGATION PIPING.
- 3. CONTRACTOR SHALL VERIFY AND COORDINATE ALL FINAL GRADES WITH LANDSCAPE ARCHITECT PRIOR TO COMPLETION.
- 4. DEBRIS SHALL NOT BE ALLOWED TO ACCUMULATE AND SHALL BE REMOVED AT FREQUENT INTERVALS. AT COMPLETION OF WORK IN EACH AREA, THE CONTRACTOR SHALL GATHER AND REMOVE ALL DEBRIS, EQUIPMENT, AND EXCESS MATERIAL FROM THAT AREA. AT FINAL COMPLETION OF ALL WORK HE SHALL REMOVE ALL SUCH ITEMS
- 5. LOCATION AND PLACEMENT OF ALL PLANT MATERIAL SHALL BE COORDINATED WITH LANDSCAPE ARCHITECT PRIOR TO INSTALLATION.
- 6. THE LANDSCAPE PLANTING PLAN GRAPHICALLY ILLUSTRATES OVERALL PLANT MASSINGS. EACH PLANT SPECIES SHALL BE PLACED IN THE FIELD TO UTILIZE THE GREATEST COVERAGE OF THE GROUND PLANE. THE FOLLOWING APPLIES FOR INDIVIDUAL PLANTINGS:
- -ALL EVERGREEN SHRUBS AND CREEPING GROUNDCOVERS SHALL BE MINIMUM OF 2' FROM ANY PAVING EDGE. -ALL PLANTS OF THE SAME SPECIES SHALL BE EQUALLY SPACED AND SITED FOR THE BEST AESTHETIC VIEWING. -ALL TREES, EVERGREEN OR DECIDUOUS, SHALL BE A MINIMUM OF 4' FROM ANY
- 7. ANY SUBSTITUTION OF SPECIFIED PLANT MATERIAL WILL NOT BE ALLOWED WITHOUT WRITTEN AUTHORIZATION FROM LANDSCAPE ARCHITECT PRIOR TO INSTALLATION.
- 8. MULCH ALL PLANTING AREAS TO A DEPTH OF 3" DEPTH ACCORDING TO PLANS AND SPECIFICATIONS. SAMPLES SHALL BE APPROVED BY LANDSCAPE ARCHITECT.
- 9. ALL PLANT MATERIAL WILL BE HEALTHY, VIGOROUS AND FREE OF DISEASE AND INSECTS PER AAN STANDARDS. LANDSCAPE ARCHITECT RESERVES THE RIGHT TO REJECT ANY INFERIOR OR OTHERWISE UNSUITABLE PLANT MATERIAL PROPOSED FOR USE ON THE PROJECT.
- IO. ALL PLANTING BEDS NOT FULLY CONTAINED BY CONCRETE CURBS OR WALKS SHALL BE EDGED ACCORDING TO PLANS AND SPECIFICATIONS.
- II. PLANTS AND LANDSCAPE MATERIALS SHALL BE INSTALLED AS DETAILED ON PLANS.
- 12. PLANT BACKFILL FOR TREES AND SHRUBS SHALL BE PER SPECIFICATIONS.
- 13. ALL PLANTING BEDS SHALL BE TREATED WITH DACTHAL PRE-EMERGENT HERBICIDE AT MANUFACTURER RECOMMENDED RATES AND SHALL BE COVERED WITH SPECIFIED MULCH APPLICATION. APPLY LIGHTER APPLICATION OF DACTHAL HERBICIDE TO TOP OF MULCH LAYER.
- 14. ALL AREAS DISTURBED DURING CONSTRUCTION THAT ARE NOT DESIGNATED AS PLANTING BEDS OR PAVEMENT AREAS SHALL BE SEEDED WITH A TURF TYPE TALL FESCUE PER SPECIFICATIONS.
- 15. ALL PLANT MATERIAL SHALL BE GUARANTEED FOR A PERIOD OF ONE YEAR AFTER OWNER'S FINAL ACCEPTANCE OF FINISHED JOB. ALL DEAD AND DAMAGED PLANT MATERIAL SHALL BE REPLACED BY LANDSCAPE CONTRACTOR AT THEIR EXPENSE. LANDSCAPE CONTRACTOR SHALL MAINTAIN PLANT MATERIAL UNTIL FINAL
- 16. ALL LANDSCAPE BEDS SHALL BE MOUNDED AS SHOWN ON PLANS AND DETAILS.
- 17. LANDSCAPE CONTRACTOR SHALL BE RESPONSIBLE FOR VERIFYING ACTUAL PLANT QUANTITIES REQUIRED TO COMPLETE THE PROJECT AS SHOWN ON THE PLANS, AND BASE THEIR BID ACCORDINGLY.

18. PLANT KEY DESCRIPTION.

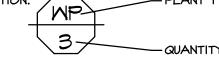

LANDSCAPE LEGEND:

- - RIGHT OF WAY / PROPERTY LINE 20' LANDSCAPE BUFFER EXISTING TREE OVERSTORY TREE ORNAMENTAL TREE

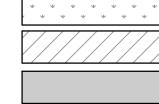

DETENTION BASIN SEED MIX

FESCUE SEED MIX

TURF TYPE FESCUE SOD

LANDSCAPE PLAN NOTES:

- AREA TO BE SODDED WITH TURF TYPE FESCUE; REF: SPECIFICATIONS
- AREA TO BE SEEDED WITH FESCUE SEED; REF: SPECIFICATIONS
- AREA TO BE SEEDED; DETENTION BASIN MIX TO BE DETERMINED
- PLANTING BED WITH HARDWOOD MULCH; REF: LANDSCAPE GENERAL NOTES, LANDSCAPE DETAILS & SPECIFICATIONS
- STEEL BED EDGE
- SIGHT TRIANGLES



Sapp Design Associates Architects, P.C.
Missouri State Certificate of Authority #000607




816.300.0300

Kansas City, MO 64108

SPECIAL NOTICES

In the event the client consents to, allows, authorizes or approves of changes to any plans, specifications or other construction documents, and these changes are not approved in writing by the design professional, the client recognizes that such changes and the results thereof are not the responsibility of the design professional. Therefore, the client agrees to release the design professional from any liability arising from the construction, use or result of such changes. In addition, the client agrees to the fullest extent permitted by law, to indemnify and hold the design professional harmless from any damage, liability or cost (including reasonable attorney's fees and costs of defense) arising from such changes.

The personal seal of the registered Architect or Engineer shall be the legal equivalent of his signature whenever & wherever used, and the owner of the seal shall authenticate this sheet and the specification sections per for all other plans, specifications, estimates, reports or other documents or instruments relating to or intended to be used for any part or parts of the architectural project.

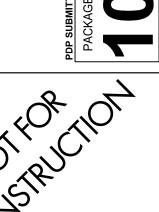

ochsner hare + hare

the **olsson** studio Ochsner Hare & Hare
Missouri State Certificate of Authority #2005000285
Revision No. Description Date

016-1023

& BUFFER PLAN © Copyright 2019 - Sapp Design Associates, Architects, P.C.

PARKING LOT LANDSCAPE - AREA CALCULATIONS

ORDINANCE REQUIREMENT

LANDSCAPE ISLANDS, STRIPS AND PLANTING AREAS SHALL CONSTITUTE AT LEAST FIVE PERCENT (5%) OF THE ENTIRE AREA DEVOTED TO PARKING.

TOTAL PARKING LOT AREA = 79,703 SQ FT

FIVE PERCENT (5%) OF 19,703 = 3,9851 SQ FT TOTAL LANDSCAPE AREA = 4,426 SQ FT

ST	REET FRONTAGE	TREES - PLANT S	CHEDU	JLE				
KEY	BOTANICAL NAME	COMMON NAME	SIZE	COND.	QUANTITY			
SHA	SHADE TREES							
TG TM	Tilia cordata 'Greenspire' Taxodium distichum 'Mickelson'	GREENSPIRE LITTLELEAF LINDEN SHAWNEE BRAVE BALD CYPRESS	3" CAL. 3" CAL.	B & B B & B	10			
ORNAMENTAL TREES								
cc	Cercis canadensis	EASTERN REDBUD	3" CAL.	B&B	3			
ORE	ORDINANCE REQUIREMENT							

ONE (1) TREE PER 30 LINEAR FEET OF STREET FRONTAGE.

400 FT. OF STREET FRONTAGE / 30 = 14 TREES REQUIRED

TOTAL PROPOSED 14

OF	PEN YARD TREES -	PLANT SCHEDUI			
KEY	BOTANICAL NAME	COMMON NAME	SIZE	COND.	QUANTITY
SHAD	E TREES		<u> </u>	<u> </u>	
AT TG TM	Acer truncatum Tilia cordata 'Greenspire' Taxodium distichum 'Mickelson'	SHANTUNG MAPLE GREENSPIRE LITTLELEAF LINDEN SHAWNEE BRAVE BALD CYPRESS	3" CAL. 3" CAL. 3" CAL.	B & B B & B B & B	2 4 2
ORNA	MENTAL TREES				
AG CC CV	Amelanchier x Grandiflora 'Autumn Brilliance' Cercis canadensis Chionanthus Virginicus	AUTUMN BRILLIANCE SERVICEBERRY EASTERN REDBUD WHITE FRINGETREE	3" CAL. 3" CAL. 3" CAL.	B & B B & B B & B	4 6 4
ORDII	NANCE REQUIREMENT				
	E (I) TREE PER 5000 SQ. FT. OF TOTAL LOT ADDITION TO STREET TREES).	AREA EXCLUDING BUILDING FOOTPRIN	Т		
	174,38	0.3 SQ. FT. OF TOTAL LOT AREA MINU SQ. FT. OF BUILDING FOOTPRINT = 14			
		140,587.8 SQ. FT	. / 5000 =		
		29 TRE	ES REQUIRED	TOTAL PI	ROPOSED 41

KEY	BOTANICAL NAME	COMMON NAME	SIZE	COND.	QUANTIT
DE	CIDUOUS SHRUBS				
BB	Buddleja Davidii 'Blue Chip'	DWARF BUTTERFLY BUSH	5 GAL.	CONT.	ı
CH	Cornus alba 'Bailhalo'	IVORY HALO DOGWOOD	5 <i>G</i> AL.	CONT.	4
FI	Forsythia X intermedia	BORDER FORSYTHIA	5 <i>G</i> AL.	CONT.	
I√H	Itea virginica 'Henry's Garnet'	HENRY'S GARNET SWEETSPIRE	5 <i>G</i> AL.	CONT.	
IL	Itea virginica 'Little Henry'	VIRGINIA SMEETSPIRE	5 <i>G</i> AL.	CONT.	12
EVE	ERGREEN SHRUBS				
RAG	Rhus Aromatica 'Gro-Low'	GRO-LOW FRAGRANT SUMAC	5 GAL.	CONT.	6
PEF	RENNIALS / GRASSES		ı	<u> </u>	I
BS	Baptistia 'Solar Flare'	SOLAR FLARE FALSE INDIGO	I GAL.	CONT.	
EP	Echinacea purpurea	PURPLE CONE FLOWER	I GAL.	CONT.	6
₽VH	Panicum virgatum 'Heavy Metal'	HEAVY METAL SWITCHGRASS	I GAL.	CONT.	$ $ ϵ
RH	Rudbeckia fulgida speciosa 'Goldsturm'	GOLDSTURM BLACK-EYED SUSAN	I GAL.	CONT.	3
SSB	Schizachyrium Scoparium	LITTLE BLUESTEM	I GAL.	CONT.	5
ORI	DINANCE REQUIREMENT		I		
TMO	(2) SHRUBS PER 5000 SQ. FT. OF TOTAL	LOT AREA EXCLUDING BUILDING FOOTS	PRINT.		

PARKING LOT SCREENING AND STREET FRONTAGE SHRUBS - PLANT SCHEDULE KEY BOTANICAL NAME **COMMON NAME** SIZE COND. QUANTITY

BB	Buddleja Davidii 'Blue Chip'	DWARF BUTTERFLY BUSH	5 GAL.	CONT.	36
CH	Cornus alba 'Bailhalo'	IVORY HALO DOGWOOD	3 GAL.	CONT.	20
FI	Forsythia X intermedia	BORDER FORSYTHIA	3 GAL.	CONT.	7
I√H	Itea virginica 'Henry's Garnet'	HENRY'S GARNET SWEETSPIRE	5 <i>G</i> AL.	CONT.	6
PD	Physocarpus opulifolius 'Diabolo'	DIABLOLO NINEBARK	5 <i>G</i> AL.	CONT.	15
VCK	Viburnum carlesii	KOREANSPICE VIBURNUM	5 <i>G</i> AL.	CONT.	9
	RENNIALS / GRASSES		I		
BS	Baptista 'Solar Flare'	SOLAR FLARE FALSE INDIGO	I GAL.	CONT.	10
	Echinacea purpurea	PURPLE CONE FLOWER	I GAL.	CONT.	5
EP	1 ' '		I GAL.	I CONT. I	10
EP RH	Rudbeckia fulgida speciosa 'Goldsturm' Schhizachyrium Scoparium	GOLDSTURM BLACK-EYED SUSAN	1 0/1	1 00	

ORDINANCE REQUIREMENT

12 SHRUBS PER 40 LINEAR FEET (MUST BE 2.5 FEET TALL); MUST BE AT LEAST 18" TALL AT THE TIME OF PLANTING, MUST BE AT LEAST 2.5' IN HEIGHT AT

MATURITY AND BE SUITABLE FOR PARKING APPLICATIONS.

III SHRUBS REQUIRED TOTAL PROPOSED 136

140,587.8 SQ. FT. / 5000 x 2 =

57 SHRUBS REQUIRED TOTAL PROPOSED 791

Sapp Design Associates Architects, P.C.
Missouri State Certificate of Authority #000607

Springfield, MO 65804 417.877.9600



816.300.0300

Kansas City, MO 64108

SPECIAL NOTICES

In the event the client consents to, allows, authorizes or approves of

In the event the client consents to, allows, authorizes or approves of changes to any plans, specifications or other construction documents, and these changes are not approved in writing by the design professional, the client recognizes that such changes and the results thereof are not the responsibility of the design professional. Therefore, the client agrees to release the design professional from any liability arising from the construction, use or result of such changes. In addition, the client agrees to the fullest extent permitted by law, to indemnify and hold the design professional harmless from any damage, liability or cost (including reasonable attorney's fees and costs of defense) arising from such changes.

The personal seal of the registered Architect or Engineer shall be the legal equivalent of his signature whenever & wherever used, and the owner of the seal shall authenticate this sheet and the specification sections pertaining to this sheet. Responsibility shall be disclaimed for all other plans, specifications, estimates, reports or other documents or instruments relating to or intended to be used for any part or parts of the architectural project.

BRANCH

1000 NE Coll Lee's Summit, M Jackson (COLBERN R

Mid-Continent

ochsner hare + hare


the **olsson** studio

Ochsner Hare & Hare
Missouri State Certificate of Authority #2005000285
Revision No. Description Date

OVERSTORYAND UNDERSTORY

PLANT SCHEDULE

© Copyright 2019 - Sapp Design Associates, Architects, P.C.

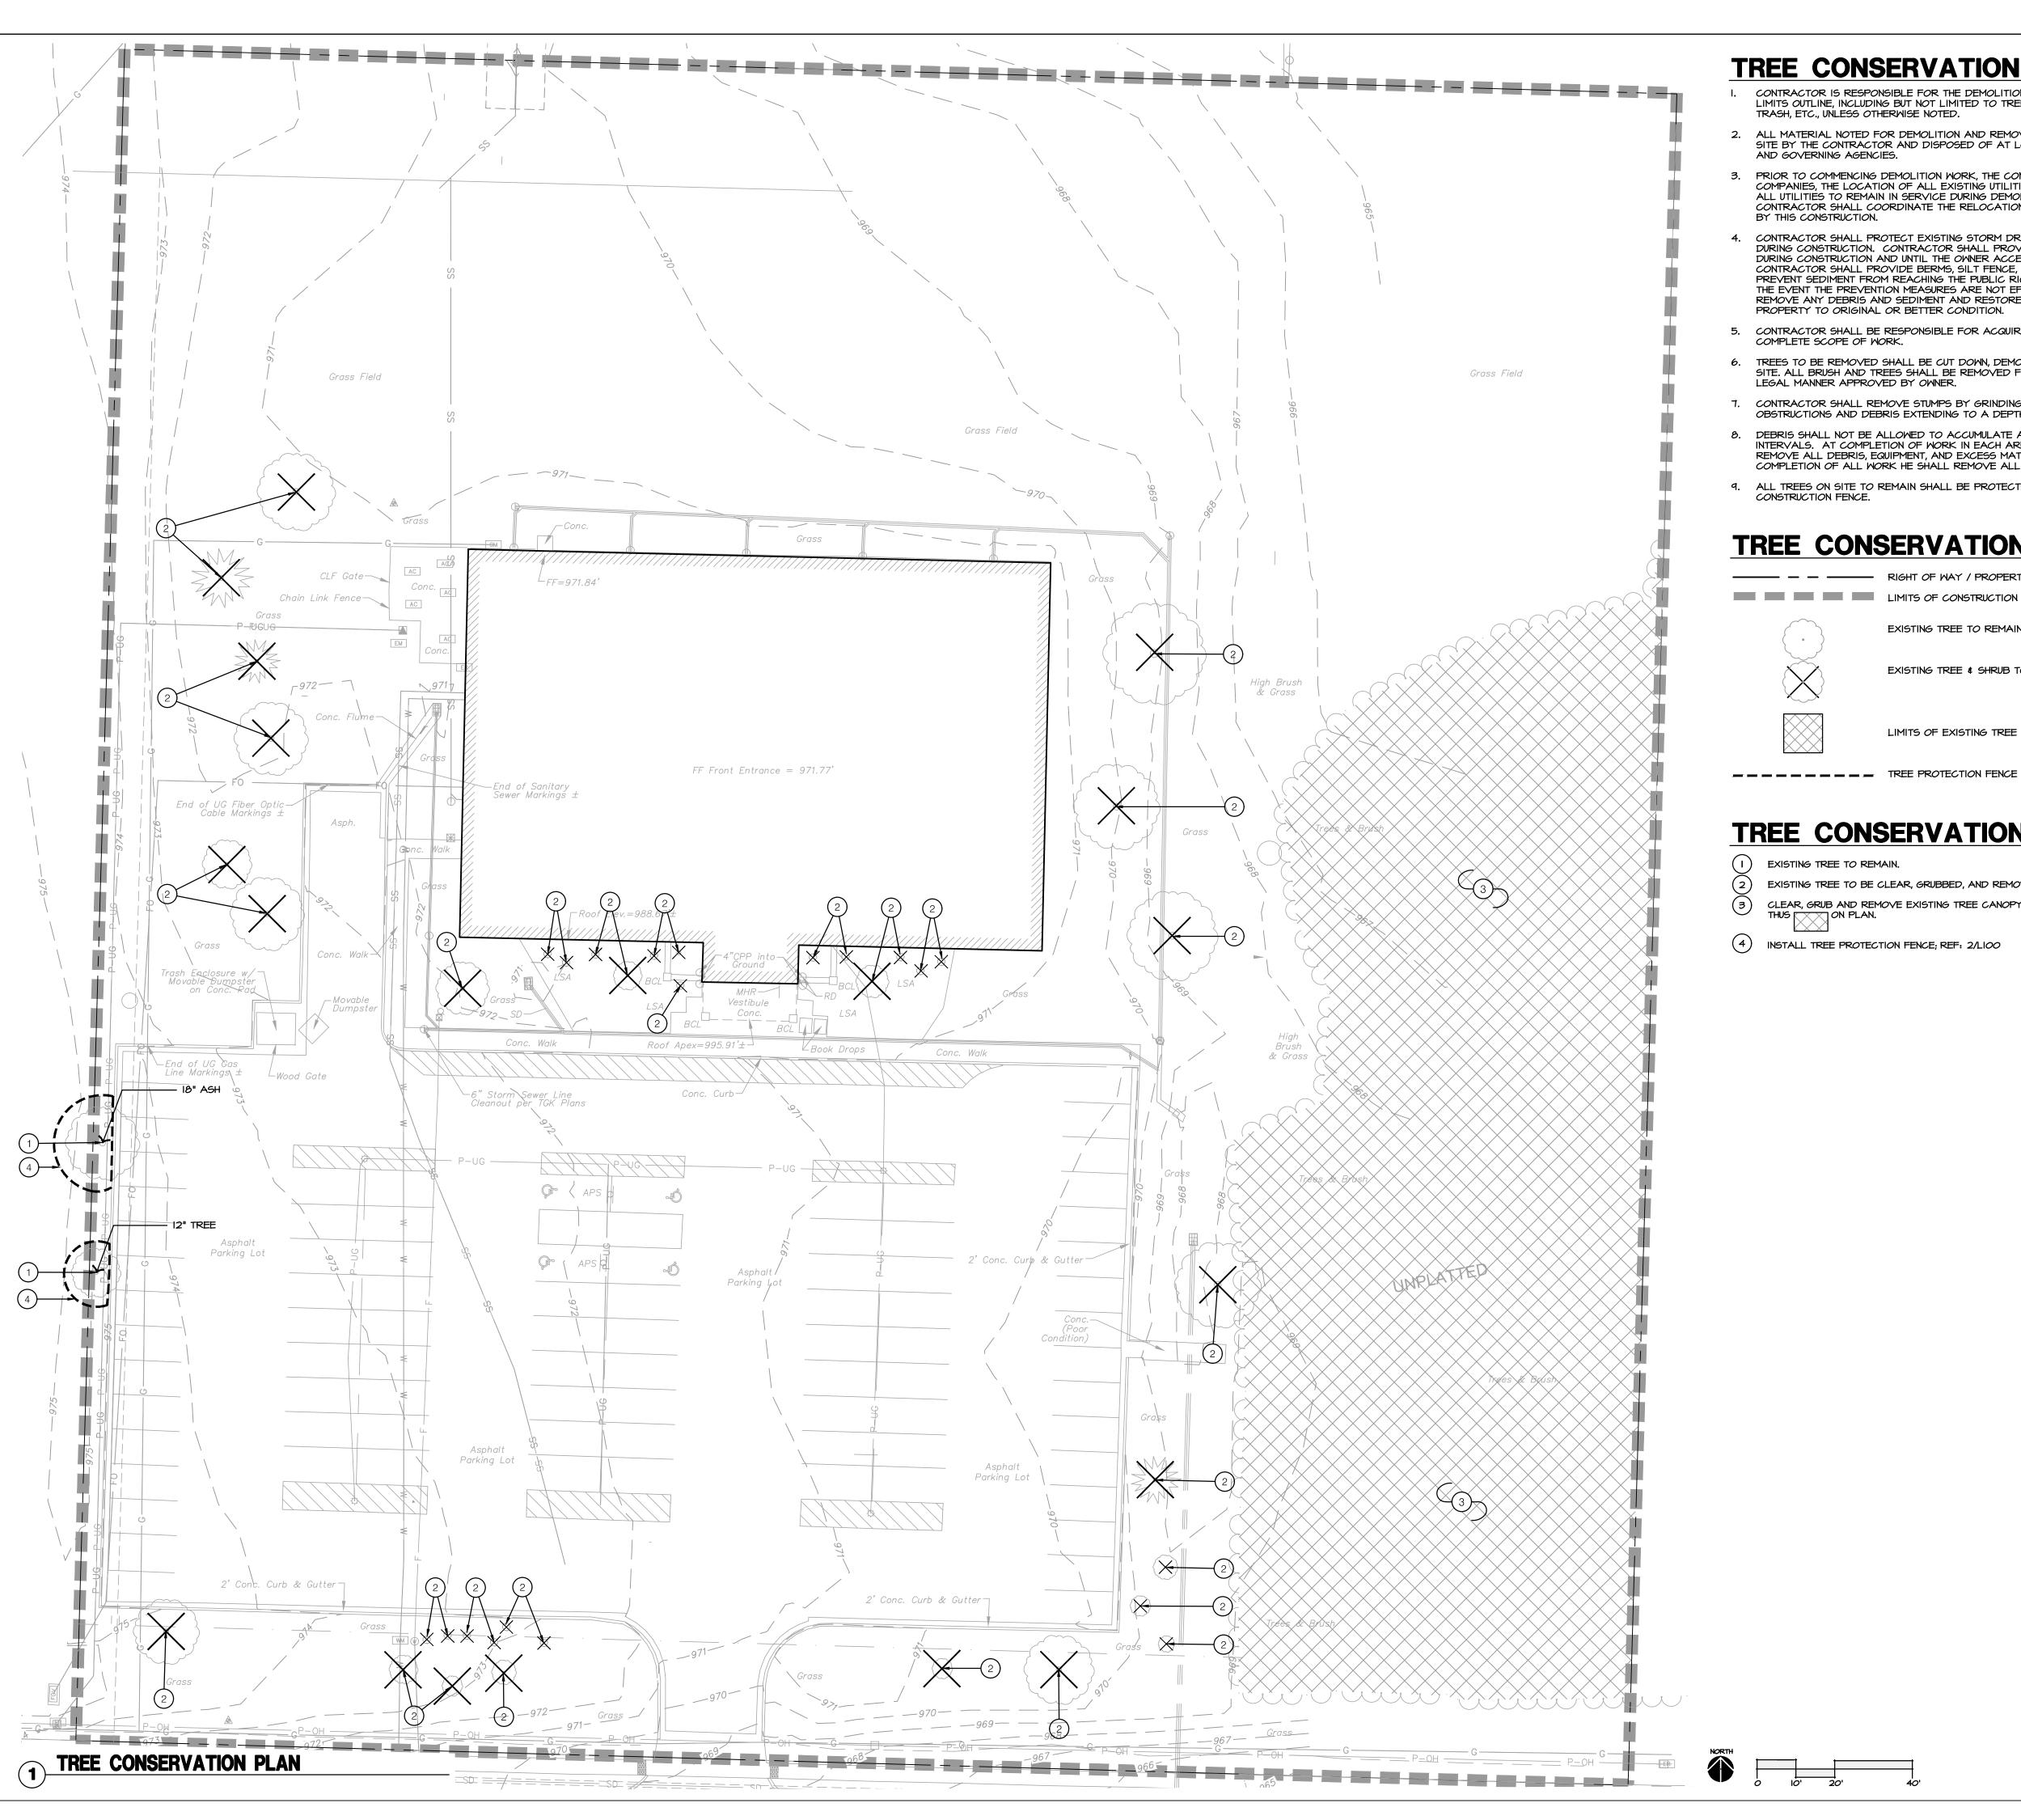

TREE CONSERVATION GENERAL NOTES:

- I. CONTRACTOR IS RESPONSIBLE FOR THE DEMOLITION OF EXISTING FEATURES WITHIN THE LIMITS OUTLINE, INCLUDING BUT NOT LIMITED TO TREES, UNDERSTORY BRUSH, TURF LAWN, TRASH, ETC., UNLESS OTHERWISE NOTED.
- ALL MATERIAL NOTED FOR DEMOLITION AND REMOVAL SHALL BE REMOVED, LEGALLY, OFF SITE BY THE CONTRACTOR AND DISPOSED OF AT LOCATIONS ACCEPTABLE TO THE OWNER
- PRIOR TO COMMENCING DEMOLITION WORK, THE CONTRACTOR SHALL VERIFY WITH UTILITY COMPANIES, THE LOCATION OF ALL EXISTING UTILITIES. THE CONTRACTOR SHALL PROTECT ALL UTILITIES TO REMAIN IN SERVICE DURING DEMOLITION AND CONSTRUCTION. THE CONTRACTOR SHALL COORDINATE THE RELOCATION OF ANY AND ALL UTILITIES AS REQUIRED BY THIS CONSTRUCTION.
- 4. CONTRACTOR SHALL PROTECT EXISTING STORM DRAINAGE STRUCTURES FROM SILTATION DURING CONSTRUCTION. CONTRACTOR SHALL PROVIDE FOR CONTROL OF SURFACE EROSION DURING CONSTRUCTION AND UNTIL THE OWNER ACCEPTS THE WORK AS COMPLETE. THE CONTRACTOR SHALL PROVIDE BERMS, SILT FENCE, STRAW BALES OR OTHER MEANS TO PREVENT SEDIMENT FROM REACHING THE PUBLIC RIGHT-OF-WAY, OR ADJACENT PROPERTY. IN THE EVENT THE PREVENTION MEASURES ARE NOT EFFECTIVE, THE CONTRACTOR SHALL REMOVE ANY DEBRIS AND SEDIMENT AND RESTORE THE RIGHT-OF-WAY AND ADJACENT PROPERTY TO ORIGINAL OR BETTER CONDITION.
- 5. CONTRACTOR SHALL BE RESPONSIBLE FOR ACQUIRING ALL REQUIRED PERMITS TO COMPLETE SCOPE OF WORK.
- TREES TO BE REMOVED SHALL BE CUT DOWN, DEMOLISHED AND REMOVED FROM THE SITE. ALL BRUSH AND TREES SHALL BE REMOVED FROM THE SITE AND DISPOSED OF IN A LEGAL MANNER APPROVED BY OWNER.
- 7. CONTRACTOR SHALL REMOVE STUMPS BY GRINDING STUMPS AND REMOVING ROOTS, OBSTRUCTIONS AND DEBRIS EXTENDING TO A DEPTH OF 18" BELOW EXPOSED SUBGRADE.
- DEBRIS SHALL NOT BE ALLOWED TO ACCUMULATE AND SHALL BE REMOVED AT FREQUENT INTERVALS. AT COMPLETION OF WORK IN EACH AREA, THE CONTRACTOR SHALL GATHER AND REMOVE ALL DEBRIS, EQUIPMENT, AND EXCESS MATERIAL FROM THAT AREA. AT FINAL COMPLETION OF ALL WORK HE SHALL REMOVE ALL SUCH ITEMS FROM THE PREMISES.
- 9. ALL TREES ON SITE TO REMAIN SHALL BE PROTECTED WITH SILT FENCE AND ORANGE CONSTRUCTION FENCE.

TREE CONSERVATION LEGEND:

------ RIGHT OF WAY / PROPERTY LINE LIMITS OF CONSTRUCTION EXISTING TREE TO REMAIN EXISTING TREE & SHRUB TO BE REMOVED LIMITS OF EXISTING TREE CANOPY REMOVAL

TREE CONSERVATION PLAN NOTES:

- EXISTING TREE TO REMAIN.
- EXISTING TREE TO BE CLEAR, GRUBBED, AND REMOVED.
- CLEAR, GRUB AND REMOVE EXISTING TREE CANOPY TO LIMITS INDICATED AS
- 4 INSTALL TREE PROTECTION FENCE; REF: 2/LIOO



Sapp Design Associates Architects, P.C.
Missouri State Certificate of Authority #000607

Springfield, MO 65804 417.877.9600



816.300.0300

Kansas City, MO 64108

SPECIAL NOTICES

In the event the client consents to, allows, authorizes or approves of

changes to any plans, specifications or other construction design professional, the client recognizes that such changes and the results thereof are not the responsibility of the design professional. Therefore, the client agrees to release the design professional from any liability arising from the construction, use or result of such changes. In addition, the client agrees to the fullest extent permitted by law, to indemnify and hold the design professional harmless from any damage, liability or cost (including reasonable attorney's fees and costs of defense) arising from such changes.

The personal seal of the registered Architect or Engineer shall be the legal equivalent of his signature whenever & wherever used, and the owner of the seal shall authenticate this sheet and the specification sections per for all other plans, specifications, estimates, reports or other documents or instruments relating to or intended to be used for any

Mid-Contine



ochsner hare + hare

the **olsson** studio Ochsner Hare & Hare
Missouri State Certificate of Authority #2005000285
Revision No. Description Date

Project No. 016-1023

TREE CONSERVATION

PLAN © Copyright 2019 - Sapp Design Associates, Architects, P.C.