

Revisions:

Date:	Description:

Construction Documents

Downtown
Lee's Summit
Apartments

A Residential Development by

Cityscape
Residential

This drawing as an instrument of services, is and shall remain the property of SGN+A and shall not be reproduced, published or used in any way without permission of SGN+A, Inc.

Sheet Title:
Building Elevations - 20
Scale

Date:
28 January 2020


Sheet Number:

A3.1


Released for Construction



1 Building Elevation (Douglas Street)
Scale: 1" = 20'

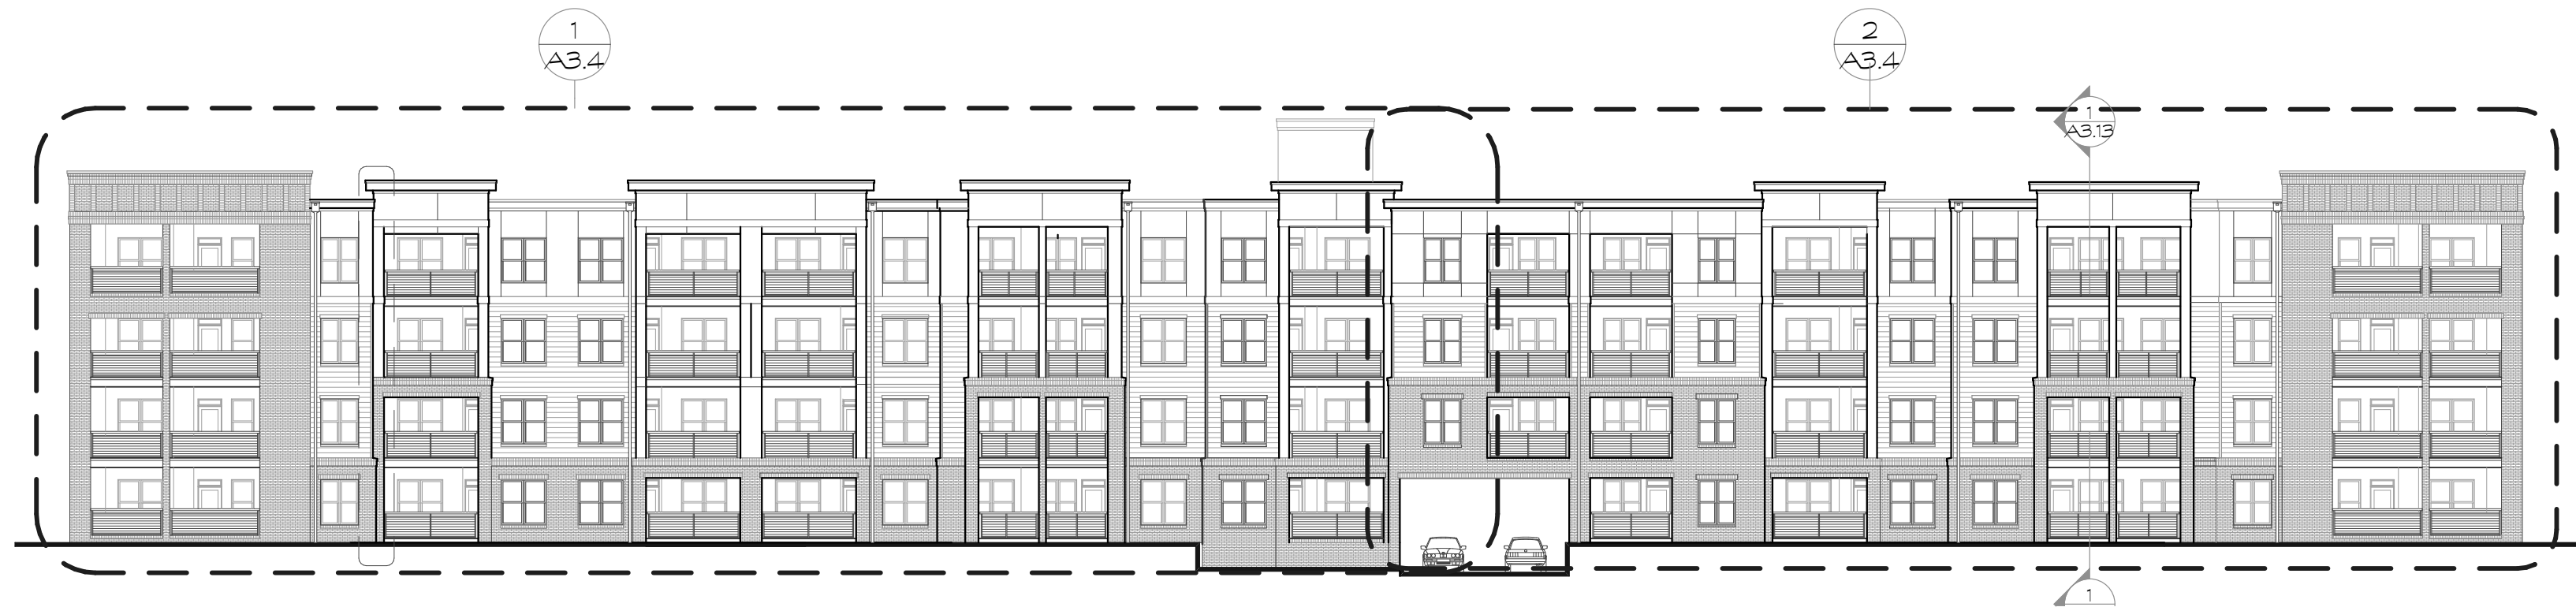

2 Building Elevation SE 1st Street)
Scale: 1" = 20'

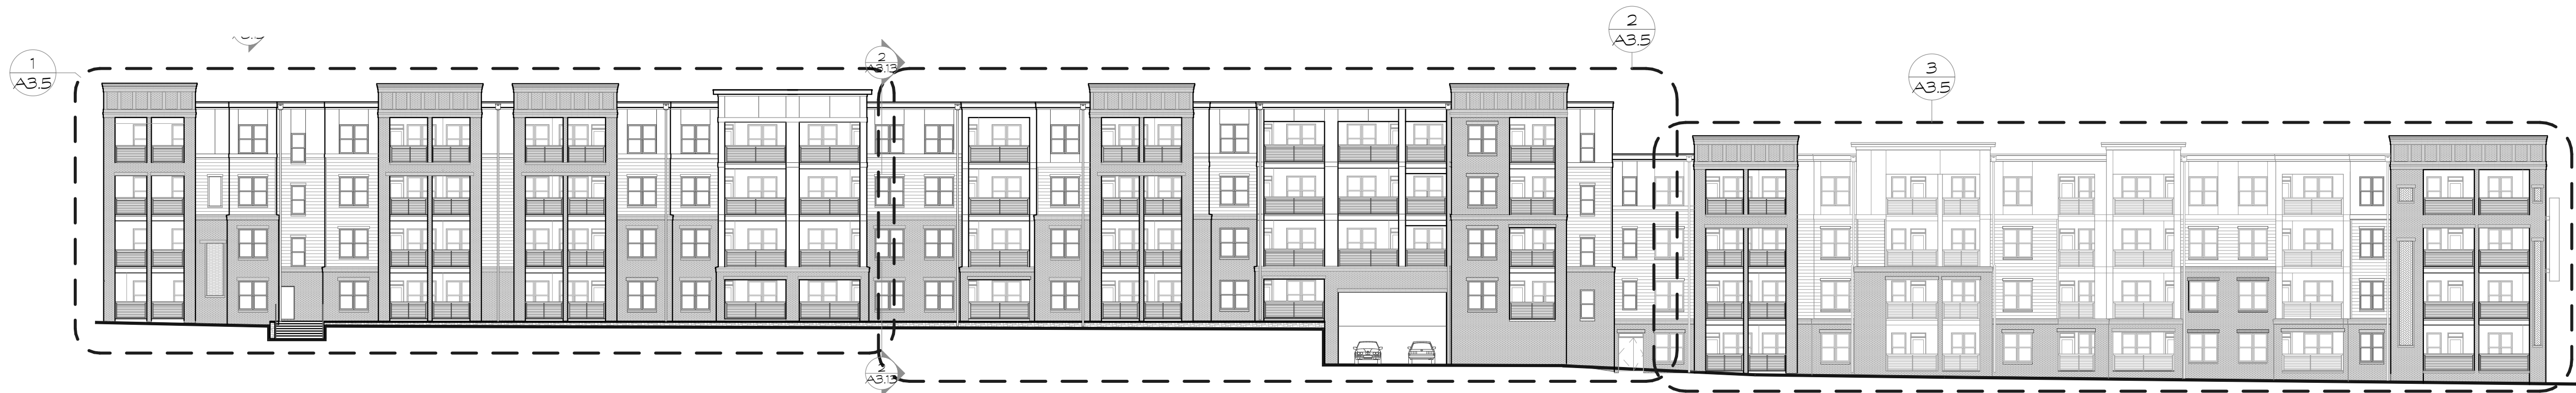

3 Building Elevation (SE Main Street)
Scale: 1" = 20'



4 Building Elevation (2nd Street)
Scale: 1" = 20'

ELEVATION NOTE: PROVIDE VERTICAL CONTROL JOINTS AT MASONRY AT 3/8" MIN. EVERY 24' TYP., UNLESS INDICATED OTHERWISE. ADDITIONALLY, PROVIDE 4/8" MIN JOINT WITH BACKER ROD AND SEALANT AT ALL DISSIMILAR MATERIALS, TYP.