


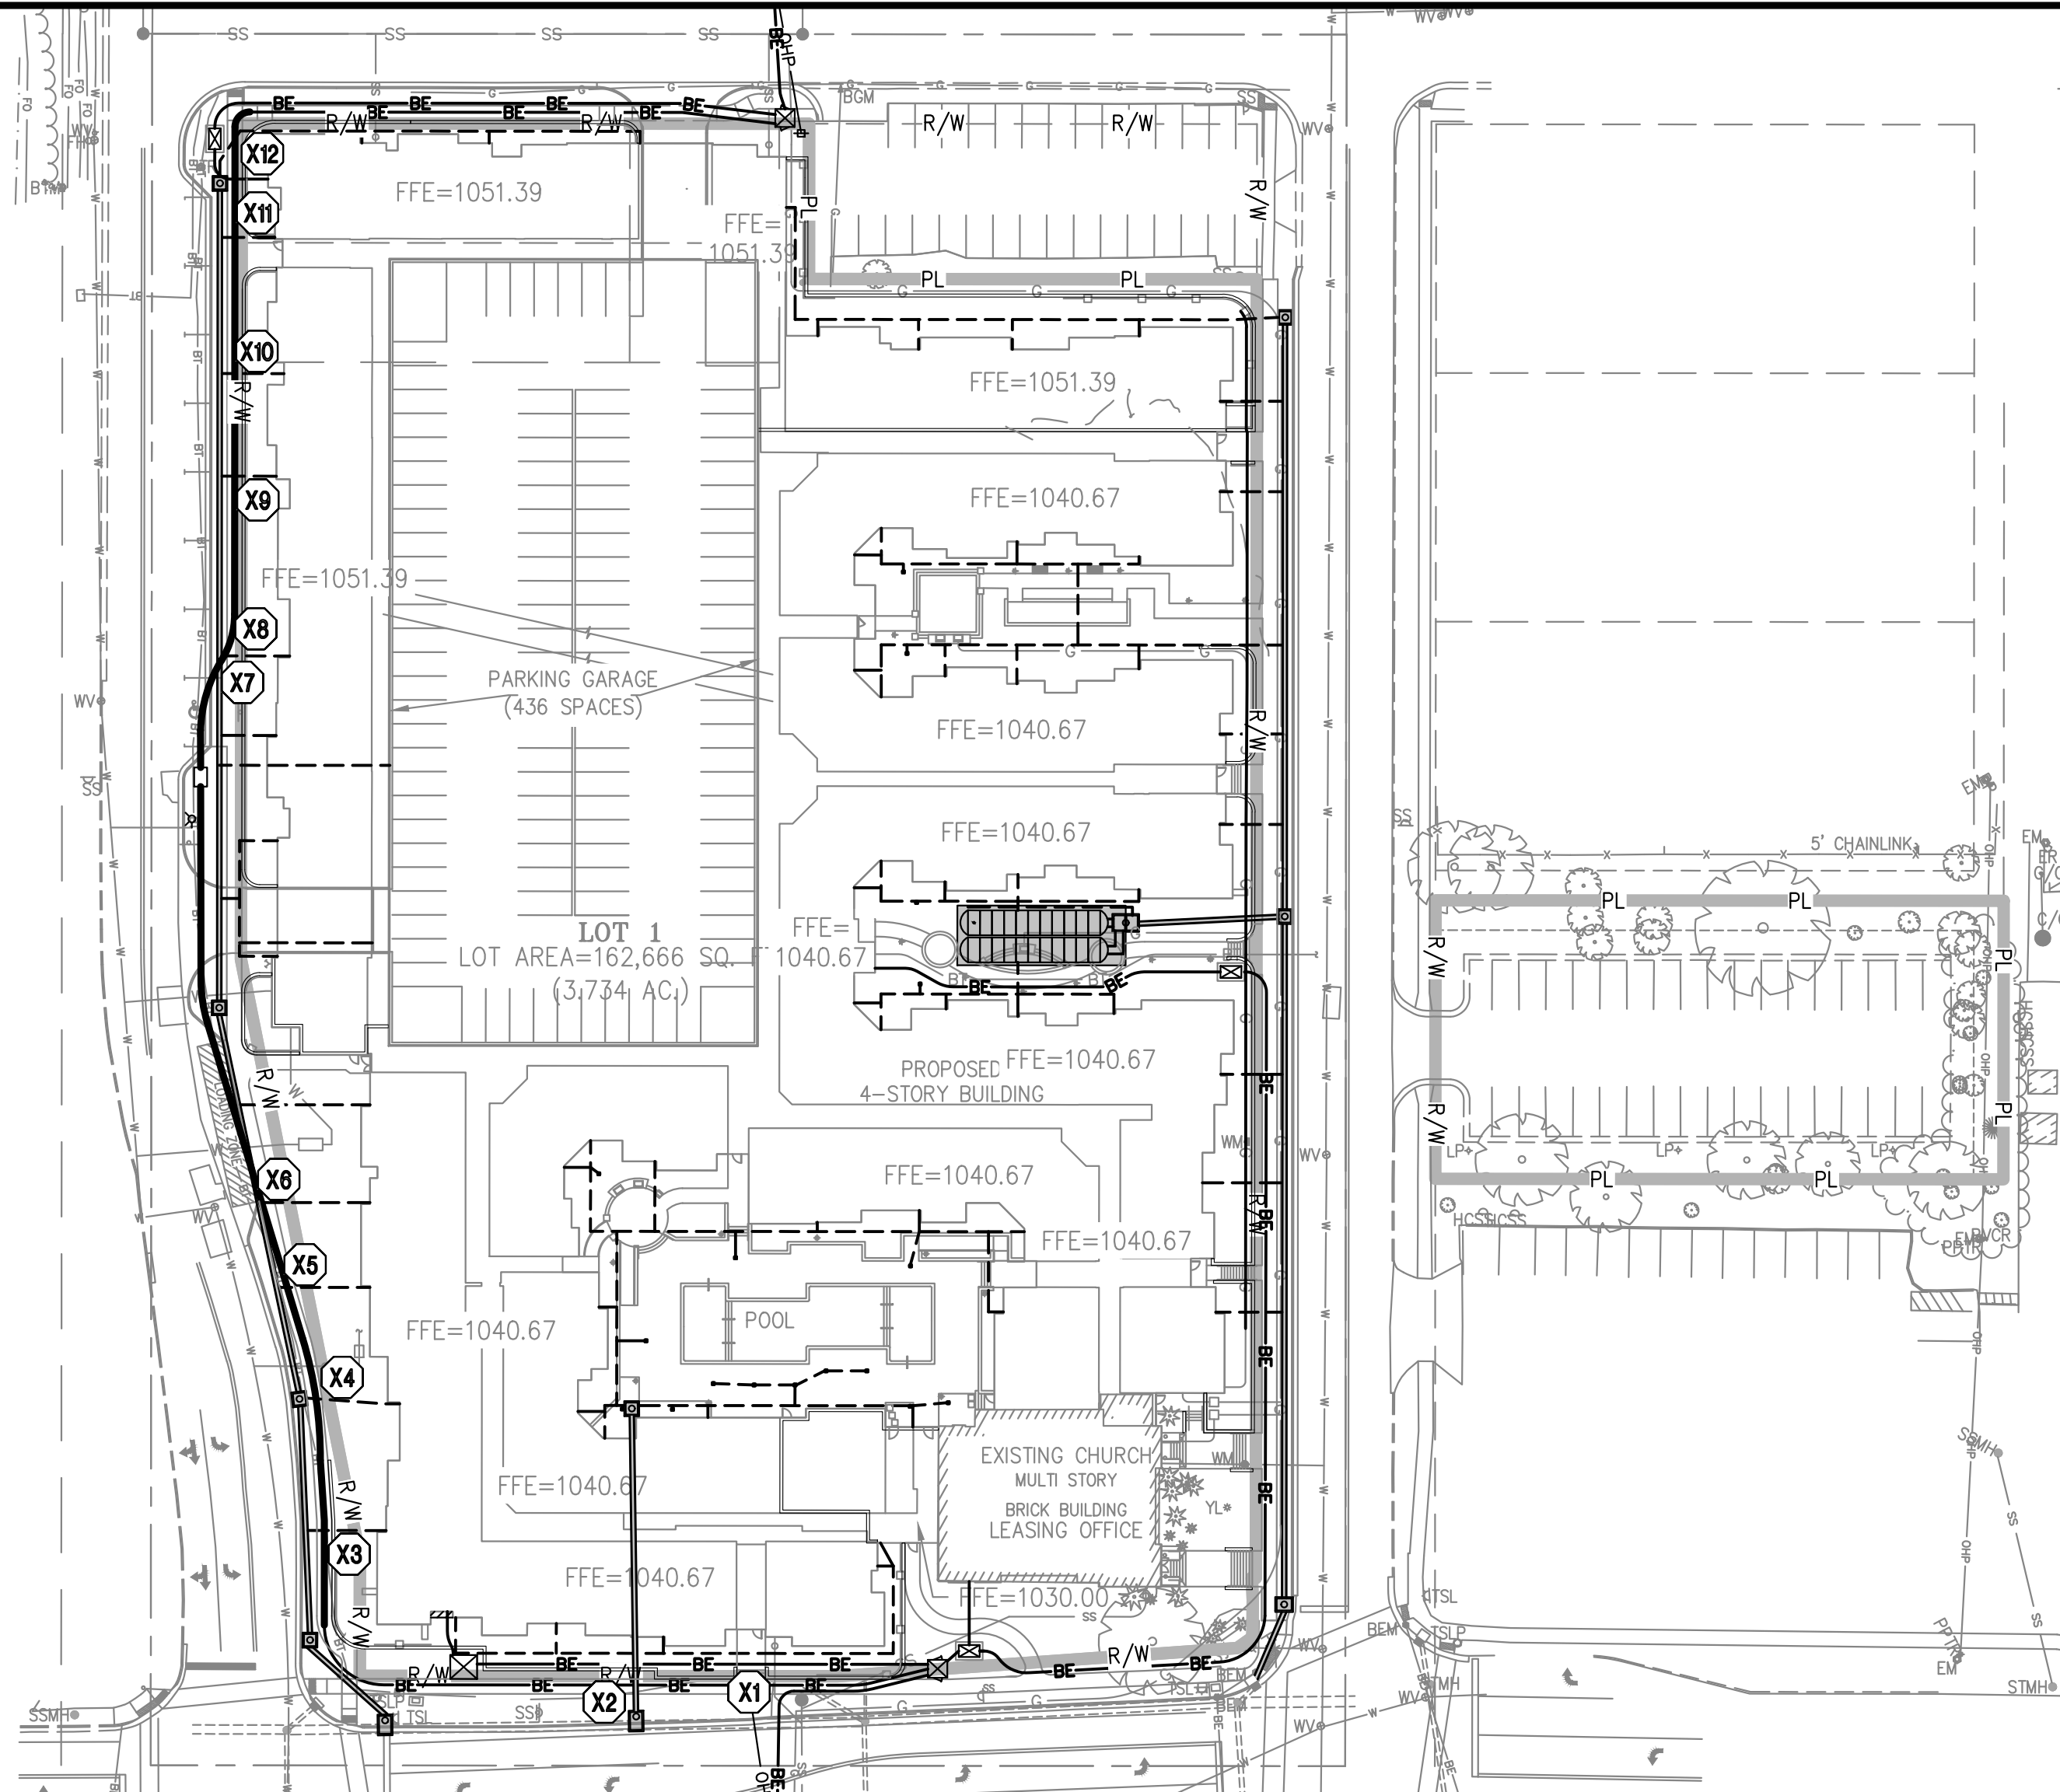
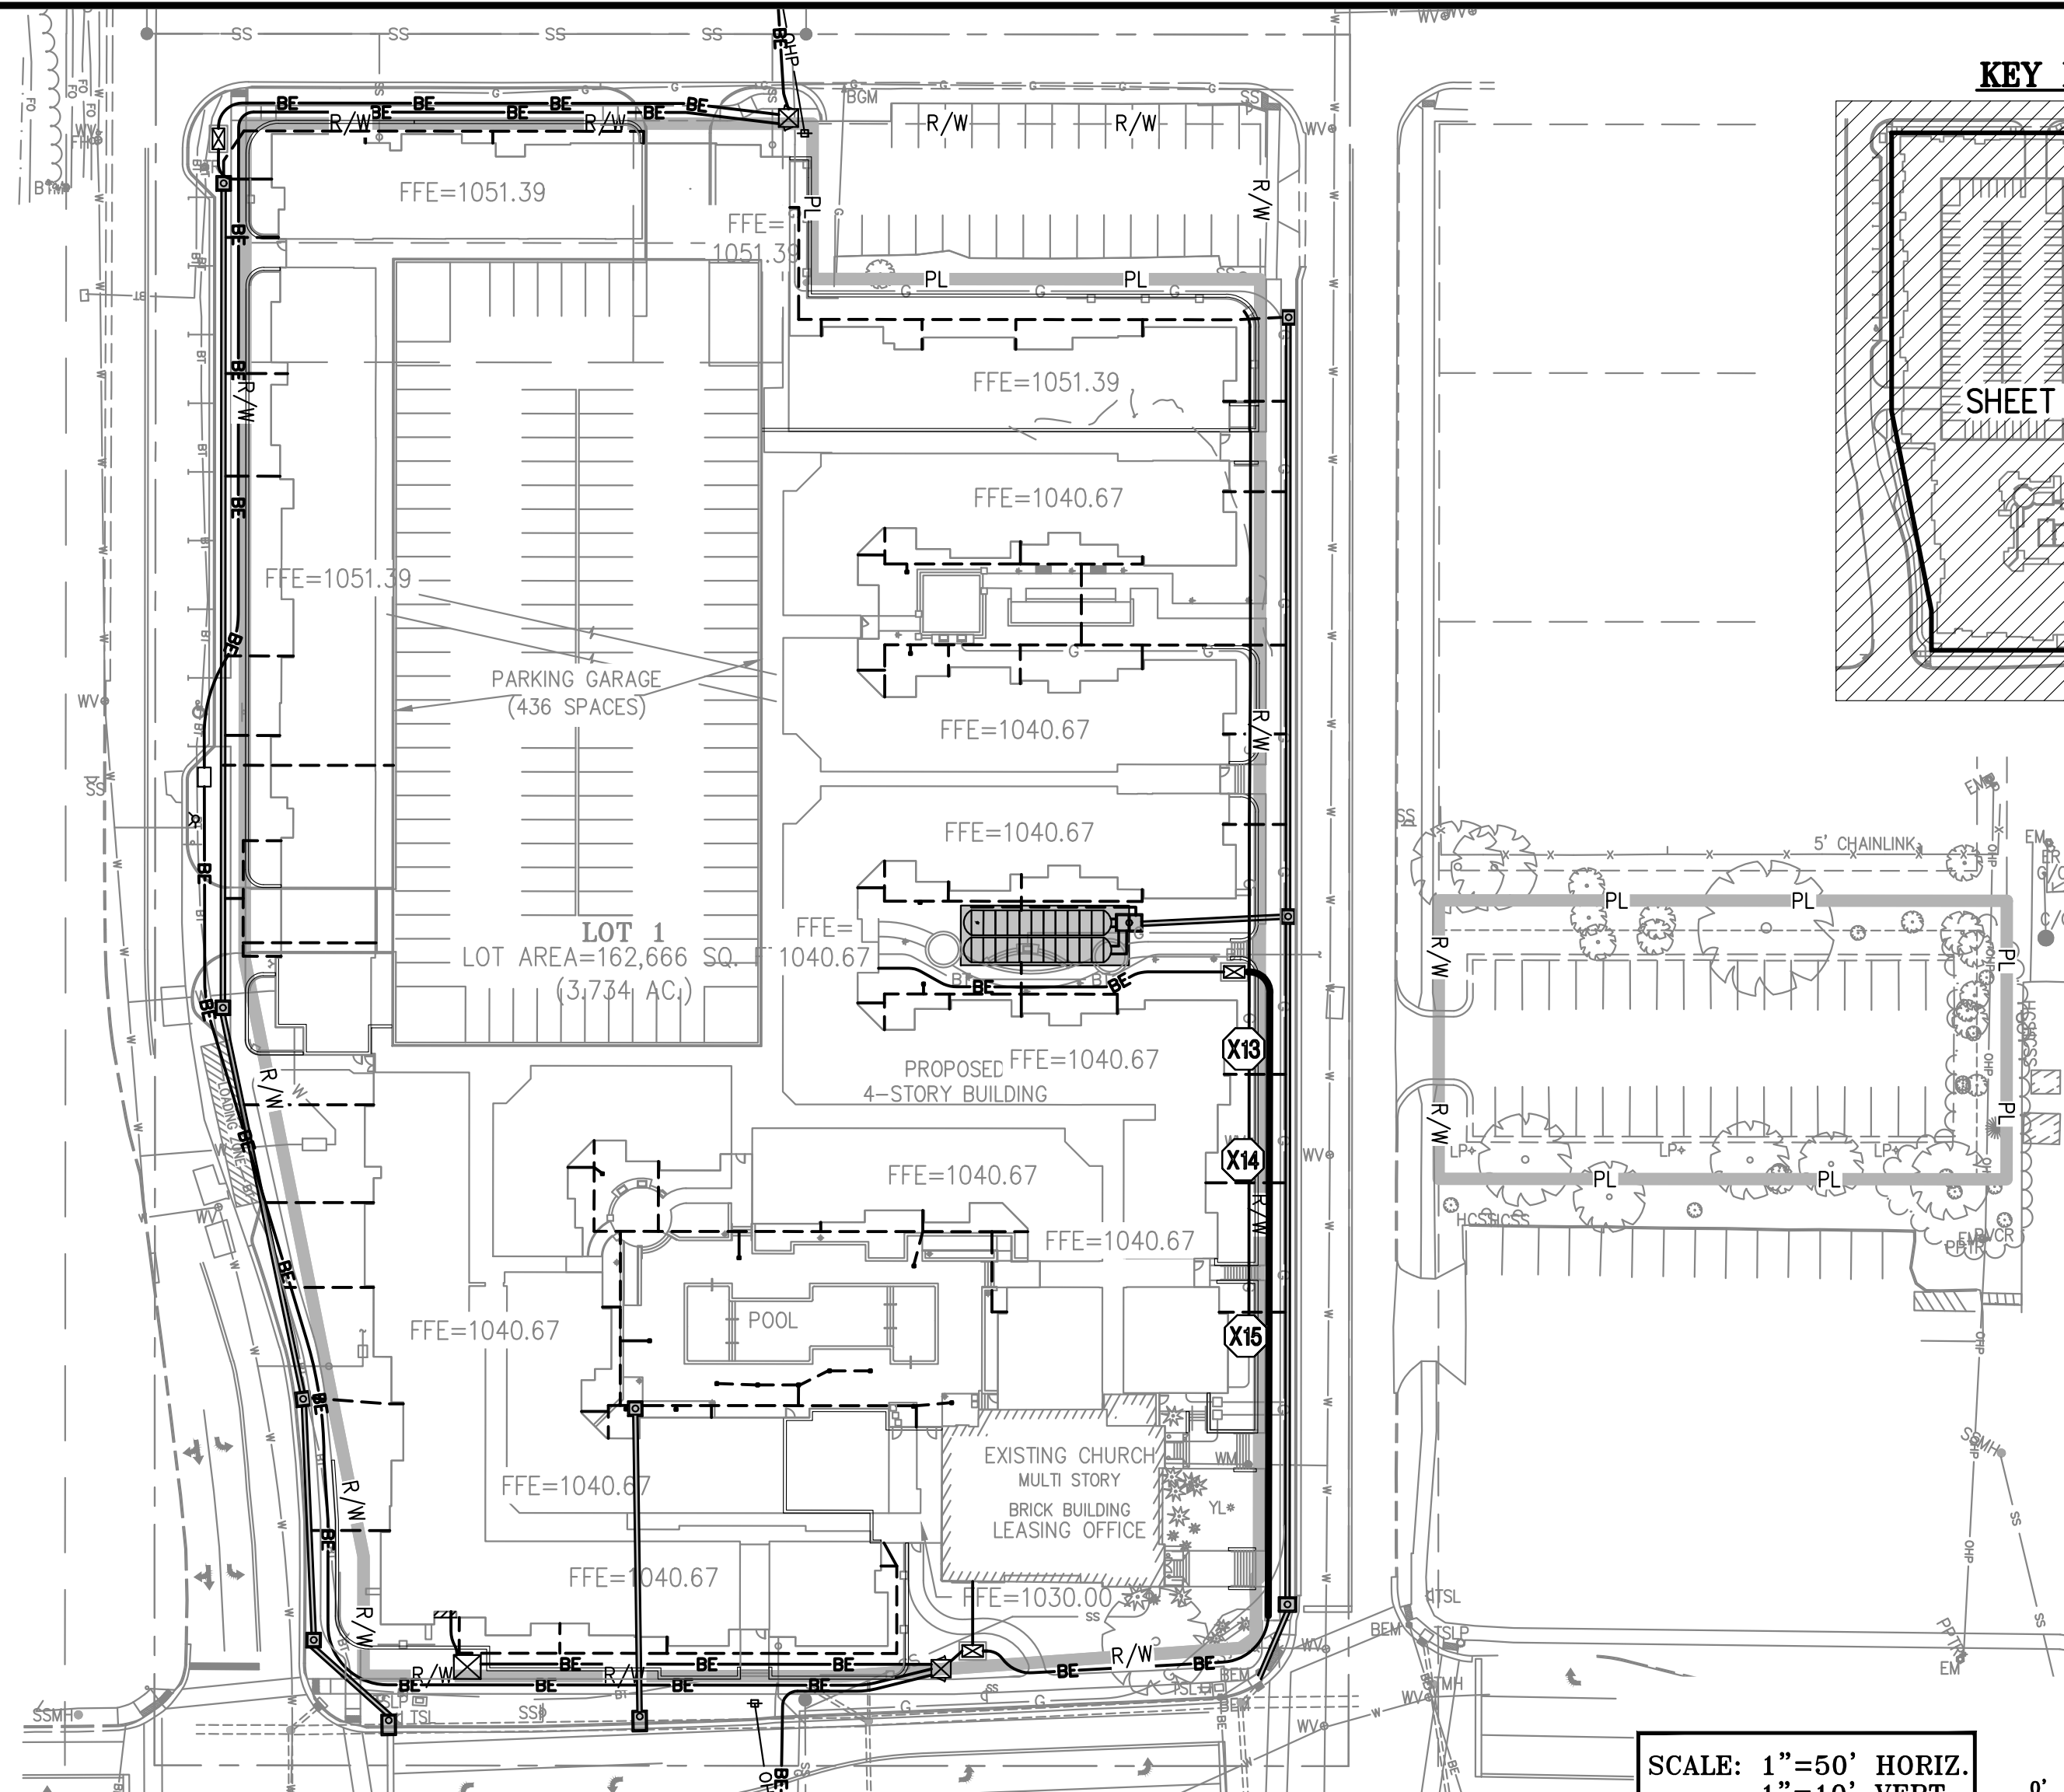
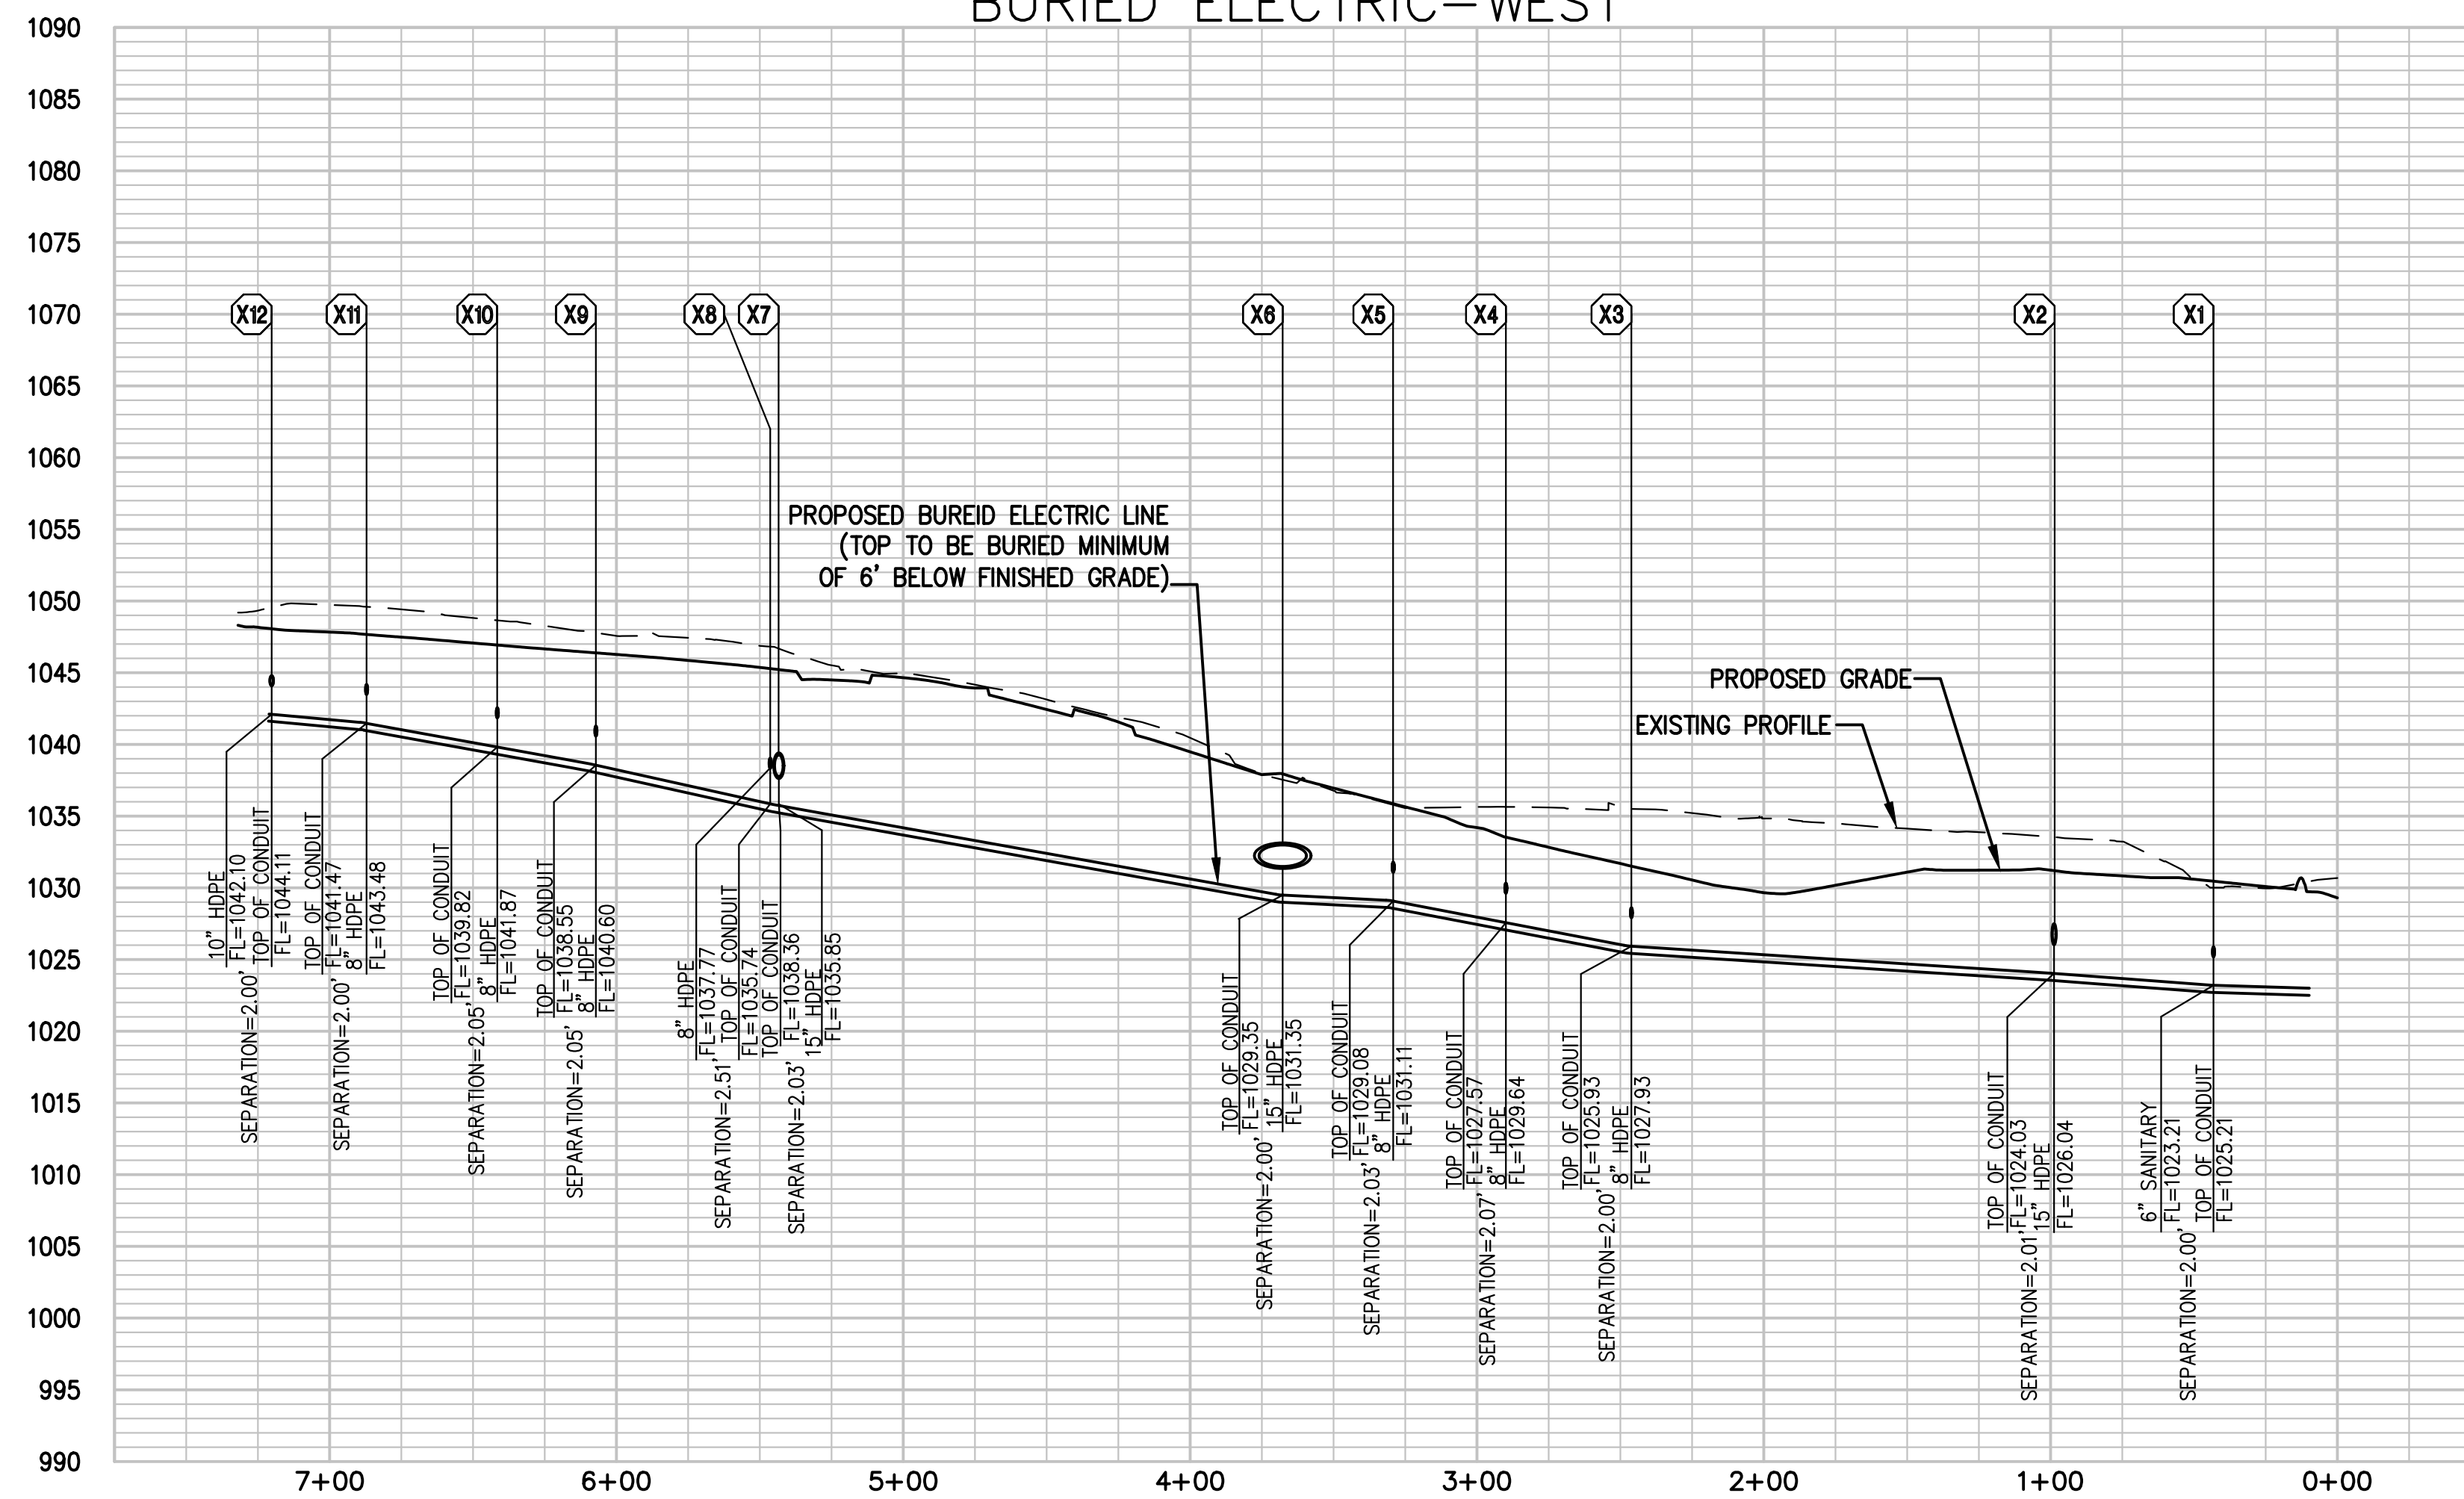


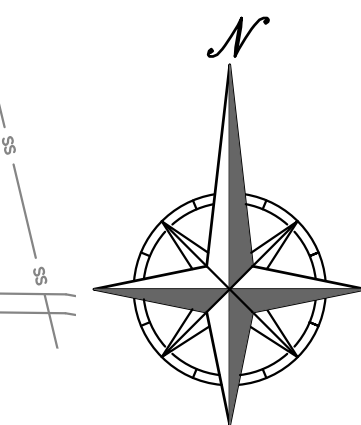

BURIED ELECTRIC-WEST

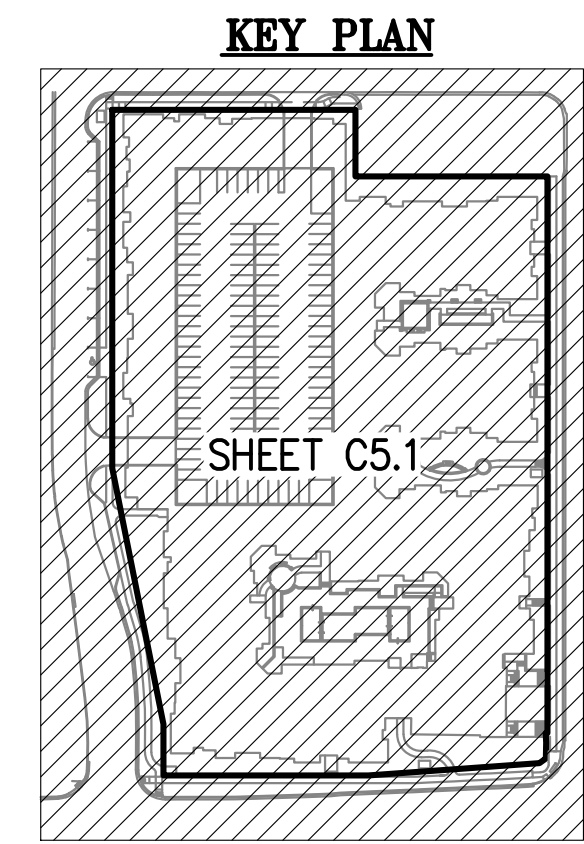

BURIED ELECTRIC-EAST

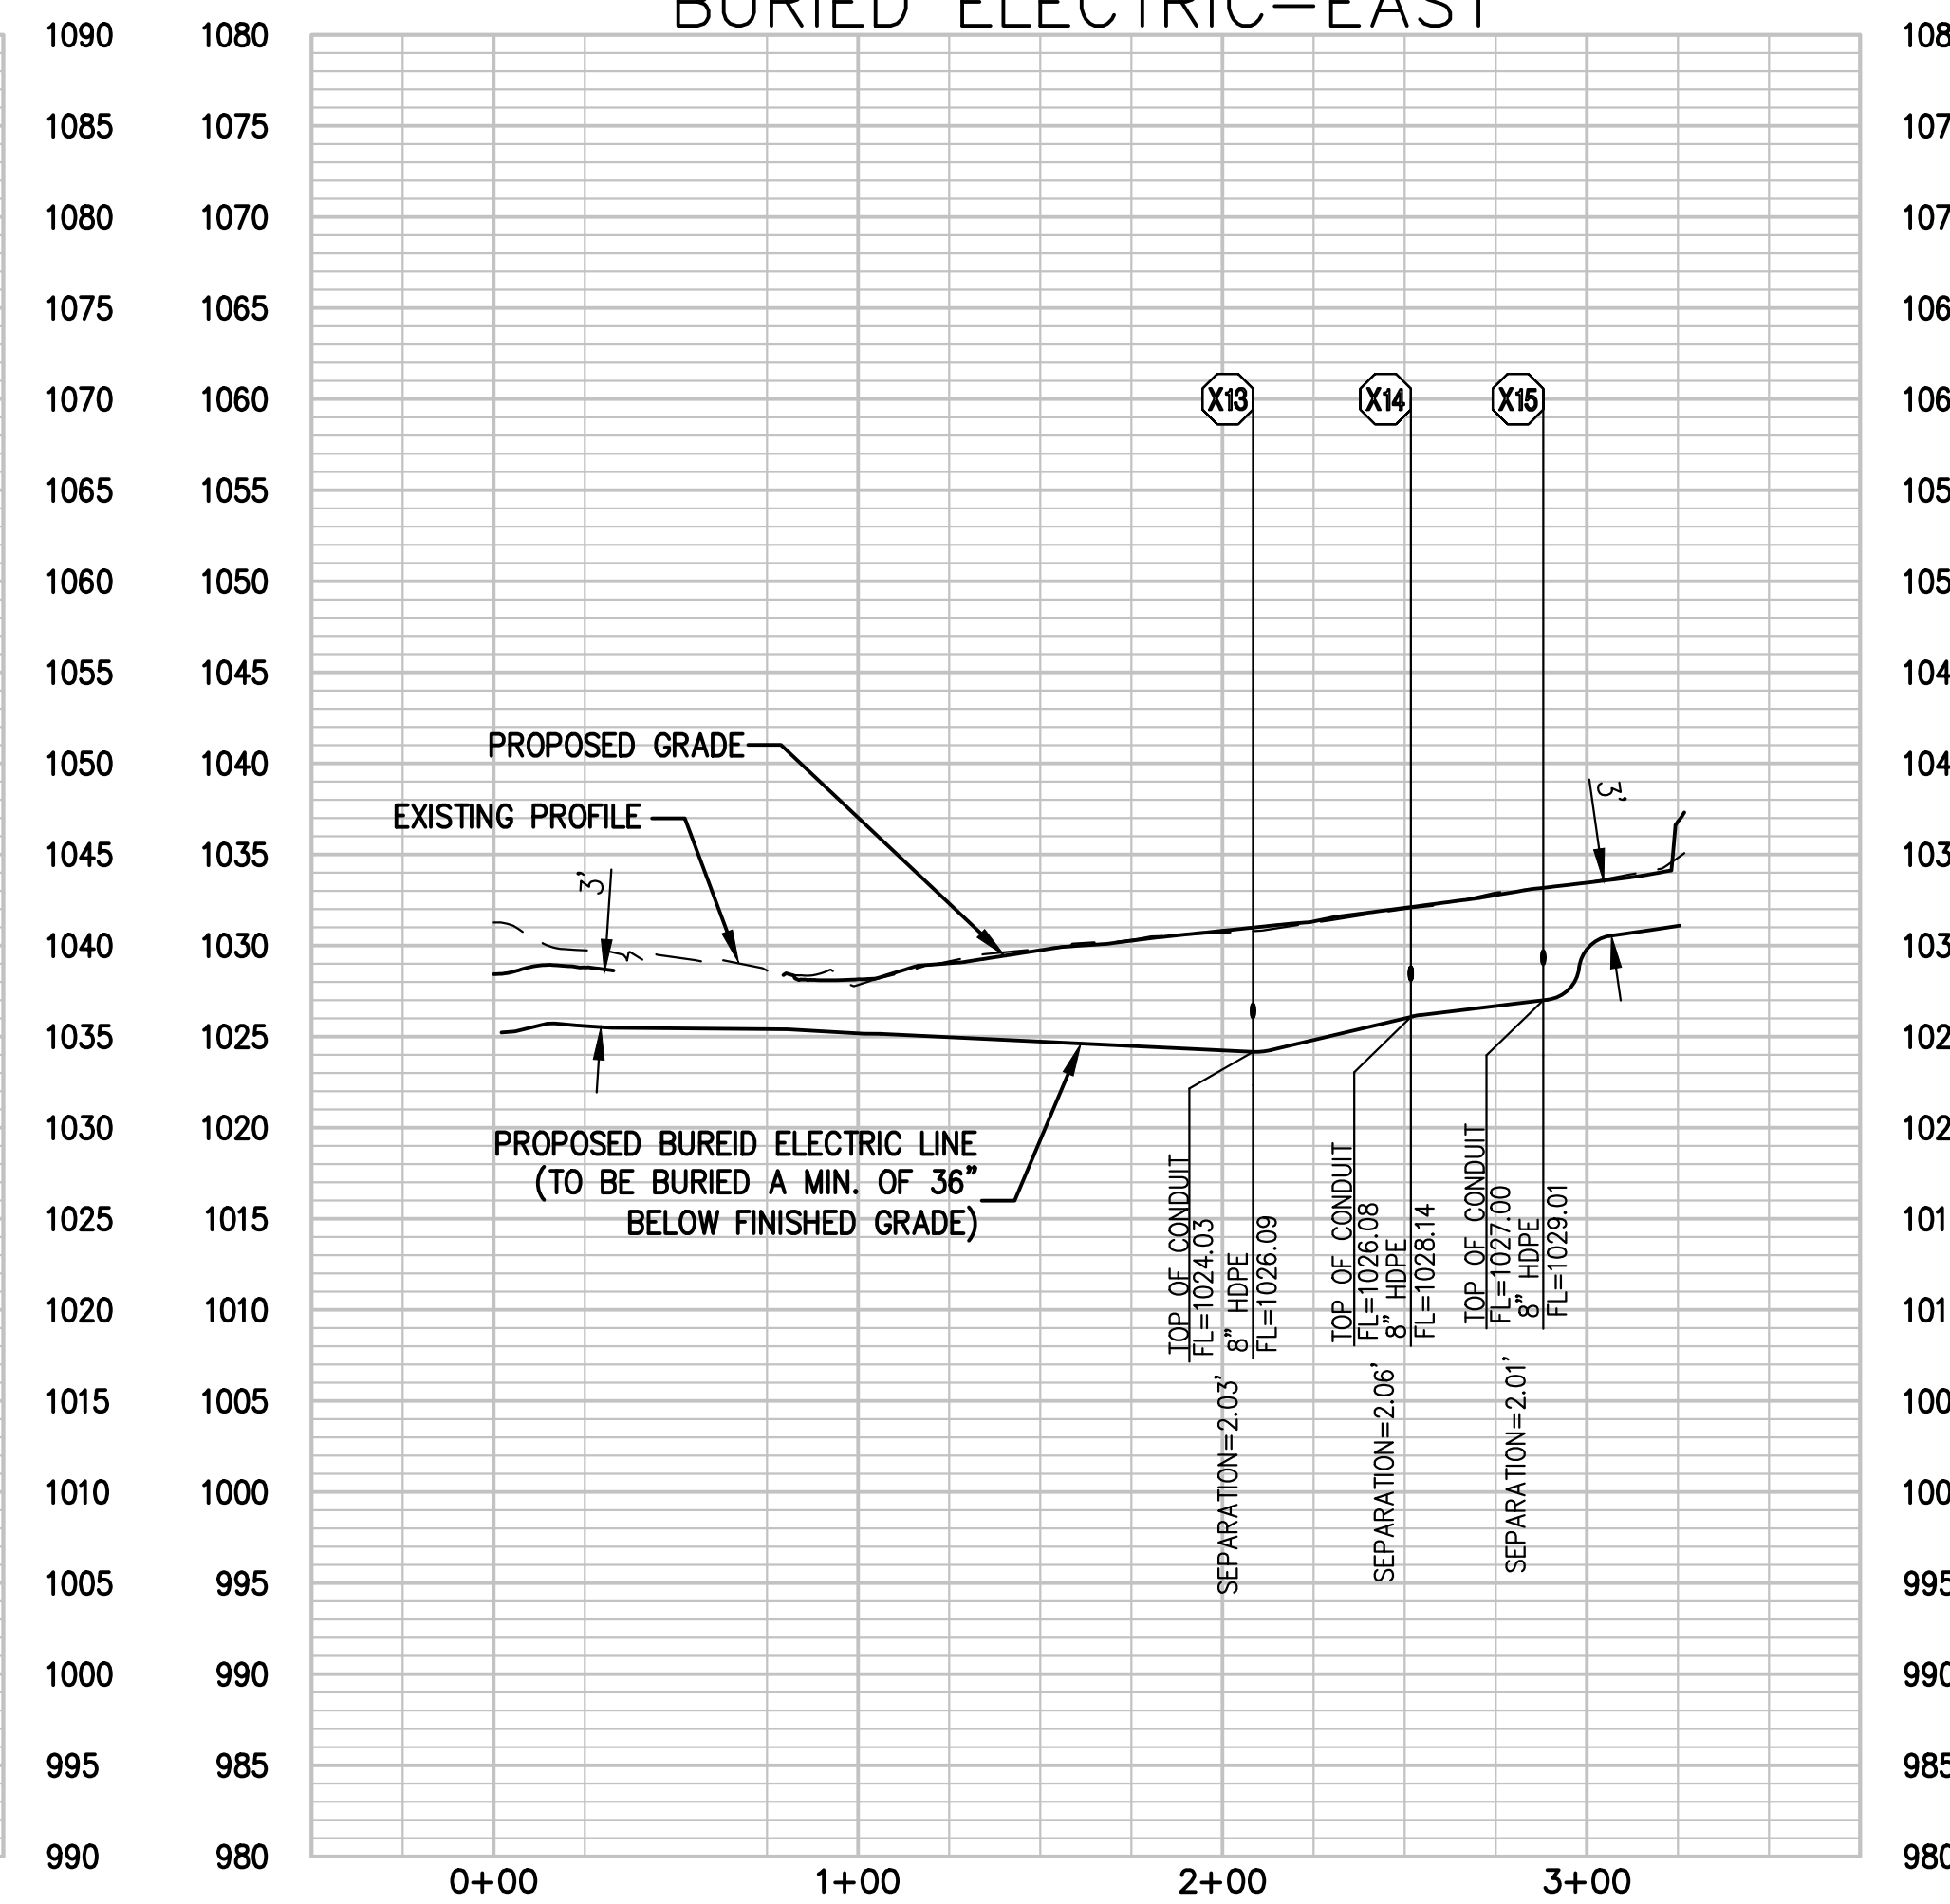

SCALE: 1"=50' HORIZ.
1"=10' VERT.

SCALE: 1"=50'
0' 50' 100'

STATE OF MISSOURI

BOARD OF ENGINEERING & SURVEYING

PE-2011010998

01/27/2020

PROFESSIONAL ENGINEER

PHELPS ENGINEERING, INC.

1270 N. Winchester

Olathe, Kansas 66061

(913) 393-1155

Fax (913) 393-1165

www.phelpsenr.com

PLANNING

ENGINEERING

IMPLEMENTATION

PEI

BURIED ELECTRIC PLAN & PROFILE

DOWNTOWN LEE'S SUMMIT APARTMENTS

114 S.E. DOUGLAS STREET

LEE'S SUMMIT, JACKSON COUNTY, MISSOURI

PROJECT NO.	171125	DATE	1/27/20
CHECKED BY	DAF	APPROVED BY	SNH
CERTIFICATE OF AUTHORIZATION		CERTIFICATE OF AUTHORIZATION	
LAND SURVEYING - LS-82		ENGINEERING - E-36	
CERTIFICATE OF AUTHORIZATION		CERTIFICATE OF AUTHORIZATION	
LAND SURVEYING-20070128		LAND SURVEYING-20070128	

SHEET

C5.1