

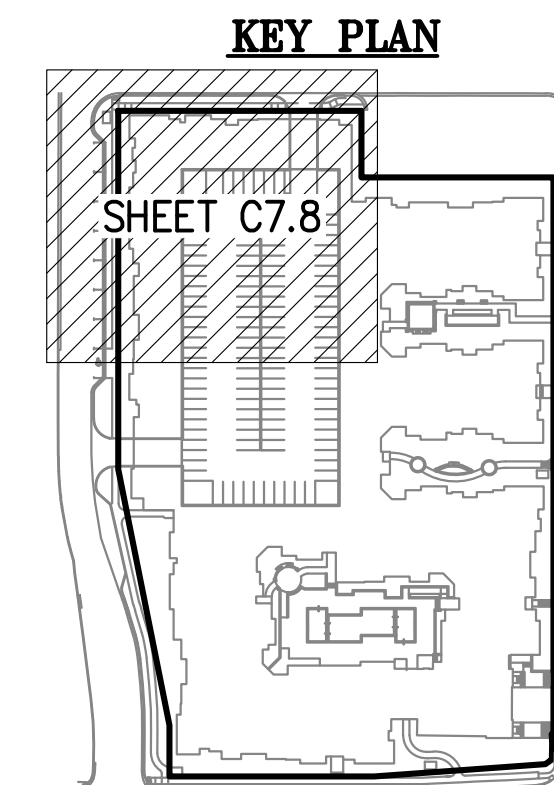
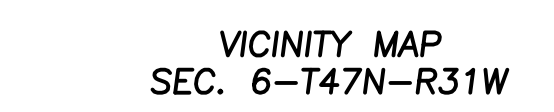


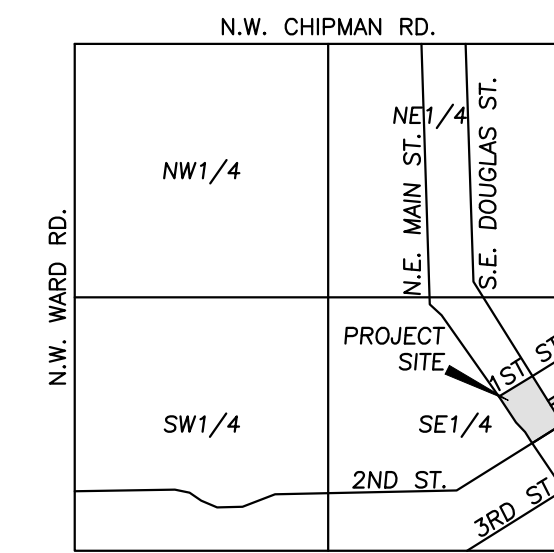


LEGEND

— PL —	PROPERTY LINE
— LL —	LOT LINE
— R/W —	RIGHT-OF-WAY
CATV	EXISTING CABLE TELEVISION LINE
FO	EXISTING FIBER OPTIC LINE
G	EXISTING GAS LINE
BE	EXISTING BURIED ELECTRIC LINE
OHP	EXISTING OVERHEAD POWER LINE
DHT	EXISTING OVERHEAD TELEPHONE LINE
SS	EXISTING SANITARY SEWER LINE
--- 24"HDPE ---	EXISTING STORM SEWER LINE (& SIZE)
BT	EXISTING BURIED TELEPHONE LINE
— W — 6" —	EXISTING WATER LINE (& SIZE)
CATV	PROPOSED CABLE TELEVISION LINE
FO	PROPOSED FIBER OPTIC LINE
G	PROPOSED GAS LINE
BE	PROPOSED BURIED ELECTRIC LINE
SS	PROPOSED SANITARY SEWER LINE
OHP	PROPOSED OVERHEAD POWER LINE
---	PROPOSED STORM SEWER LINE (& SIZE)
BT	PROPOSED BURIED TELEPHONE LINE
— W — 6" —	PROPOSED WATER LINE (& SIZE)
— ST — 6" —	PROPOSED ROOF DRAIN (& SIZE)

UTILITY NOTES:
VISUAL INDICATIONS OF UTILITIES ARE AS SHOWN.
UNDERGROUND LOCATIONS SHOWN, AS FURNISHED BY THEIR LESSORS, ARE APPROXIMATE AND SHOULD BE VERIFIED IN THE FIELD AT THE TIME OF CONSTRUCTION. FOR ACTUAL FIELD LOCATIONS OF UNDERGROUND UTILITIES CALL 811.

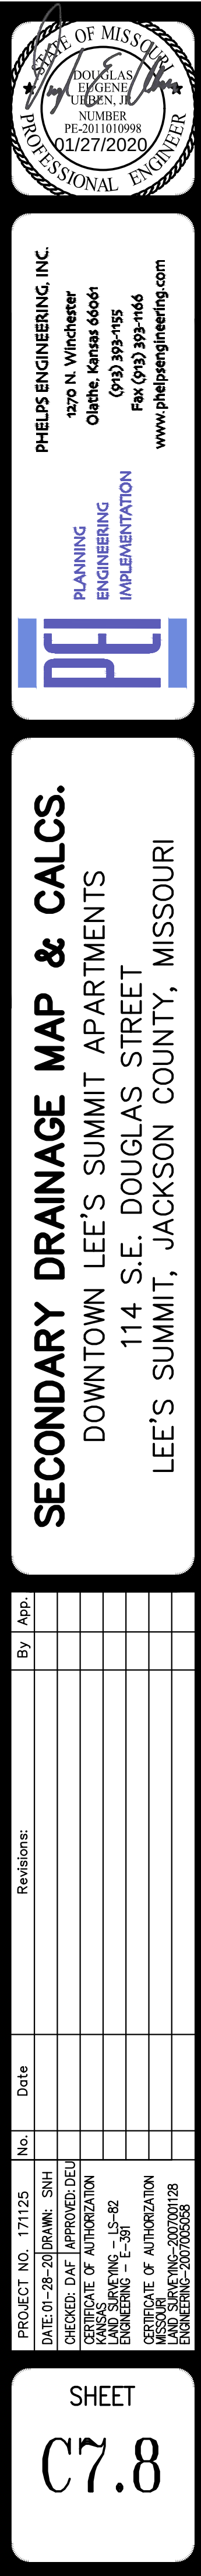

Know what's **below**.
Call before you dig.

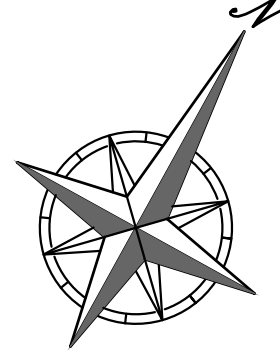

SCALE: 1"=10'

SECONDARY DRAINAGE MAP & CALCS.
DOWNTOWN LEE'S SUMMIT APARTMENTS
114 S.E. DOUGLAS STREET
LEE'S SUMMIT, JACKSON COUNTY, MISSOURI

Project No.	Date	Revision:	By
PROJECT NO. 174125			
DATE 01-26-2013 DRAWN: SNH			
CHECKED: DAF APPROVED: DEU			
CERTIFICATE OF AUTHORIZATION			
LAND SURVEYING — LS-40			
CERTIFICATE OF AUTHORIZATION			
MECHANICAL — MNC-200701028			
ENGINEERING — ENG-200702598			

SHEET
C7.8