

Firestone # 1474860
35-- SW Market St
Lees Summit MO 64082

CODE ALLOWED

ZONE APPROVED: YES ☐ NO ☐

Date:	2/3/20
Total Cost:	
PM version #:	3
Site ID Number:	1474860

PROTOTYPE BUILDING SIGNS					CODE ALLOWED	RECOMMENDED BUILDING SIGNS			
SIGN SKU	DESCRIPTION	SQ. FT.	TOTAL SQ. FT.	ELEVATION	SQ. FT.	SIGN SKU	DESCRIPTION	SQ. FT.	TOTAL SQ. FT.
N01	18" Bridgestone on raceway	17.25	101.05	West	292.10	N01	24" FCAC Indv Mount	50.00	67.25
N01A	Bmark	9.00				N02	18" Bridgestone Indv. Mount	17.25	
N02	30" FCAC on raceway	74.80							
N03	30" FCAC on raceway	74.80	74.80	North	73.00	N03	36" Red Firestone Indv. Mount	63.60	63.60
N04	30" FCAC on raceway	74.80	74.80	East	292.10	N04	36" Red Firestone Indv. Mount	63.60	63.60
N05	30" FCAC on raceway	74.80	74.80	South	73.00				
		TOTAL	325.45		730.20			TOTAL	194.45

PROTOTYPE PYLON AND MONUMENT SIGNS				CODE ALLOWED	RECOMMENDED PYLON AND MONUMENT SIGNS			
SIGN SKU	DESCRIPTION	SQ. FT.		SQ. FT.	SIGN SKU	DESCRIPTION	SQ. FT.	TOTAL SQ. FT.
P	4' 8" x 21' 0" D/F pylon @ 25' 0" O.A.H.	100.00						50.00
M	3' 8" x 16' 4" D/F monument @ 8' 0" O.A.H.	60.00	Monument	72.00	M1	50 SF FCAC w/ 6'6.5" OAH	50.00	

REASONS WHY RECOMMENDED DO NOT MATCH PROTOTYPE

FREE-STANDING SIGN: 50SF FCAC Monument with 6'6.5" OAH masonry base

WALL SIGNS:

North elevation: 36" Red Firestone Individual Letters

East elevation: 36" Red Firestone Individual Letters

South elevation: Not allowed by code

West elevation: 24" FCAC Logo Individual Letters & 18" Bridgestone Individual mount letter set

SUMMARY OF SIGN ORDINANCE

FREE-STANDING SIGN: NTE 72sf NTE structure 96SF; NTE 12' OAH material: masonry or concrete; base shall have width of at least 2/3 of width of sign; white background not allowed

WALL SIGNS:

10% of Building Façade/wall; max 3 qty; no visible exterior raceways

SPECIAL DOCUMENTS NEEDED FOR PERMITTING:

CHANCE OF VARIANCE APPROVAL:

20%

DOES ZONE WANT TO PURSUE A VARIANCE?

YES ☐ NO ☐

Design #

Site Plan

Location

1474860

Address

35 SW Market St
Lees Summit MO 64082

Acct. Rep.
Coordinator

Designer

Date

Approval / Date

Client
Sales
Estimating
Art
Engineering
Landlord

Artist/Date: 9/03/19 hw

Revision / Date

Rev. 1: 12/19/19 hw

Rev. 2: 01/07/20 hw

Rev. 3: 02/04/20 hw

Rev. 4:

Rev. 5:

IMPORTANT APPROVAL NOTIFICATION
ONCE APPROVAL HAS BEEN RECEIVED, YOU WILL BE HELD FINANCIALLY RESPONSIBLE FOR ANY ADDITIONAL CHANGES OR ADJUSTMENTS TO THE RECOMMENDED SIGNAGE.

Authorized Signature: _____
Print Name: _____
Date: _____


☐ Approved As Shown
☐ Approved with Changes Noted



Drawings are the exclusive property of AGI. Any unauthorized use or duplication is not permitted.

FINAL ELECTRICAL CONNECTION BY CUSTOMER

THIS SIGN IS INTENDED TO BE MANUFACTURED IN ACCORDANCE WITH ARTICLE 680 OF THE NATIONAL ELECTRICAL CODE AND/OR OTHER APPLICABLE LOCAL CODES. THIS INCLUDES PROPER GROUNDING AND BONDING OF THE SIGN. SIGN WILL BEAR UL LABEL(S).

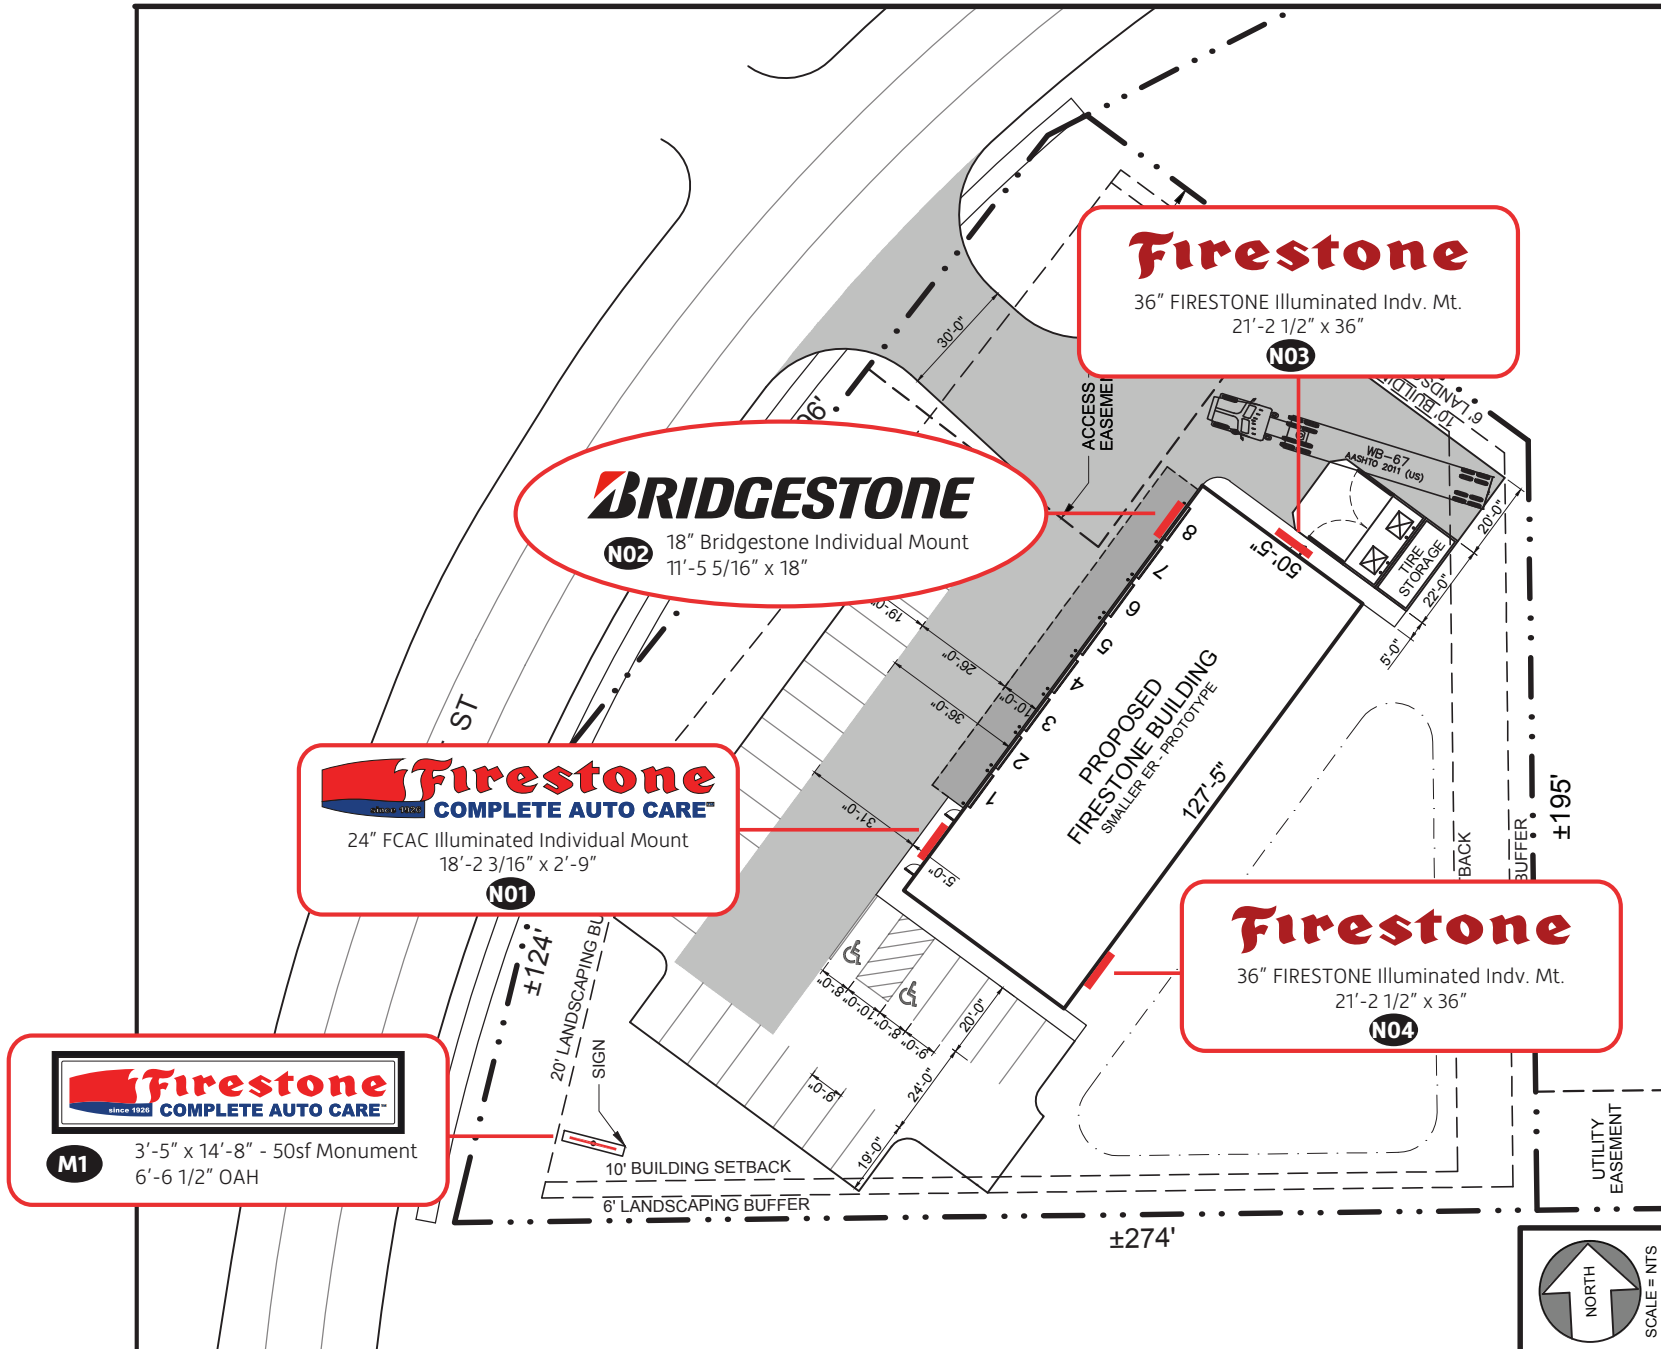




SCALE: 1/8"=1'-0"



SCALE: 1/8"=1'-0"

 

SCALE: 1/8"=1'-0"



M1 50 SF Monument cabinet - 6'-6 1/2" OAH
Base By Others

ALUMINUM FABRICATED CABINET & RETAINERS, PTD TO MATCH PMS# 300C,
NEW 3/16" POLYCARBONATE PAN-FORMED FACES W/ EMBOSSED FACES WITH POLYCARBONATE.


COLORS:
(A.) TOP PART OF LOGO - 3M DARK RED # 3630-73.
(B.) BOTTOM PART OF LOGO - 3M BRISTOL BLUE # 3630-97 W/ WHITE SHO-THRU COPY READING "SINCE 1926".
(C.) "FIRESTONE" - 3M DARK RED # 3630-73.
(D.) "COMPLETE AUTO CARE" - 3M BRISTOL BLUE # 3630-97.
(E.) FACE BKGD. - WHITE SHO-THRU.

BASE BY G.C. - BASE TO MATCH BUILDING.

(1) CONCRETE PAD W/ #3 REBAR ON 12" CENTERS. - BY G.C.

CONCRETE PIER REQ'D. - **SIZE & DEPTH VARIES PER LOCAL CODE**

WALL STEEL SUPPORT REQ'D. - **SIZE & LENGTH VARIES PER LOCAL CODE**

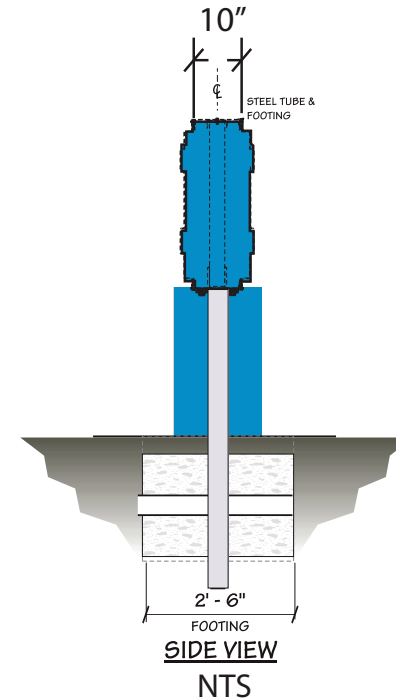

ELECTRICAL ESTIMATE -

TOTAL AMT. CIRCUITS REQ'D. = 1
VOLTAGE = 120v
TOTAL DRAW = 8.7 Amps
AMPS CIRCUIT BREAKER(S) = 20


Design #	
Sign Family	
Location	
1474860	
Address	
35 SW Market St Lees Summit MO 64082	
Acct. Rep.	
Coordinator	
Designer	
Date	
Approval / Date	
Client	
Sales	
Estimating	
Art	
Engineering	
Landlord	
Artist/Date: 9/03/19 hw	
Revision / Date	
Rev. 1: 12/19/19 hw	
Rev. 2: 01/07/20 hw	
Rev. 3: 02/04/20 hw	
Rev. 4:	
Rev. 5:	
<p>IMPORTANT APPROVAL NOTIFICATION</p> <p>ONCE APPROVAL HAS BEEN RECEIVED, YOU WILL BE HELD FINANCIALLY RESPONSIBLE FOR ANY ADDITIONAL CHANGES OR ADJUSTMENTS TO THE RECOMMENDED SIGNAGE.</p> <p>Authorized Signature: _____ Print Name: _____ Date: _____</p> <p><input type="checkbox"/> Approved As Shown <input type="checkbox"/> Approved with Changes Noted</p>	
<p>AGI</p> <p>Drawings are the exclusive property of AGI. Any unauthorized use or duplication is not permitted.</p>	

FINAL ELECTRICAL CONNECTION BY CUSTOMER

THIS SIGN IS INTENDED TO BE MANUFACTURED IN ACCORDANCE WITH ARTICLE 680 OF THE NATIONAL ELECTRICAL CODE AND/OR OTHER APPLICABLE LOCAL CODES. THIS INCLUDES PROPER GROUNDING & BONDING OF THE SIGN. SIGN WILL BEAR UL LABEL(S).

UL

N01 24" FCAC Illuminated Individual Mount

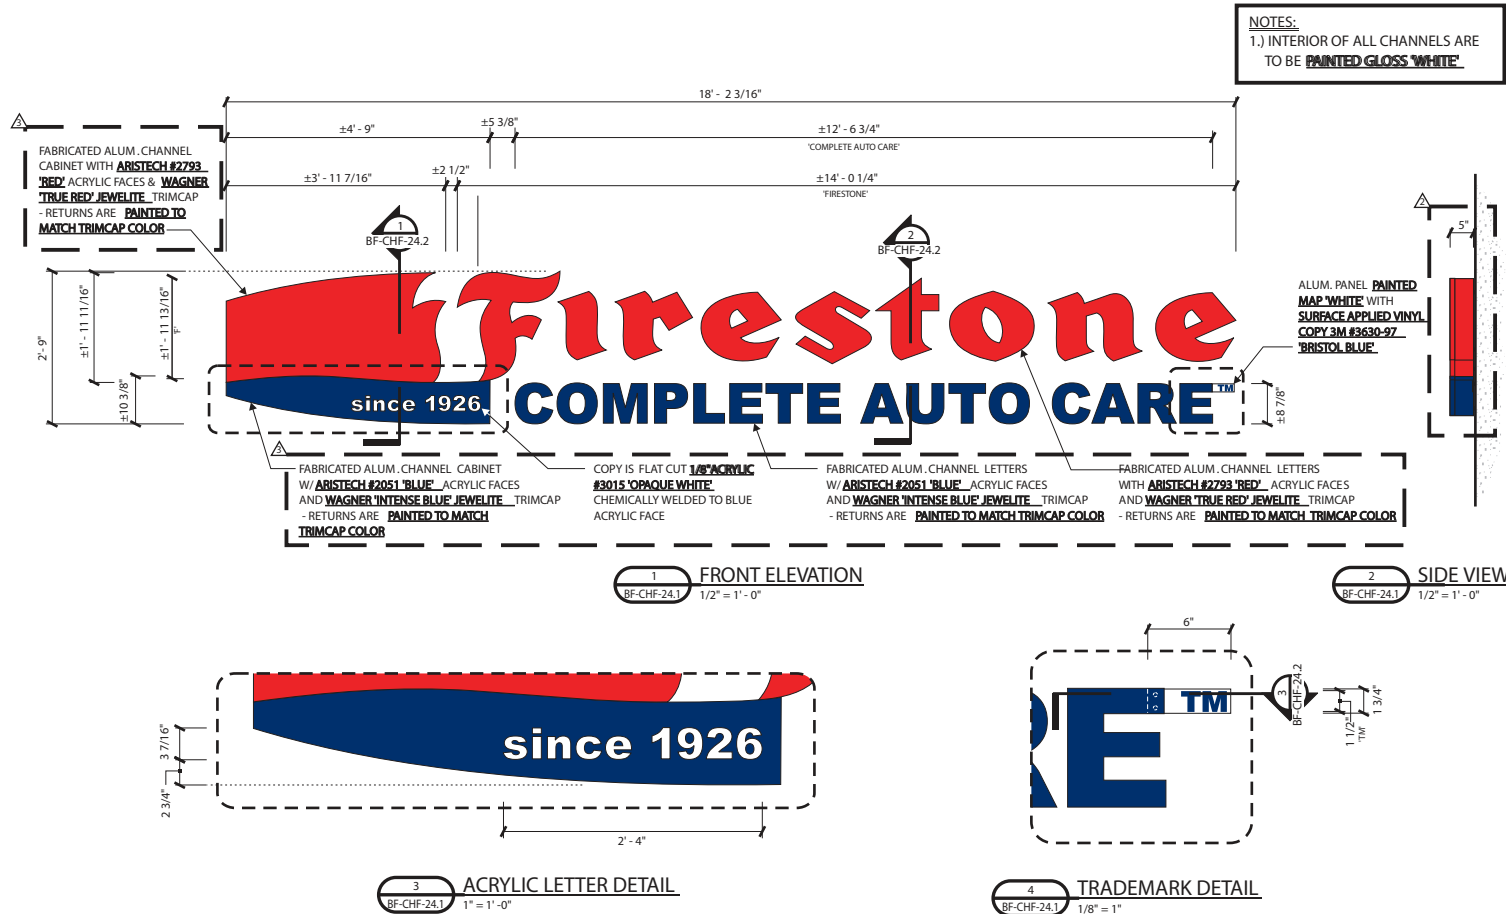

ISOLATED
AREA
37.6sf




OVERALL
AREA
50.0sf



Design #	
Sign Family	
Location	
1474860	
Address	
35 SW Market St Lees Summit MO 64082	
Acct. Rep.	
Coordinator	
Designer	
Date	
Approval / Date	
Client	
Sales	
Estimating	
Art	
Engineering	
Landlord	
Artist/Date: 9/03/19 hw	
Revision / Date	
Rev. 1: 12/19/19 hw	
Rev. 2: 01/07/20 hw	
Rev. 3: 02/04/20 hw	
Rev. 4:	
Rev. 5:	
<p>IMPORTANT APPROVAL NOTIFICATION ONCE APPROVAL HAS BEEN RECEIVED, YOU WILL BE HELD FINANCIALLY RESPONSIBLE FOR ANY ADDITIONAL CHARGES OR ADJUSTMENTS TO THE RECOMMENDED SIGNAGE.</p> <p>Authorized Signature: _____ Print Name: _____ Date: _____</p> <p><input type="checkbox"/> Approved As Shown <input type="checkbox"/> Approved with Changes Noted</p>	
<p>AGI</p>	
<p>Drawings are the exclusive property of AGI. Any unauthorized use or duplication is not permitted.</p>	

N02

18" BRIDGESTONE Illuminated Individual Mount

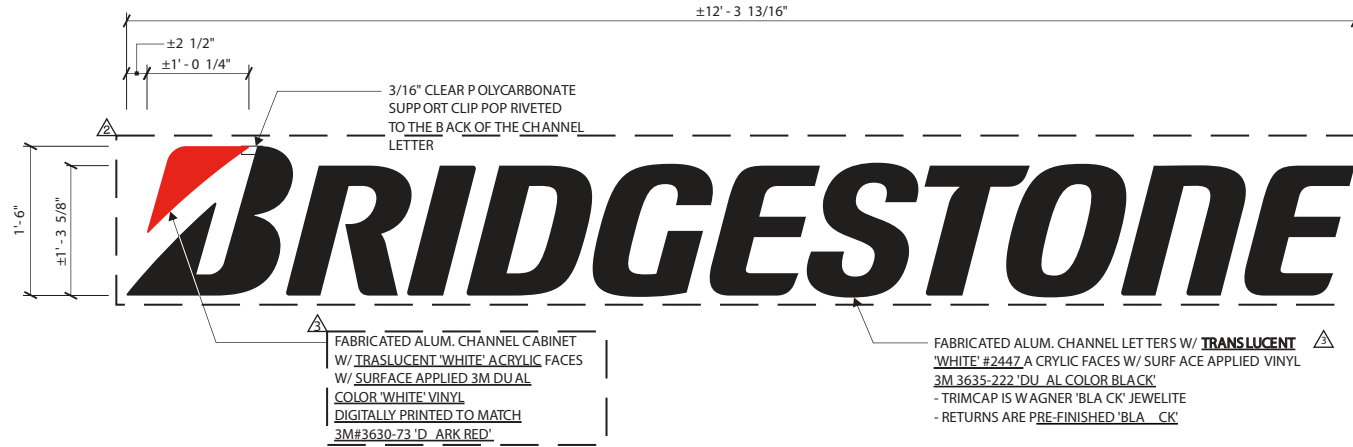


1 FRONT ELEVATION
3/4" = 1' - 0"



3 AREA LAYOUT
3/8" = 1' - 0"



2 SIDE VIEW
3/4" = 1' - 0"

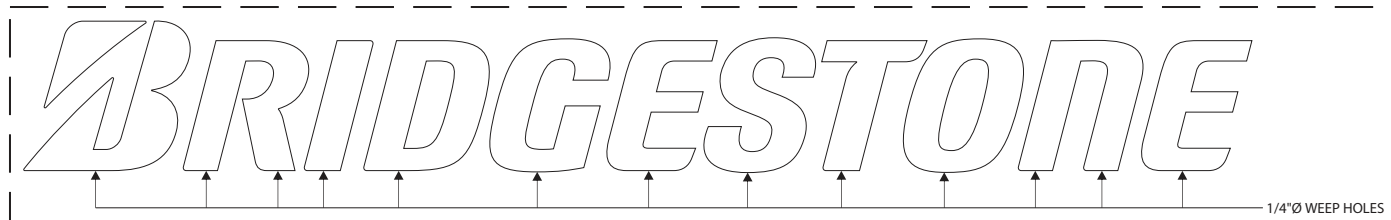


4 WEEP HOLE DETAIL
3/4" = 1' - 0"

Design #	
Sign Family	
Location	
1474860	
Address	
35 SW Market St Lees Summit MO 64082	
Acct. Rep.	
Coordinator	
Designer	
Date	
Approval / Date	
Client	
Sales	
Estimating	
Art	
Engineering	
Landlord	
Artist/Date: 9/03/19 hw	
Revision / Date	
Rev. 1: 12/19/19 hw	
Rev. 2: 01/07/20 hw	
Rev. 3: 02/04/20 hw	
Rev. 4:	
Rev. 5:	
<p>IMPORTANT APPROVAL NOTIFICATION</p> <p>ONCE APPROVAL HAS BEEN RECEIVED, YOU WILL BE HELD FINANCIALLY RESPONSIBLE FOR ANY ADDITIONAL CHARGES OR ADJUSTMENTS TO THE RECOMMENDED SIGNAGE.</p> <p>Authorized Signature: _____ Print Name: _____ Date: _____</p> <p><input type="checkbox"/> Approved As Shown <input type="checkbox"/> Approved with Changes Noted</p>	



Drawings are the exclusive property of AGI. Any unauthorized use or duplication is not permitted.

FINAL ELECTRICAL CONNECTION BY CUSTOMER

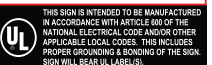

N03 N04

36" FIRESTONE Illuminated Individual Mount



Design #	
Sign Family	
Location	
1474860	
Address	
35 SW Market St Lees Summit MO 64082	
Acct. Rep.	
Coordinator	
Designer	
Date	
Approval / Date	
Client	
Sales	
Estimating	
Art	
Engineering	
Landlord	

Artist/Date: 9/03/19 hw

Revision / Date	
Rev. 1:	12/19/19 hw
Rev. 2:	01/07/20 hw
Rev. 3:	02/04/20 hw
Rev. 4:	
Rev. 5:	

IMPORTANT APPROVAL NOTIFICATION
ONCE APPROVAL HAS BEEN RECEIVED, YOU WILL BE HELD FINANCIALLY RESPONSIBLE FOR ANY ADDITIONAL CHANGES OR ADJUSTMENTS TO THE RECOMMENDED SIGNAGE.

Authorized Signature: _____
Print Name: _____
Date: _____

☐ Approved As Shown
☐ Approved with Changes Noted



Drawings are the exclusive property of AGI. Any unauthorized use or duplication is not permitted.

FINAL ELECTRICAL CONNECTION BY CUSTOMER

