


2 section @ trash encl.
 scale 3/4" = 1'-0"

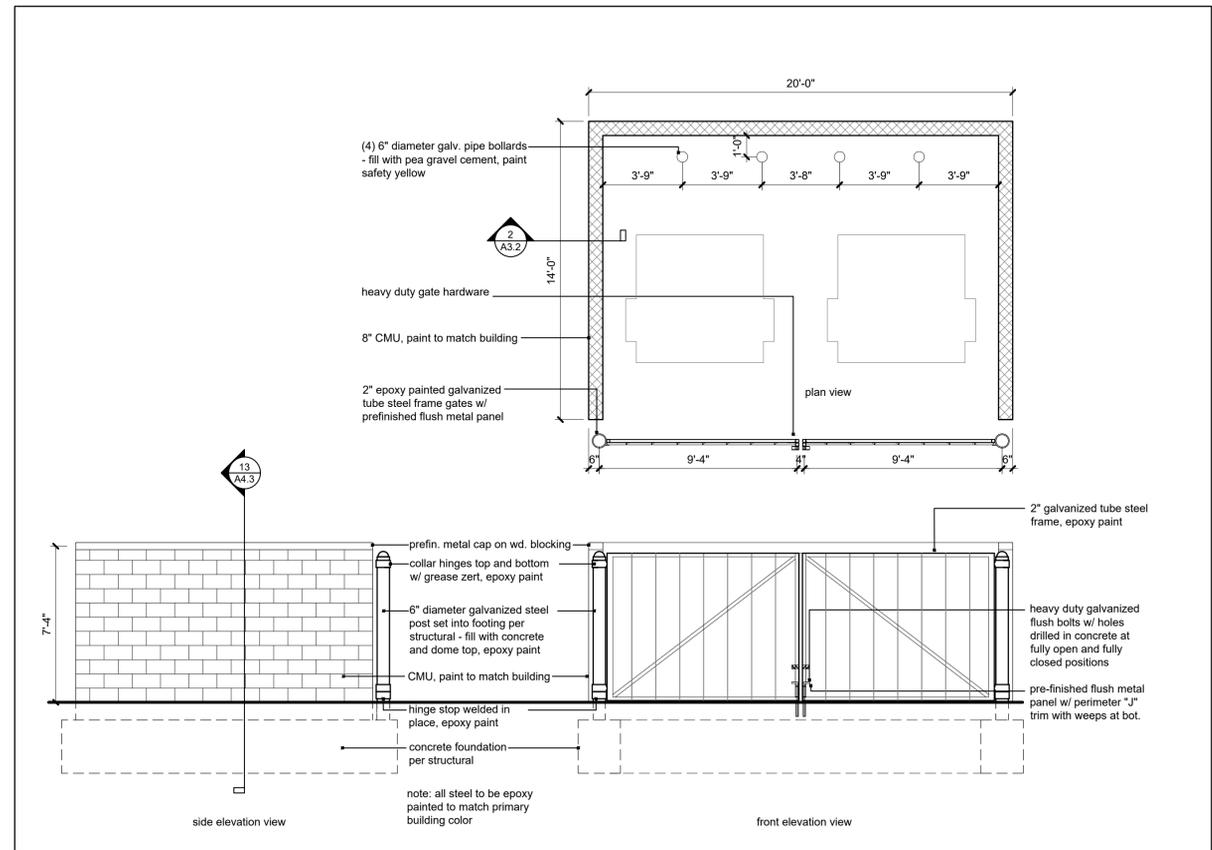

1 trash enclosure
 scale: 1/4" = 1'-0"

A New Facility for
Detail Center
 Independence Street
 Lee's Summit, Missouri

date 02.21.2020
 drawn by jed
 checked by dAE
 revisions

sheet number

A3.2

drawing type preliminary
 project number 19076