




1 (WEST) ELEVATION
A4 SCALE: 1/8"=1'-0"

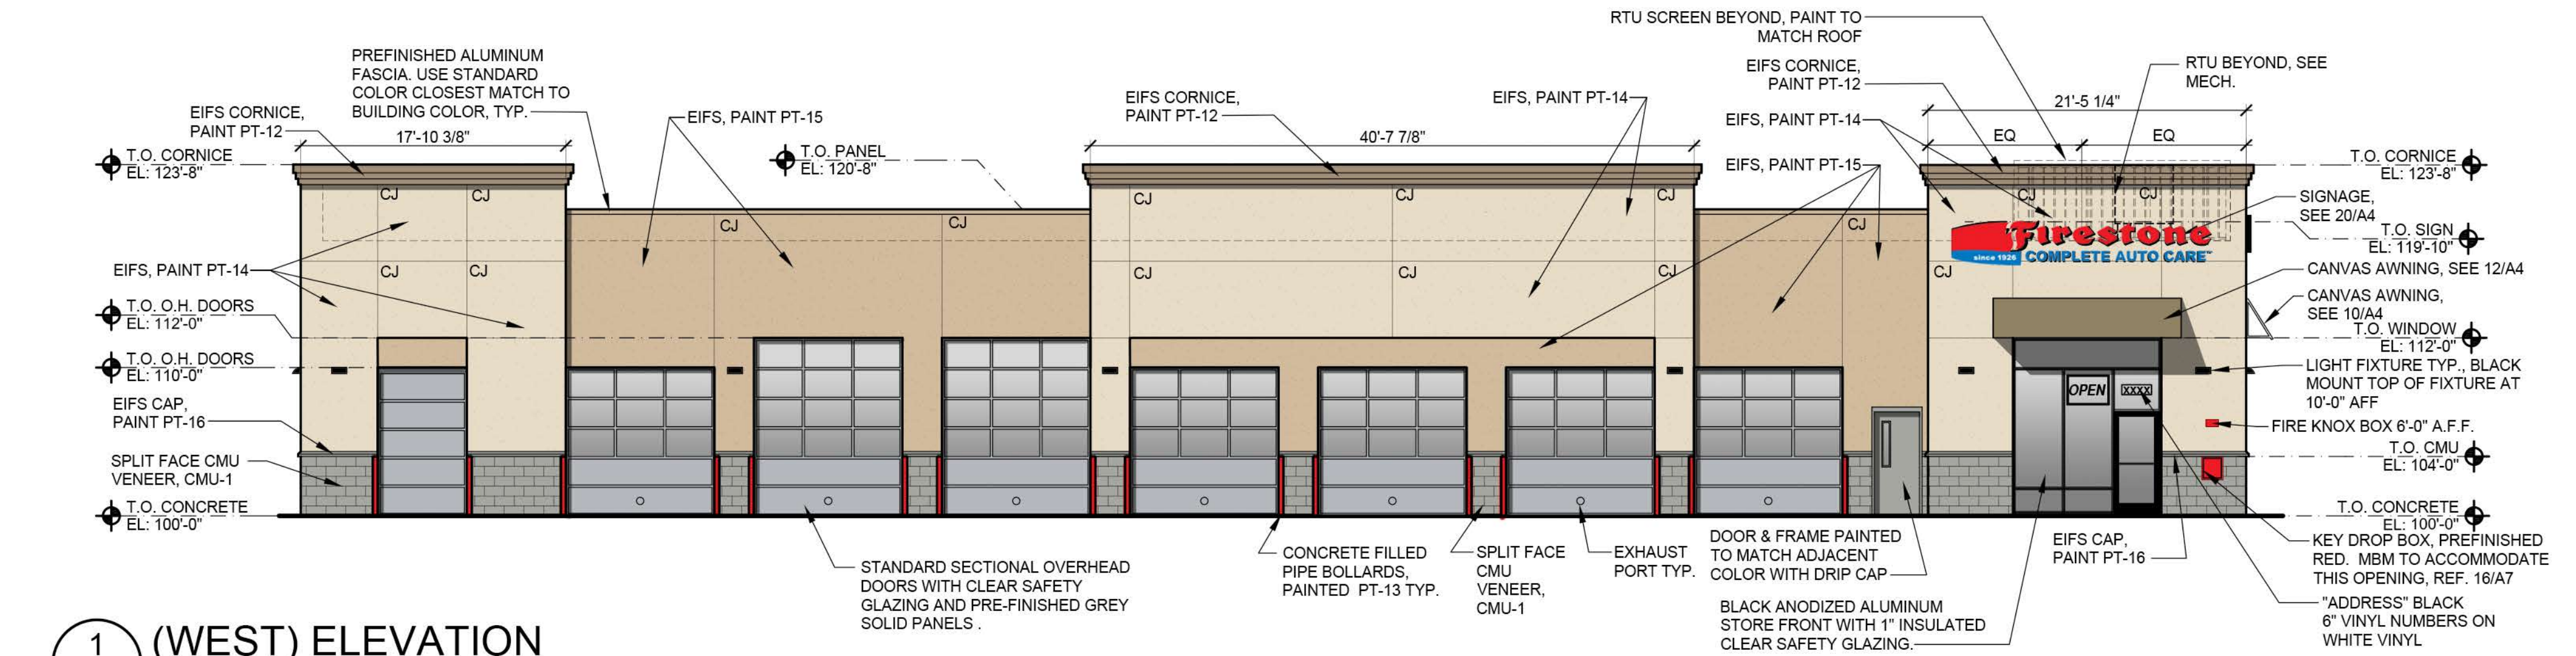


6 (EAST) ELEVATION
A4 SCALE: 1/8"=1'-0"

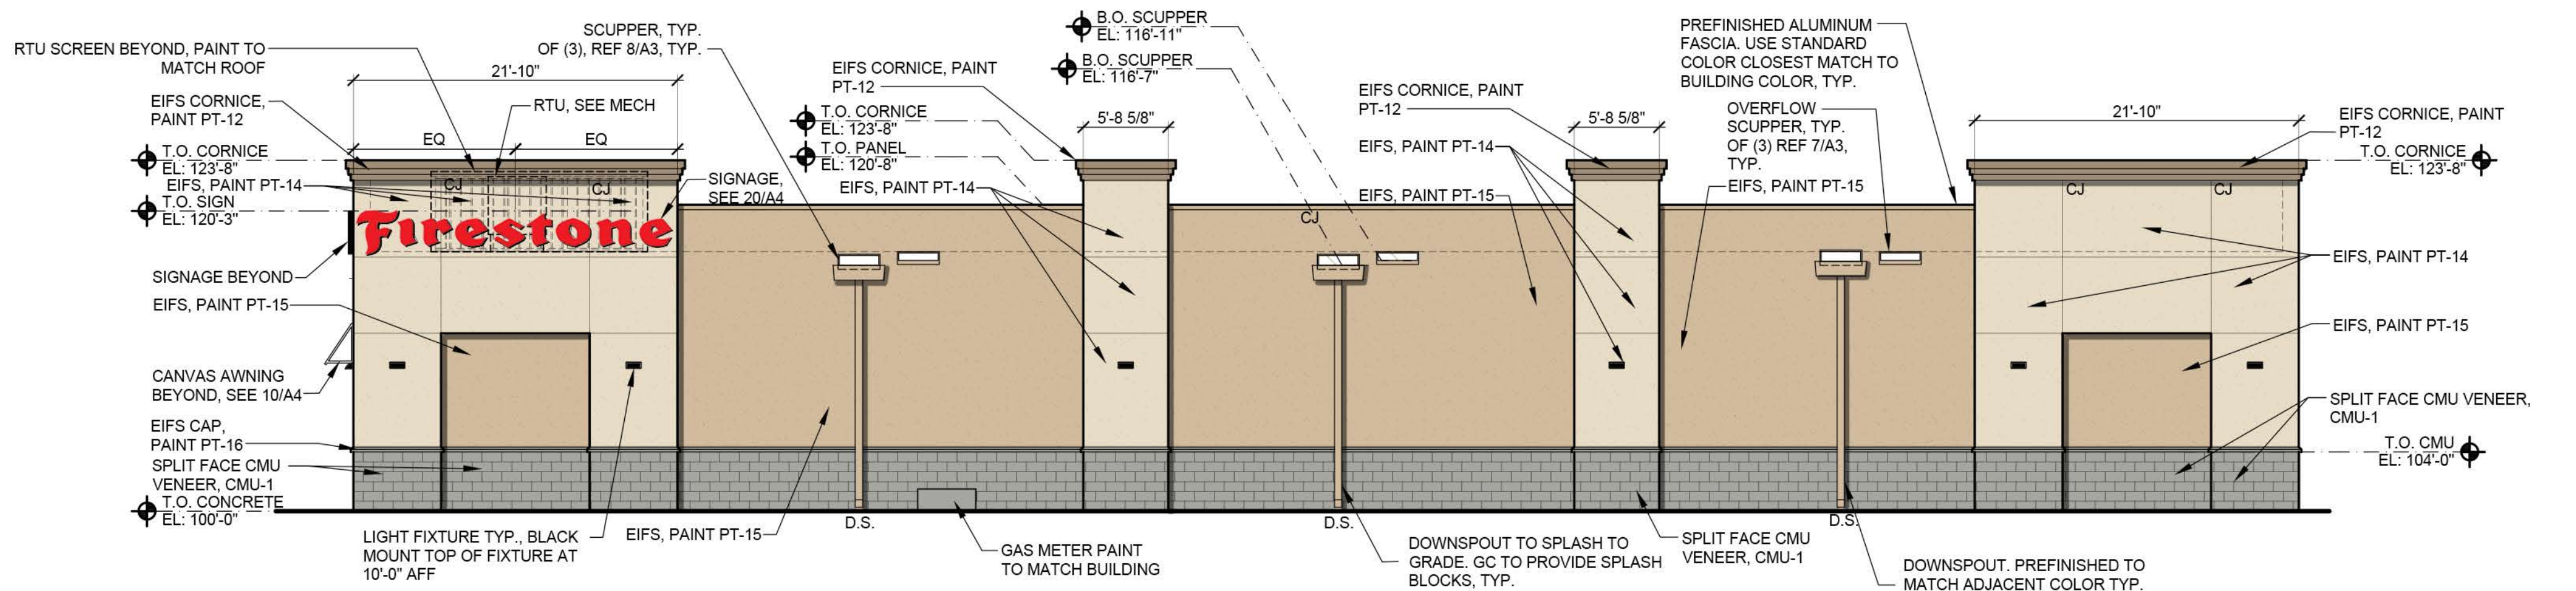


11 (NORTH) ELEVATION
A4 SCALE: 1/8"=1'-0"

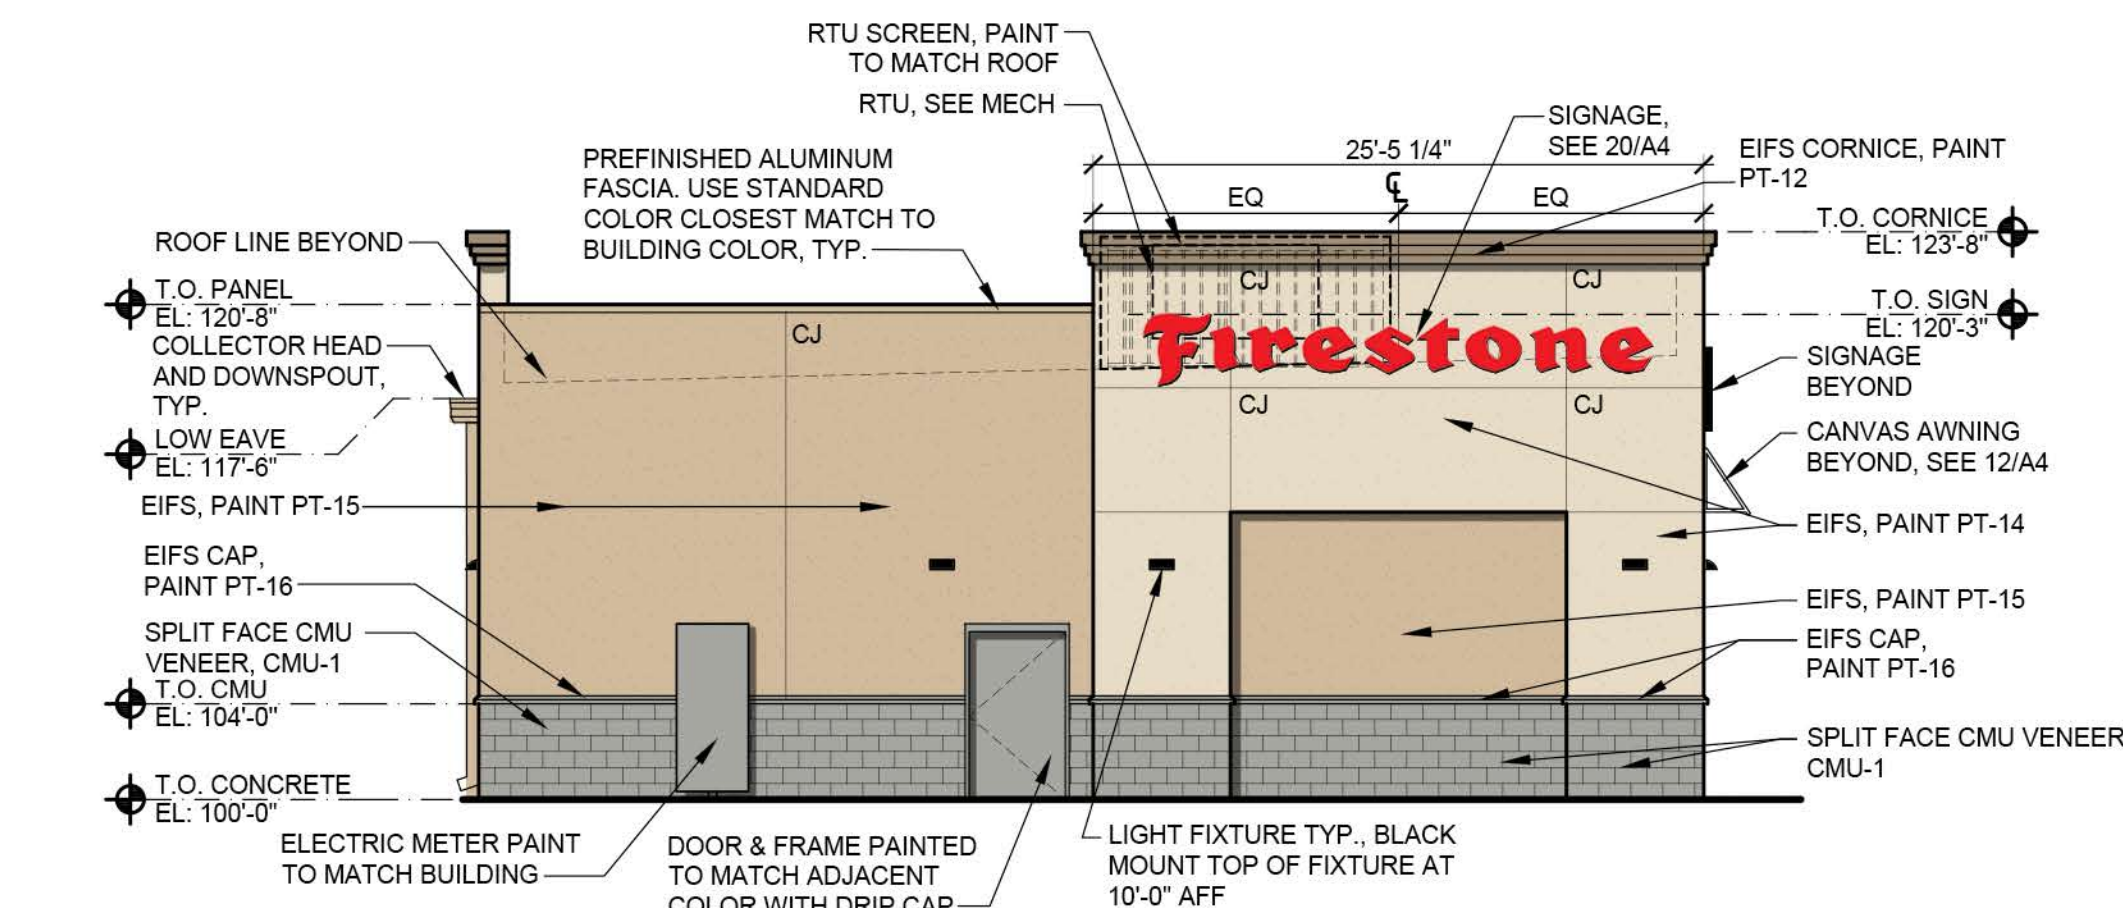



16 (SOUTH) ELEVATION
A4 SCALE: 1/8"=1'-0"

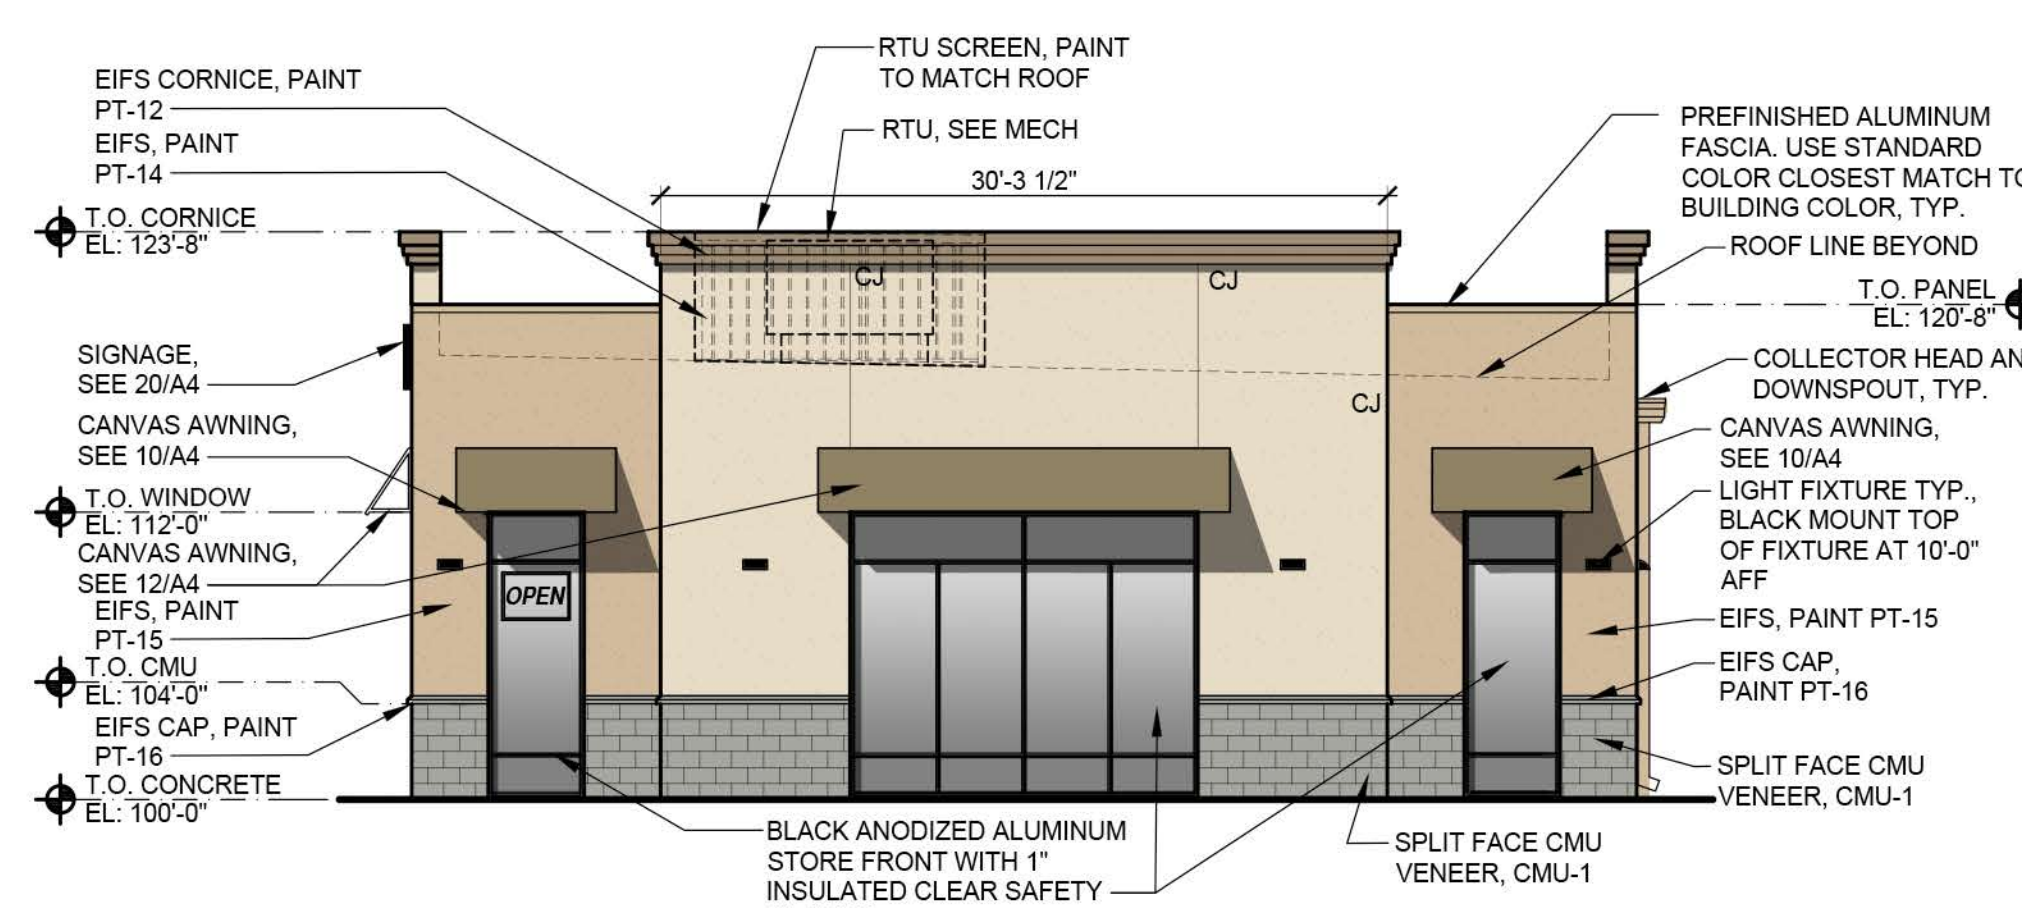

10 CANVAS AWNING SECTION
A4 SCALE: 1/2"=1'-0"

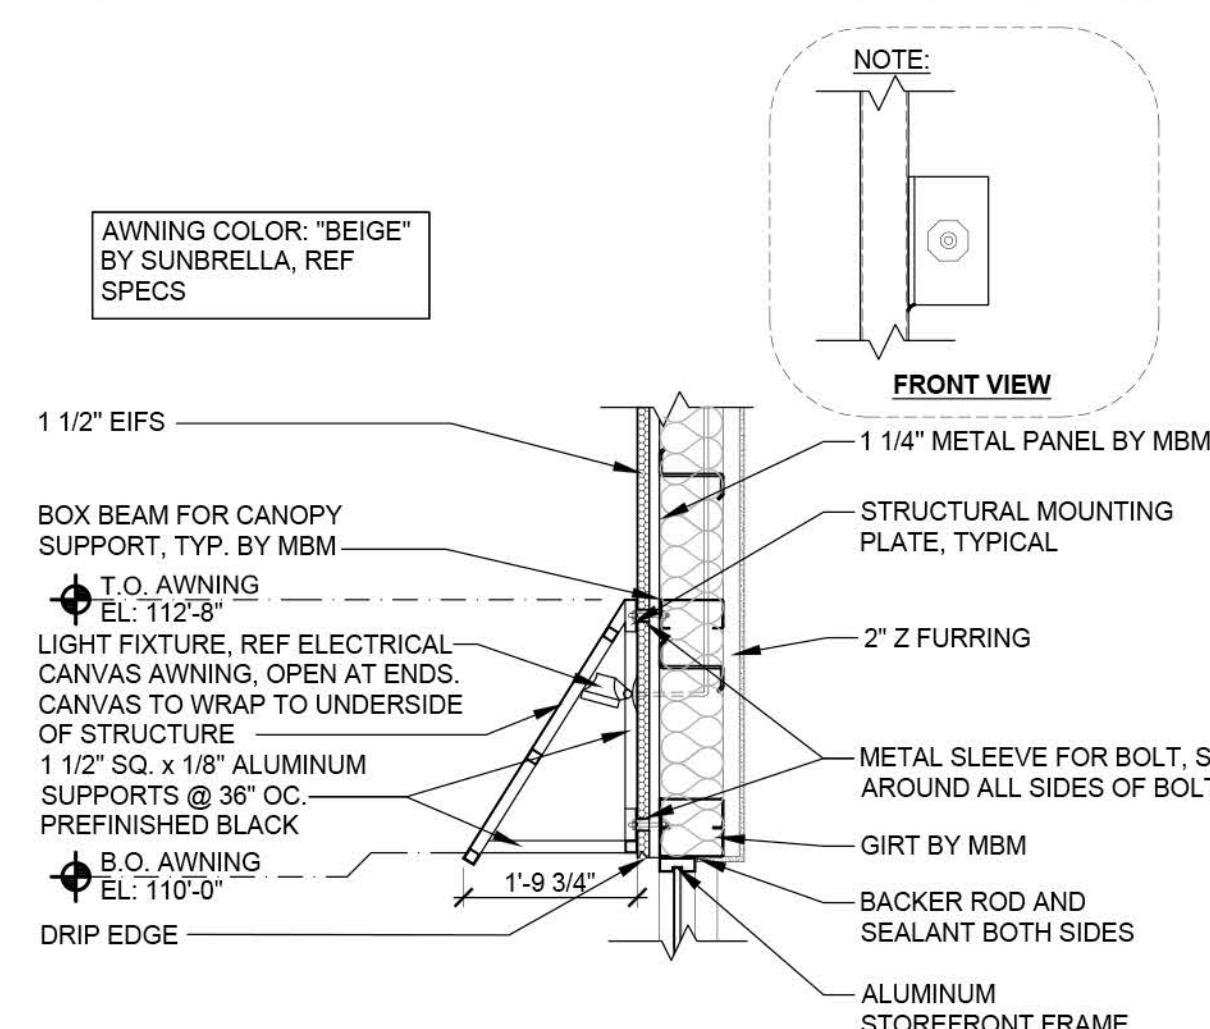

12 CANVAS AWNING SECTION
A4 SCALE: 1/2"=1'-0"

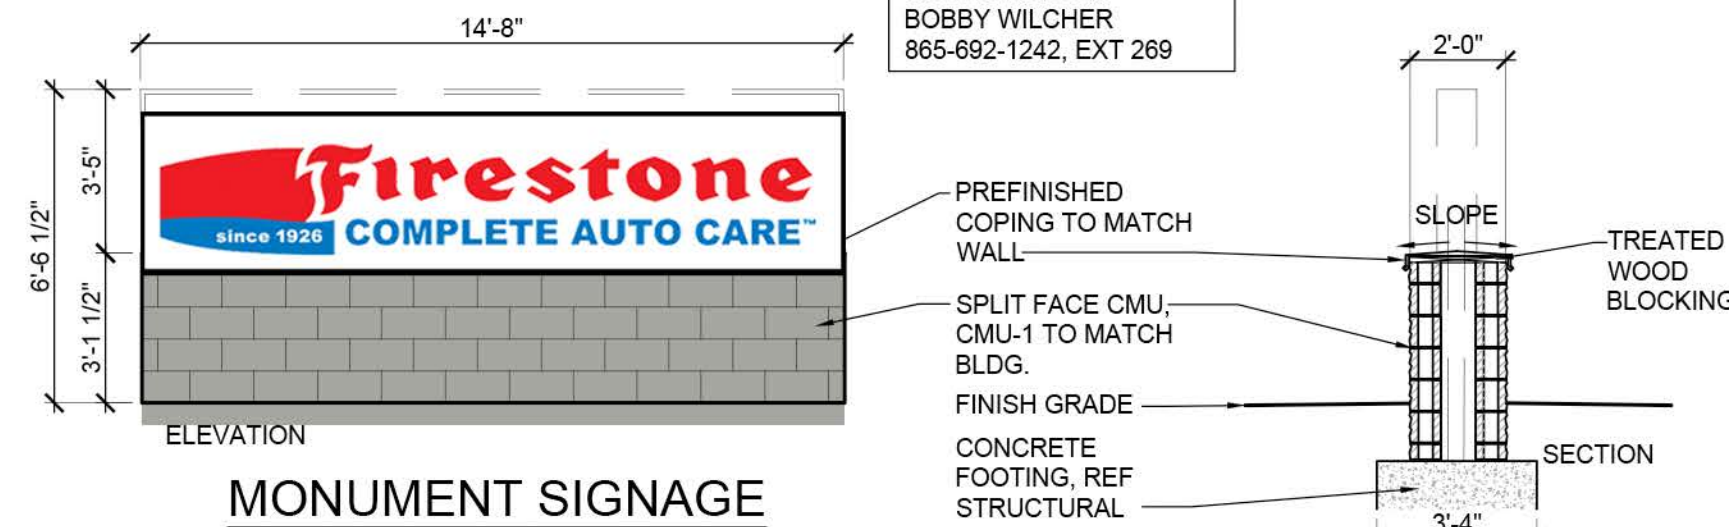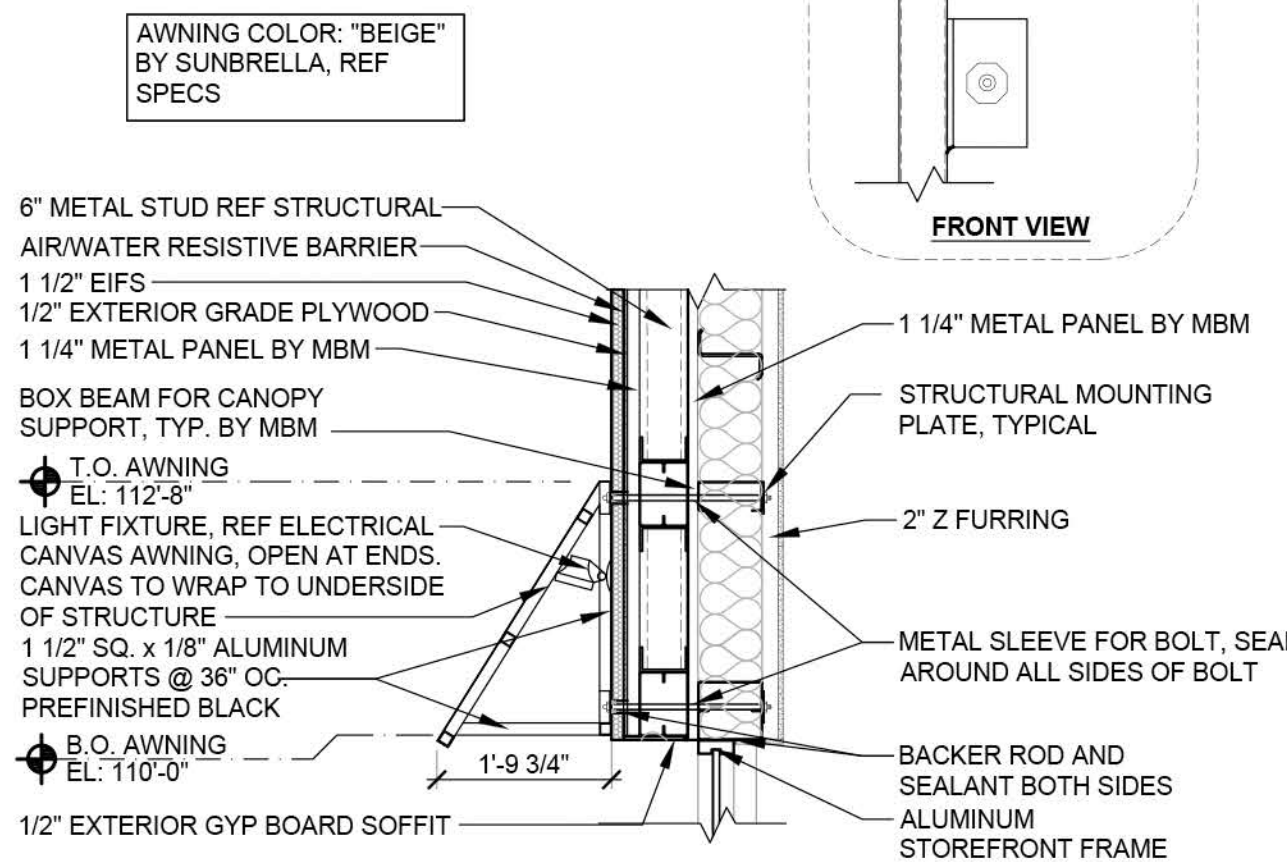

20 SIGNAGE DETAIL
A4 SCALE: 1/4"=1'-0"



THIS DRAWING IS THE PROPERTY OF BRIDGESTONE RETAIL OPERATIONS, LLC AND IS LOANED ON THE EXPRESS CONDITION THAT IT IS NOT TO BE USED IN ANY WAY DELETTERIOUS TO THE INTERESTS OF BRIDGESTONE RETAIL OPERATIONS, LLC. THE ACCEPTANCE OF THIS DRAWING WILL BE CONSTRUED AS AN ACCEPTANCE OF THE FOREGOING CONDITION AND AS ADMISSION TO THE EXCLUSIVE OWNERSHIP IN AND TO THE DRAWING BY BRIDGESTONE RETAIL OPERATIONS, LLC.

3544 SW MARKET STREET
LEE'S SUMMIT, MO

SHEET TITLE:
EXTERIOR
ELEVATIONS
& DETAILS

SHEET NUMBER:
PA4

CONSTRUCTION DOCUMENTS WILL BE BASED ON THE LATEST RELEASE OF THE PROTOTYPICAL DOCUMENTS ON LUCERNEX AT THE TIME OF CONSTRUCTION DOCUMENT AUTHORIZATION.

NOTE: THIS DRAWING IS FOR CONCEPTUAL PURPOSES ONLY. SITE INFORMATION WAS OBTAINED FROM THE CLIENTS DOCUMENTS; DESIGN MAY VARY.

PROJECT CONTACTS:
NS DEV MGR: DON EHLERS (816) 721-0893
DESIGN MGR: BRANT HEFLIN (615) 937-9345
CONST MGR: MICHAEL ROOP (817) 243-4398
MGR CONST SUPPORT: CHRIS NAGY (615) 937-9255
ATTORNEY: NICK MANN (615) 937-6374

PROJECT CONTACTS:
ARCHITECT: OLIVIA GOOD (918) 587-8600
SGA DESIGN GROUP, P.C.
ENGINEER: JP MICHAEL (615) 770-8261
GRESHAM SMITH
PROTOTYPE: 2020 ER

ZONE APPROVAL (BY/DATE):
VP. _____
CONT. _____
RM. _____
CM. _____
ENTITY ID: 1474860
SITE ID: 2550
LEGACY ID: XXXXXXX

SGA Design Group, P.C.
1437 South Boulder, Suite 550
Tulsa, Oklahoma 74119.3609
p: 918.587.8600
f: 918.587.8601
www.sgadesigngroup.com
Certificate of Authority #A-2008031944
Architecture