

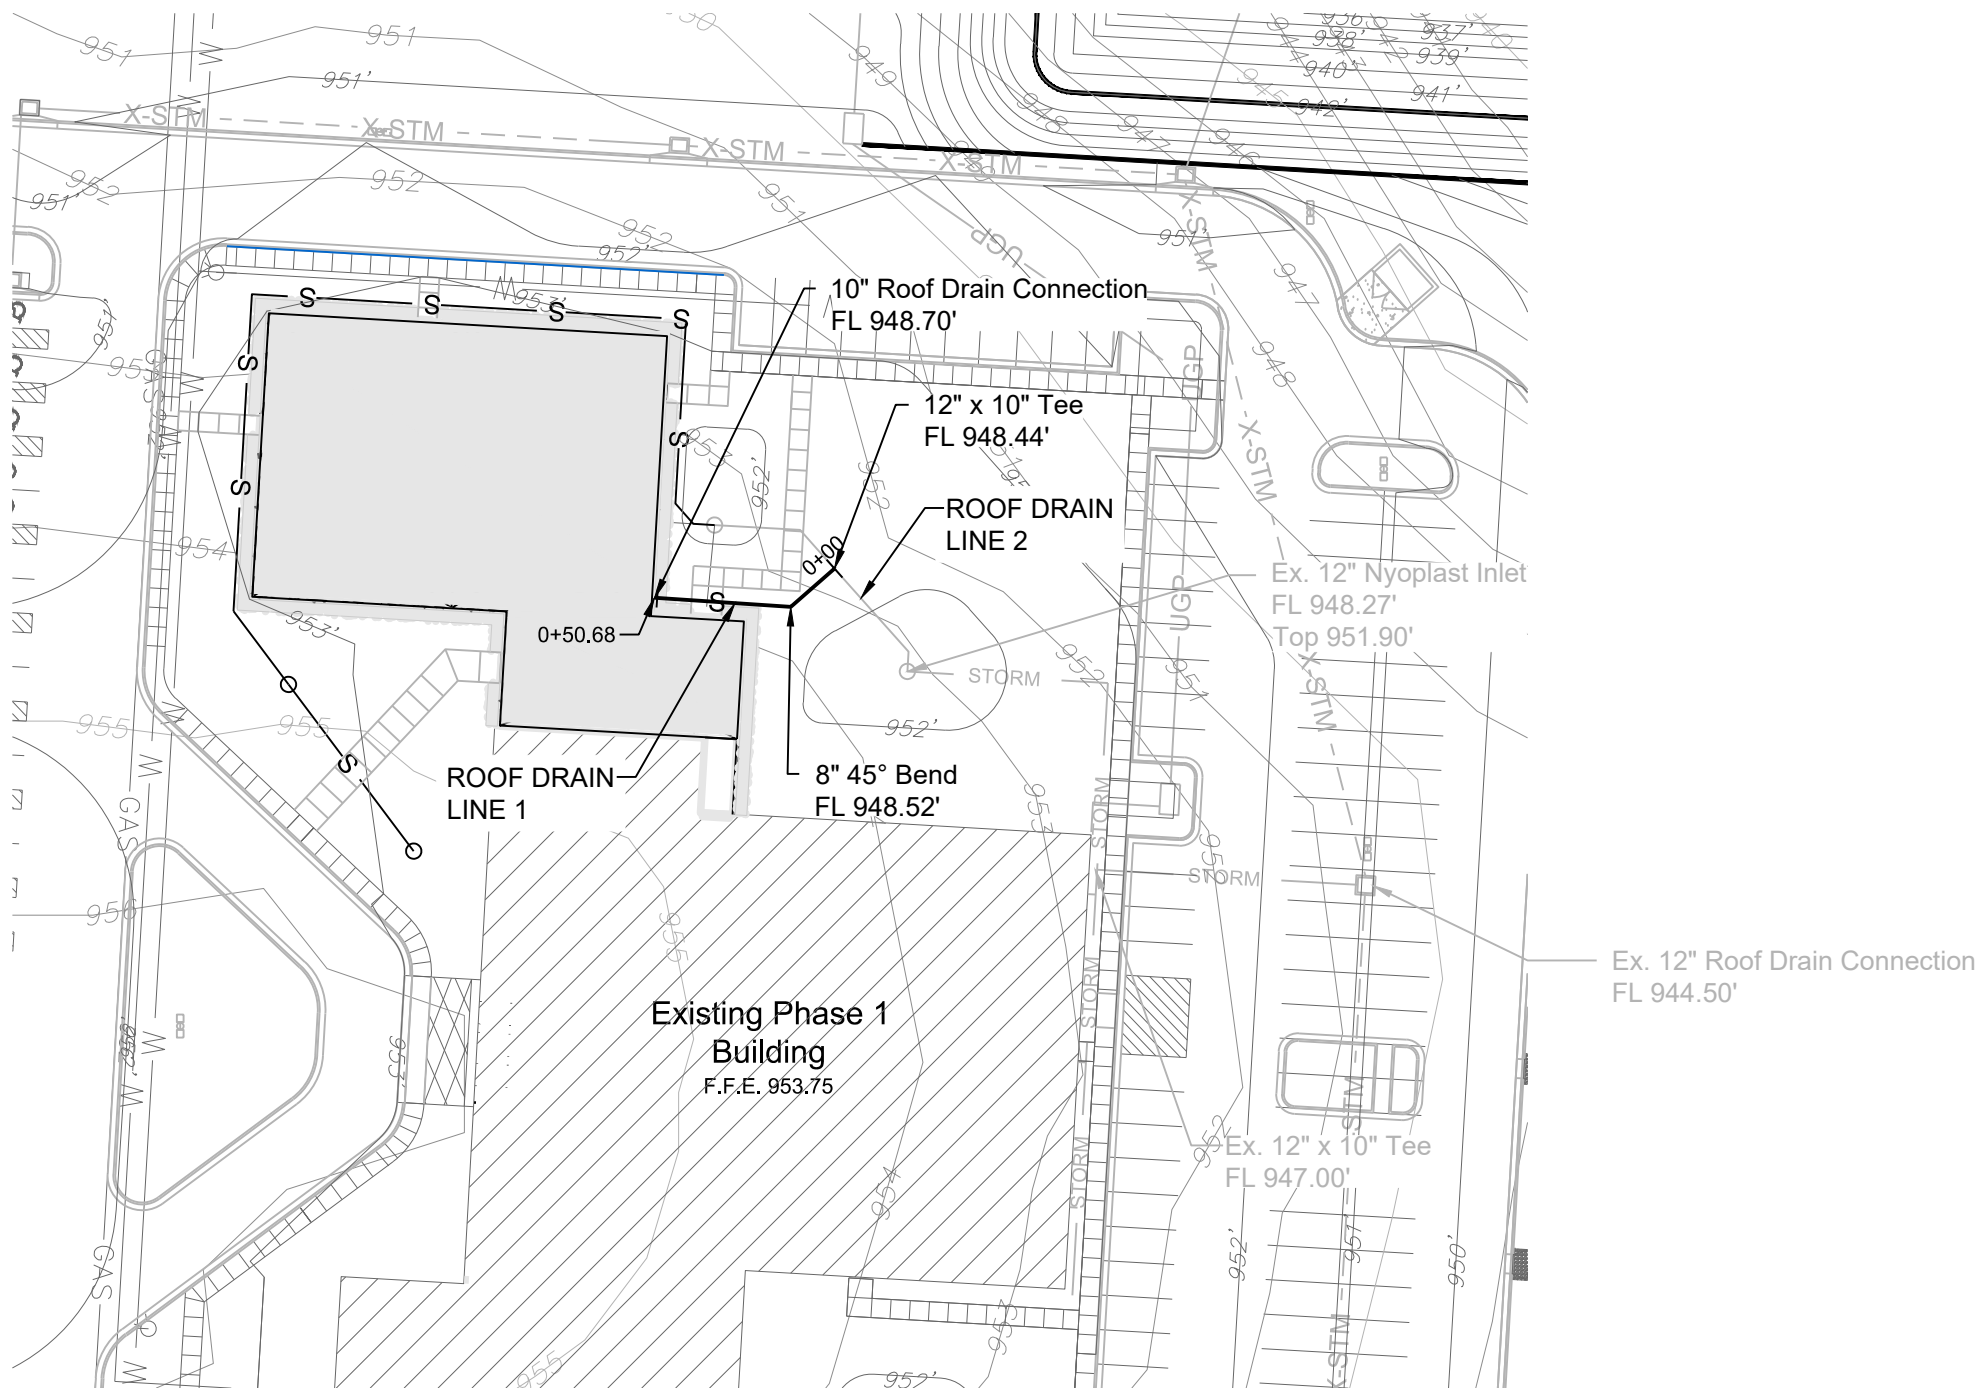


LEGEND:


EXISTING STORM SEWER
EXISTING ROOF DRAIN SYSTEM
NEW ROOF DRAIN SYSTEM

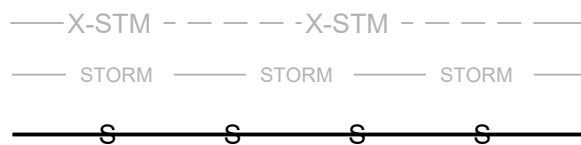

ROOF DRAIN LINE 1

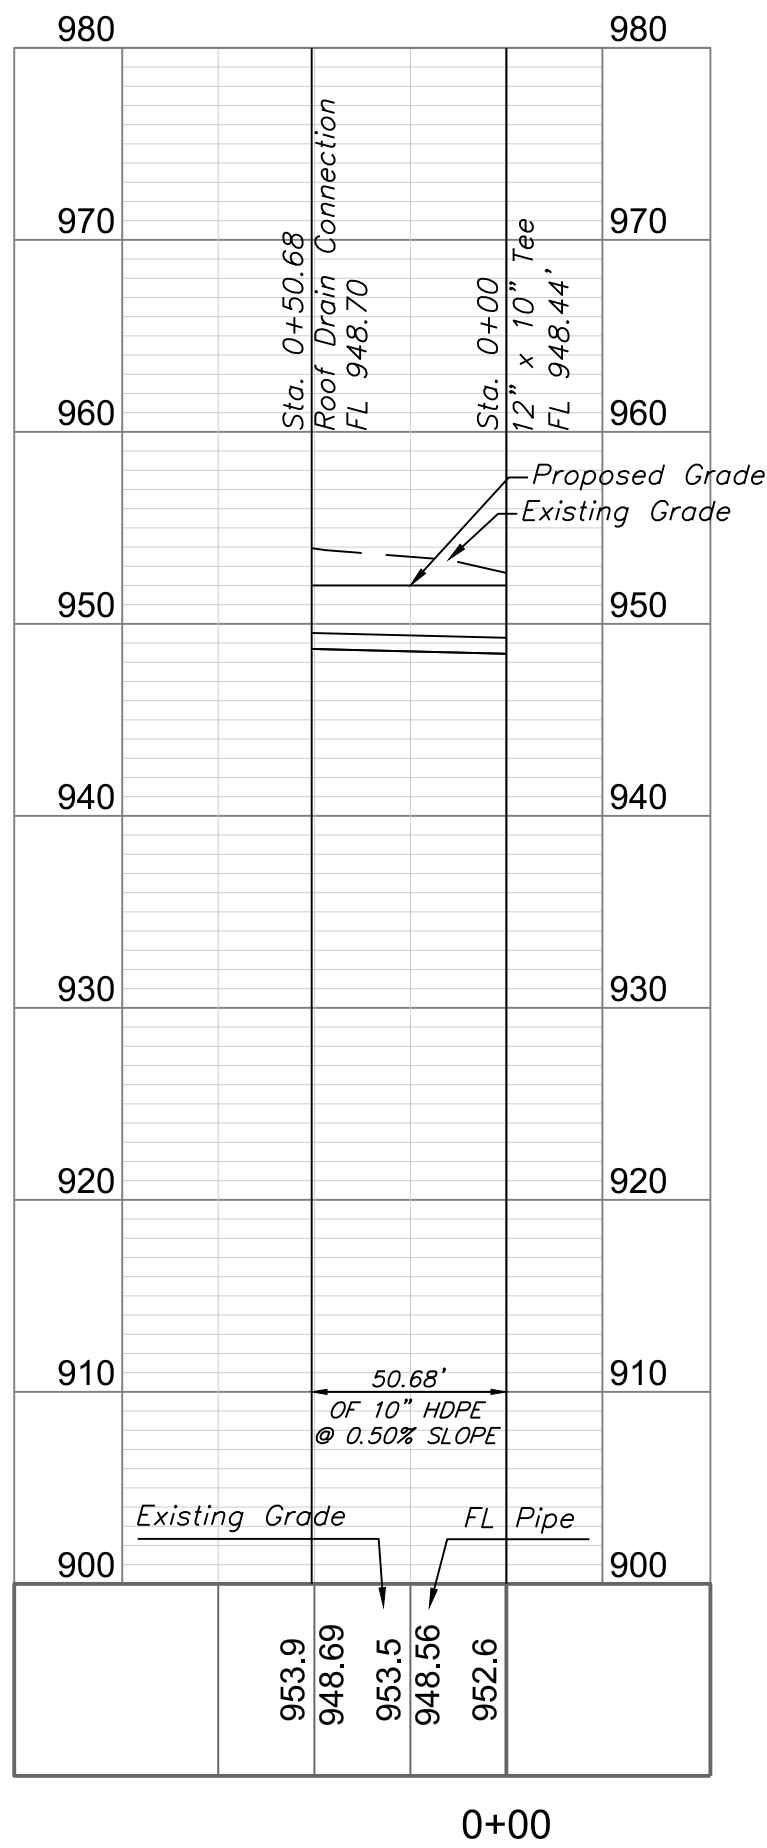

ROOF DRAIN LINE 2

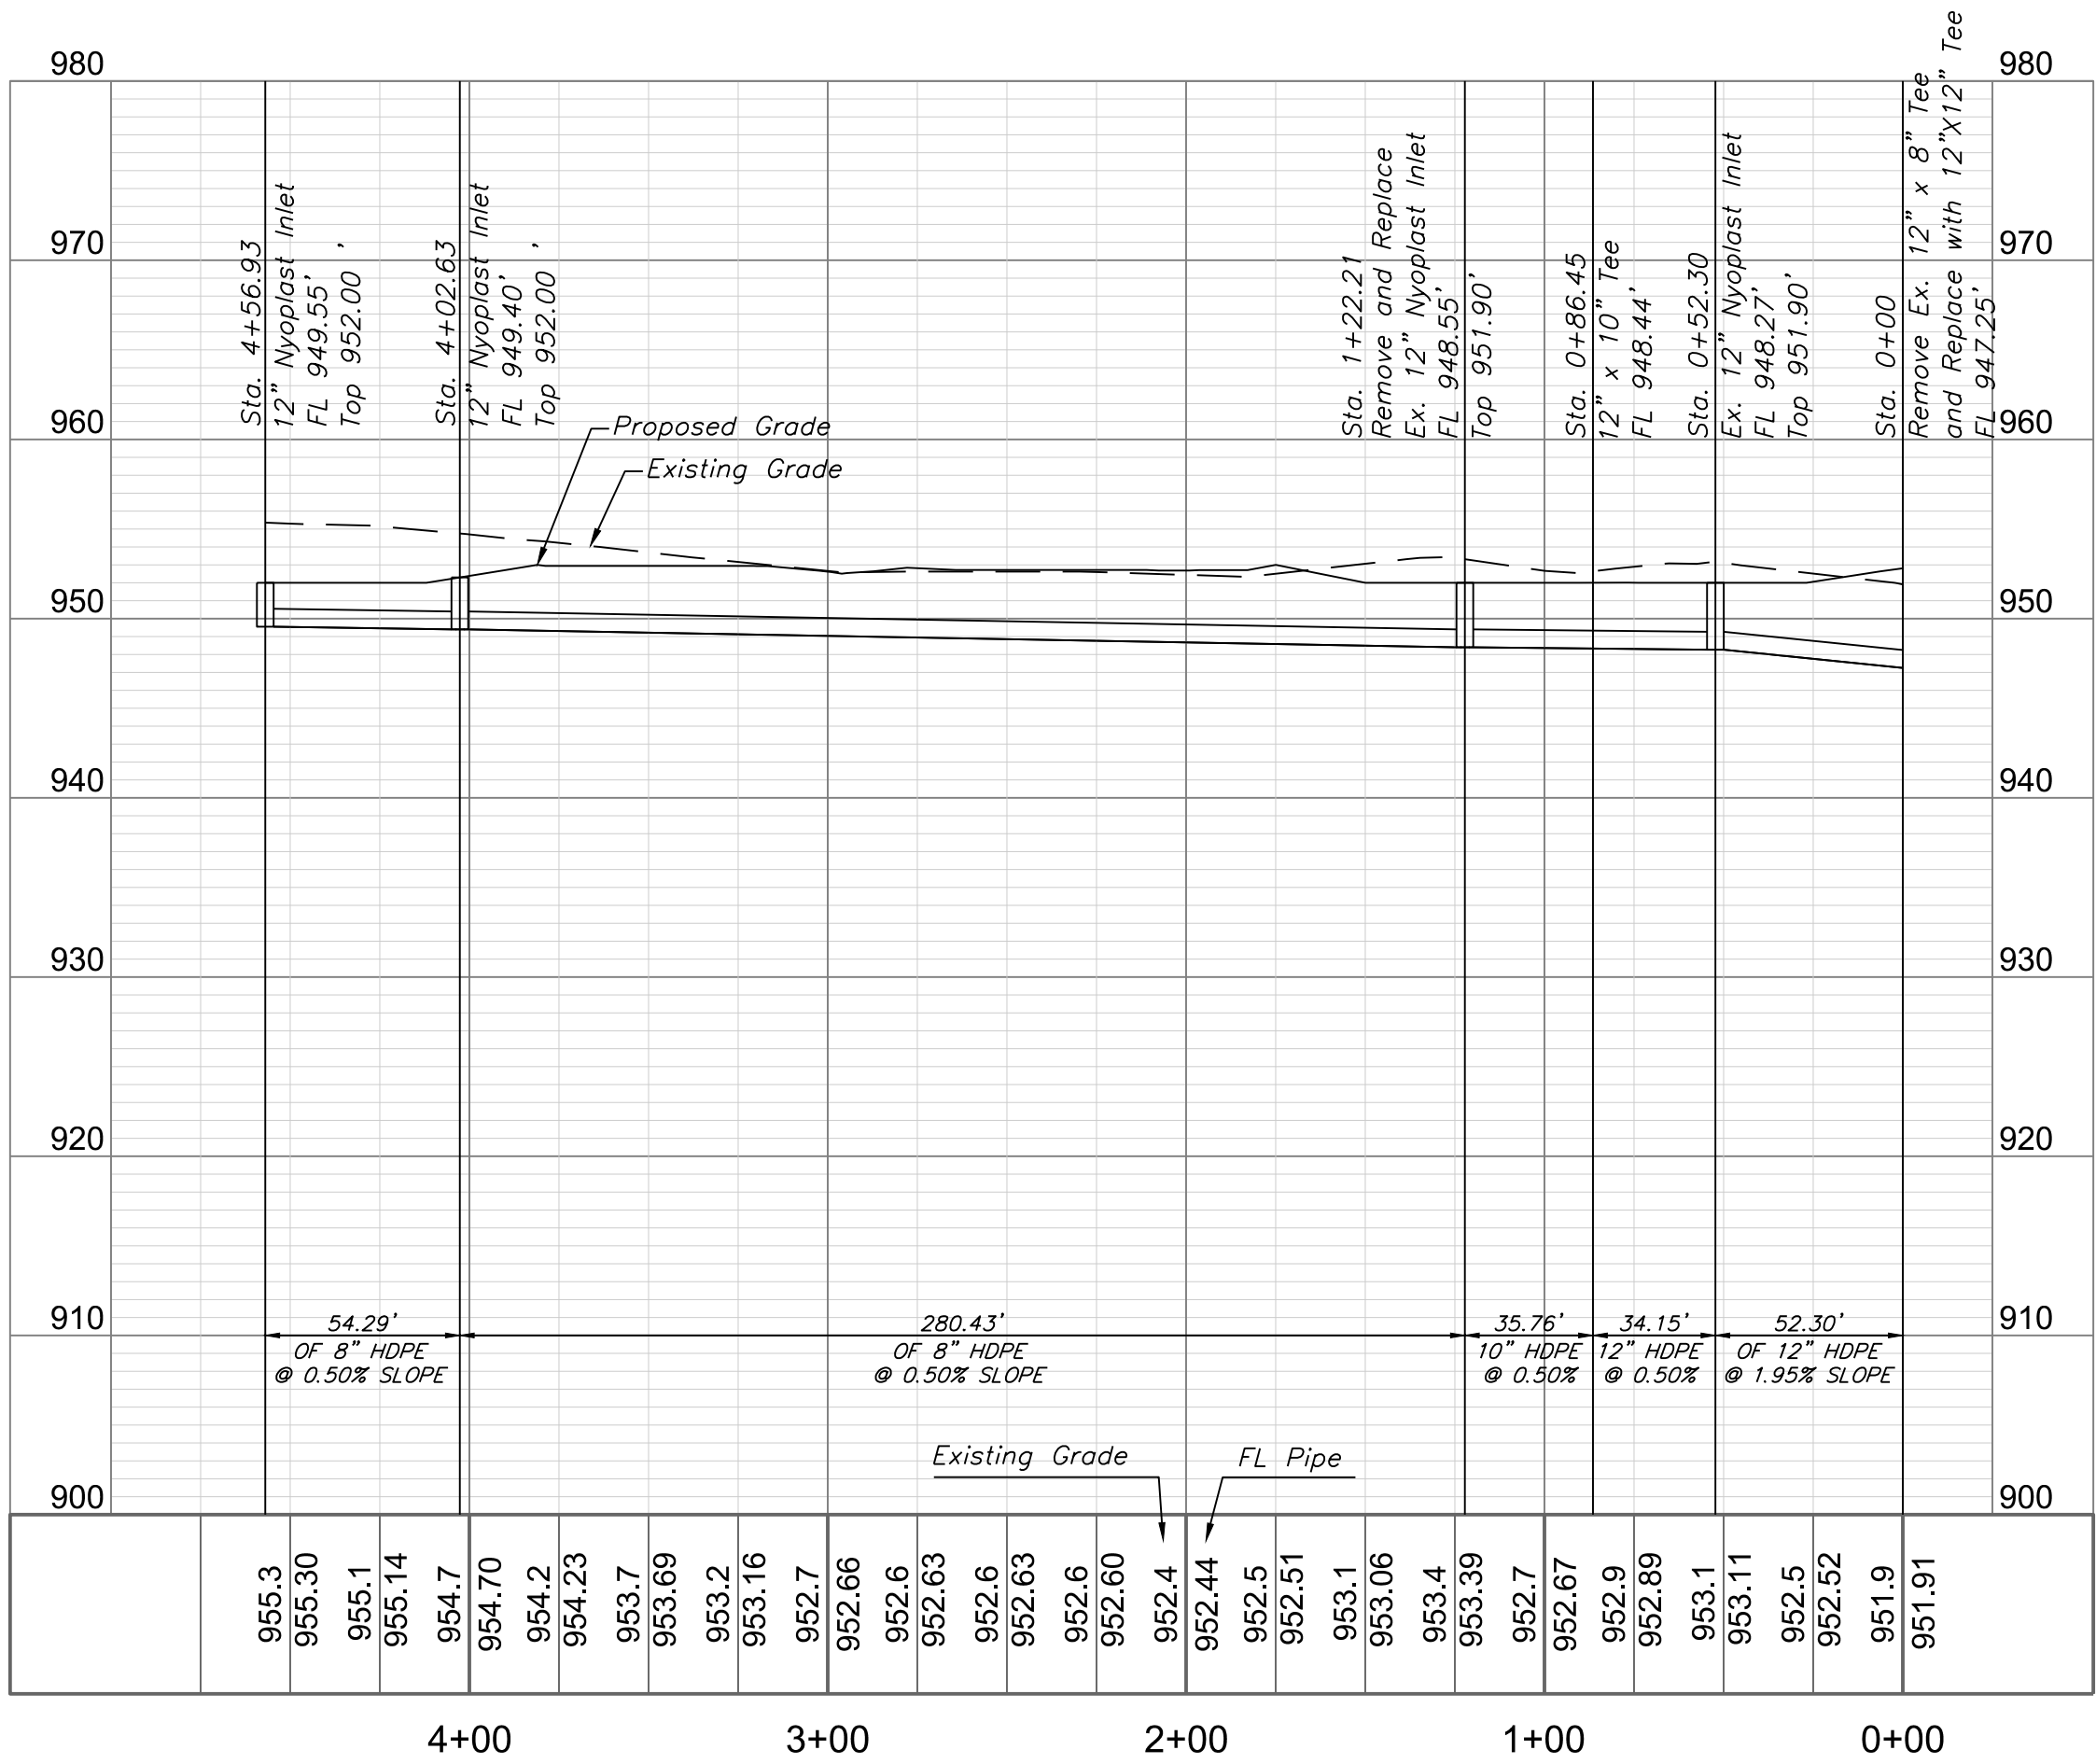


Professional Registration
Missouri
Engineering 2005002186-D
Surveying 2005008319-D
Kansas
Engineering E-1695
Surveying LS-218
Oklahoma
Engineering 6254
Nebraska
Engineering CA2821

The Summit Church
3381 Northwest Chipman Road
Lee's Summit, Jackson County, Missouri

Project:
THE SUMMIT
CHURCH, L3MD
March 14, 2020

ROOF DRAIN PLAN AND PROFILES
The Summit Church
Phase 1A
Lee's Summit, Jackson County, Missouri

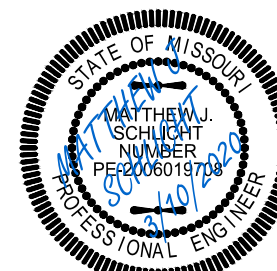

Matthew J. Schlicht
MO PE 2006019708
KS PE 19071
OK PE 25226
NE PE E-14335

REVISIONS
REV. 3/10/2020