


1 2 3 4 5



BRICK VENEER
MANUFACTURER: BELDEN
COLOR: BLACK DIAMOND VELOUR
MORTAR: MATCH LOT 10

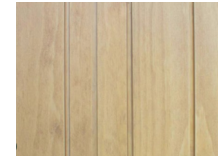

WOOD SIDING
MANUFACTURER: reSAWN TIMBER
COLOR: SONORAN W/ DADOS PROFILE
STYLE: SEALED FACE & BACK 3/4" THICK
x 7-3/8" WIDE x 8' - 16' RANDOM LENGTHS



STONE VENEER
MANUFACTURER: ELDORADO STONE
COLOR: BANFF SPRINGS



EIFS - STARBUCKS
MANUFACTURER: DRYVIT
COLOR: 634A - GRANITE GRAY
TEXTURE: LIMESTONE




EIFS - INSET WALL
MANUFACTURER: DRYVIT
COLOR: 633A - BATTLESHIP
TEXTURE: SANDPEBBLE




EIFS - TERIYAKI MADNESS / RETAIL TENANT
MANUFACTURER: DRYVIT
COLOR: 456 OYSTER SHELL
TEXTURE: LIMESTONE


D1 EXTERIOR MATERIAL LEGEND
SCALE: 12" = 1'-0"

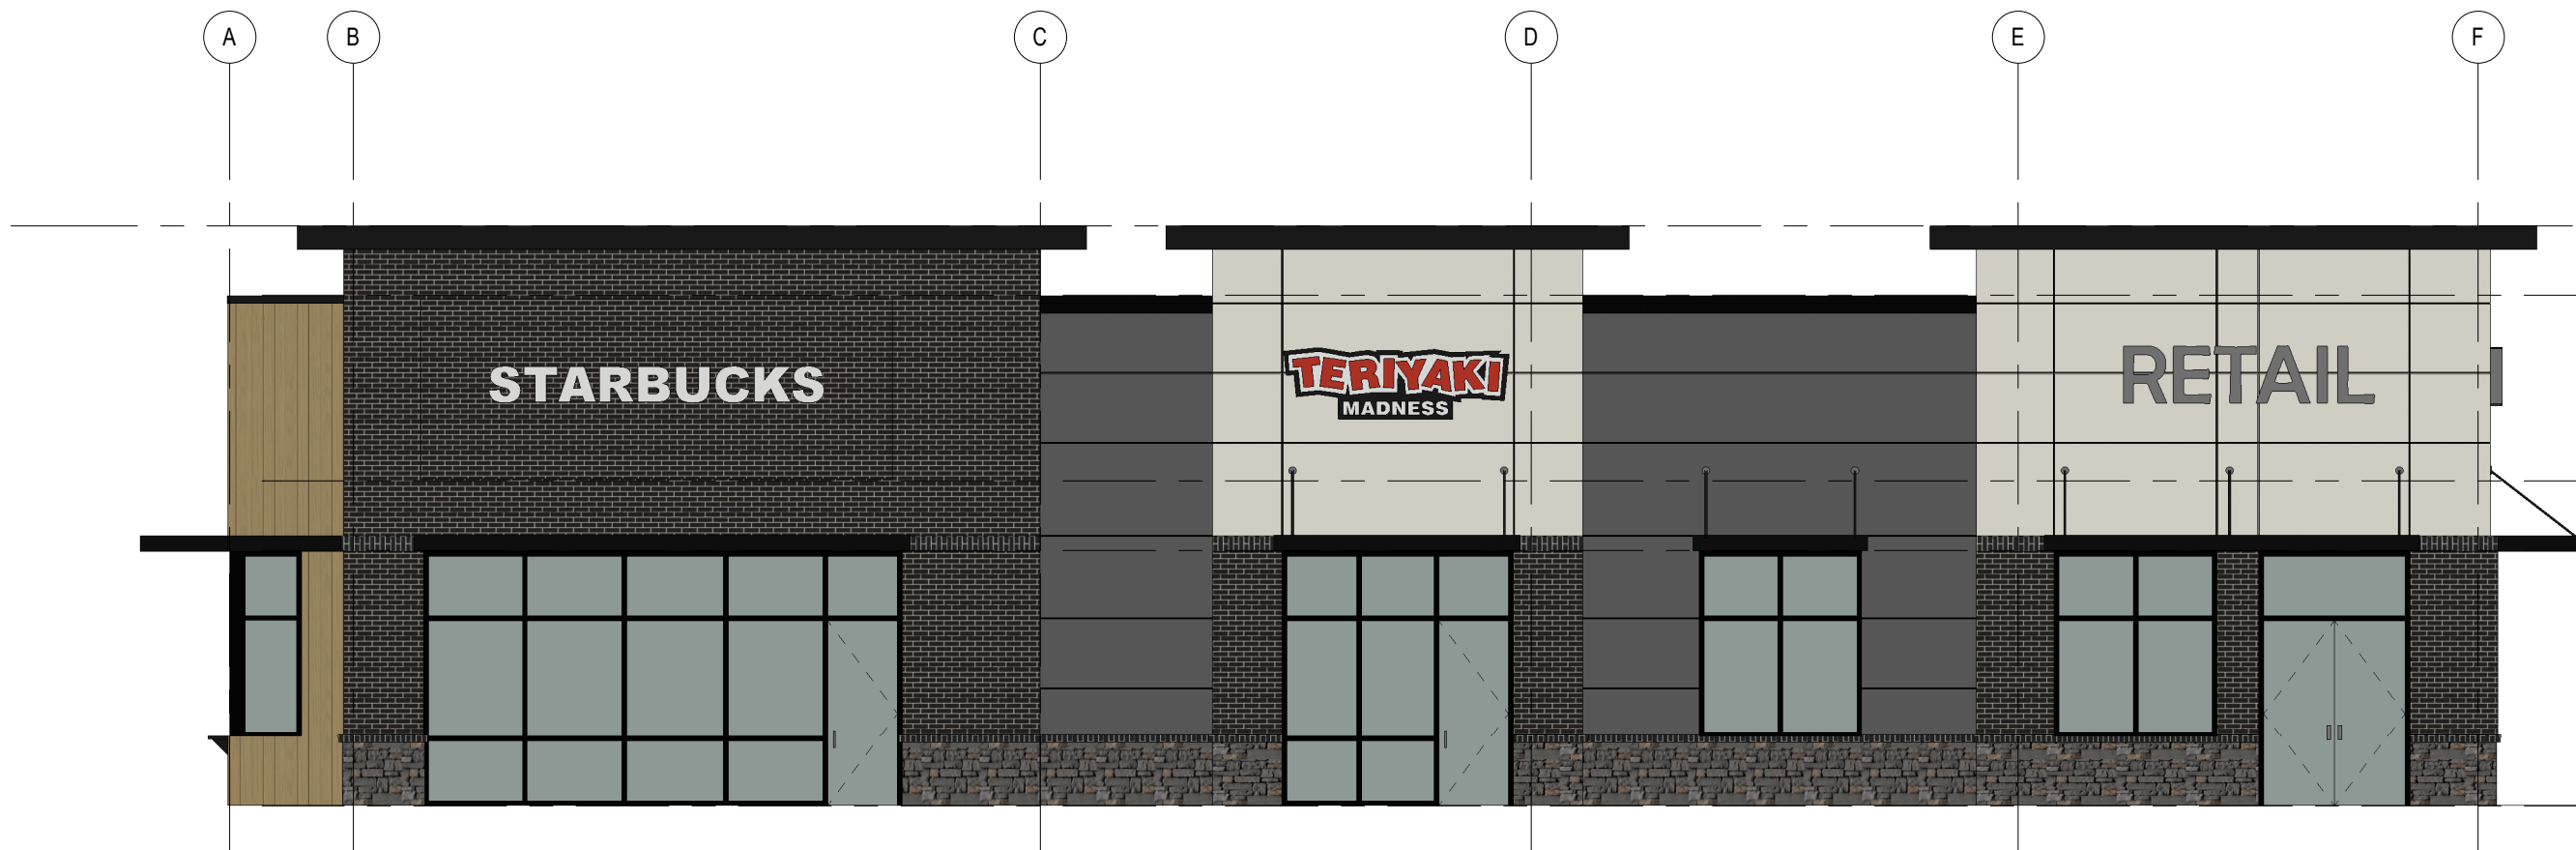


B1 EAST BLDG ELEVATION
SCALE: 1/8" = 1'-0"

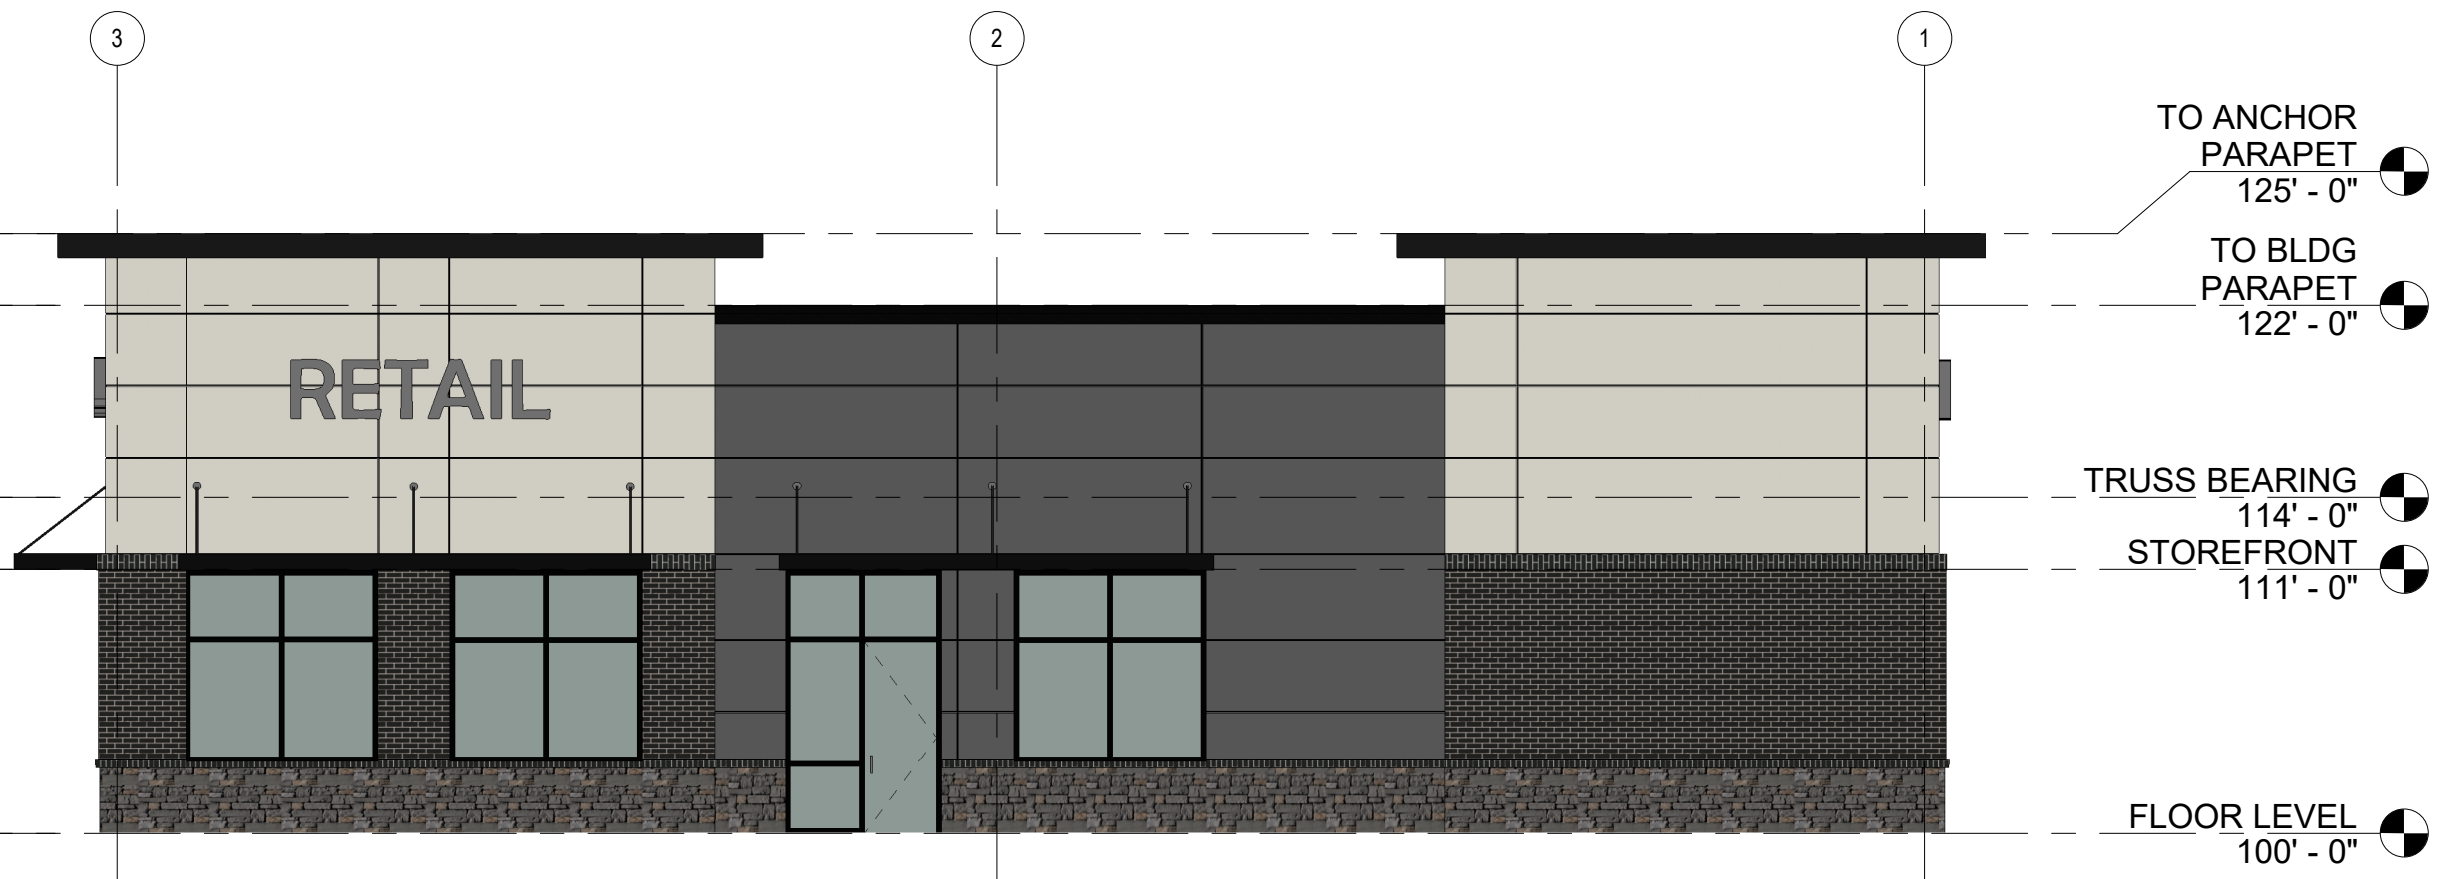


B3 NORTH BLDG ELEVATION
SCALE: 1/8" = 1'-0"

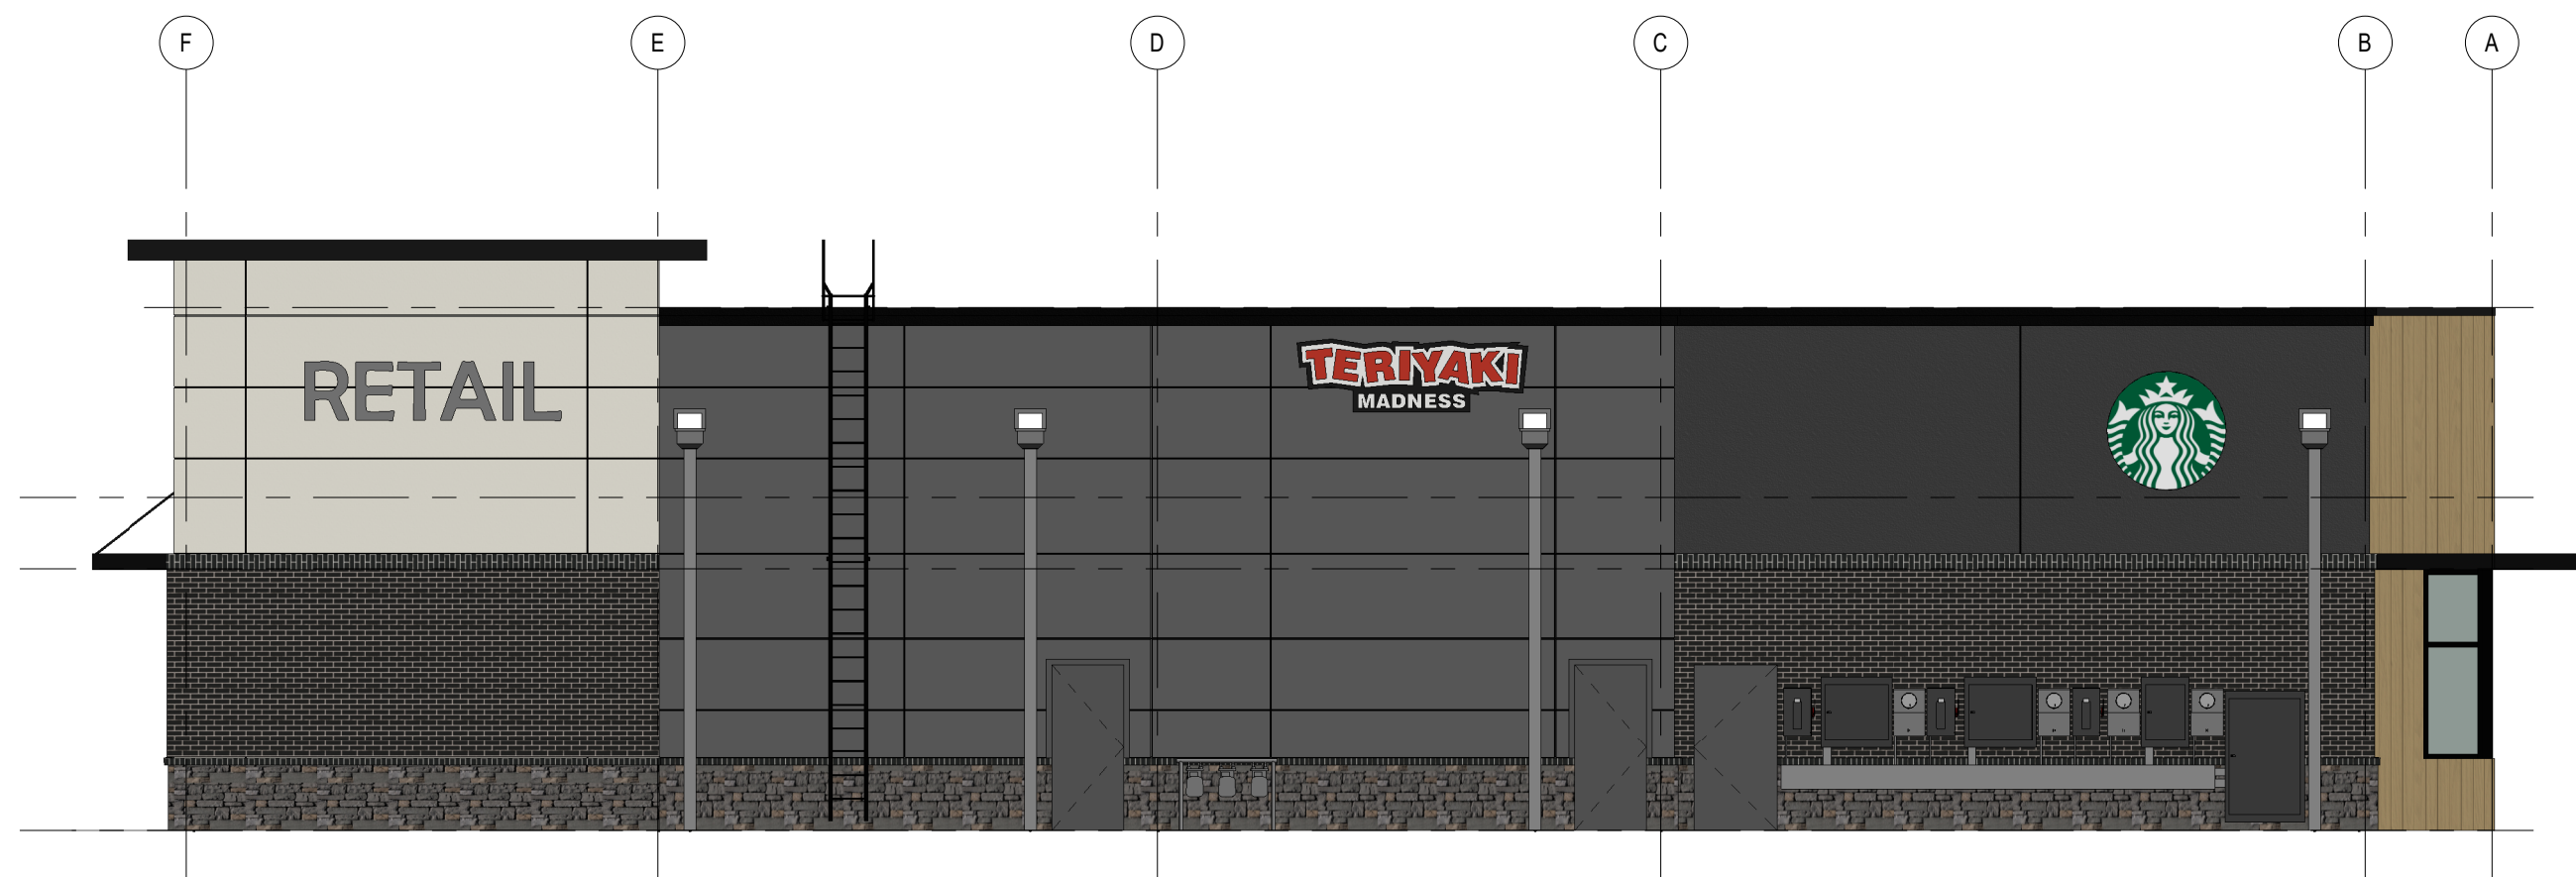

A1 WEST BLDG ELEVATION
SCALE: 1/8" = 1'-0"

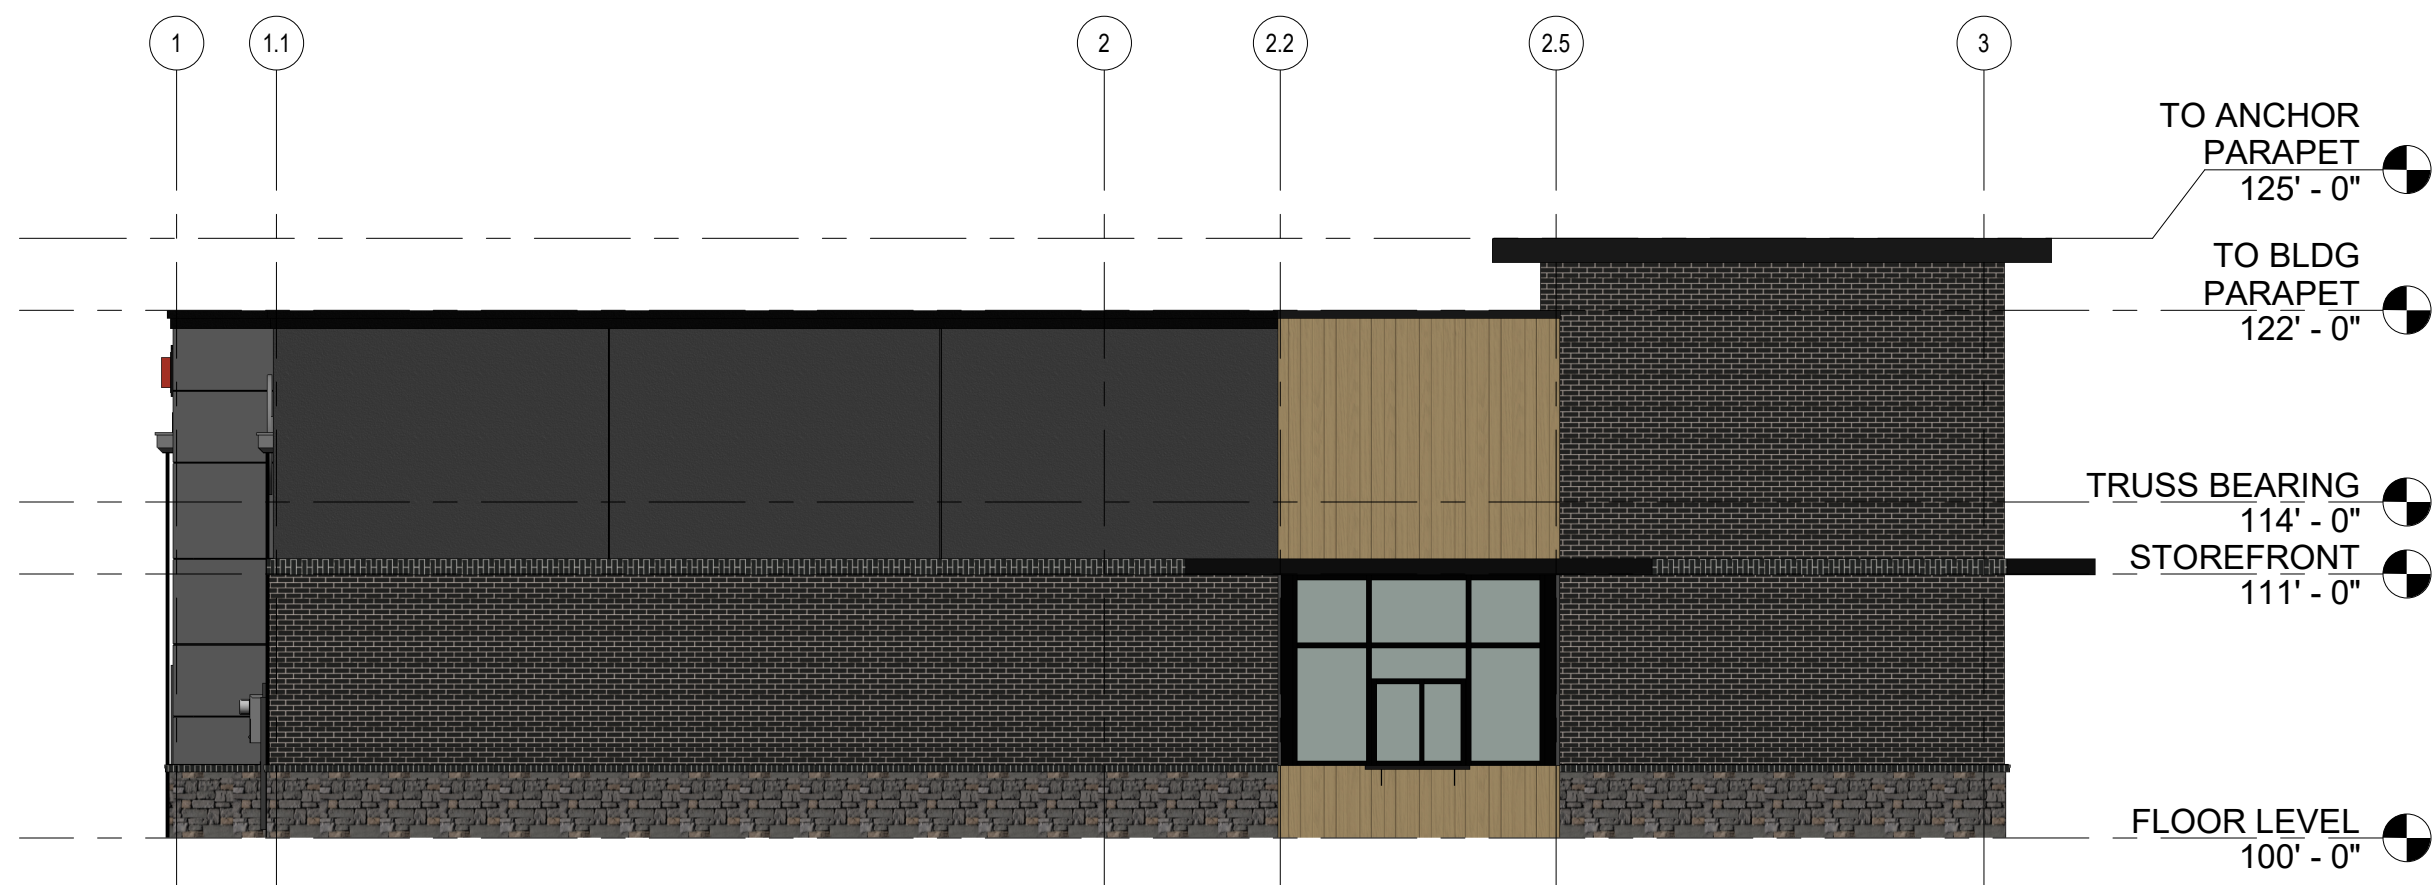

A3 SOUTH BLDG ELEVATION
SCALE: 1/8" = 1'-0"

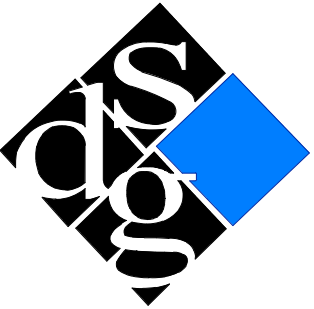

schwerdt design group

architecture | interiors | planning

2231 sw wanamaker rd suite 303
topeka, kansas 66604-4275
phone: 785.273.7540

SCHWERDT DESIGN GROUP
MISSOURI STATE CERTIFICATE OF AUTHORITY
#F0035876

MICHAEL K. HAMPTON, AIA
ARCHITECT
MCA # 200807002

MULTI-TENANT BUILDING, CORE & SHELL
STREETS OF WEST PRYOR, LOT 3
2050 NW LOWENSTEIN DR. LEE'S SUMMIT, JACKSON CO, MO

SUBMISSION DATES
04/07/2020

SHEET TITLE
RENDERED ELEVATIONS

PROJECT NUMBER
190224

SHEET NUMBER
A-602

FILEPATH: F:\1_P\Projects SDG\190224 Streets of West Pryor - Lot #3\05_Drawings\Revit\190224 West Pryor Lot 3 V6.rvt
DATE: 4/22/2020 4:45:38 PM
DRAWN BY: Author