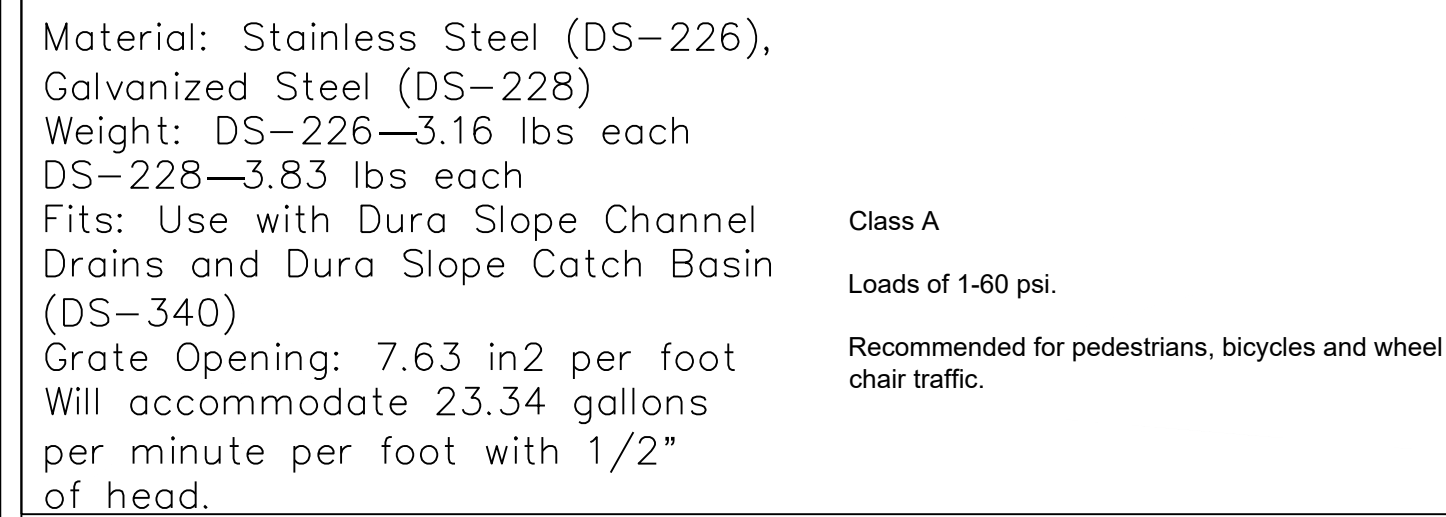


LEGEND


EXISTING SANITARY SEWER ——— X-SAN- ——— X-SAN- ———

EXISTING STORM SEWER ——— XSTM ———

EXISTING WATER MAIN ——— WTR ——— WTR ———

NEW STORM SEWER ——— ST ——— ST ——— ST ——— ST ———

NEW ROOF DRAIN SYSTEM ——— S ——— S ——— S ——— S ——— S ——— S ———

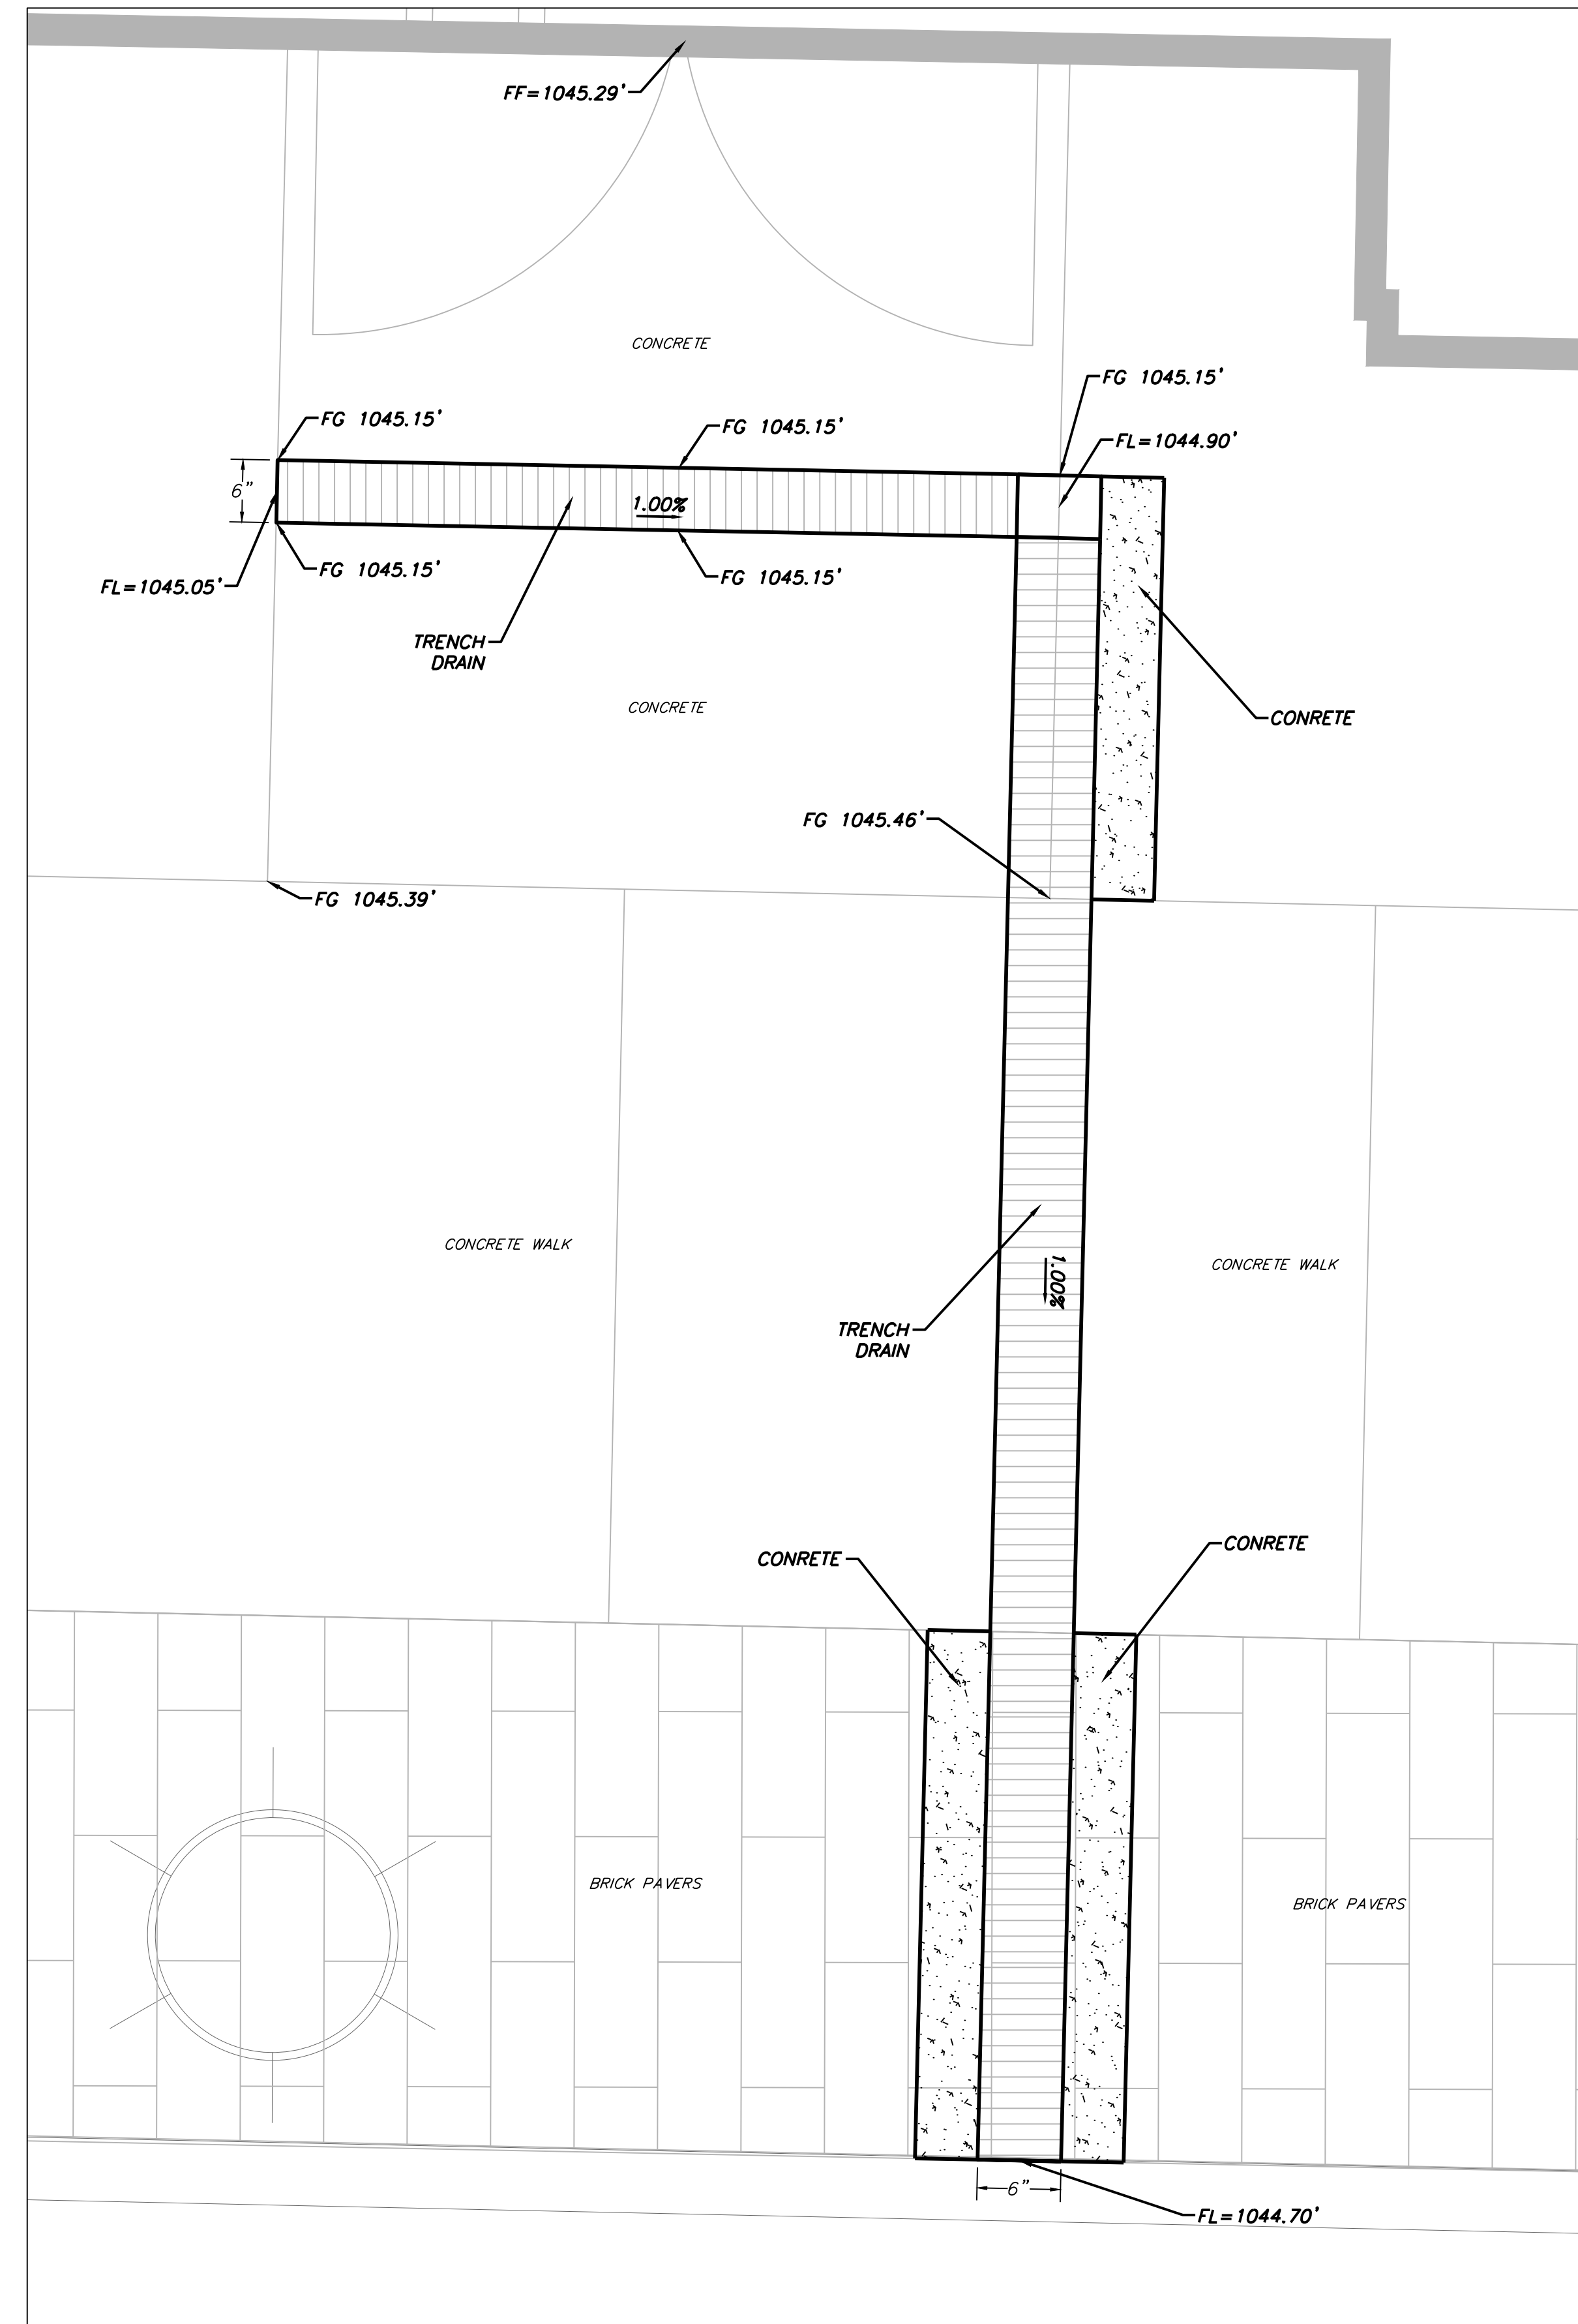

TRENCH DRAIN PLAN
1"=1'