
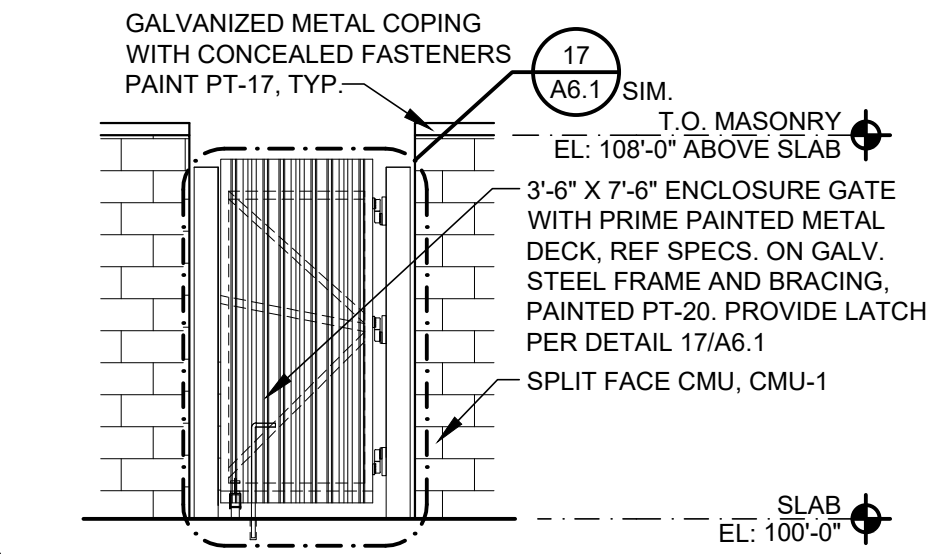



4 TRASH/TIRE ENCLOSURE ELEV. SCALE: 1/4"=1'-0"

5 TYPICAL TRASH/TIRE ENCLOSURE ELEV. SCALE: 1/4"=1'-0"

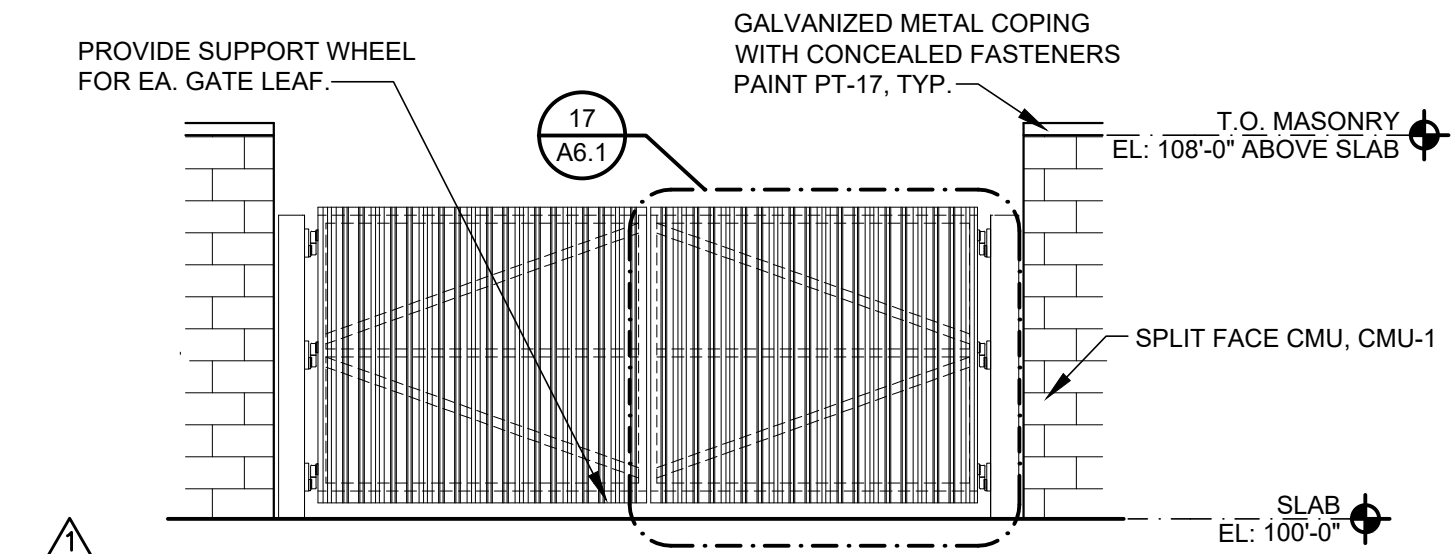


6 TRASH/TIRE ENCLOSURE ELEV. SCALE: 1/4"=1'-0"

7 TRASH/TIRE ENCLOSURE ELEV. SCALE: 1/4"=1'-0"

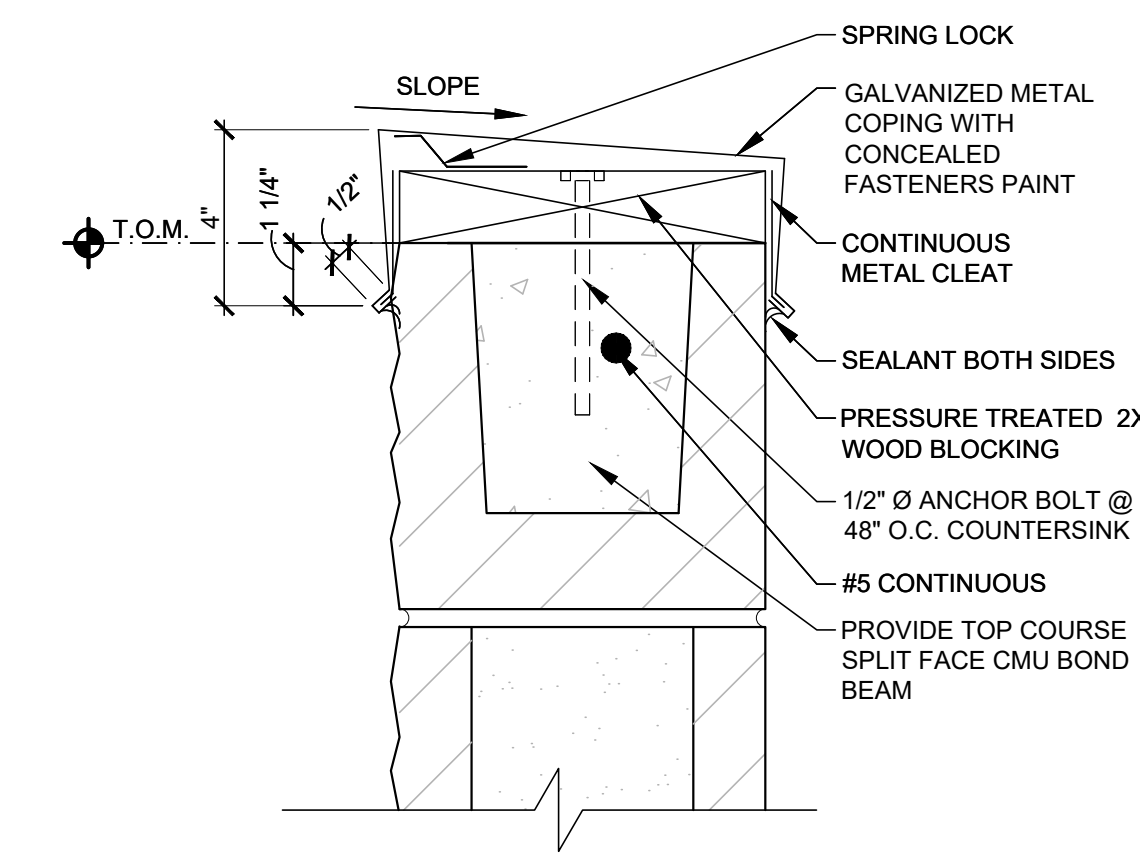

16 TRASH ENCLOSURE MASONRY CAP DETAIL SCALE: 3"=1'-0"

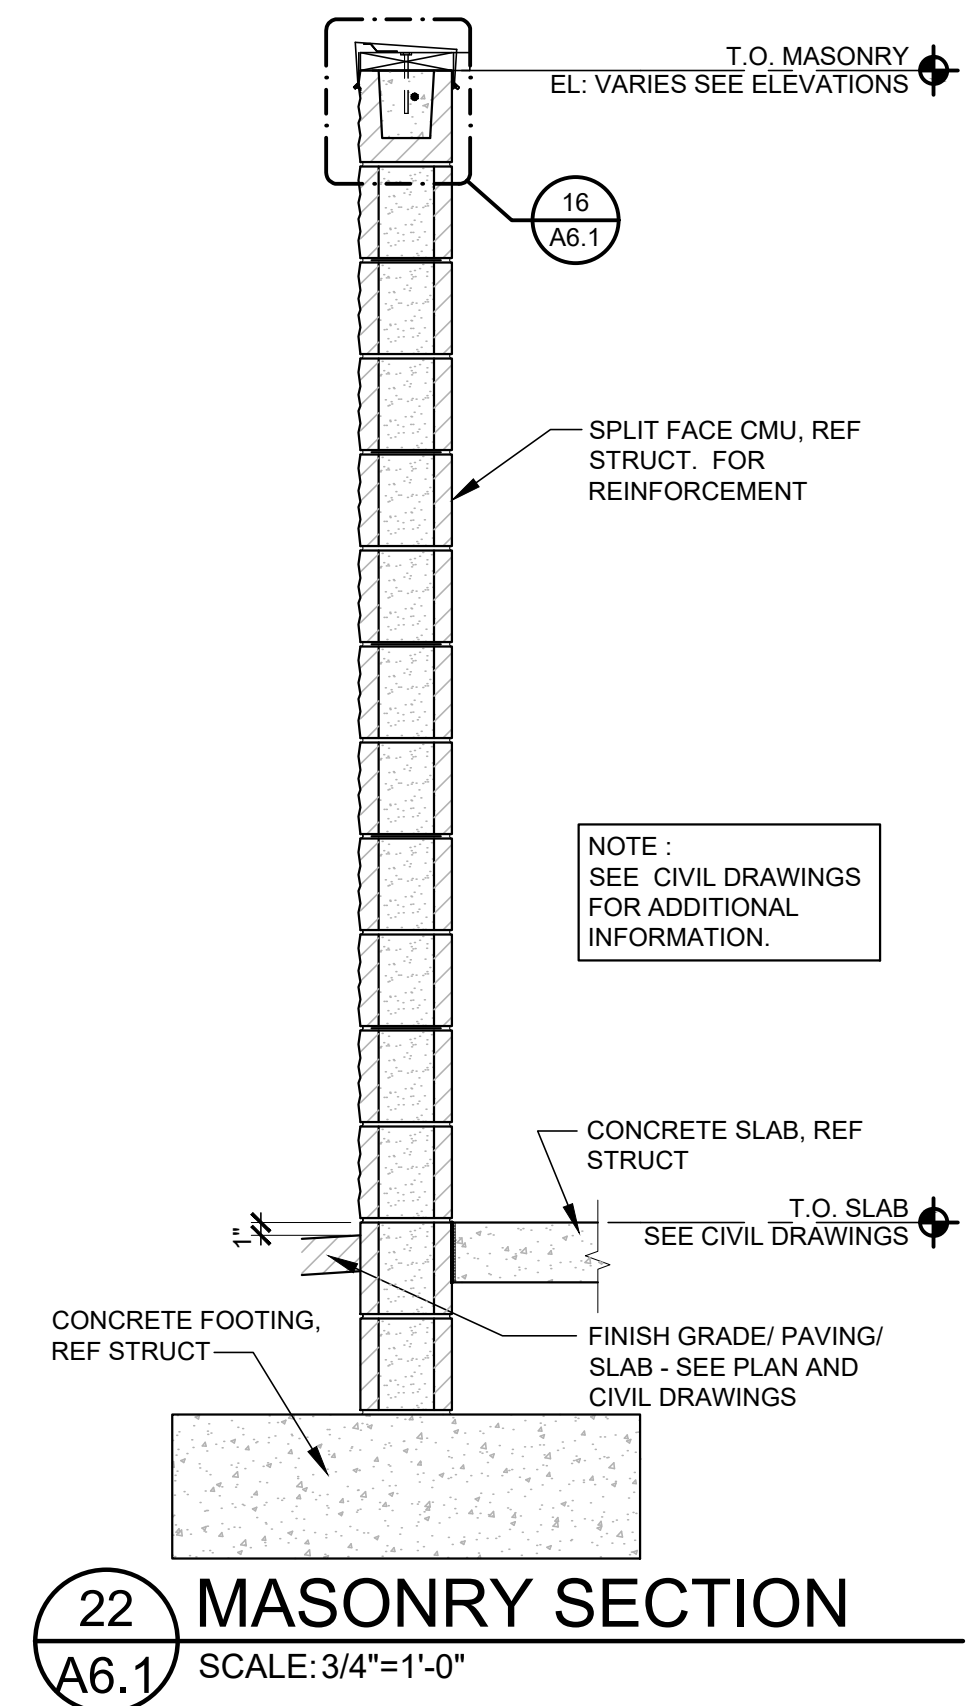

22 MASONRY SECTION SCALE: 3/4"=1'-0"

SGA Design Group, P.C.
1437 South Boulder, Suite 550
Tulsa, Oklahoma 74119-8609
P: 918.587.8600
F: 918.587.8601
www.sga-design.com
Certificate of Authority #A-2008031944
Architecture

Firestone
COMPLETE AUTO CARE

THIS DRAWING IS THE PROPERTY OF BRIDGESTONE RETAIL OPERATIONS, LLC AND IS LOANED ON THE EXPRESS CONDITION THAT IT IS NOT TO BE USED IN ANY WAY BE REPRODUCED TO THE INTERESTS OF BRIDGESTONE RETAIL OPERATIONS, LLC. WITHOUT THE WRITTEN PERMISSION OF BRIDGESTONE RETAIL OPERATIONS, LLC. ANY REUSE OR ADAPTATION OF THIS DRAWING WITHOUT THE WRITTEN PERMISSION OF BRIDGESTONE RETAIL OPERATIONS, LLC IS A VIOLATION OF THE LICENSE AND WILL BE SUBJECT TO LEGAL ACTION.

NEW FCAC STORE
2020 ER
3561 SW MARKET ST
JACKSON COUNTY
LEE'S SUMMIT, MISSOURI 64082

STATE OF MISSOURI
MITCH GARRETT
NUMBER A-007541
ARCHITECT
04/16/2020
MITCHEL RAY GARRETT - ARCHITECT
MOP A-007541

ISSUE BLOCK

NO.	DATE	DESCRIPTION	ADD #1
1	04/16/20		

PROPERTY NO.: 160085
6 DIGIT NO.: 906983
4 DIGIT NO.: 78C9
AOR PROJECT NUMBER: 1955B71
TO PERMIT: DATE: 03/26/2020
TO BID: DATE: ###-##-##
KMP
SHEET TITLE:
TRASH/TIRE ENCLOSURE DETAILS
SHEET NUMBER:
A6.1