

WEIR CALCULATIONS:

ORIFICE CALCULATIONS:

Outfall Structure Summary

Elevation Discharge Summary Table


Stage Storage Summary Table

NOTE:

LATERAL PVC COLLECTOR OR ADS N12 PER DETAIL 4 SHEET L-7

GENERAL NOTES:

SITE UTILITY NOTES:

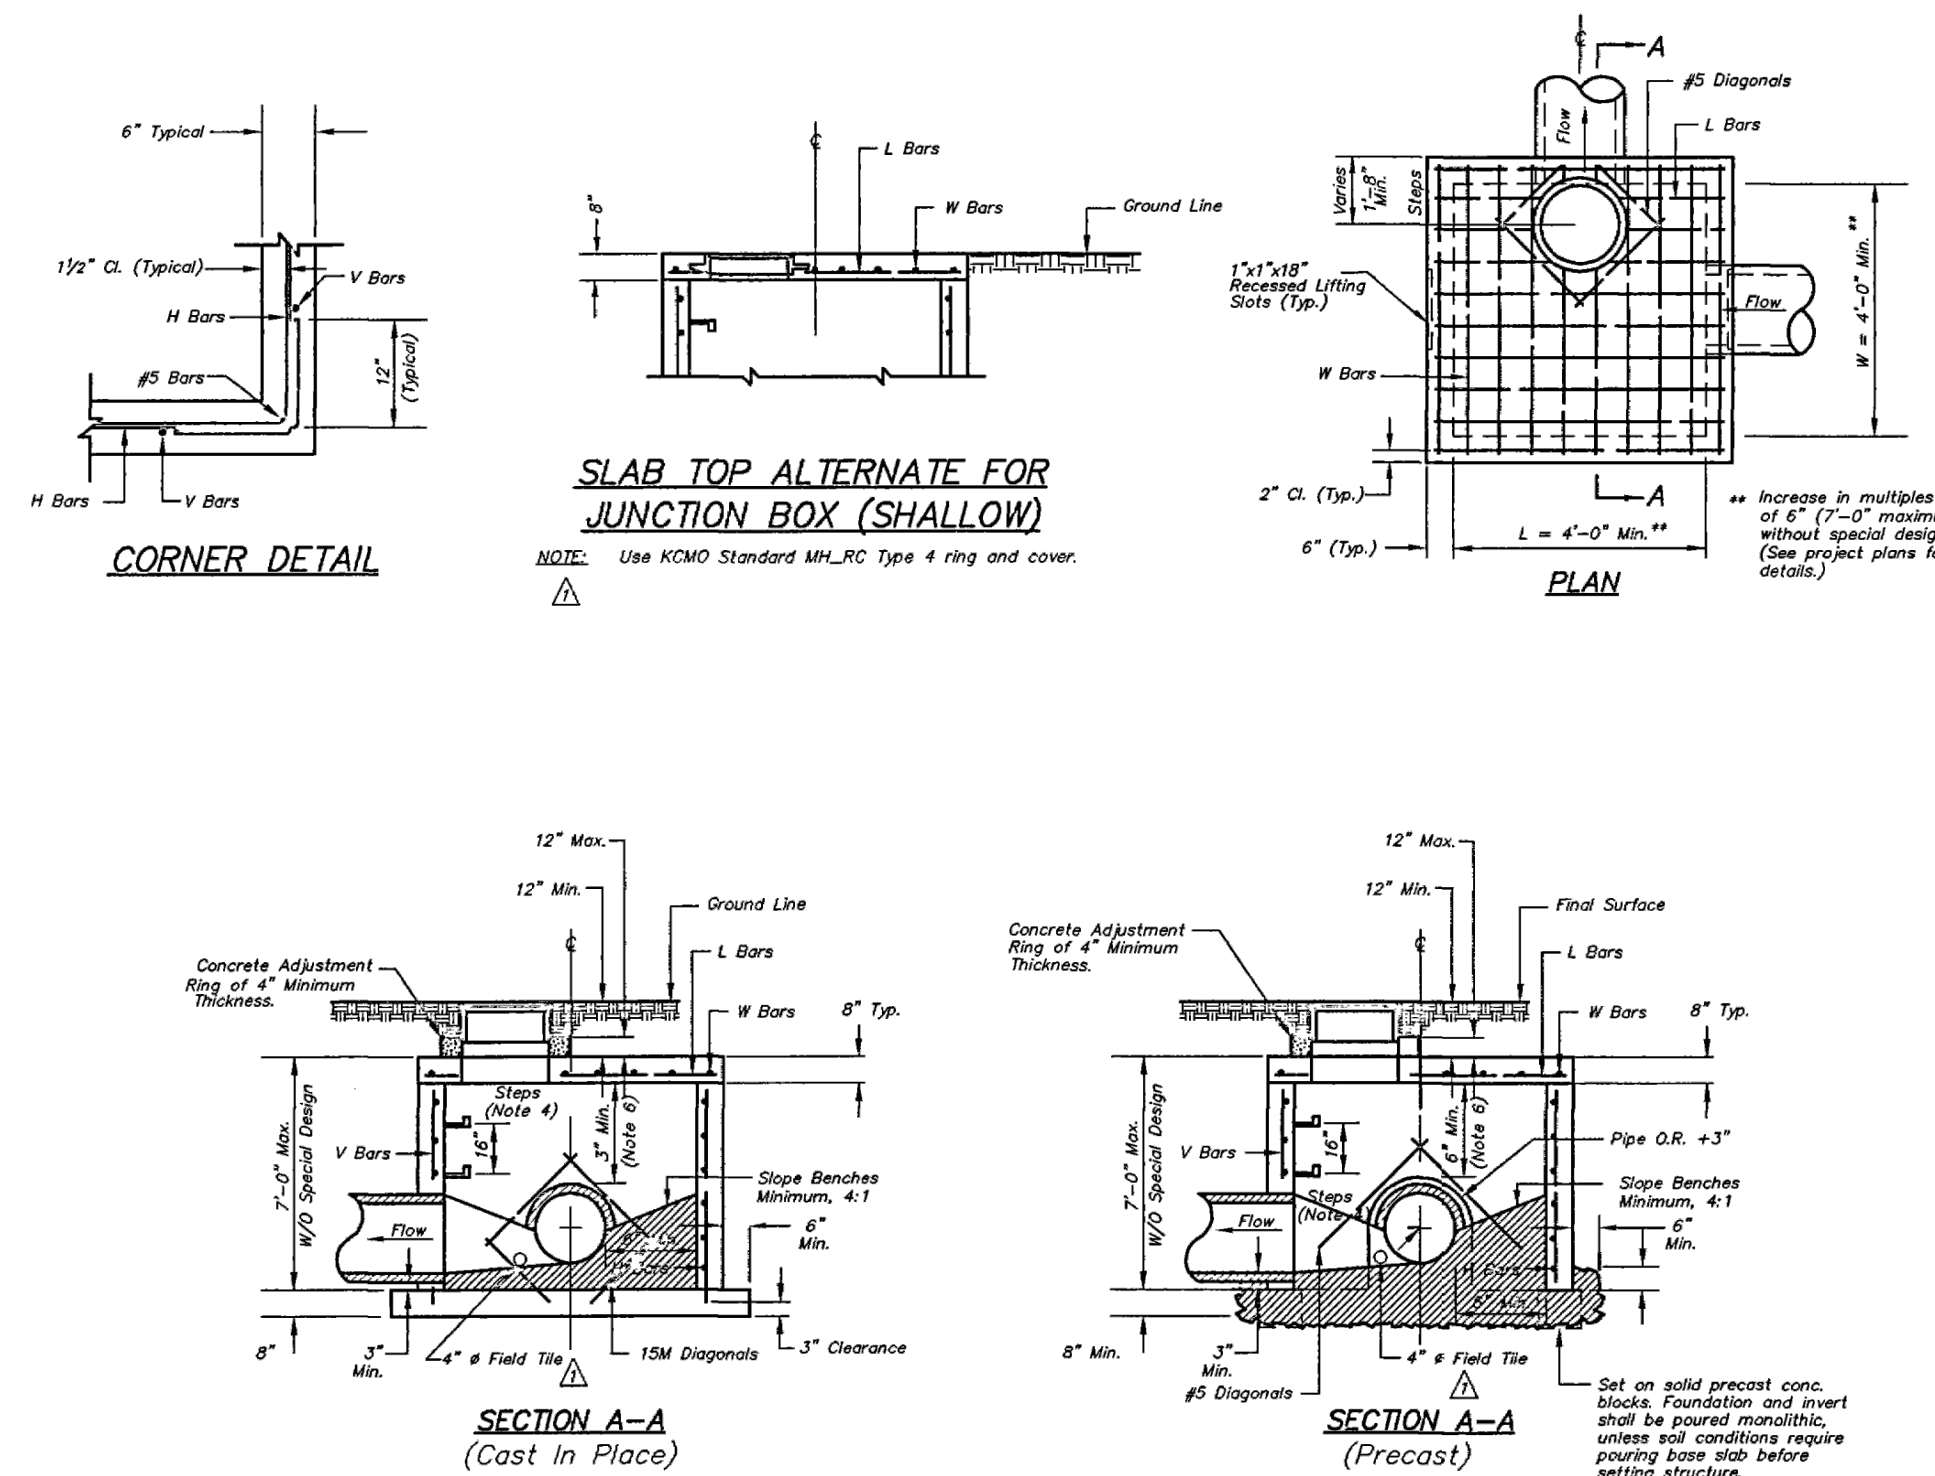

GENERAL NOTES:

REINFORCING

JUNCTION BOX DETAIL FOR REFERENCE ONLY

Kimley»Horn

13455 Noel Road, Suite 700, Dallas, Texas 75240
PHONE: 214-420-5600 FAX: 214-420-5680
WWW.KIMLEY-HORN.COM
MISSOURI REGISTRATION NUMBER 001512
© 2019 KIMLEY-HORN AND ASSOCIATES, INC.

SUMMIT WAVES
WAVE POOL ADDITION
LEE'S SUMMIT, MO

DRAINAGE AND DETENTION
POND PLAN

Scale:
Designed by: ABP
Drawn by: ABO
Checked by: SEG
Date: JUNE 2020
Project No. 064538700

SHEET
C-8