

110 Armour Road North Kansas City, Missouri 64116 Tel. 816.300.4101 Fax. 816.300.4102 www.wskfarch.com

Architecture · Interior Design · Illustration · Planning

To: City of Lee's Summit Development Services **Ref: PRCOM20182387** 220 SE Green

Tel. No.: Lee's Summit, MO 64063 816.969.1200 Date: June 12, 2020 Project: Lee's Summit Fire Station No. 3 Project No.: 17016 Subject: Building Permit Revision Submittal From: Dalyn Novak

WE ARE SENDING YOU THE FOLLOWING:

COPIES	DATE	NO.	DESCRIPTION
PDF	6/12/20		Sheet C7.0 (full size), sealed

THESE ARE TRANSMITTED as checked below:


X For approval

For your use & files For review and comment As requested For your signature Approved as submitted Approved as noted Returned for corrections Rejected Reviewed only Via Fax - Original to follow Via Fax only Pages (including Transmittal) Via Courier Overnight Delivery

MESSAGE:

The following changes have been made to Sheet C7.0. These changes have been discussed with Shannon McGuire (816.969-1200).

- 1) Existing trees along the south property line were field located and sized. The 19 existing trees on our site meant reducing the number of new trees needed in the south landscape buffer. These new trees are suitable for growing as understory plants, under drip lines of the large existing trees. Notes to clean out brush, and provide maintenance trimming to existing tree row have been added.
- 2) Additionally, one Oklahoma Redbud Tree has been relocated near the front entrance of the building to avoid interference with the roofline.
- Copy to: Assistant Chief Brian Austerman file

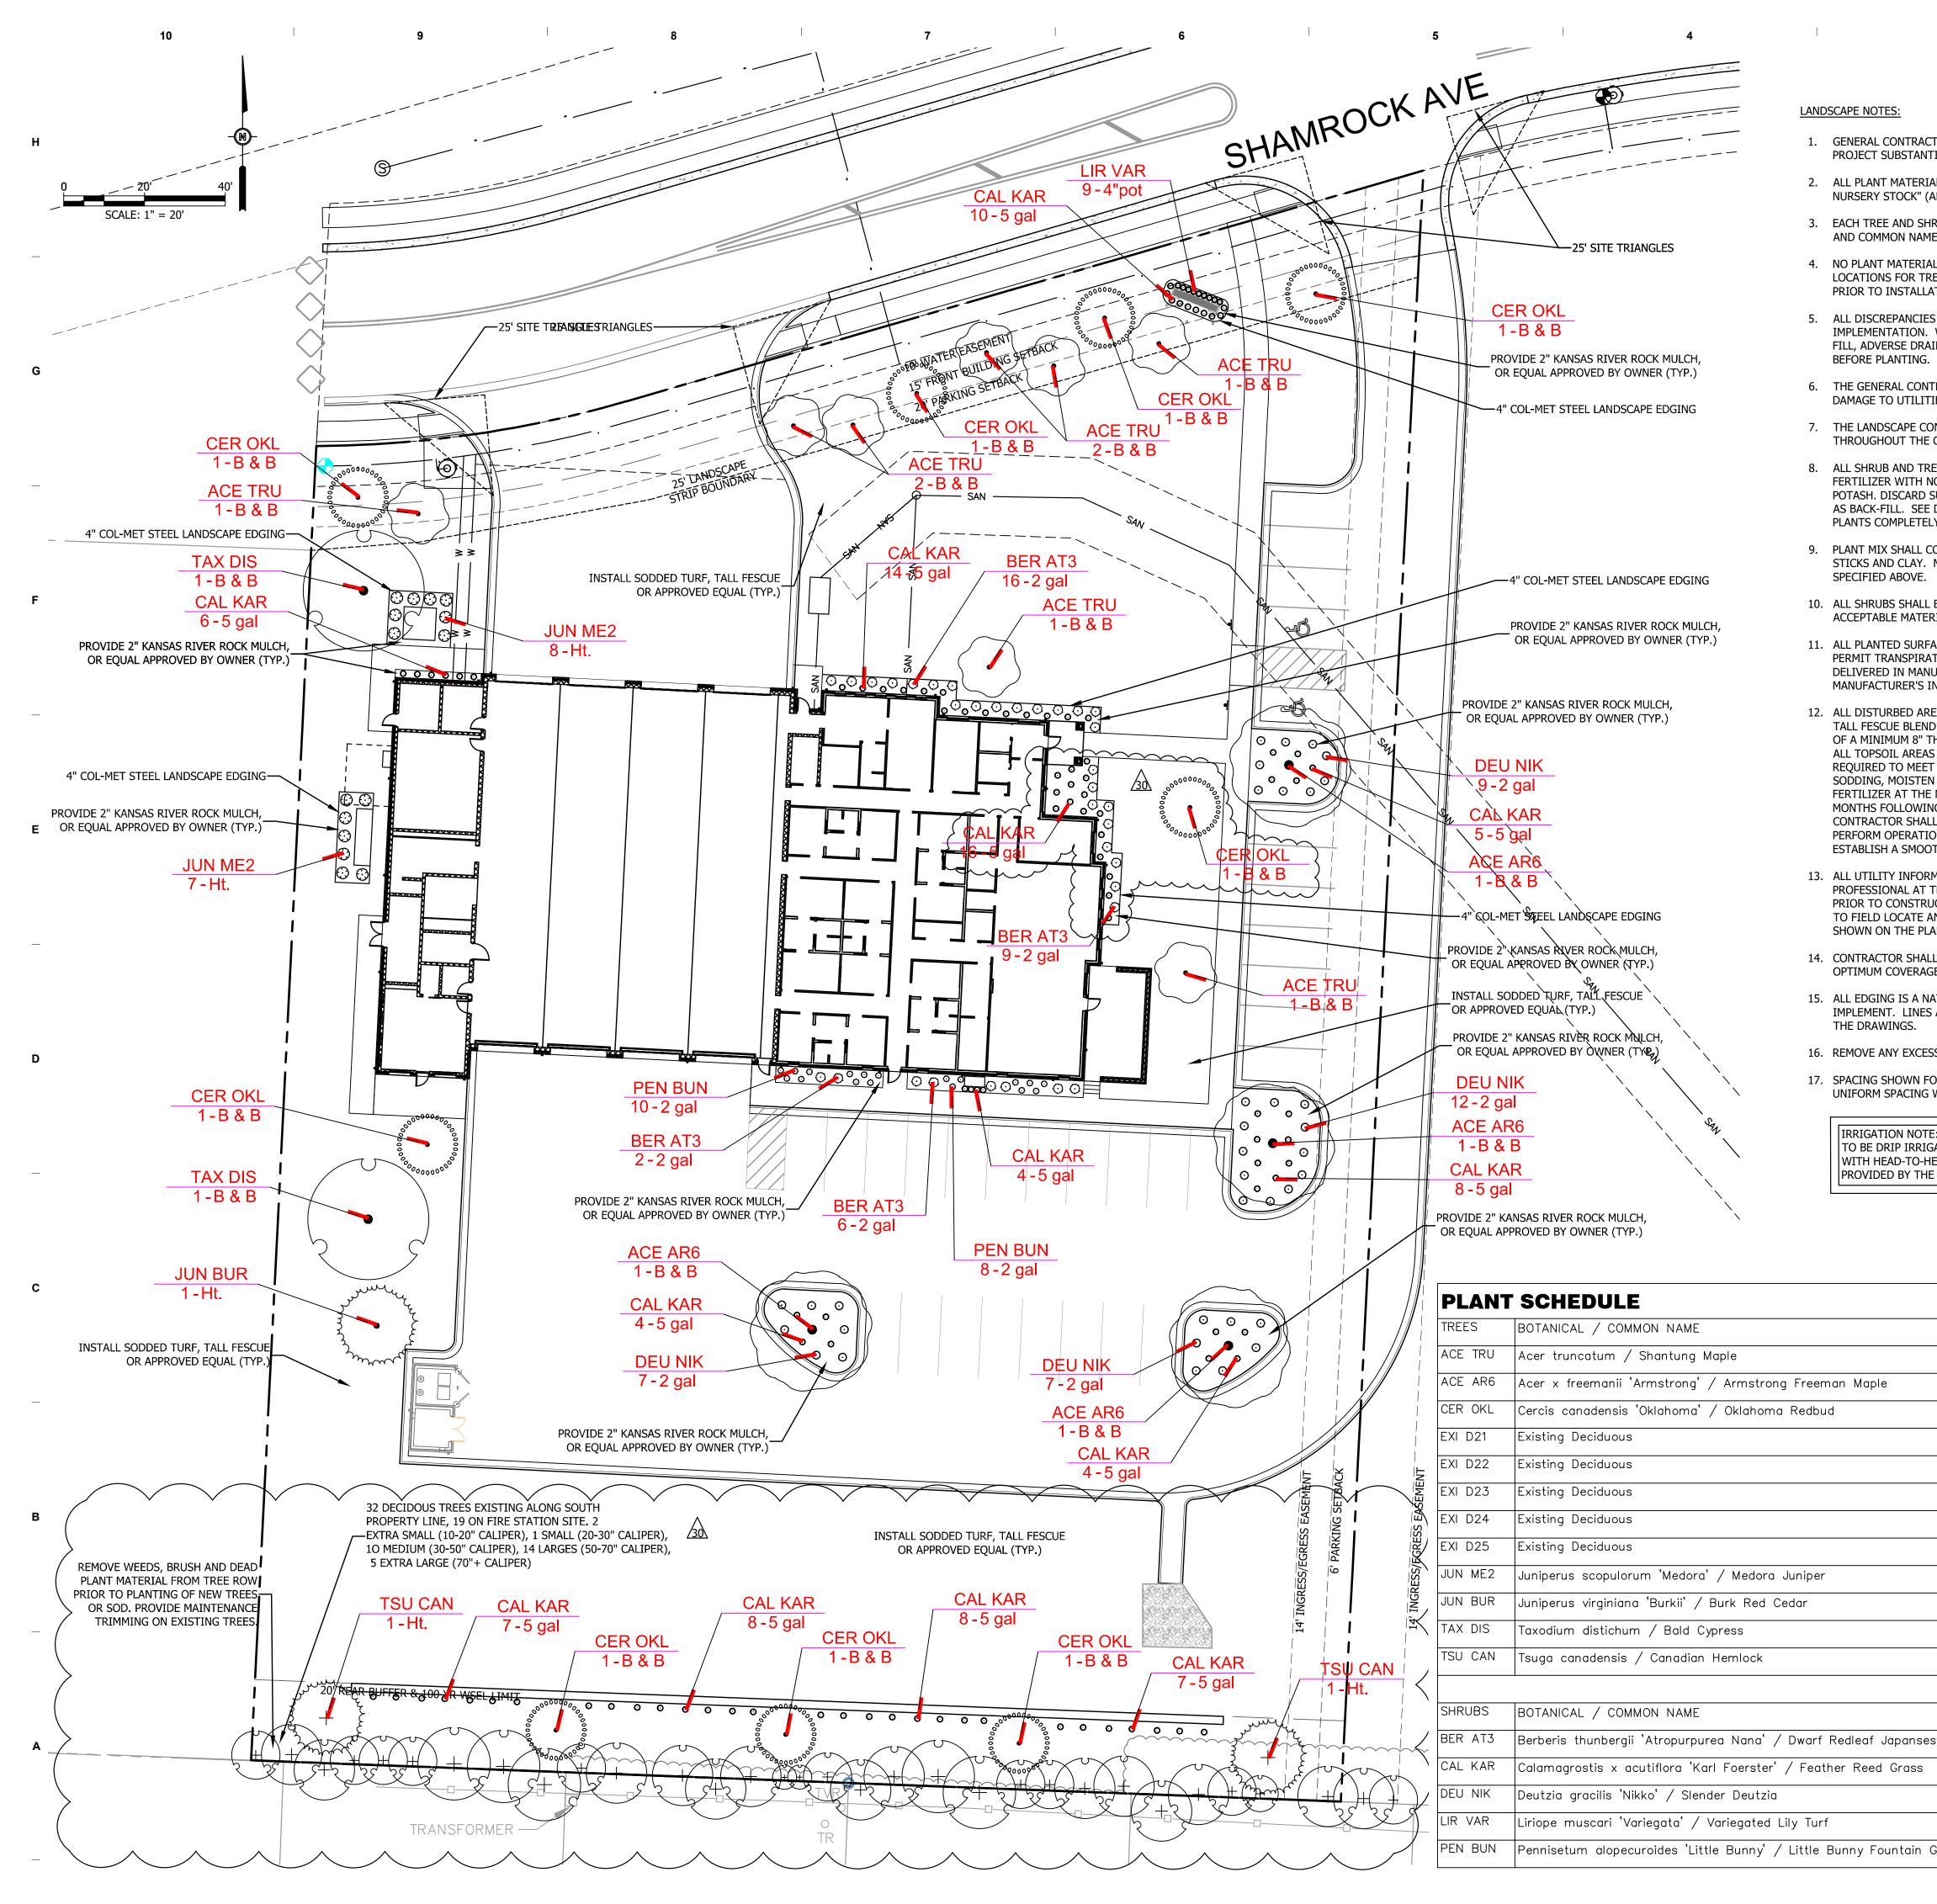

≓ S Sun, ngs\ n.rvt 12/1/2017 2:17:26 PM M:\2017\17016 - Lee's S Fire Station 3\1 - Drawin

LANDSCAPE NOTES:

- PROJECT SUBSTANTIAL COMPLETION.

- PRIOR TO INSTALLATION.
- BEFORE PLANTING.

- SPECIFIED ABOVE.

- OPTIMUM COVERAGE.
- THE DRAWINGS.

Bartlett & West

www.bartlettwest.com

1. GENERAL CONTRACTOR SHALL GUARANTEE ALL PLANT MATERIAL FOR A PERIOD OF ONE (1) YEAR FROM DATE OF

2

2. ALL PLANT MATERIALS SHALL MEET MINIMUM REQUIREMENTS SHOWN IN THE "AMERICAN STANDARDS FOR NURSERY STOCK" (ANSI Z60.1-1990) PLUS UPDATES.

3. EACH TREE AND SHRUB SHALL BE SECURELY LABELED WITH A WATERPROOF TAG INDICATING BOTANICAL NAME AND COMMON NAME FOR DELIVERY TO SITE.

4. NO PLANT MATERIAL SHALL BE SUBSTITUTED WITH OUT THE APPROVAL OF THE OWNER. ALL PLANTING LOCATIONS FOR TREES AND SHRUBS SHALL BE FLAGGED BY THE CONTRACTOR AND APPROVED BY THE OWNER,

5. ALL DISCREPANCIES AND/OR FIELD CHANGES SHALL BE REPORTED TO THE OWNER FOR APPROVAL PRIOR TO IMPLEMENTATION. WHEN CONDITIONS DETRIMENTAL TO PLANT GROWTH ARE ENCOUNTERED, SUCH AS RUBBLE FILL, ADVERSE DRAINAGE CONDITIONS OR OBSTRUCTIONS, LANDSCAPE CONTRACTOR SHALL NOTIFY THE OWNER

6. THE GENERAL CONTRACTOR SHALL VERIFY LOCATION OF AND PROTECT ALL UTILITIES AND STRUCTURES. DAMAGE TO UTILITIES AND STRUCTURES SHALL BE REPAIRED BY THE CONTRACTOR.

7. THE LANDSCAPE CONTRACTOR SHALL COORDINATE ALL WORK WITH OTHER CONTRACTORS ON SITE THROUGHOUT THE CONSTRUCTION PROCESS.

8. ALL SHRUB AND TREE PLANTING AREAS SHALL BE EXCAVATED AND BACK-FILLED WITH PLANT MIX. PROVIDE FERTILIZER WITH NOT LESS THAN 5% TOTAL NITROGEN, 10% AVAILABLE PHOSPHORIC ACID AND 5% SOLUBLE POTASH. DISCARD SUBSOIL REMOVED FROM PLANTING AREA EXCAVATION; DO NOT MIX WITH PLANT MIX OR USE AS BACK-FILL. SEE DETAILS FOR COMPLETE PLANTING PREPARATION. PREPARE PLANTING AREAS AND INSTALL PLANTS COMPLETELY, PRIOR TO SEEDING.

9. PLANT MIX SHALL CONSIST OF TOPSOIL COMPLETELY FREE OF DEBRIS, ROCK IN EXCESS OF 1" IN DIAMETER, STICKS AND CLAY. MIX ONE PART COMPOSTED STABLE MANURE AND THREE PARTS TOPSOIL WITH FERTILIZER AS

10. ALL SHRUBS SHALL BE INSTALLED IN PROPOSED PLANTING BEDS AND COVERED WITH RIVER ROCK MULCH OR ACCEPTABLE MATERIAL APPROVED BY THE OWNER.

11. ALL PLANTED SURFACES SHALL RECEIVE EMULSION TYPE, FILM FORMING, ANTI-DESSICANT AGENT DESIGNED TO PERMIT TRANSPIRATION, BUT RETARD EXCESSIVE LOSS OF MOISTURE FROM PLANTS. ANTI-DESSICANT TO BE DELIVERED IN MANUFACTURER'S FULLY IDENTIFIED CONTAINERS AND MIXED IN ACCORDANCE WITH MANUFACTURER'S INSTRUCTIONS. APPLY PRIOR TO APPLICATION OF MULCH.

12. ALL DISTURBED AREAS NOT DESIGNATED AS PAVEMENT OR PLANTING BEDS SHALL BE SODDED WITH TURF TYPE TALL FESCUE BLEND OR APPROVED EQUAL AT THE DIRECTION OF THE OWNER. ALL TURF AREAS SHALL CONSIST OF A MINIMUM 8" THICKNESS TOPSOIL FREE OF CLAY, DEBRIS, STICKS OR ROCKS IN EXCESS OF 1" IN DIAMETER. ALL TOPSOIL AREAS SHALL BE FINE GRADED AND RAKED, REMOVING RIDGES AND FILLING DEPRESSIONS AS REQUIRED TO MEET FINISHED GRADES AND CREATE POSITIVE DRAINAGE AWAY FROM BUILDINGS. PRIOR TO SODDING, MOISTEN PREPARED TOPSOIL IF GROUND IS DRY. AFTER ONE MONTH FOLLOWING SODDING, APPLY FERTILIZER AT THE MANUFACTURER'S RECOMMENDED RATE FOR NEWLY ESTABLISHED LAWNS. AFTER TWO MONTHS FOLLOWING SODDING, APPLY GYPSUM AT THE RATE OF 100 LBS. PER 1000 SQ. FEET. THE GENERAL CONTRACTOR SHALL MAINTAIN ALL PLANTED OR TURF AREAS THROUGHOUT THE WARRANTY PERIOD AND SHALL PERFORM OPERATIONS SUCH AS ROLLING, REGRADING, RESODDING, AND/OR REPLANTING AS REQUIRED TO ESTABLISH A SMOOTH TURF SURFACE, FREE OF ERODED OR BARE AREAS.

13. ALL UTILITY INFORMATION SHOWN HEREIN IS BASED ON THE INFORMATION AVAILABLE TO THE DESIGN PROFESSIONAL AT THE TIME OF DESIGN. THE CONTRACTOR SHALL VERIFY ALL UTILITY DEPTHS AND LOCATIONS PRIOR TO CONSTRUCTION. THE CONTRACTOR SHALL BE RESPONSIBLE FOR CONTACTING ALL UTILITY COMPANIES TO FIELD LOCATE AND/OR ADJUST THEIR UTILITY AS REQUIRED FOR CONSTRUCTION. ALL UTILITY LOCATIONS SHOWN ON THE PLANS ARE APPROXIMATE AND THE DESIGN PROFESSIONAL ASSUMES NO LIABILITY FOR SAME.

14. CONTRACTOR SHALL BE RESPONSIBLE FOR CALCULATING THE AREAS AND QUANTITIES OF SOD NEEDED FOR

15. ALL EDGING IS A NATURAL EARTH EDGE AS SHOWN, CONSTRUCTED WITH A SHARPSHOOTER OR OTHER SUITABLE IMPLEMENT. LINES AND CURVES SHALL BE CONTINUOUS AND SMOOTH, MEETING THE DESIGN INTENT SHOWN ON

16. REMOVE ANY EXCESS SOIL AND DEBRIS FROM AREA AND DISPOSE OF IN AN APPROVED MANNER.

17. SPACING SHOWN FOR PLANTS IS FOR INFORMATION ONLY AND SHALL BE ADJUSTED AS REQUIRED TO PROVIDE UNIFORM SPACING WITHIN PLANTING BEDS.

IRRIGATION NOTE: ALL PARKING LOT ISLANDS AND BUILDING FOUNDATION PLANTING BEDS TO BE DRIP IRRIGATED, ALL OTHER PLANTED OR GREEN SPACE AREAS TO BE IRRIGATED WITH HEAD-TO-HEAD COVERAGE WITHIN THE PROPERTY BOUNDARY, LAYOUT TO BE PROVIDED BY THE PROFESSIONAL LANDSCAPE CONTRACTOR AND APPROVED BY THE OWNER

CONT	CAL	SIZE	QTY	LANDSCAPE STRIP	OPEN YARD AREAS
B & B	3"Cal		8	6	2
B & B	3"Cal		4		4
B & B	3"Cal		9	4	5
15 gal			2		2
 15 gal			1		1
15 gal			9		9
15 gal			10		10
 15 gal			3		3
Ht.		Min. 8' Tall	15		15
 Ht.		Min. 8' Tall	1		1
B & B	3"Cal		2		2
Ht.		Min. 8' Tall	2		2
 I	1			1	
 SIZE	FIELD2	FIELD3	QTY	LANDSCAPE STRIP	OPEN YARD AREAS

	SIZE	FIELD2	FIELD3	QTY	LANDSCAPE STRIP	OPEN YARD AREAS
s Barberry	5 gal			33		33
	5 gal			101	10	91
	2 gal			35		35
	4"pot			9	9	
Grass	5 gal			18		18

- 9 -	DBNUMBER 17016 — SUEDATE 07/25/2018 — EVISIONS 08/03/2018 PR #14: 06/12/2020
	Villiams Spurgeon Kuhl & Freshnock chitects, Inc. © 2018
A Strain and Strain an	DARADANA AMMANN NUMBER LA-200300826 6-12 20205

 \mathcal{O}

O

())

NMM

S SUN ROAD

Ш<u>Õ</u>Ñ

Ш於

┛ឨ

Williams

Kuhl &

Spurgeon

Freshnock

Architects, Inc.

Missouri Certificate of Authority

#2003011262

LANDSCAPE

PLAN

7 L N

Ш

08

4

Ò

Ο

Š