



EXTERIOR MATERIAL LEGEND

(EIFS-1)	EIFS	MFR, DRYVIT, COLOR, MOONLIGHT, TEXTURE, SAND PEBBLE
(AS-1)	ALUMINUM SIDING	MFR, FASTPLANK SYSTEMS, SIZE, 4" COLOR, DARK CHERRY
(FCS-1)	FIBER CEMENT SIDING	MFR, JAMES HARDIE, SIZE, 6" COLOR, AGED PEWTER
(FCS-2)	FIBER CEMENT SIDING	MFR, JAMES HARDIE, SIZE, 6" COLOR, IRON GRAY
(BR-1)	BRICK	MFR, HEBRON, COLOR, SEA GRAY #6, SIZE, MODULAR
(BR-2)	BRICK	MFR, ENDICOTT, COLOR, DARK IRONSPOT, SIZE, MODULAR
(BR-3)	BRICK	MFR, ENDICOTT, COLOR, MAROON, SIZE, MODULAR, TEXTURE, SMOOTH
(CST-1)	CAST STONE	MFR, ELDERADO STONE, SERIES, LEDGECUT3, COLOR, BIRCH
(SF)	STOREFRONT	COLOR, BLACK

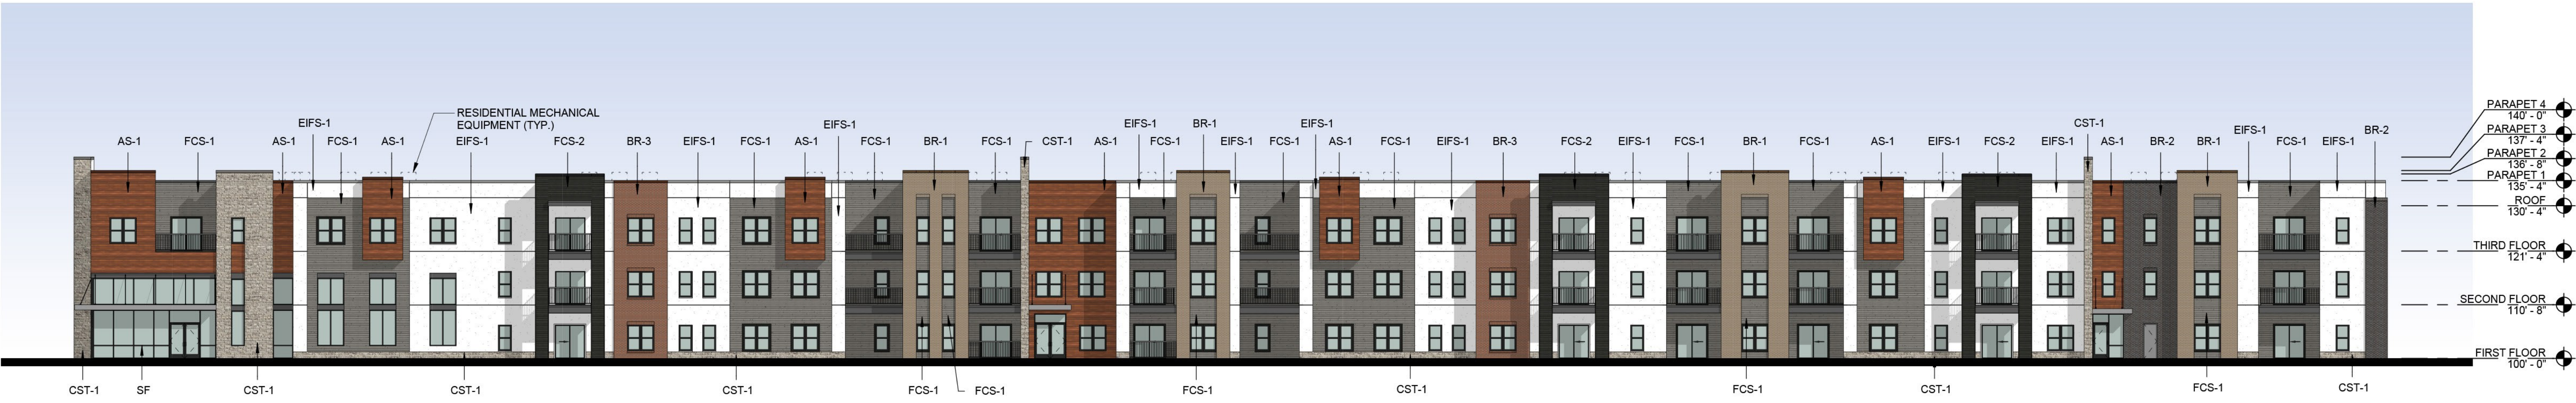

1 SOUTH ELEVATION

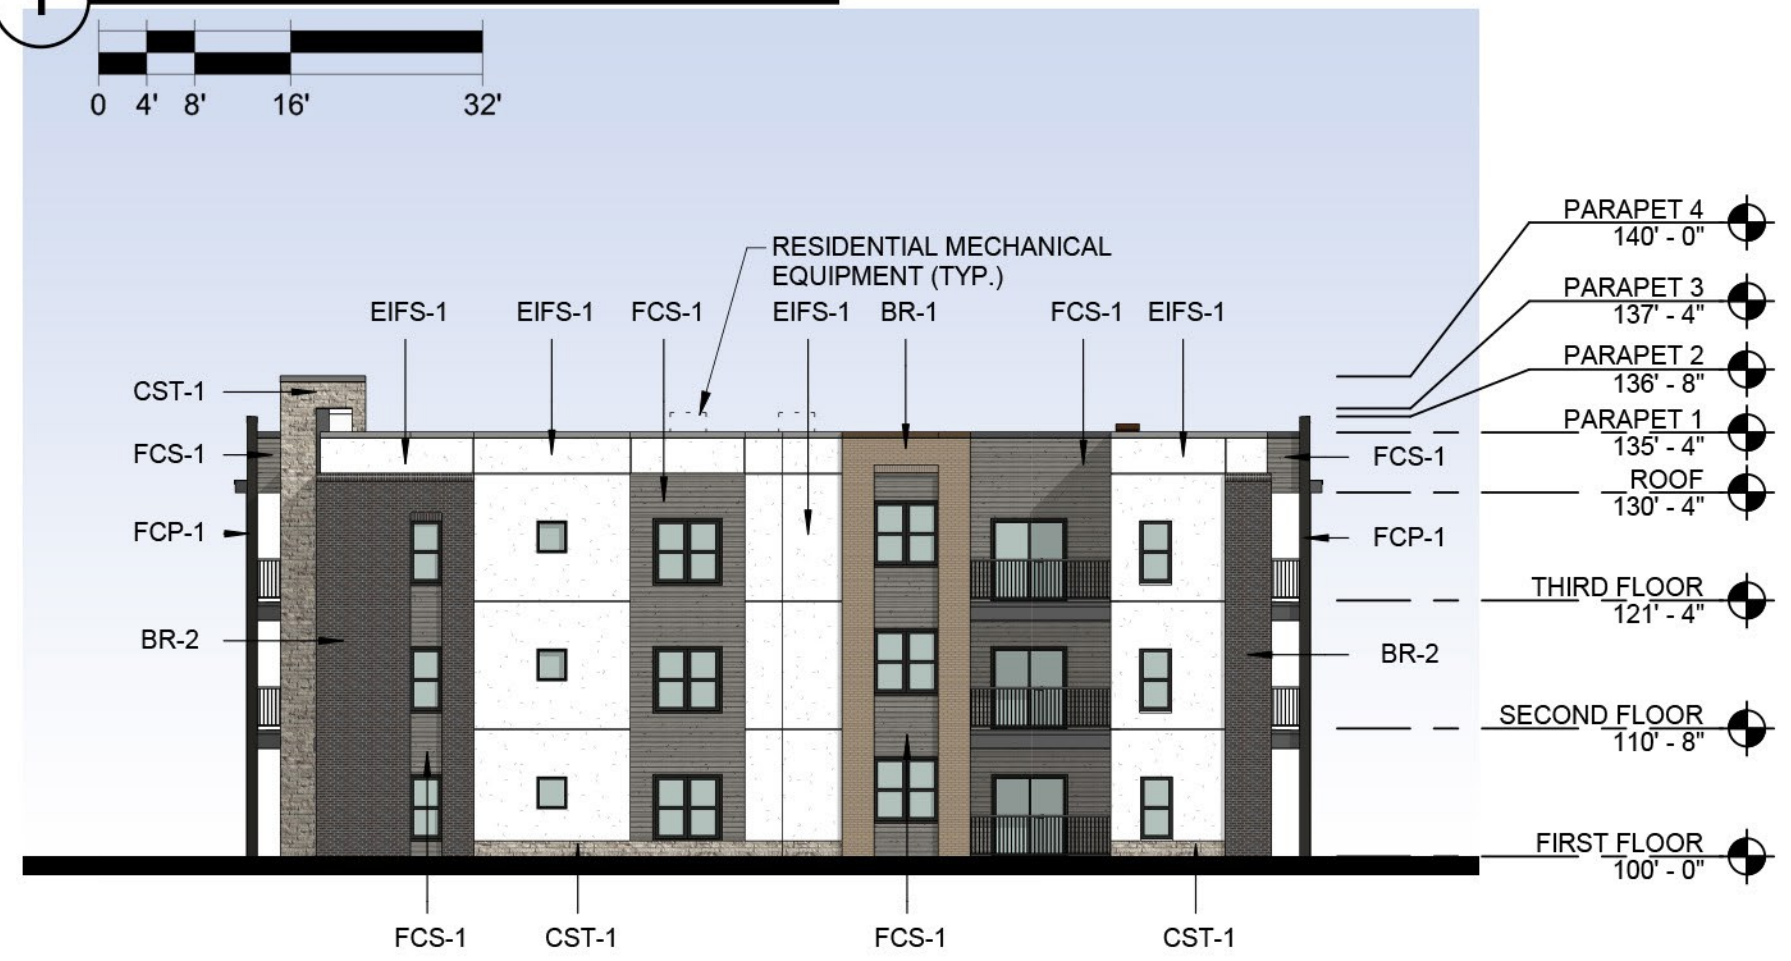

2 PARTIAL EAST ELEVATION (S)



4 PARTIAL EAST ELEVATION (N)



7 SOUTHWEST ELEVATION




3 NORTH ELEVATION




5 NORTHEAST ELEVATION



8 WEST ELEVATION

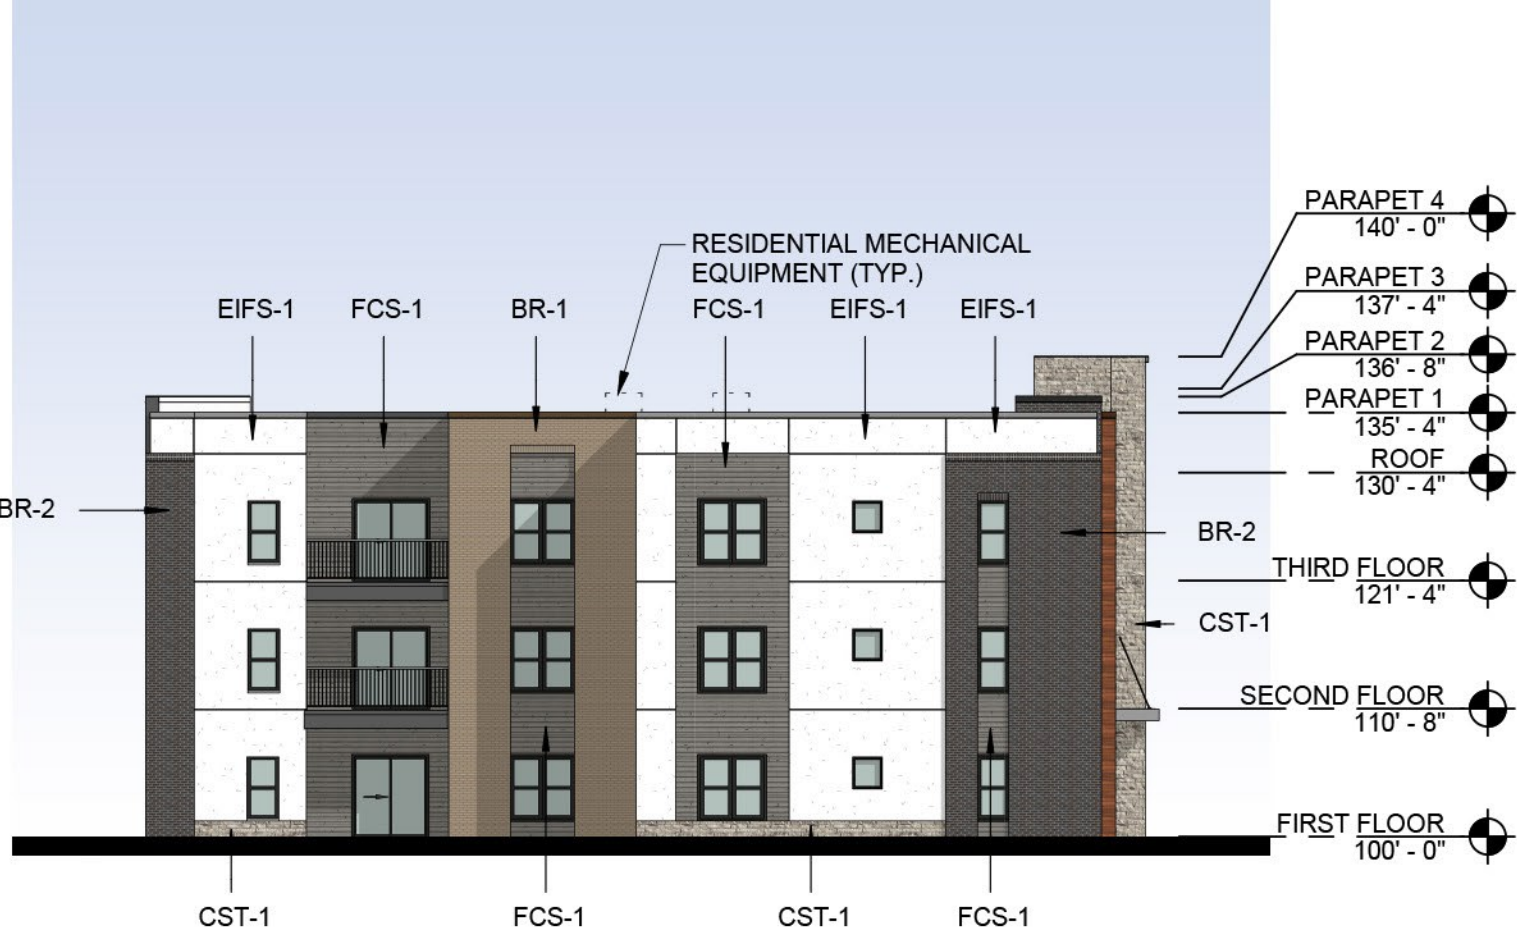

6 NORTHWEST ELEVATION

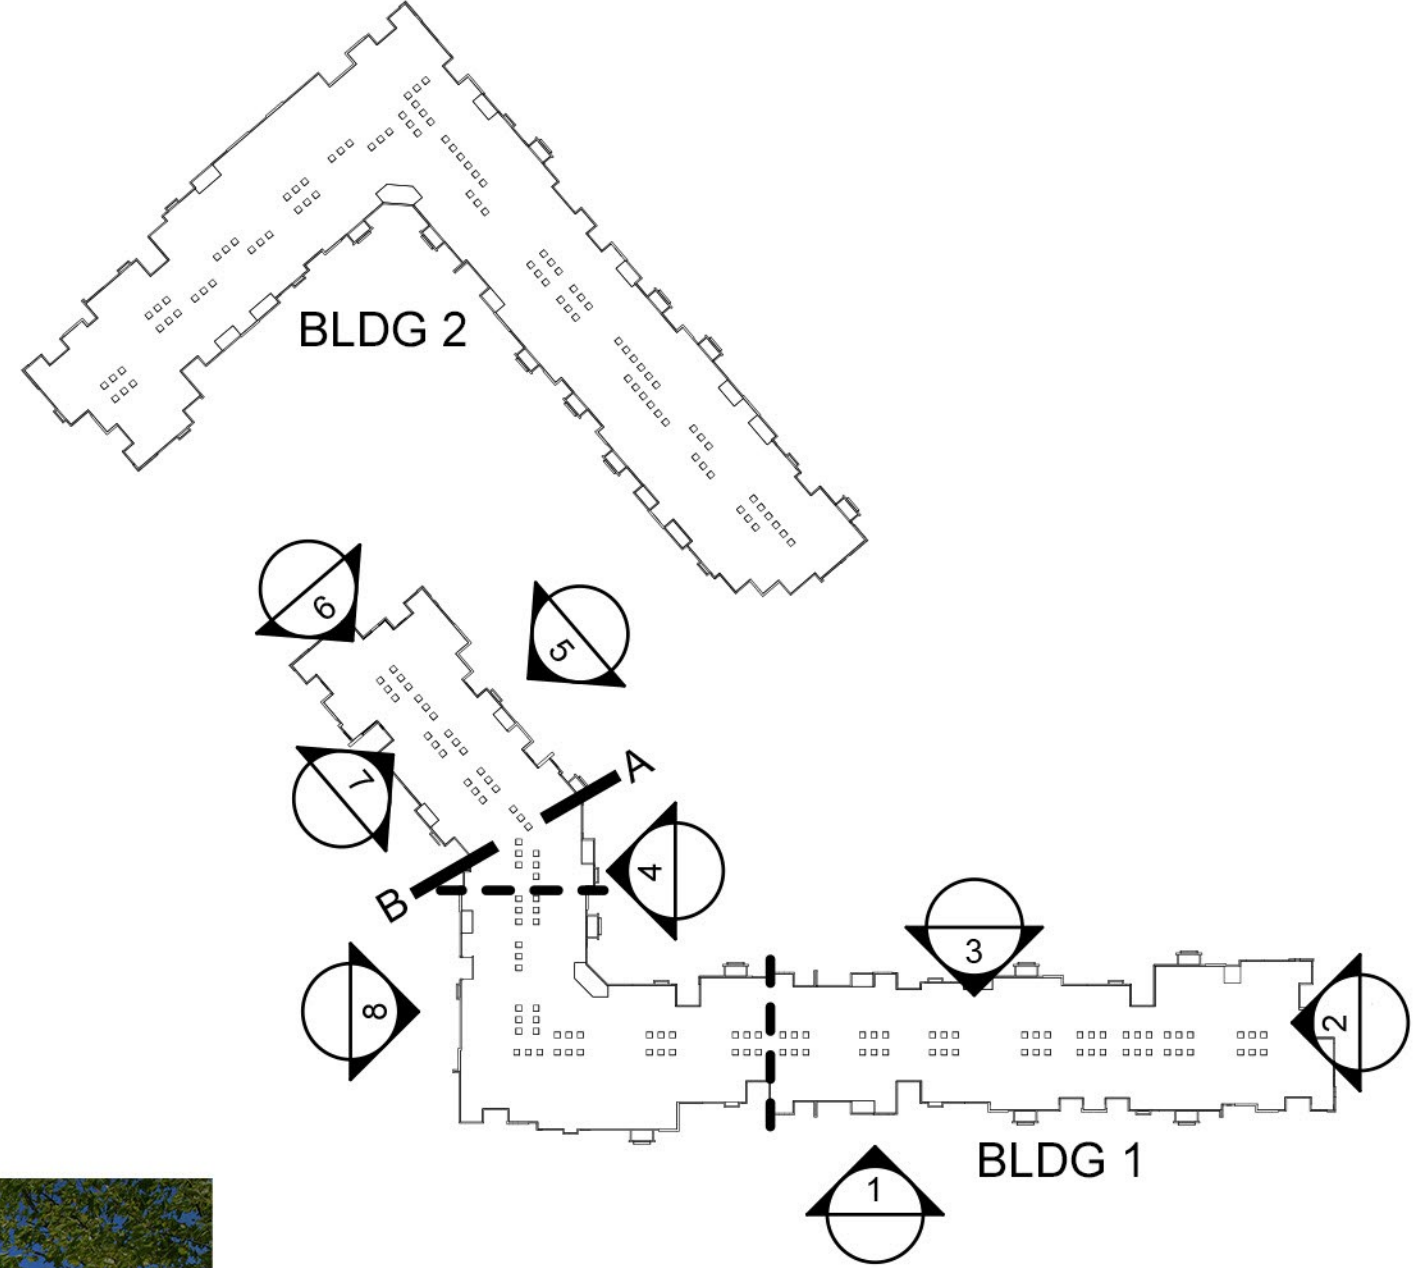

KEY PLAN



BUILDING PERSPECTIVE

BUILDING 1
SUMMIT at WEST PRYOR - PHASE II

LEE'S SUMMIT,
20-001

MISSOURI
10-27-2020