




1 WEST ELEVATION (N)

2 WEST ELEVATION (S)



3 SOUTH ELEVATION (W)

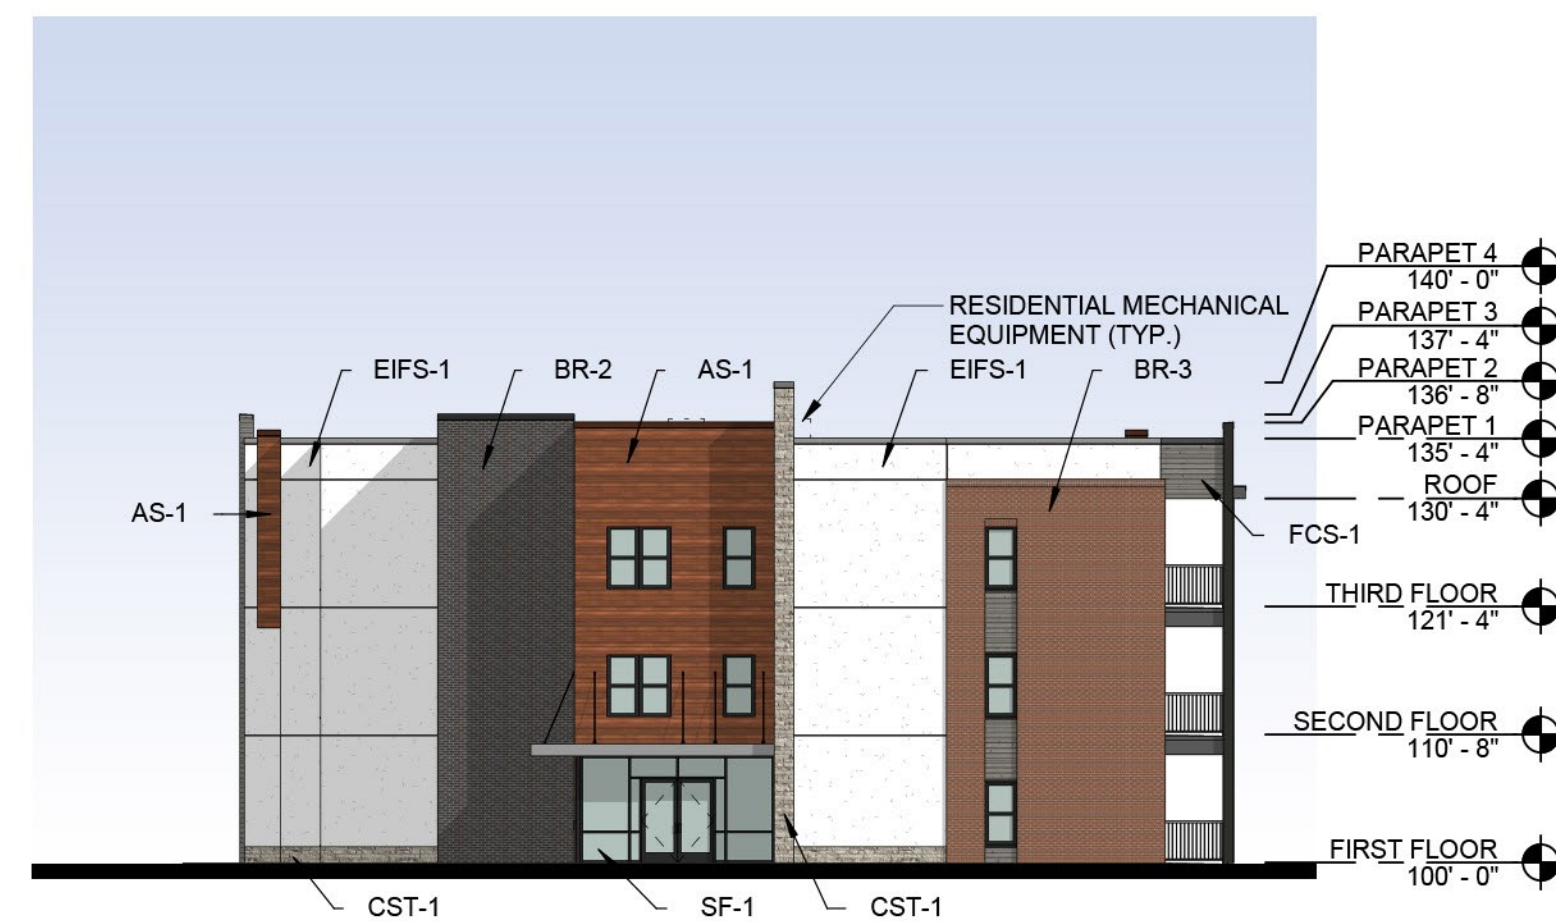



4 SOUTH ELEVATION (E)




5 EAST ELEVATION



6 NORTH ELEVATION

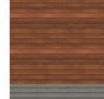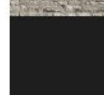EXTERIOR MATERIAL LEGEND		
	EIFS	MFR: DRYVIT, <u>COLOR</u> : MOONLIGHT, <u>TEXTURE</u> : SAND PEBBLE
	ALUMINUM SIDING	MFR: FASTPLANK SYSTEMS, <u>SIZE</u> : 4" <u>COLOR</u> : DARK CHERRY
	FIBER CEMENT SIDING	MFR: JAMES HARDIE, <u>SIZE</u> : 6" <u>COLOR</u> : AGED PEWTER
	FIBER CEMENT SIDING	MFR: JAMES HARDIE, <u>SIZE</u> : 6" <u>COLOR</u> : IRON GRAY
	BRICK	MFR: HEBRON, <u>COLOR</u> : SEA GRAY #6, <u>SIZE</u> : MODULAR
	BRICK	MFR: ENDICOTT, <u>COLOR</u> : DARK IRONSPOT, <u>SIZE</u> : MODULAR
	BRICK	MFR: ENDICOTT, <u>COLOR</u> : MAROON, <u>SIZE</u> : MODULAR, <u>TEXTURE</u> : SMOOTH
	CAST STONE	MFR: ELDORADO STONE, <u>SERIES</u> : LEDGECUT33, <u>COLOR</u> : BIRCH
	STOREFRONT	<u>COLOR</u> : BLACK

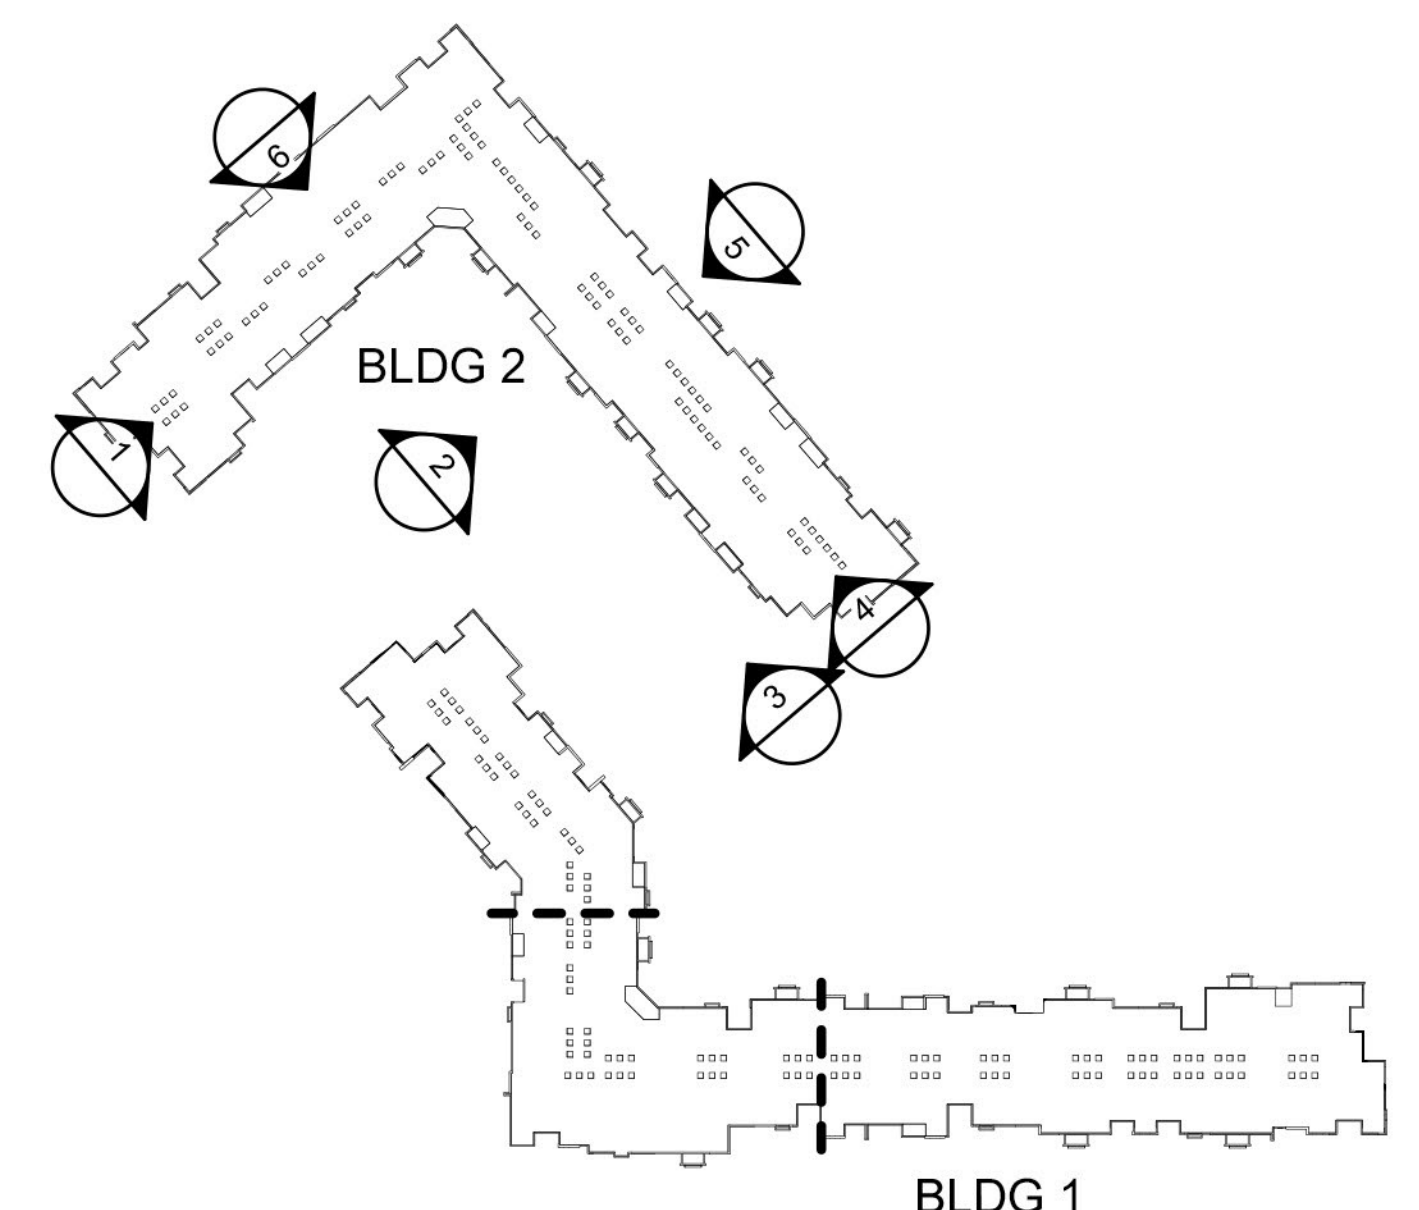

BUILDING 2 SUMMIT at WEST PRYOR - PHASE II

LEE'S SUMMIT,
20-001

MISSOURI
10-27-2020