

LAND SURVEY COMPANY


Quality since 1959
P.O. BOX 528, GRANDVIEW, MISSOURI 64030
PHONE: (816) 966-0839 FAX: (816) 763-1761

SITE PLAN


ORDERED BY: CHAD DUMAS

PROPERTY ADDRESS: 400 SW WATERFALL COURT

DESCRIPTION: Lot 111, WINTERSET PARK, 5TH PLAT, a subdivision in the City of Lee's Summit, Jackson County, Missouri.

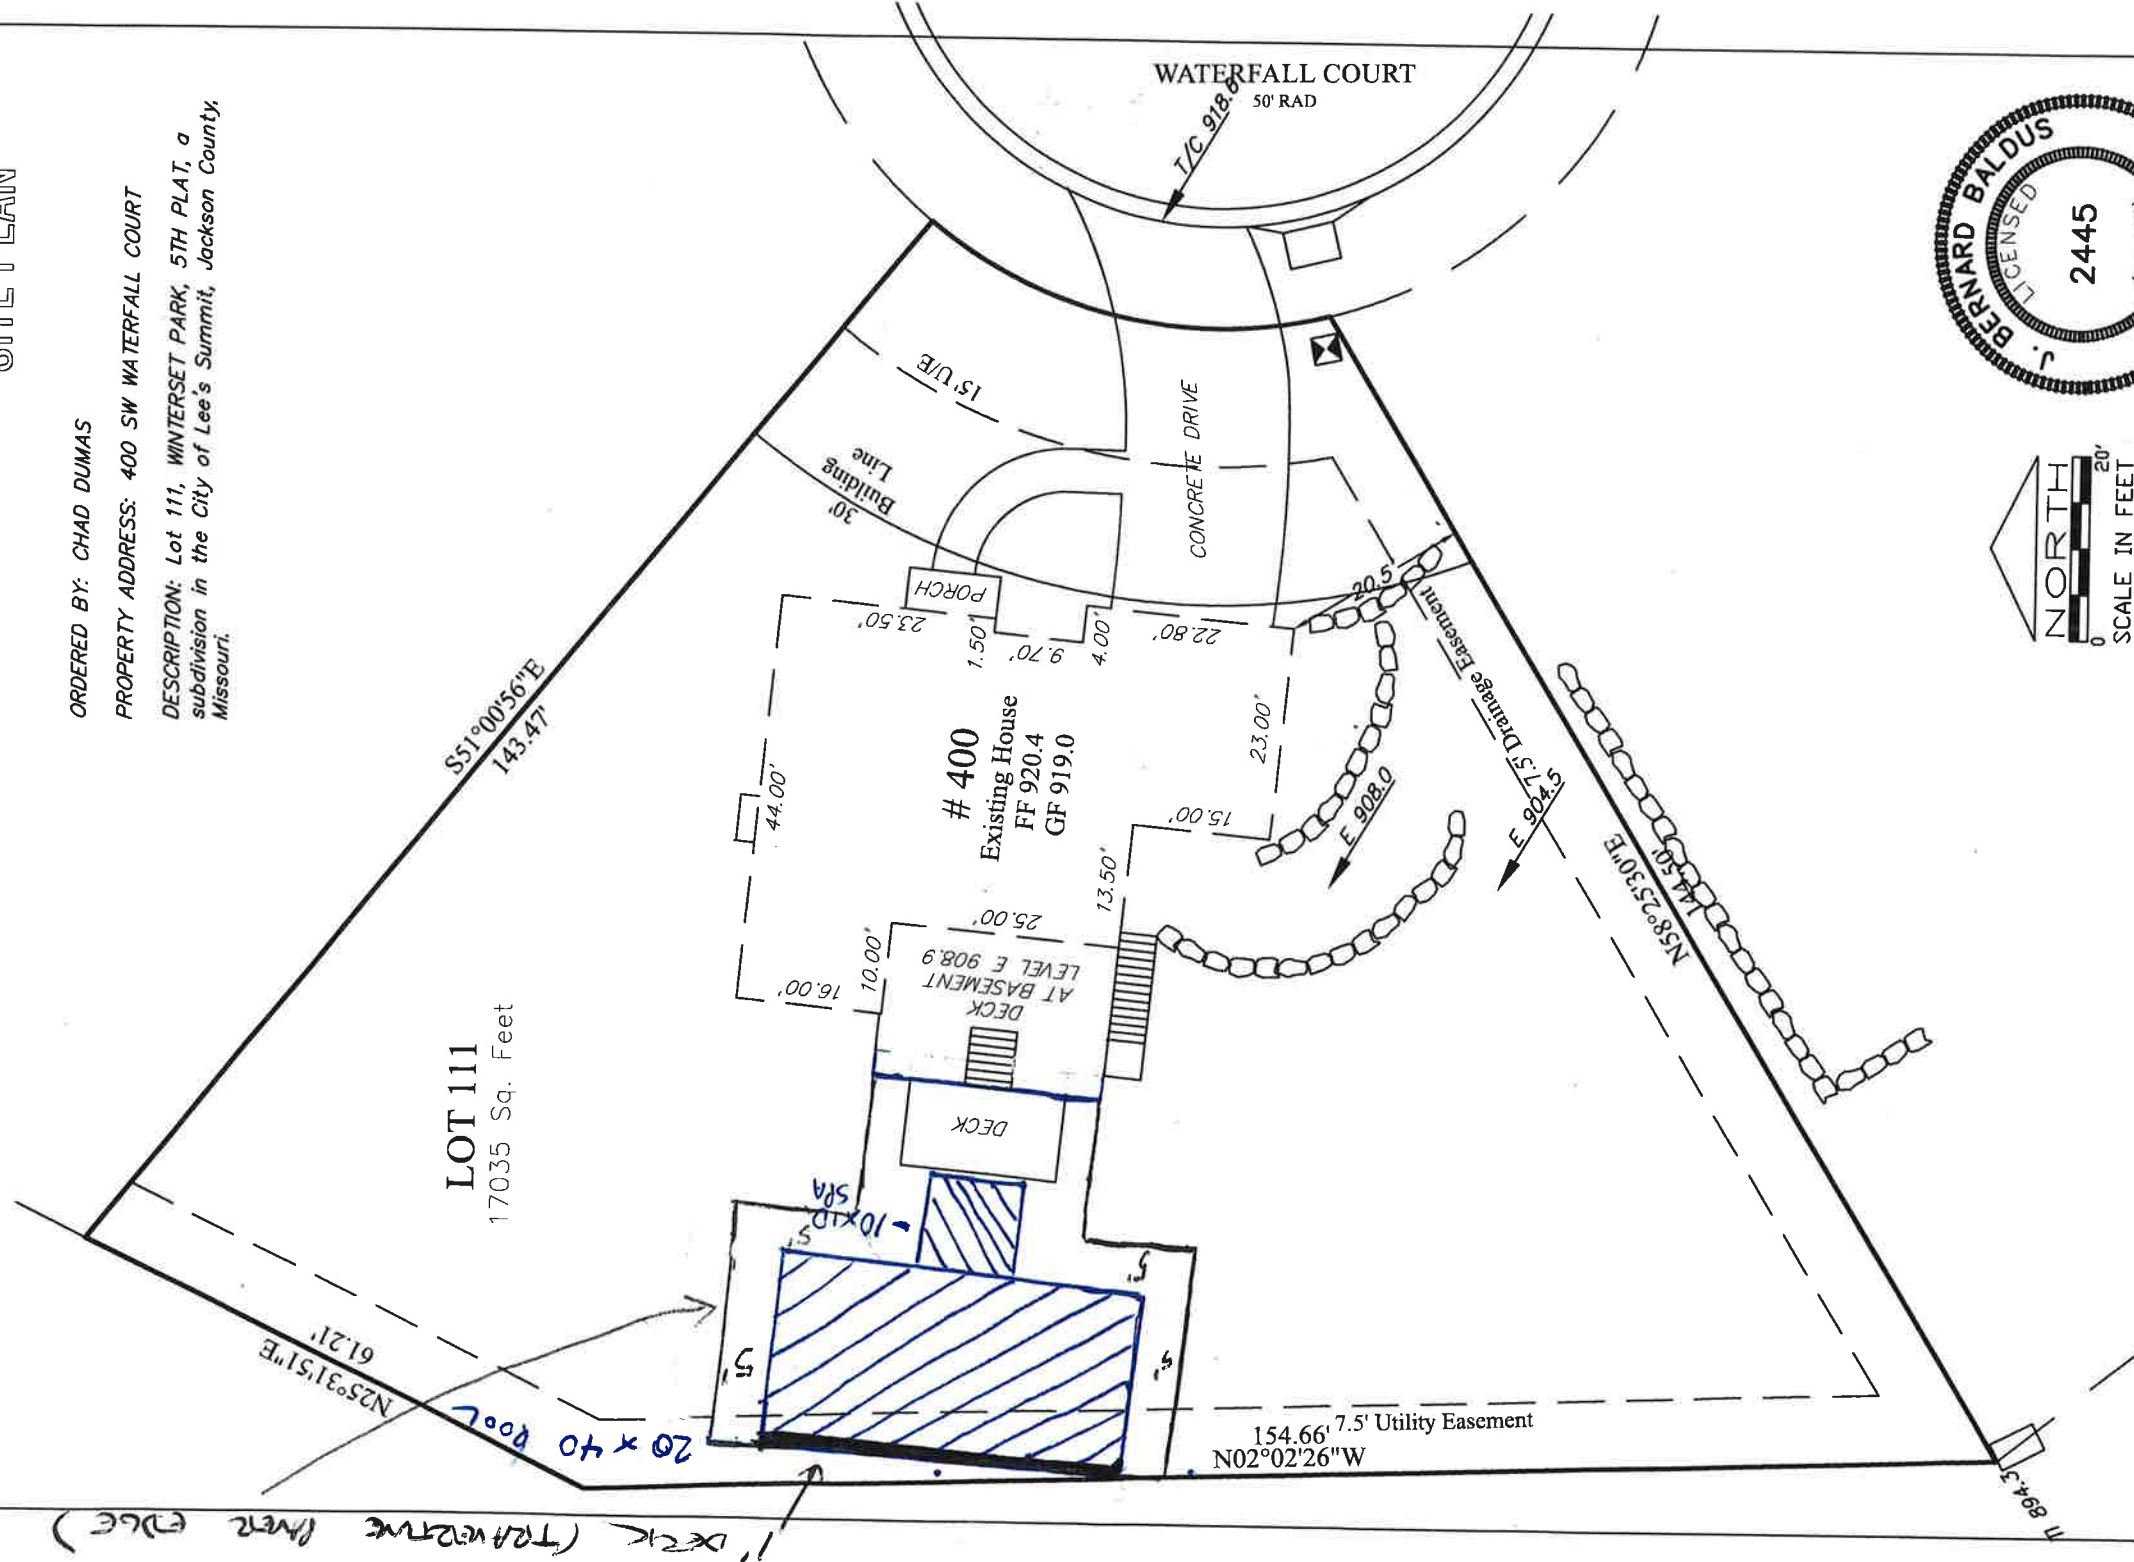

SCALE: 1" = 20'
DATE: 04/01/2016
JOB NO: 194193
Check: bb, rp, pts,

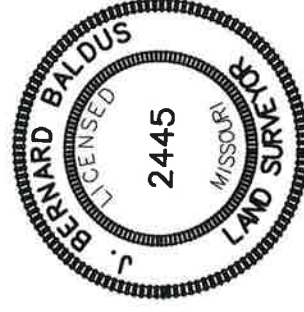

This drawing is for Site Planning Only and does not
Constitute a boundary Survey per Customer request.

J. BERNARD BALDUS, MPLS # 2445

