


ENTRY STAIR SECTION
SCALE: $\frac{1}{2}$ " = 1'-0"

2

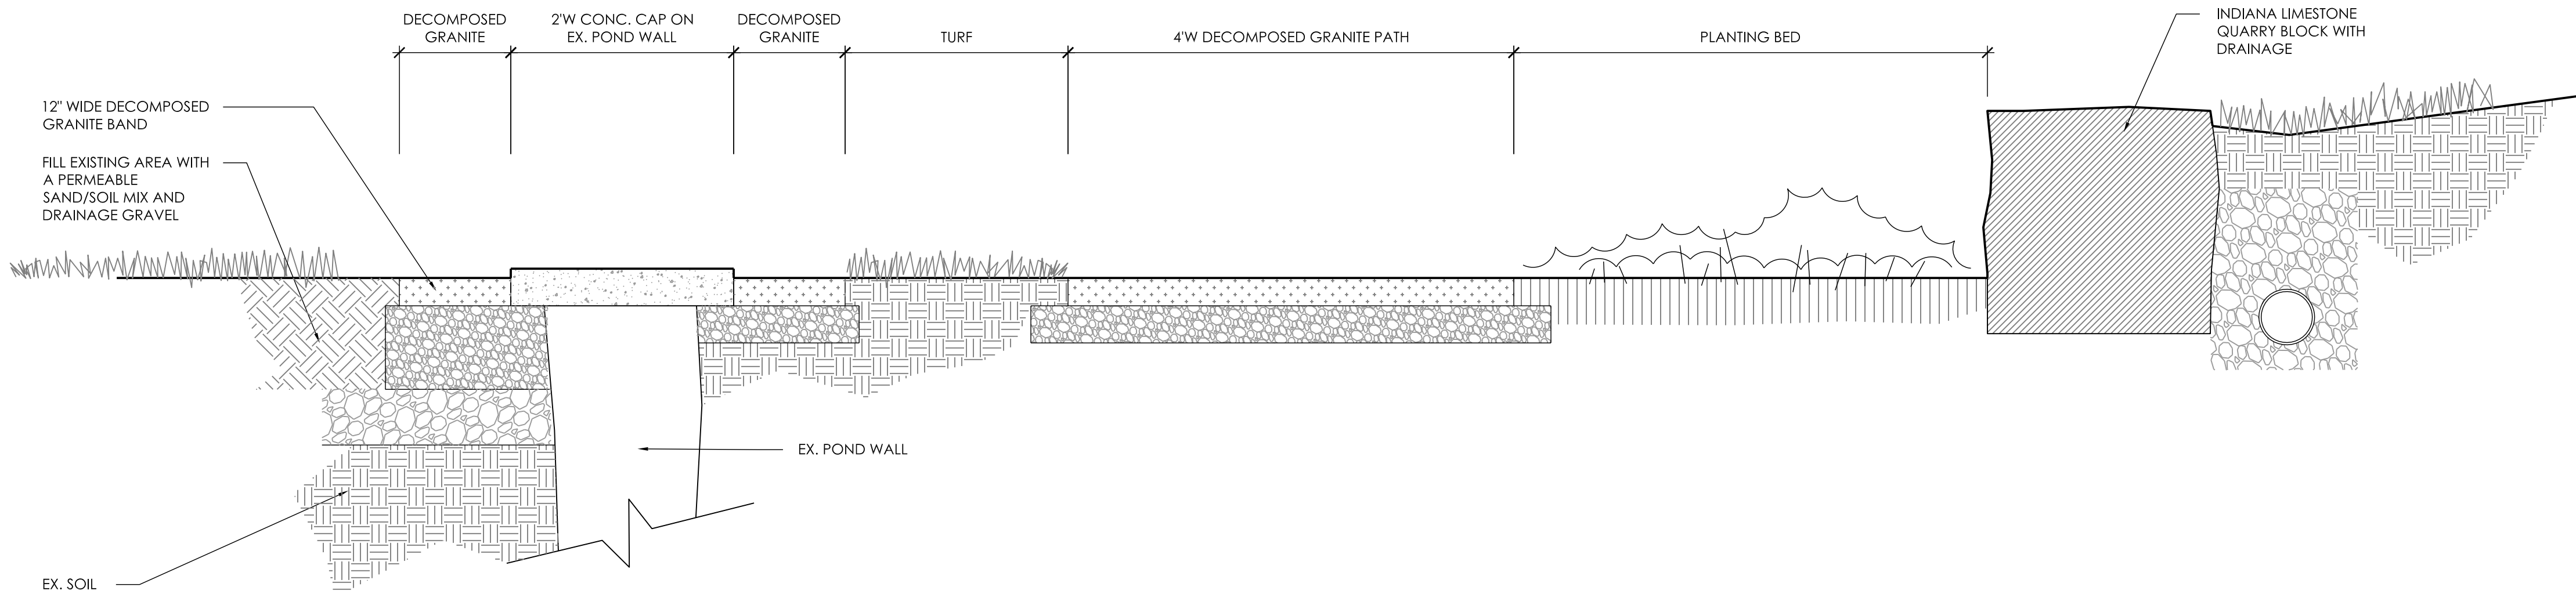

AGGREGATE PATH SECTION
SCALE: 1" = 1'-0"

1

NOT FOR CONSTRUCTION

ISSUE PACKAGE
REVIEW

Project Number: 1901
Date: 21 July 2020
Full Size Sheet: 24"x36"
Half Size Sheet: 12"x18"

DETAILS
L400