


KEYED NOTES

I. START KEYED NOTES HERE.

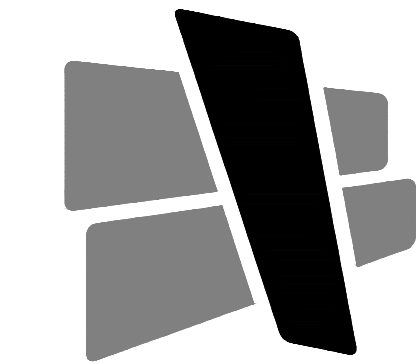

CURRAN
ARCHITECTURE

5719 LAWTON LOOP E. DR. #212
INDIANAPOLIS, IN 46216
O :: 317 . 288 . 0681
F :: 317 . 288 . 0753



CERTIFICATION

PRELIMINARY
NOT FOR CONSTRUCTION

02.19.2021

THIS DRAWING AND THE IDEAS, DESIGNS AND CONCEPTS CONTAINED HEREIN ARE THE EXCLUSIVE INTELLECTUAL PROPERTY OF CURRAN ARCHITECTURE, AND ARE NOT TO BE USED OR REPRODUCED, WHOLE OR IN PART, WITHOUT THE WRITTEN CONSENT OF CURRAN ARCHITECTURE.
© COPYRIGHT 2021, CURRAN ARCHITECTURE

PROJECT INFORMATION

SCANNELL PROPERTIES
ALLEN ROAD BUILDING I

ALLEN ROAD
GREENWOOD INDIANA


ISSUE DATES

ISSUE	DATE

210088

EXTERIOR ELEVATIONS


A201

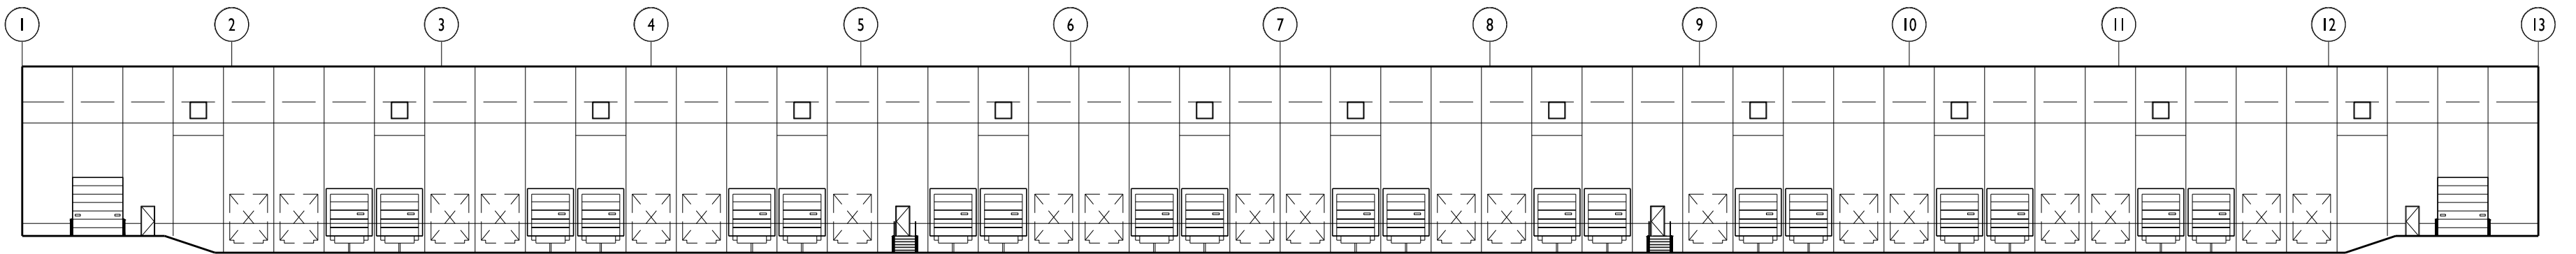

SOUTH ELEVATION

1


1/32"=1'-0"

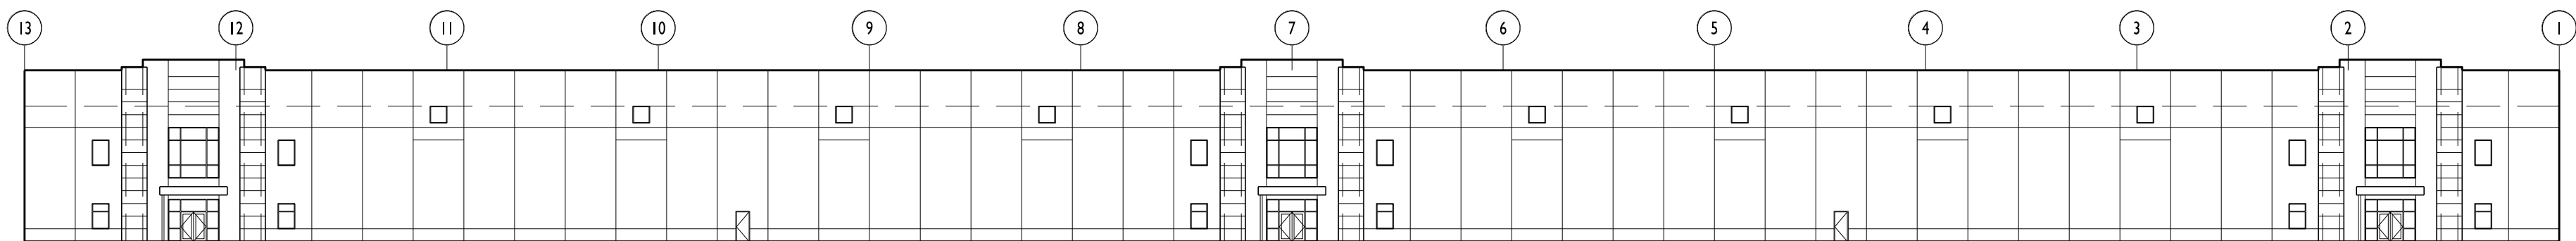

NORTH ELEVATION

2


1/32"=1'-0"

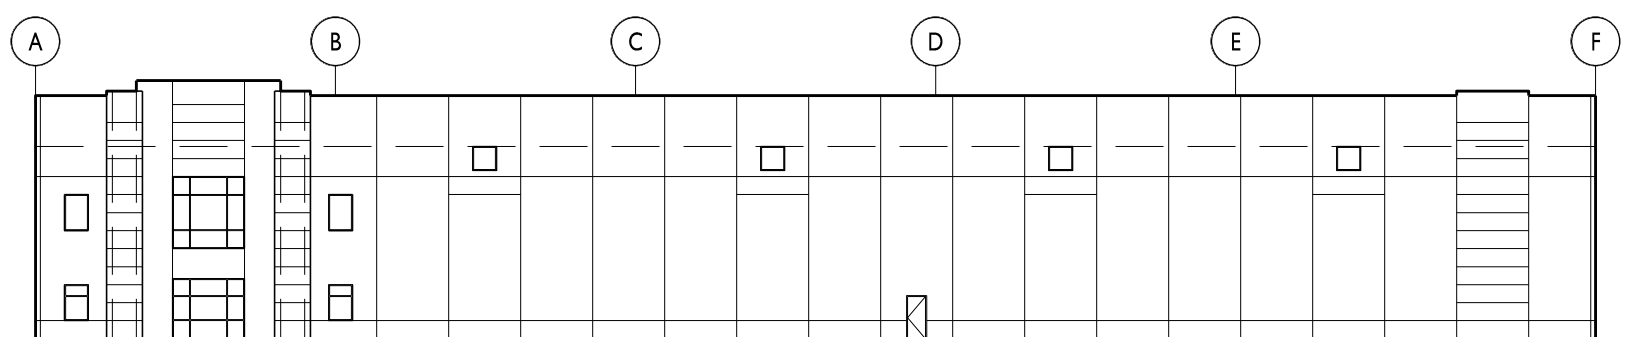

WEST ELEVATION

3

1/32"=1'-0"

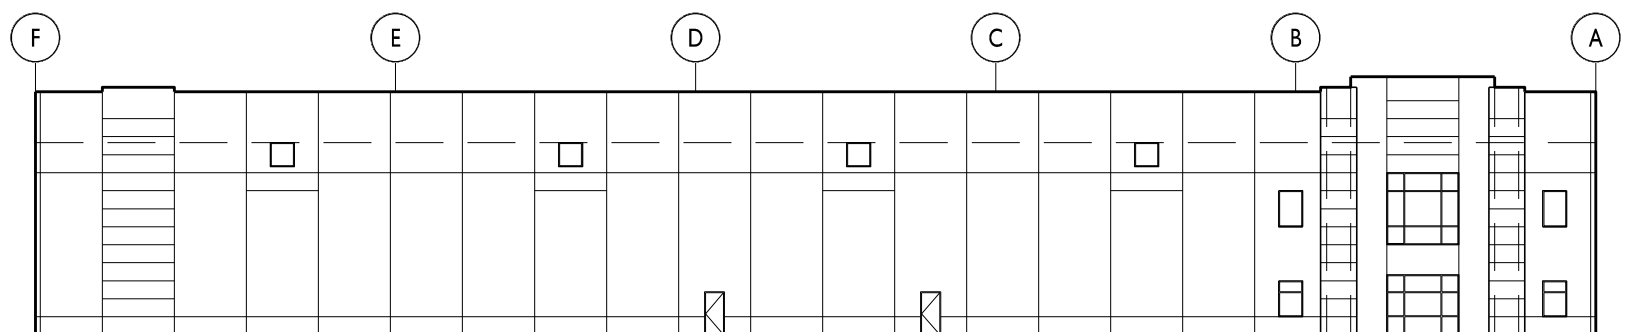

EAST ELEVATION

4

1/32"=1'-0"