


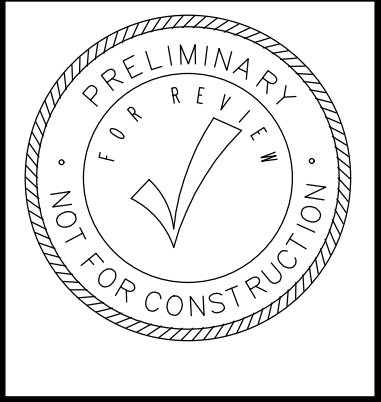

DOUGLAS STATION
LEE'S SUMMIT,
MISSOURI

Wallace
ARCHITECTS L.L.C.
Columbia, MO
P 573-567-2635


WALLACE ARCHITECTS, L.L.C.

COPYRIGHT © 2021
1ST ISSUE

REVISIONS
△
△
△
△


SHEET NO.
DE1.0

JOB NO.
4231

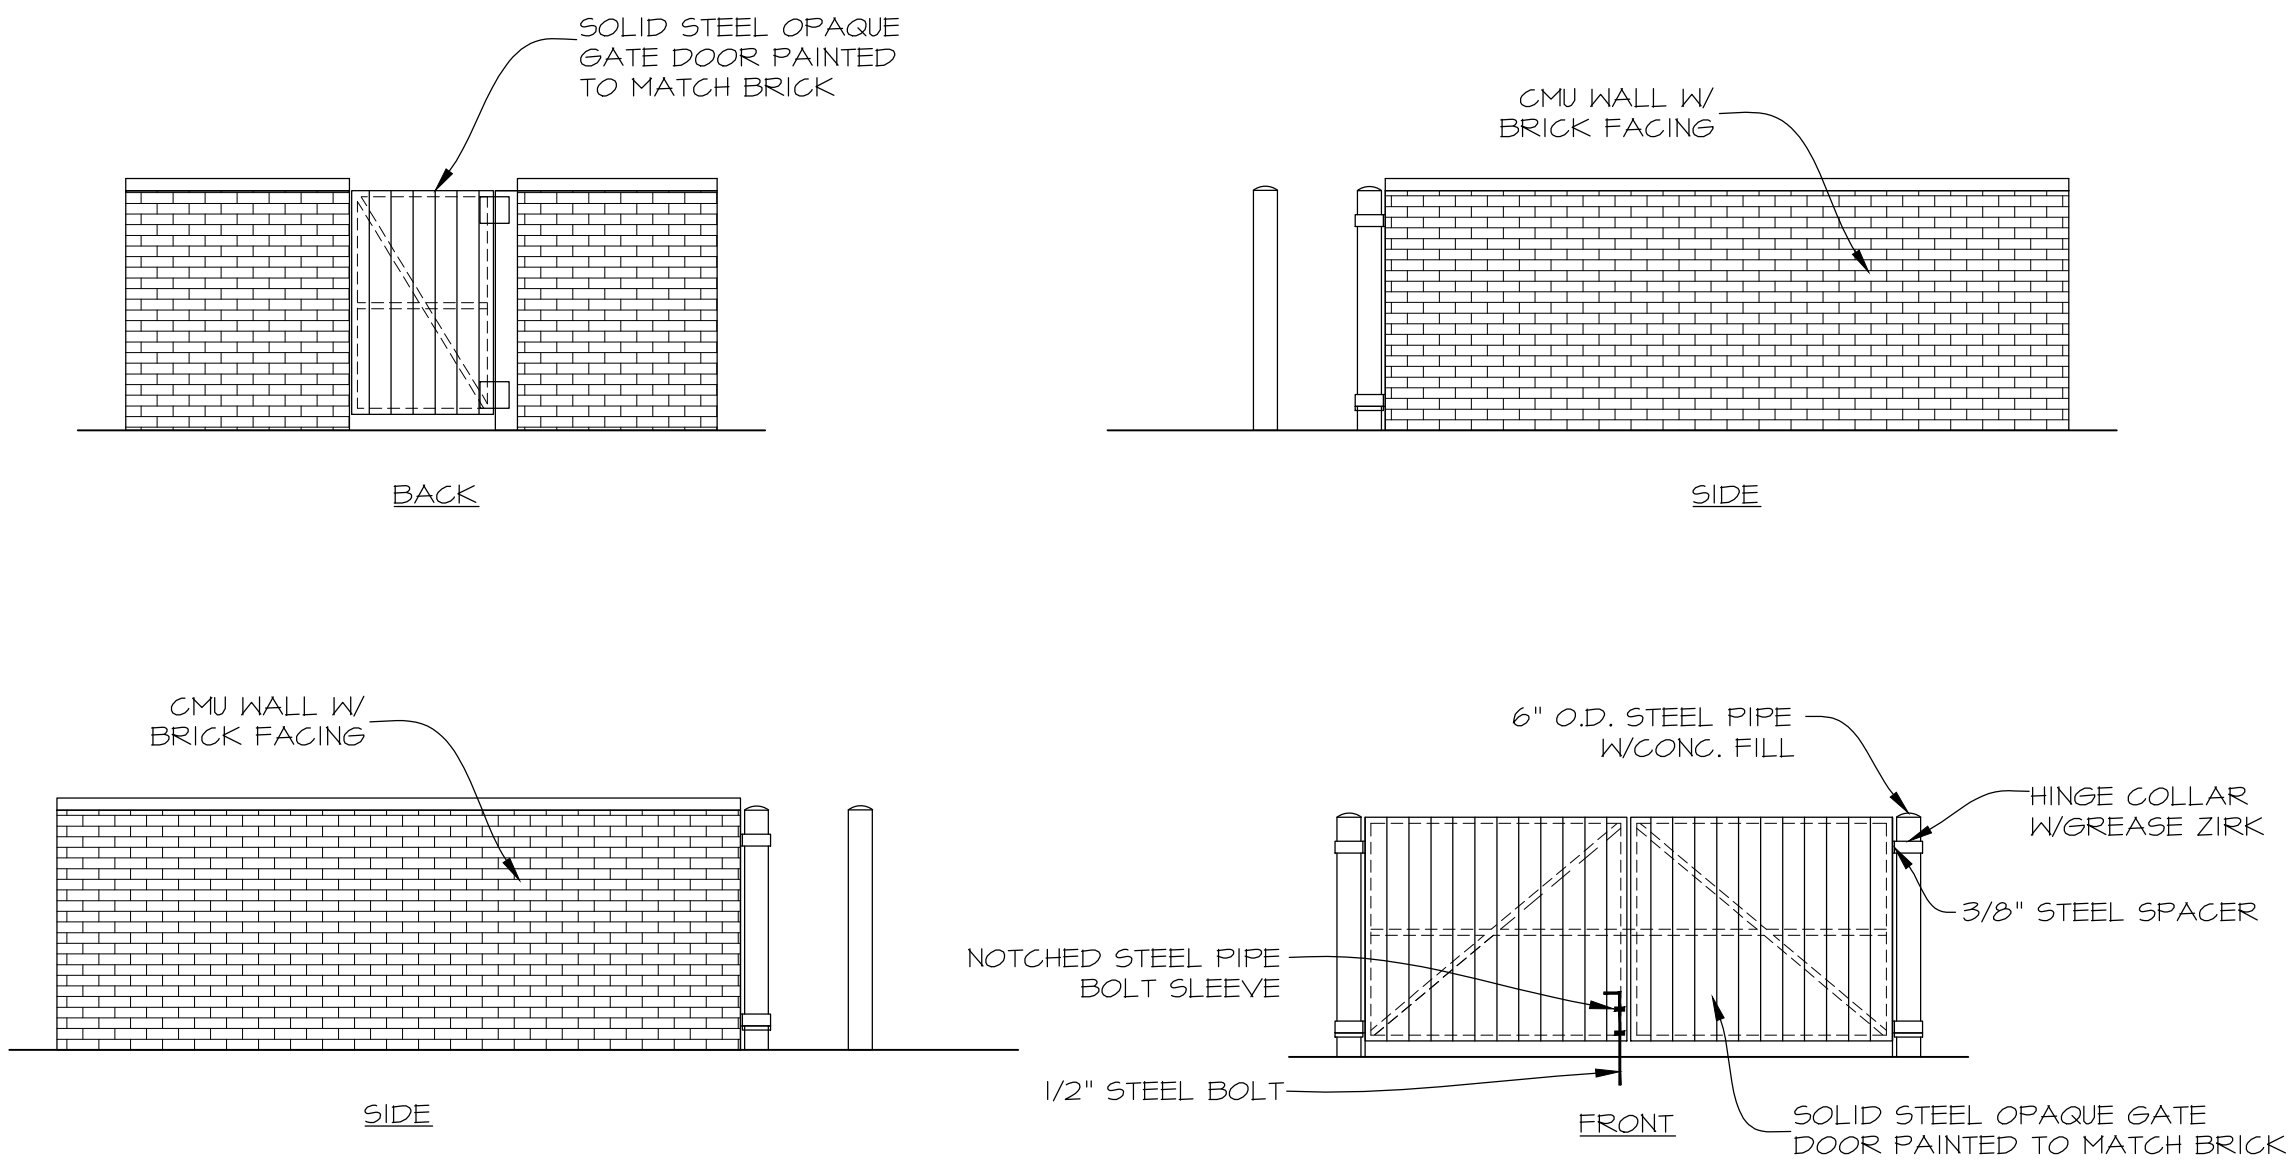


DUMPSTER ENCLOSURE ELEVATIONS

SCALE: 1/4" = 1'-0"

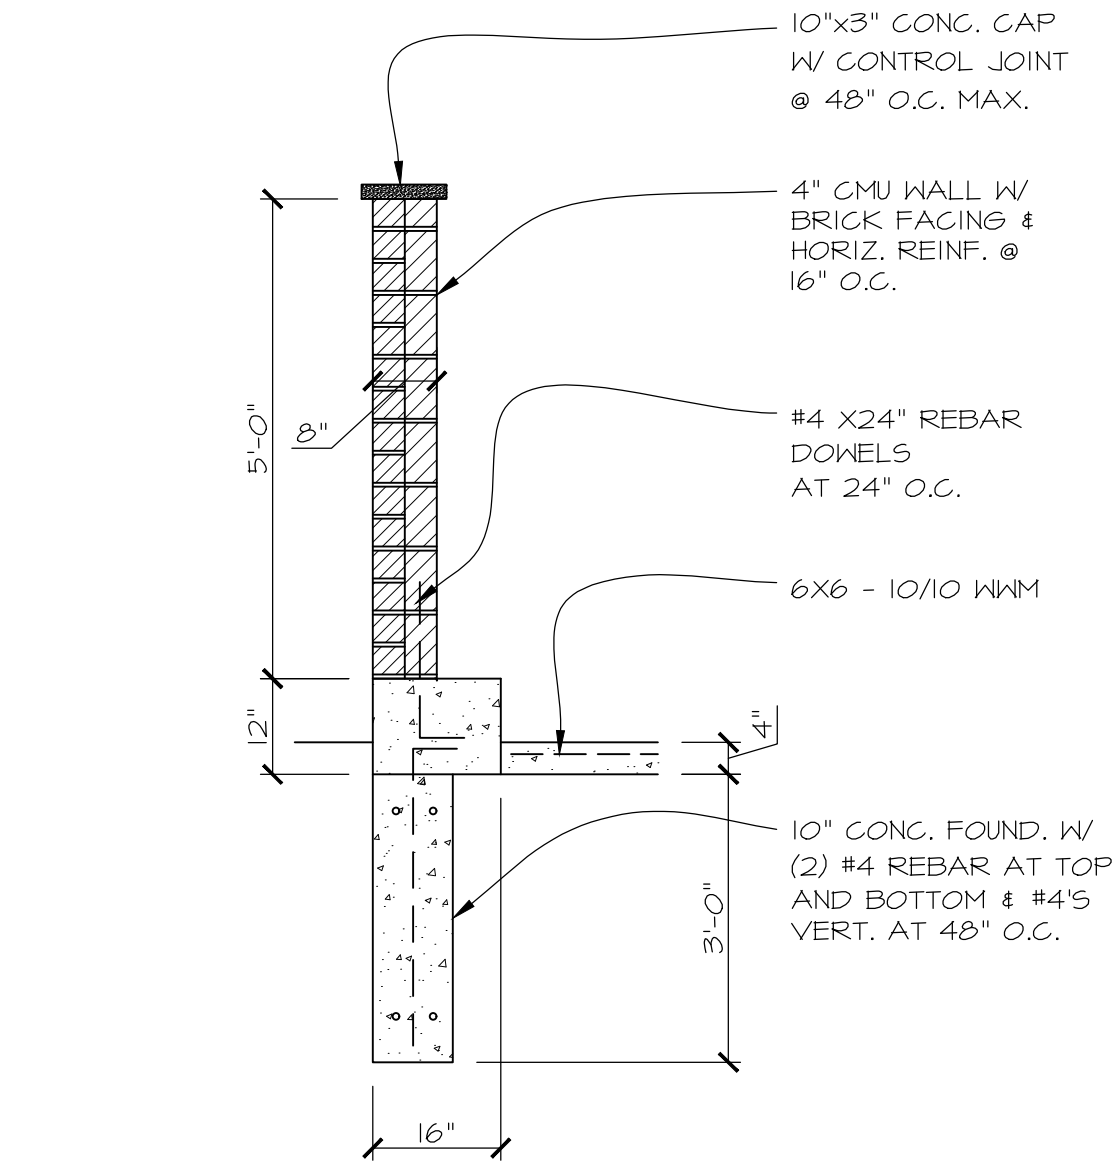

SECTION A

SCALE: 1/2" = 1'-0"

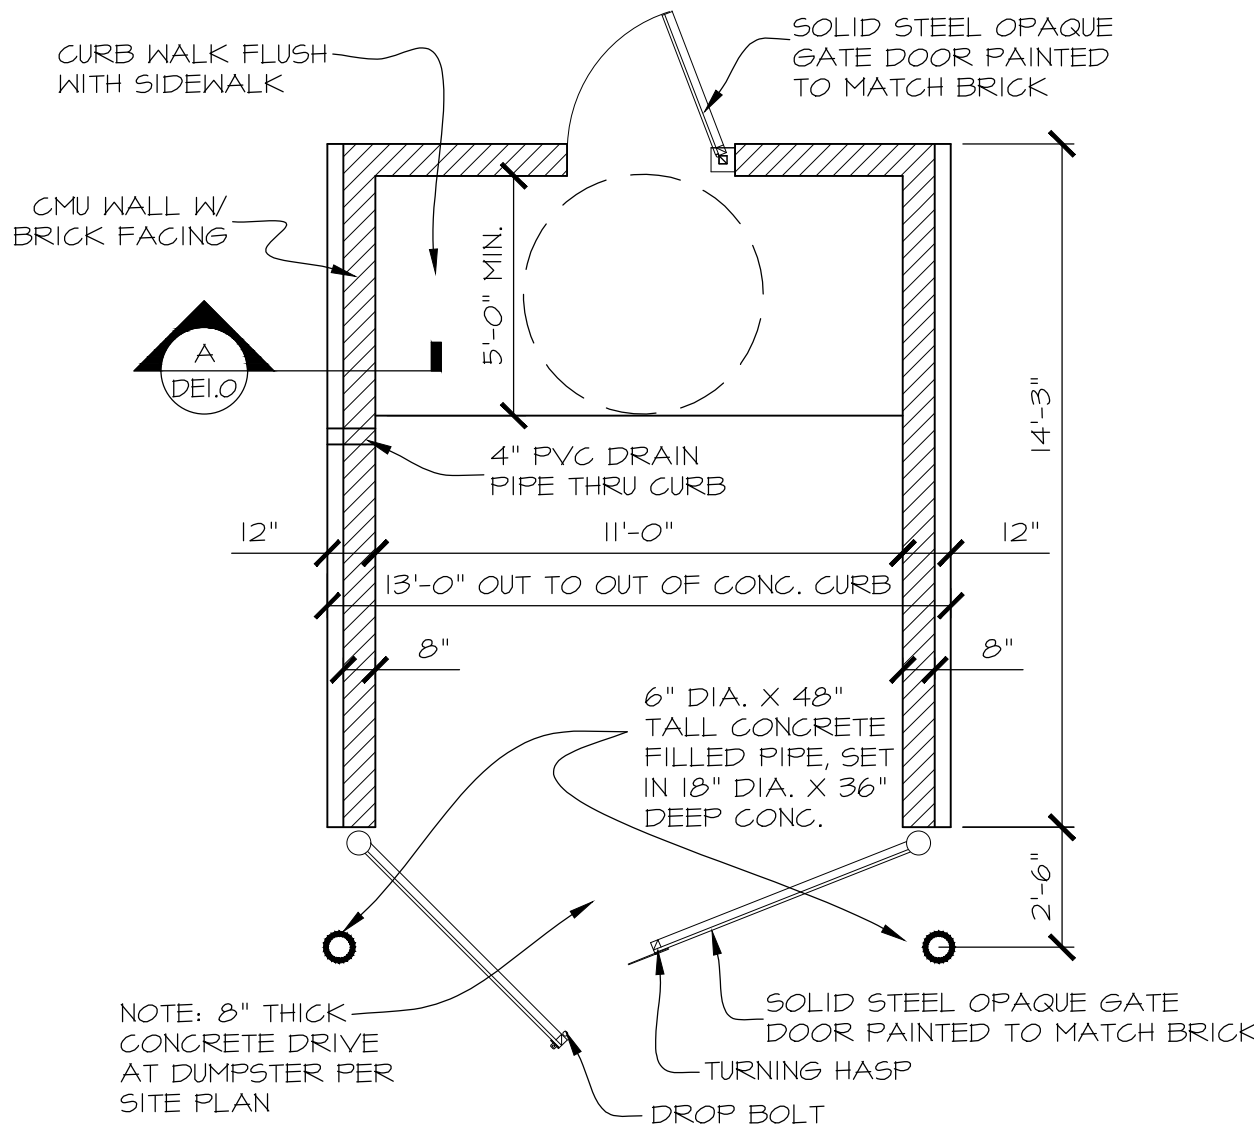

DUMPSTER ENCLOSURE

SCALE: 1/4" = 1'-0"