




TRASH ENCLOSURE
FRONT ELEVATION
1/8" = 1'-0"

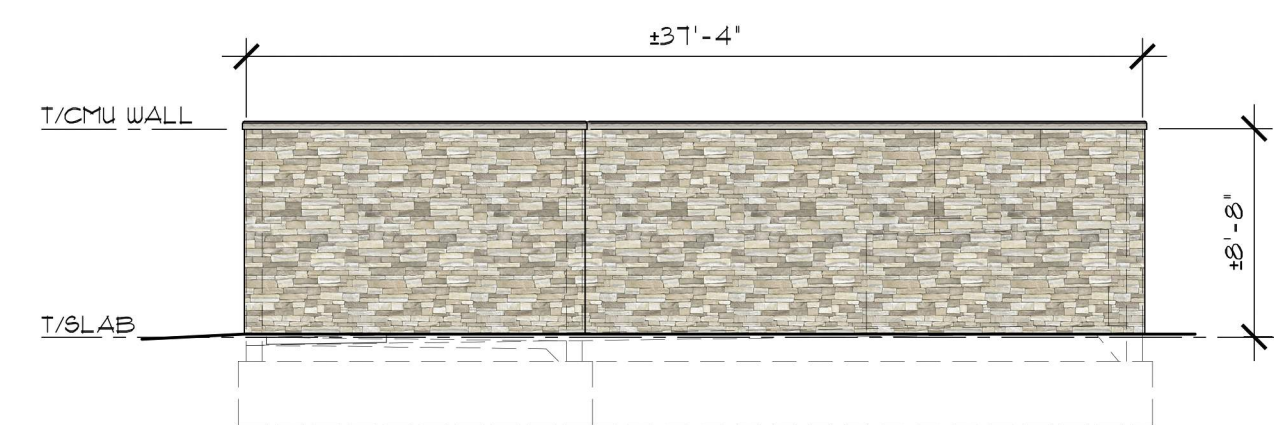

TRASH ENCLOSURE
RIGHT ELEVATION
1/8" = 1'-0"

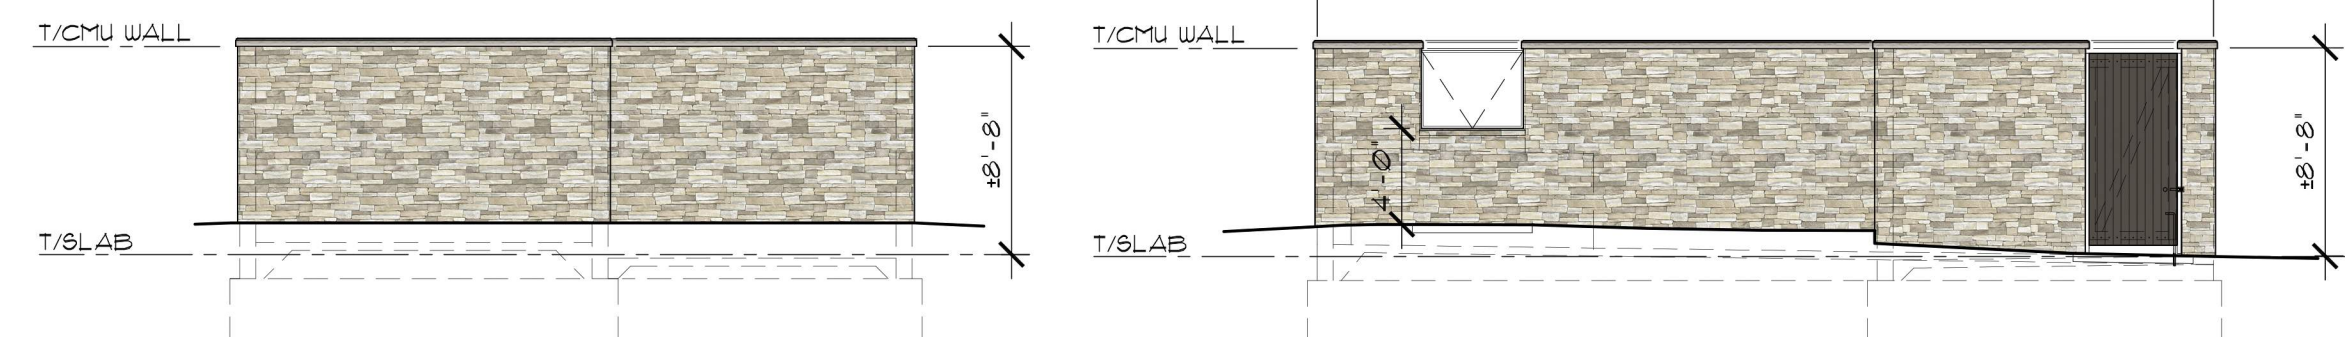

TRASH ENCLOSURE
REAR ELEVATION
1/8" = 1'-0"

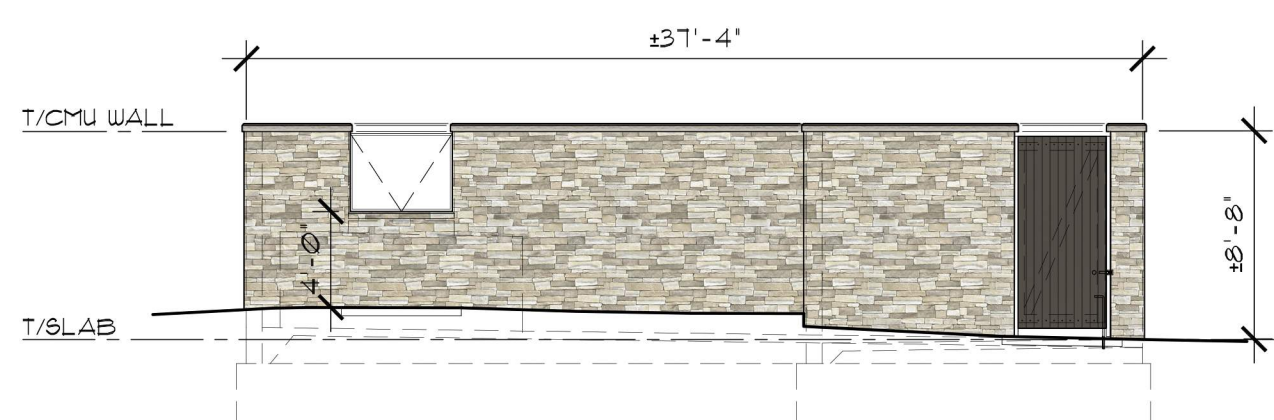


TRASH ENCLOSURE
LEFT ELEVATION
1/8" = 1'-0"



8-CAR GARAGE
RIGHT ELEVATION
1/8" = 1'-0"

8-CAR GARAGE
REAR ELEVATION
1/8" = 1'-0"

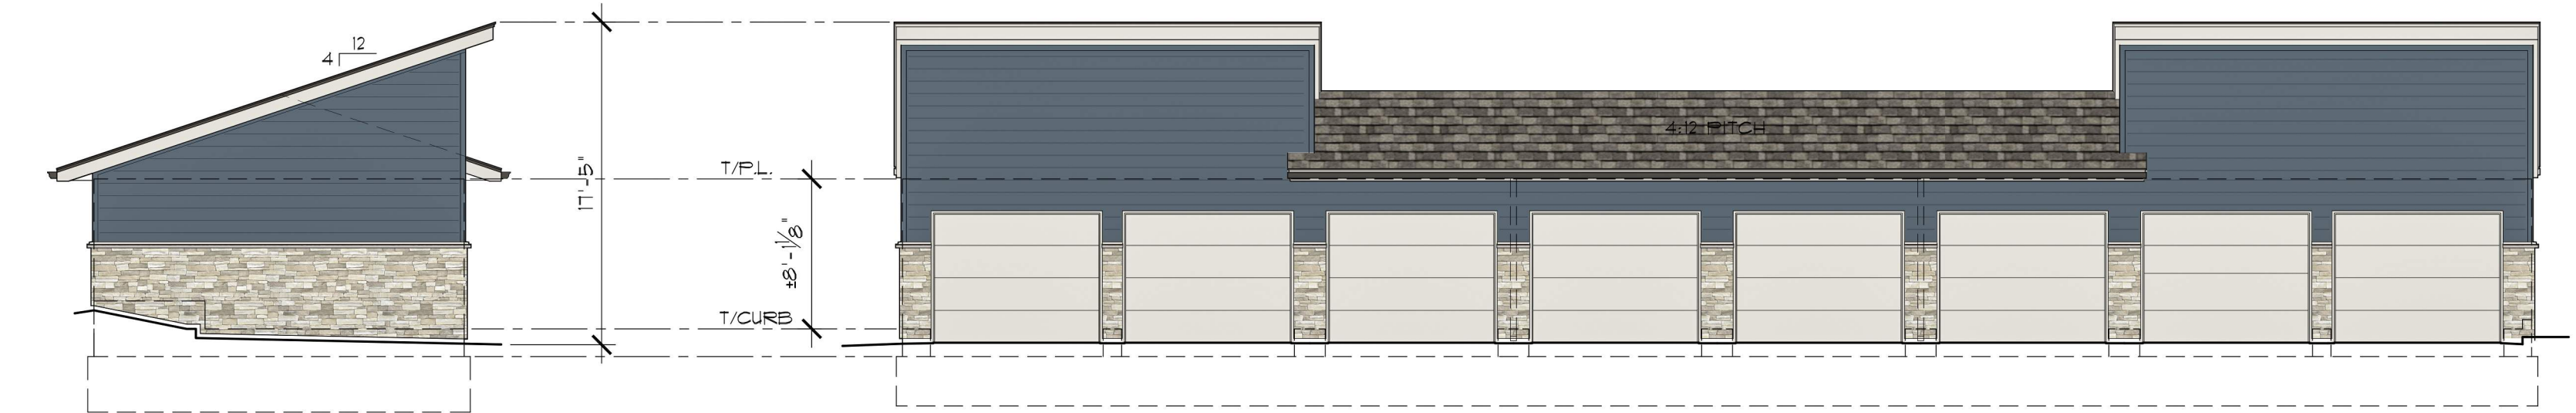

8-CAR GARAGE
LEFT ELEVATION
1/8" = 1'-0"

8-CAR GARAGE
FRONT ELEVATION
1/8" = 1'-0"




CLUBHOUSE BUILDING
RIGHT SIDE ELEVATION
1/8" = 1'-0"



CLUBHOUSE BUILDING
REAR ELEVATION
1/8" = 1'-0"



CLUBHOUSE BUILDING
LEFT SIDE ELEVATION
1/8" = 1'-0"

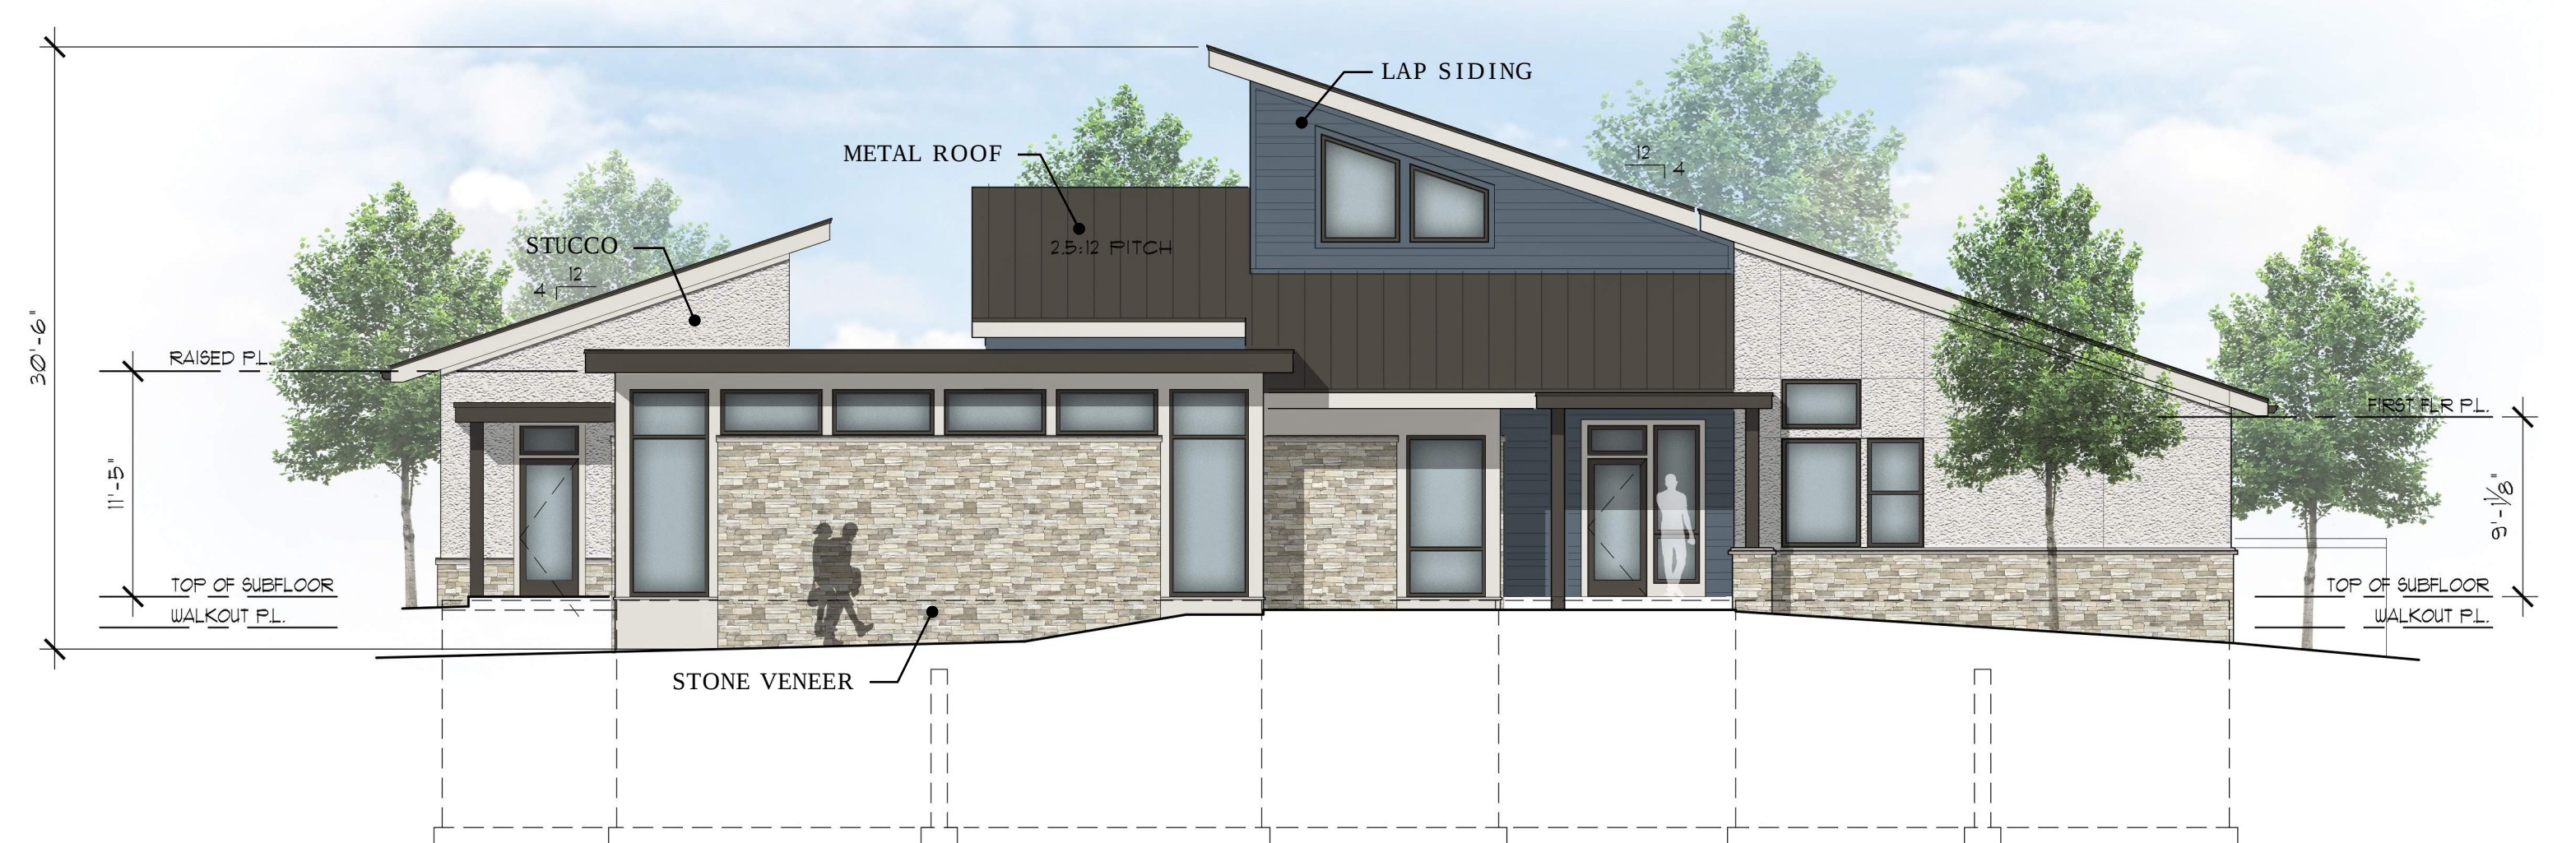

CLUBHOUSE BUILDING
FRONT ELEVATION
1/8" = 1'-0"

PRELIMINARY DEVELOPMENT PLAN