

Waiver Request Report

prepared for

**Blackwell Road
Blue Parkway & Blackwell Road
Lee's Summit, MO 64081**

prepared by

SCHLAGEL & ASSOCIATES, P.A.

14920 W 107th ST

Lenexa, Kansas

(913) 492-5158

Schlagel & Associates Project 20-205





08.02.2021



BLACKWELL ROAD WAIVER REQUEST – EXECUTIVE SUMMARY

TO: The City Engineer:


In accordance with the Lee's Summit Design and Construction Manual (DCM) Section 1002.A, I wish to apply for a modification to one or more specification (s). The following articulates my request for your review and action. (NOTE: Cite specific code sections and engineering justification and drawings.) APWA 5600 section 5608.4.C.1 Comprehensive Detention. We are requesting that the waiver be approved based on site limitations and previous conversations with city staff regarding design requirements in the northwest portion of the site. Given that we are decreasing the tributary area to Release Point -2 significantly in the proposed condition and the site limitations to add an additional detention facility, we are requesting that Release Point-2 be considered a peripheral drainage area.

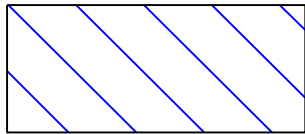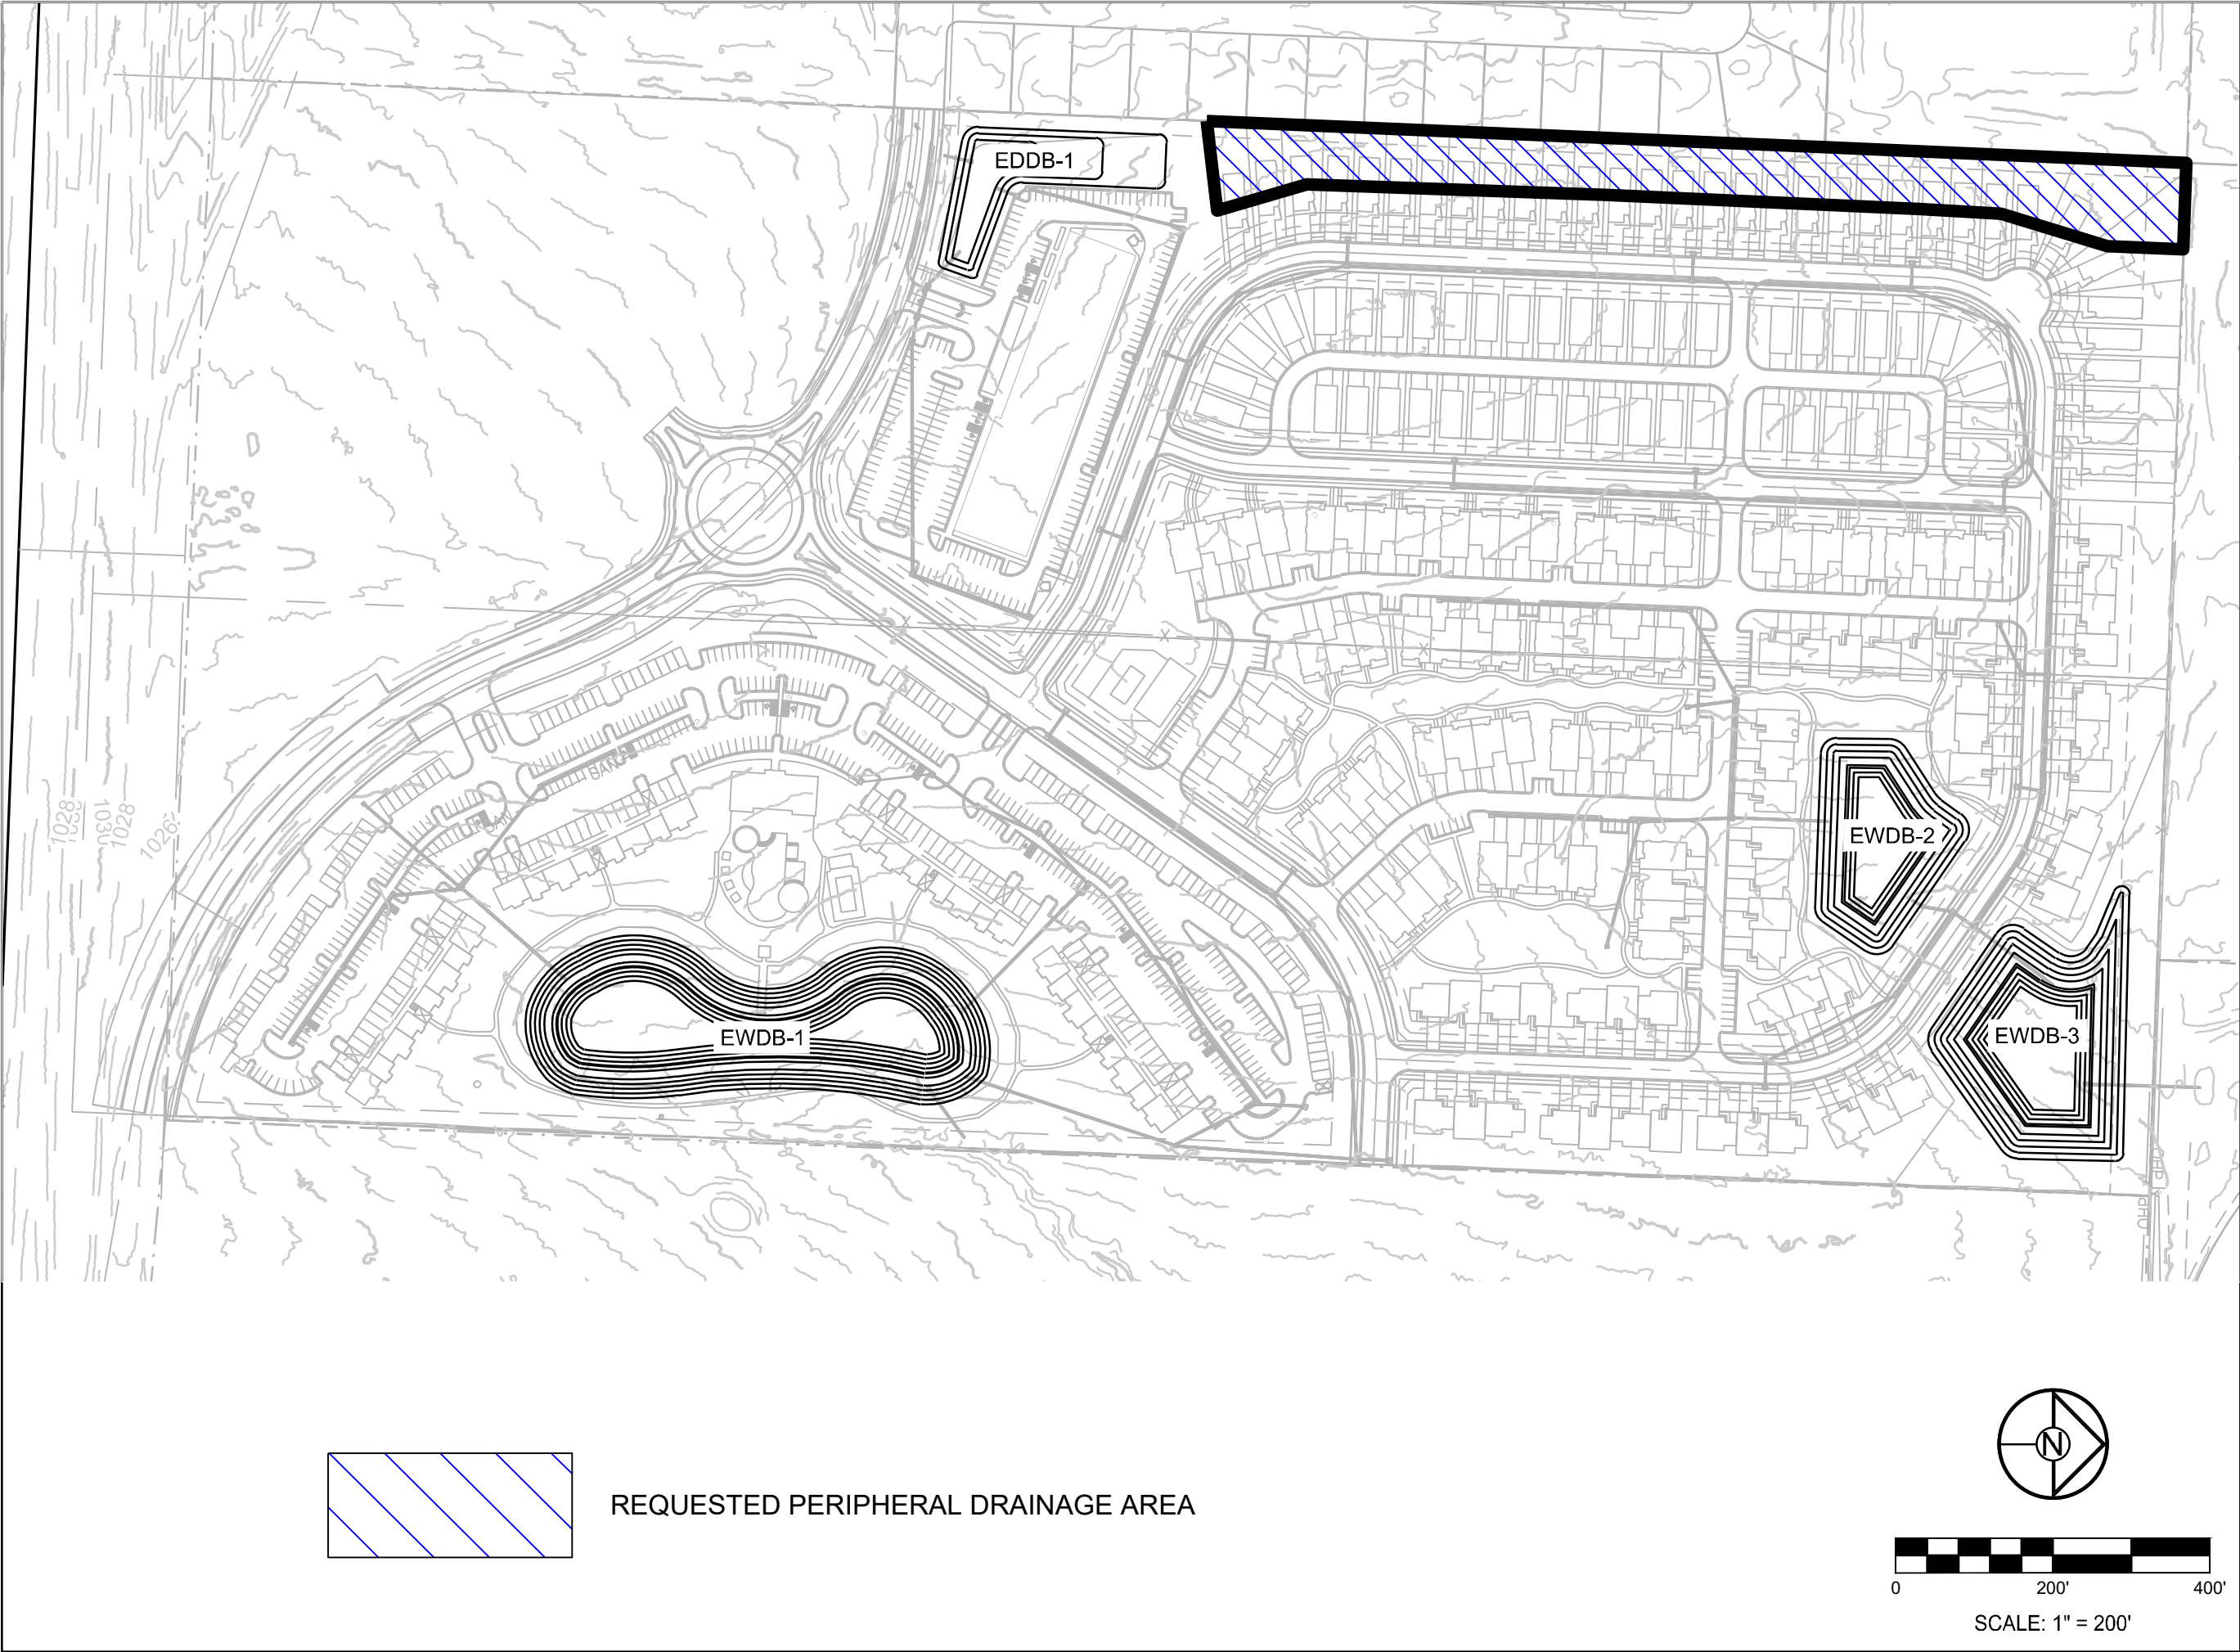

REQUESTED PERIPHERAL DRAINAGE AREA



SCALE: 1" = 200'

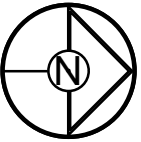

BLACKWELL ROAD
WAIVER EXHIBIT



SCHLAGEL
ENGINEERS PLANNERS SURVEYORS LANDSCAPE ARCHITECTS
14920 West 107th Street Lenexa, Kansas 66215
(913) 492-5158 Fax: (913) 492-8400
WWW.SCHLAGELASOCIATES.COM

Missouri State Certificates of Authority
#E2002003800-F #LAC2001005237 #LS2002008659-F

DRAWN BY:	NCA
DATE PREPARED:	08/06/2021
PROJ. NUMBER:	20-205

WAIVER EXHIBIT

SHEET