




5/20/2021 1:47:01 PM

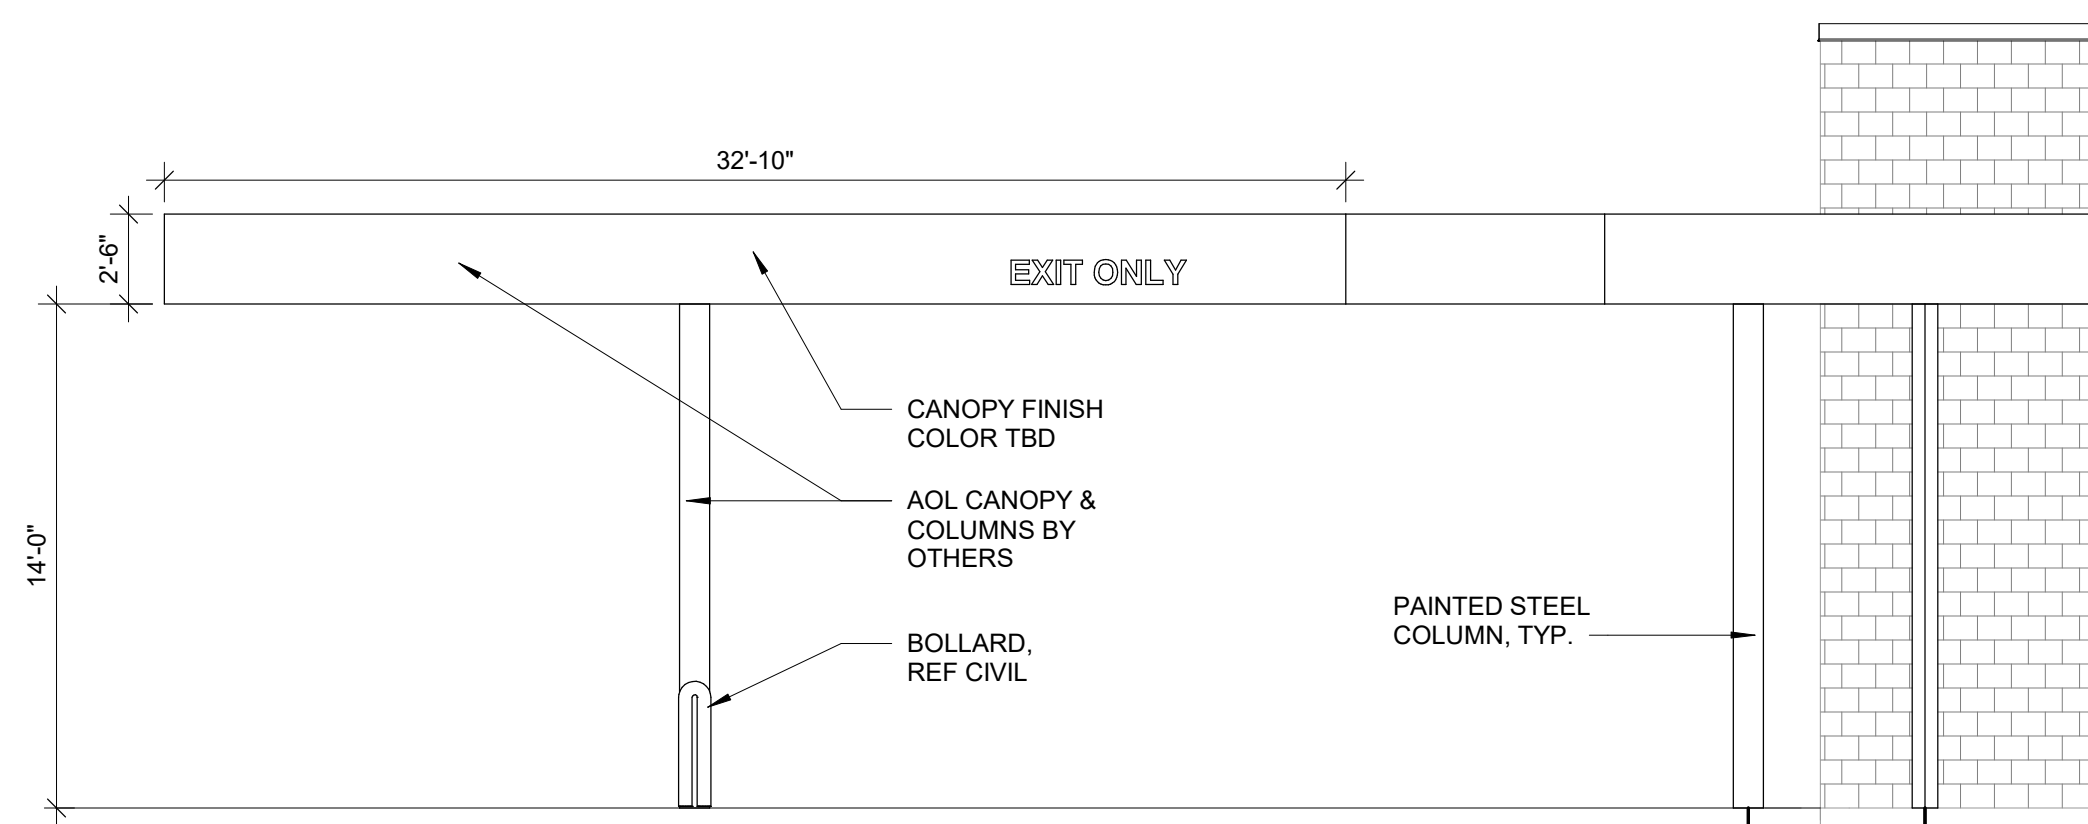


3 ELEVATION 02
SCALE: 3/16" = 1'-0"

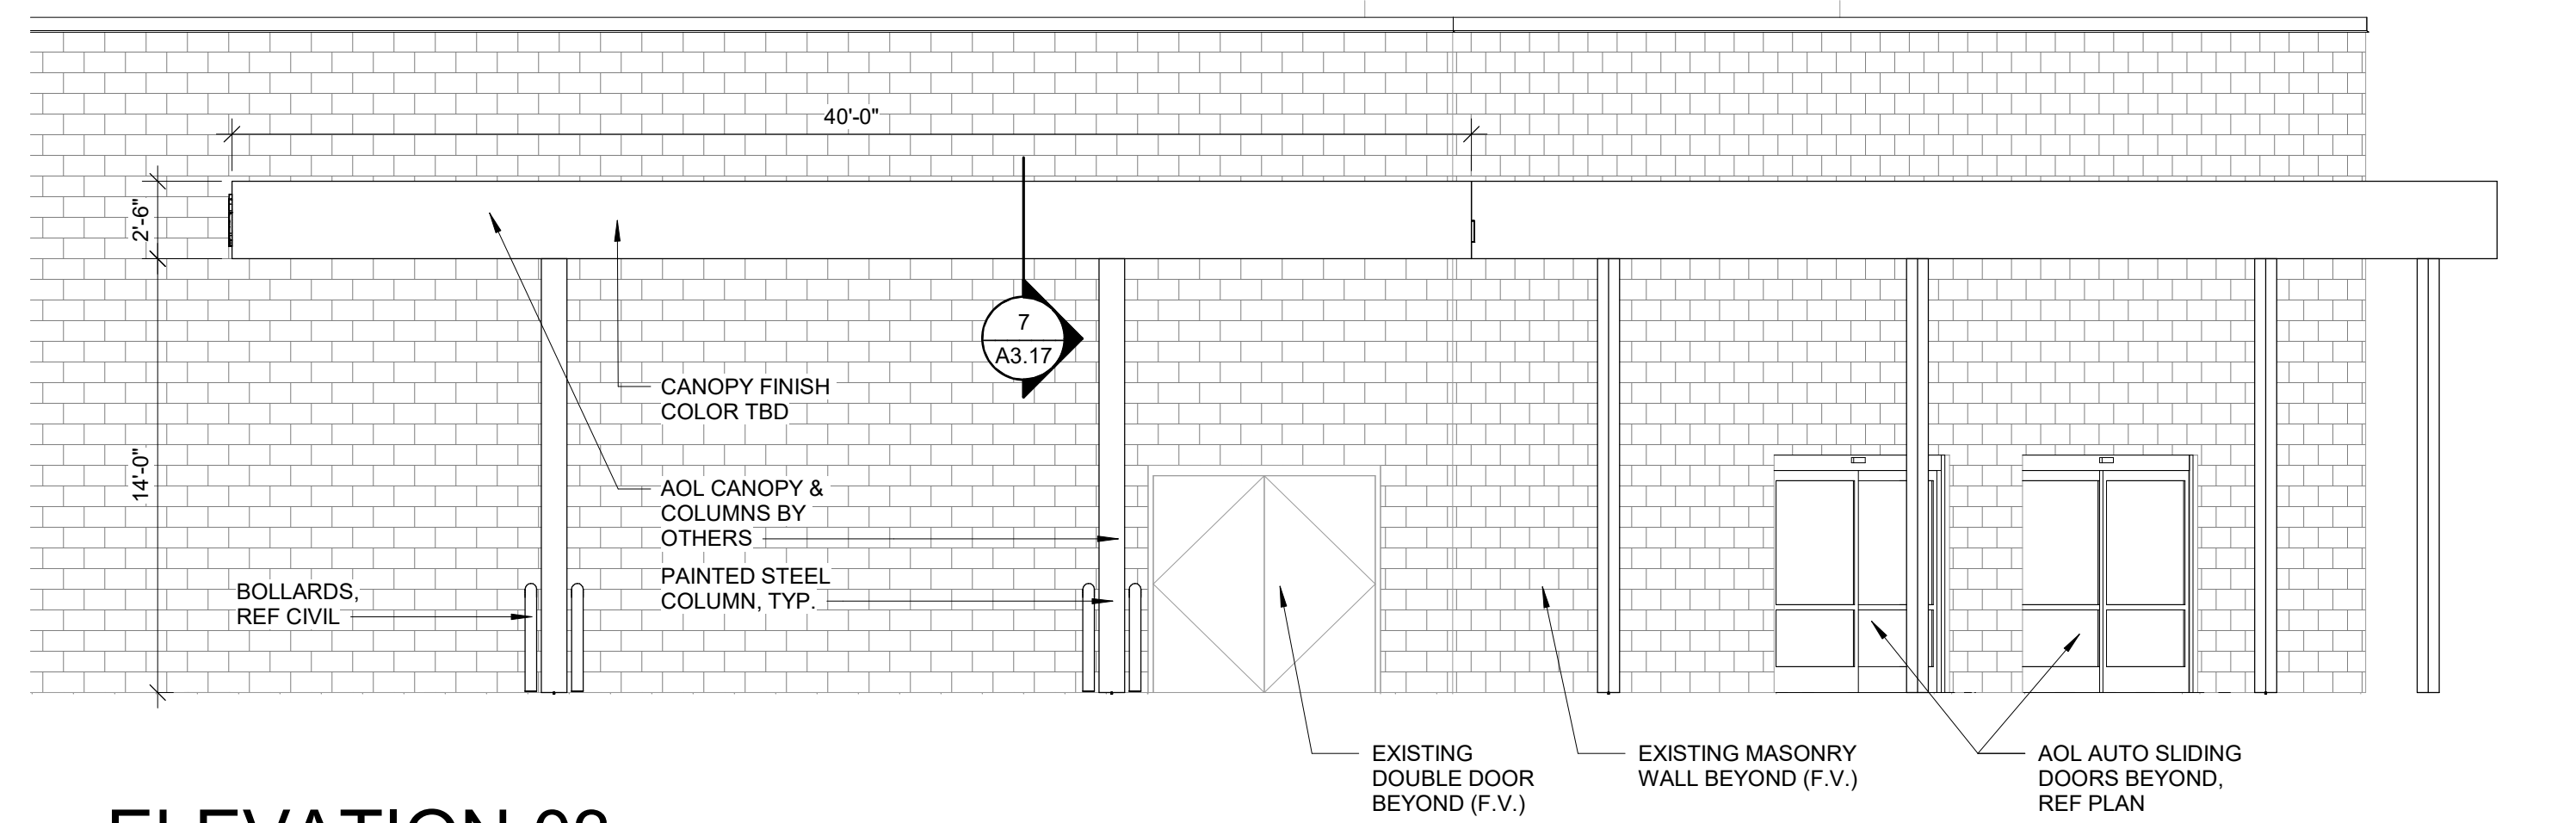


4 ELEVATION 03
SCALE: 3/16" = 1'-0"

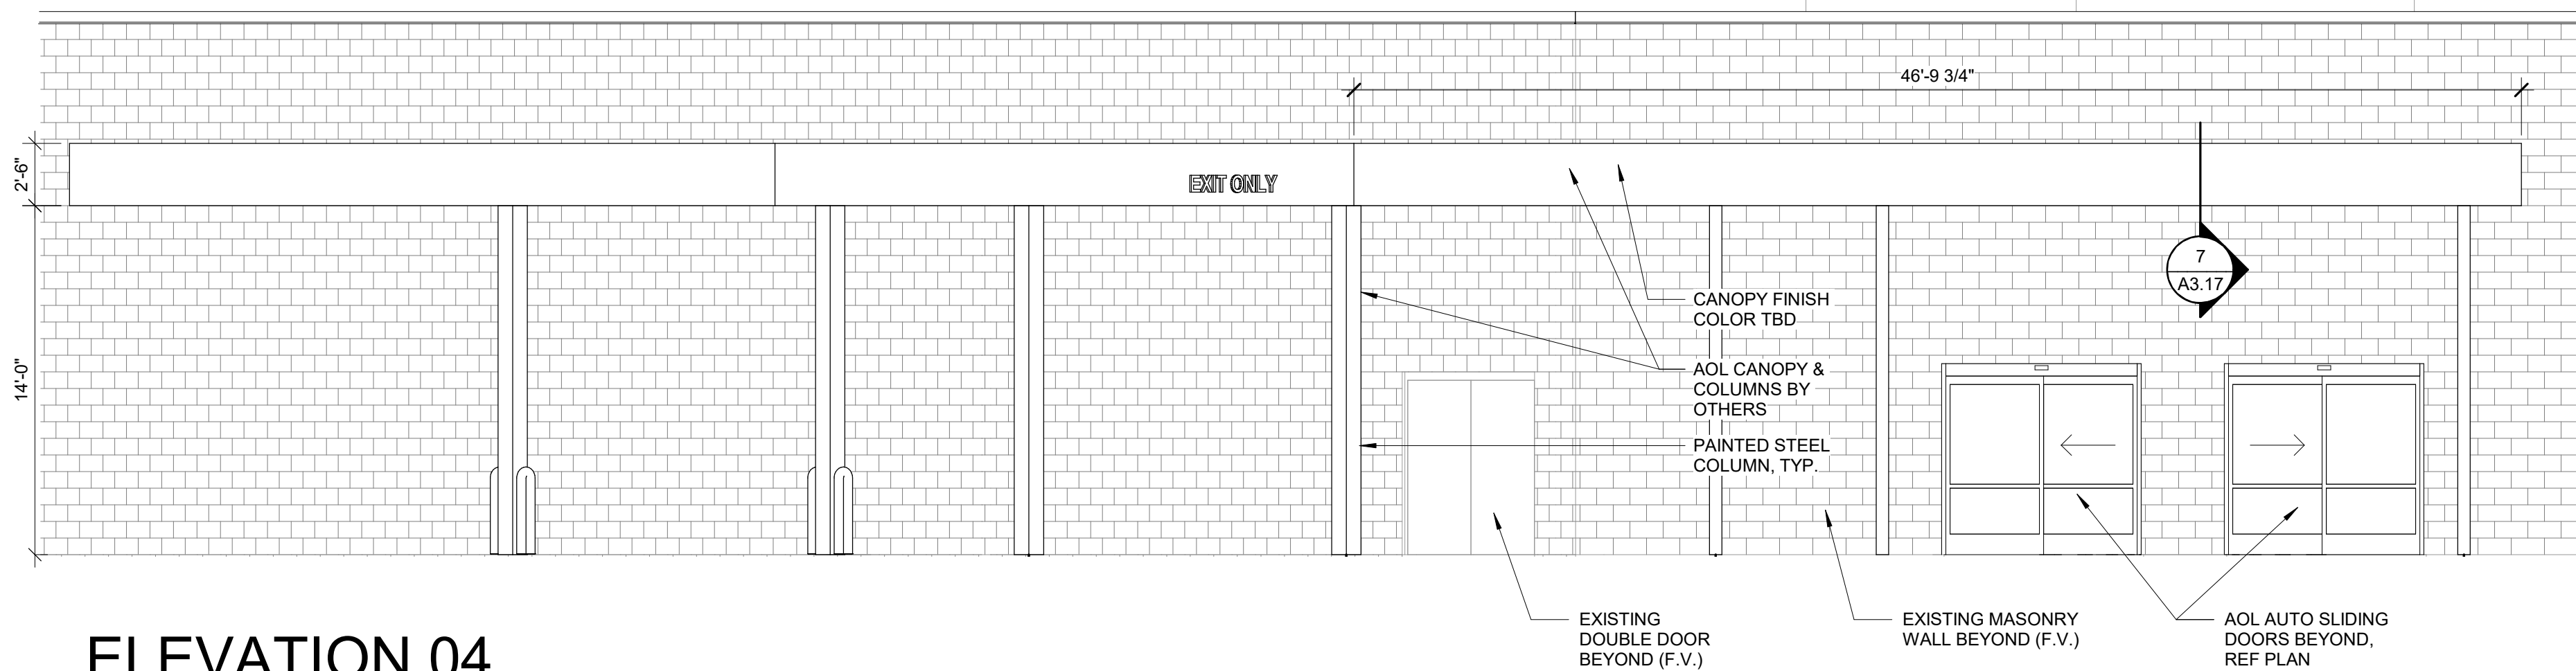


5 ELEVATION 04
SCALE: 3/16" = 1'-0"

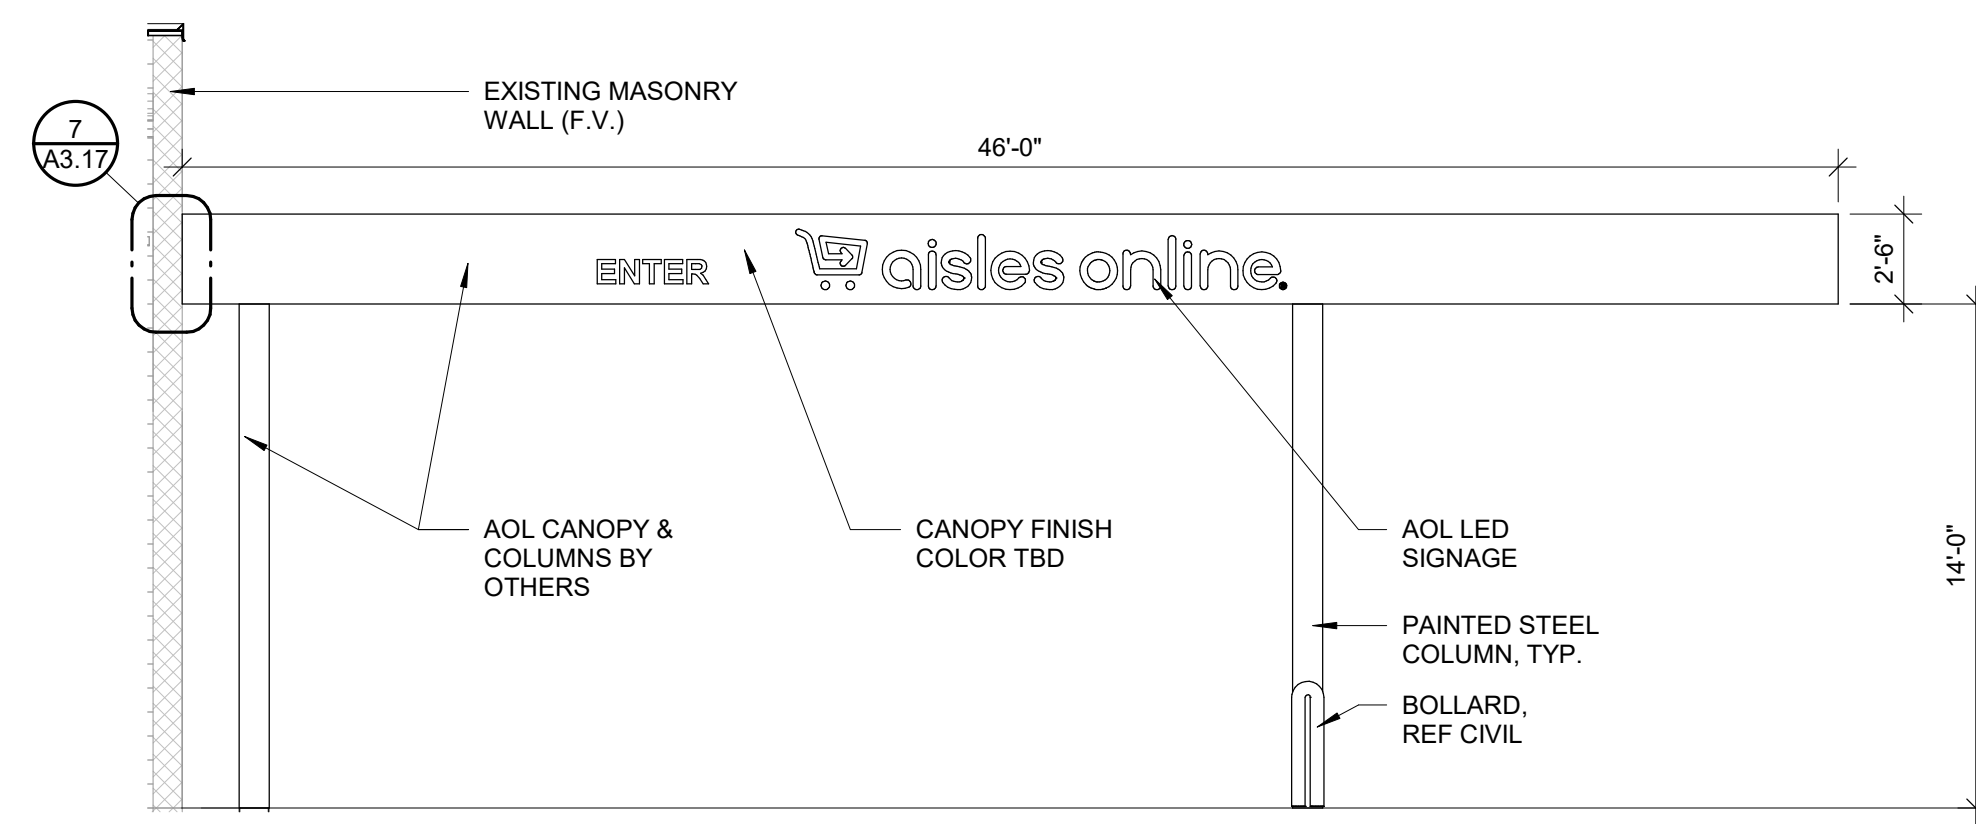


2 ELEVATION 01
SCALE: 3/16" = 1'-0"

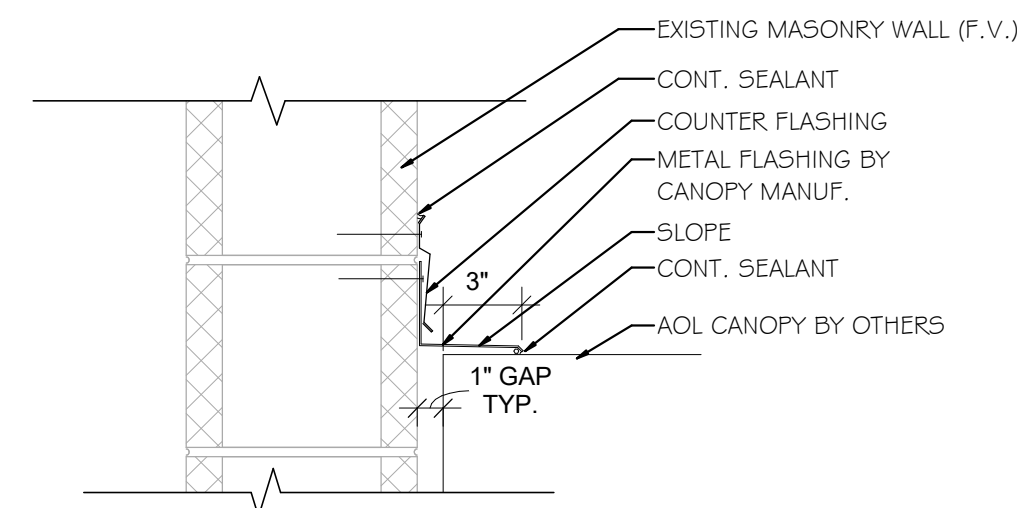

7 DETAIL
SCALE: 1 1/2" = 1'-0"

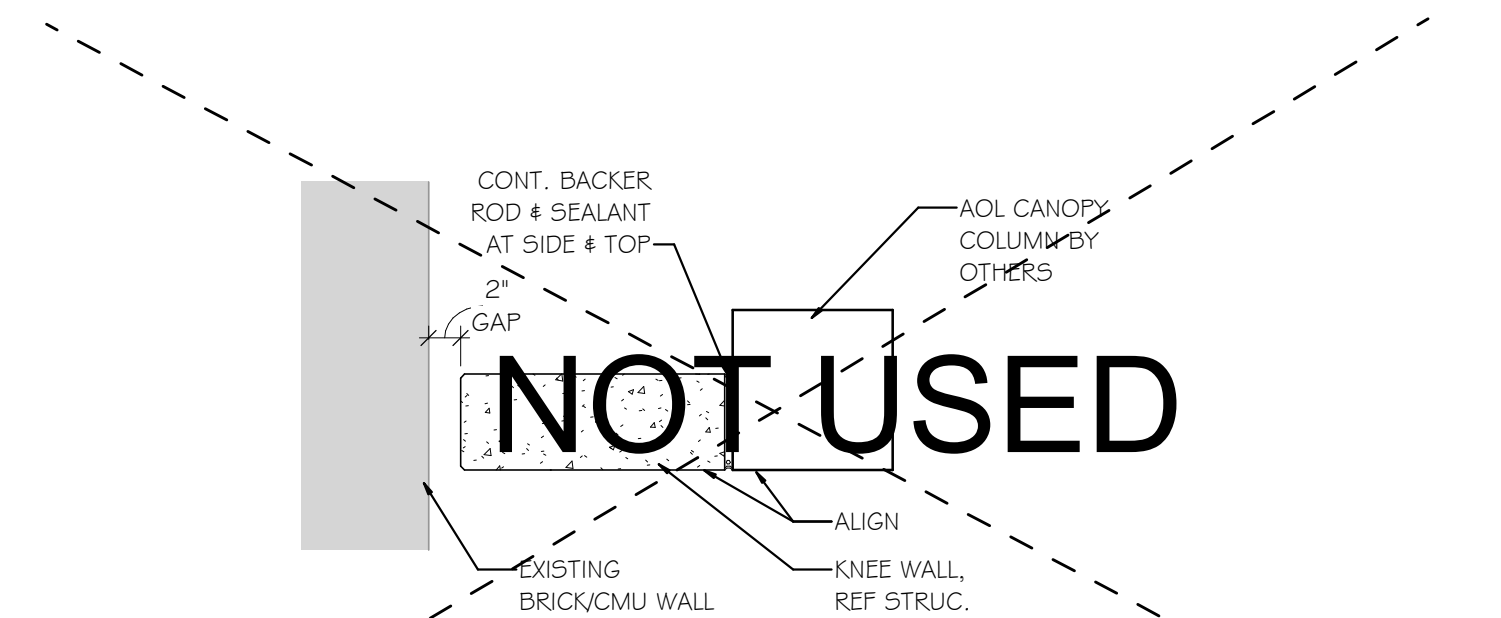

6 KNEE WALL ENLARGED PLAN
SCALE: 1" = 1'-0"

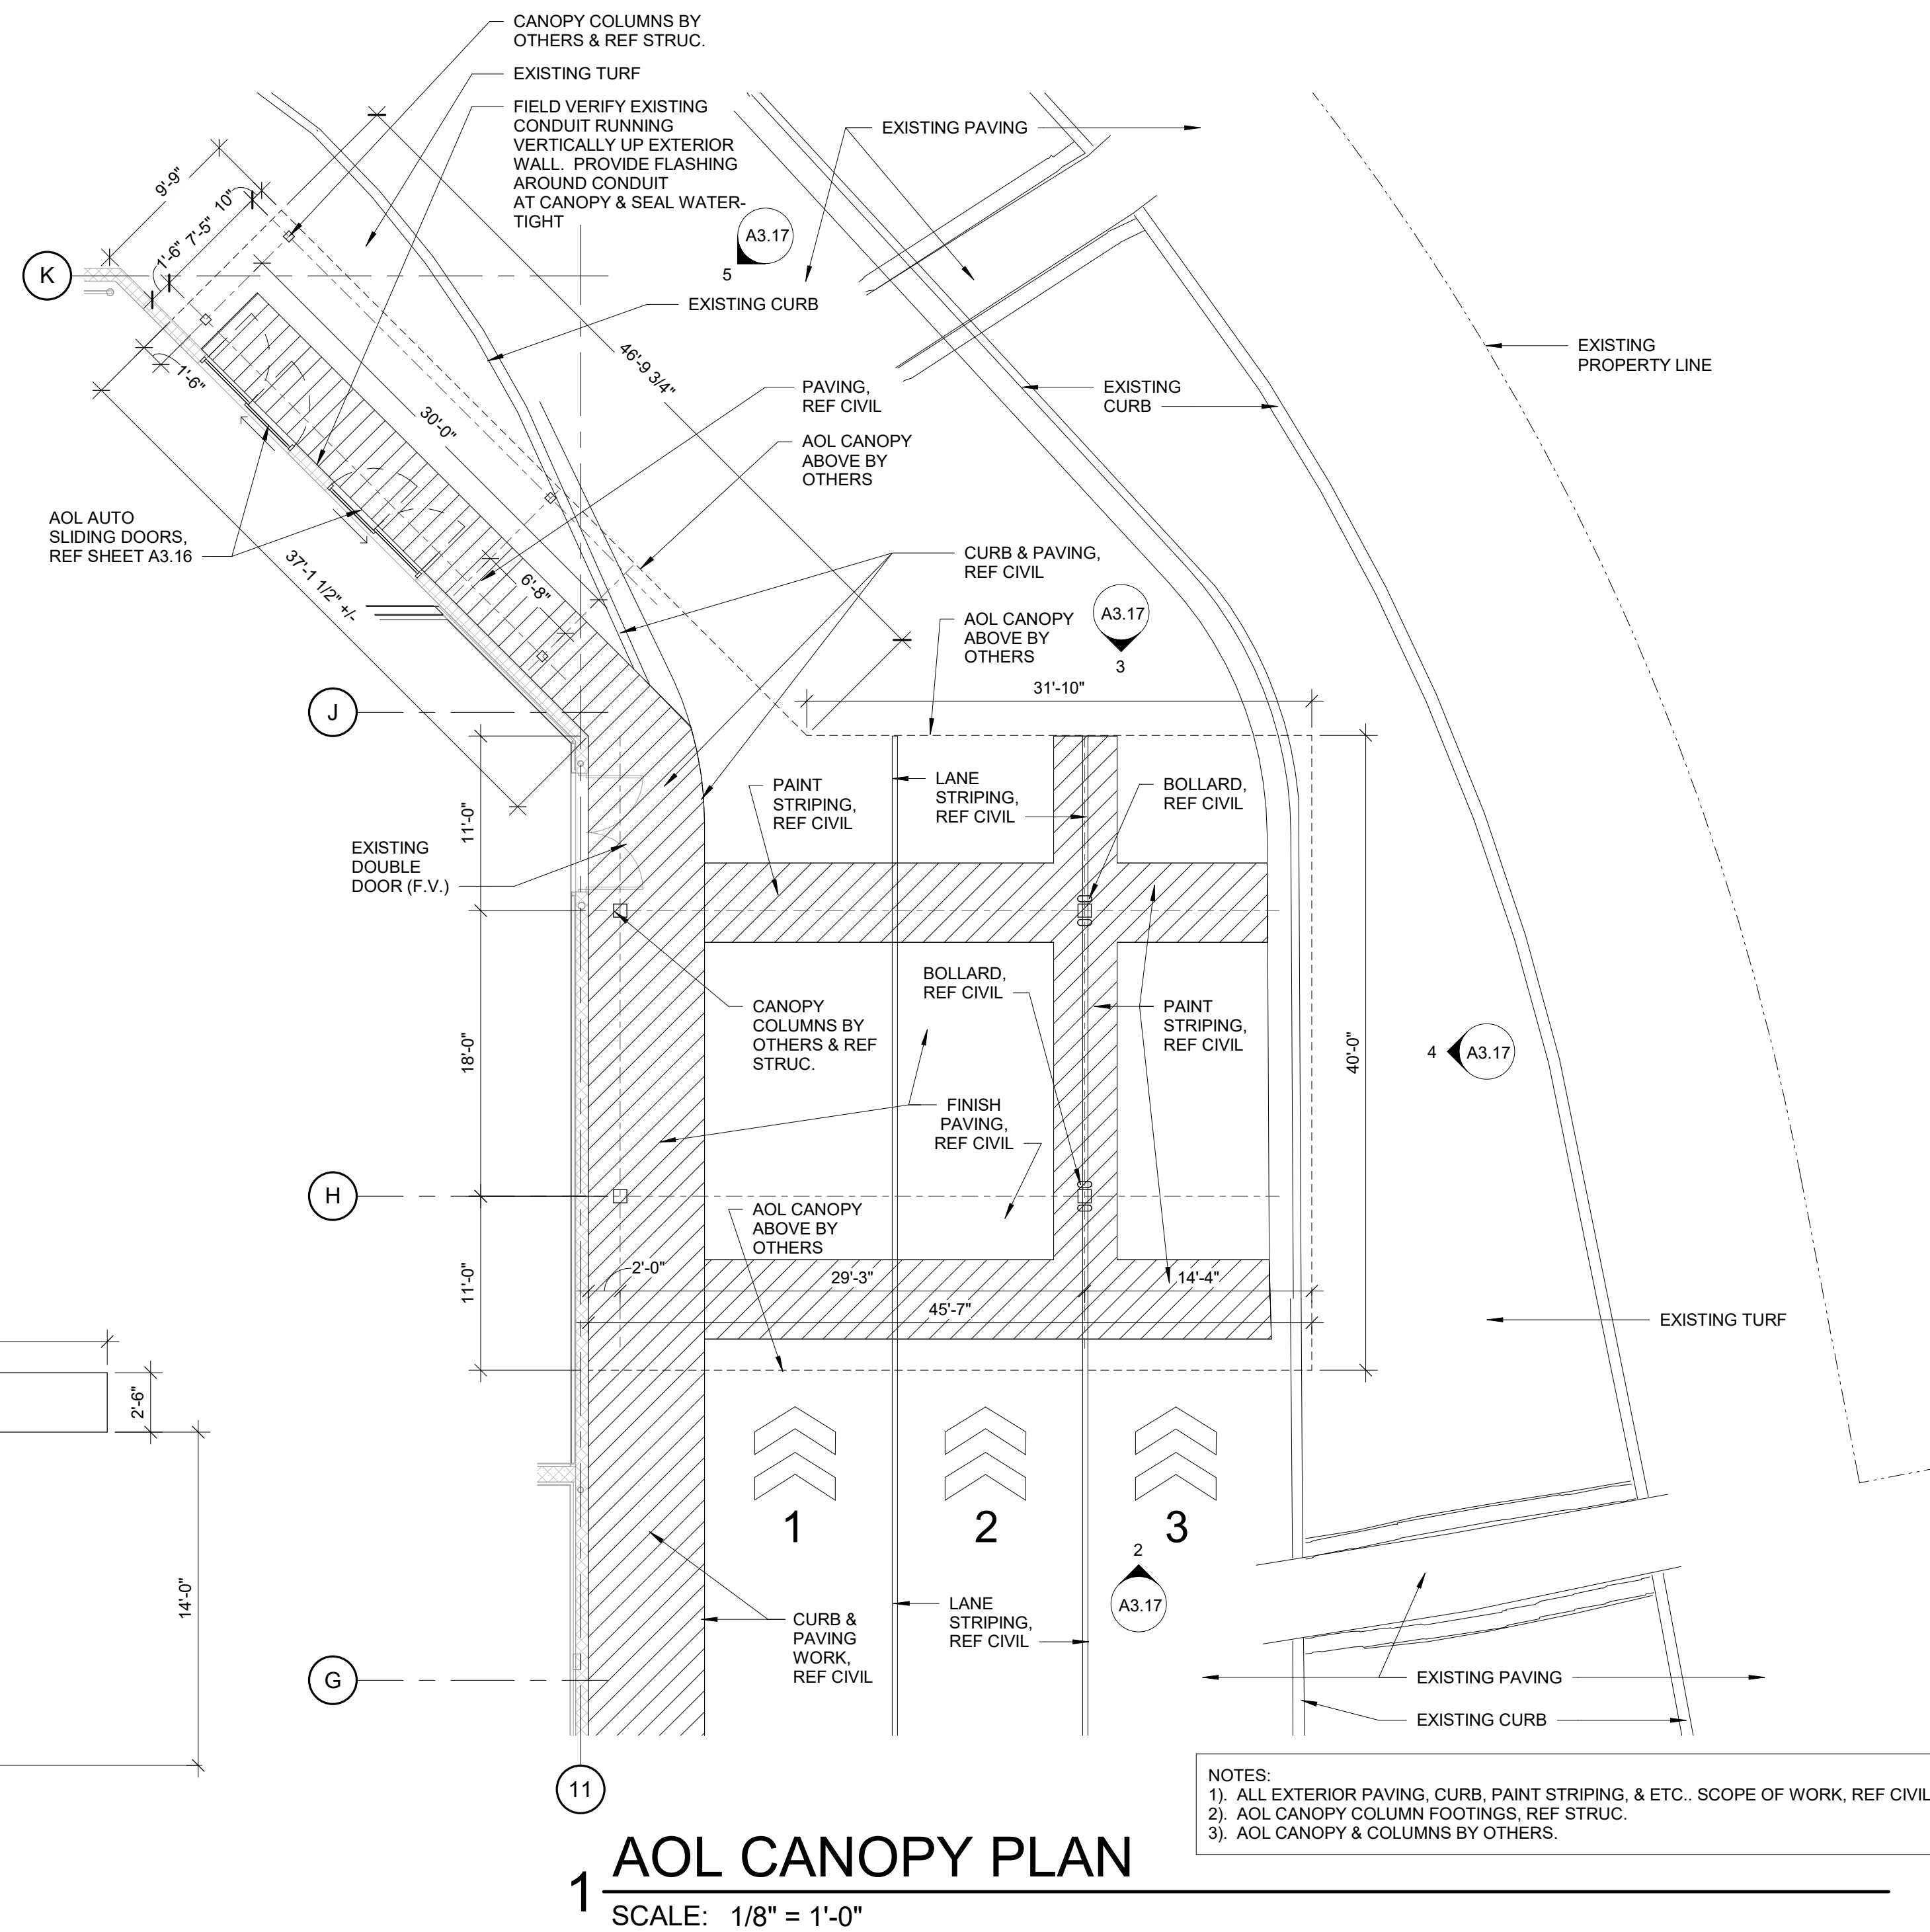

1 AOL CANOPY PLAN
SCALE: 1/8" = 1'-0"

REVISION		DATE BY
7	ASI RS	05/19/21

brr

Architect of Record:
BRR Architecture, Inc.
Kansas City 8131 Metcalf Avenue
Berwyn, IL Suite 200
Phoenix, AZ Overland Park, KS 66204
Philadelphia Tel: 913-262-9995
Atlanta Fax: 913-262-9044
Austin
Los Angeles
Chicago


PROFESSIONAL SEAL
STATE OF MISSOURI
RICHARD A. MAJORS, JR.
NUMBER 000000000
REGISTERED ARCHITECT

Richard A. Majors, Jr.
Architect
Missouri License #000000000

LOCATION
LEE'S SUMMIT, MO #2

HY-VEE INC.
5820 WESTTOWN PARKWAY
WEST DES MOINES, IOWA 50386
TEL: (515) 281-2600
FAX: (515) 281-2636

HyVee
EMPLOYEE OWNED

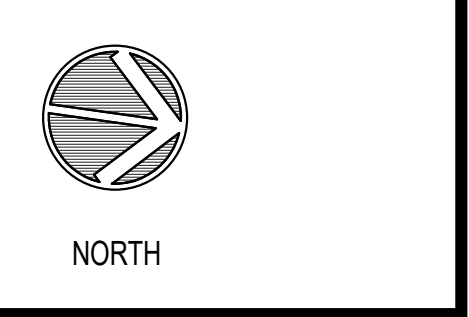

AOL CANOPY
PLAN &
ELEVATIONS

PROJECT MANAGER SB	CHECKED BY JPS
DRAWN BY DN	DATE 3/19/2021
SCALE As indicated	JOB NUMBER 62930547
SHEET 7	

A3.17