


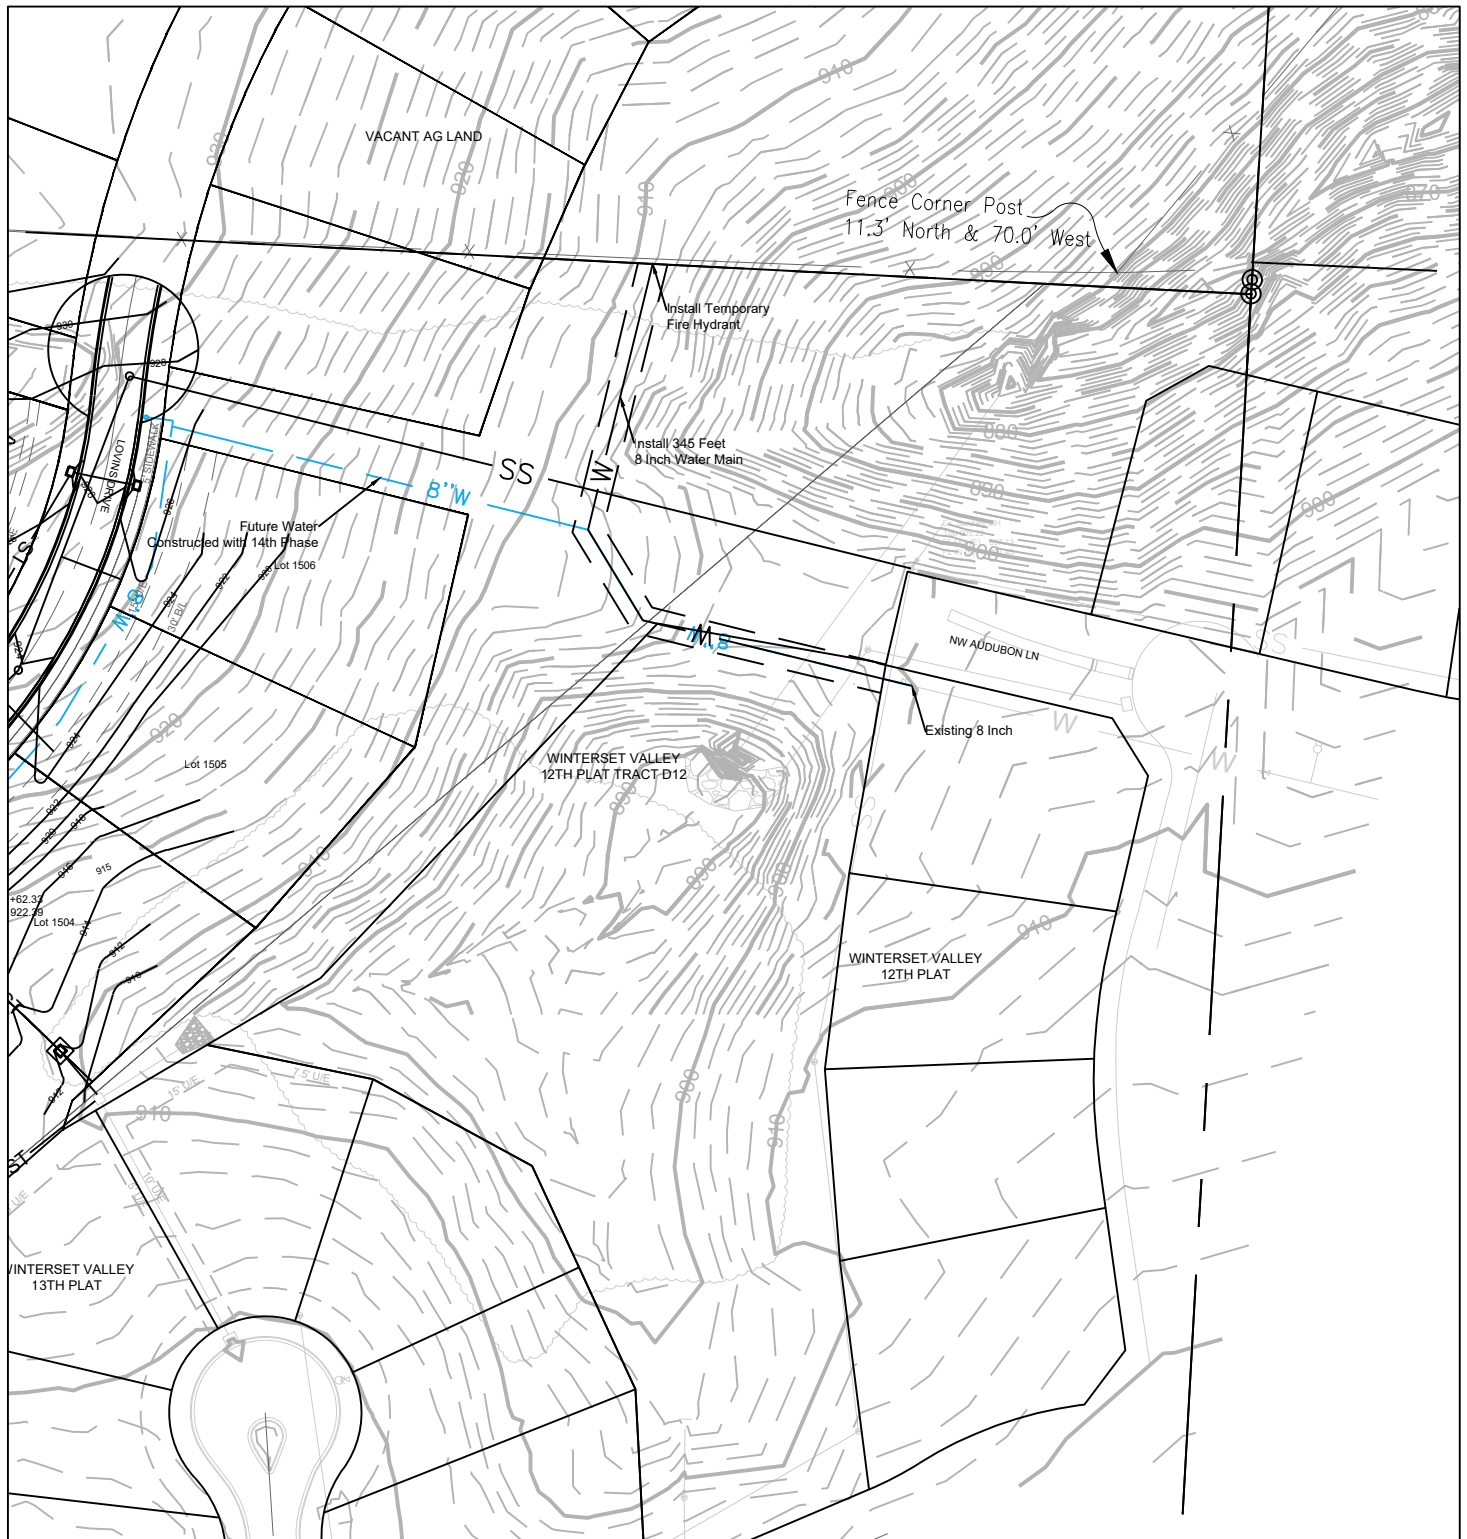

Water Exhibit

Temp Water

SHEET 1 OF 1

DATE:

8-24-2021

PROJECT NUMBER:

Winterset Valley 14th
REV. TO DWG.:

SCALE:

1" = 100'

Water Exhibit

Winterset Valley 14th

Temporary Water Connection
Lee's Summit, Jackson County, Missouri

