




CLUBHOUSE BUILDING RIGHT SIDE ELEVATION

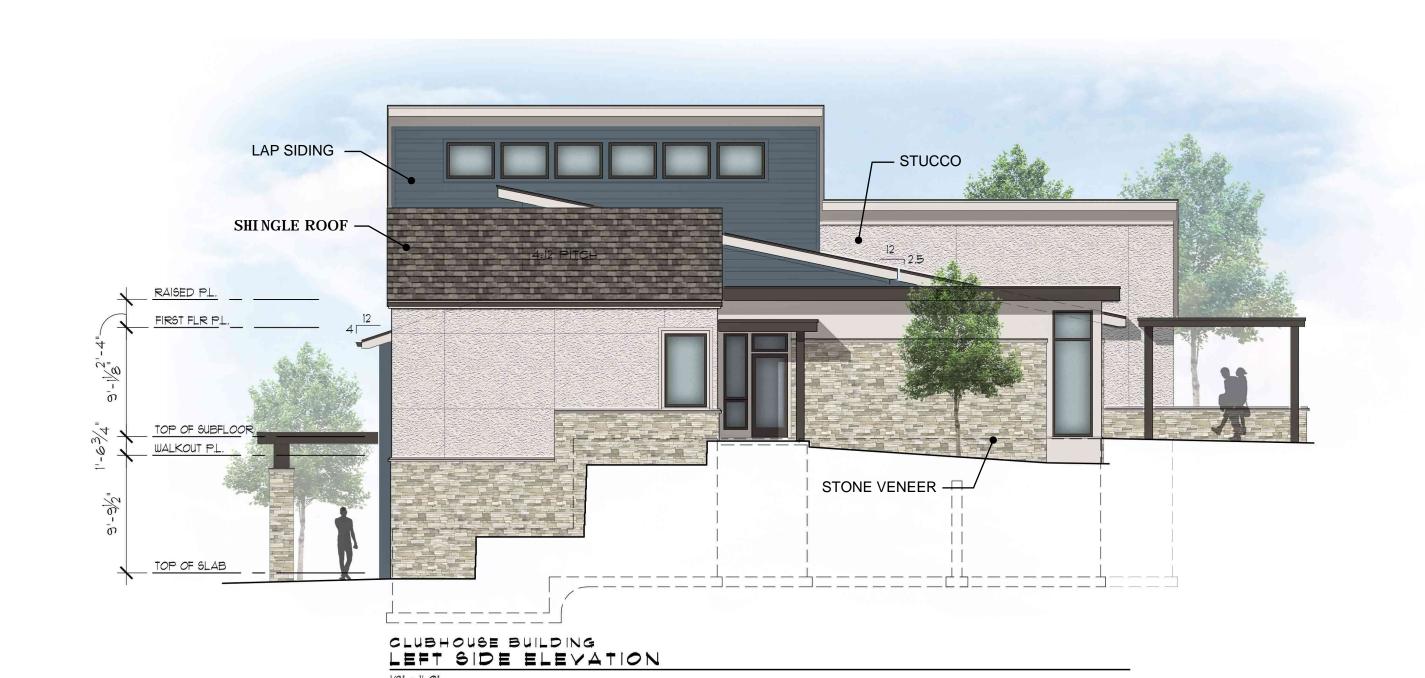

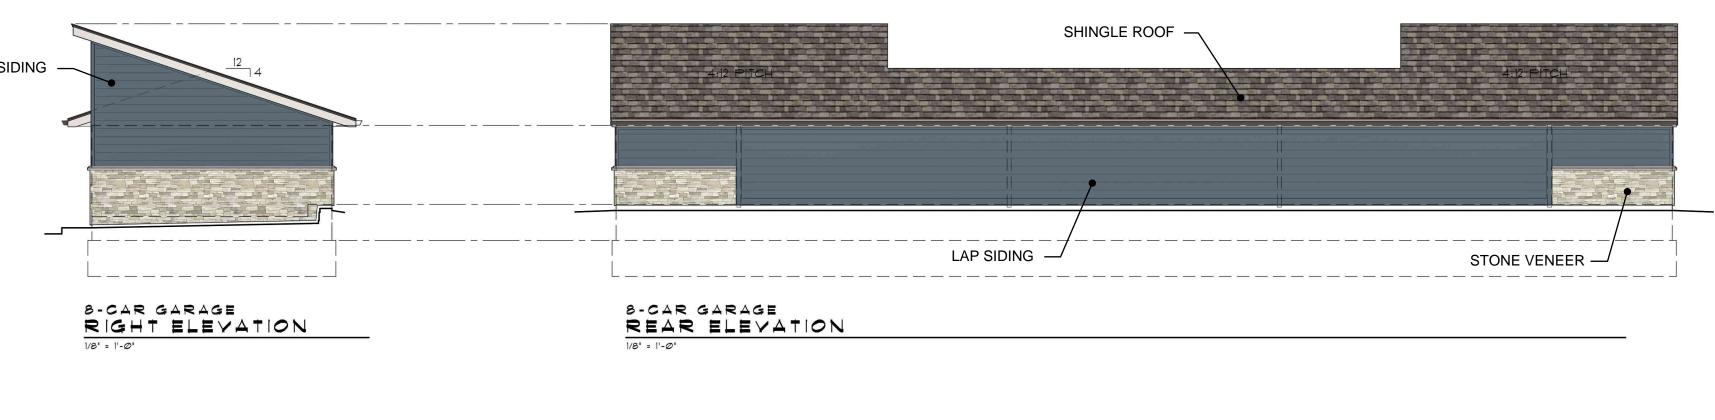

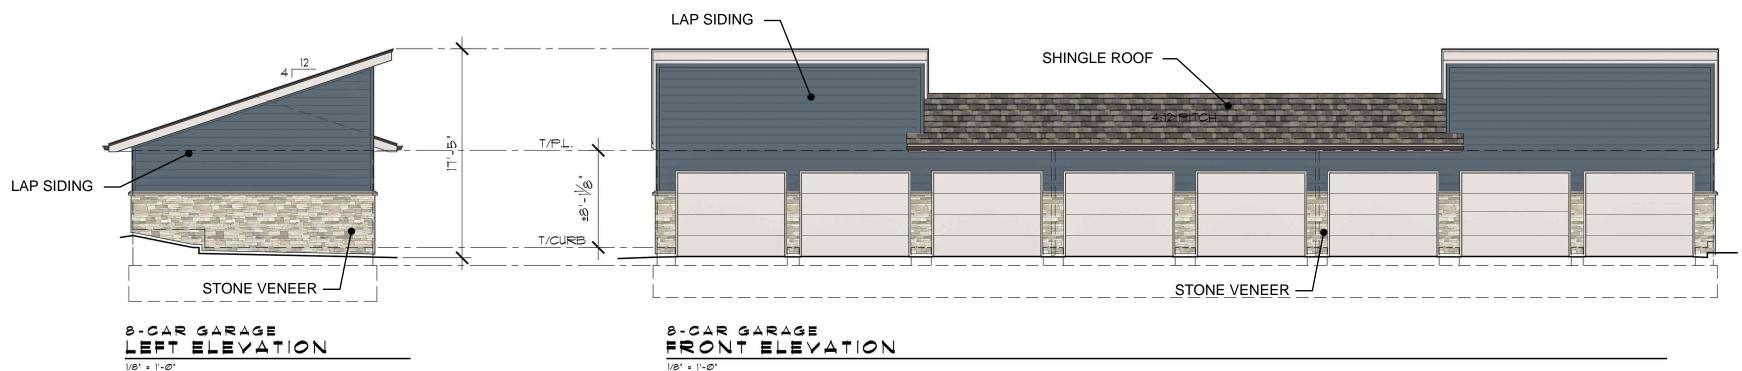





CLUBHOUSE BUILDING FRONT ELEVATION

PRELIMINARY DEVELOPMENT PLAN

**REVISIONS** 

DATE

JOB NO. 575316

July 23, 2021

Drawing Release Log