

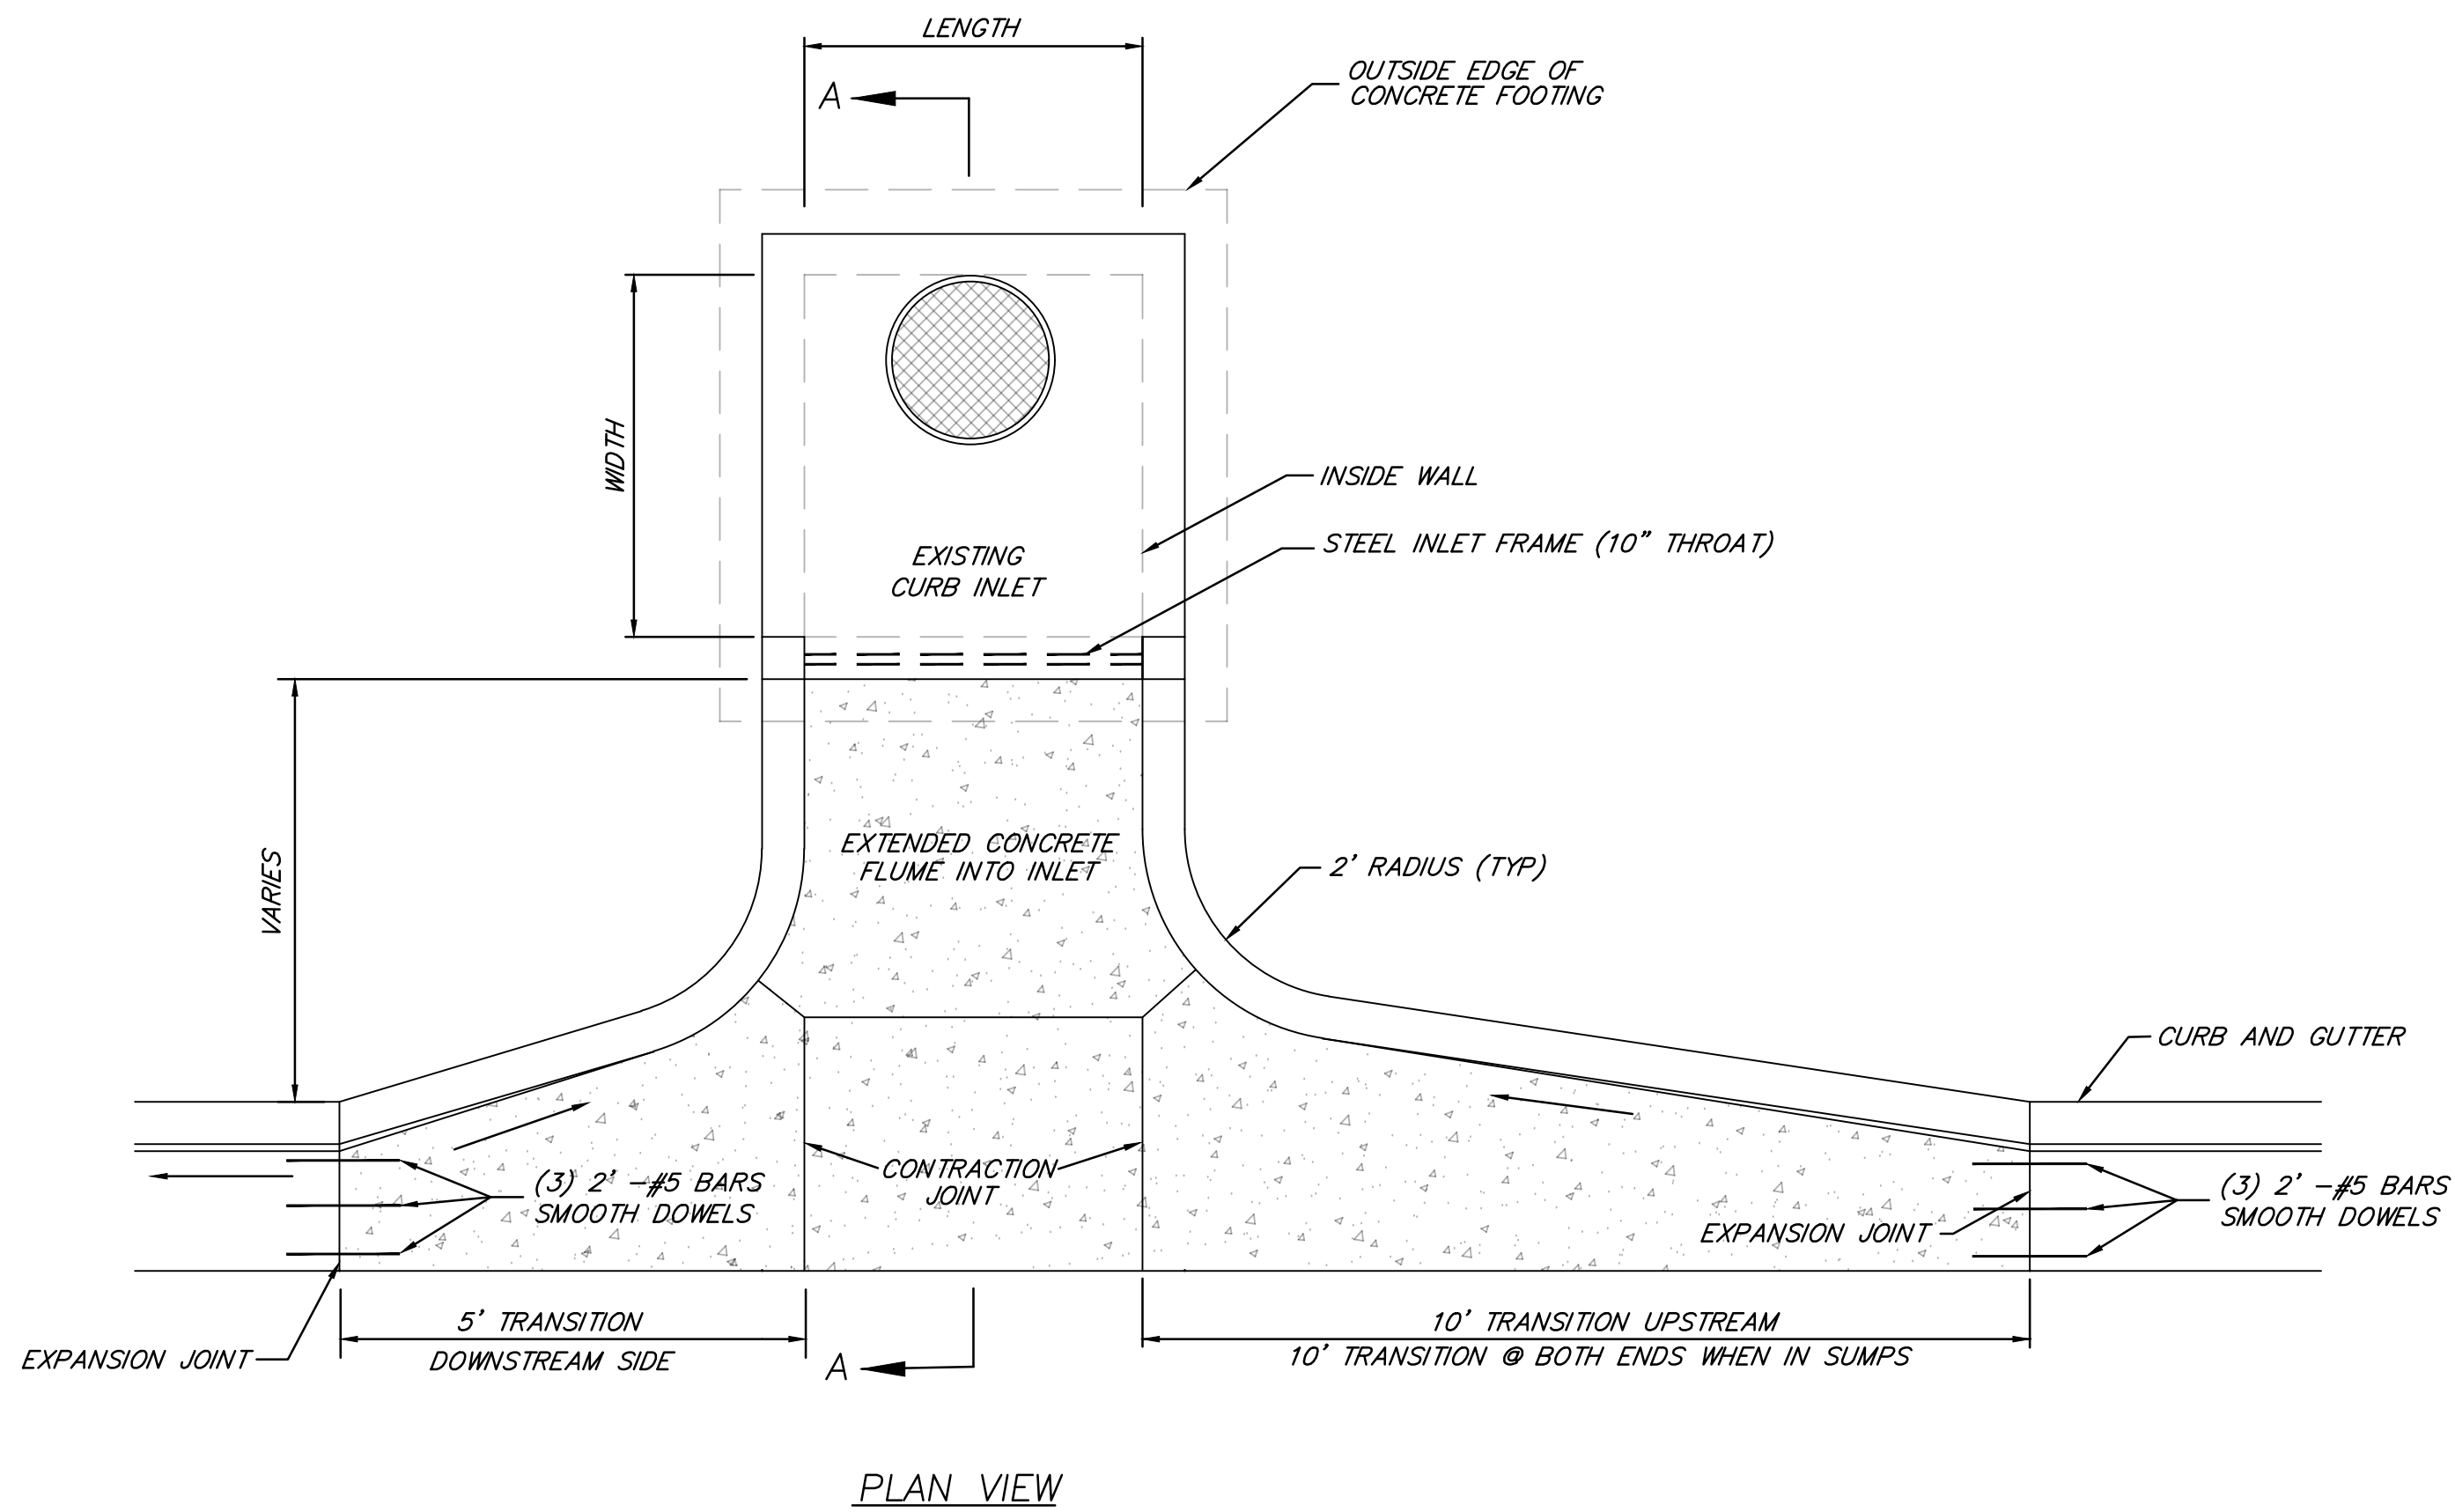



Oct 07, 2021 - 9:13am Plotted By: gpc - Land Development\Projects\2020\20KCI0057 Highland Meadows - 5th Plat\01 CIVIL\03-DWG\Sheet\Exhibits\20KCI0057 - SHYS - SETBACK INLET DETAILS.dwg Layout: STORM SEWER DETAILS (A)

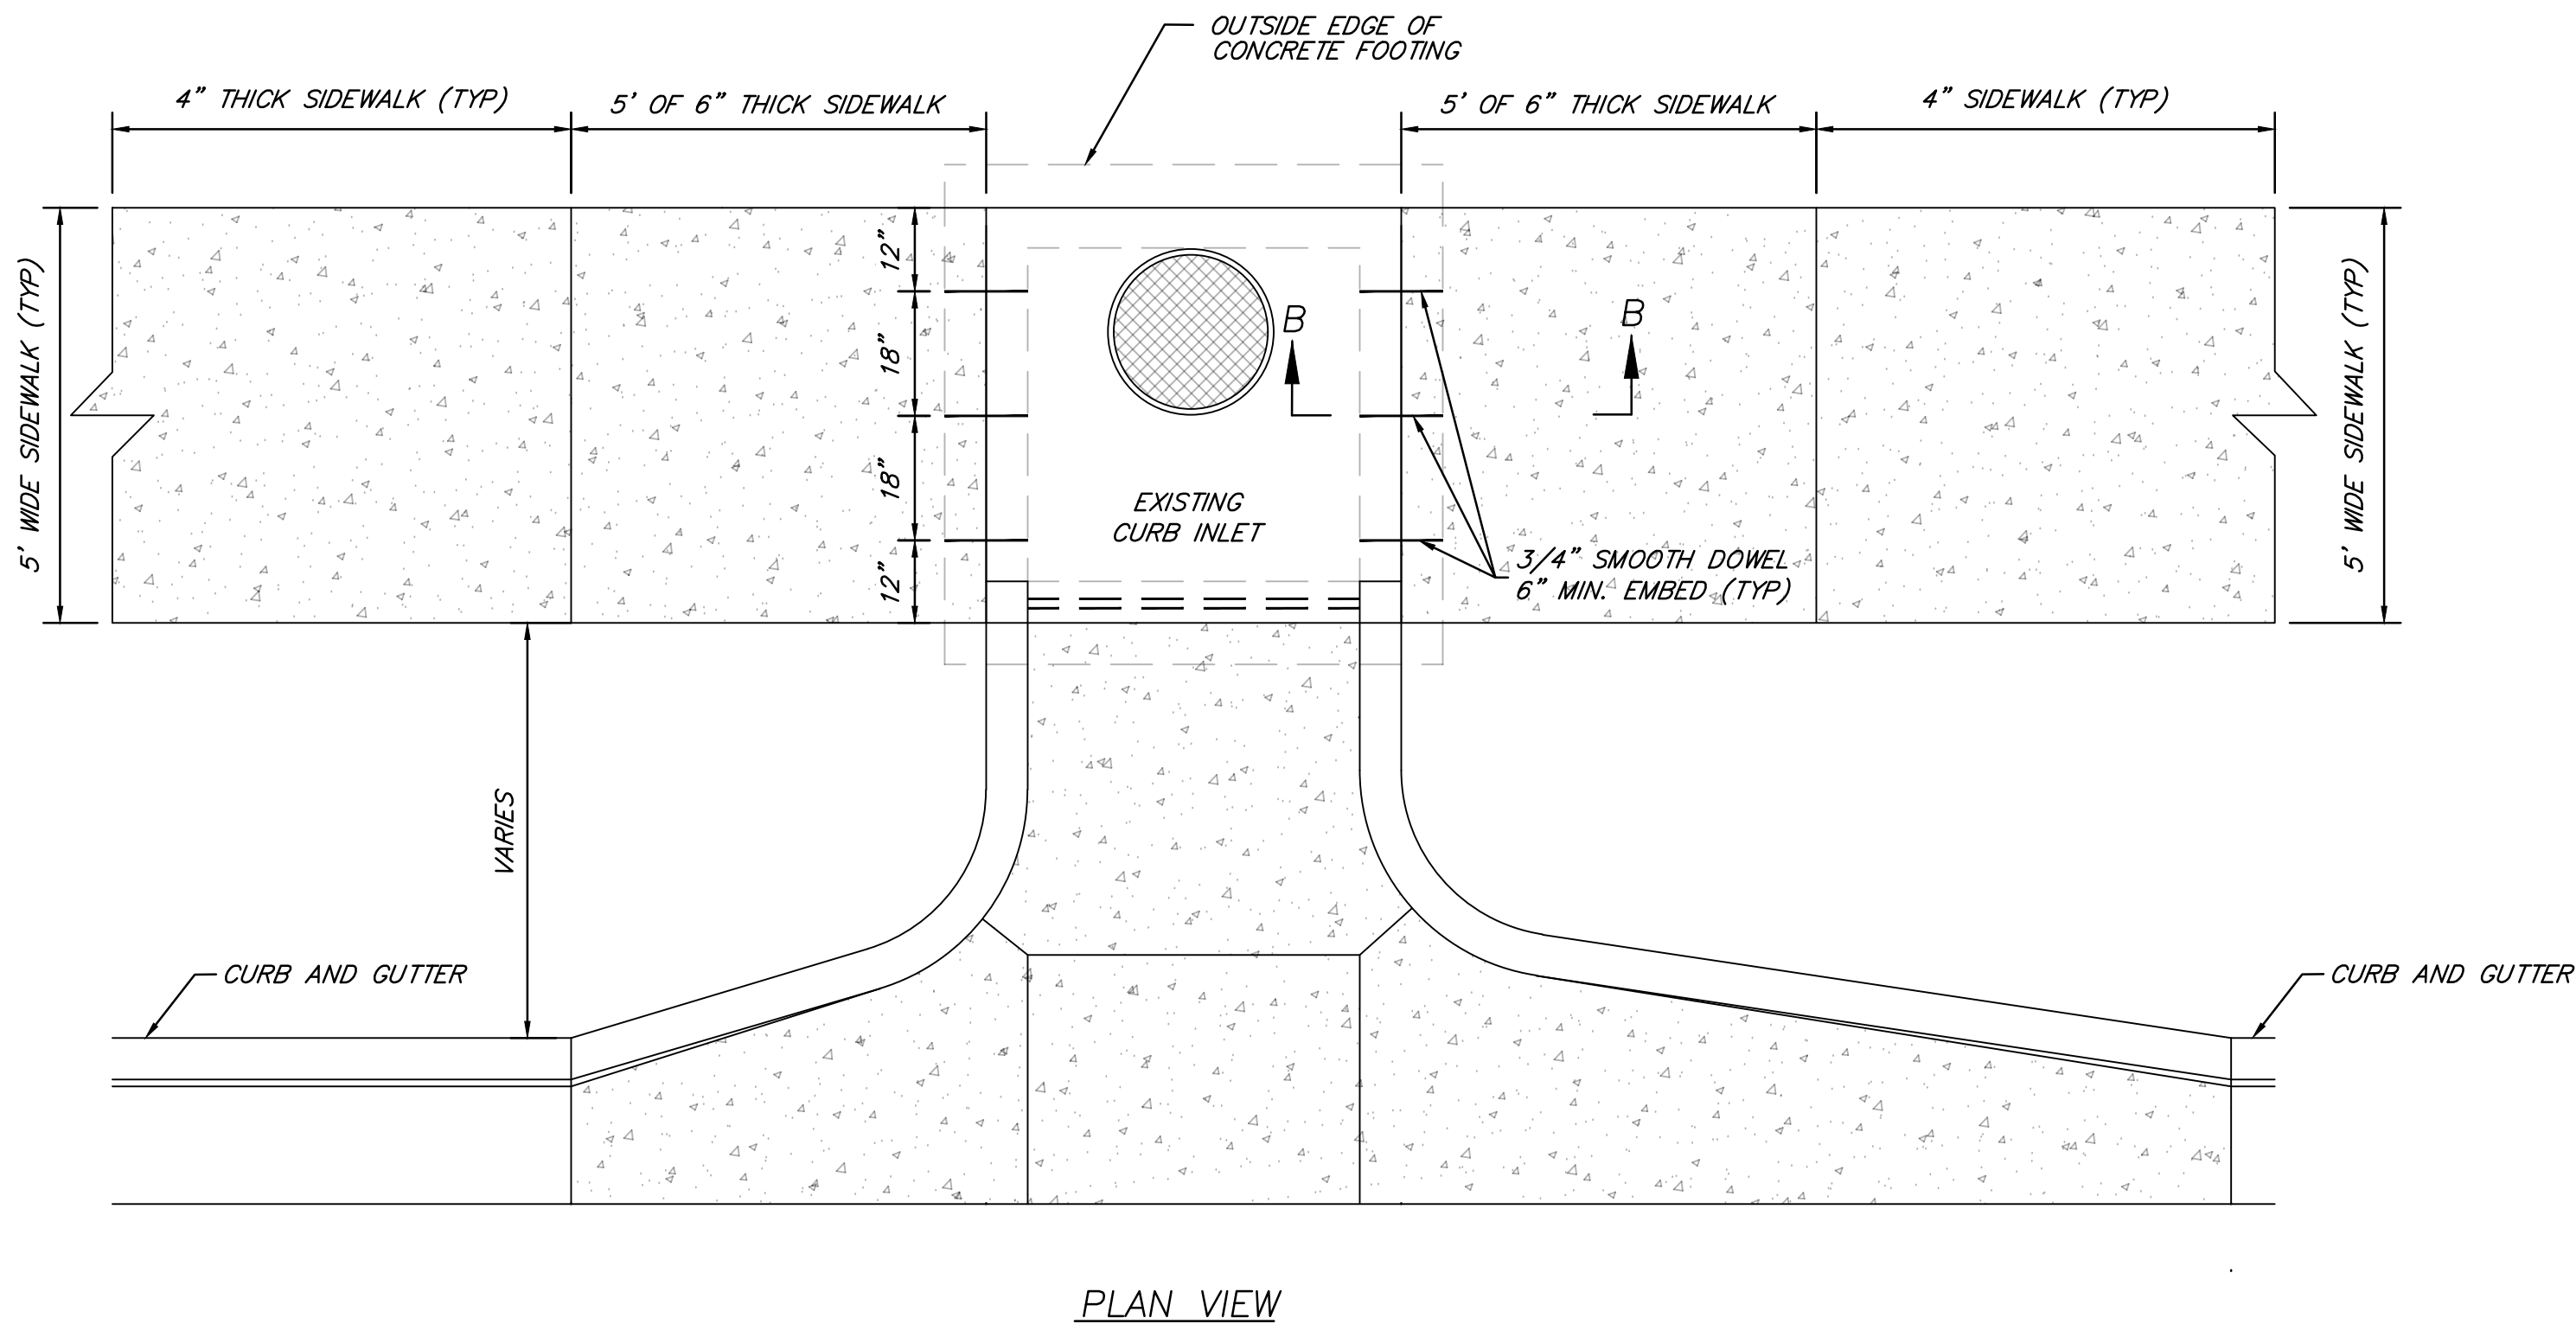

SETBACK INLET CONCRETE FLUME DETAIL
NOT TO SCALE

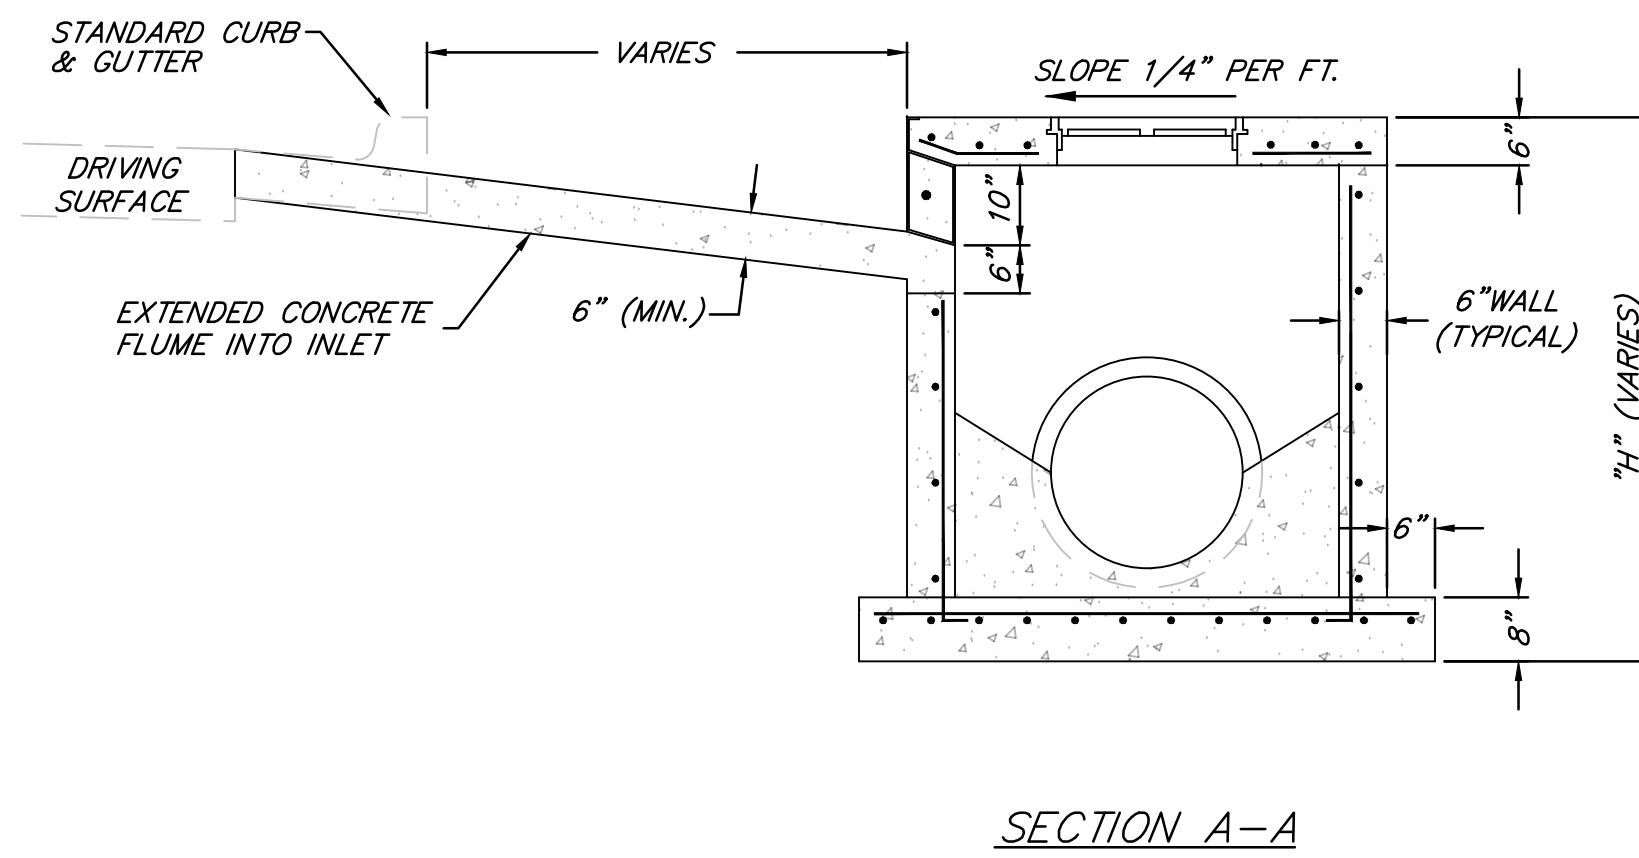

CURB INLET ADJOINING SIDEWALK DETAIL
NOT TO SCALE

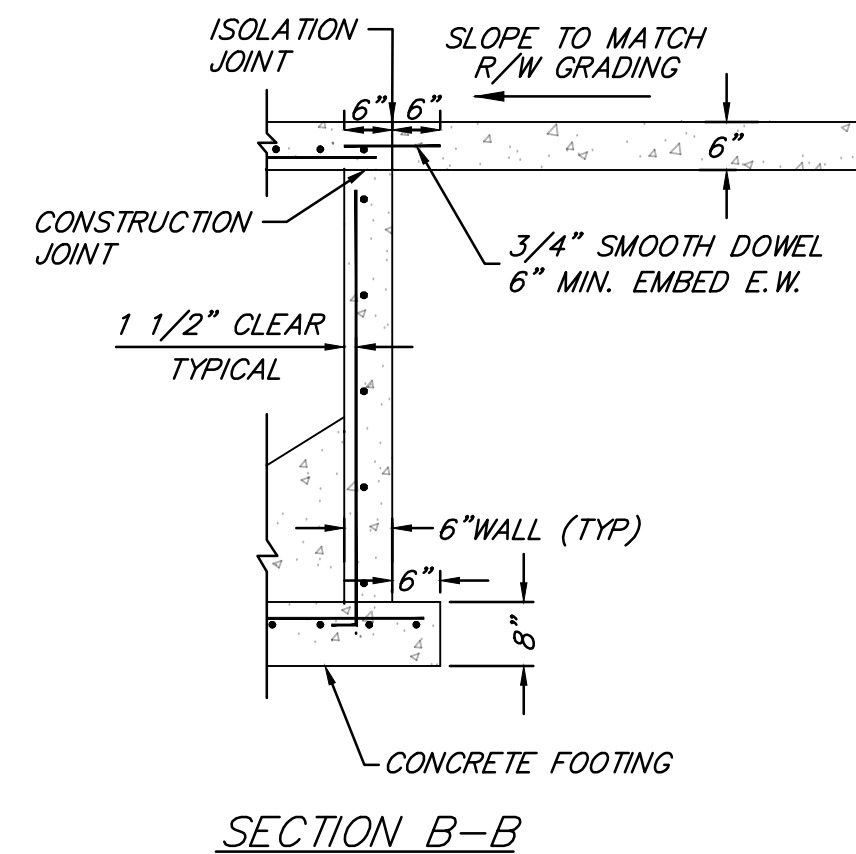

ANDERSON
ENGINEERING

AE

EMPLOYEE OWNED

ENGINEERS • SURVEYORS • LABORATORIES • DRILLING
941 W. 141ST TER • KANSAS CITY, MISSOURI 64145 • PHONE (816) 777-0400
A LICENSED MISSOURI ENGINEERING & SURVEYING CORPORATION - LC 62

REVISIONS		DRAWING INFO.	
NO.	DESCRIPTION	BY	DATE
		DRAWN BY:	GC
		CHECK BY:	PJ
		LICENSE NO.	PE-2021022089
		DATE:	10/07/2021
		ISSUED FOR:	FOR CONSTRUCTION
		JOB NUMBER:	20KCI0057
		MO COA NO.	000062
© COPYRIGHT ANDERSON ENGINEERING, INC. 2020			

SUMMIT HOMES KC
HIGHLAND MEADOWS - 5TH PLAT

SETBACK CURB
MODIFICATION INLET
DETAILS

S10, T47N, R32W
LEE'S SUMMIT, JACKSON COUNTY, MISSOURI

