

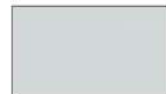


Exterior Finish Schedule


	PFM1 Pre-Finished Metal 'Berridge' <i>Sierra Tan</i> [parapet cap, metal trim]		PCT1 Pre Cast Trim 'Northfield Block' <i>Cordova Stone</i> , <i>Graphite Groundface</i> nominal 6x16 units with standard tooled concave mortar joints [masonry caps]
	NSV 'Canyon Stone' <i>Mountain</i> [random, ledge]		SPS1 Class PB 'Dryvit' Quartzputz Finish to match 110 <i>Van Dyke</i> [field]
	AAS Anodized Aluminum Storefront Clear anodized aluminum storefront system with nominal 1 3/4" x 4 1/2" frame and tempered 1" insulated glazing; 'Kawneer' or approved equal		SPS2 Class PB 'Dryvit' Quartzputz Finish to match 614 <i>Smoke Signal</i> [trim]
	WD Wood Siding Accoya Wood Siding Sonoran w/ Dados Profile		

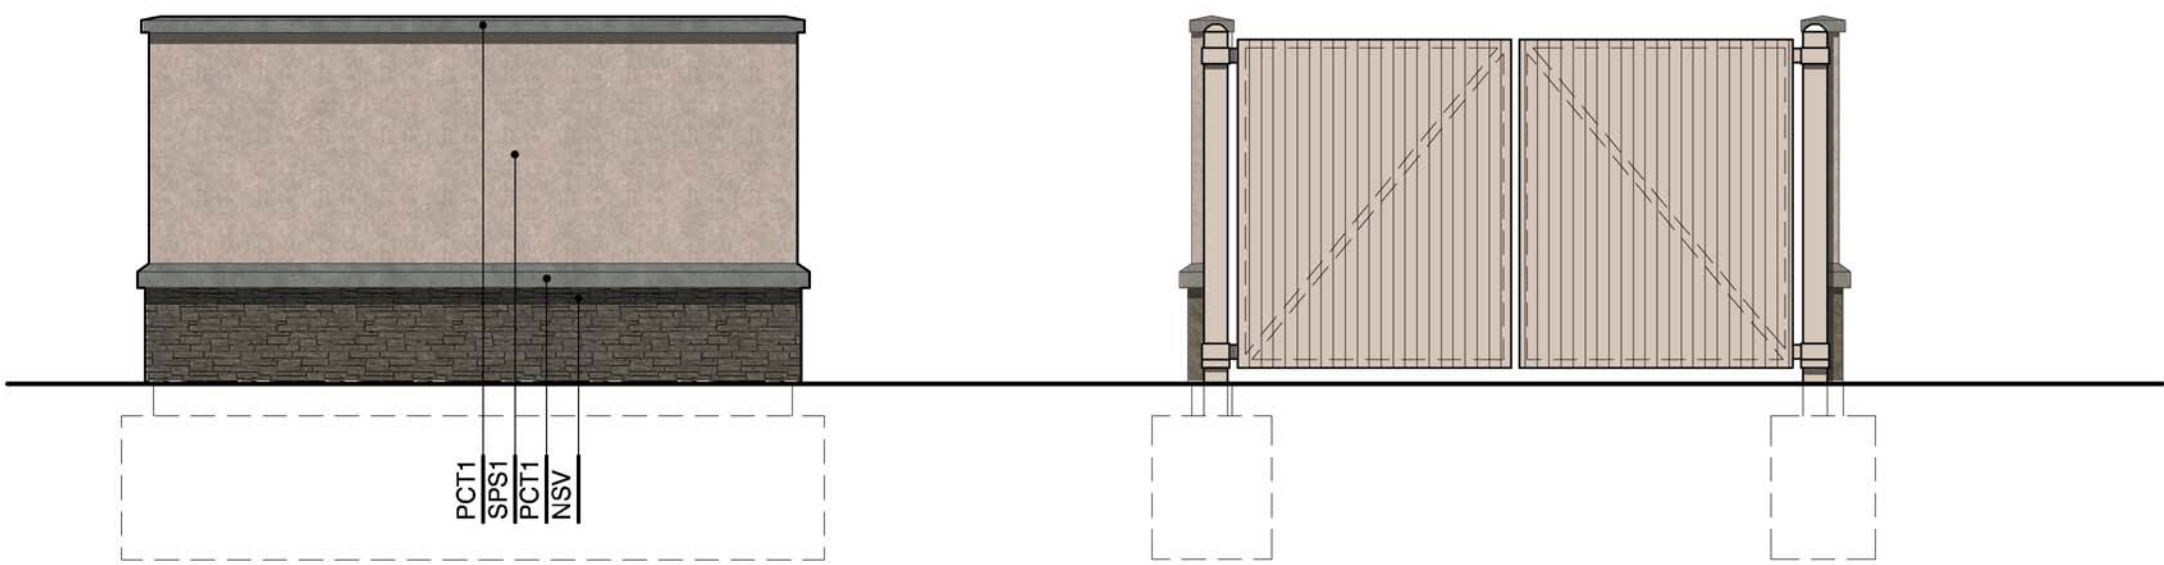

proposed
Trash Enclosure
1/4" = 1'-0"

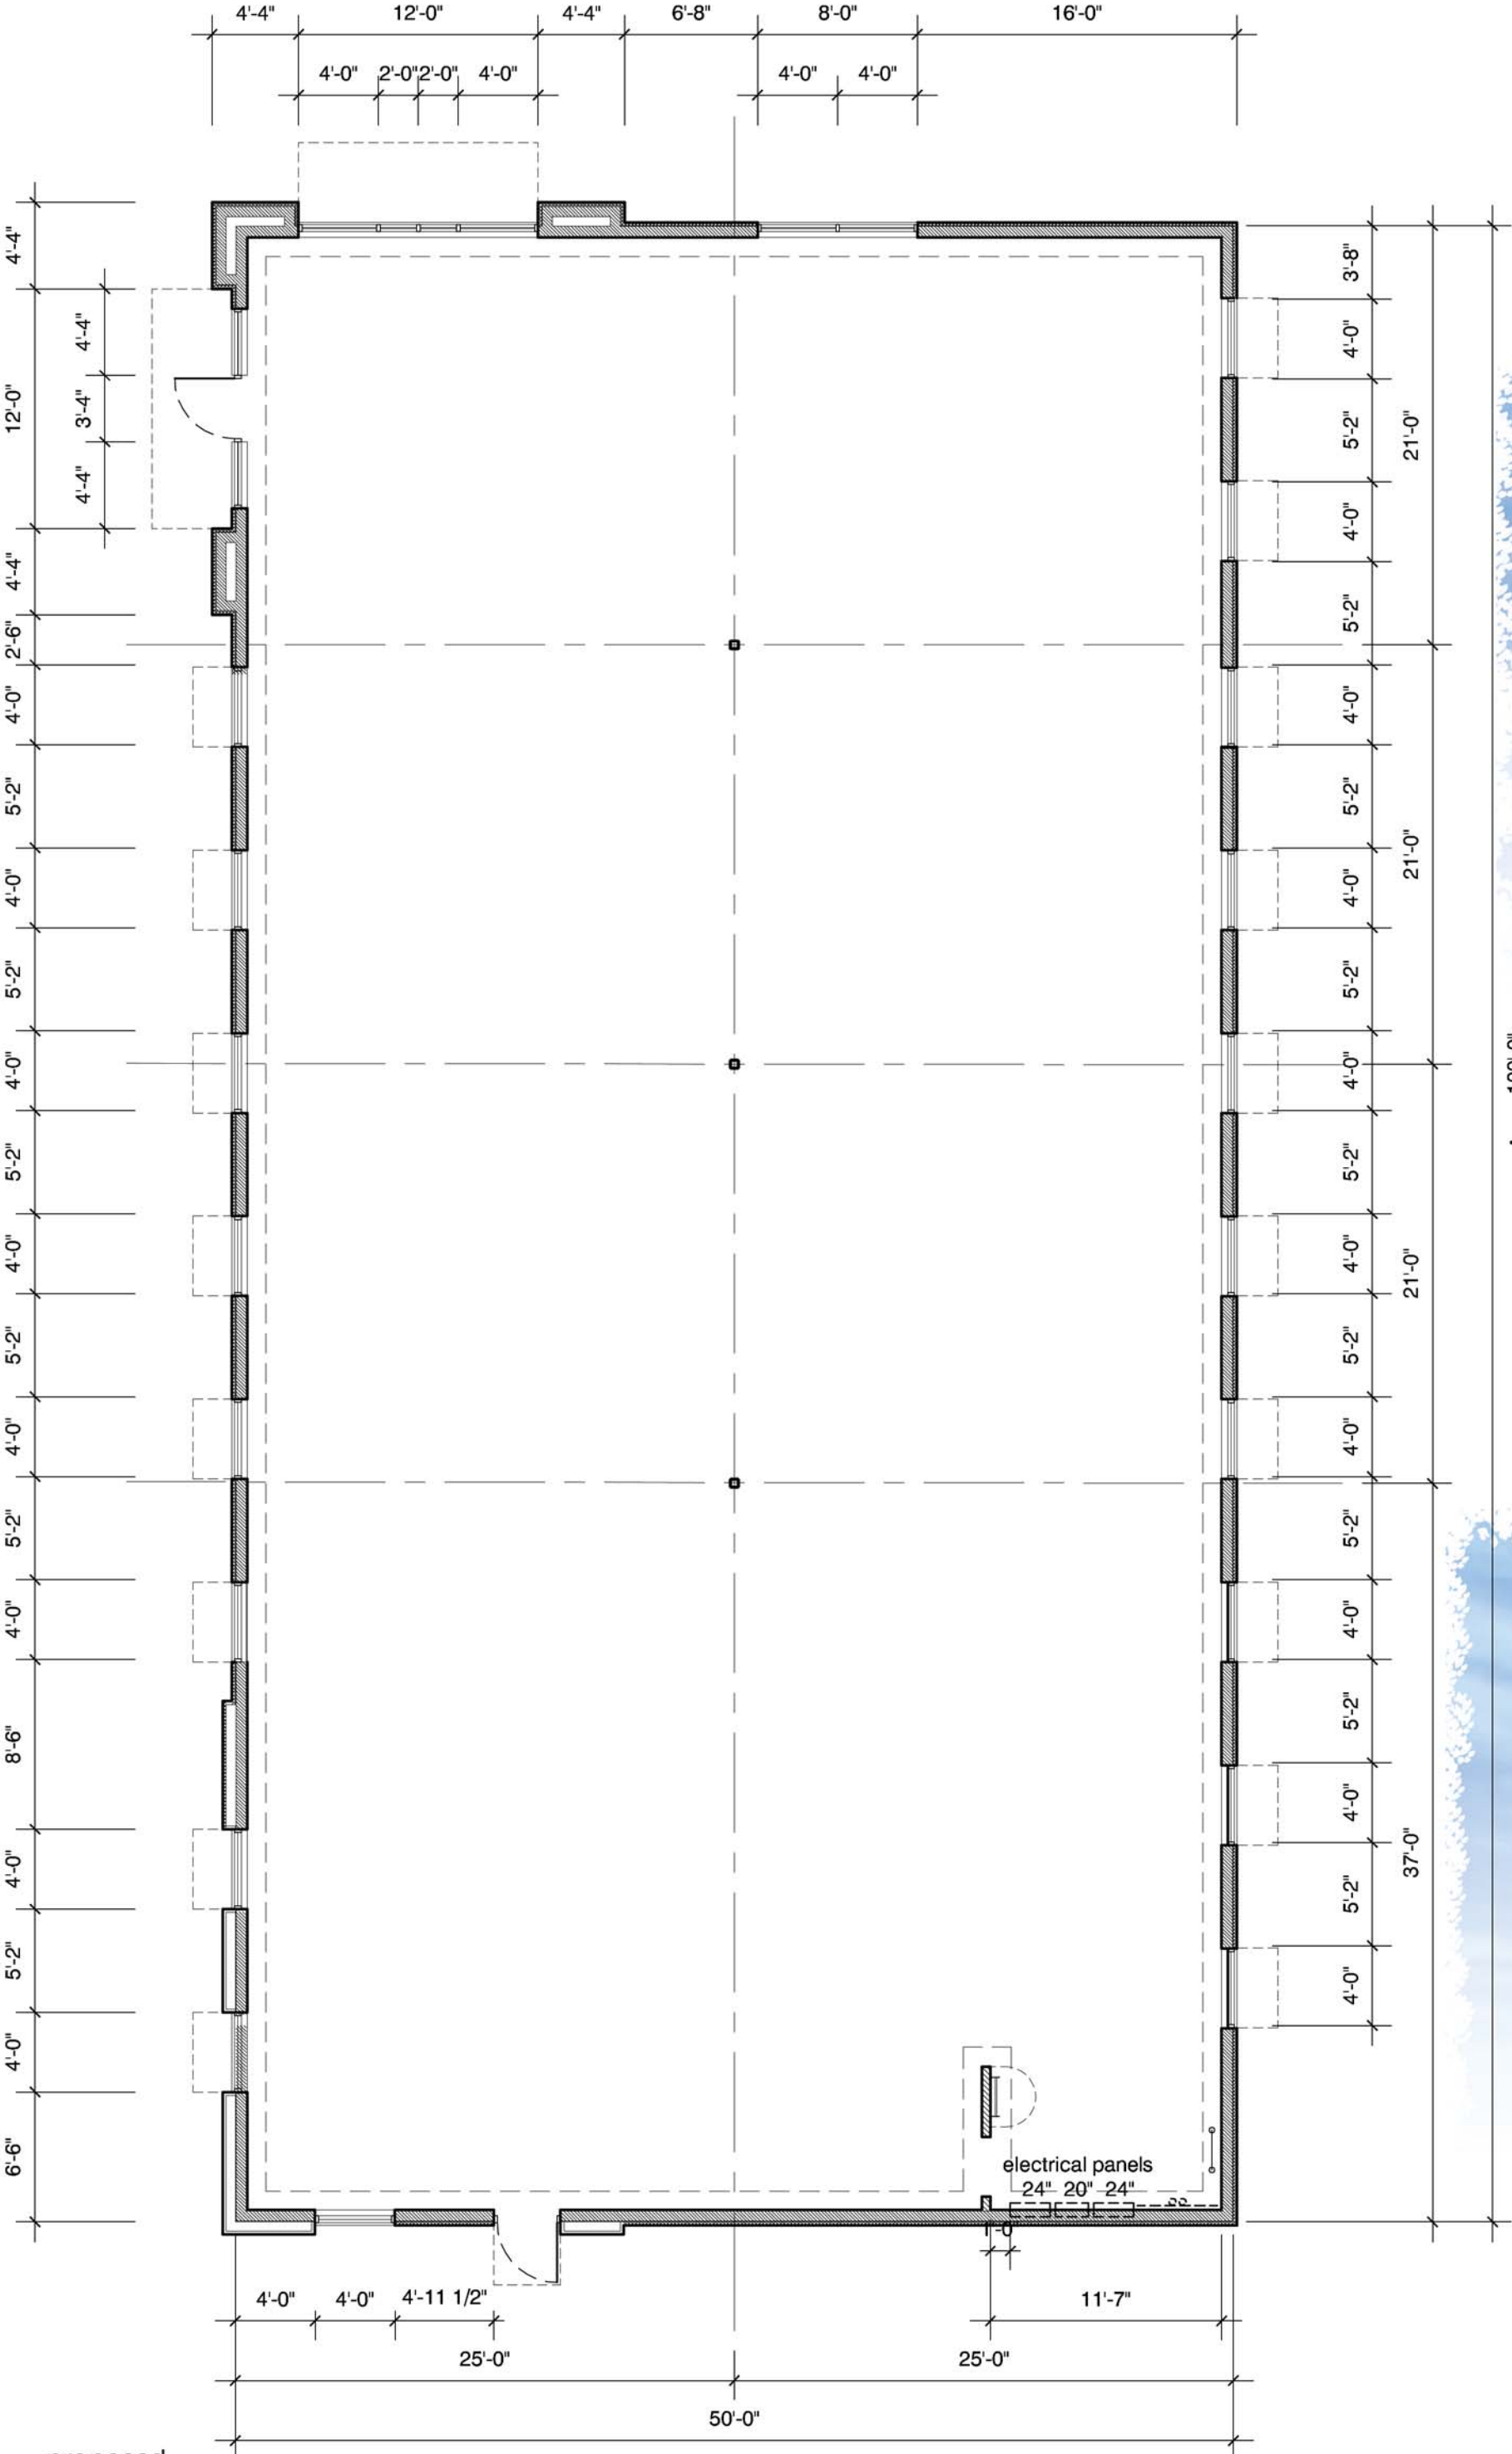


proposed
Floor Plan
1/8" = 1'-0"

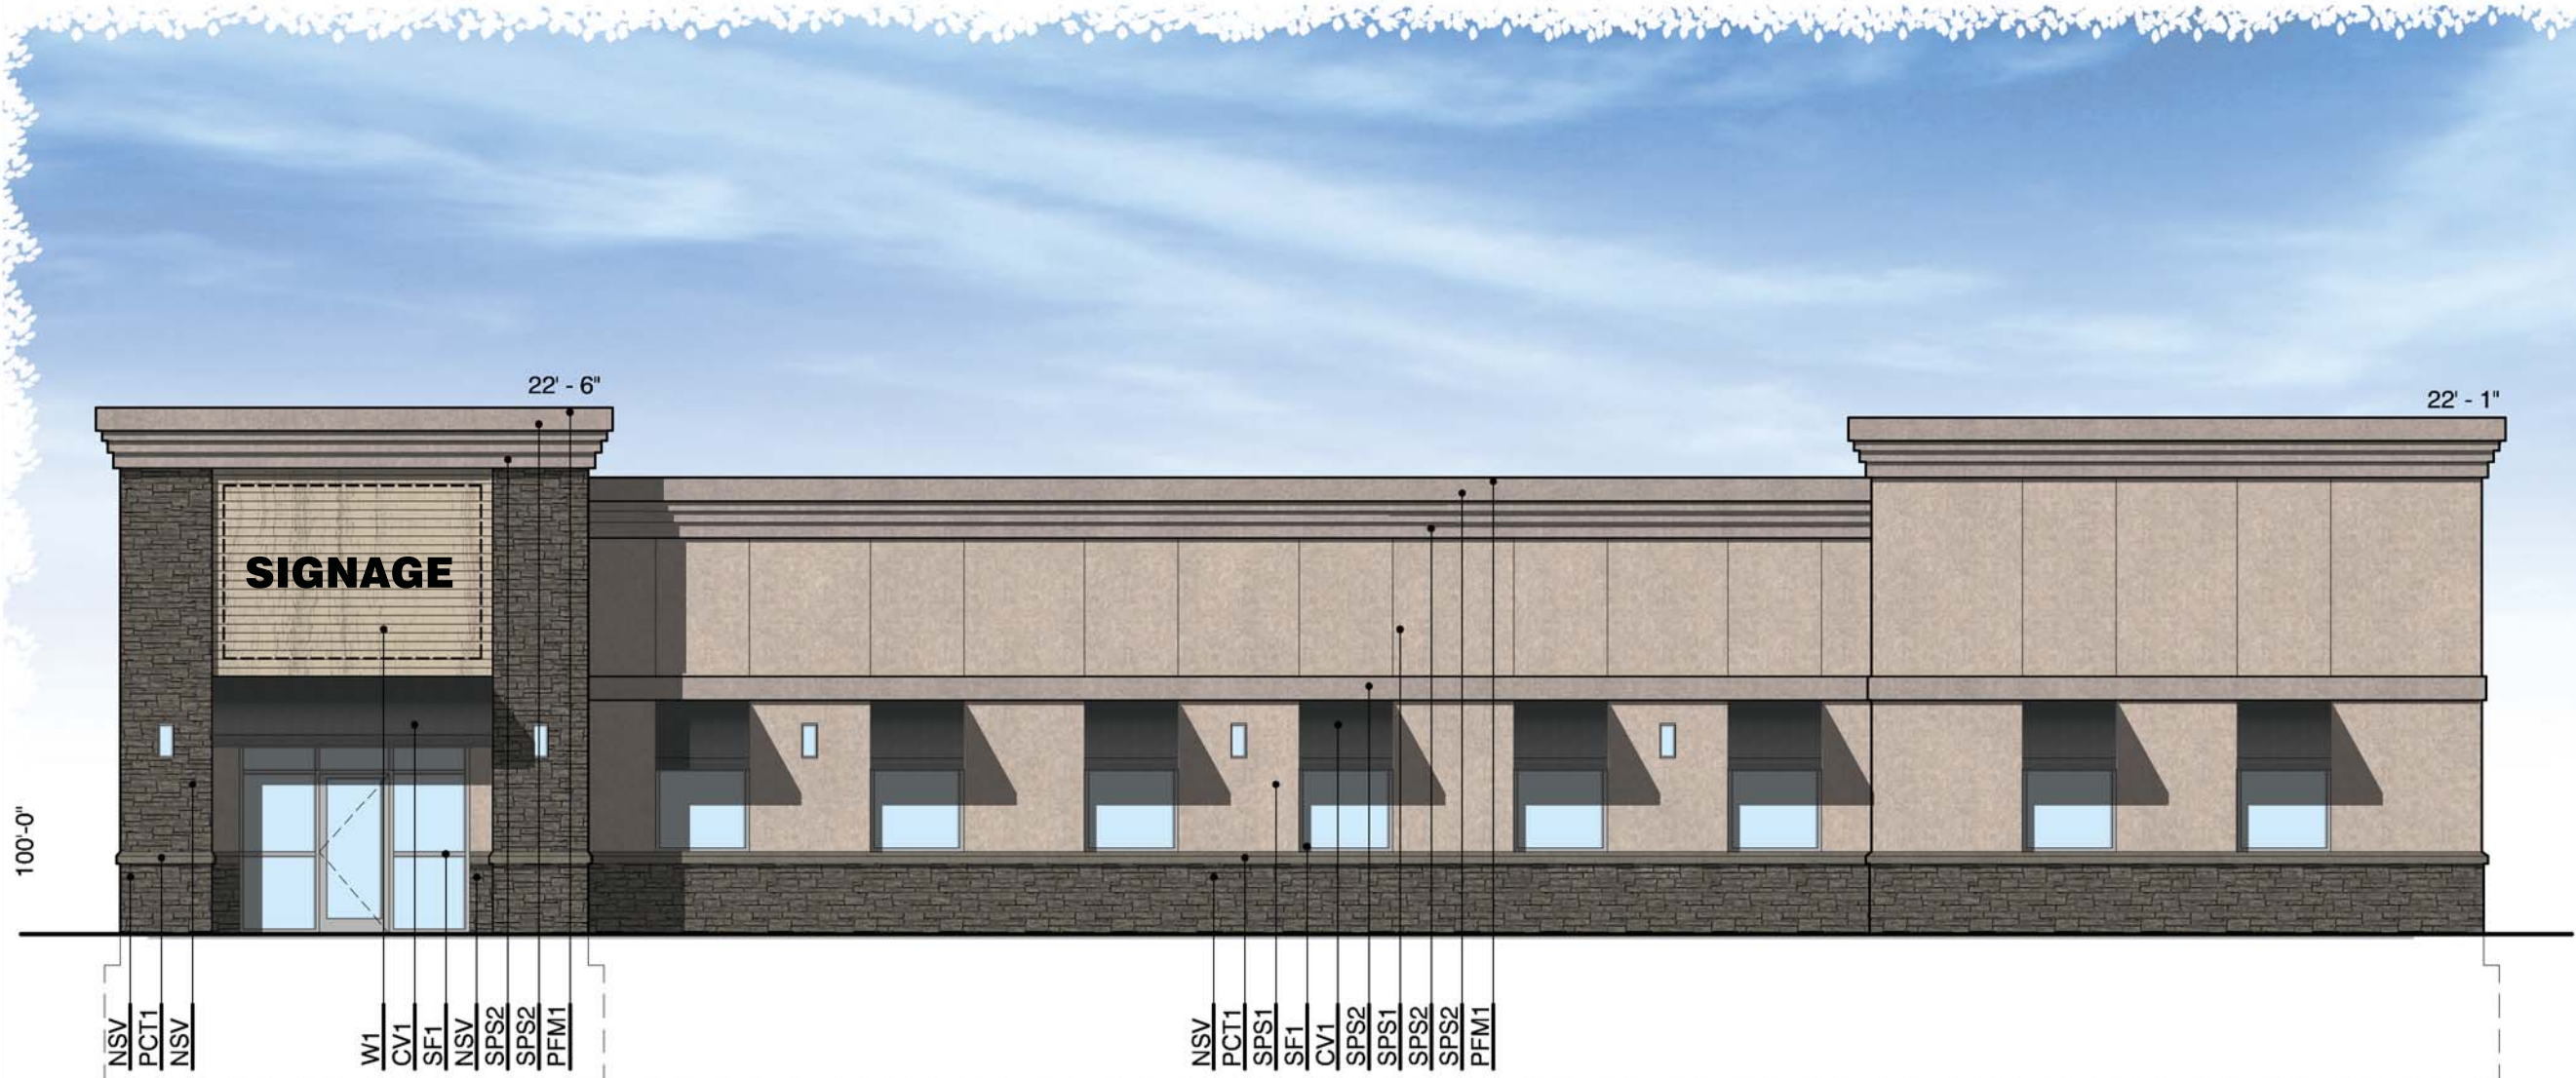


proposed
Entrance Elevation
1/8" = 1'-0"



proposed
Front Elevation
1/8" = 1'-0"

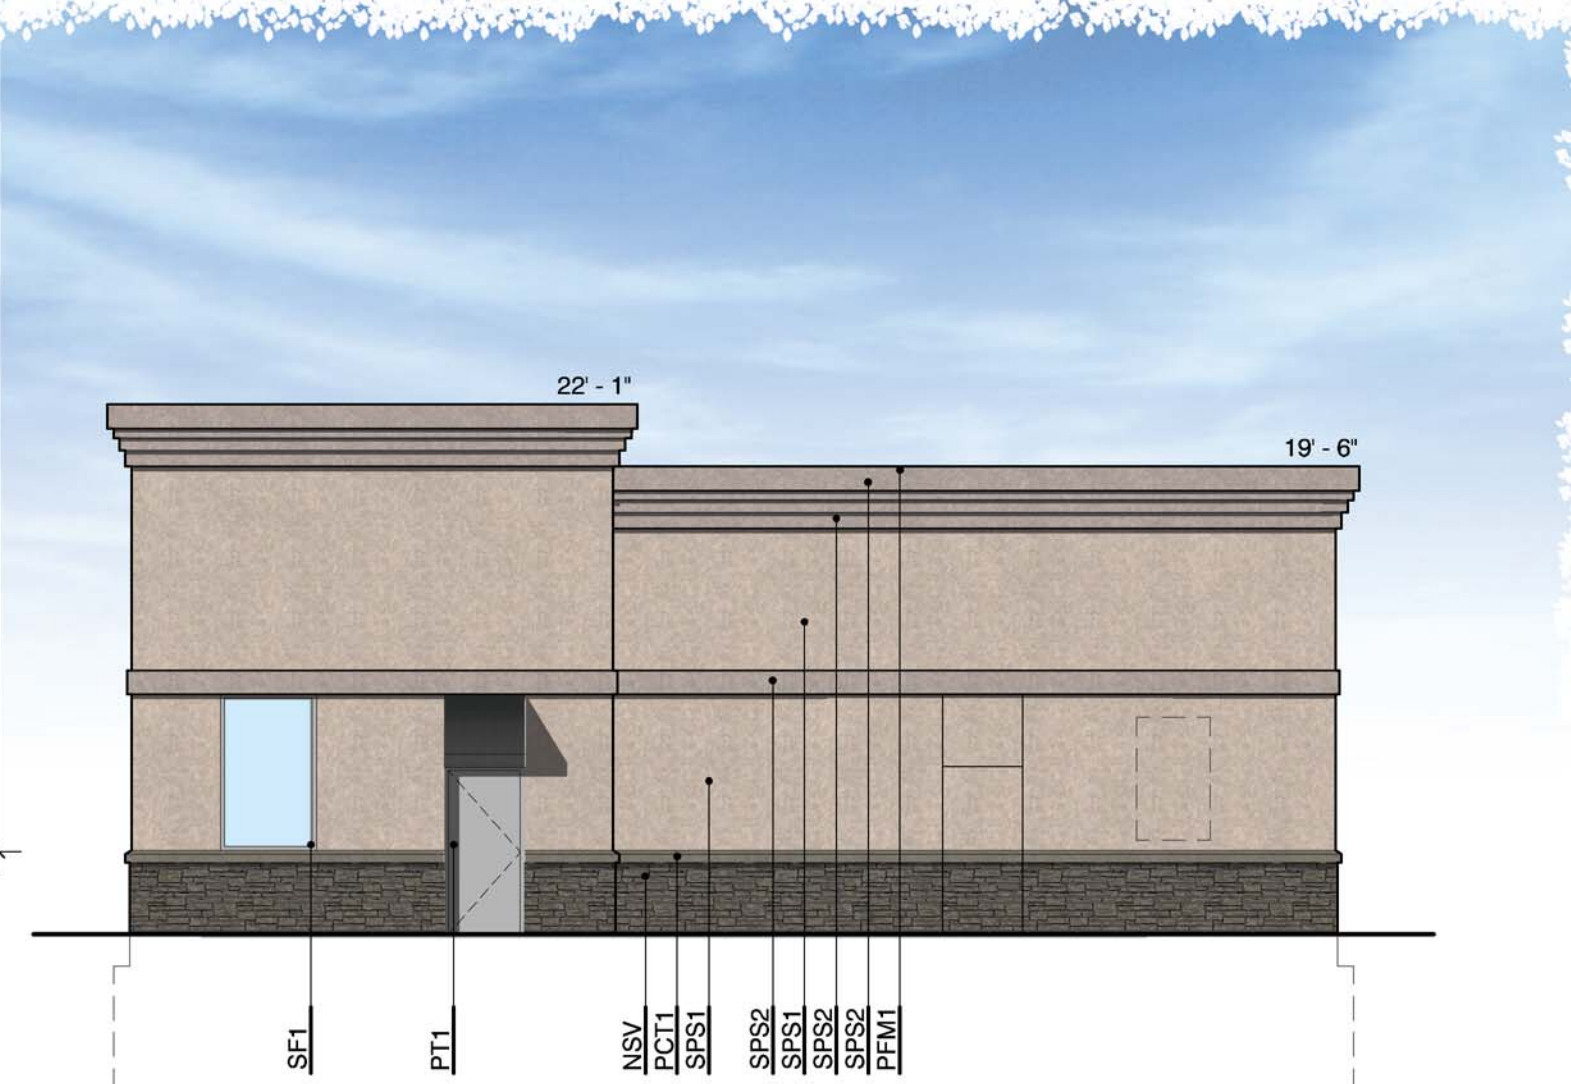

proposed
Rear Elevation
1/8" = 1'-0"

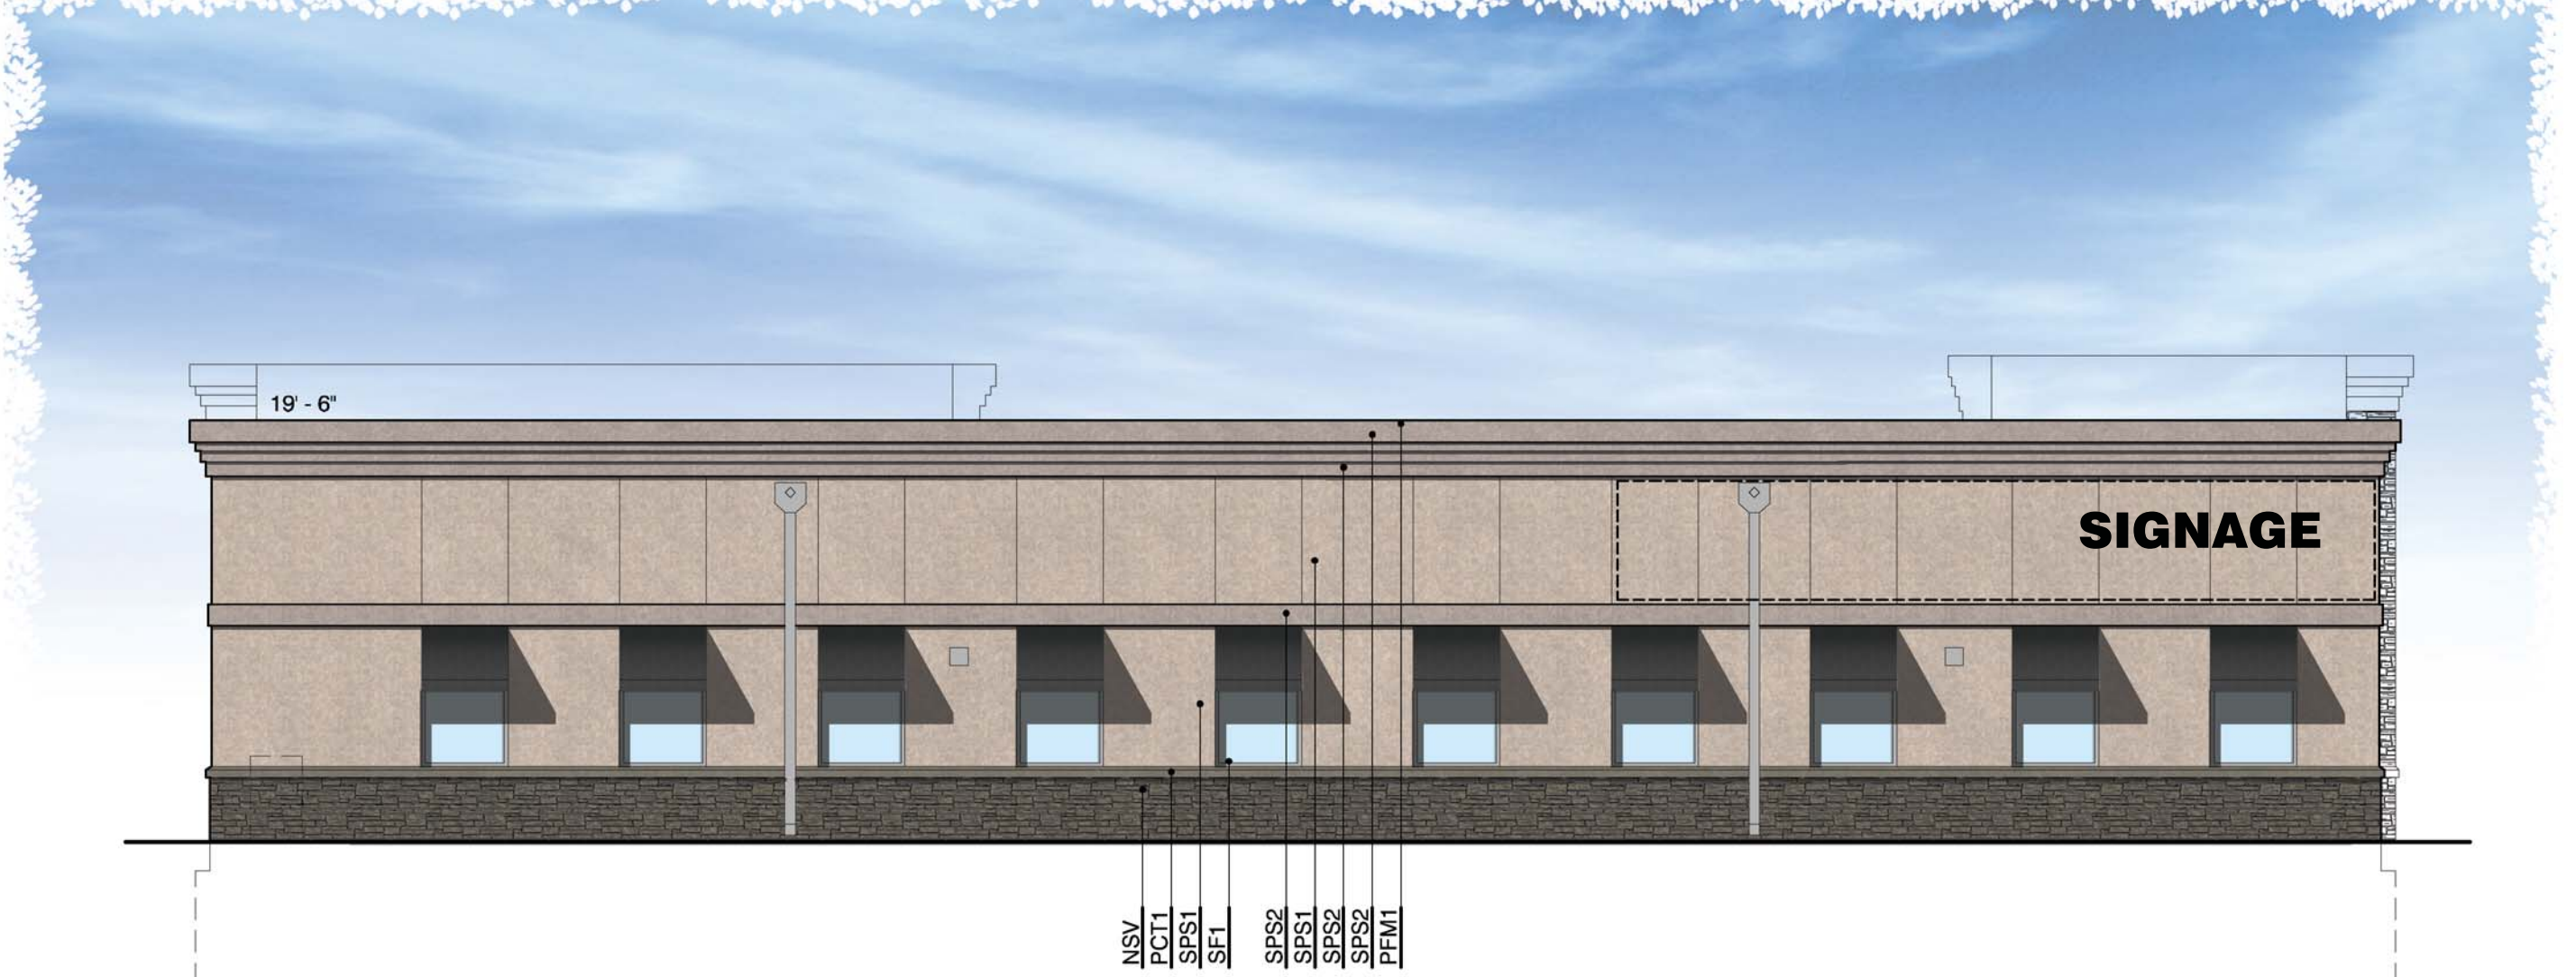

proposed
Side Elevation
1/8" = 1'-0"