

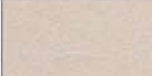
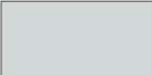


Exterior Finish Schedule

	PFM1 Pre-Finished Metal 'Berridge' Sierra Tan (parapet cap, metal trim)		PCT1 Pre Cast Trim 'Northfield Block' Cordova Stone, Graphite Groundface nominal 6x16 units with standard tooled concave mortar joints (masonry caps)
	NSV 'Canyon Stone' Mountain (random, ledge)		SPS1 Class PB 'Dryvit' Quartzputz Finish to match 110 Van Dyke (field)
	AAS Anodized Aluminum Storefront Clear anodized aluminum storefront system with nominal 1 3/4" x 4 1/2" frame and tempered 1" insulated glazing; 'Kawneer' or approved equal		SPS2 Class PB 'Dryvit' Quartzputz Finish to match 614 Smoke Signal (trim)
	WD Wood Siding Accoya Wood Siding Sonoran w/ Dados Profile		

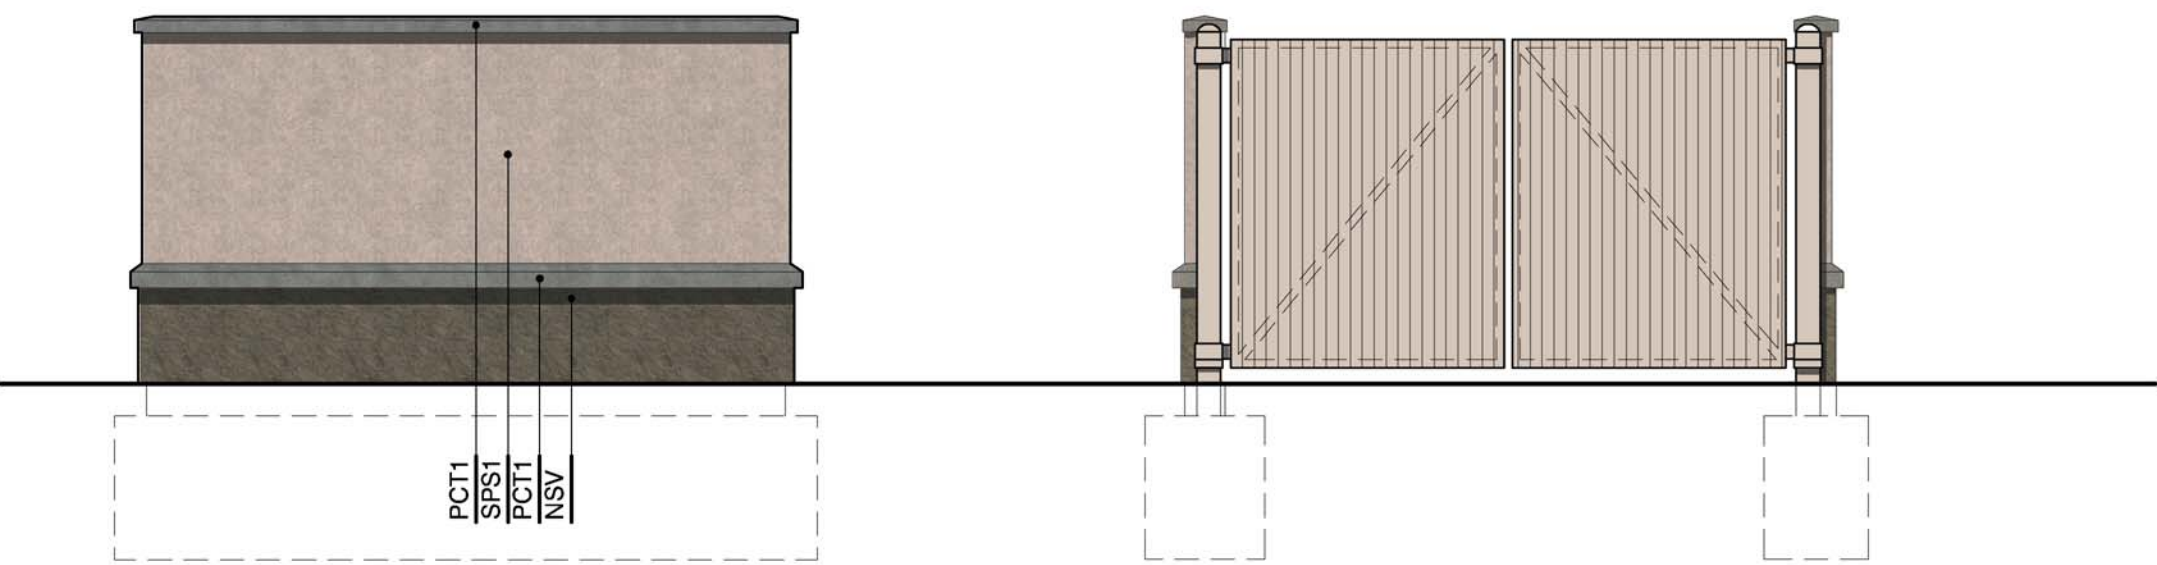

proposed
Trash Enclosure
1/4" = 1'-0"

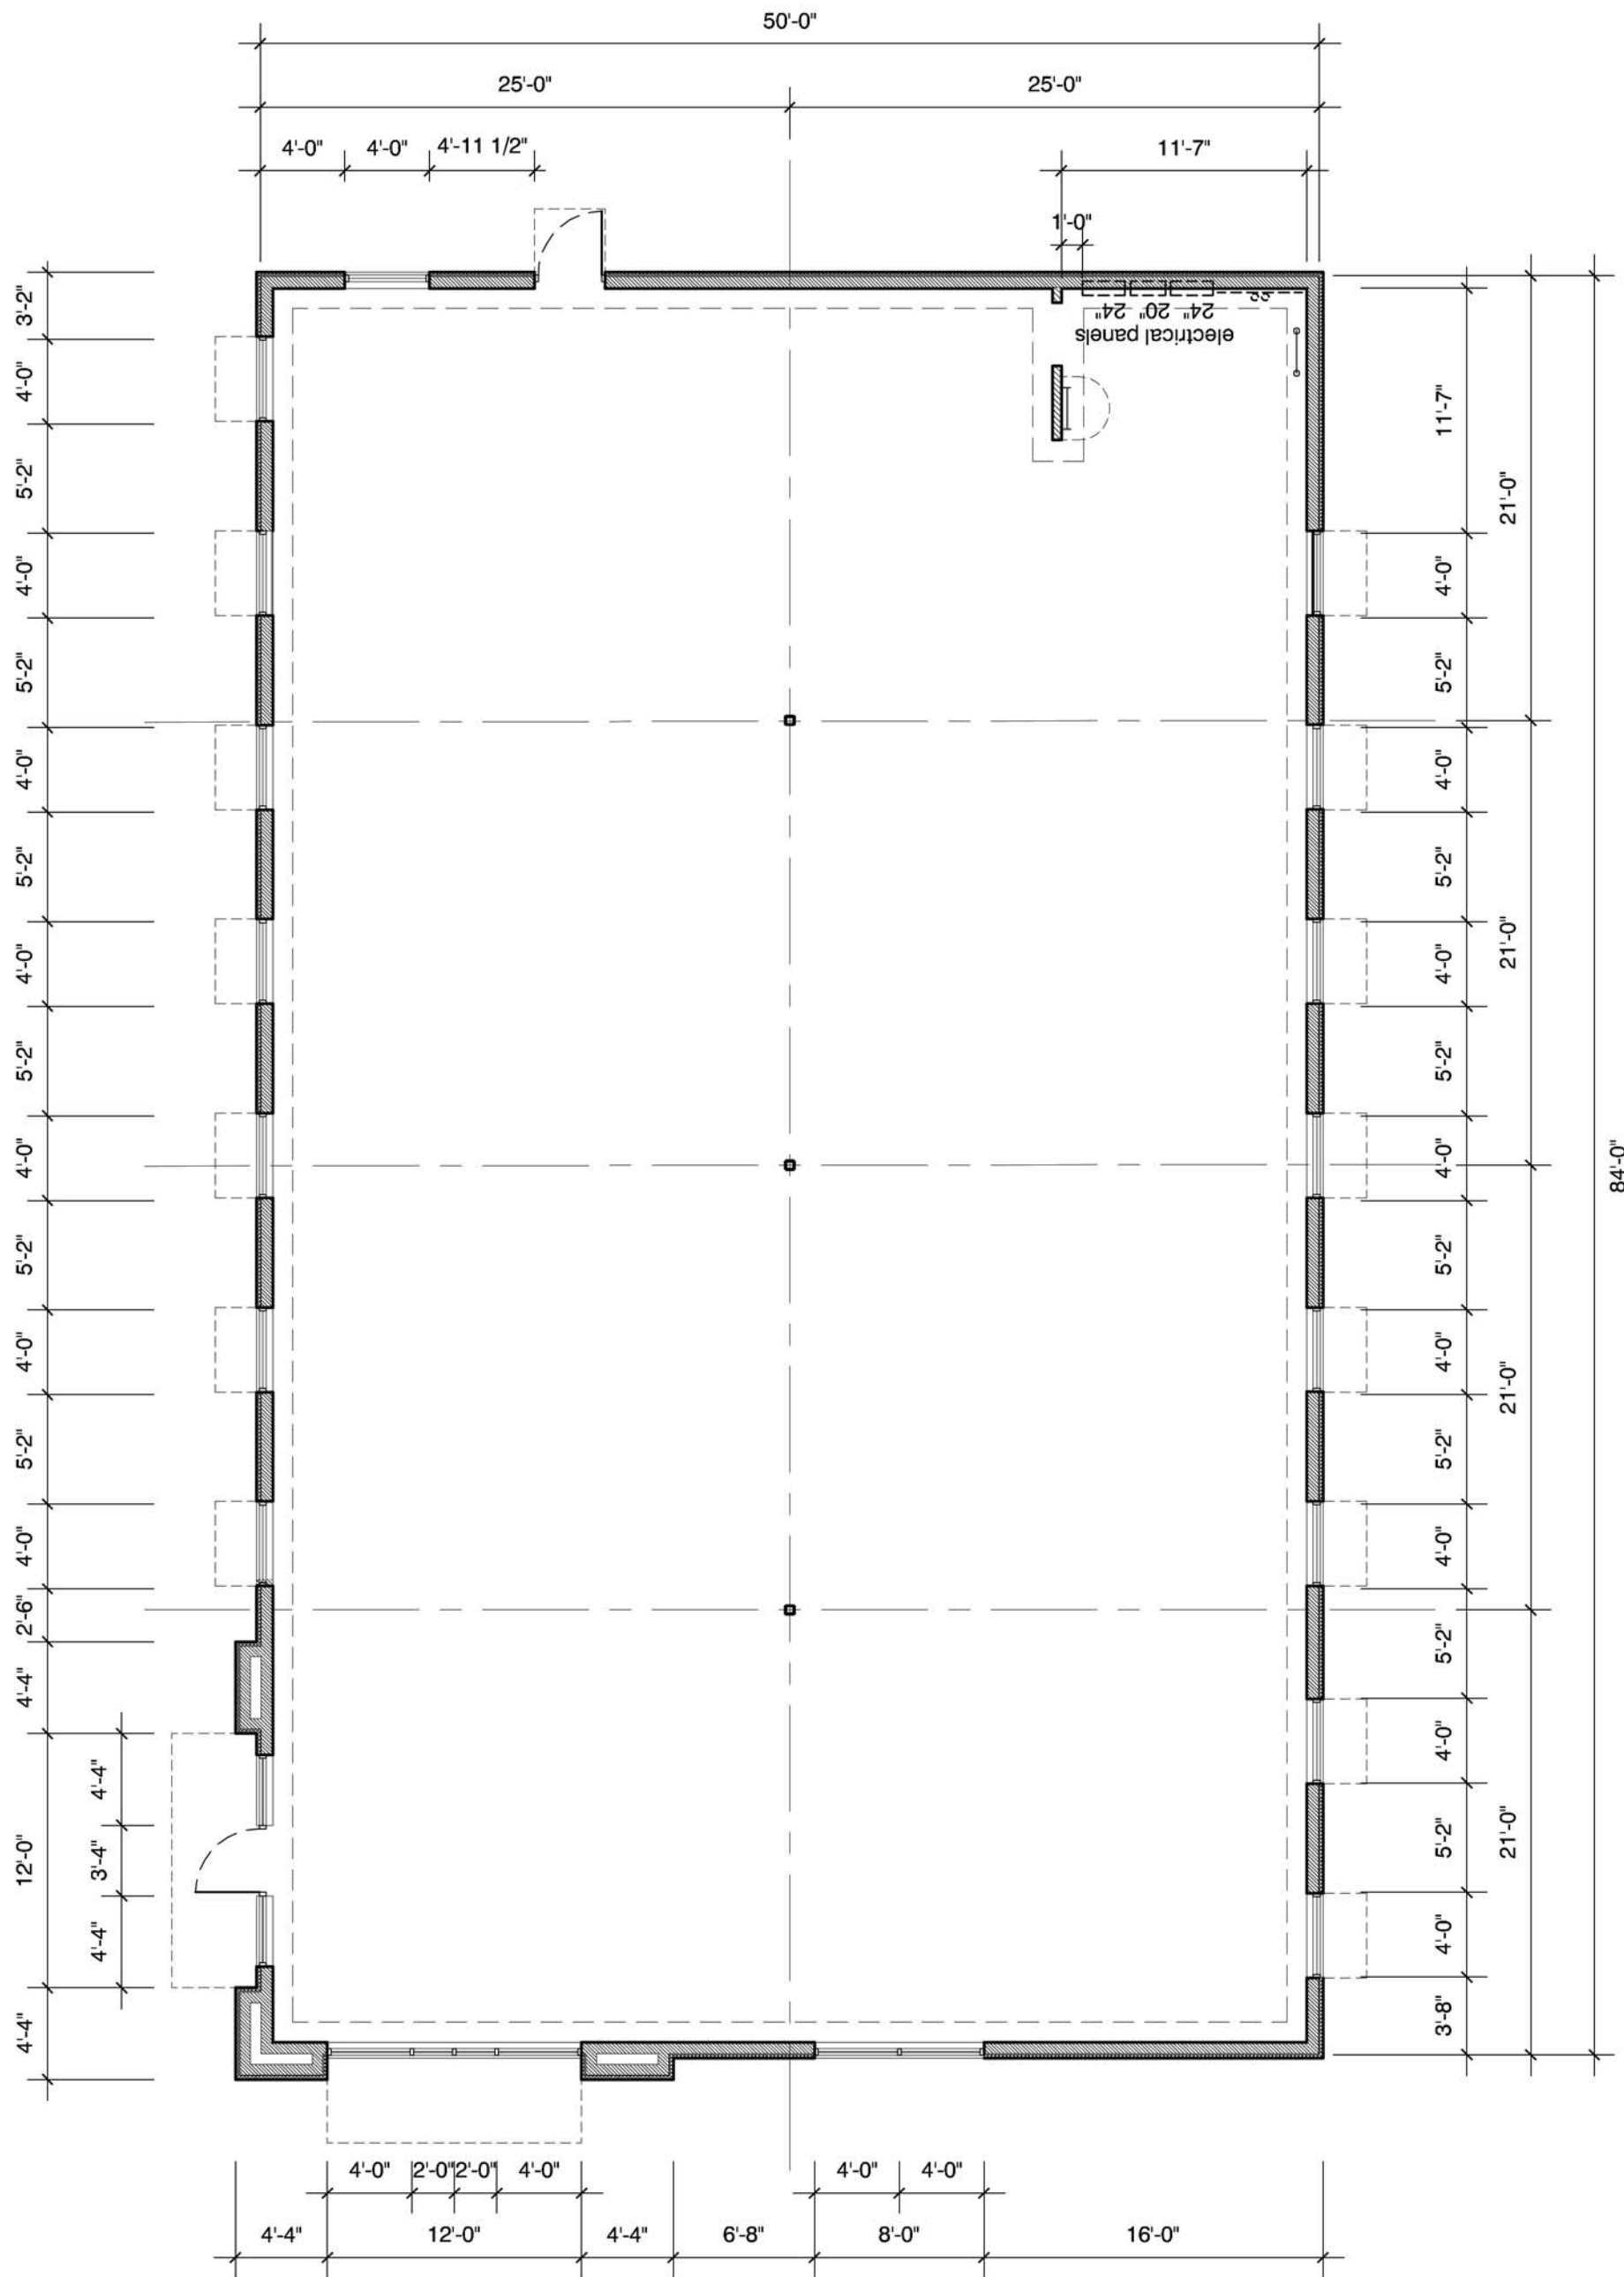

proposed
Floor Plan
1/8" = 1'-0"
0 5 10 20



proposed
Entrance Elevation
1/8" = 1'-0"



proposed
Front Elevation
1/8" = 1'-0"



proposed
Rear Elevation
1/8" = 1'-0"



proposed
Side Elevation
1/8" = 1'-0"