



07.15.2021

a new residential project for
Chapel Ridge Townhomes Phase 5
Lot 15C
Lee's Summit, Missouri 64064


date
07.12.2021
drawn by
DAE
checked by
DAE
revisions

sheet number


A3.1

drawing type
permit

project number
21067

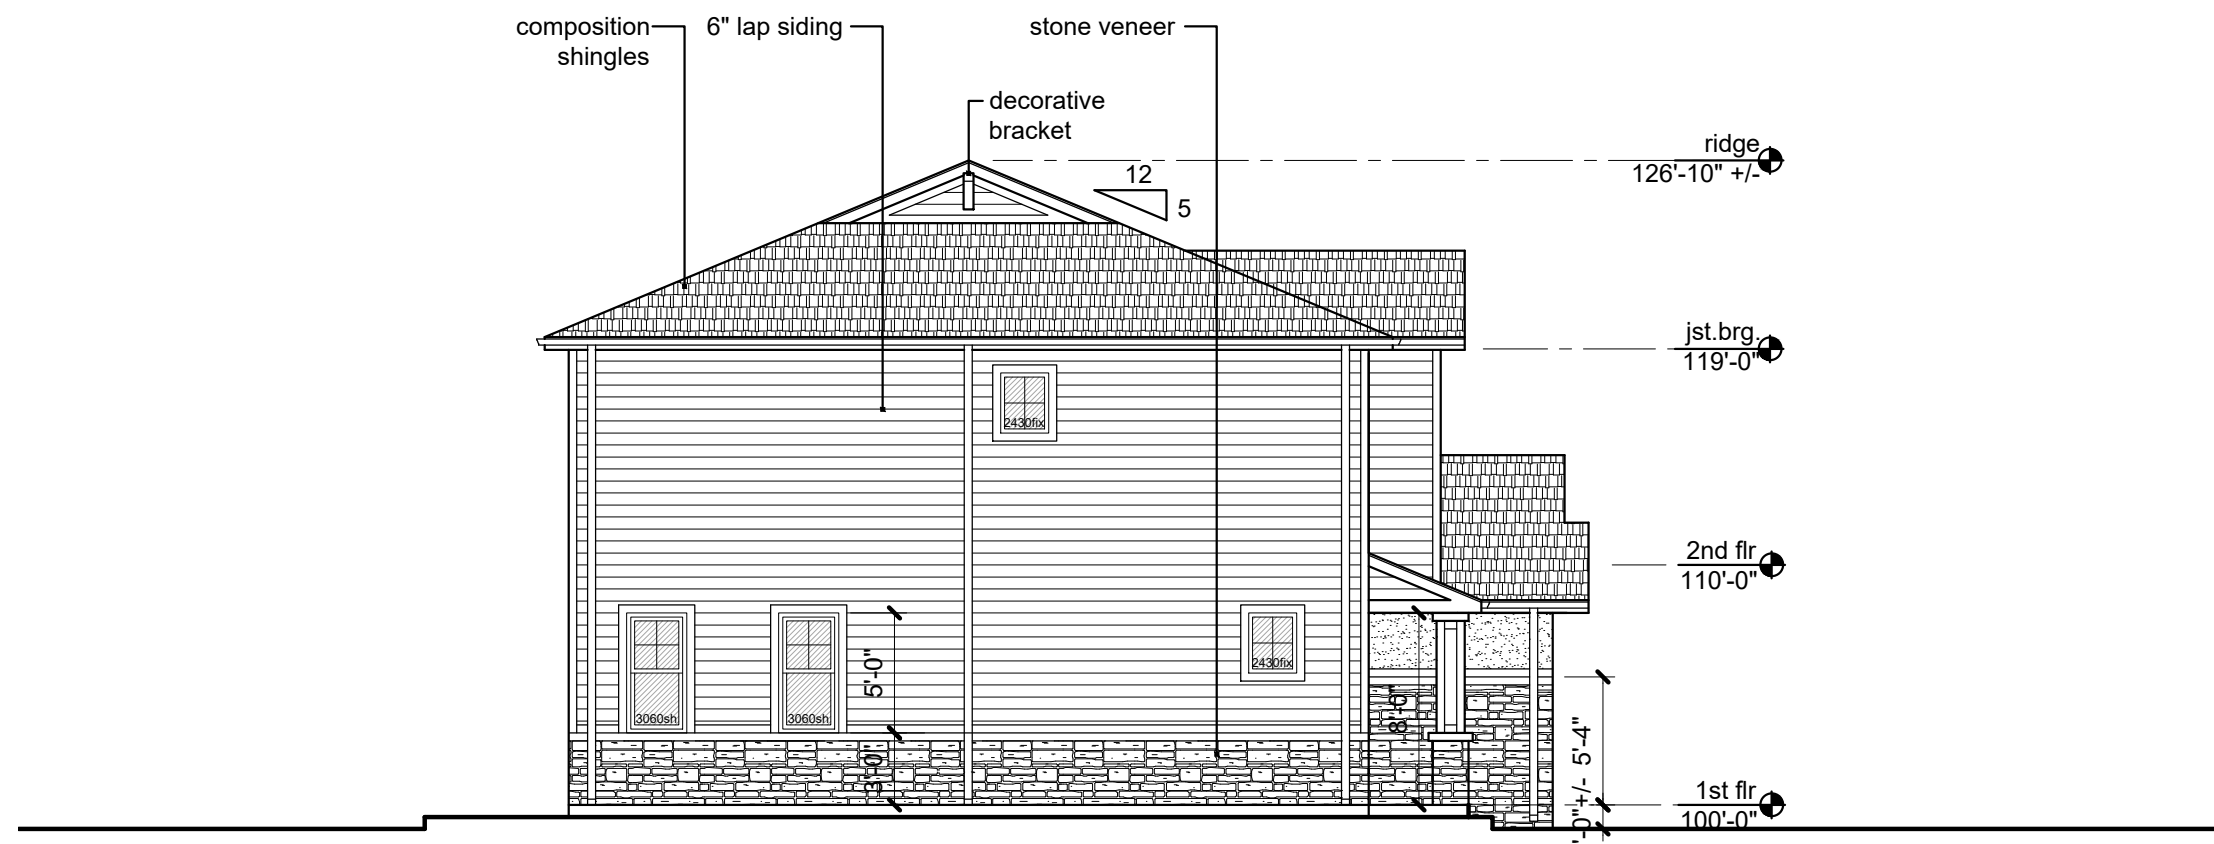

3 | 3 plex elevation - side
scale: 1/8"=1'-0"

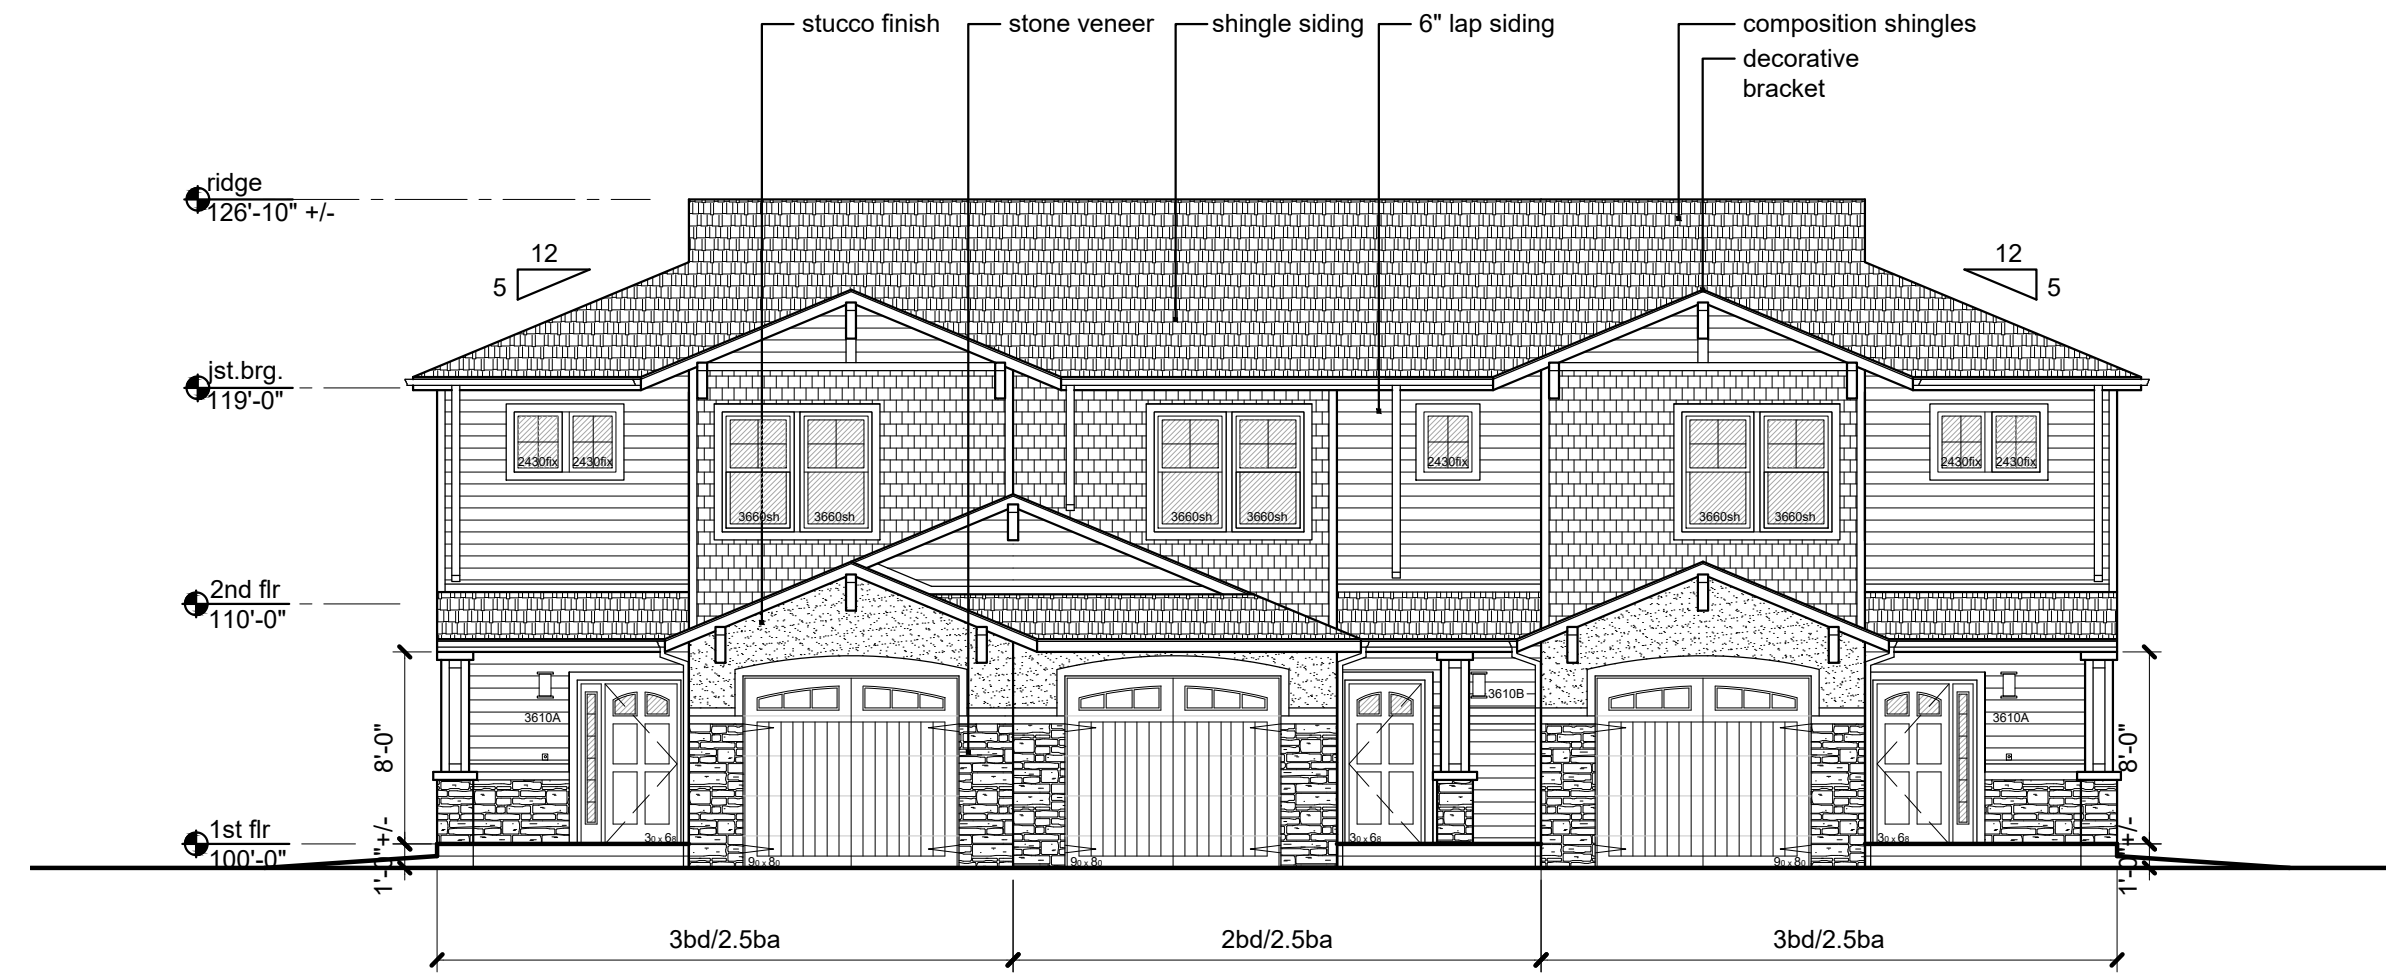

1 | 3 plex elevation - front
scale: 1/8"=1'-0"

materials and finishes:

stone veneer: Complete Home Concepts, Model Stone,
color - Southern, style - Ledge

lap siding: Cedar Creek Summit prefinished siding, color -
Summit Sand

accent shingle siding: Cedar Creek Summit prefinished
siding, color - Summit Red

trim, soffit and fascia: Cedar Creek Summit prefinished
siding, color: Summit Almond


stucco: match paint color - SW7508 Tavern Taupe

prefinished gutters and downspouts: Almond


roofing: Certaineed Landmark, color - Weathered Wood

decorative brackets: paint SW7505 Manor House

front doors: SW7505 Manor House

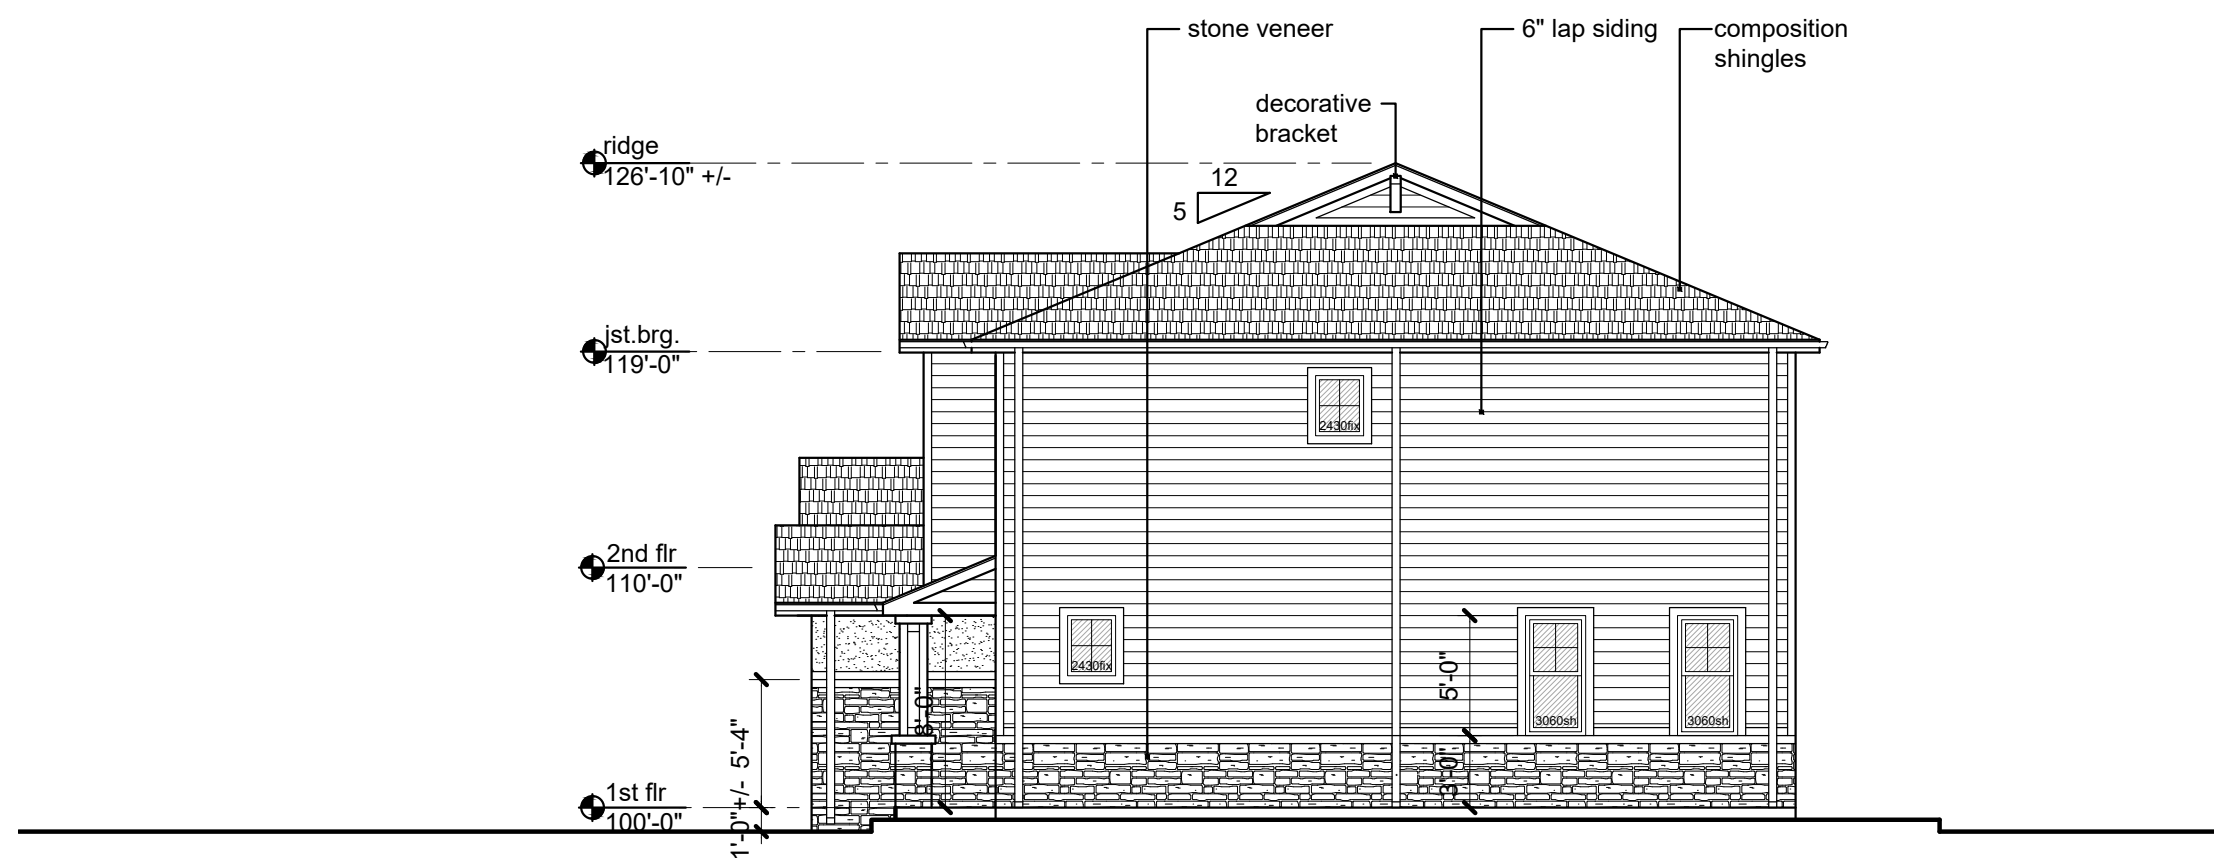

4 | 3 plex elevation - side
scale: 1/8"=1'-0"

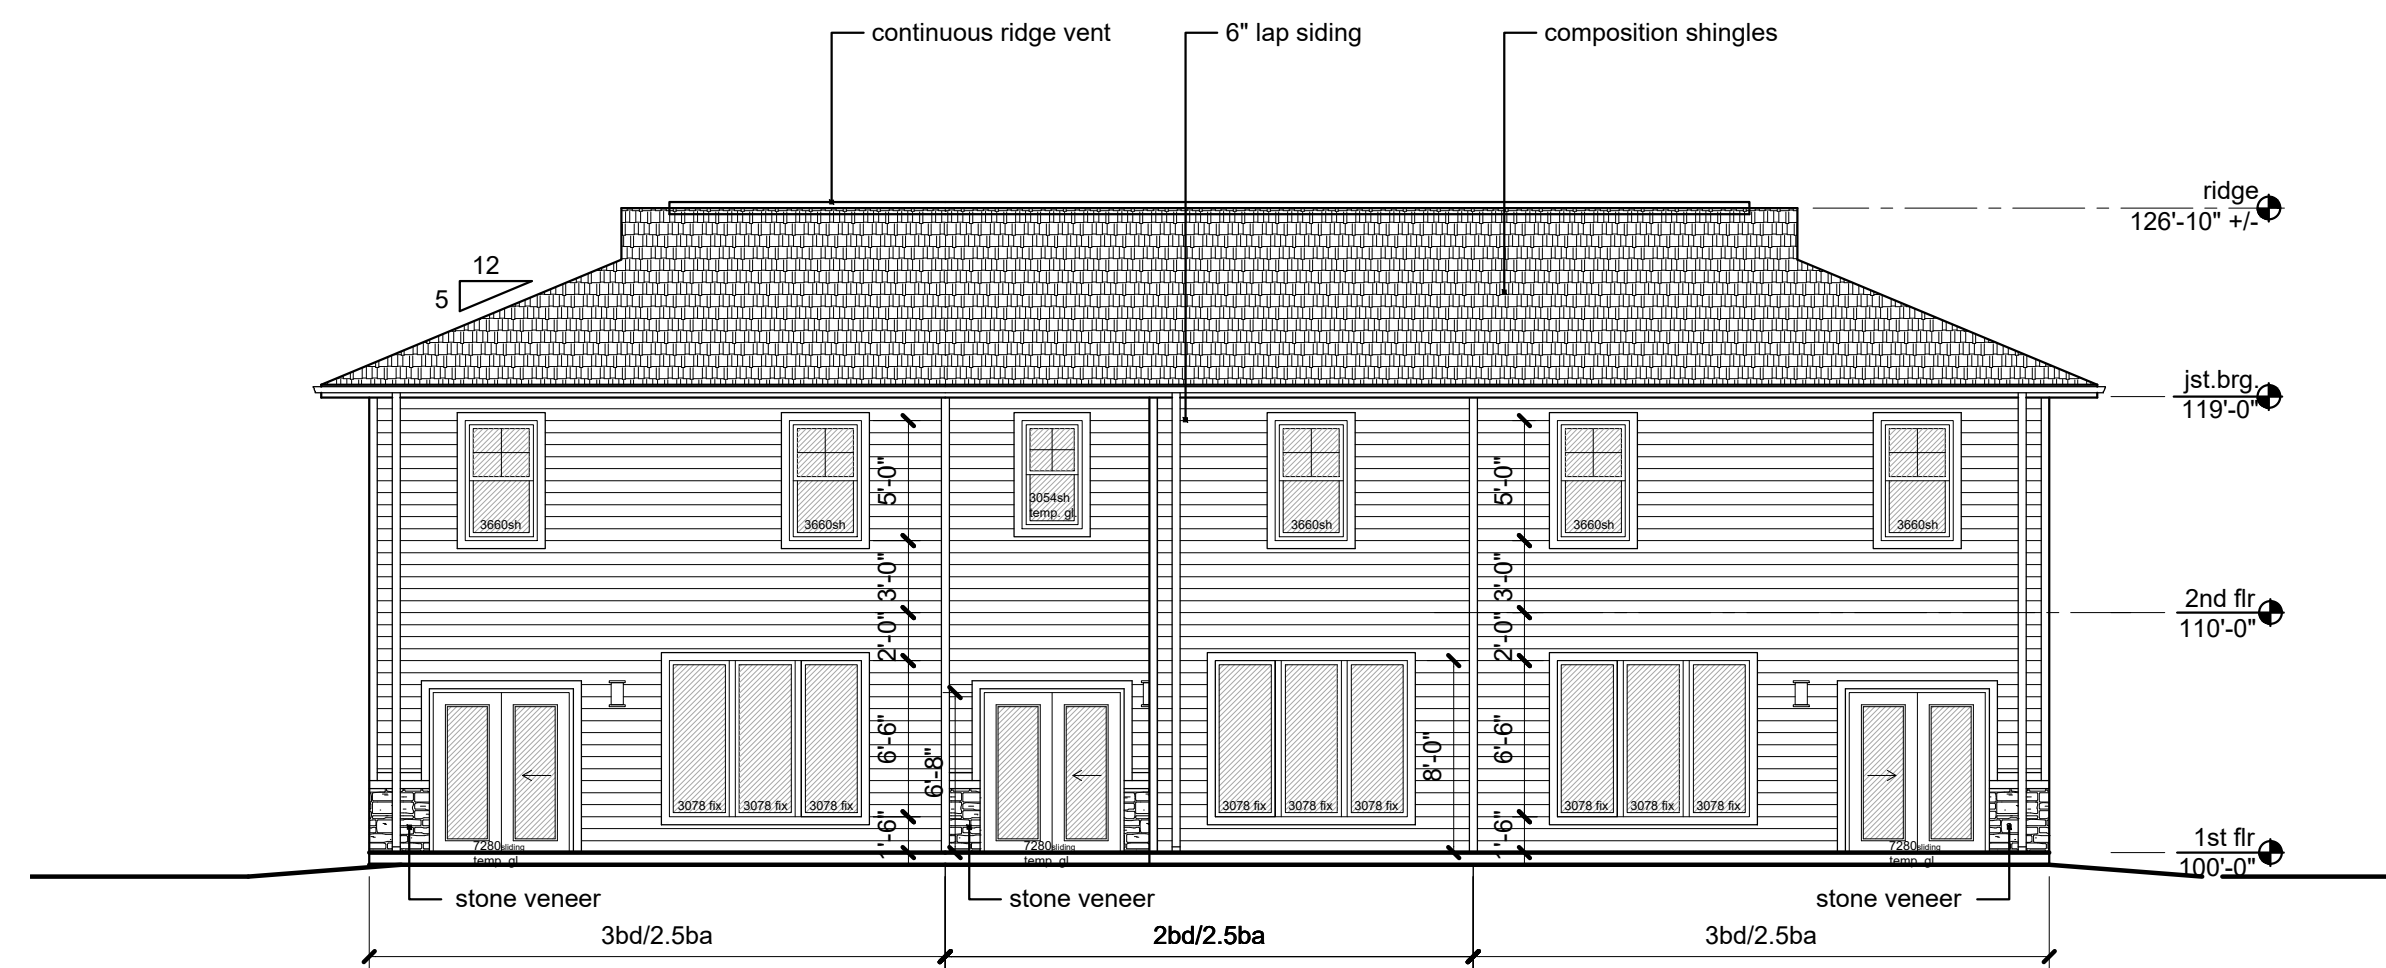

2 | 3 plex elevation - back
scale: 1/8"=1'-0"

RELEASED FOR
CONSTRUCTION
As Noted on Plans Review
Development Services Department
Lee's Summit, Missouri
12/14/2021

a new residential project for
Chapel Ridge Townhomes Phase 5
Lot 15C
Lee's Summit, Missouri 64064


date
07.12.2021
drawn by
DAE
checked by
DAE
revisions

sheet number


A3.2

drawing type
permit

project number
21067

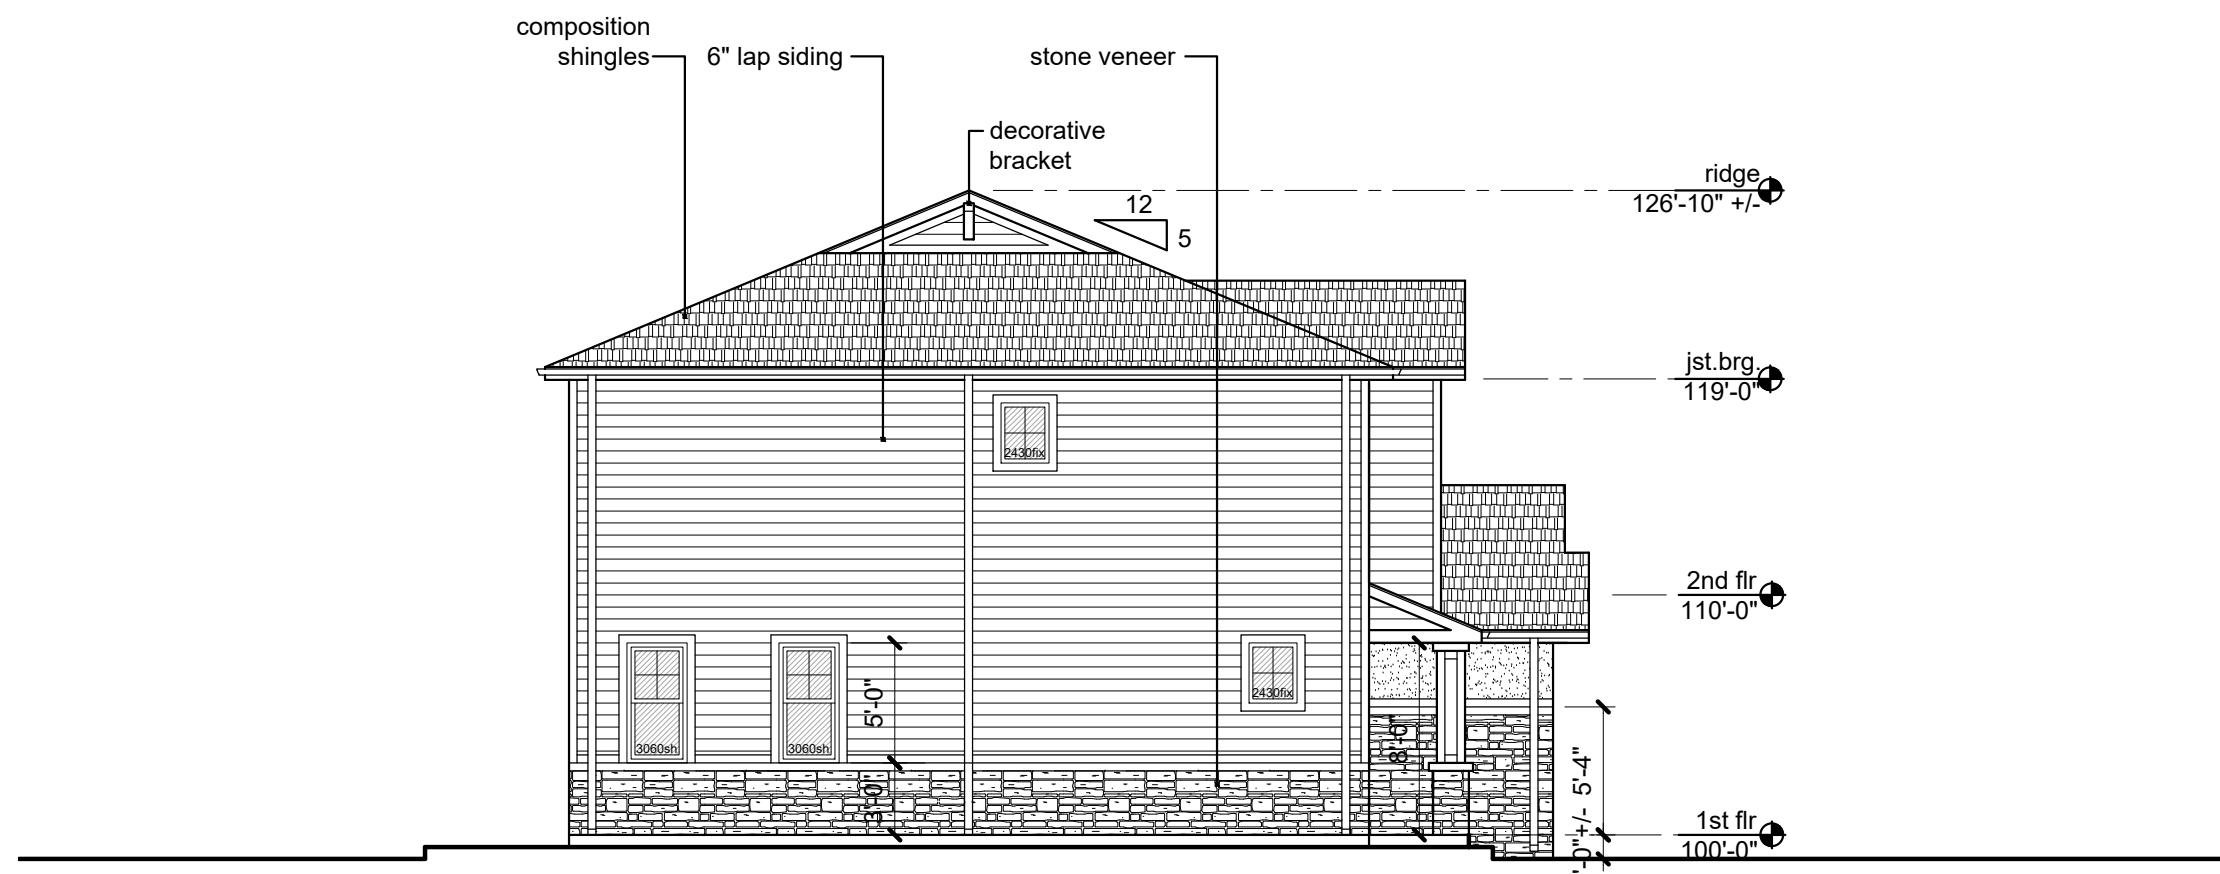

3 | 4 plex elevation - side
scale: 1/8"=1'-0"

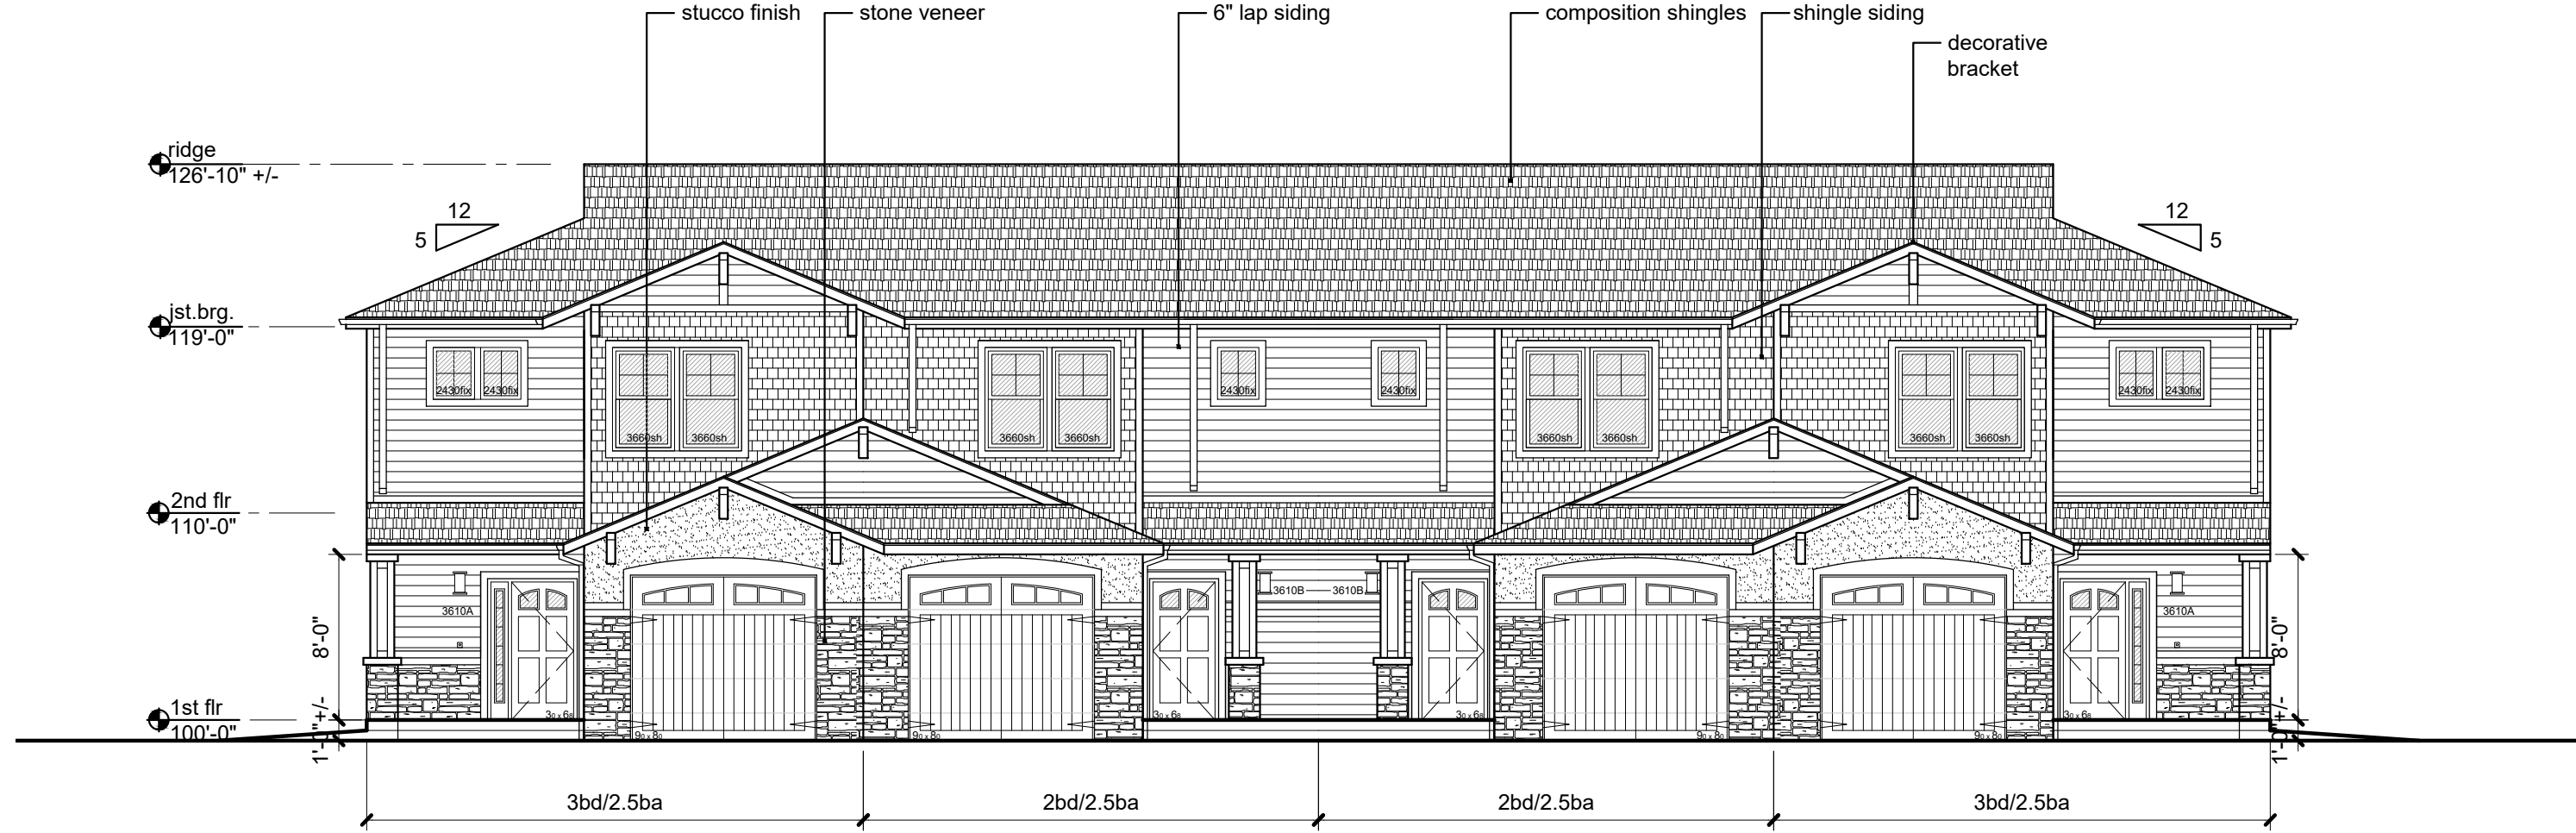

1 | 4 plex elevation - front
scale: 1/8"=1'-0"

materials and finishes:

stone veneer: Complete Home Concepts, Model Stone,
color - Southern, style - Ledge

lap siding: Cedar Creek Summit prefinished siding, color -
Summit Sand

accent shingle siding: Cedar Creek Summit prefinished
siding, color - Summit Olive

trim, soffit and fascia: Cedar Creek Summit prefinished
siding, color: Summit Almond


stucco: match paint color - SW7508 Tavern Taupe

prefinished gutters and downspouts: Almond

roofing: Certainteed Landmark, color - Weathered Wood

decorative brackets: paint SW7505 Manor House

front doors: SW7505 Manor House

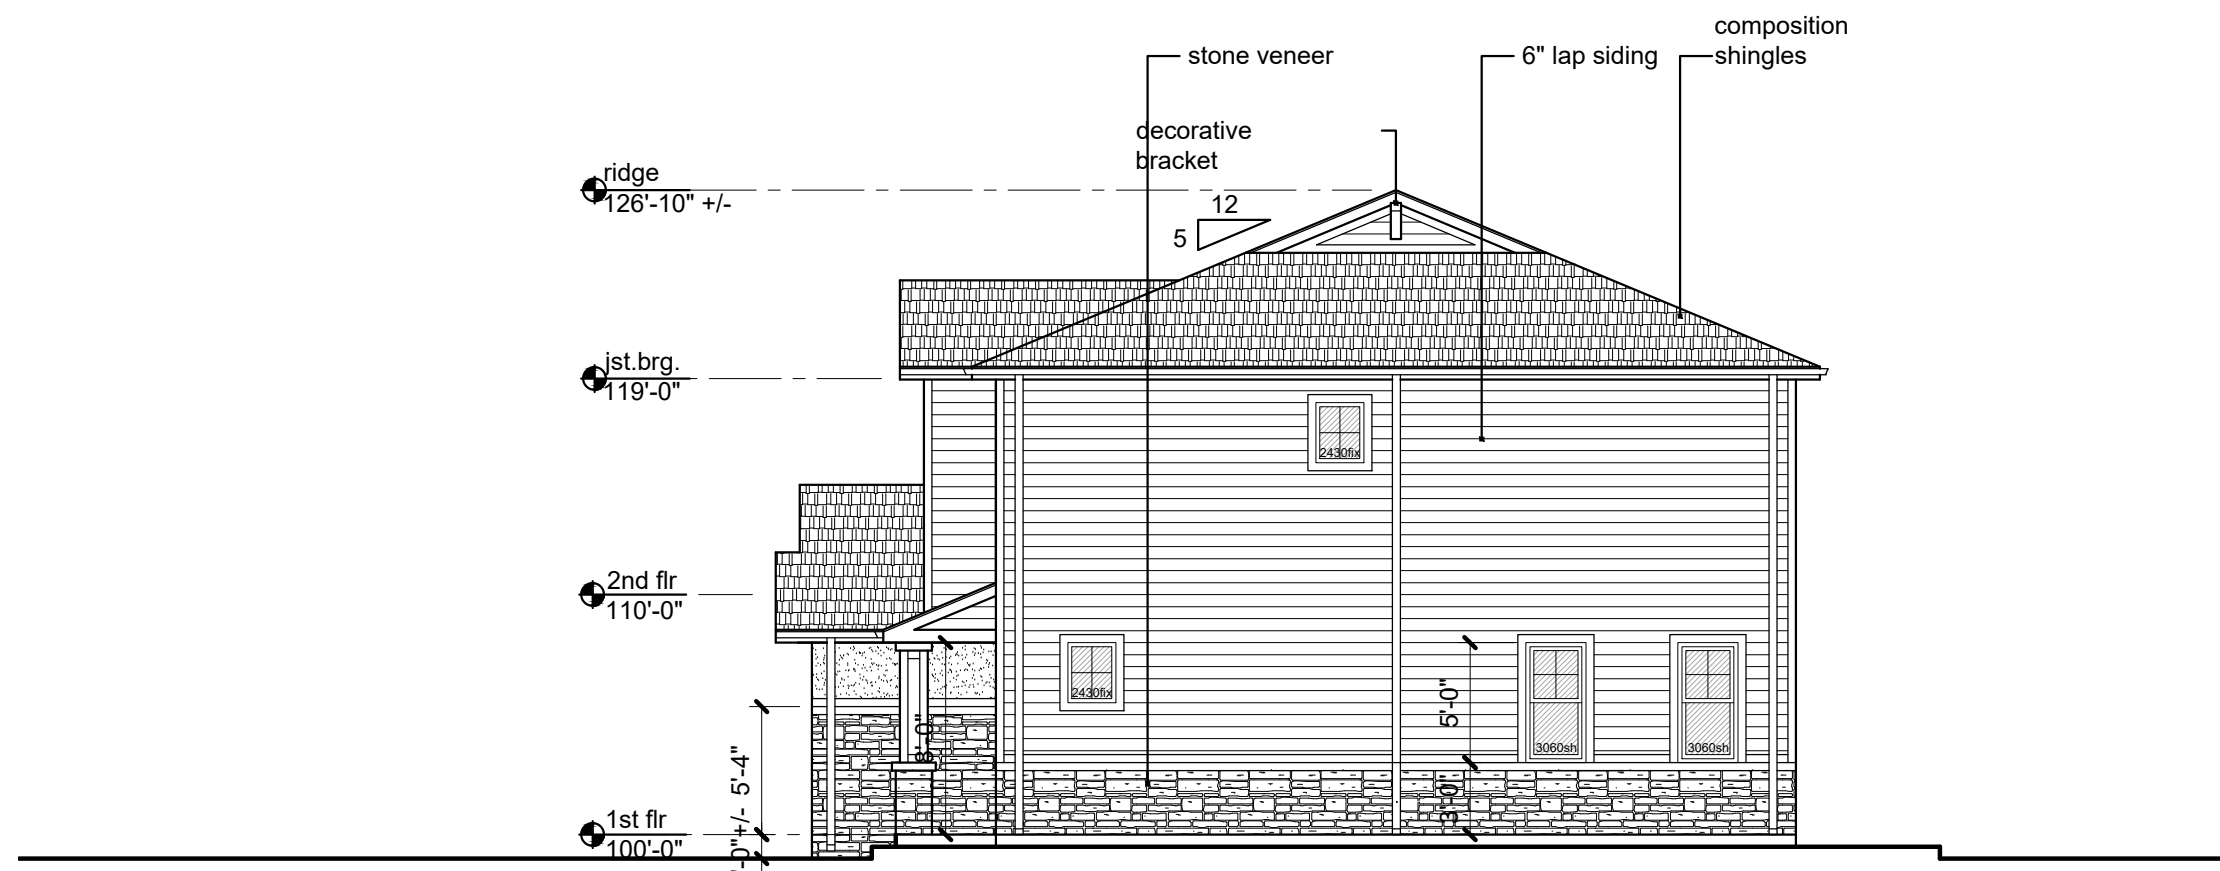

4 | 4 plex elevation - side
scale: 1/8"=1'-0"



2 | 4 plex elevation - back
scale: 1/8"=1'-0"

RELEASED FOR
CONSTRUCTION
As Noted on Plans Review
Development Services Department
Lee's Summit, Missouri
12/14/2021



07.15.2021

a new residential project for
Chapel Ridge Townhomes Phase 5
Lot 15C
Lee's Summit, Missouri 64064


date 07.12.2021
drawn by DAE
checked by DAE
revisions

sheet number


A3.3

drawing type
permit

project number
21067

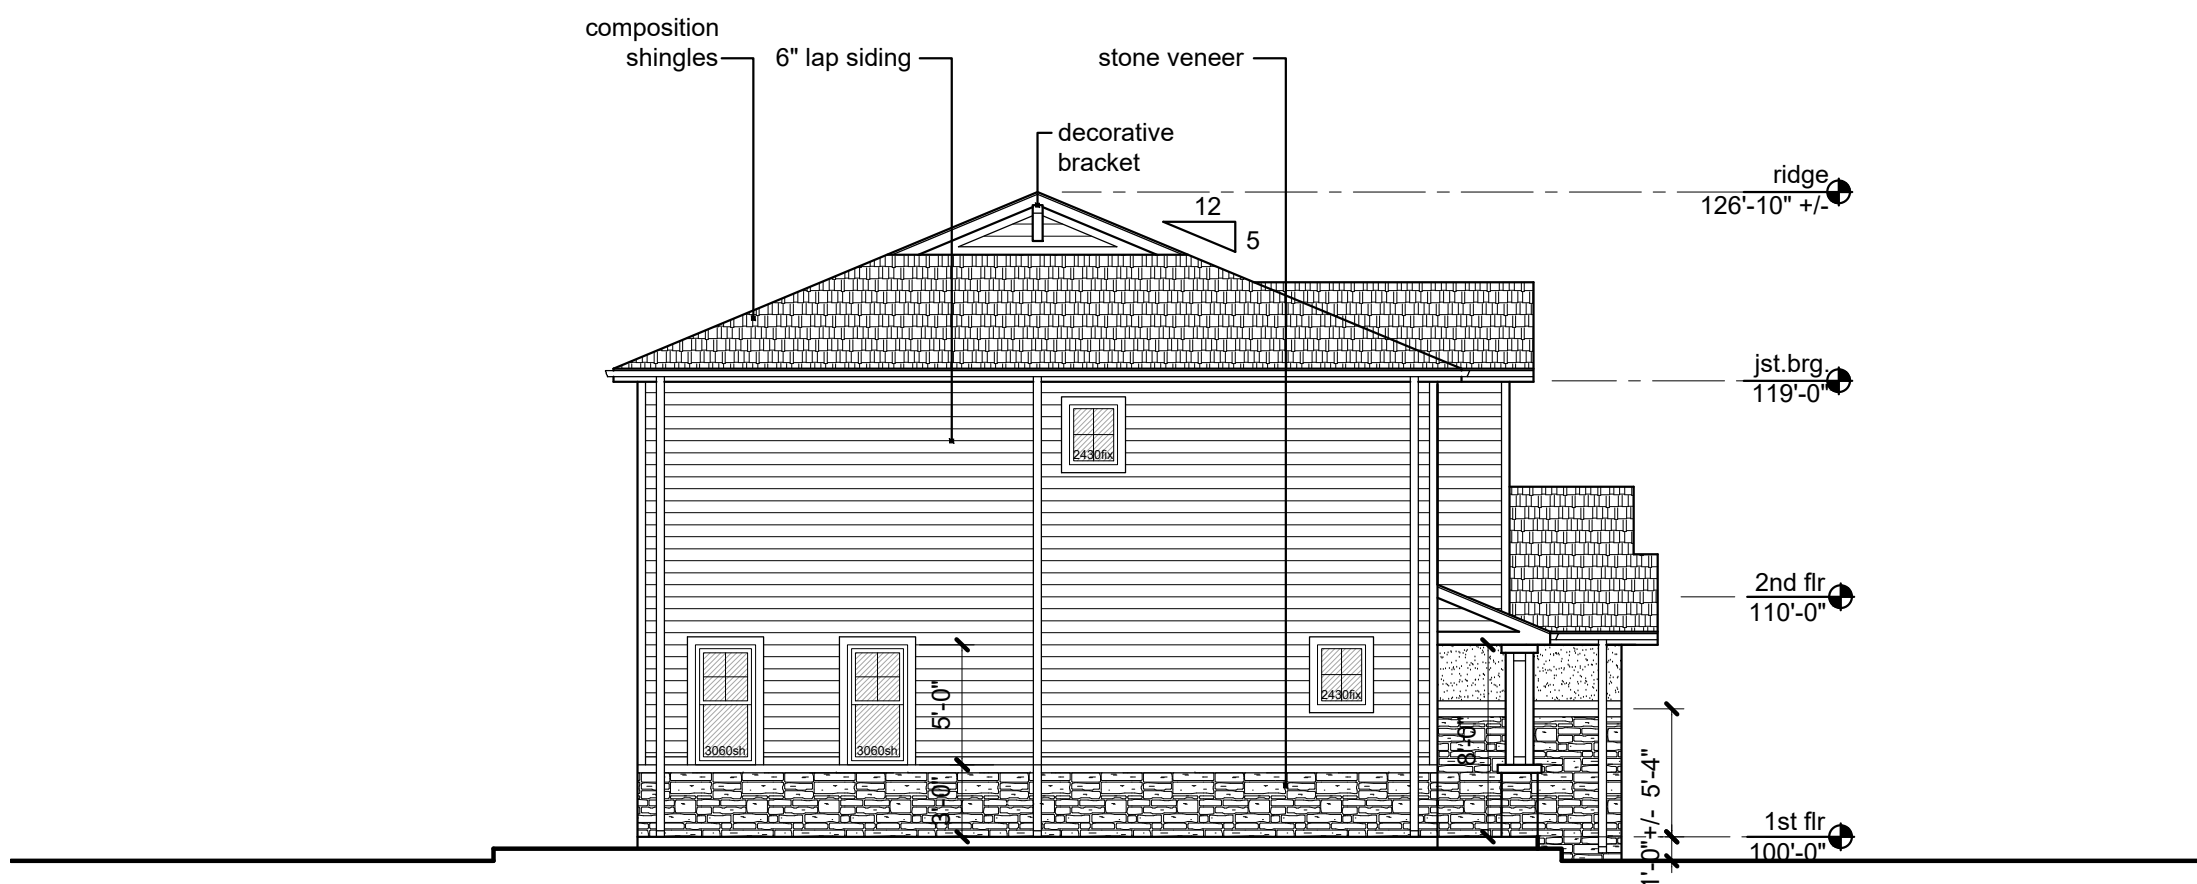

3 | 5 plex elevation - side
scale: 1/8"=1'-0"

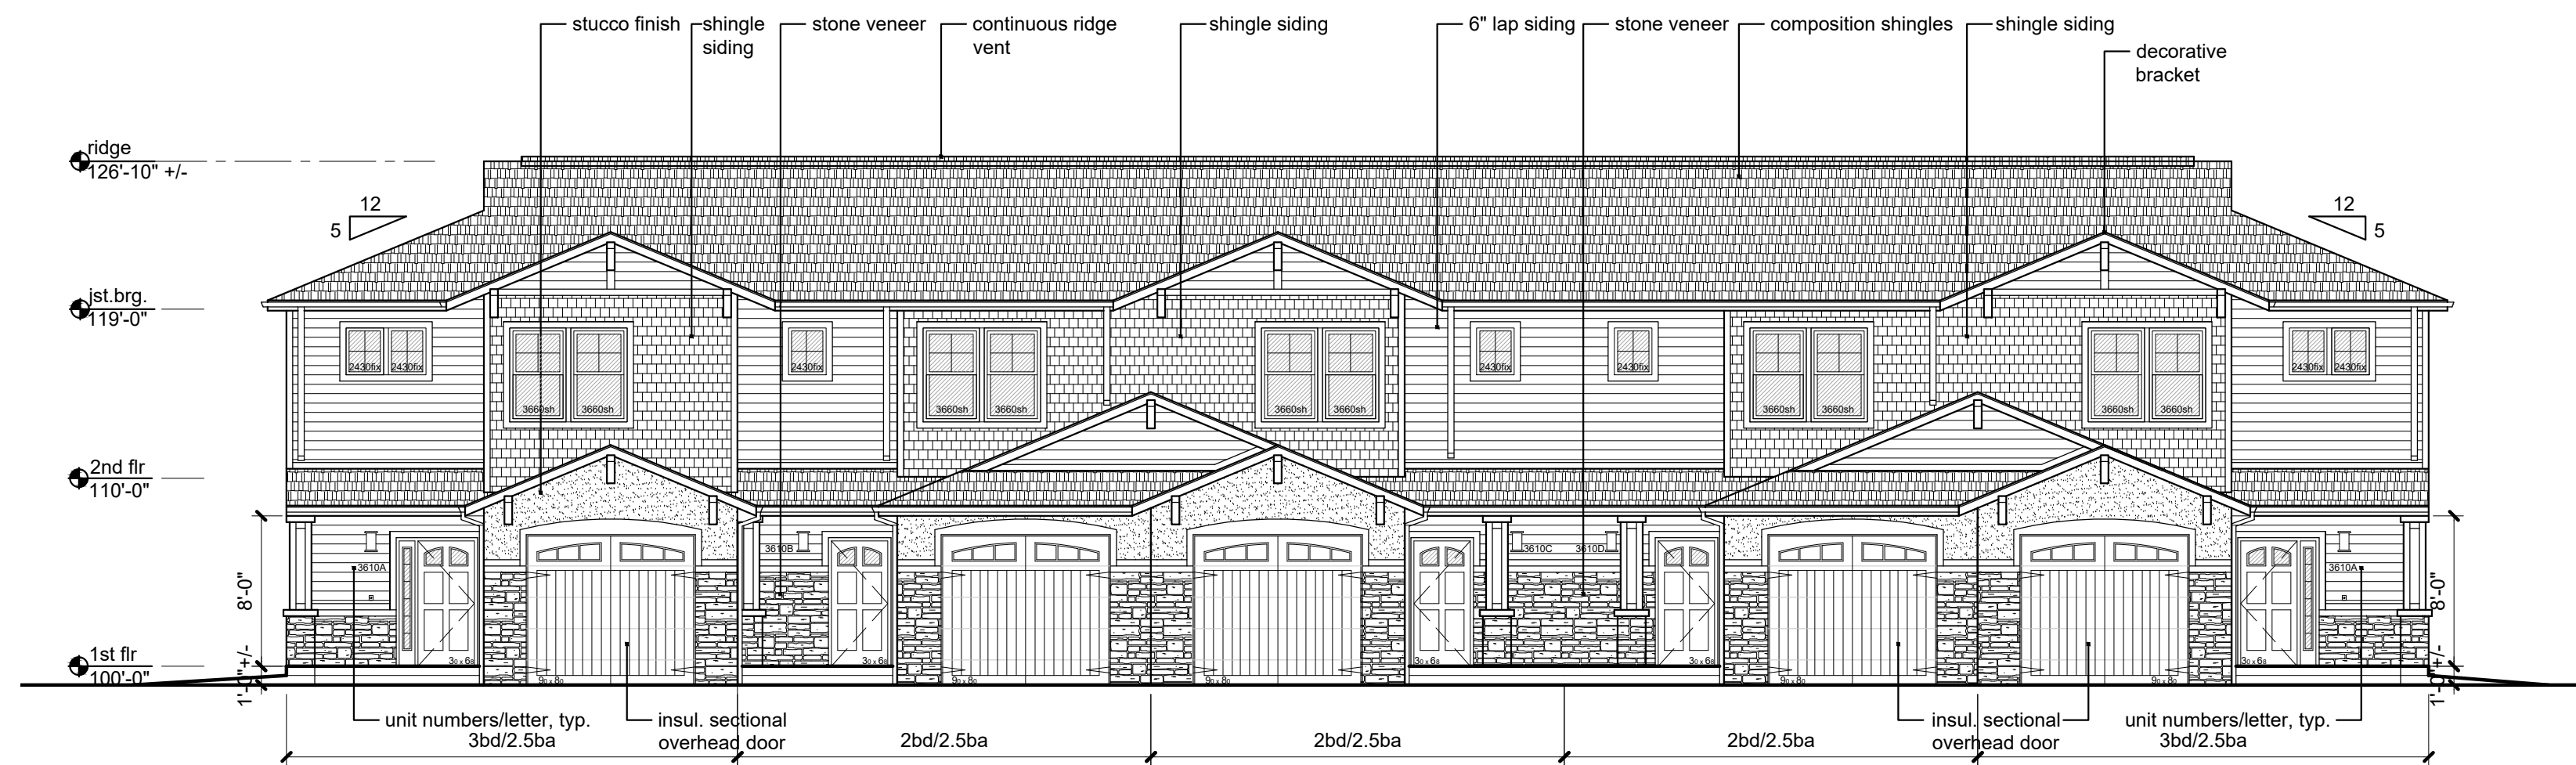

1 | 5 plex elevation - front
scale: 1/8"=1'-0"

materials and finishes:

stone veneer: Complete Home Concepts, Model Stone,
color - Southern, style - Ledge

lap siding: Cedar Creek Summit prefinished siding, color -
Summit Sand

accent shingle siding: Cedar Creek Summit prefinished
siding, color - Red

trim, soffit and fascia: Cedar Creek Summit prefinished
siding, color: Summit Almond


stucco: match paint color - SW7508 Tavern Taupe

prefinished gutters and downspouts: Almond


roofing: Certaineed Landmark, color - Weathered Wood

decorative brackets: paint SW7505 Manor House

front doors: SW7505 Manor House

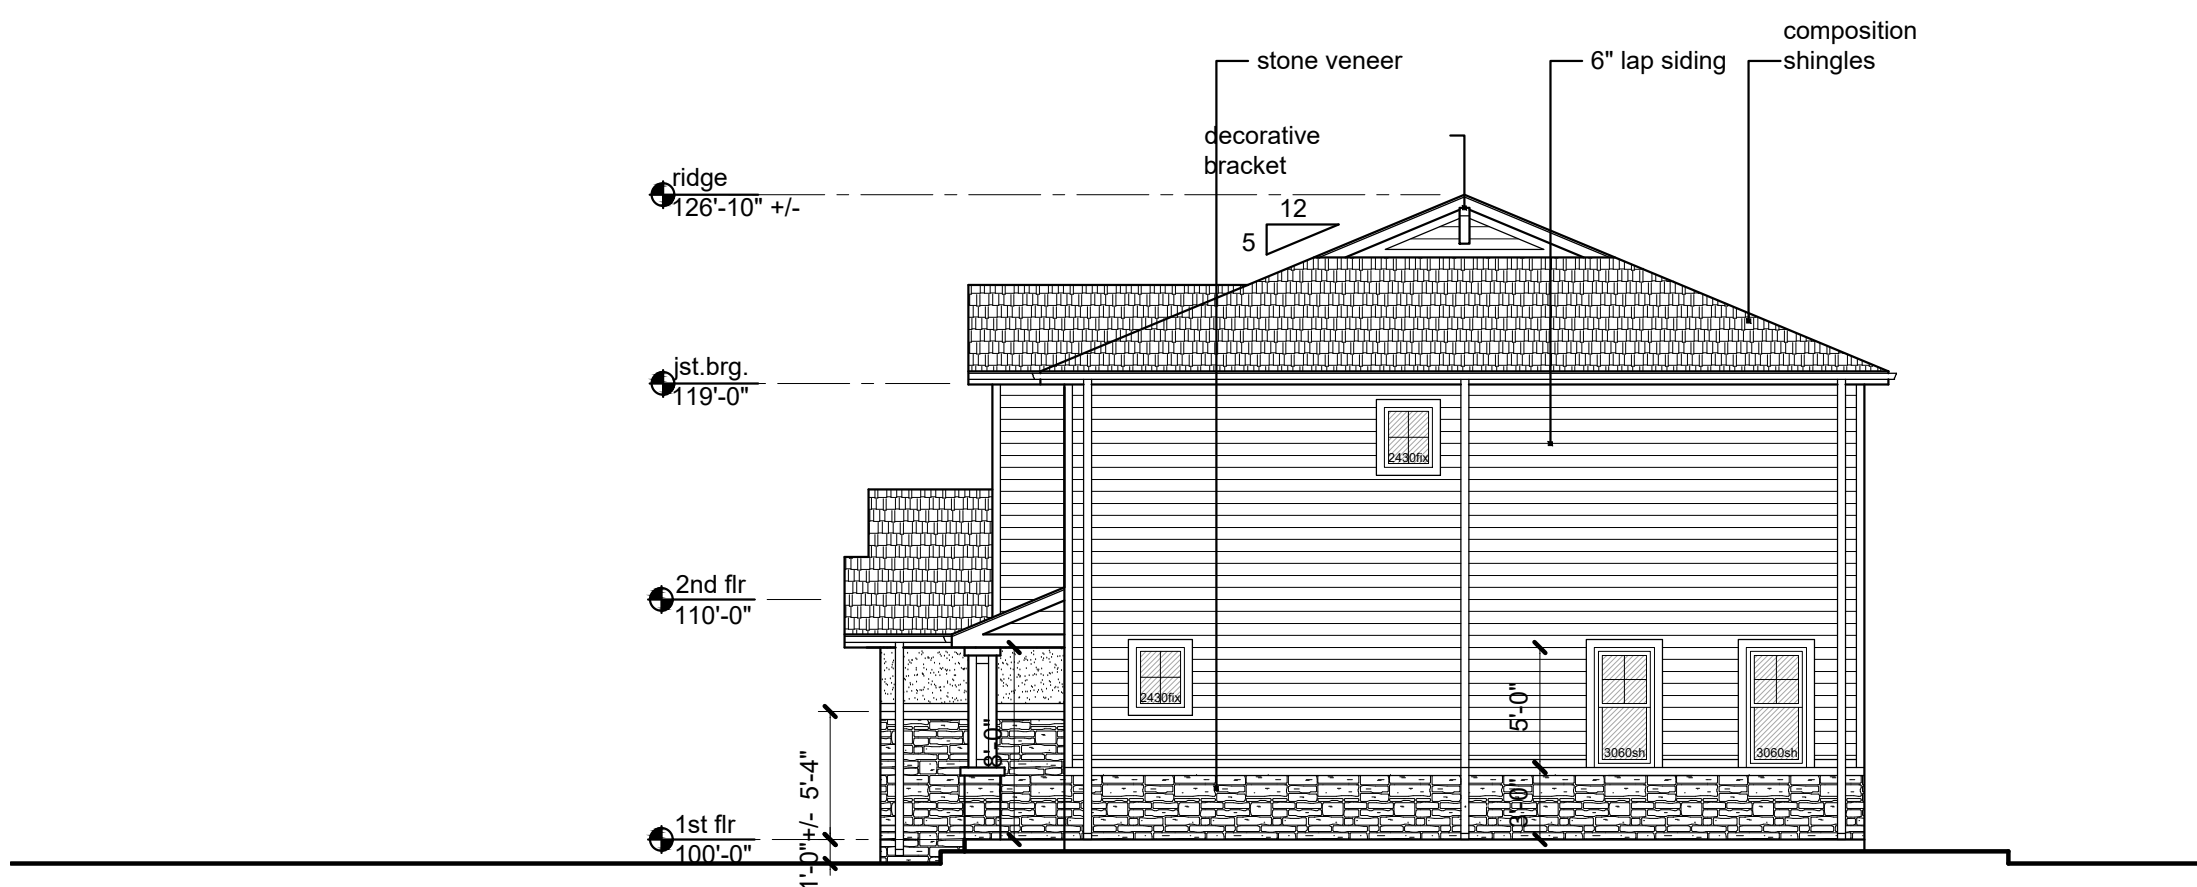

4 | 5 plex elevation - side
scale: 1/8"=1'-0"

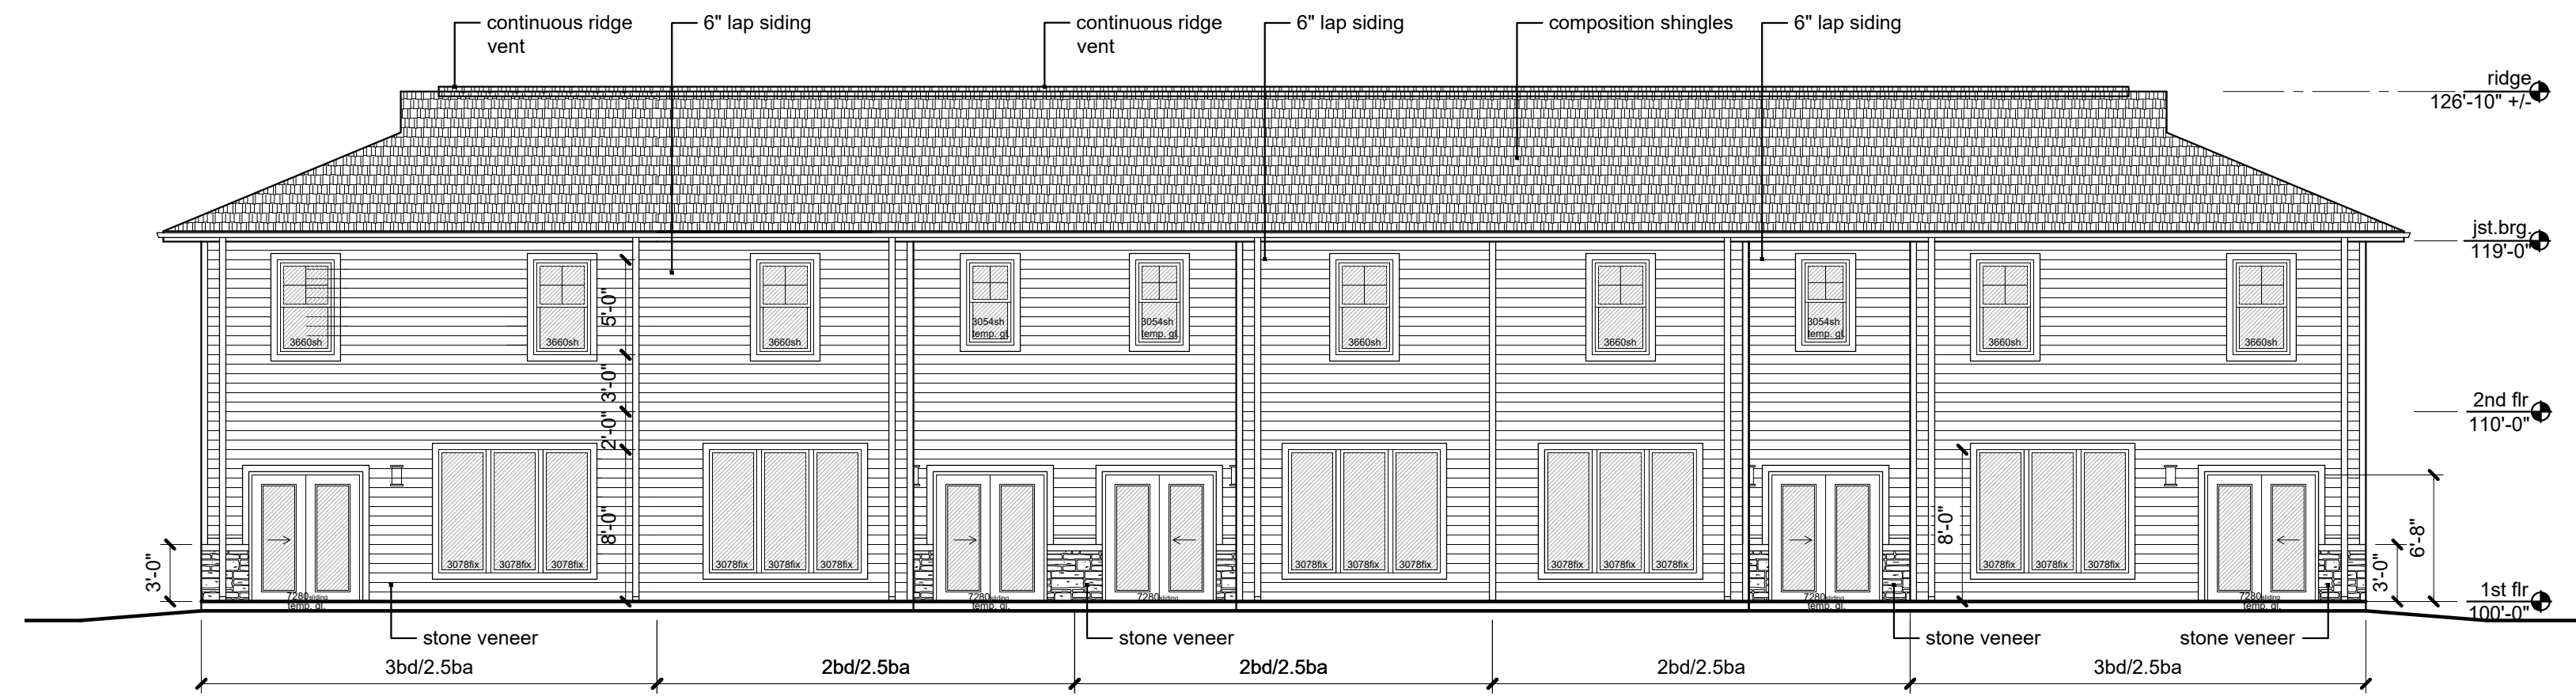

2 | 5 plex elevation - back
scale: 1/8"=1'-0"

RELEASED FOR
CONSTRUCTION
As Noted on Plans Review
Development Services Department
Lee's Summit, Missouri
12/14/2021

materials and finishes:



roofing: Certainteed Landmark,
color - Weathered Wood



stone veneer: Complete Home Concepts,
Model Stone, color - Southern, style - Ledge



trim, soffit and fascia: Cedar Creek Summit prefinished
siding, color: Summit Almond




lap siding: Cedar Creek Summit prefinished siding,
color - Summit Sand



accent shingle siding: Cedar Creek Summit prefinished
siding, color - Summit Olive




accent shingle siding: Cedar Creek Summit prefinished
siding, color - Red

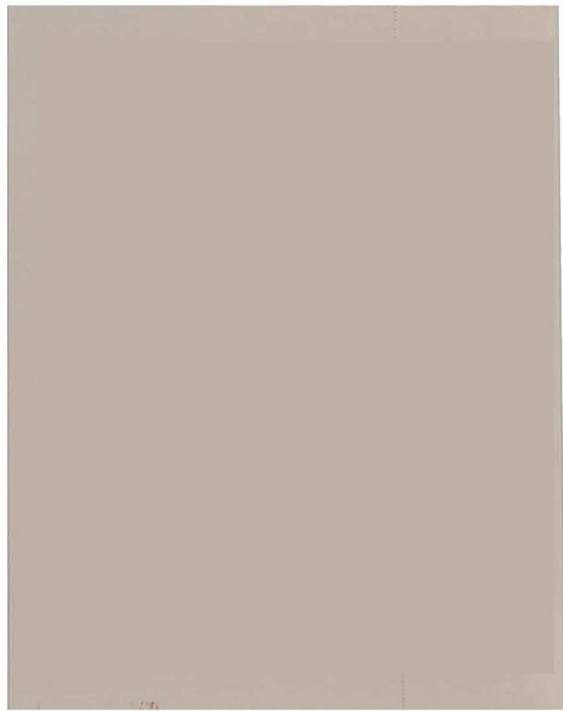


stucco: match paint color -
SW7508 Tavern Taupe




front doors: SW7505
Manor House

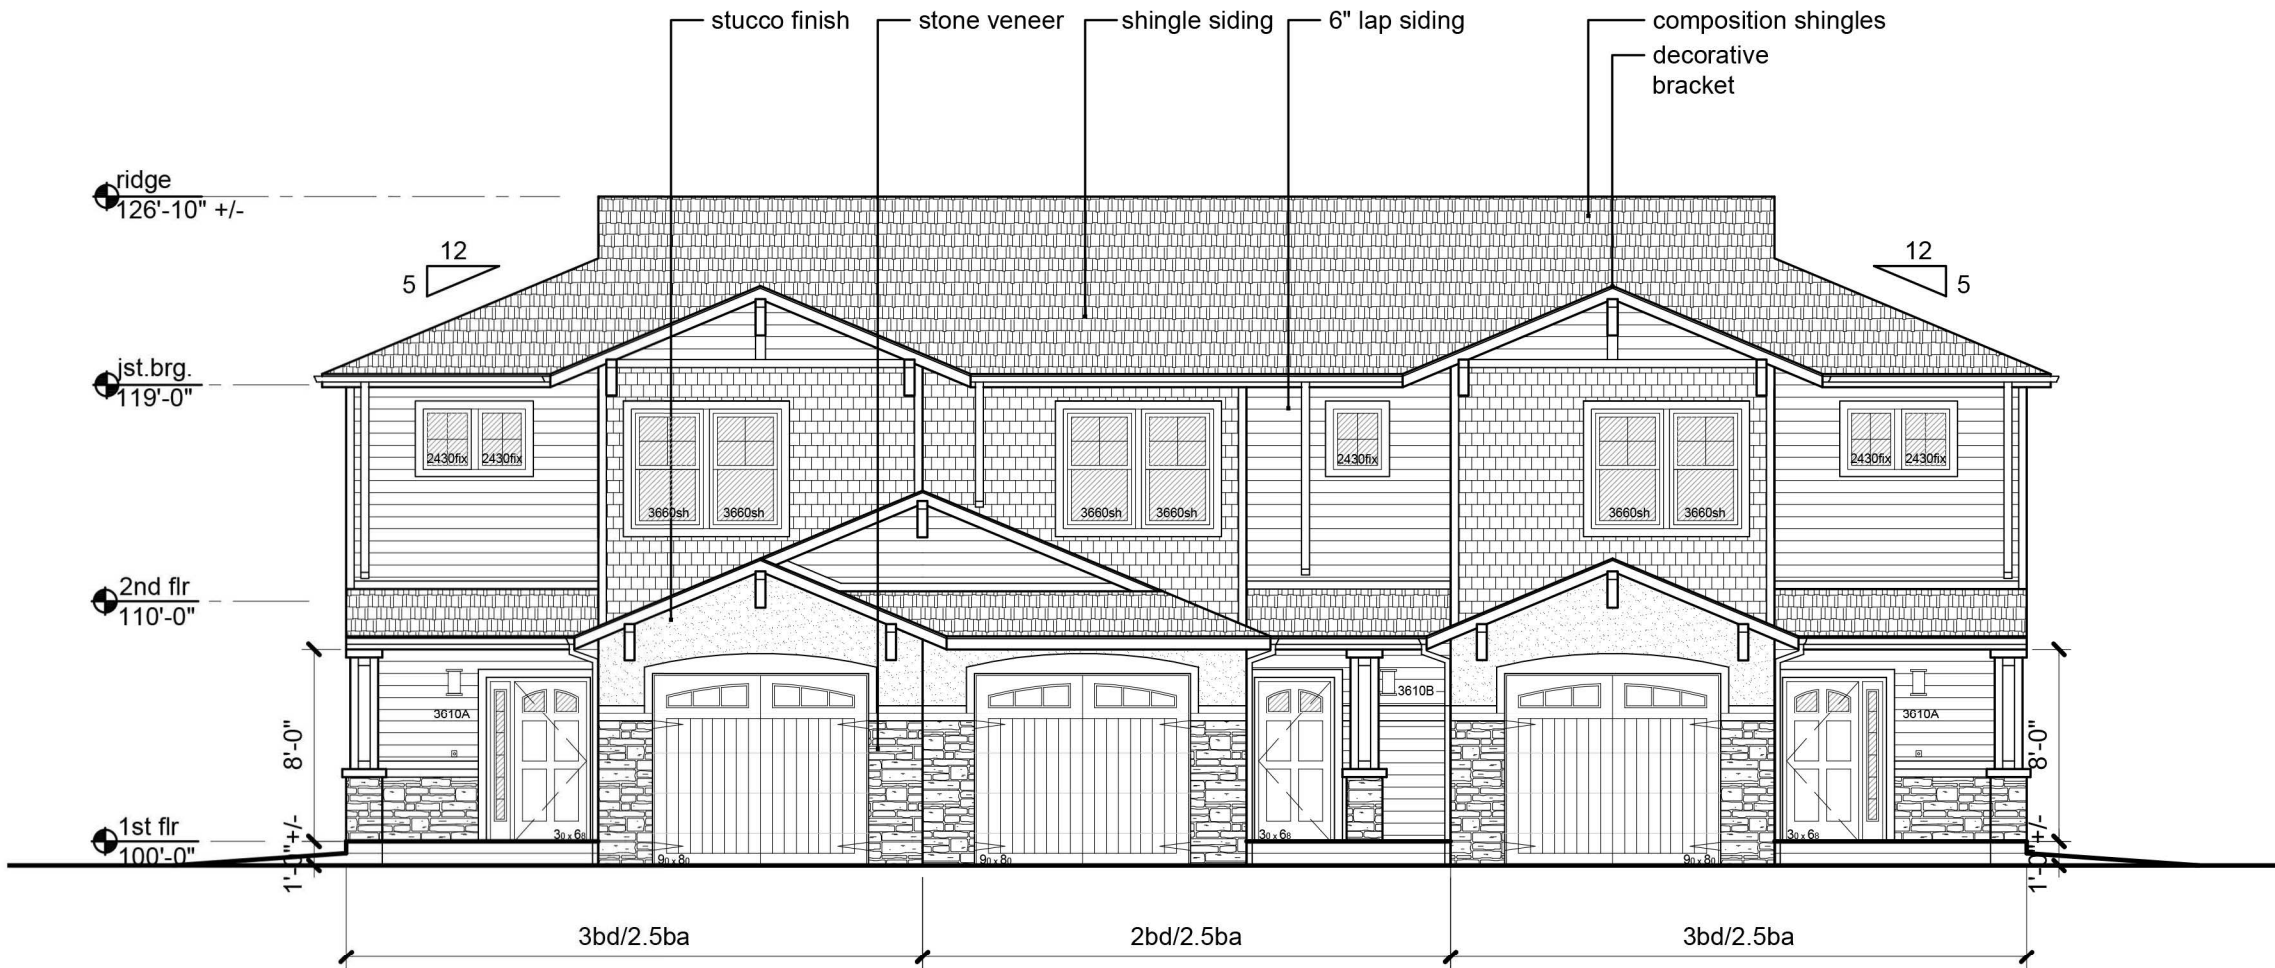

1 3 plex elevation - front
scale: 1/8"=1'-0"

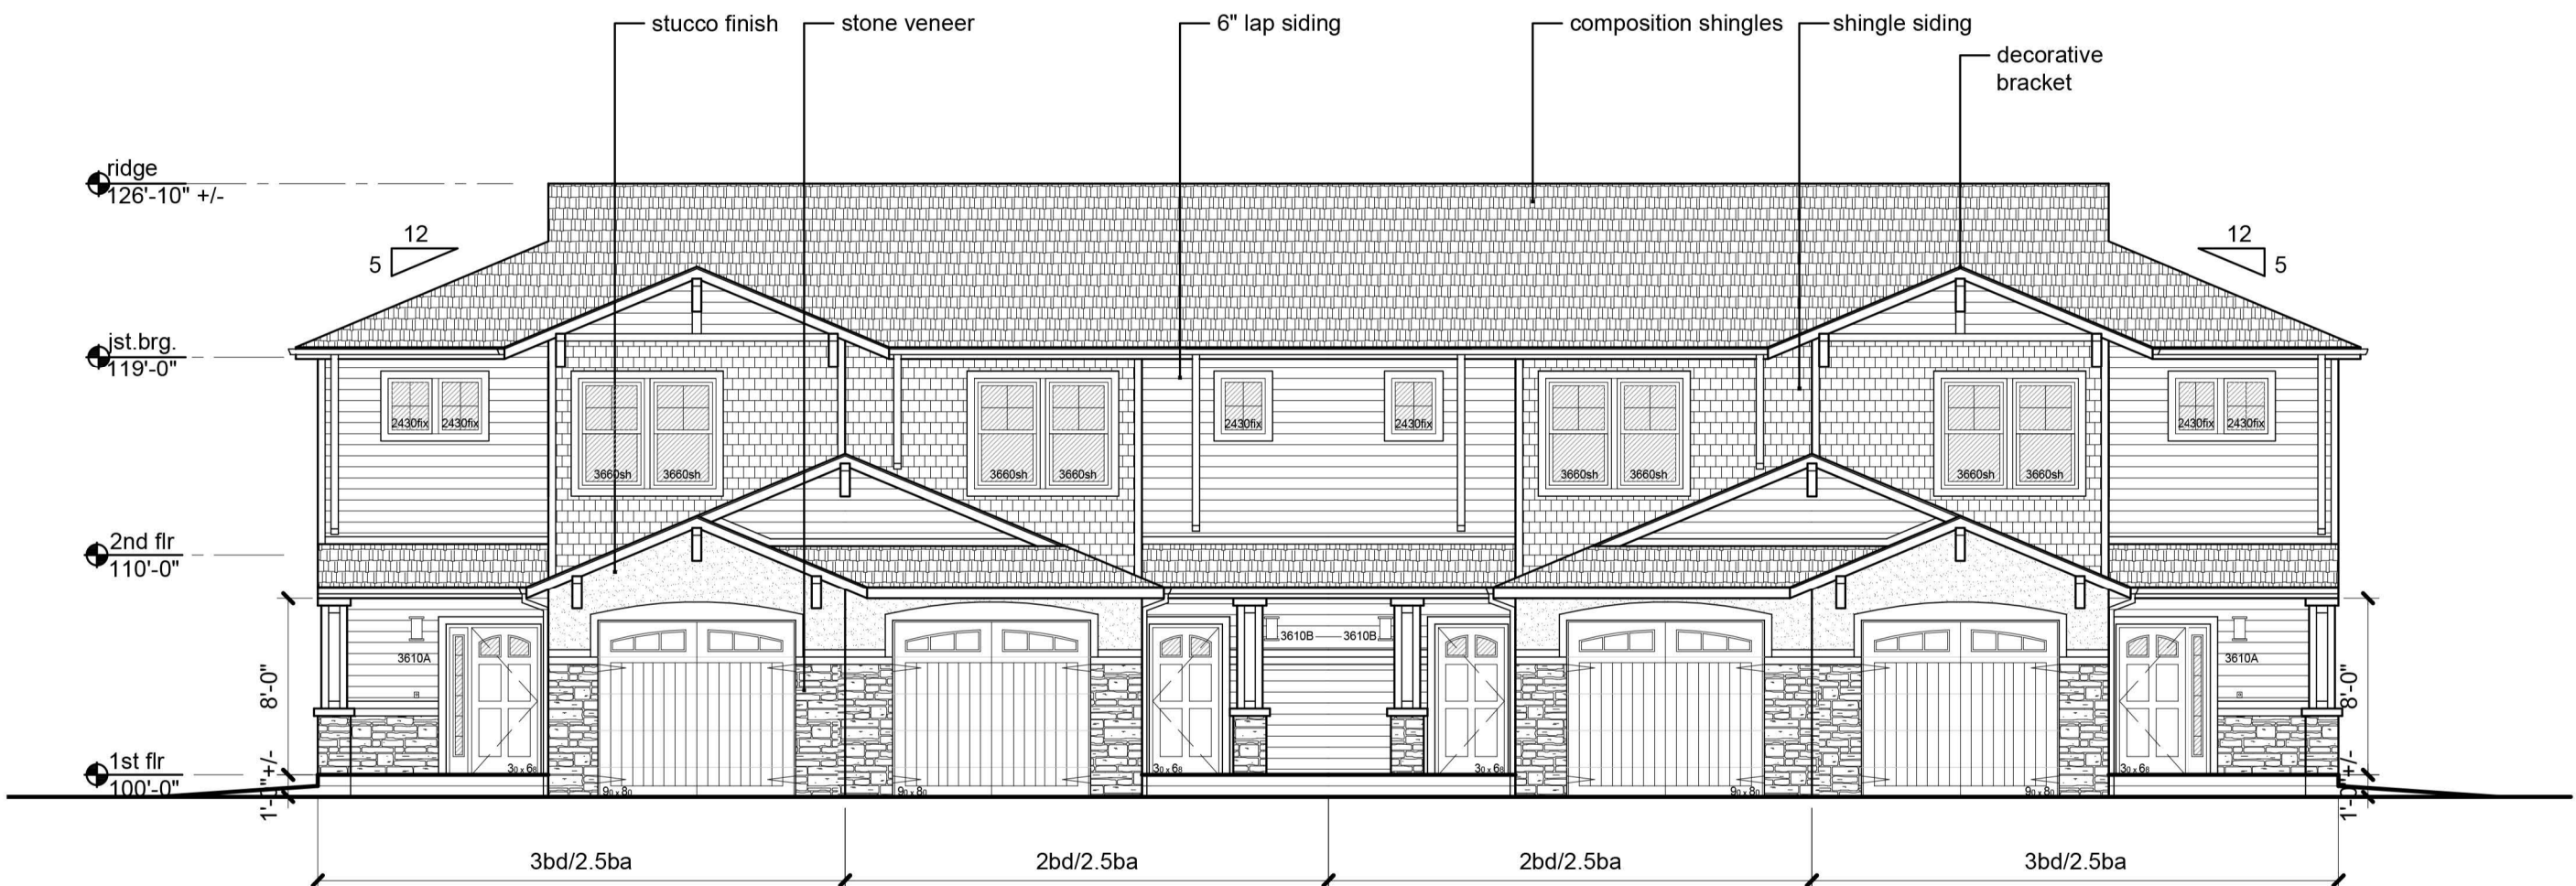

2 4 plex elevation - front
scale: 1/8"=1'-0"

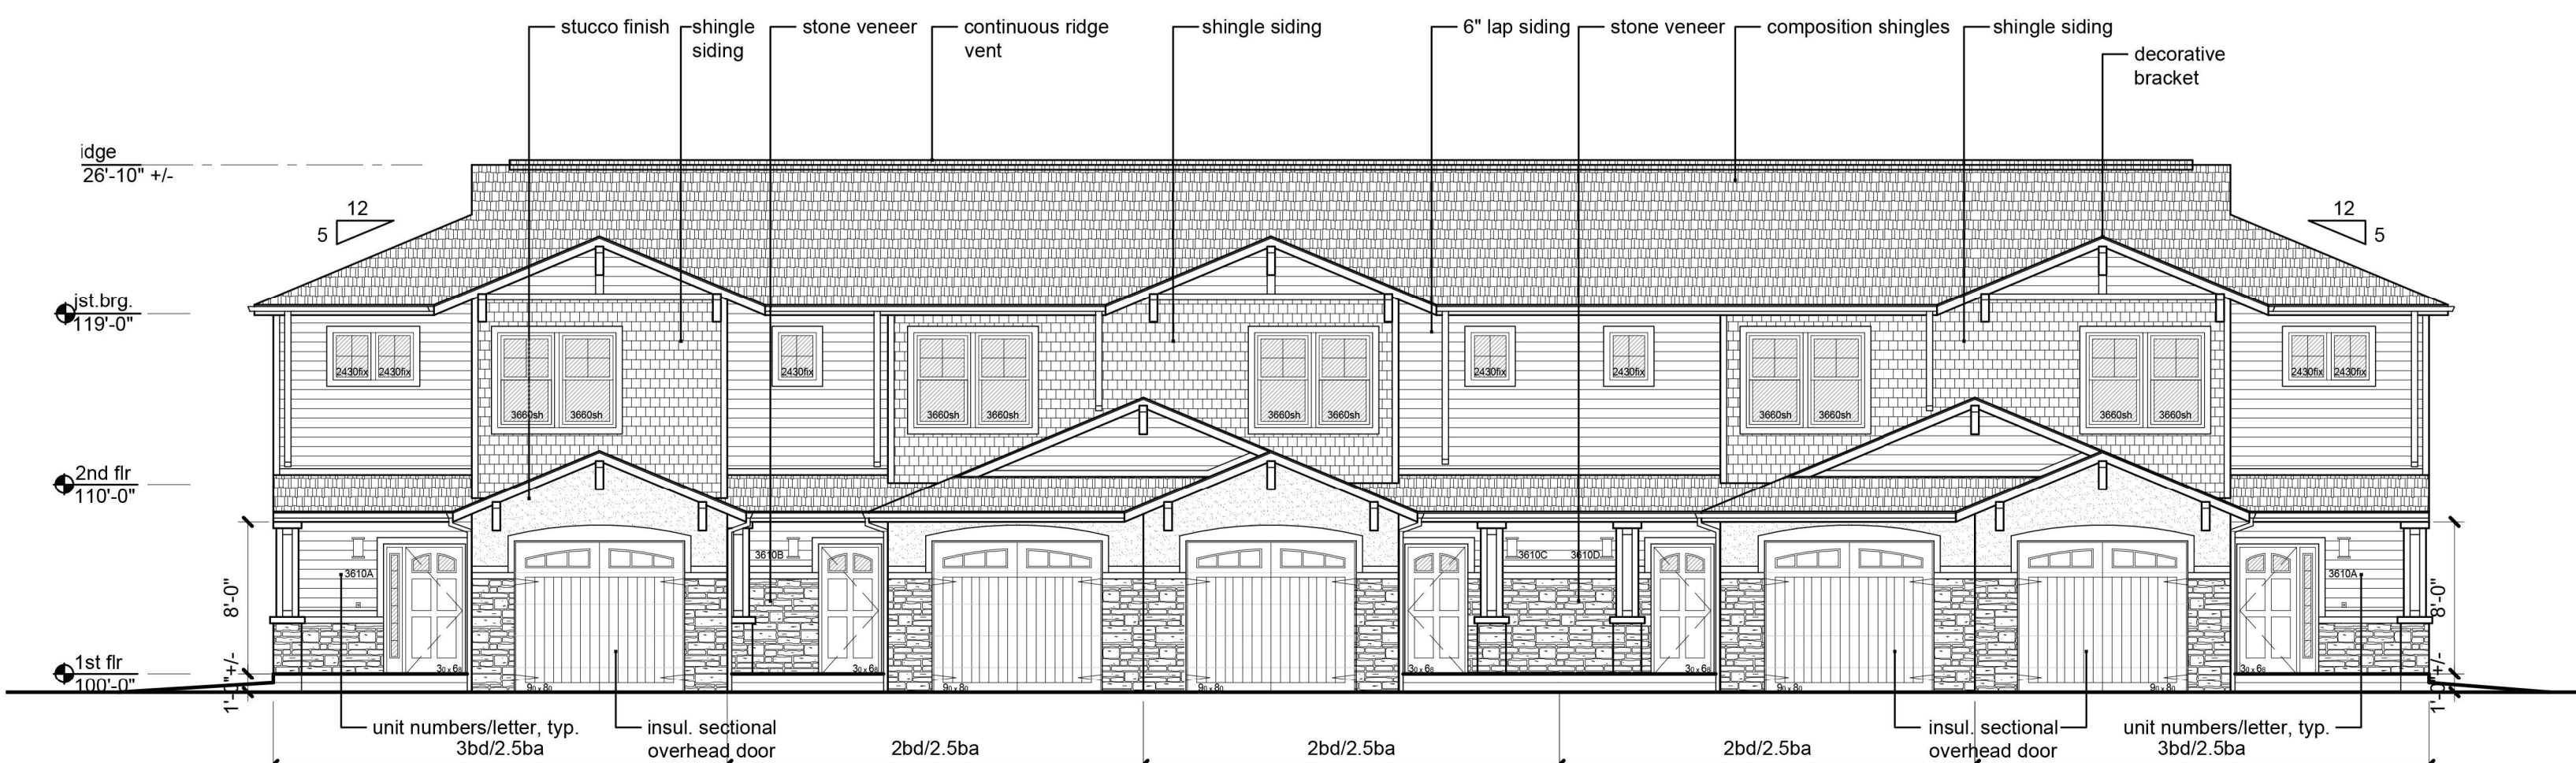

3 5 plex elevation - front
scale: 1/8"=1'-0"

a new residential project for
Chapel Ridge Townhomes Phase 5
Lot 15C
Lee's Summit, Missouri 64064

date
07.12.2021
drawn by
DAE
checked by
DAE
revisions

sheet number

A3.4

drawing type
permit

project number
21067

RELEASED FOR
CONSTRUCTION
As Noted on Plans Review
Development Services Department
Lee's Summit, Missouri
12/14/2021