

**Lee's Summit High School  
Building Signage Application (#PL2021-422)**



Gould Evans, applicant

Lee's Summit Planning Commission Meeting  
Dec. 16, 2021



291

50 Highway

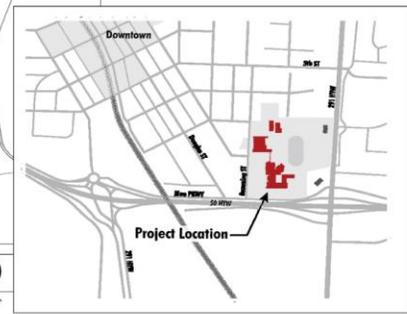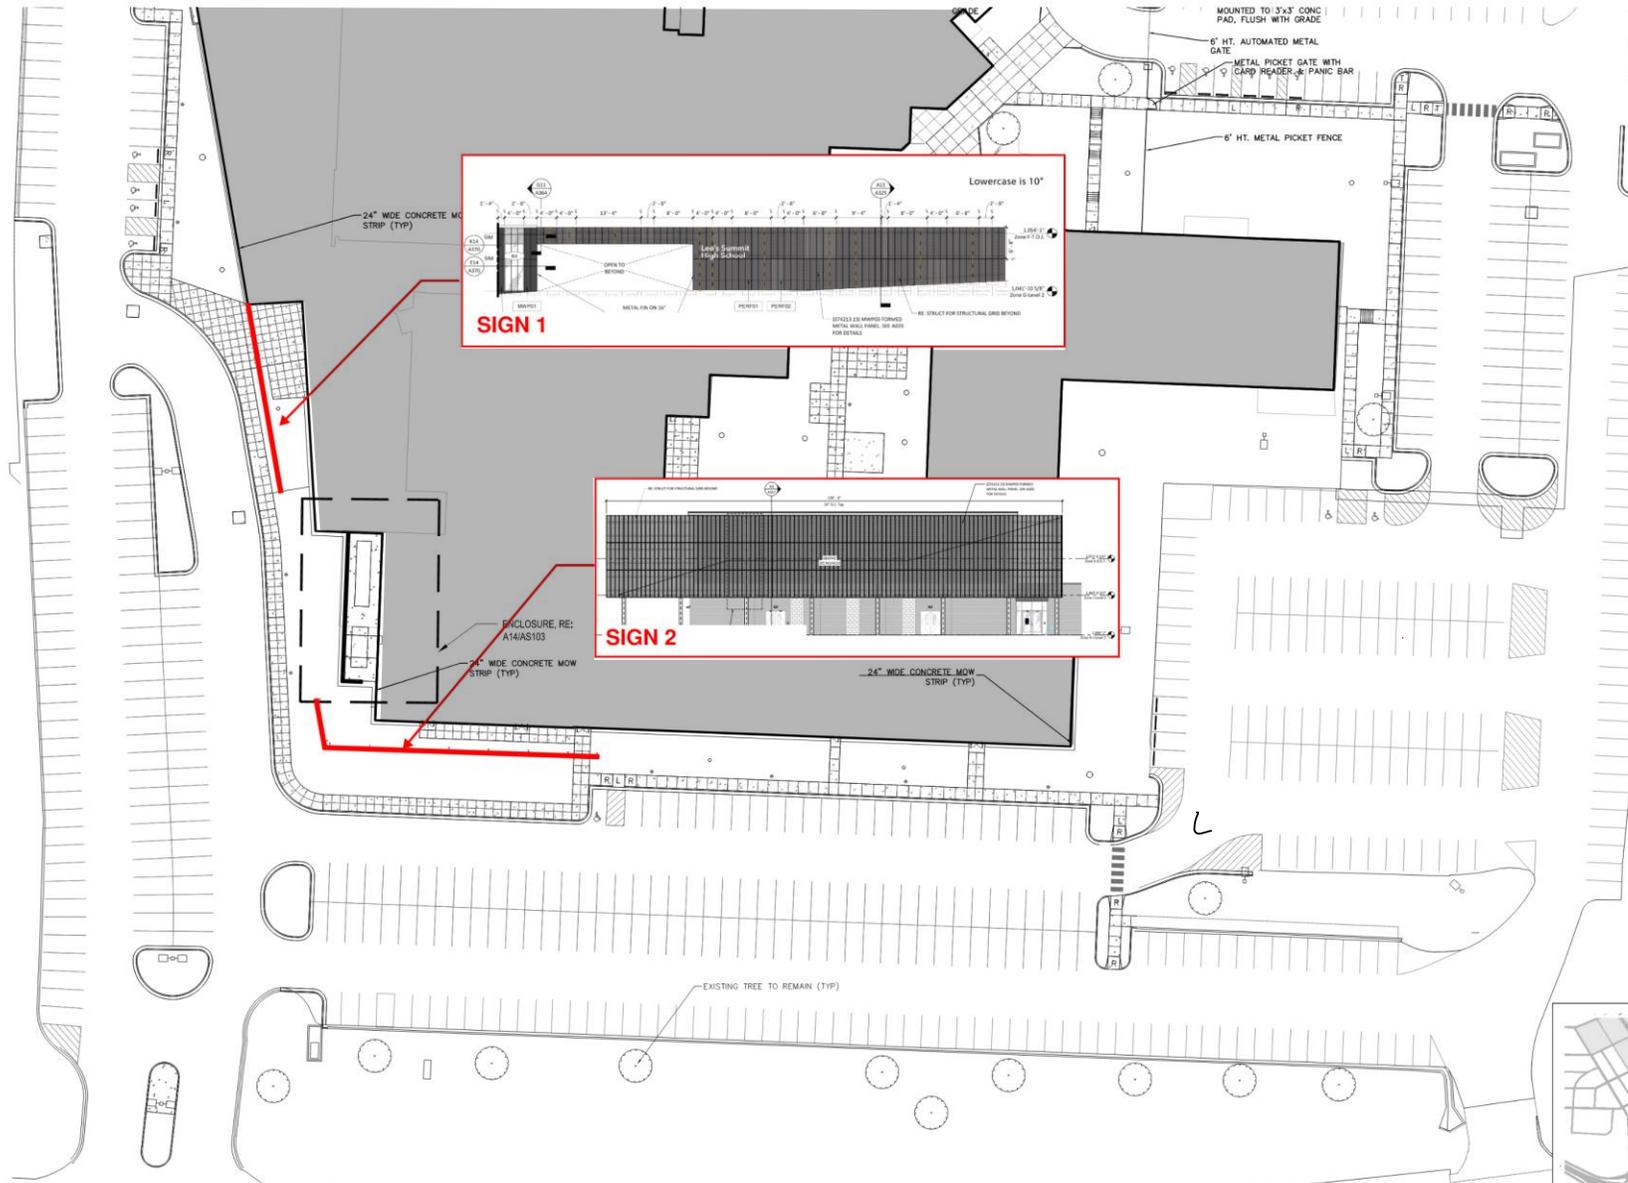


Architectural Site Plan (south site)

1" = 30'



**Sign 1** | west student entry building sign

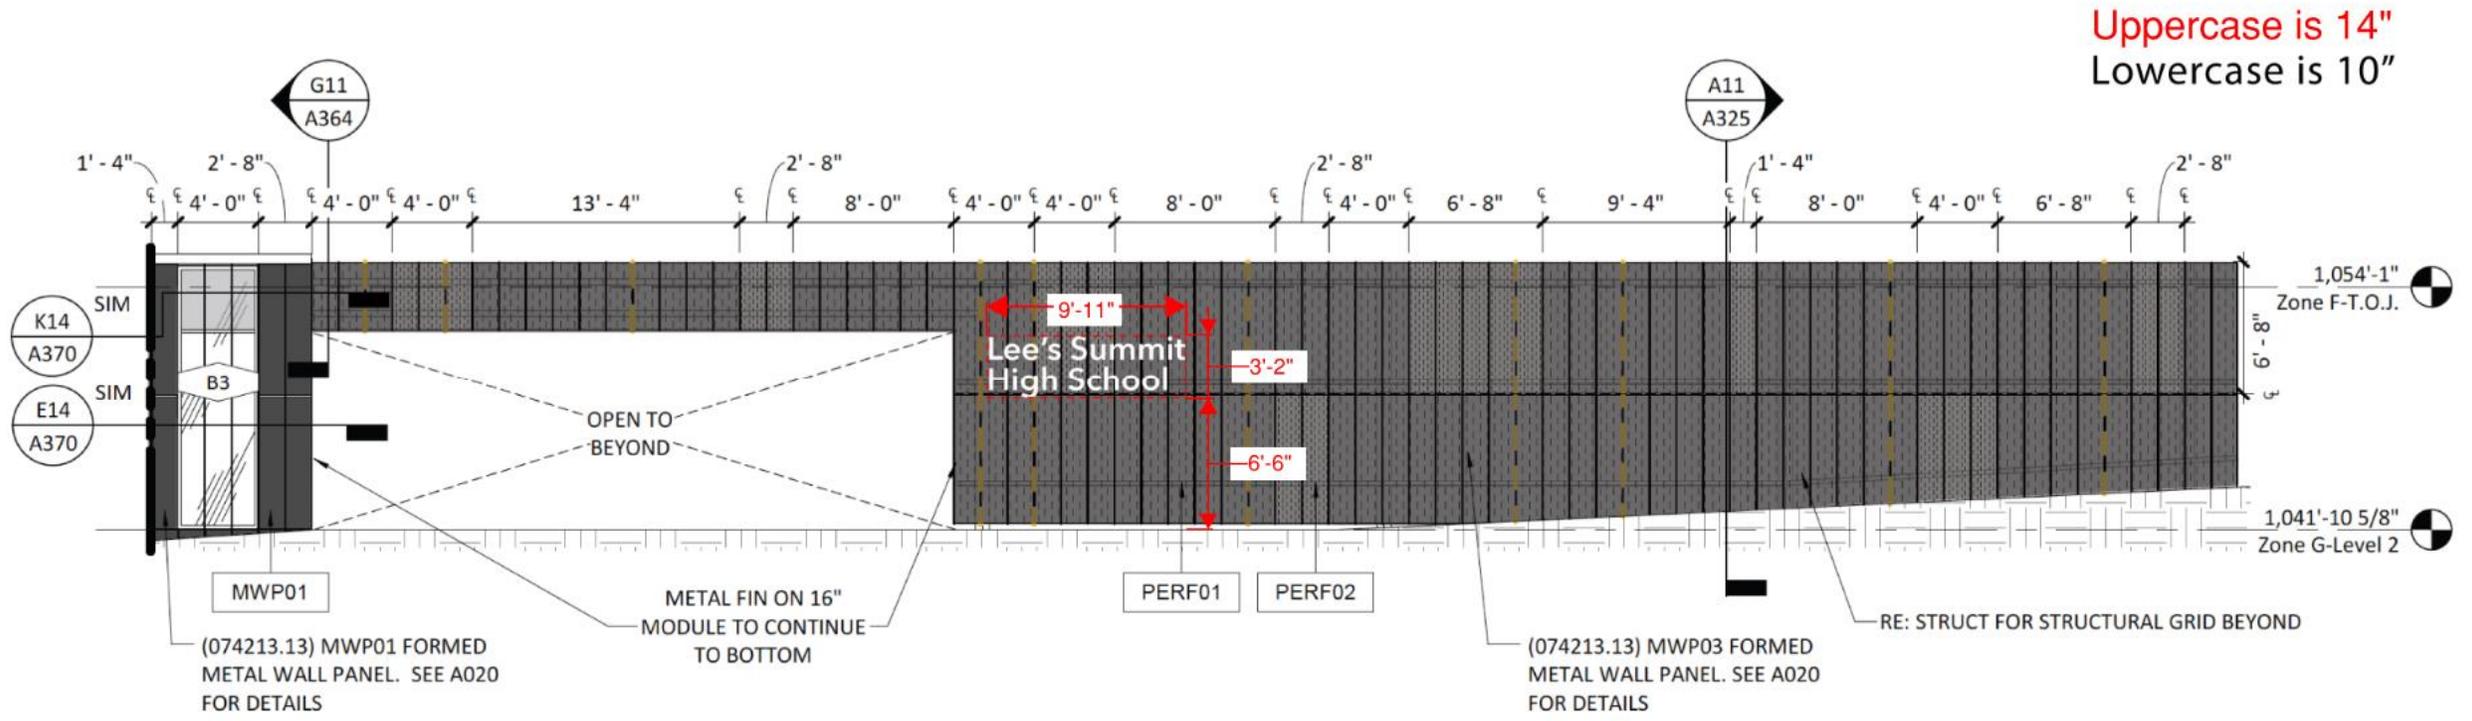


**Sign 1** | west student entry building sign






**Sign 2** | south entry graphic

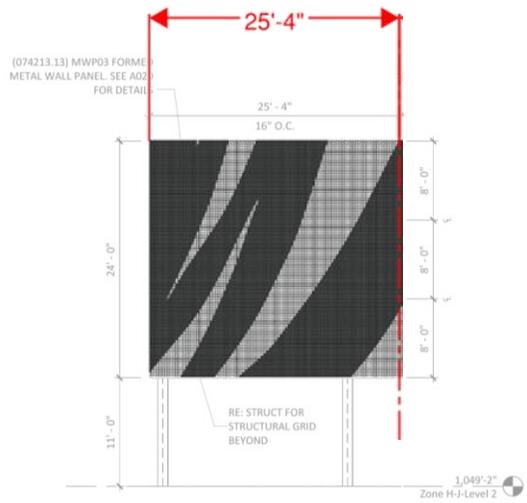


Scrim West

1/8" = 1'-0"

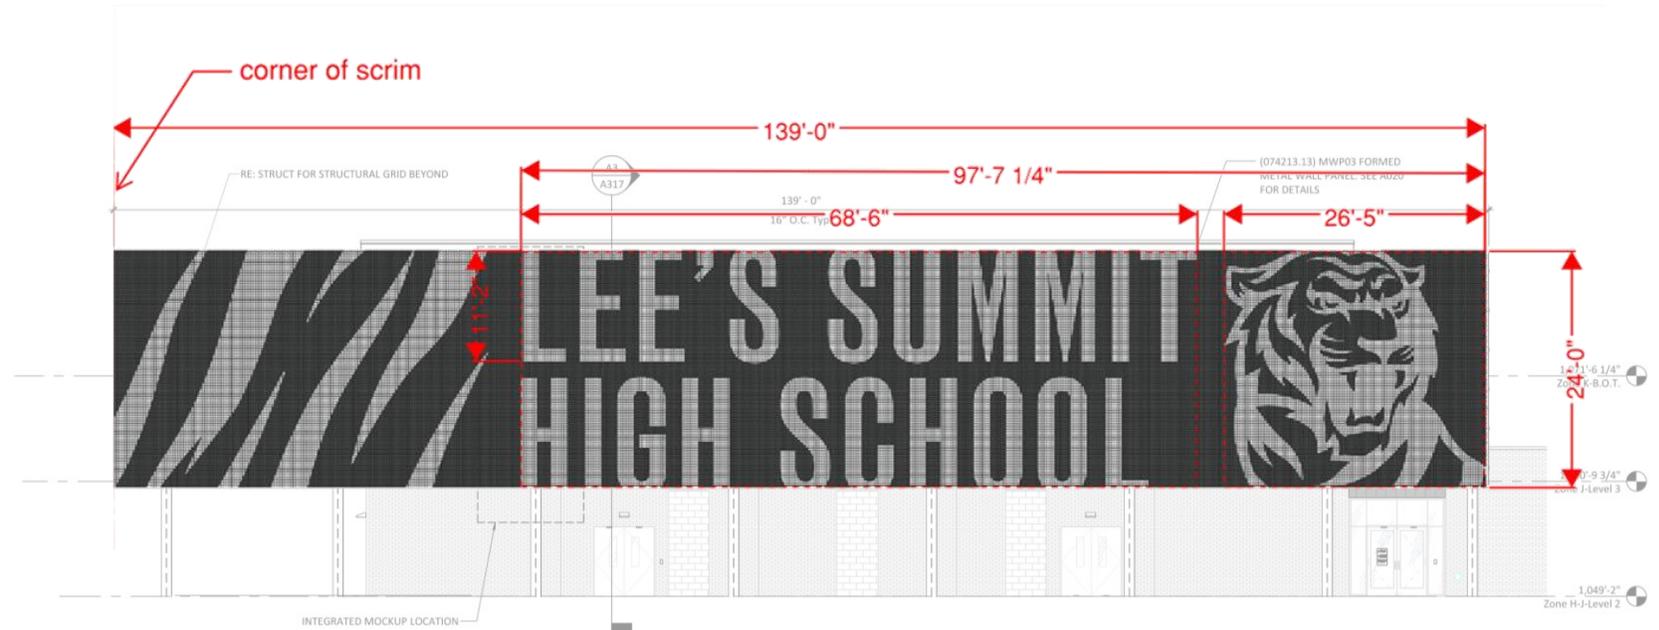


Scrim South


1/8" = 1'-0"

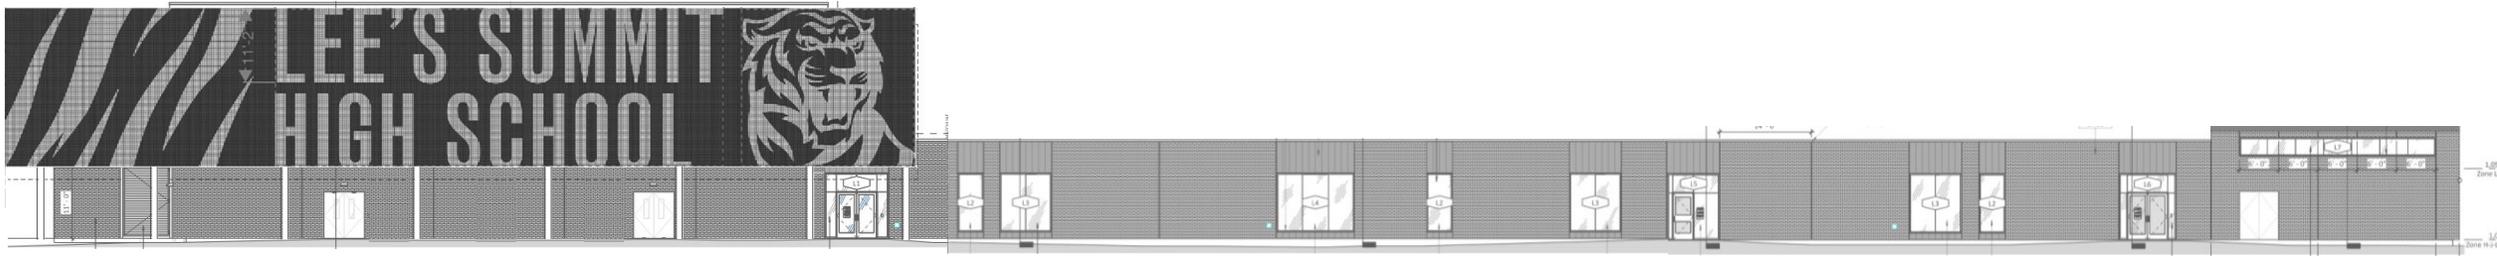


**Sign 2** | south entry graphic – overall south elevation

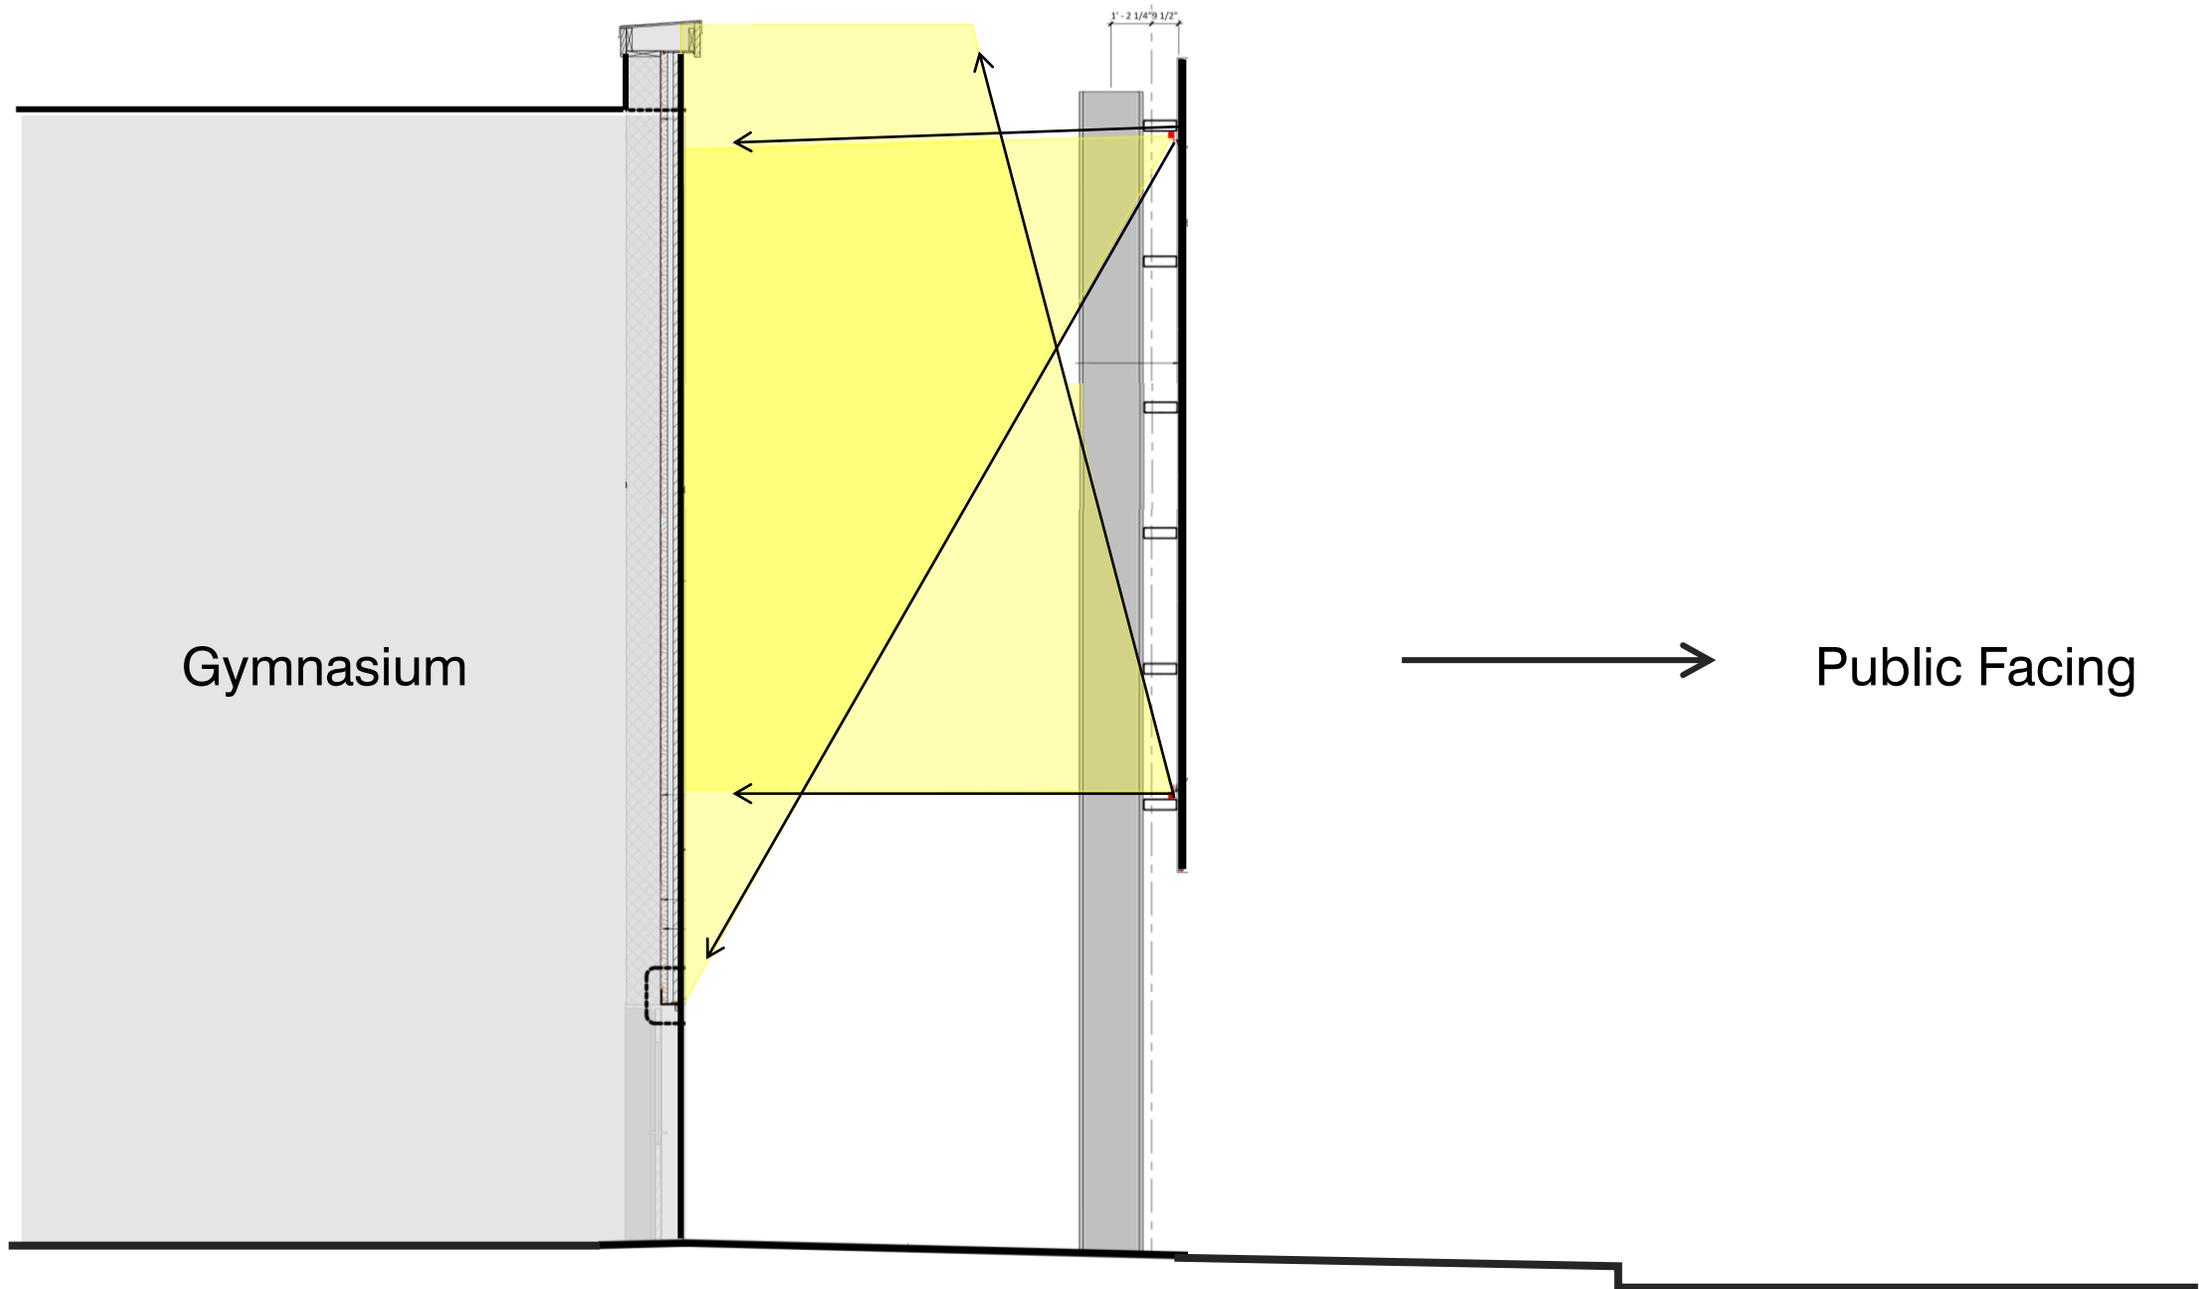

**Sign 2** | section at south scrim, lighting detail

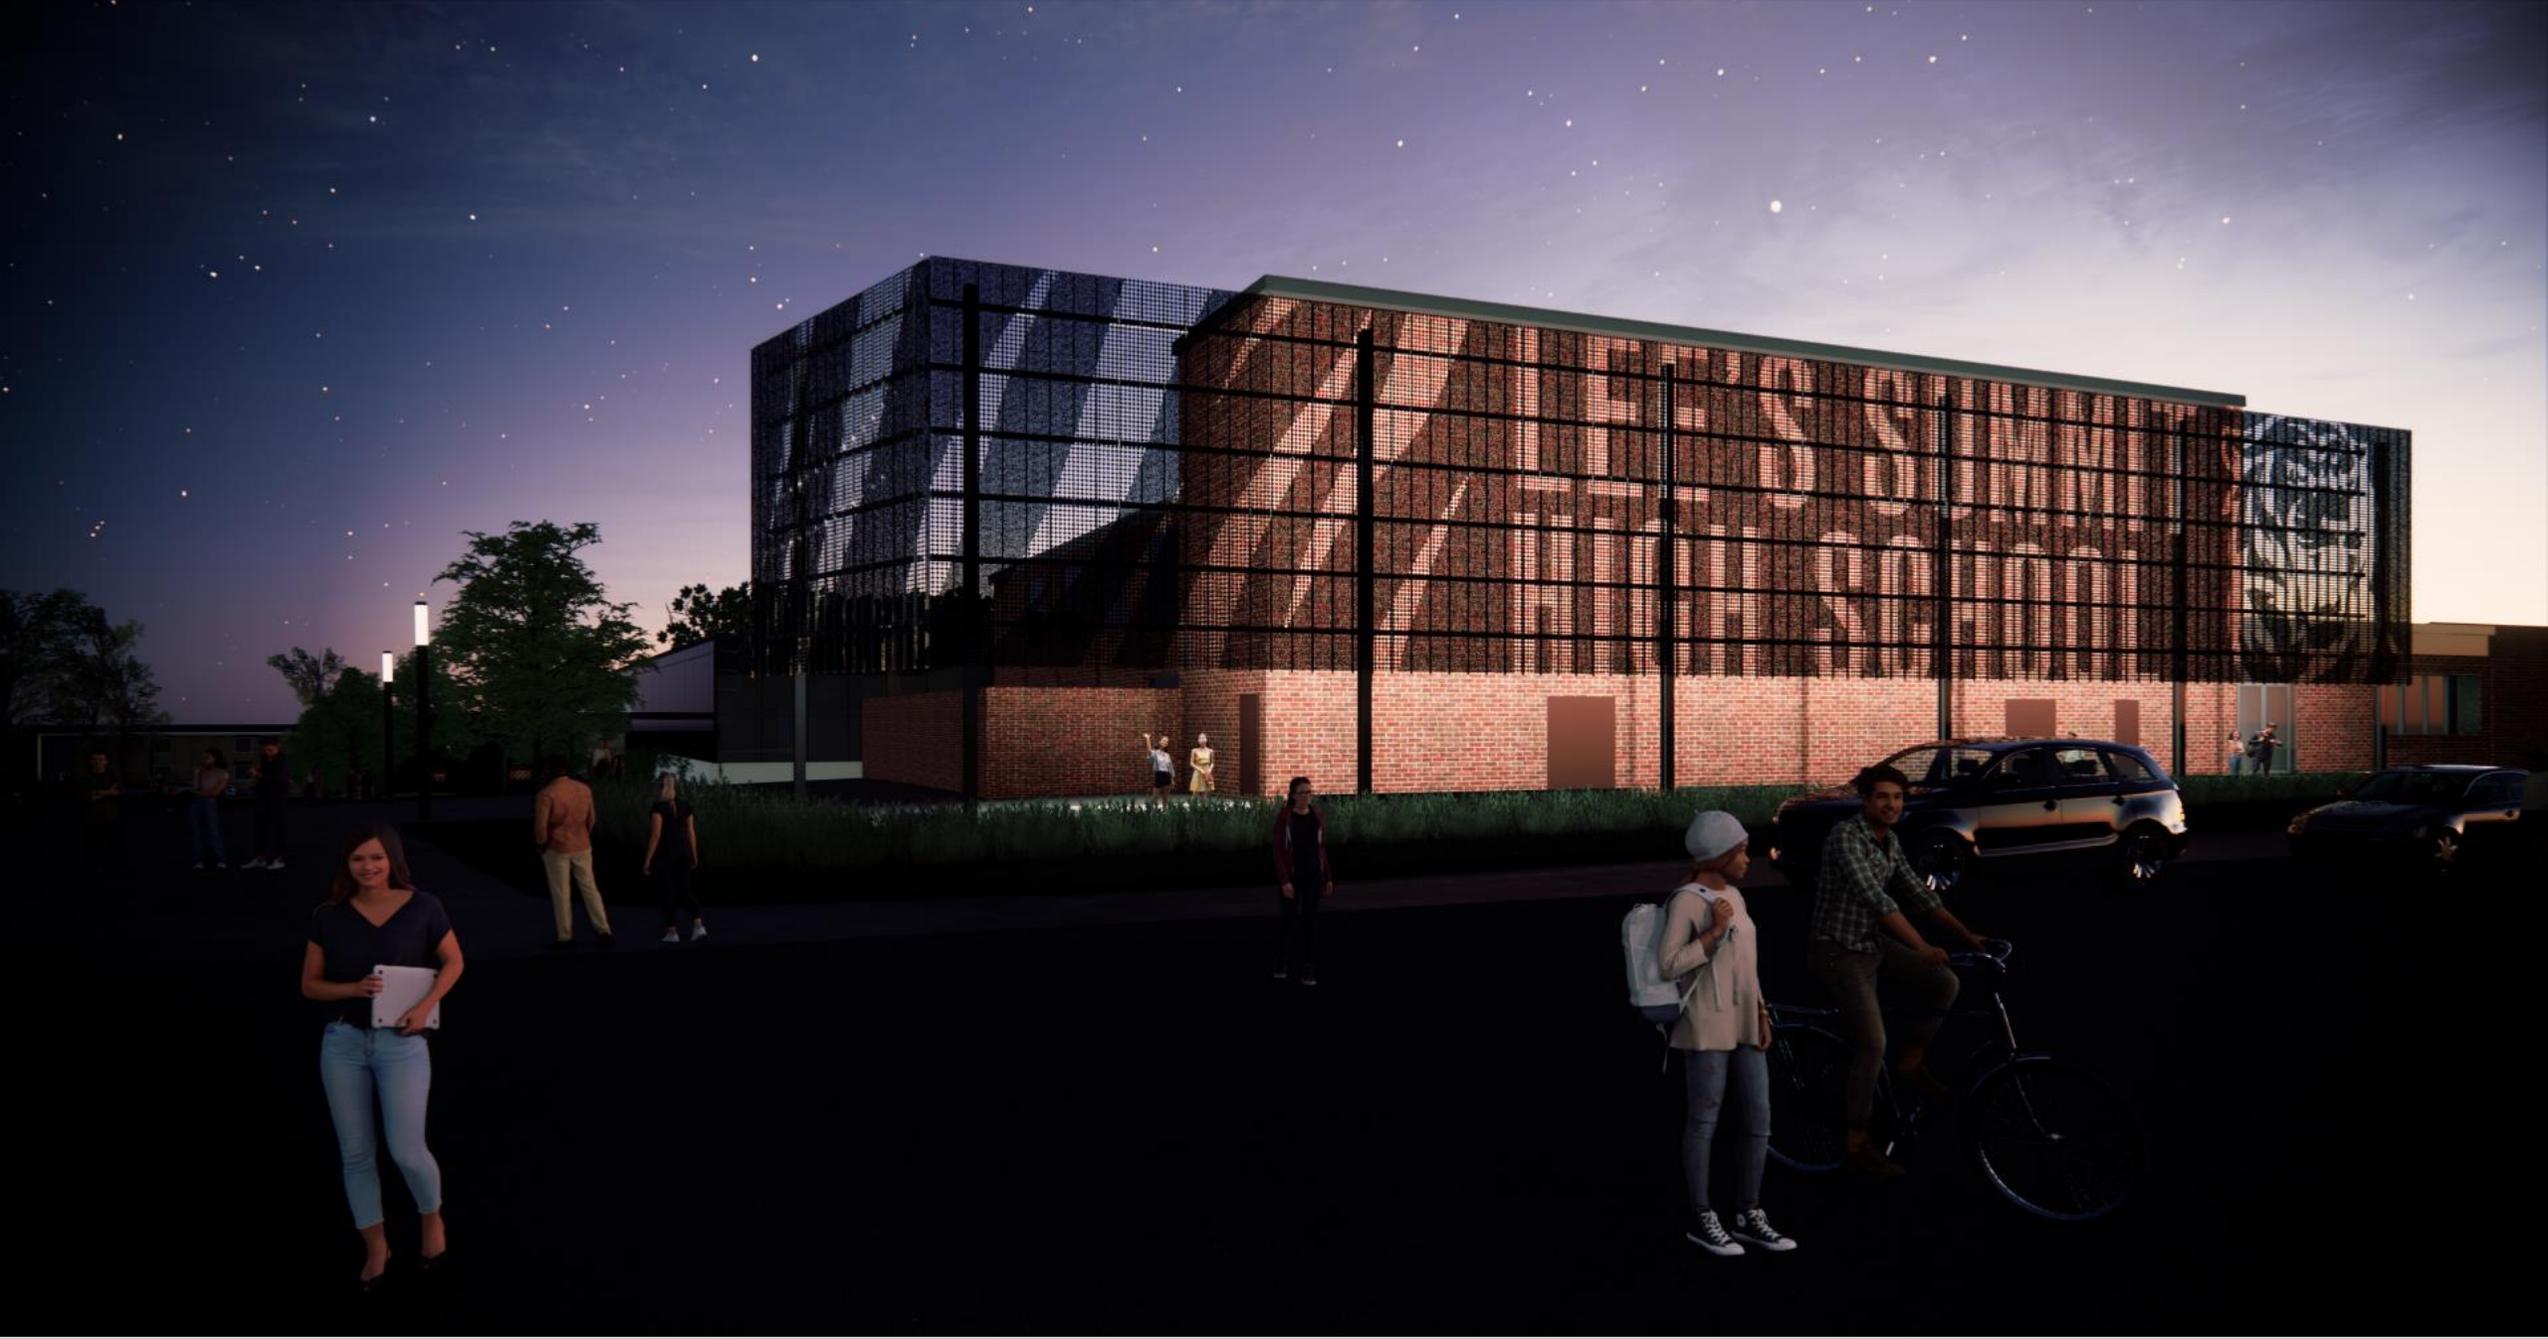

**Sign 2** | evening render

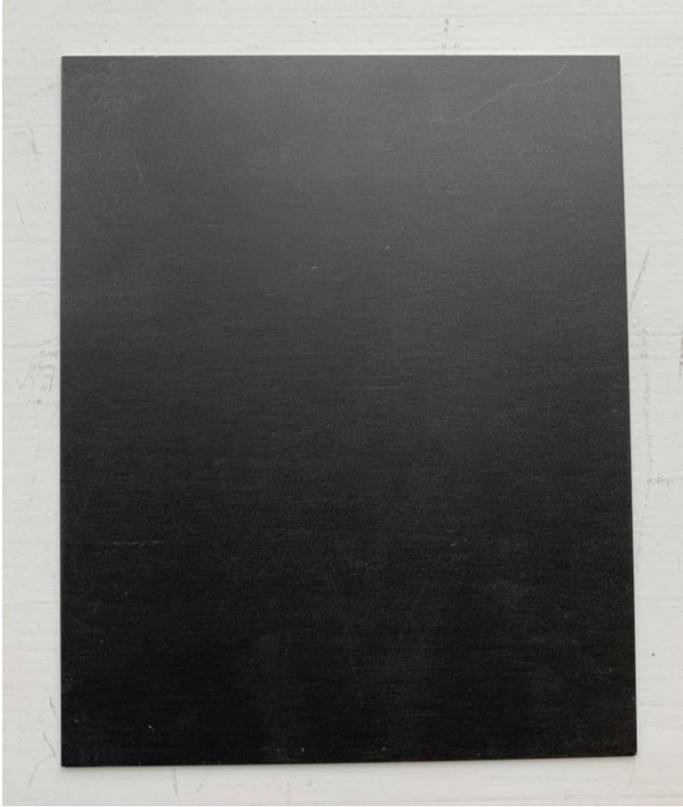

Actual Panel Color



Full-Scale  
Mockup



Example Project



**Precedent** | Blue Valley High School, Stilwell, KS