

Edge Crossing

SW Market St

PROPOSED SSMH 'A-1'

PROPOSED SANITARY SEWER

EXISTING SANITARY SEWER

SW State Route 150

S State Route 291

291

SW State Route 150

291

THE DESIGN AND CONSTRUCTION OF THE PUBLIC SANITARY SEWER FACILITIES SHALL BE GOVERNED BY THE CITY OF LEE'S SUMMIT, MISSOURI DESIGN CRITERIA AND TECHNICAL SPECIFICATIONS, LATEST EDITIONS.

MISSOURI GAS ENERGY LUCAS WALLS (LUCAS.WALLS@SUG.COM) 3025 SOUTHEAST CLOVER DRIVE LEE'S SUMMIT, MO 64082	(816) 969-2218
ENERGY PHILLIP INGRAM (PHILLIP.INGRAM@KCPL.COM) RON DEJARNETTE (RON.DEJARNETTE@KCPL.COM) 1300 HAMBLIN ROAD LEE'S SUMMIT, MO 64081	(816) 347-4339 (816) 347-4316
STORM SEWER (PUBLIC WORKS DEPARTMENT) 220 SE GREEN STREET LEE'S SUMMIT, MO 64063	(816) 969-1800
SANITARY SEWER & WATER (WATER UTILITIES DEPT.) 1200 SE HAMBLEM ROAD, LEE'S SUMMIT, MO 64081	(816)-969-1900
AT&T (913) 383-4929 MR. CLAYTON ANSPAUGH (CA4089@ATT.COM) 9444 NALL AVENUE OVERLAND PARK, KANSAS 66207	(913) 383-4849-FAX




UTILITY NOTES:
VISUAL INDICATIONS OF UTILITIES ARE AS SHOWN.
UNDERGROUND LOCATIONS SHOWN, AS FURNISHED BY THEIR
LESSORS, ARE APPROXIMATE AND SHOULD BE VERIFIED IN
THE FIELD AT THE TIME OF CONSTRUCTION. FOR ACTUAL
FIELD LOCATIONS OF UNDERGROUND UTILITIES CALL 811.

 Proposed Sanitary Sewer
 Existing Sanitary Sewer



PREPARED & SUBMITTED BY:
PHELPS ENGINEERING, INC.
1270 N. WINCHESTER
OLATHE, KANSAS 66061

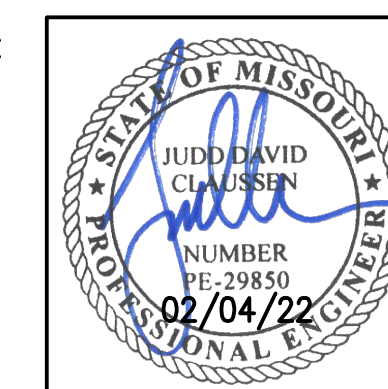

JUDD D. CLAUSSEN, MISSOURI P.E.#29850

DATE _____

	INDEX
SS-1	COVER SHEET
SS-2	SANITARY SEWER PLAN & PROFILES
SS-3	SANITARY SEWER DETAILS

COVER SHEET
MARKET STREET CENTER
M291 AND SW MARKET STREET
CITY OF LEE'S SUMMIT, JACKSON COUNTY, MISSOURI

PROJECT NO.	No.	Date	Revision:	By	App.
DATE: 02-04-72					
DRAWN BY: JDC					
CHECKED: DAF					
CERTIFICATE OF AUTHORIZATION					
AND SIGNATURE - LS-82					
ENGINEERING - E-SH					
DATE OF AUTHORIZATION					
REVISION					



SHEET
SS-1

PHELPS ENGINEERING, INC.
1270 N. Winchester
Olathe, Kansas 66061
(913) 393-1155
Fax (913) 393-1166
www.phelpsengineering.com

PLANNING ENGINEERING IMPLEMENTATION



\\PHILIPS-SERVER\Projects\1\210639.dwg\Sanitary Sewer Plans\Sanitary.dwg Layout:1 Feb 04, 2022 4:12pm Donita Finn

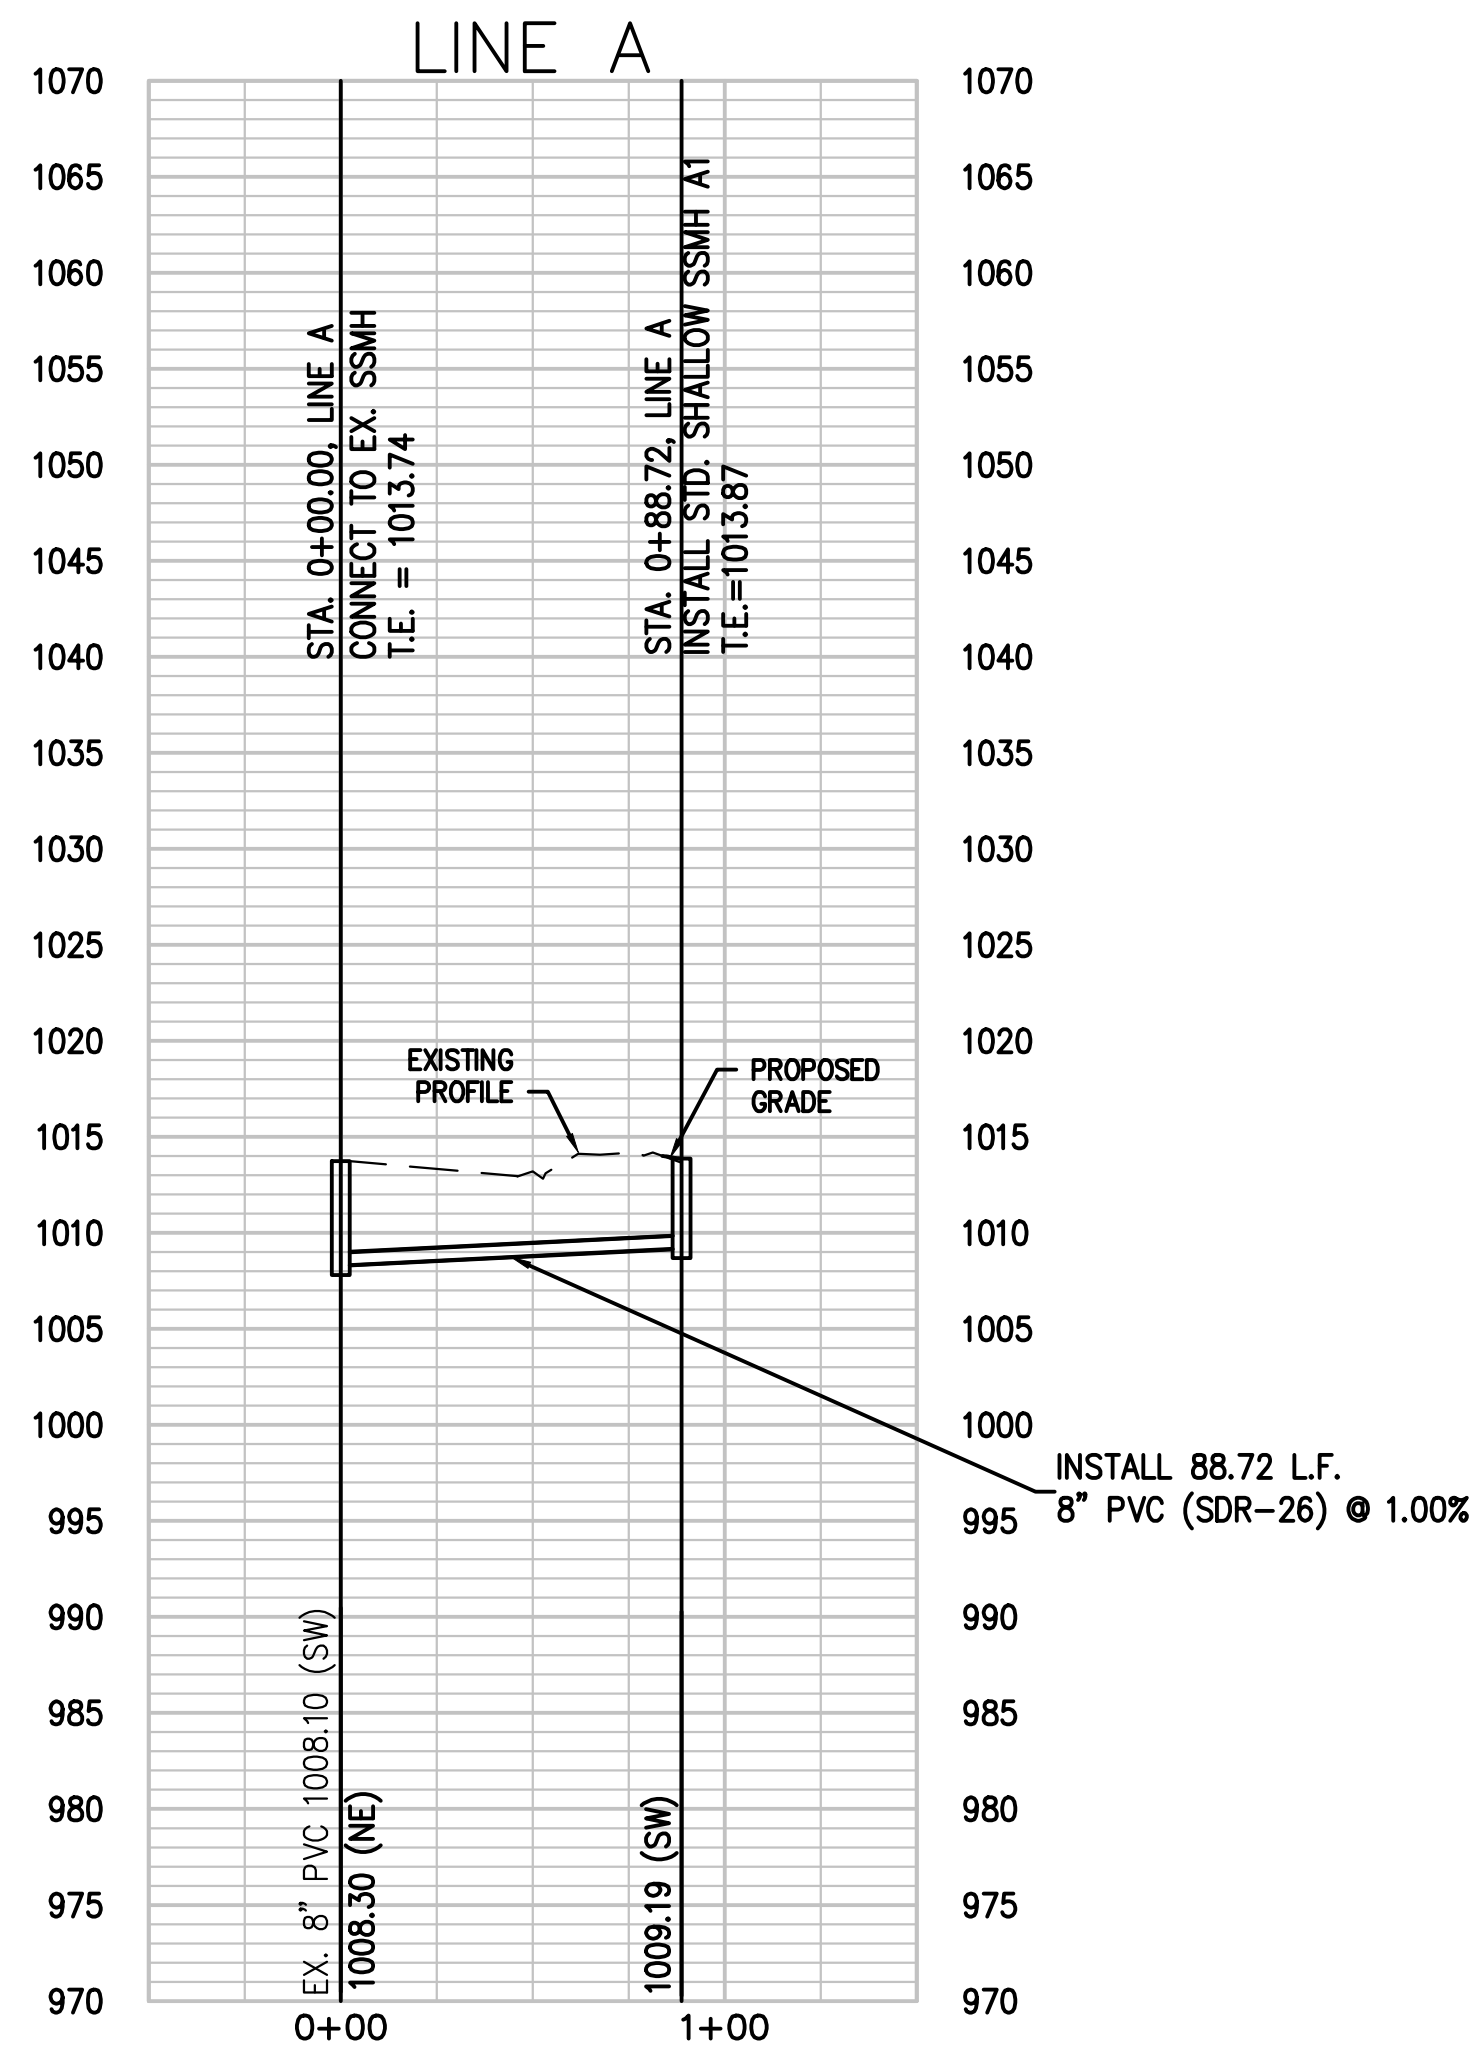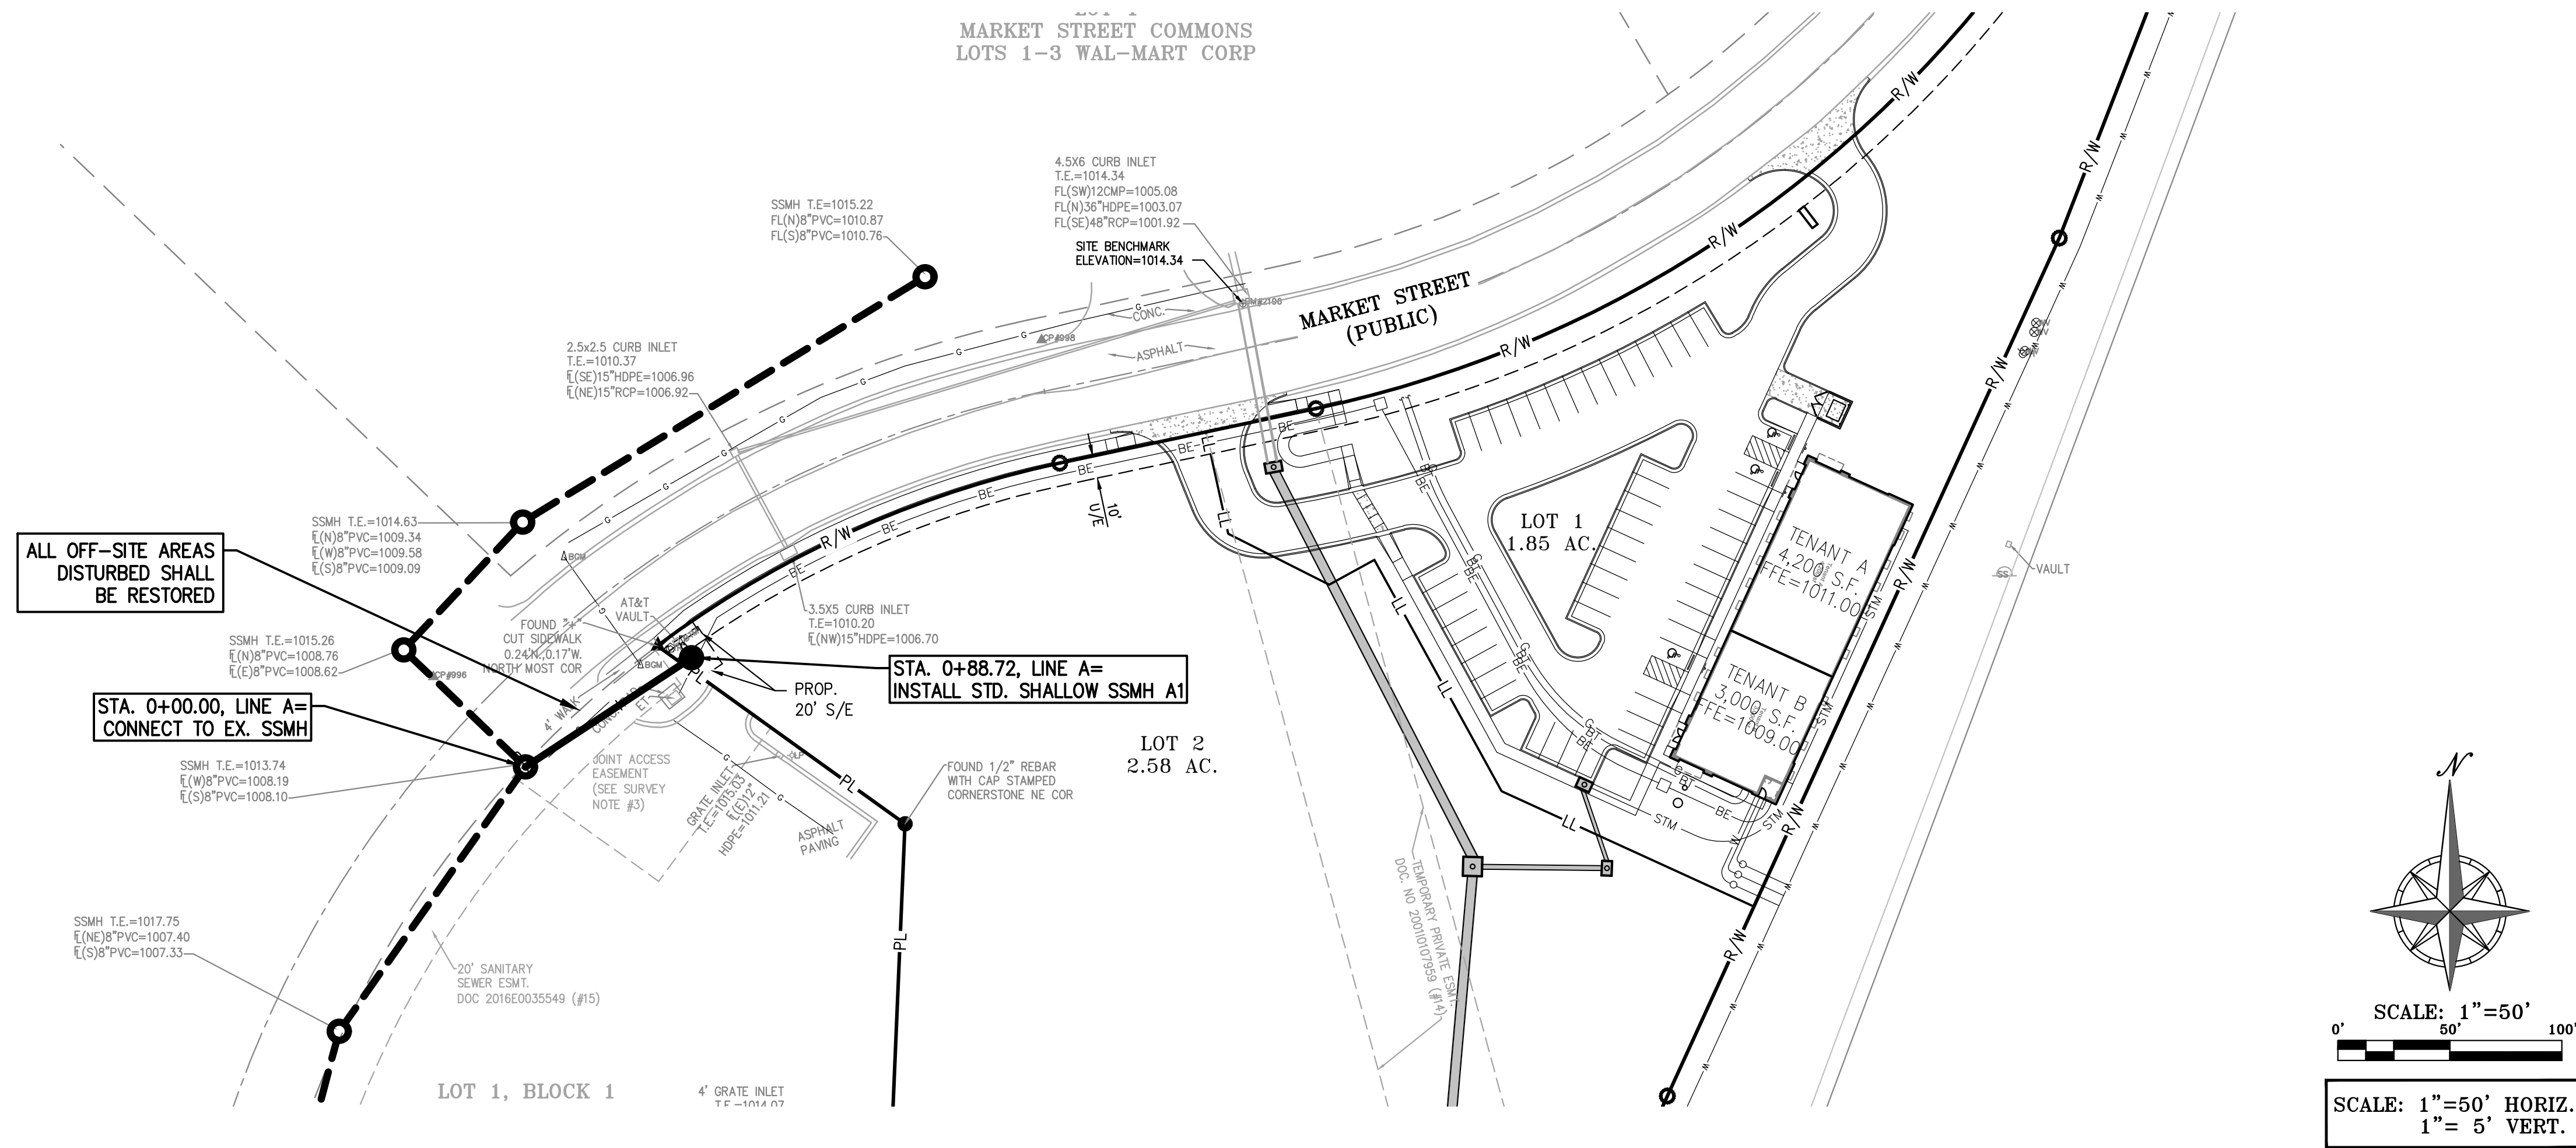

PHILIPS ENGINEERING, INC.
1270 N. Winchester
Olathe, Kansas 66061
(913) 393-1155
Fax (913) 393-1166
www.philipsengineering.com

PLANNING
ENGINEERING
IMPLEMENTATION






SANITARY SEWER PLAN & PROFILE
MARKET STREET CENTER
M291 AND SW MARKET STREET
CITY OF LEE'S SUMMIT, JACKSON COUNTY, MISSOURI

PROJECT NO.	210639	No.	Date	Revisions:	By	App.
DATE: 02-04-22	DRAWN: MRR					
CHECKED: DAF	APPROVED: JDC					
CERTIFICATE OF AUTHORIZATION						
LAND SURVEYING - LS-82						
ENGINEERING - E-361						
CERTIFICATE OF AUTHORIZATION						
LAND SURVEYING-200701028						
ENGINEERING-200700028						

SHEET

SS-2

\\PHELPS-SERKER\Projects\210639.dwg Sanitary Sewer Plans\SAN DETAILS.dwg Layout DETAILS Feb 04, 2022 4:12pm Daniel Finn

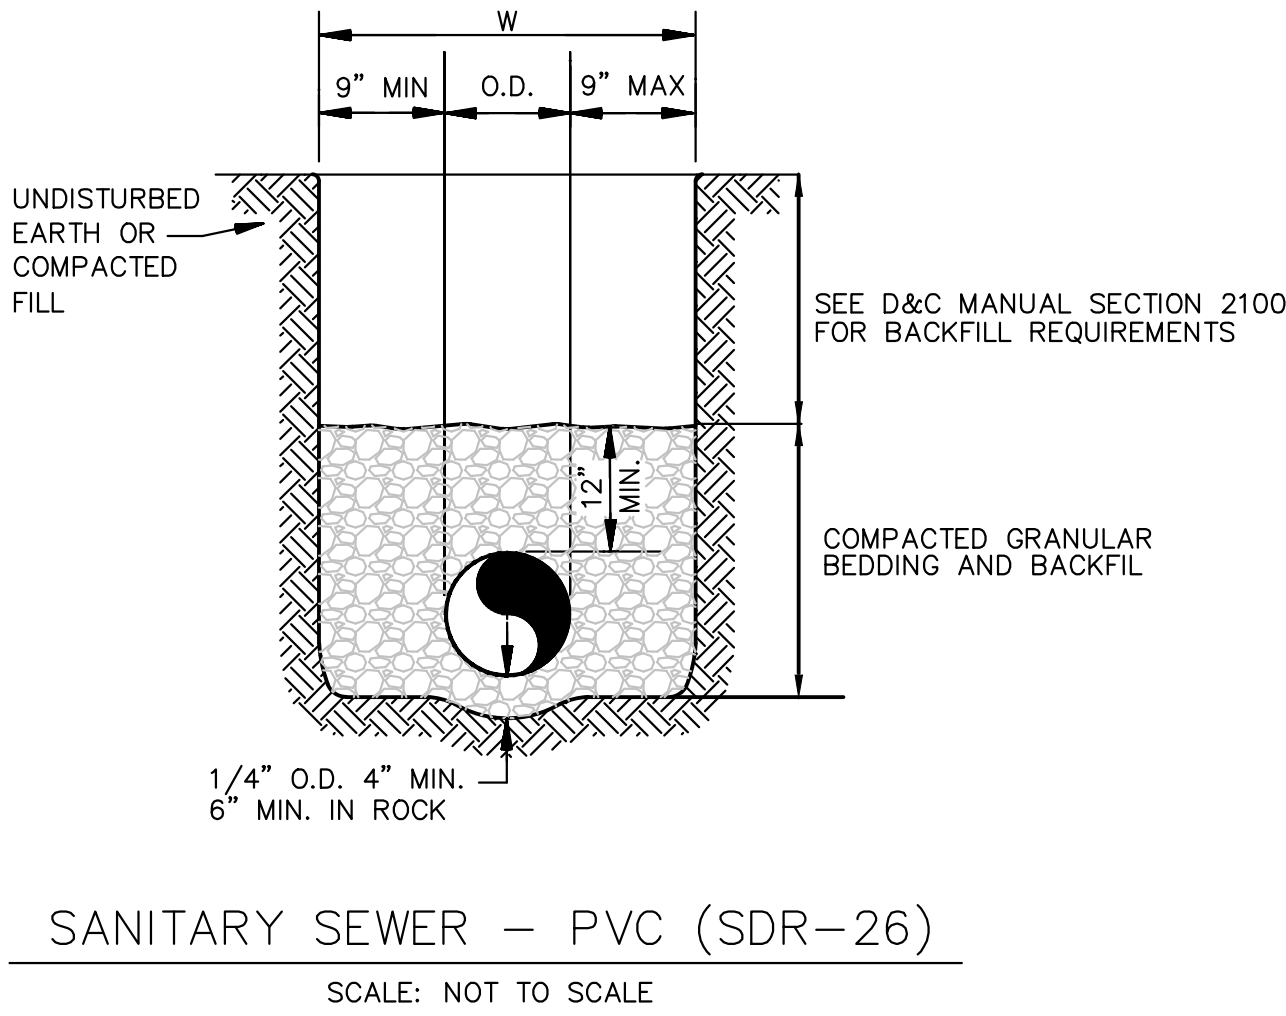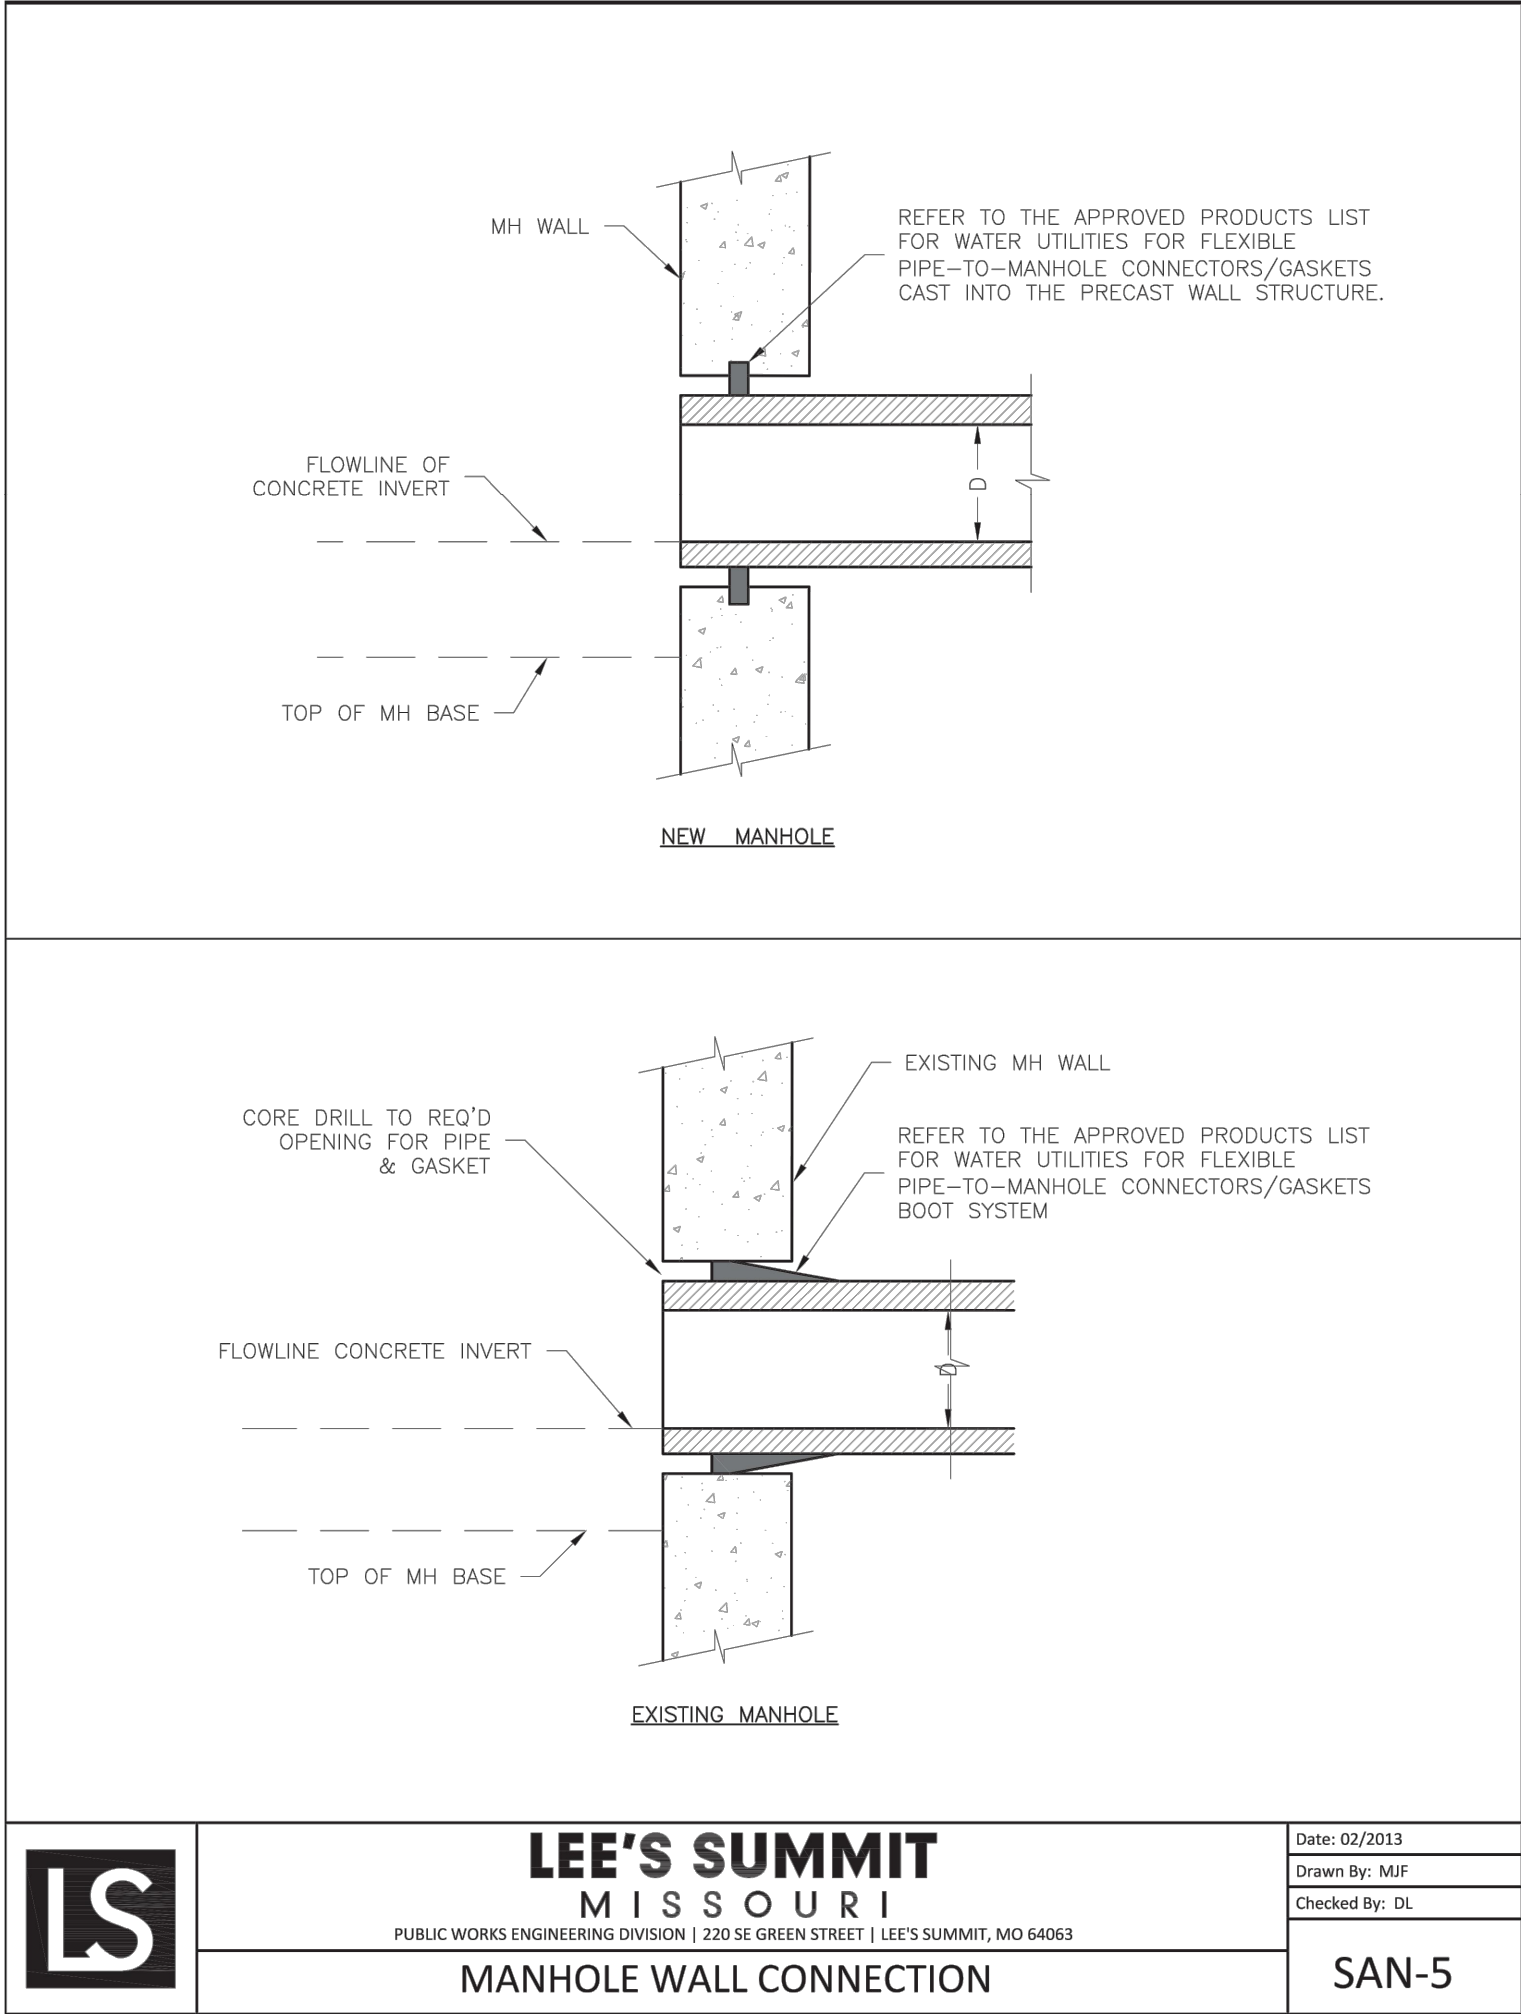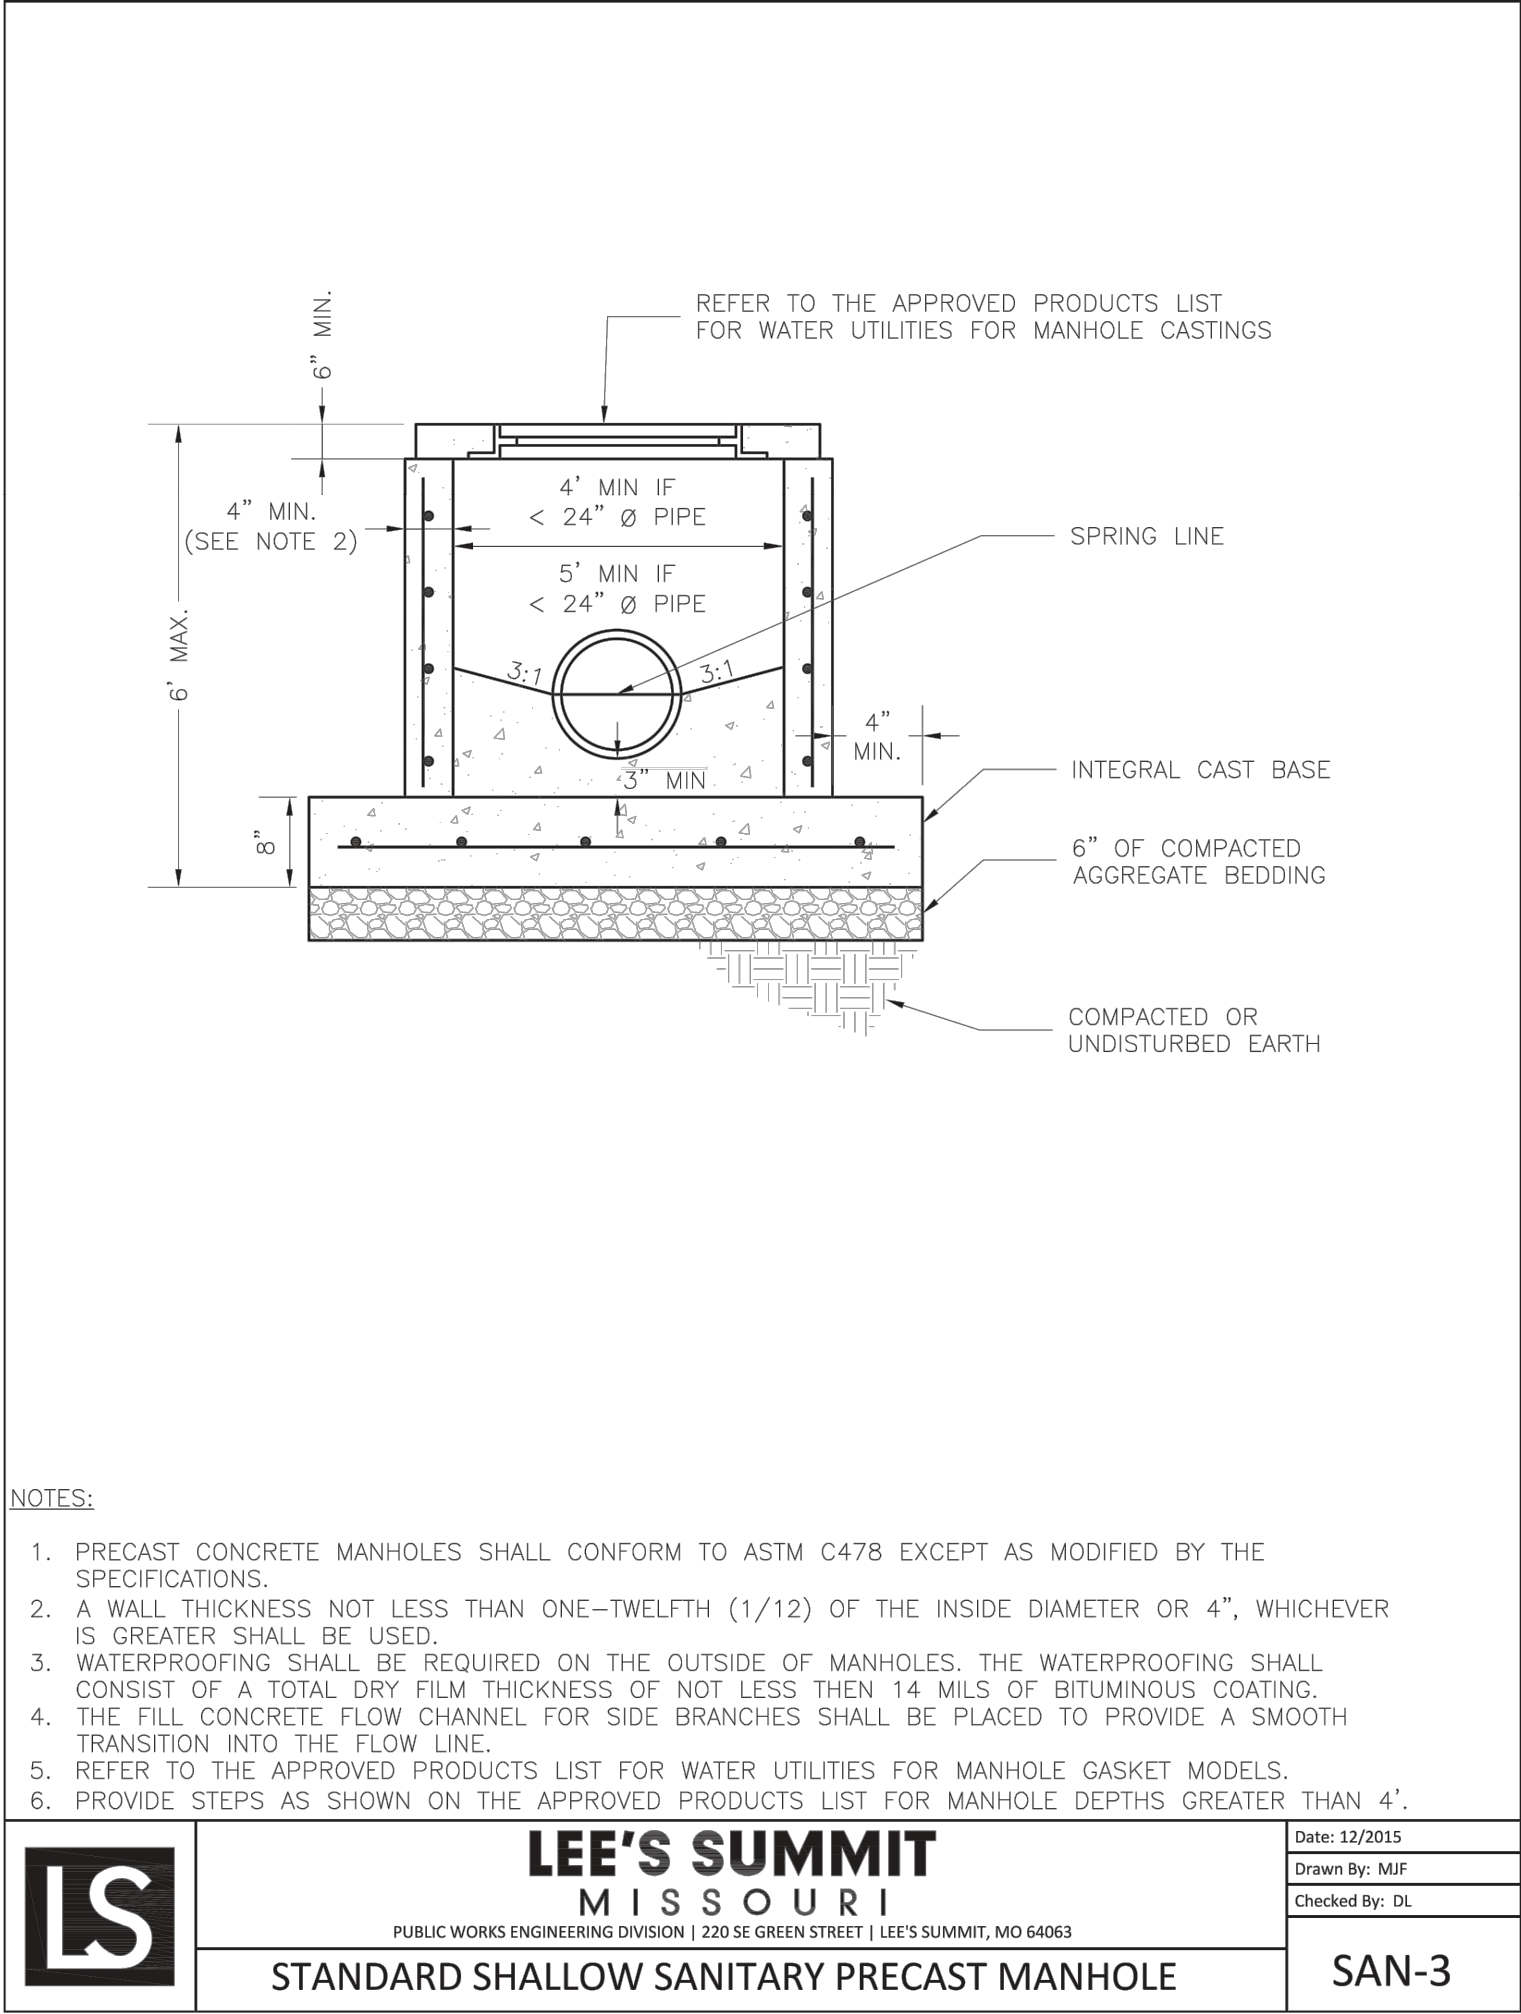

PHELPS ENGINEERING, INC.
1270 N. Winchester
Olathe, Kansas 66061
(913) 393-1155
Fax (913) 393-1166
www.phelpengineering.com

**PLANNING
ENGINEERING
IMPLEMENTATION**



SANITARY SEWER DETAILS
MARKET STREET CENTER
M291 AND SW MARKET STREET
CITY OF LEE'S SUMMIT, JACKSON COUNTY, MISSOURI

PROJECT NO.	210639	No.	Date	Revisions:	By	App.
DATE: 02-04-22	DRAWN BY: MIF					
CHECKED: DAF APPROVED: JDC						
KANSAS STATE BOARD OF PROFESSIONAL ENGINEERS						
REGISTERED PROFESSIONAL ENGINEER - CIVIL						
EXPIRATION DATE: 12-31-22						
CERTIFICATE OF AUTHORIZATION						
MISSOURI ENGINEERING BOARD						
ENGINEERING NO. 200700238						

SHEET
SS-3