

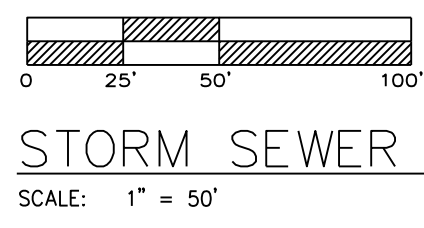
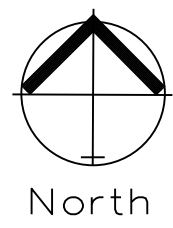
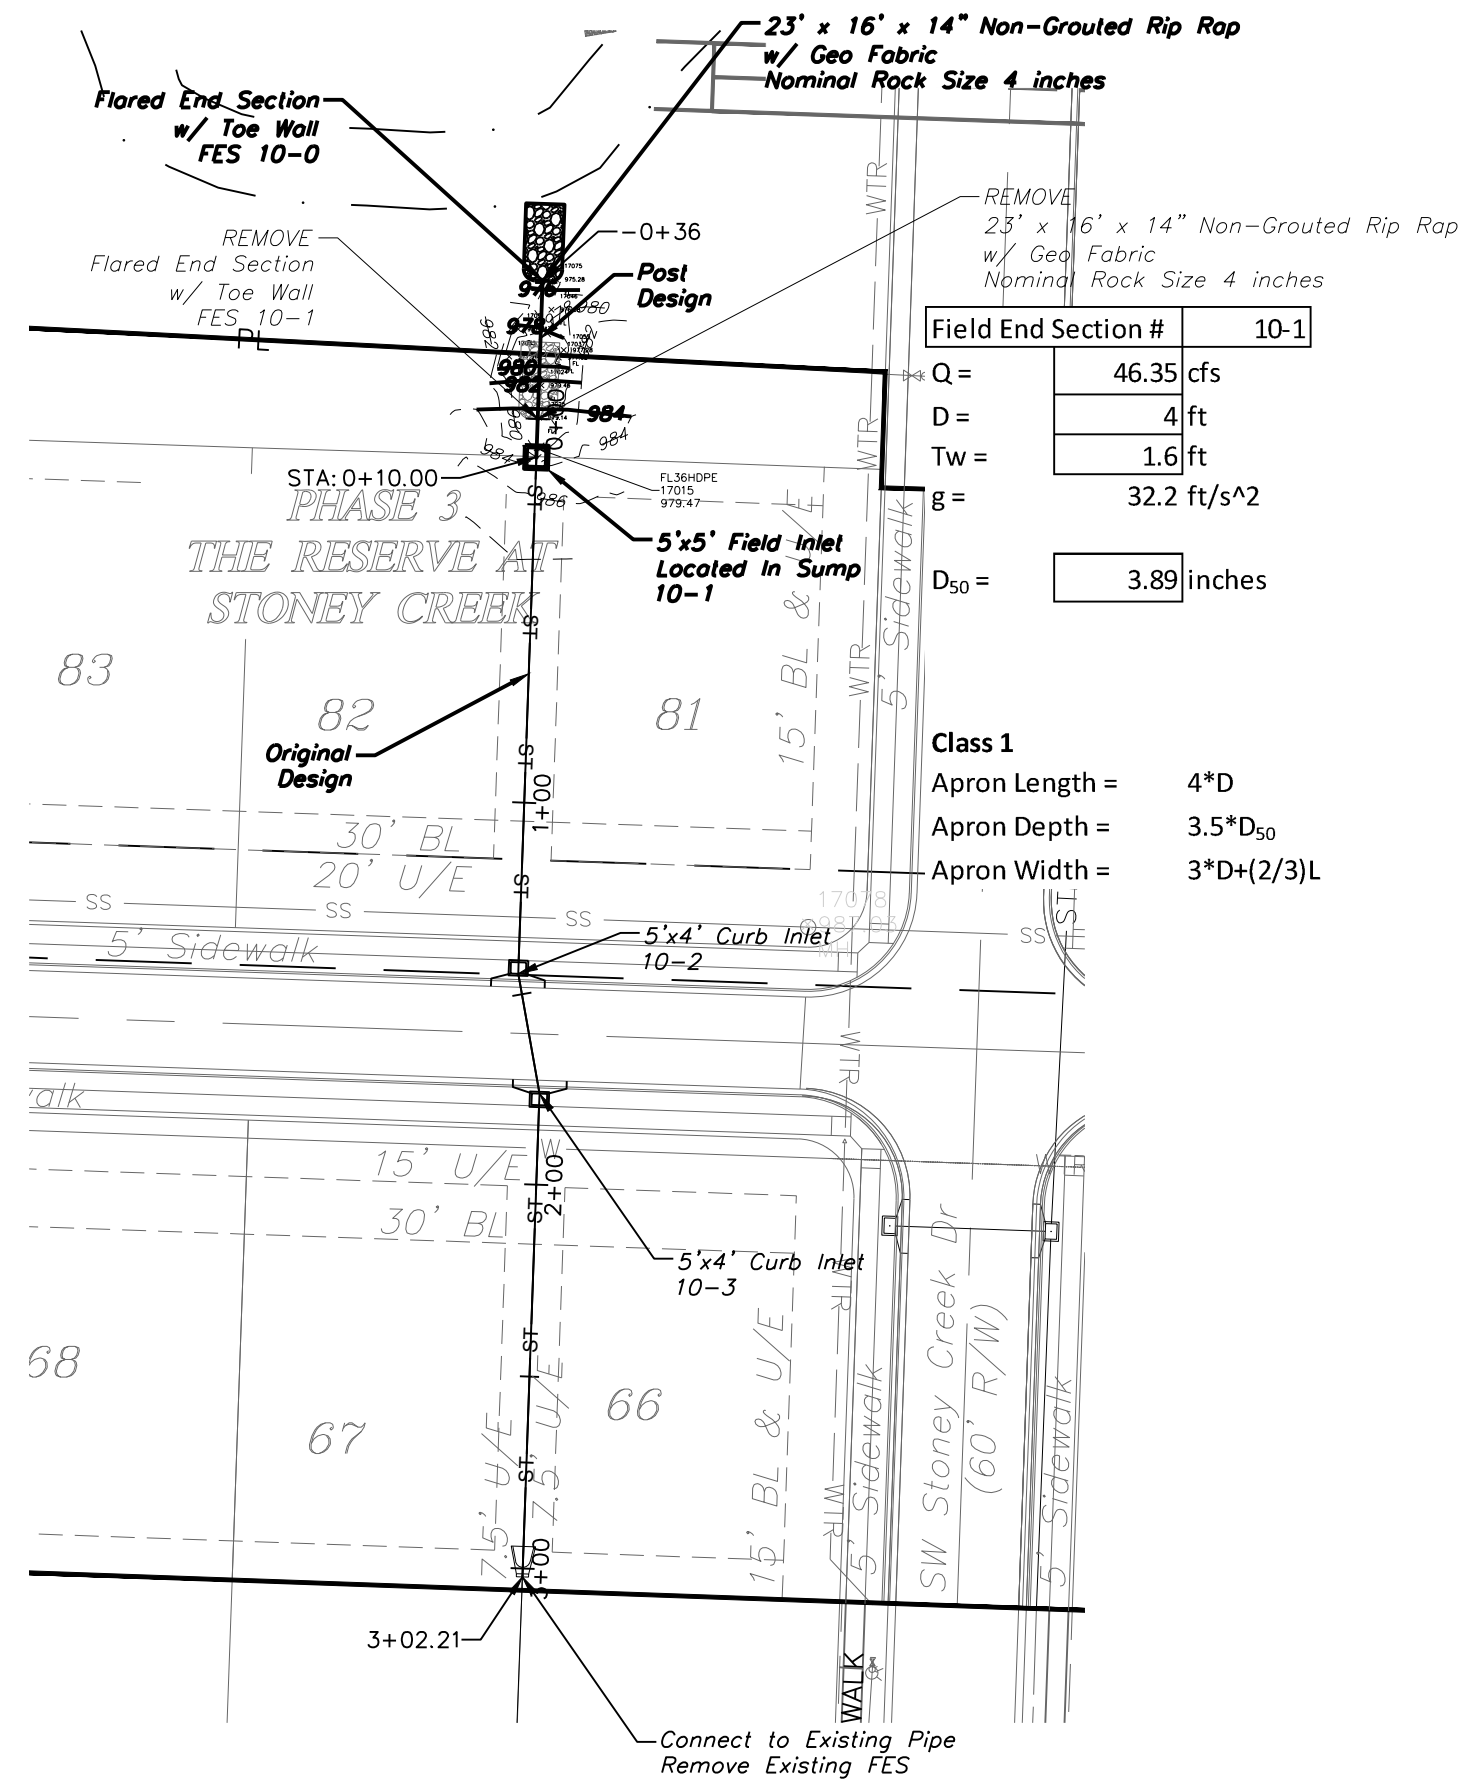



STORM SEWER PLAN & PROFILE

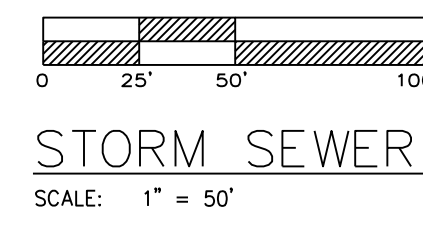


STORM SEWER PLAN & PROFILE

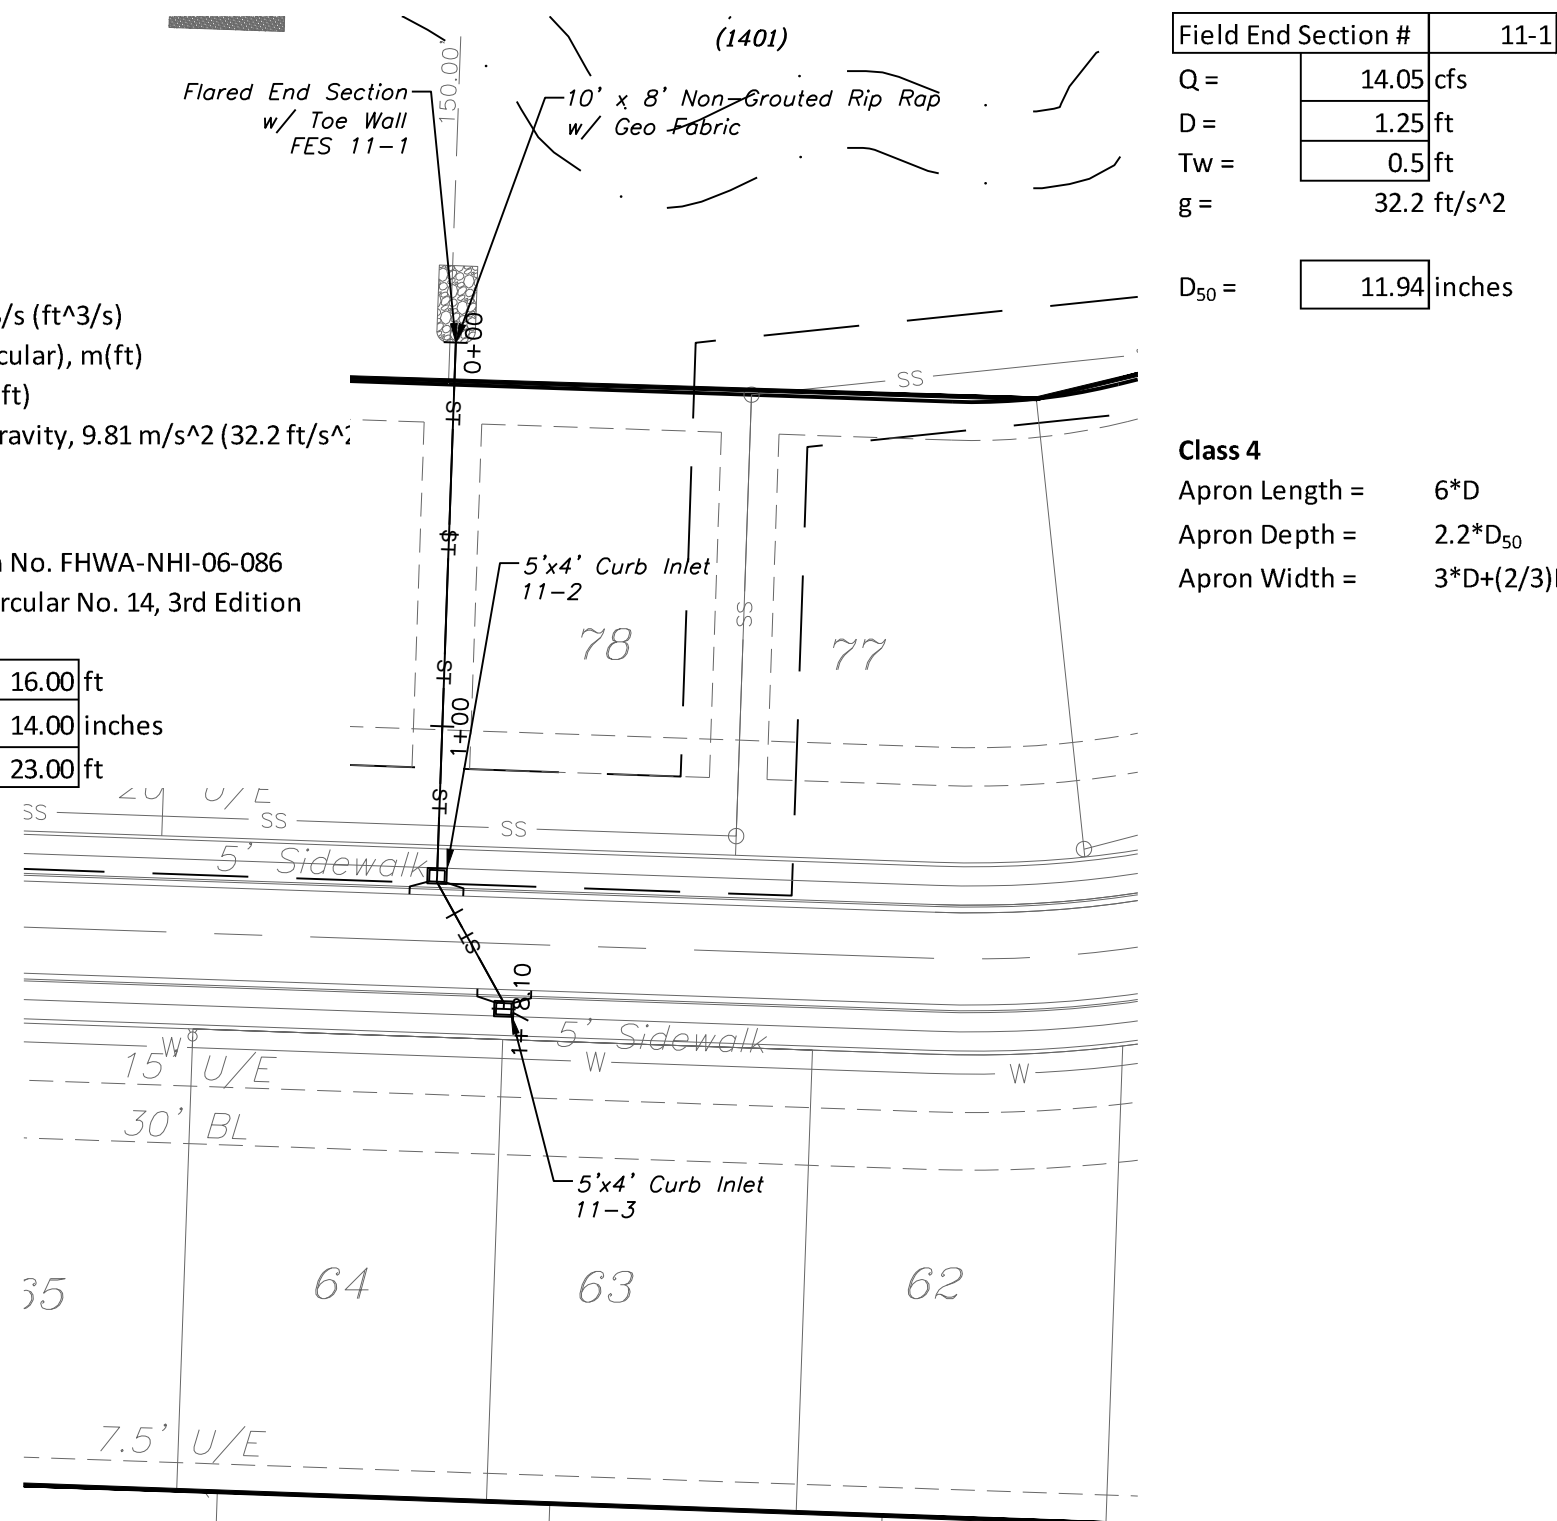


STORM SEWER PLAN & PROFILE

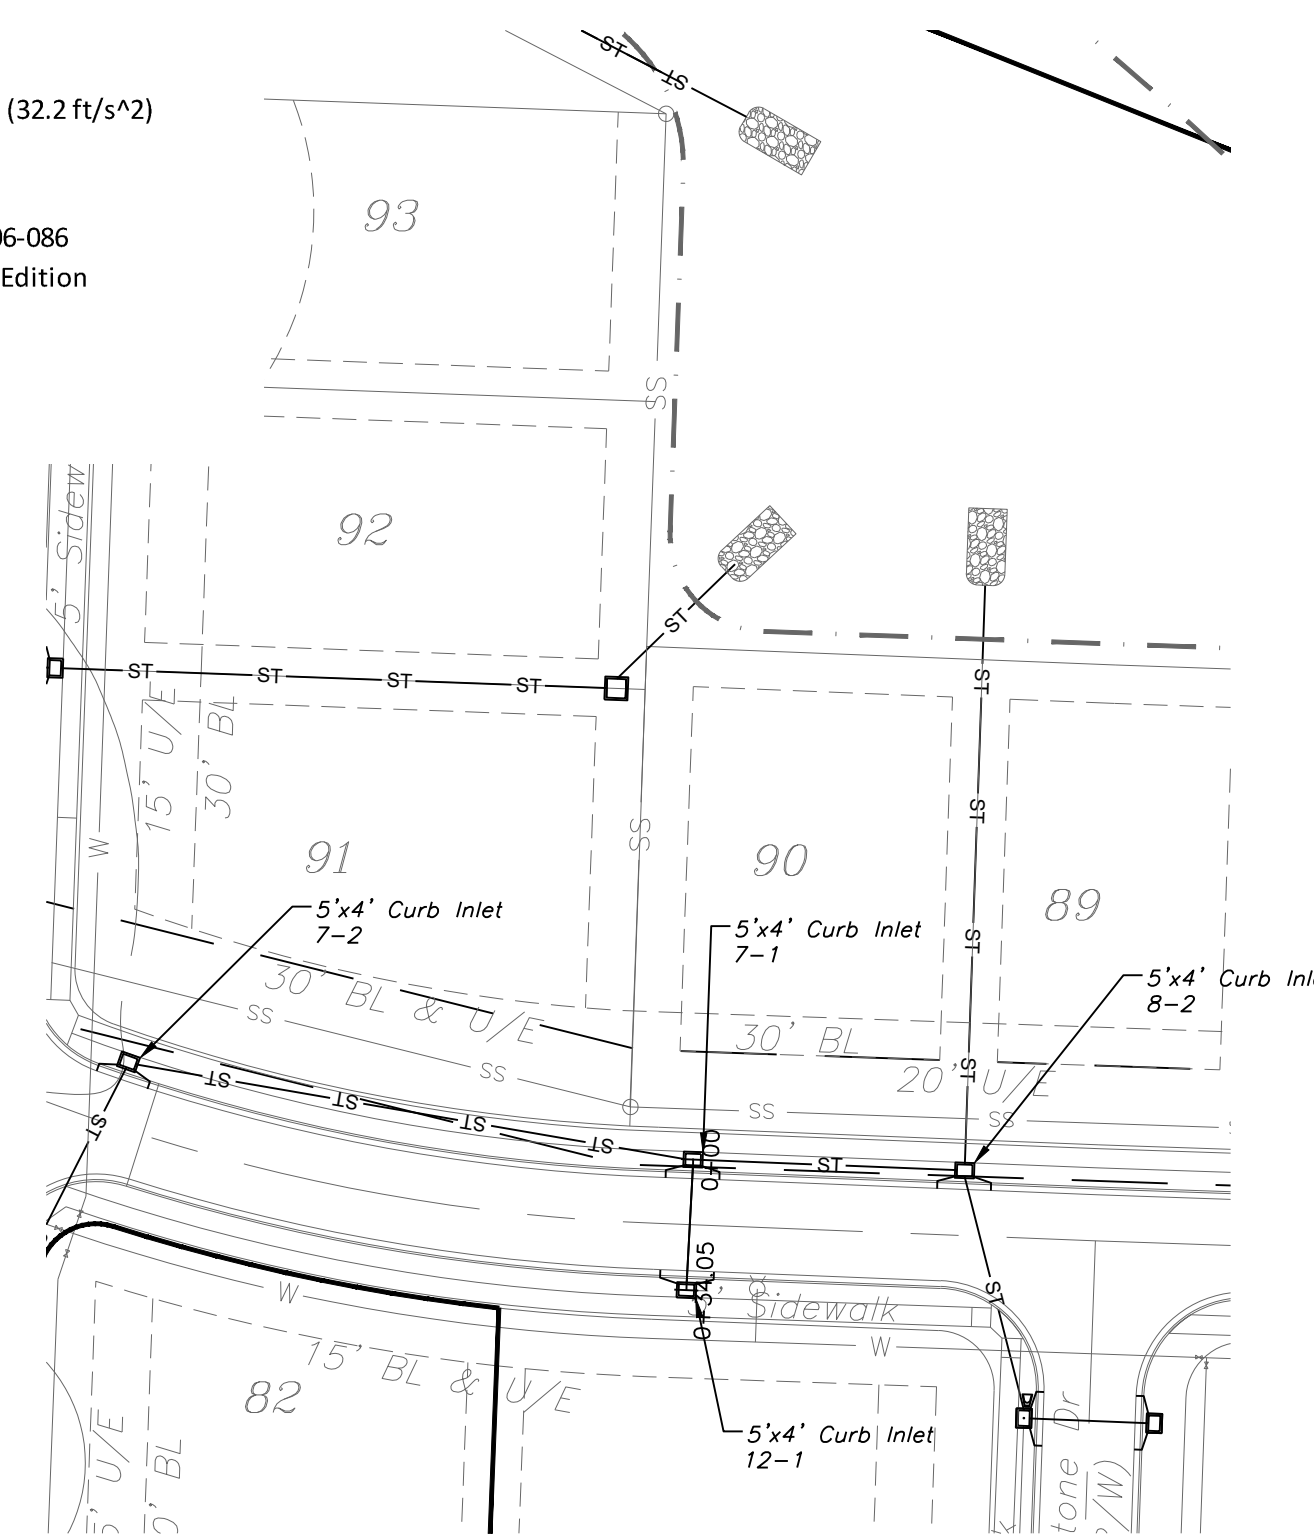


STORM LINE 10

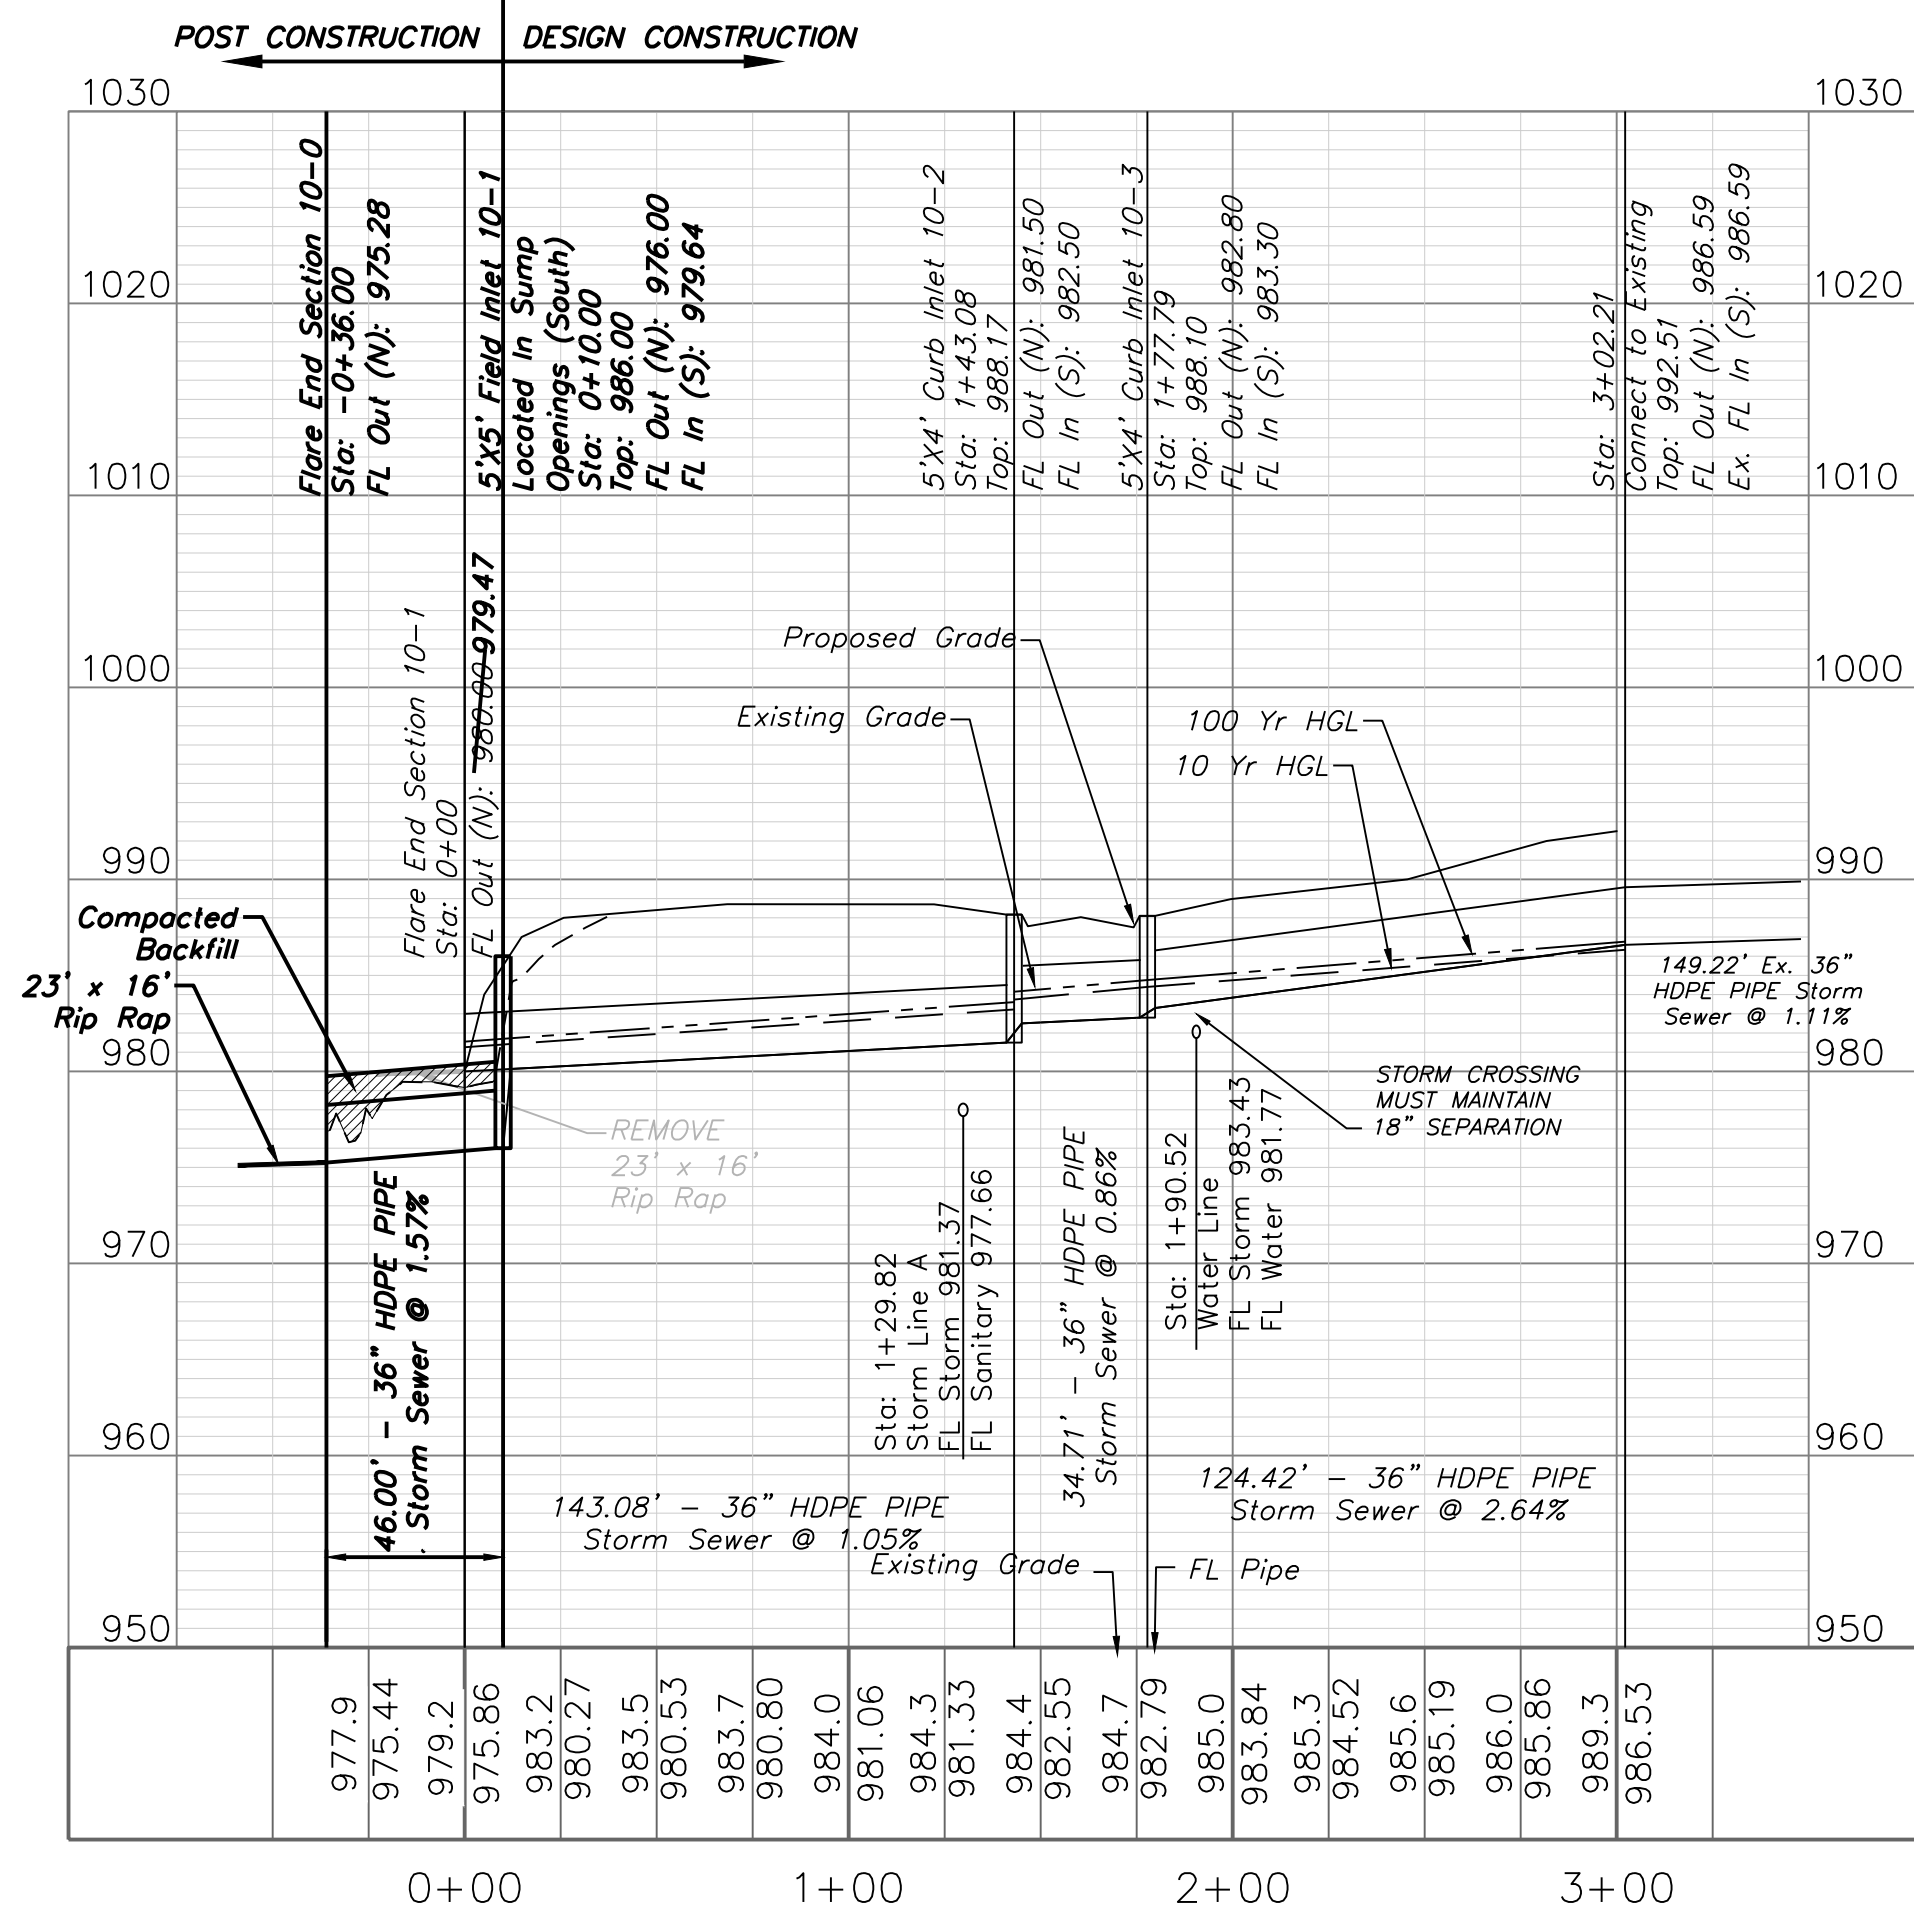

STORM LINE 11

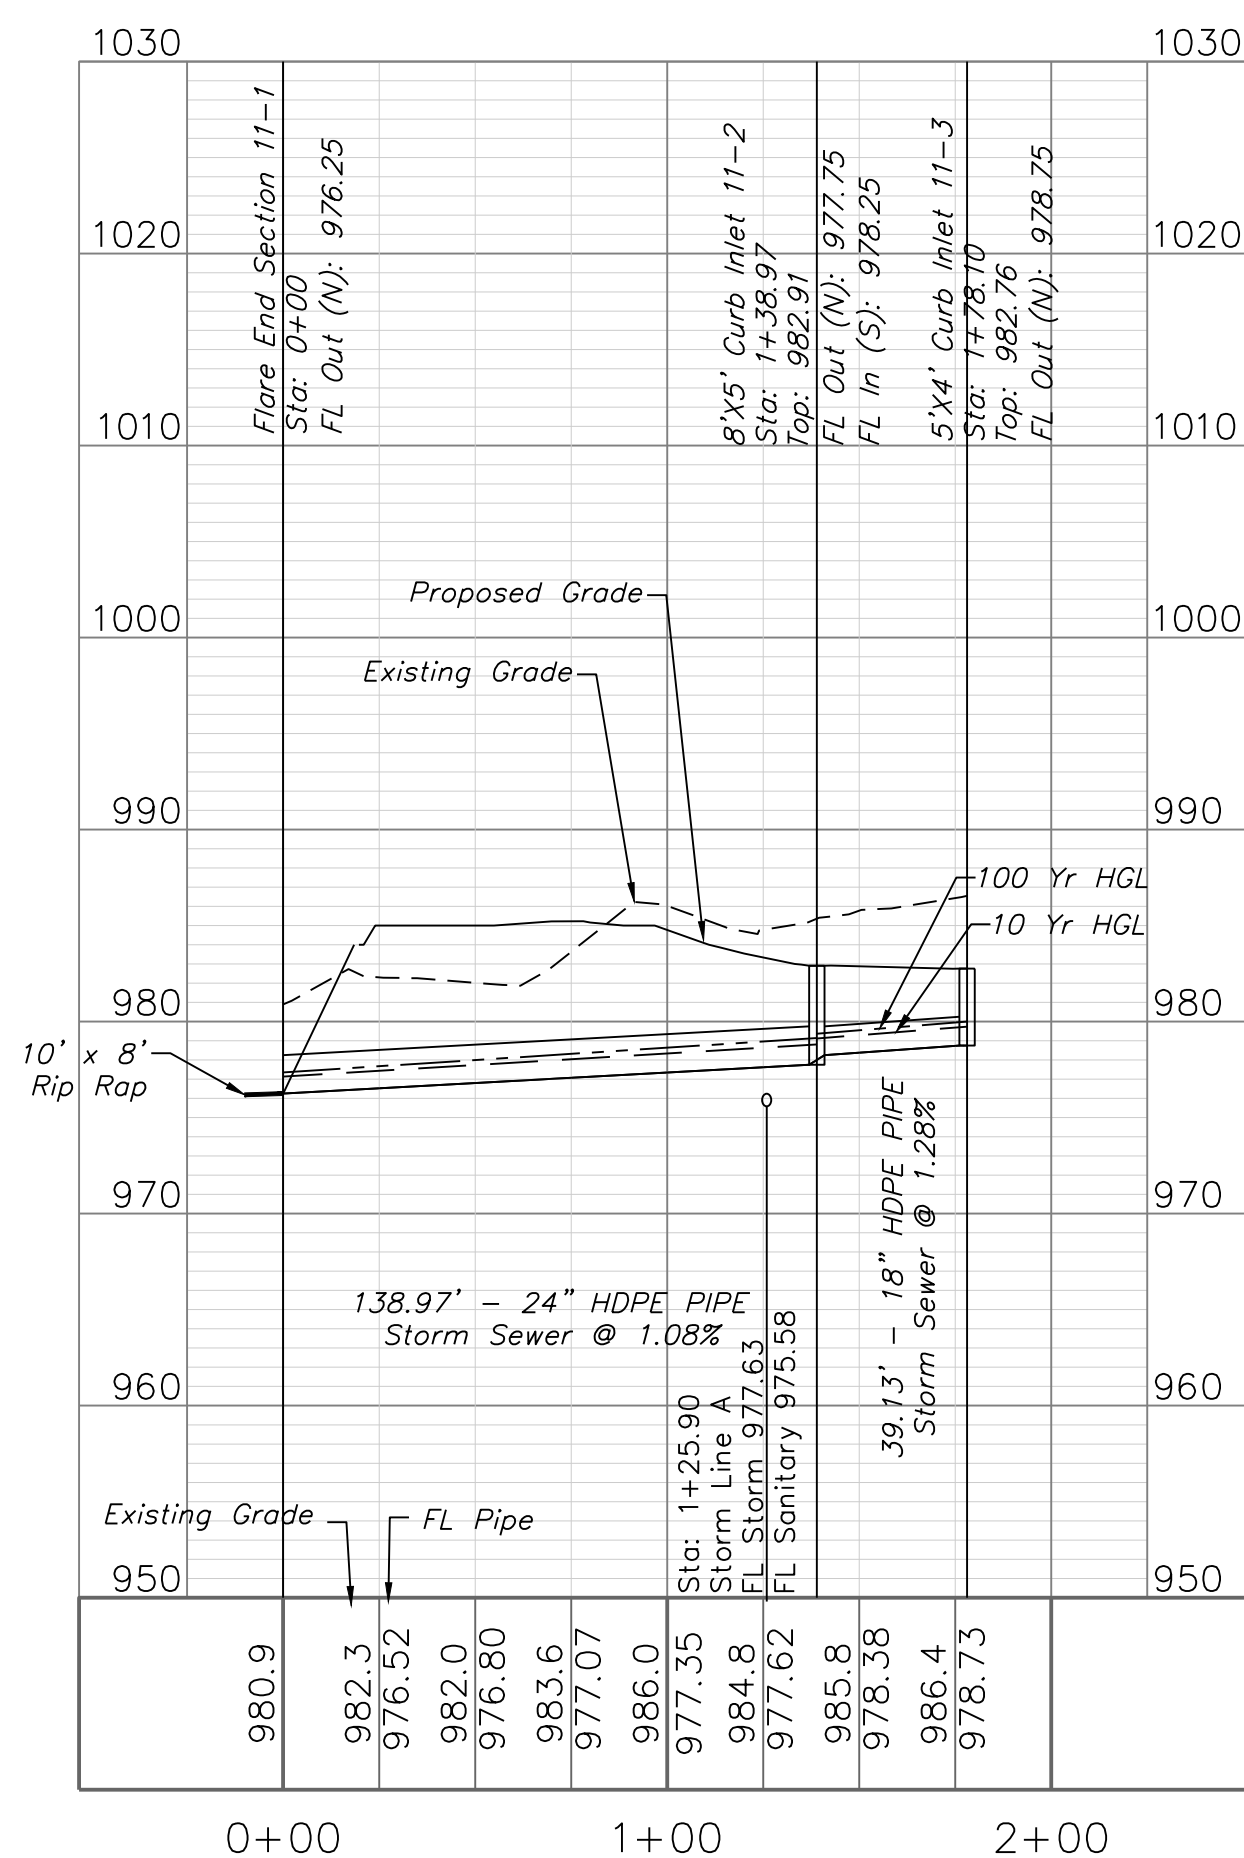

STORM LINE 12

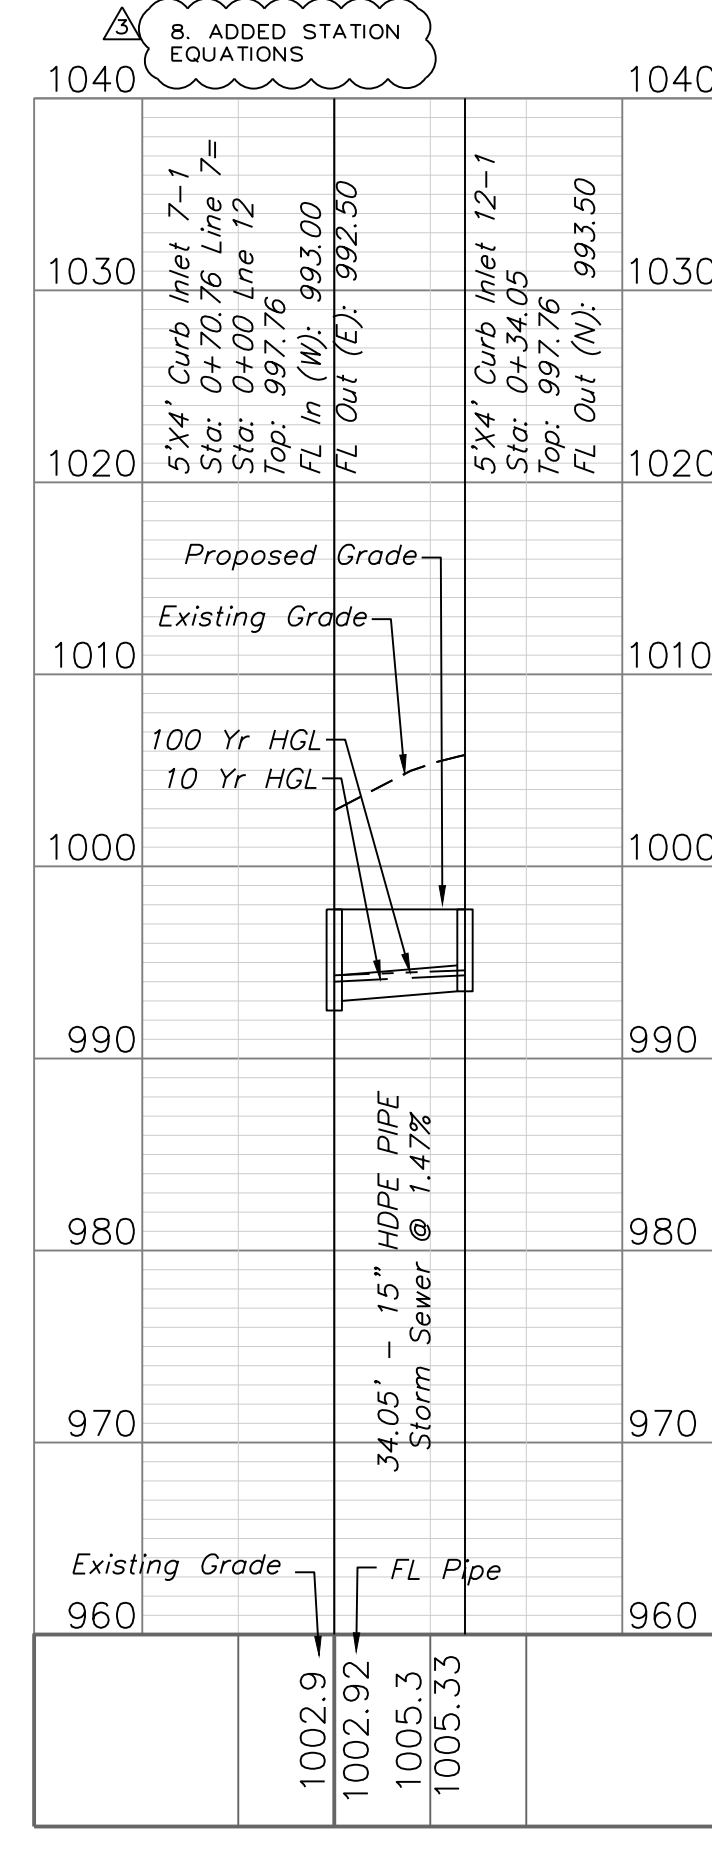


Professional Registration
Missouri
Engineering 2005002188-D
Surveying 2005005189-D
Kansas
Engineering E-1695
Surveying LS-218
Oklahoma
Engineering 6254
Nebraska
Engineering CA2821

The Reserve at Stoney Creek - 3rd Plat
Lee's Summit, Jackson County, Missouri

Project: RESERVE
AT STONEY
CREEK, 3RD PLAT
Issue Date:
July 18, 2017

Storm Sewer Plan and Profile
Construction Plans for:
The Reserve at Stoney Creek - 3rd Plat
Lee's Summit, Jackson County, Missouri

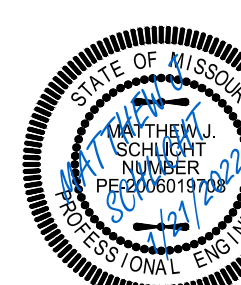

Matthew J. Schlicht
MO PE 2006019708
KS PE 19071
OK PE 25326

REVISIONS

ADDED STORM EXTENSION

1/21/2022