
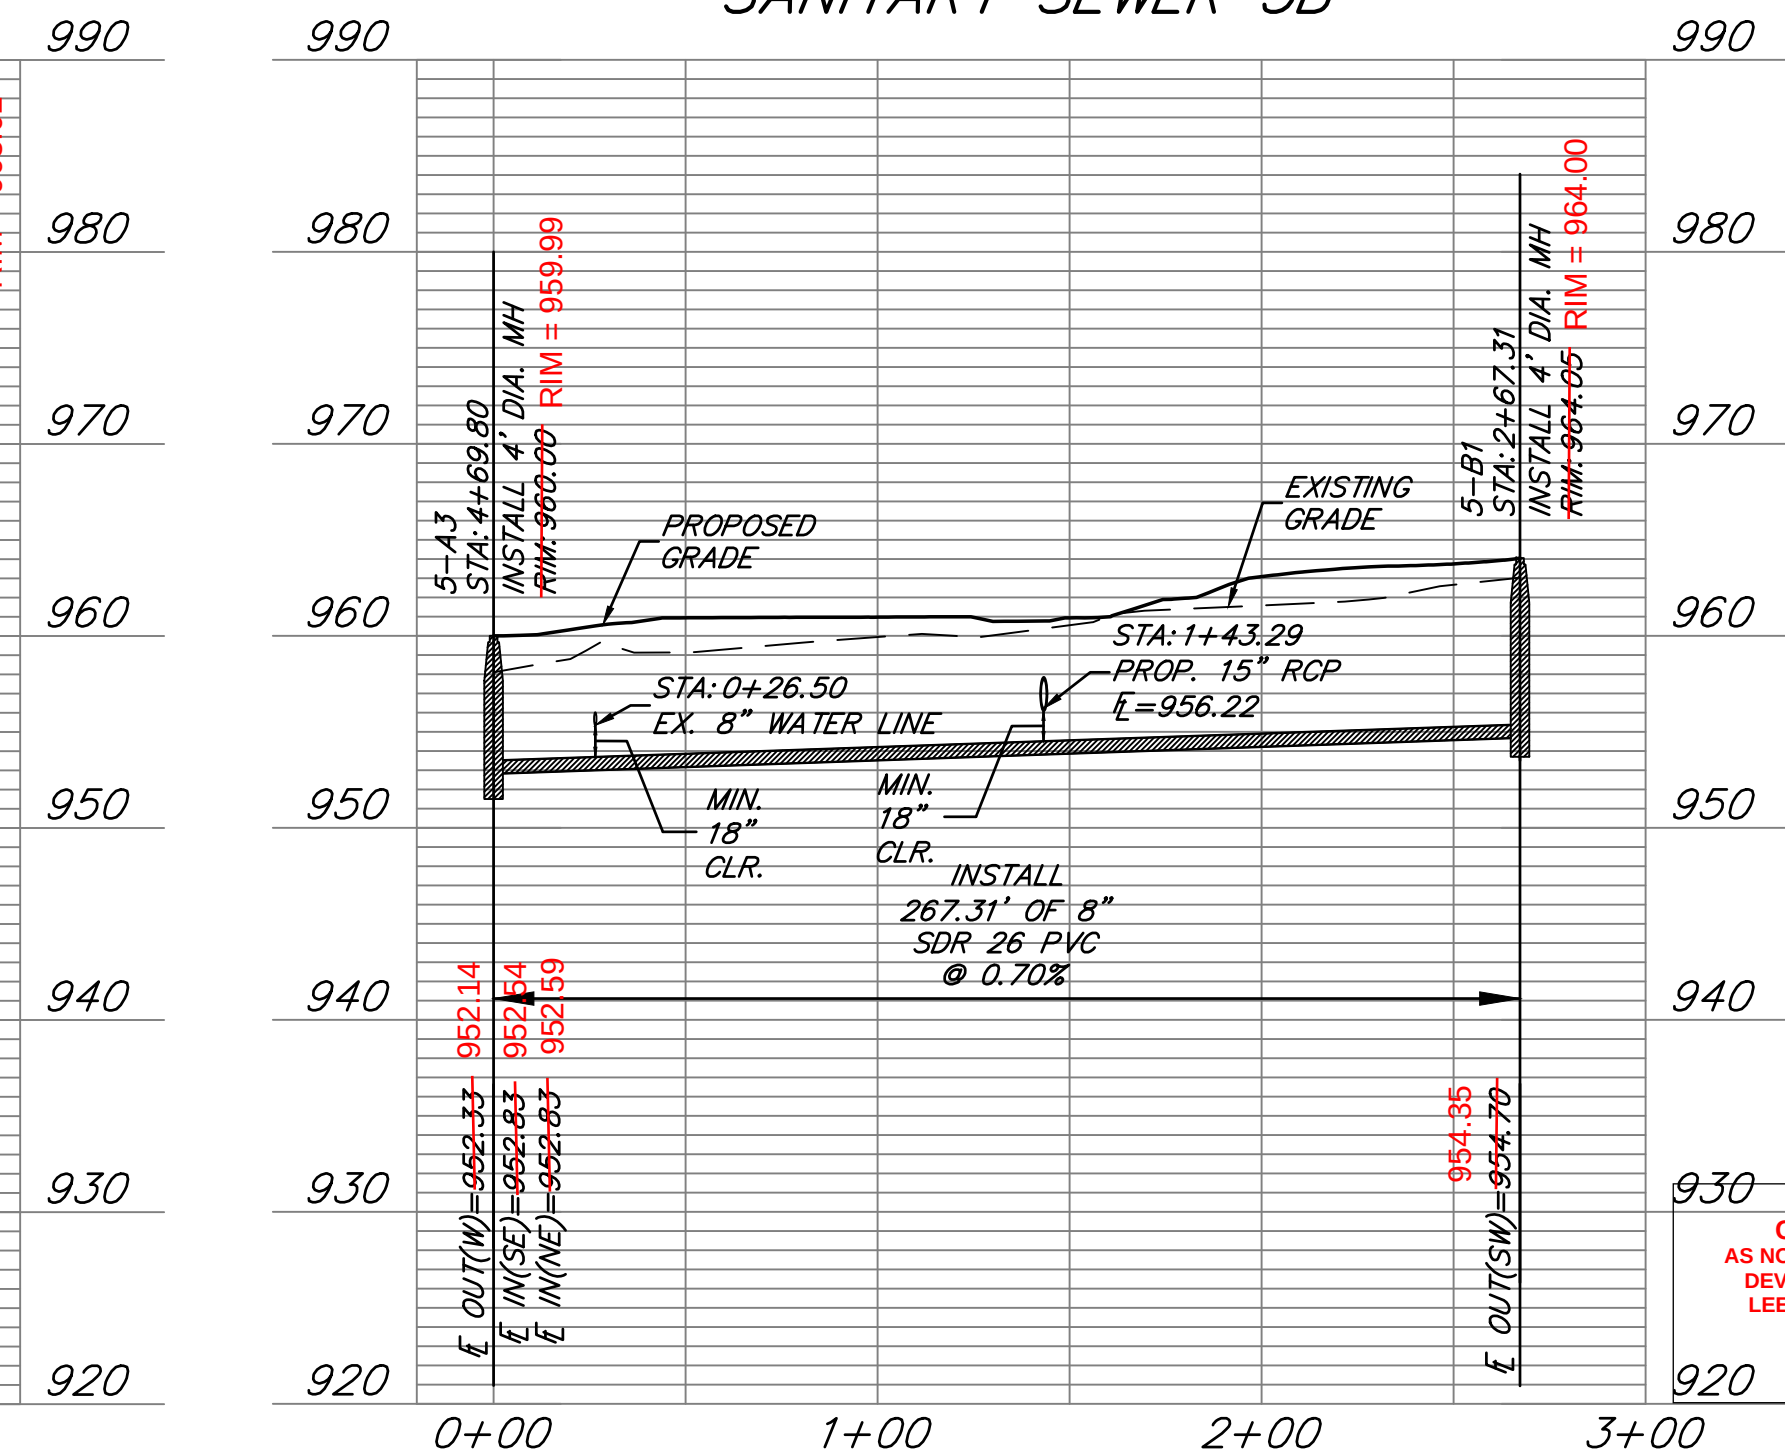
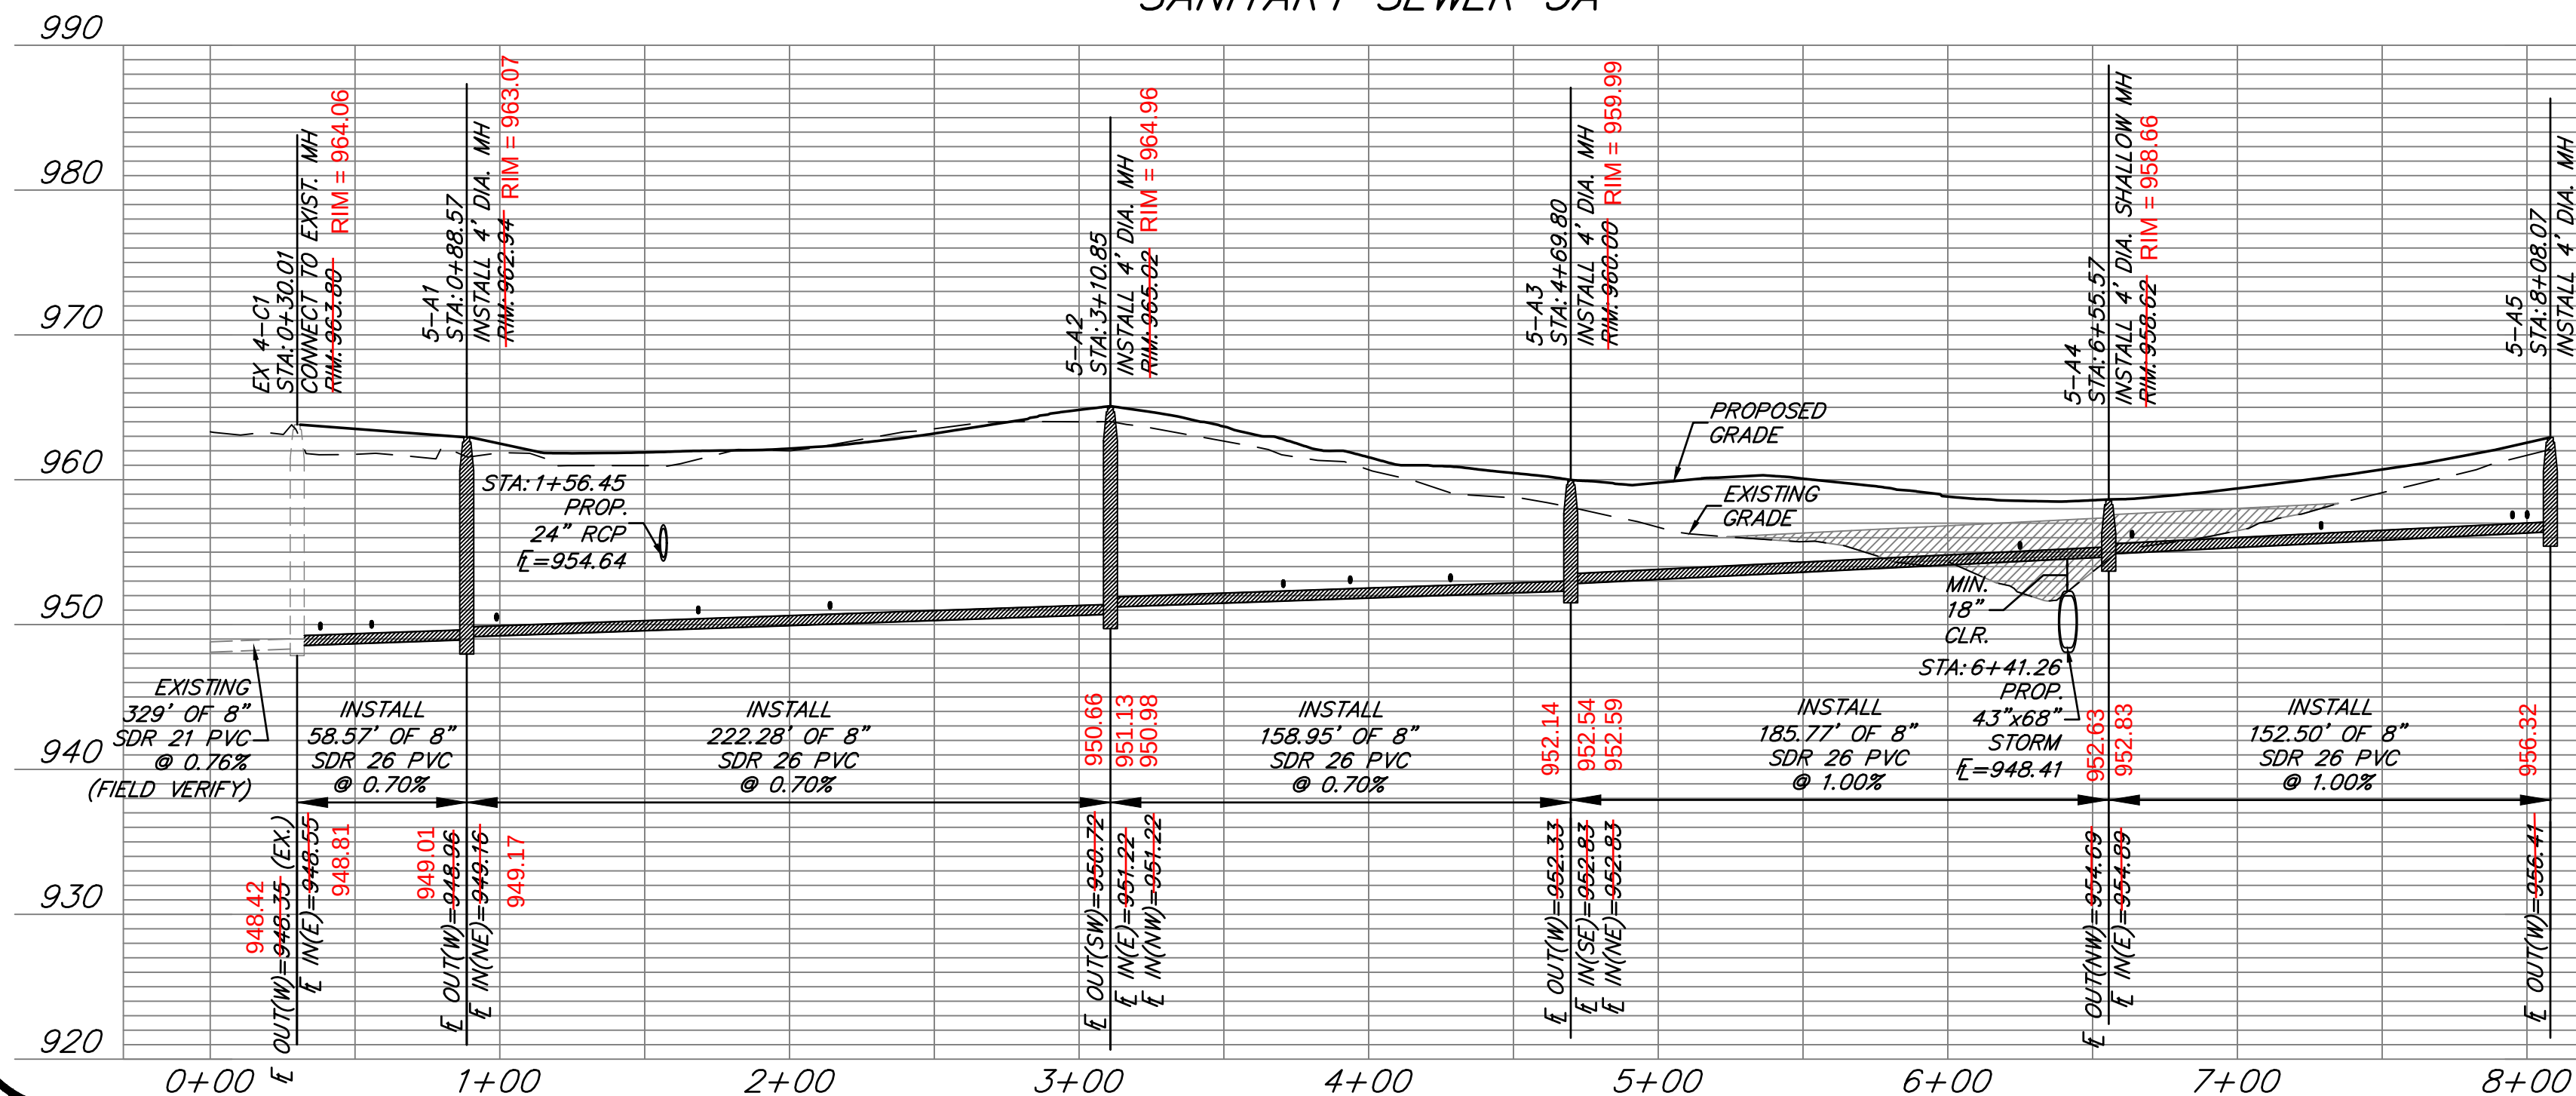


FILL PRIOR TO PIPE INSTALLATION

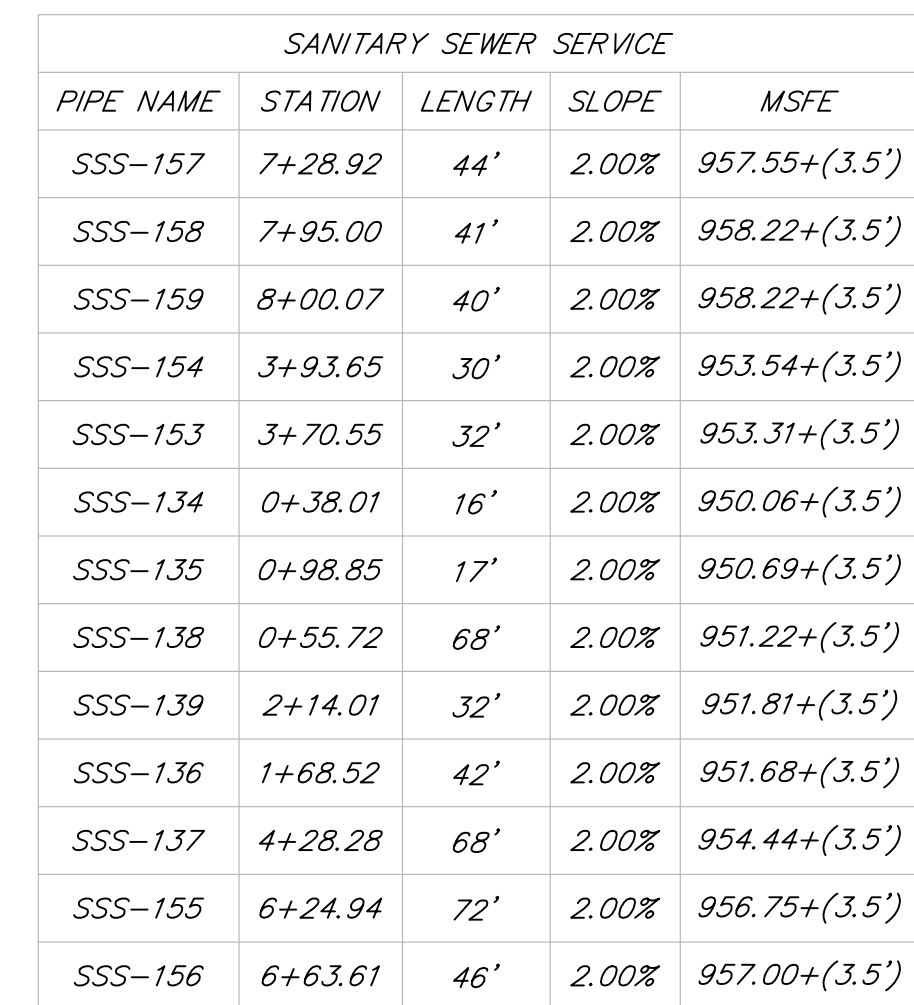

**RELEASE FOR
CONSTRUCTION
NOTED ON PLANS REVIEW
DEVELOPMENT SERVICES
E'S SUMMIT, MISSOURI**

04/15/2021