

A Messages - Sign 1A

scale: 1/2" = 1'-0"

Blackwell Road - North Bound

B Messages - Sign 1B


scale: 1/2" = 1'-0"

Blackwell Road - South Bound

785.842.4892 F 785.842.2947

SIGNATURE



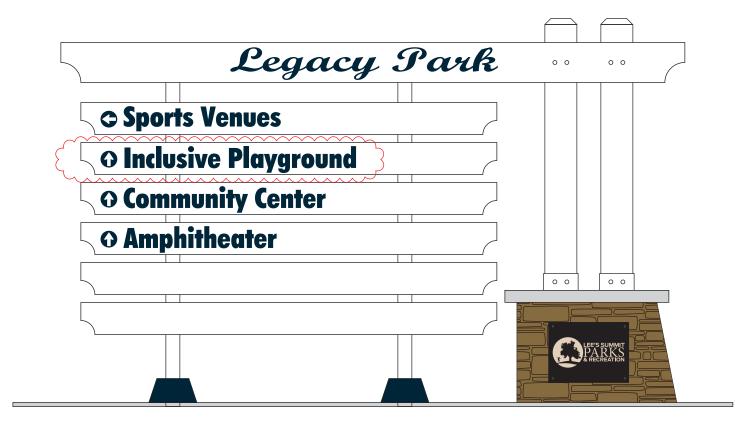

A Messages - Sign 2A

scale: 1/2" = 1'-0"

Blackwell Road - North Bound


B Messages - Sign 2B

scale: 1/2" = 1'-0"

Blackwell Road - South Bound

785.842.4892 F 785.842.2947

THIS DRAWING IS THE SOLE PROPERTY OF STAR SIGNS, L.L.C., AND IS INTENDED FOR CUSTOMER APPROVAL ONLY.

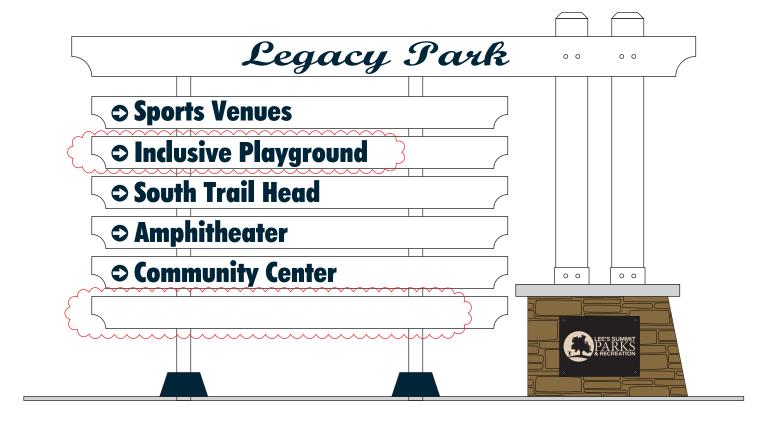



A Messages - Sign 3A

scale: 1/2" = 1'-0"


Blackwell Road - North Bound

B Messages - Sign 3B


scale: 1/2" = 1'-0"

Blackwell Road - South Bound

THIS DRAWING IS THE SOLE PROPERTY OF STAR SIGNS, L.L.C., AND IS INTENDED FOR CUSTOMER APPROVAL ONLY.

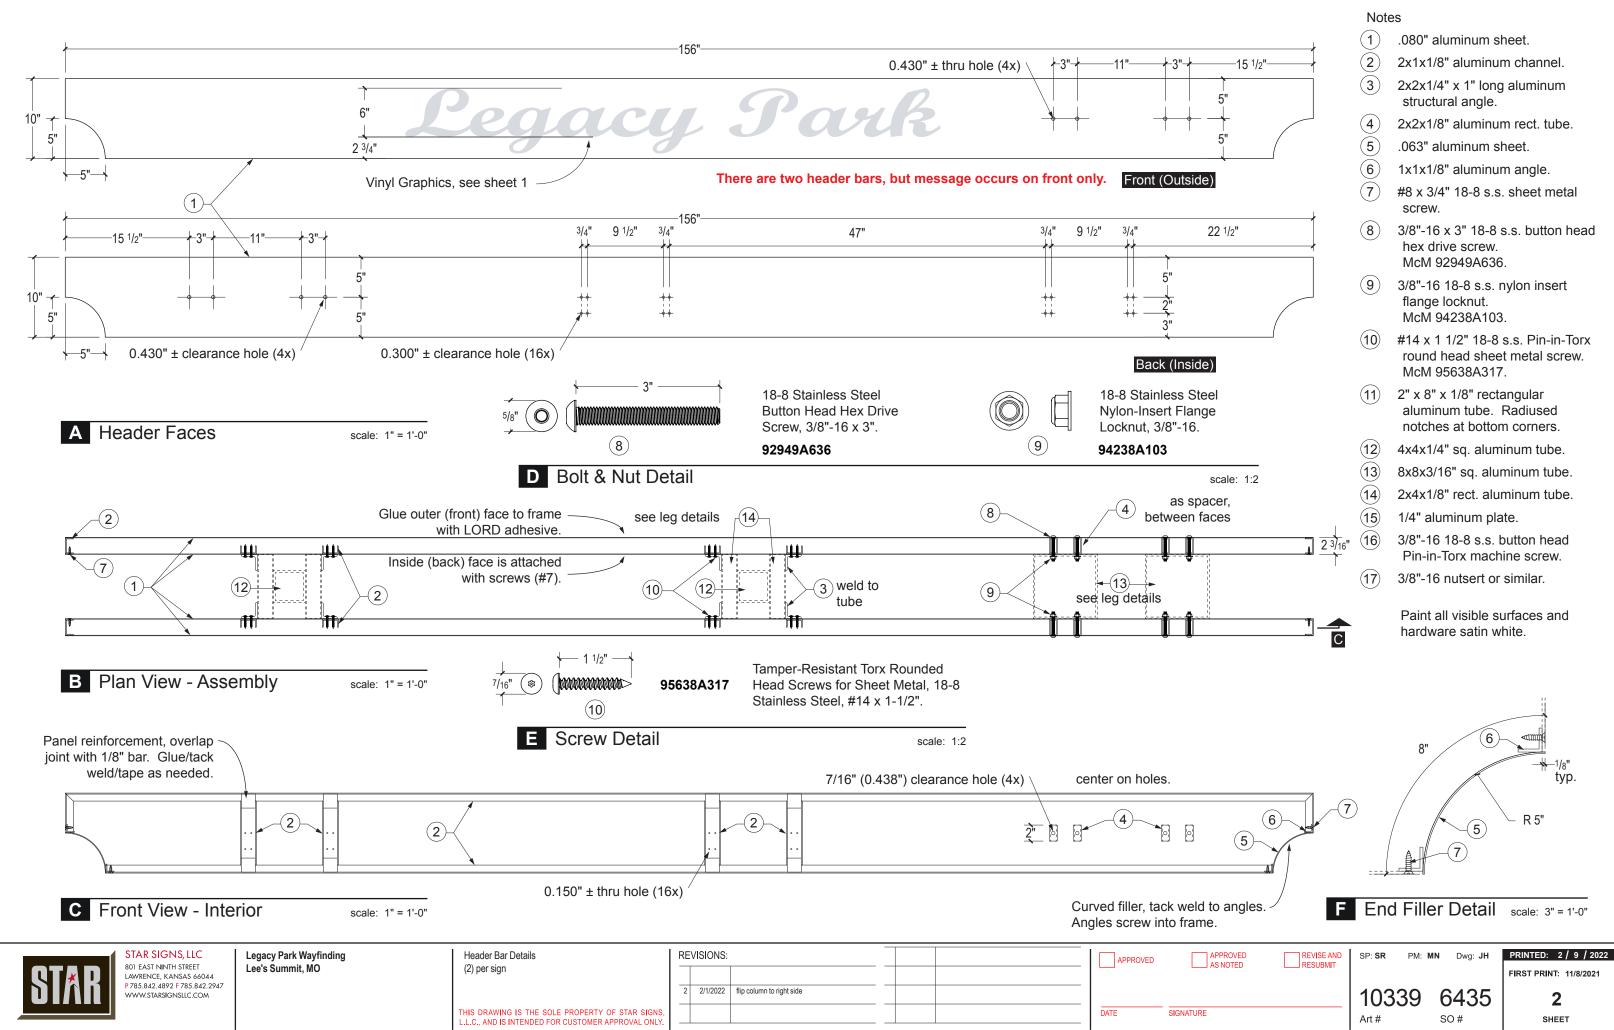


DO NOT SCALE DRAWING

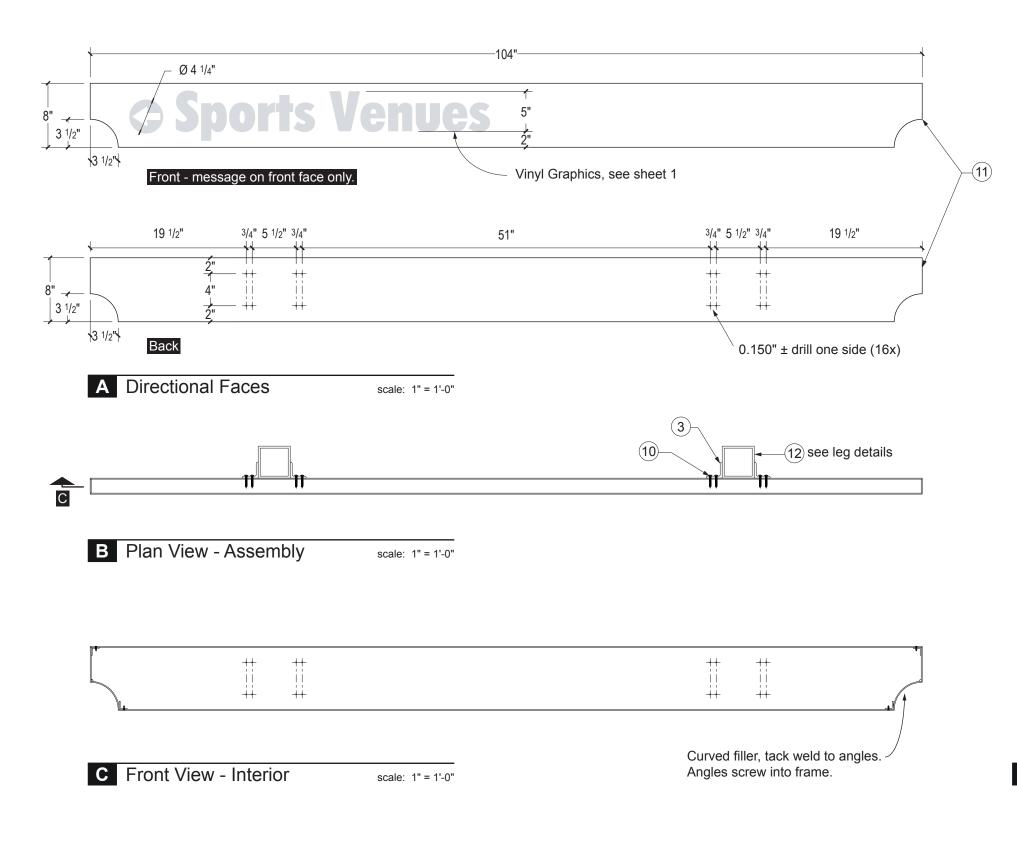


Tamper-Resistant Torx Rounded Head Screws for Sheet Metal, 18-8 Stainless Steel, #14 x 1-1/2".

95638A317

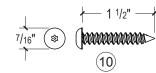

D Screw Detail

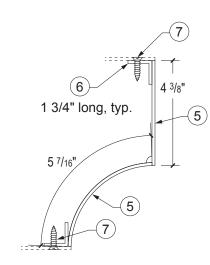

D End Filler Detail

scale: 3" = 1'-0"

Notes

- (1) .080" aluminum sheet.
- (2) 2x1x1/8" aluminum channel.
- (3) 2x2x1/4" x 1" long aluminum
- 2x2x1/8" aluminum rect. tube.
- (5) .063" aluminum sheet.


structural angle.

- (6) 1x1x1/8" aluminum angle.
 - #8 x 3/4" 18-8 s.s. sheet metal screw.
- 3/8"-16 x 3" 18-8 s.s. button head hex drive screw. McM 92949A636.
- 3/8"-16 18-8 s.s. nylon insert flange locknut. McM 94238A103.
- #14 x 1 1/2" 18-8 s.s. Pin-in-Torx round head sheet metal screw. McM 95638A317.
- 2" x 8" x 1/8" rectangular aluminum tube. Radiused notches at bottom corners.
- 4x4x1/4" sq. aluminum tube.
- 8x8x3/16" sq. aluminum tube.
- (14) 2x4x1/8" rect. aluminum tube.
- (15) 1/4" aluminum plate.
- (16) 3/8"-16 18-8 s.s. button head Pin-in-Torx machine screw.
- 3/8"-16 nutsert or similar.

Paint all visible surfaces and hardware satin white.



/ww.starsignsllc.com

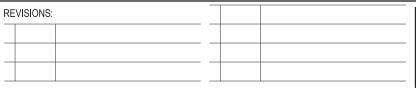




10339

Art#

SO#

INTED: 2 / 9 / 2022

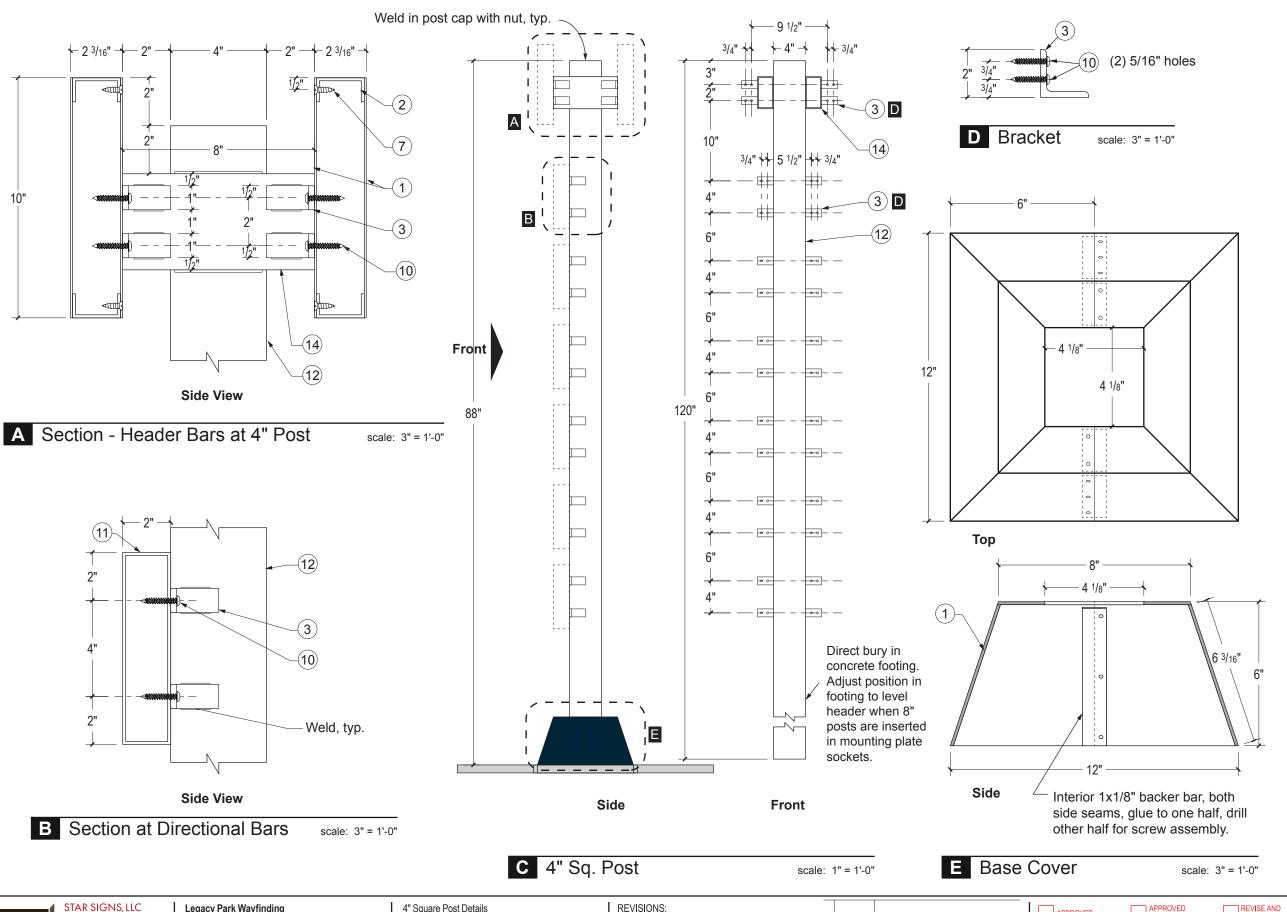


Notes

- (1) .080" aluminum sheet.
- (2) 2x1x1/8" aluminum channel.
- (3) 2x2x1/4" x 1" long aluminum
- 2x2x1/8" aluminum rect. tube.
- (5) .063" aluminum sheet.

structural angle.

- (6) 1x1x1/8" aluminum angle.
- (7) #8 x 3/4" 18-8 s.s. sheet metal screw.
- (8) 3/8"-16 x 3" 18-8 s.s. button head hex drive screw. McM 92949A636.
- 3/8"-16 18-8 s.s. nylon insert flange locknut. McM 94238A103.
- #14 x 1 1/2" 18-8 s.s. Pin-in-Torx round head sheet metal screw. McM 95638A317.
- 2" x 8" x 1/8" rectangular aluminum tube. Radiused notches at bottom corners.
- 4x4x1/4" sq. aluminum tube.
- 8x8x3/16" sq. aluminum tube.
- (14) 2x4x1/8" rect. aluminum tube.
- (15) 1/4" aluminum plate.
- (16) 3/8"-16 18-8 s.s. button head Pin-in-Torx machine screw.
- 3/8"-16 nutsert or similar.

Paint all visible surfaces and hardware satin white.

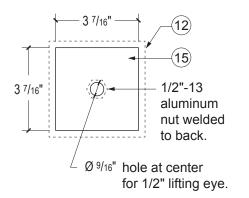

F Post Cap scale: 3" = 1'-0"

SO#


801 EAST NINTH STREET

LAWRENCE, KANSAS 66044 785.842.4892 F 785.842.2947

www.starsignsllc.com


Legacy Park Wayfinding Lee's Summit. MO



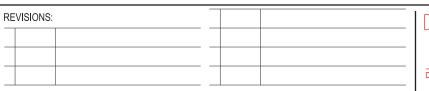






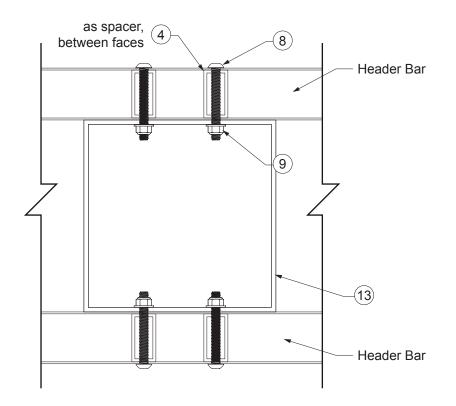


A Section at Header Bar


scale: 1" = 1'-0"

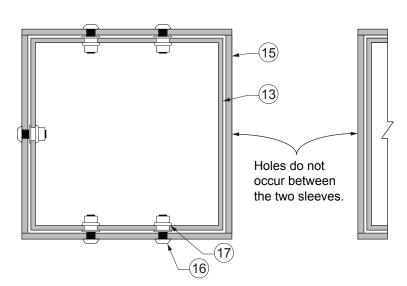


B Section at Mounting Plate scale: 1" = 1'-0"

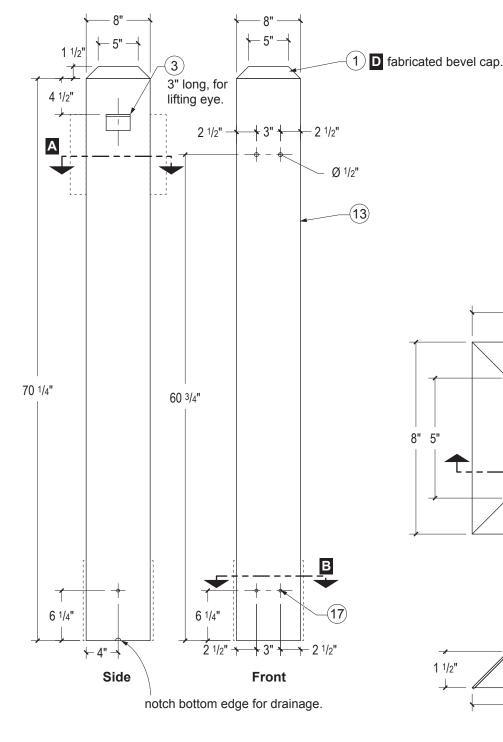

C 8" Sq. Post scale: 1" = 1'-0"

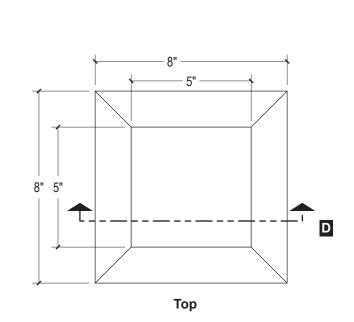

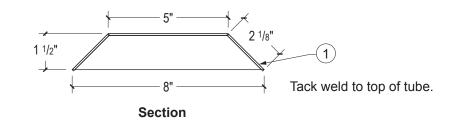

D Bevel Cap scale: 1" = 1'-0"

Notes

- .080" aluminum sheet.
- (2) 2x1x1/8" aluminum channel.
- (3) 2x2x1/4" x 1" long aluminum
- 2x2x1/8" aluminum rect. tube.
- (5) .063" aluminum sheet.


structural angle.

- (6) 1x1x1/8" aluminum angle.
- #8 x 3/4" 18-8 s.s. sheet metal
- 3/8"-16 x 3" 18-8 s.s. button head hex drive screw. McM 92949A636.
- 3/8"-16 18-8 s.s. nylon insert flange locknut. McM 94238A103.
- #14 x 1 1/2" 18-8 s.s. Pin-in-Torx round head sheet metal screw. McM 95638A317.
- 2" x 8" x 1/8" rectangular aluminum tube. Radiused notches at bottom corners.
- 4x4x1/4" sq. aluminum tube.
- 8x8x3/16" sq. aluminum tube.
- (14) 2x4x1/8" rect. aluminum tube.
- (15) 1/4" aluminum plate.
- (16) 3/8"-16 18-8 s.s. button head Pin-in-Torx machine screw.
- 3/8"-16 nutsert or similar.

Paint all visible surfaces and hardware satin white.

785.842.4892 F 785.842.2947


www.starsignsllc.com

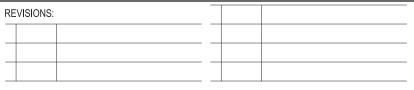



SO#

Art#

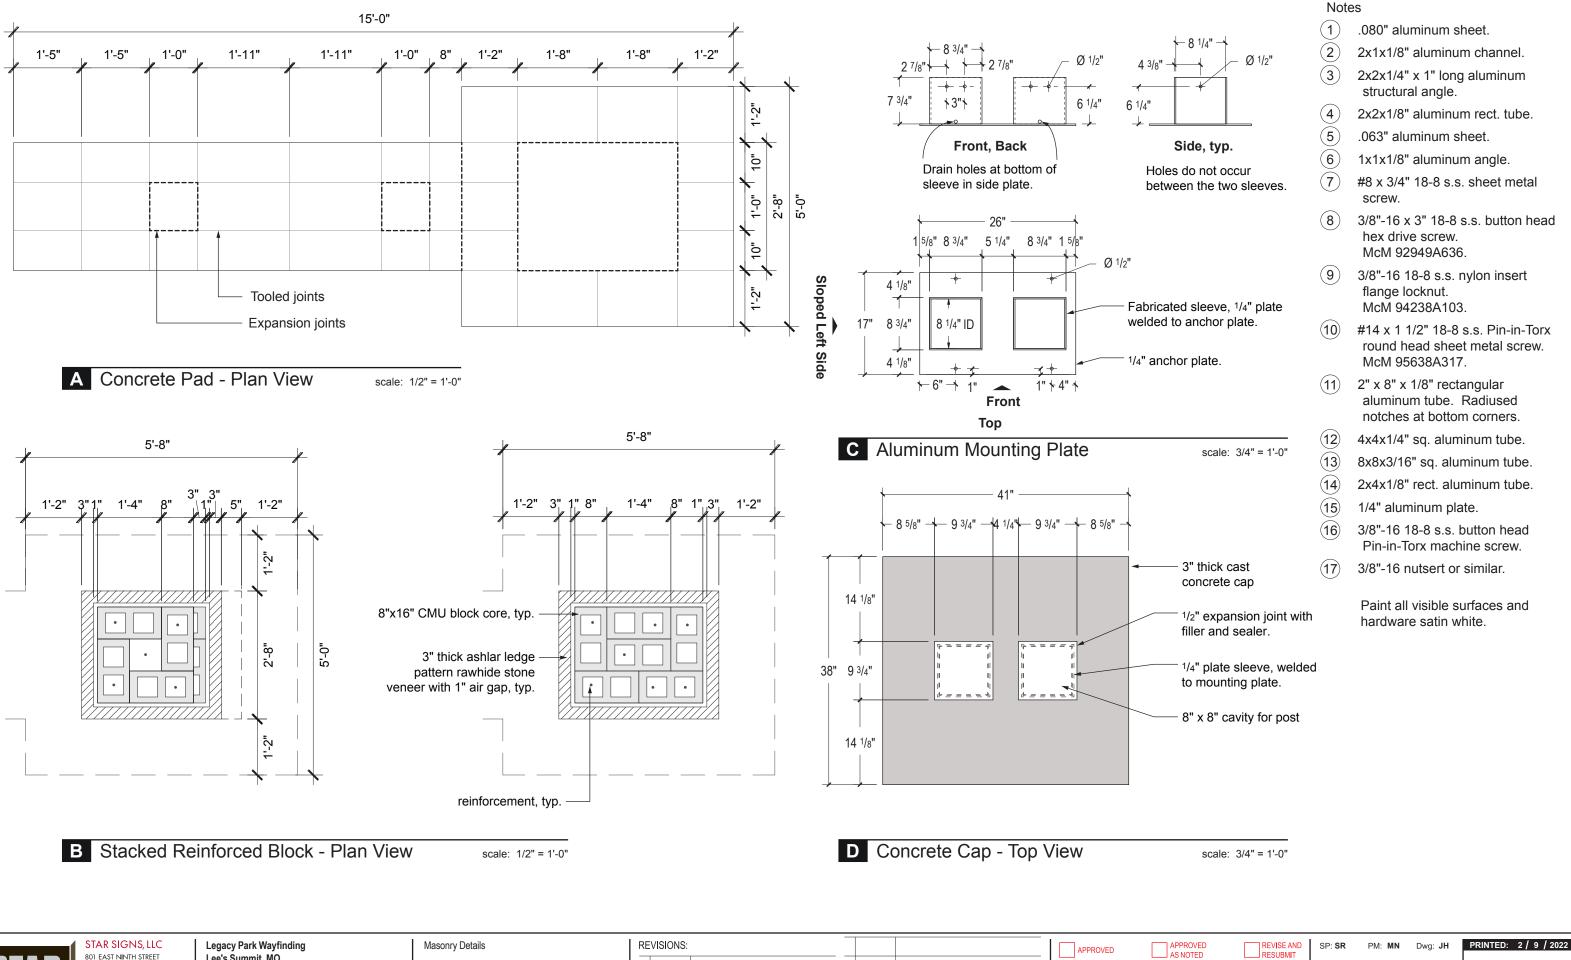

801 EAST NINTH STREET LAWRENCE, KANSAS 66044 P785.842.4892 F785.842.2947 WWW.STARSIGNSLIC.COM

Lee's Summit, MO


Lee's Summit, MO

THIS DRAWING IS THE SOLE PROPERTY OF STAR SIGNS, NOTED

THIS DRAWING IS THE SOLE PROPERTY OF STAR SIGNS, SO #

FIRST PRINT: 11/8/2021

6

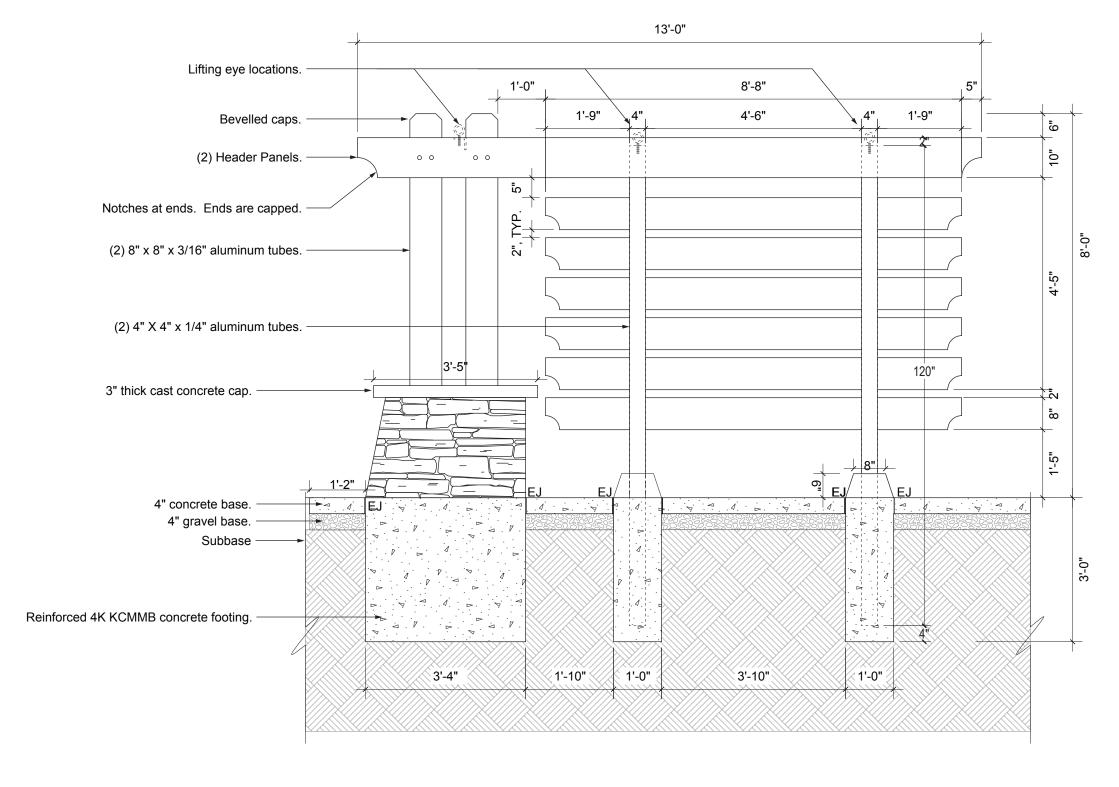


A Elevation - Back View scale: 1/2" = 1'-0"



Masonry Details

THIS DRAWING IS THE SOLE PROPERTY OF STAR SIGNS, L.L.C., AND IS INTENDED FOR CUSTOMER APPROVAL ONLY.

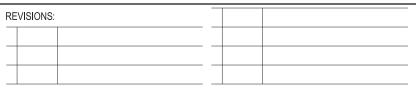



SP: **SR** PM: **MN** Dwg: **JH**

6435


SO#

10339

Art#

FIRST PRINT: 11/8/2021


PRINTED: 2 / 9 / 2022

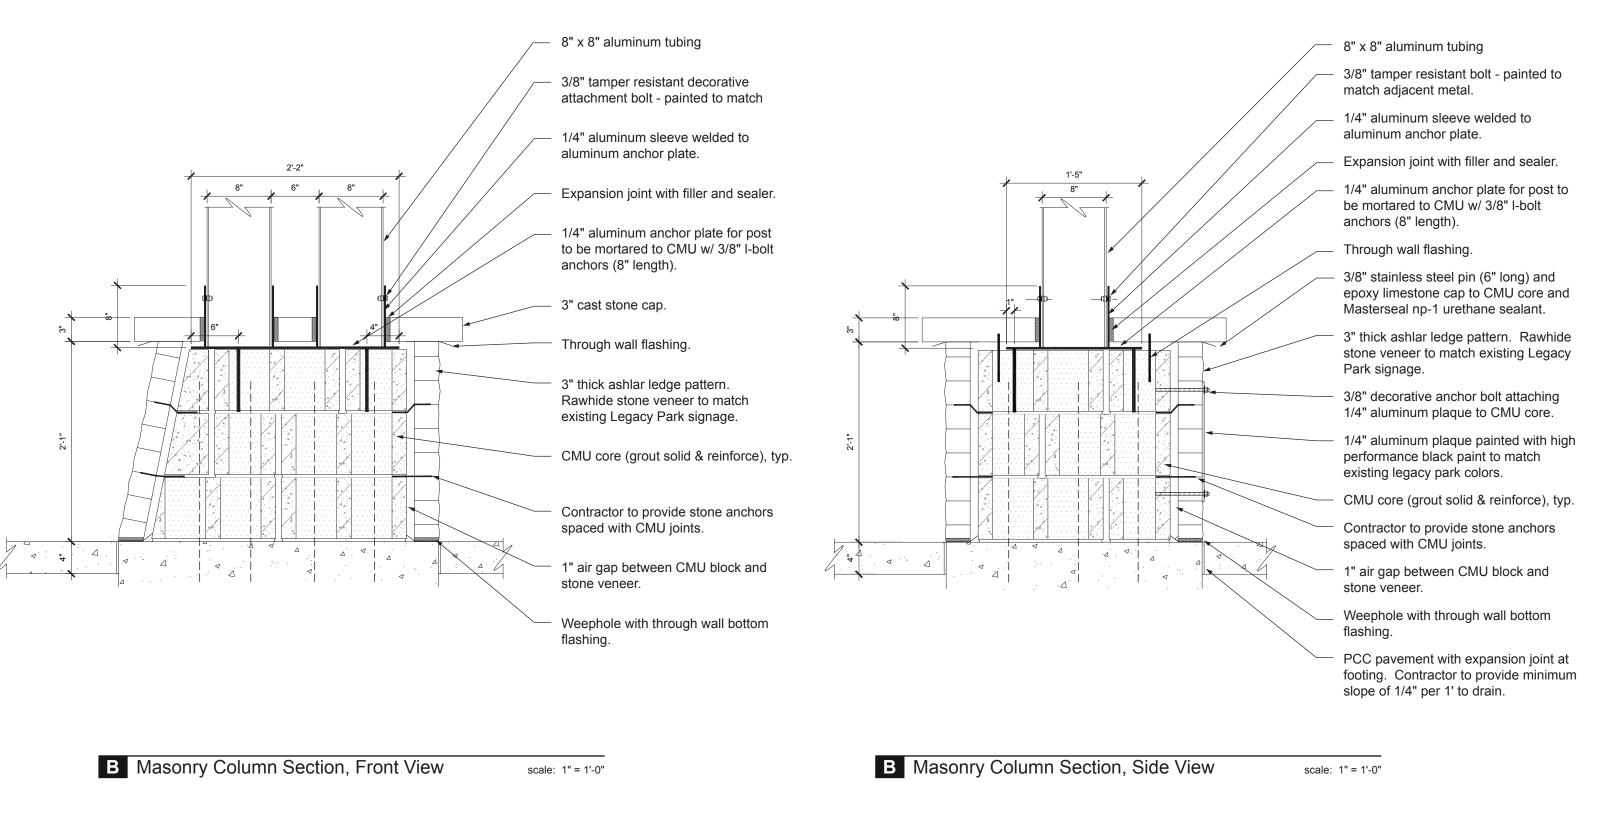

STAR SIGNS, LLC Legacy Park Wayfinding 801 EAST NINTH STREET LAWRENCE, KANSAS 66044 Lee's Summit, MO 785.842.4892 F 785.842.2947

ww.starsignsllc.com

Masonry Details THIS DRAWING IS THE SOLE PROPERTY OF STAR SIGNS, L.L.C., AND IS INTENDED FOR CUSTOMER APPROVAL ONLY.

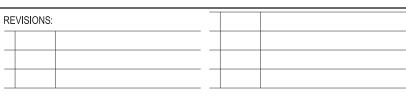



6435

SO#

10339

Art#

INTED: 2 / 9 / 2022 FIRST PRINT: 11/8/2021 8

SHEET

DO NOT SCALE DRAWING