
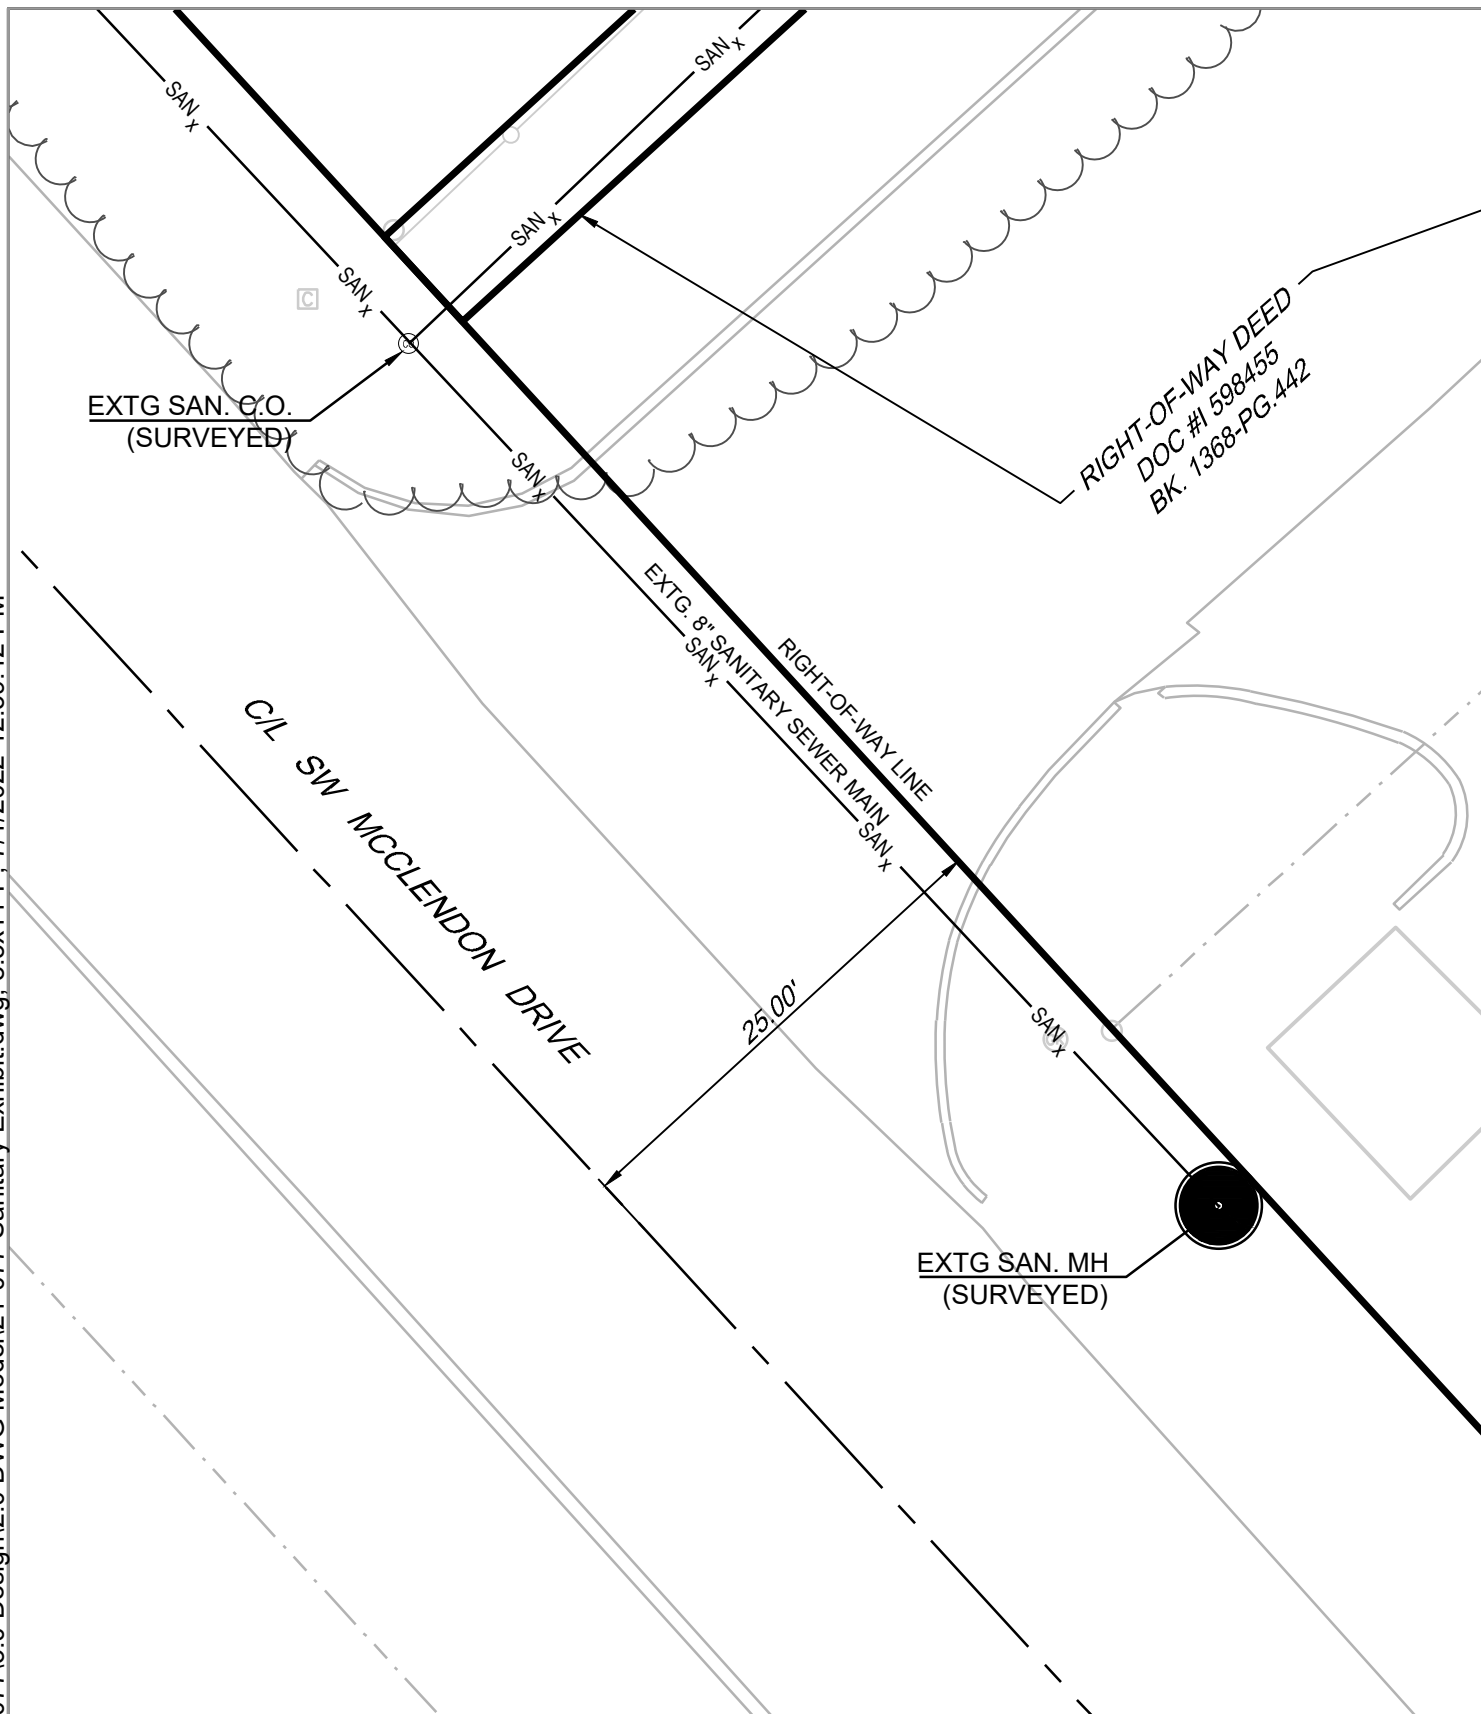


I:\PROJECTS\2021\21-077\3.0 Design\2.0 DWG Model\21-077 Sanitary Exhibit.dwg, 8.5x11-P, 7/1/2022 12:59:42 PM

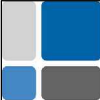

DRAWN BY:	JTS
CHECKED BY:	####
DATE:	7-01-2022
PROJECT NO:	21-077
SCALE:	1" = 10'
SHEET	1 OF 1

	SCHLAGEL
	ENGINEERS PLANNERS SURVEYORS LANDSCAPE ARCHITECTS
	14920 West 107th Street • Lenexa, Kansas 66215 www.schlagelassociates.com • (913) 492-5158 • Fax: (913) 492-8400 Missouri State Certificates of Authority
	#E2002003800-F #LAC2001005237 #LS2002008859-F

SANITARY SEWER EXHIBIT