




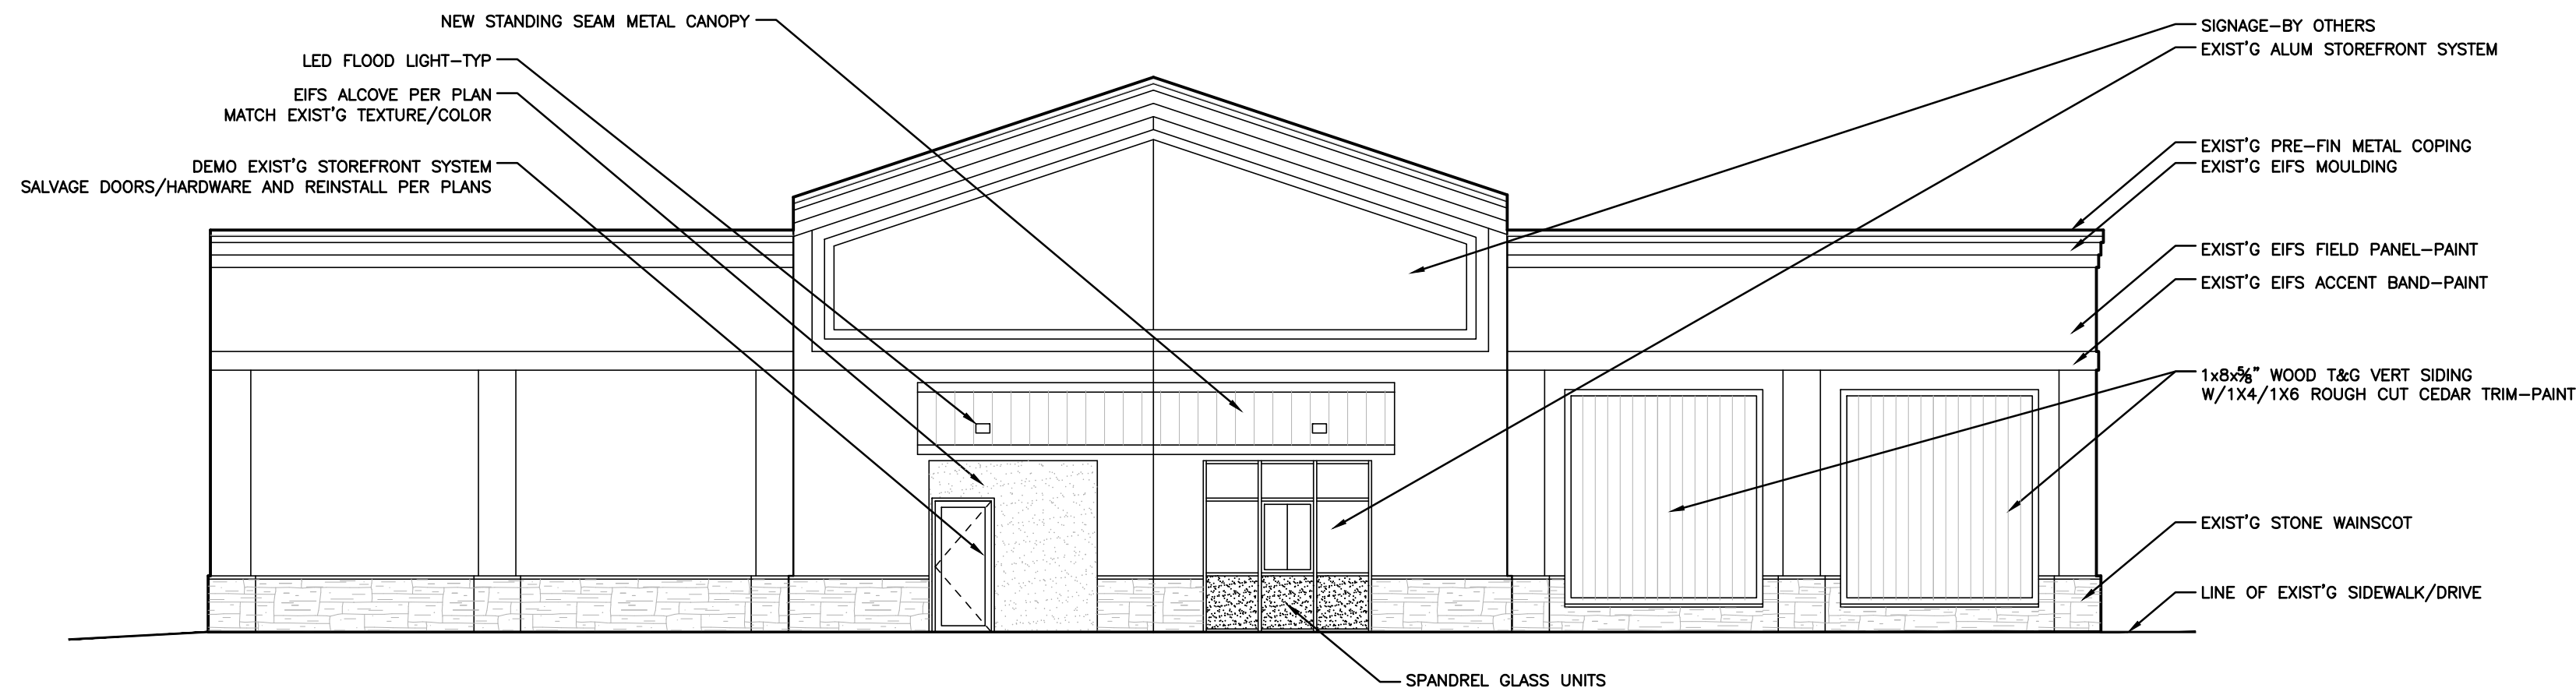


2 SOUTH ELEVATION
1/8"=1'-0"

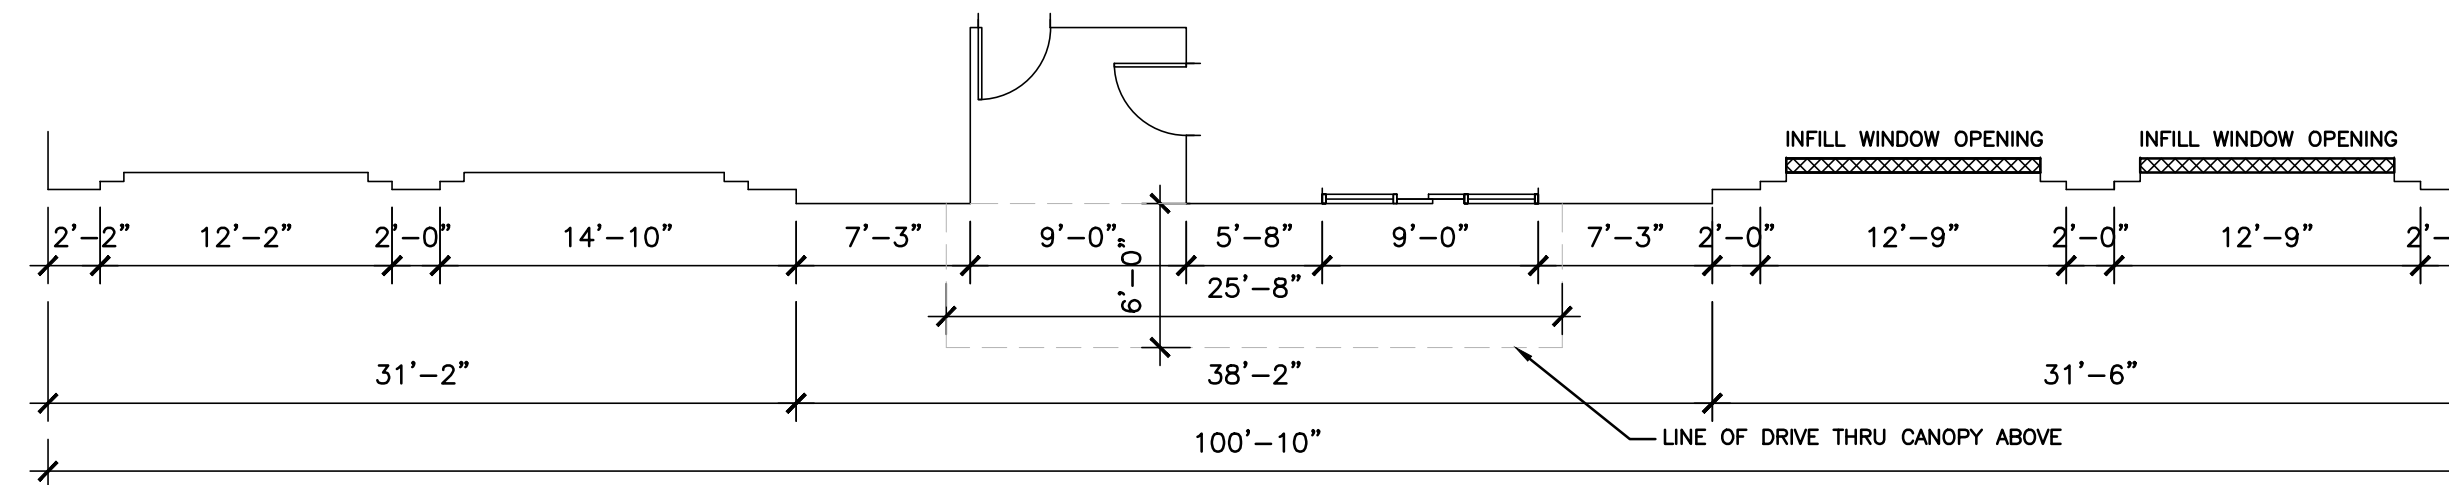

2.1 PLAN
1/8"=1'-0"

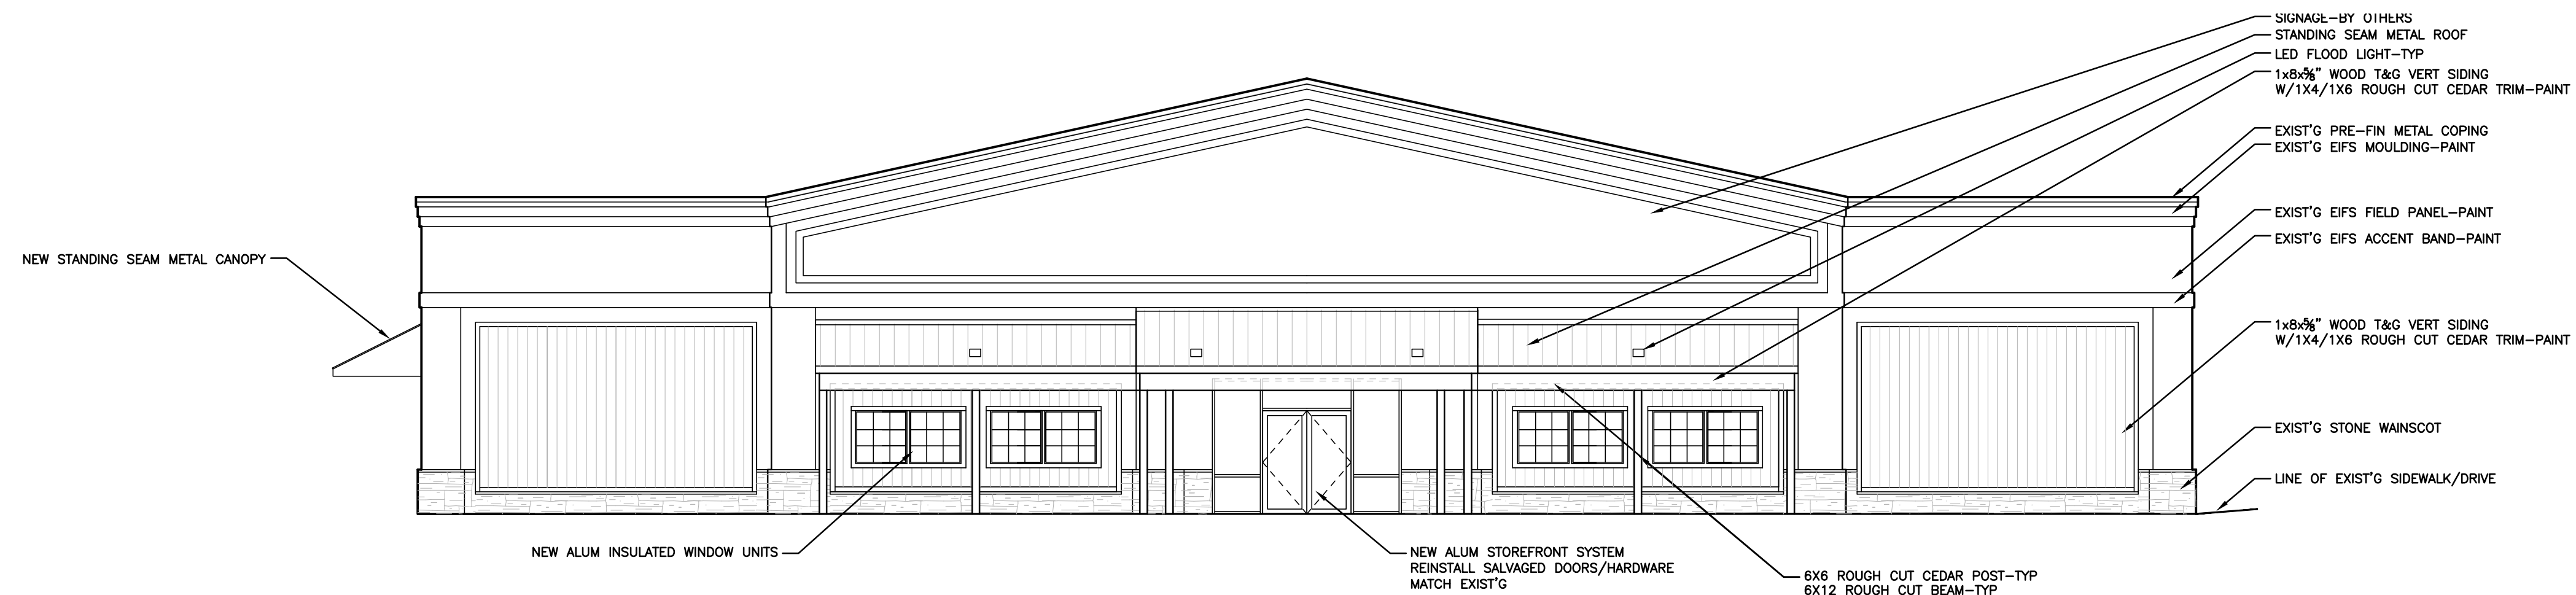

1 EAST ELEVATION
1/8"=1'-0"

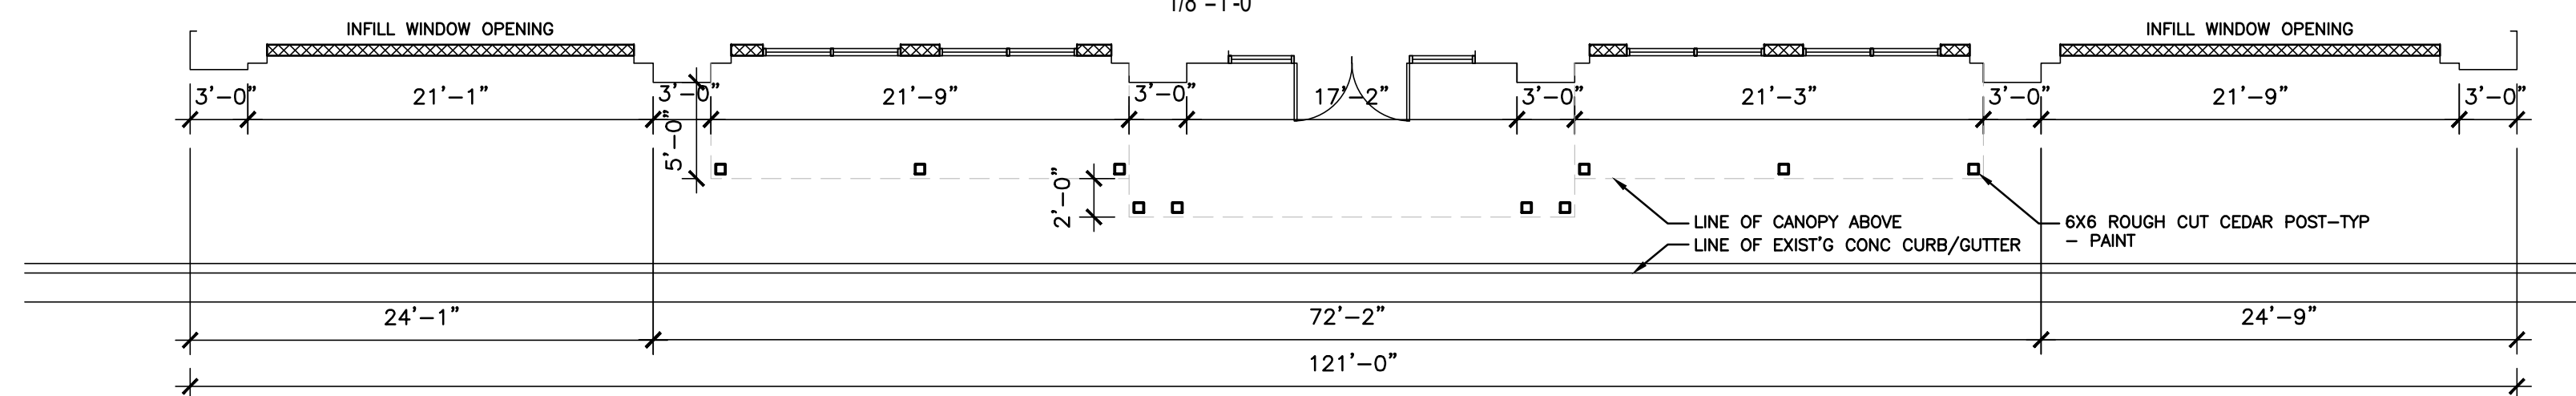

1.1 PLAN
1/8"=1'-0"