

8/4/2022 10:47:17 AM




1 EXTERIOR PERSPECTIVE 4



3 EXTERIOR PERSPECTIVE 2



2 EXTERIOR PERSPECTIVE 3

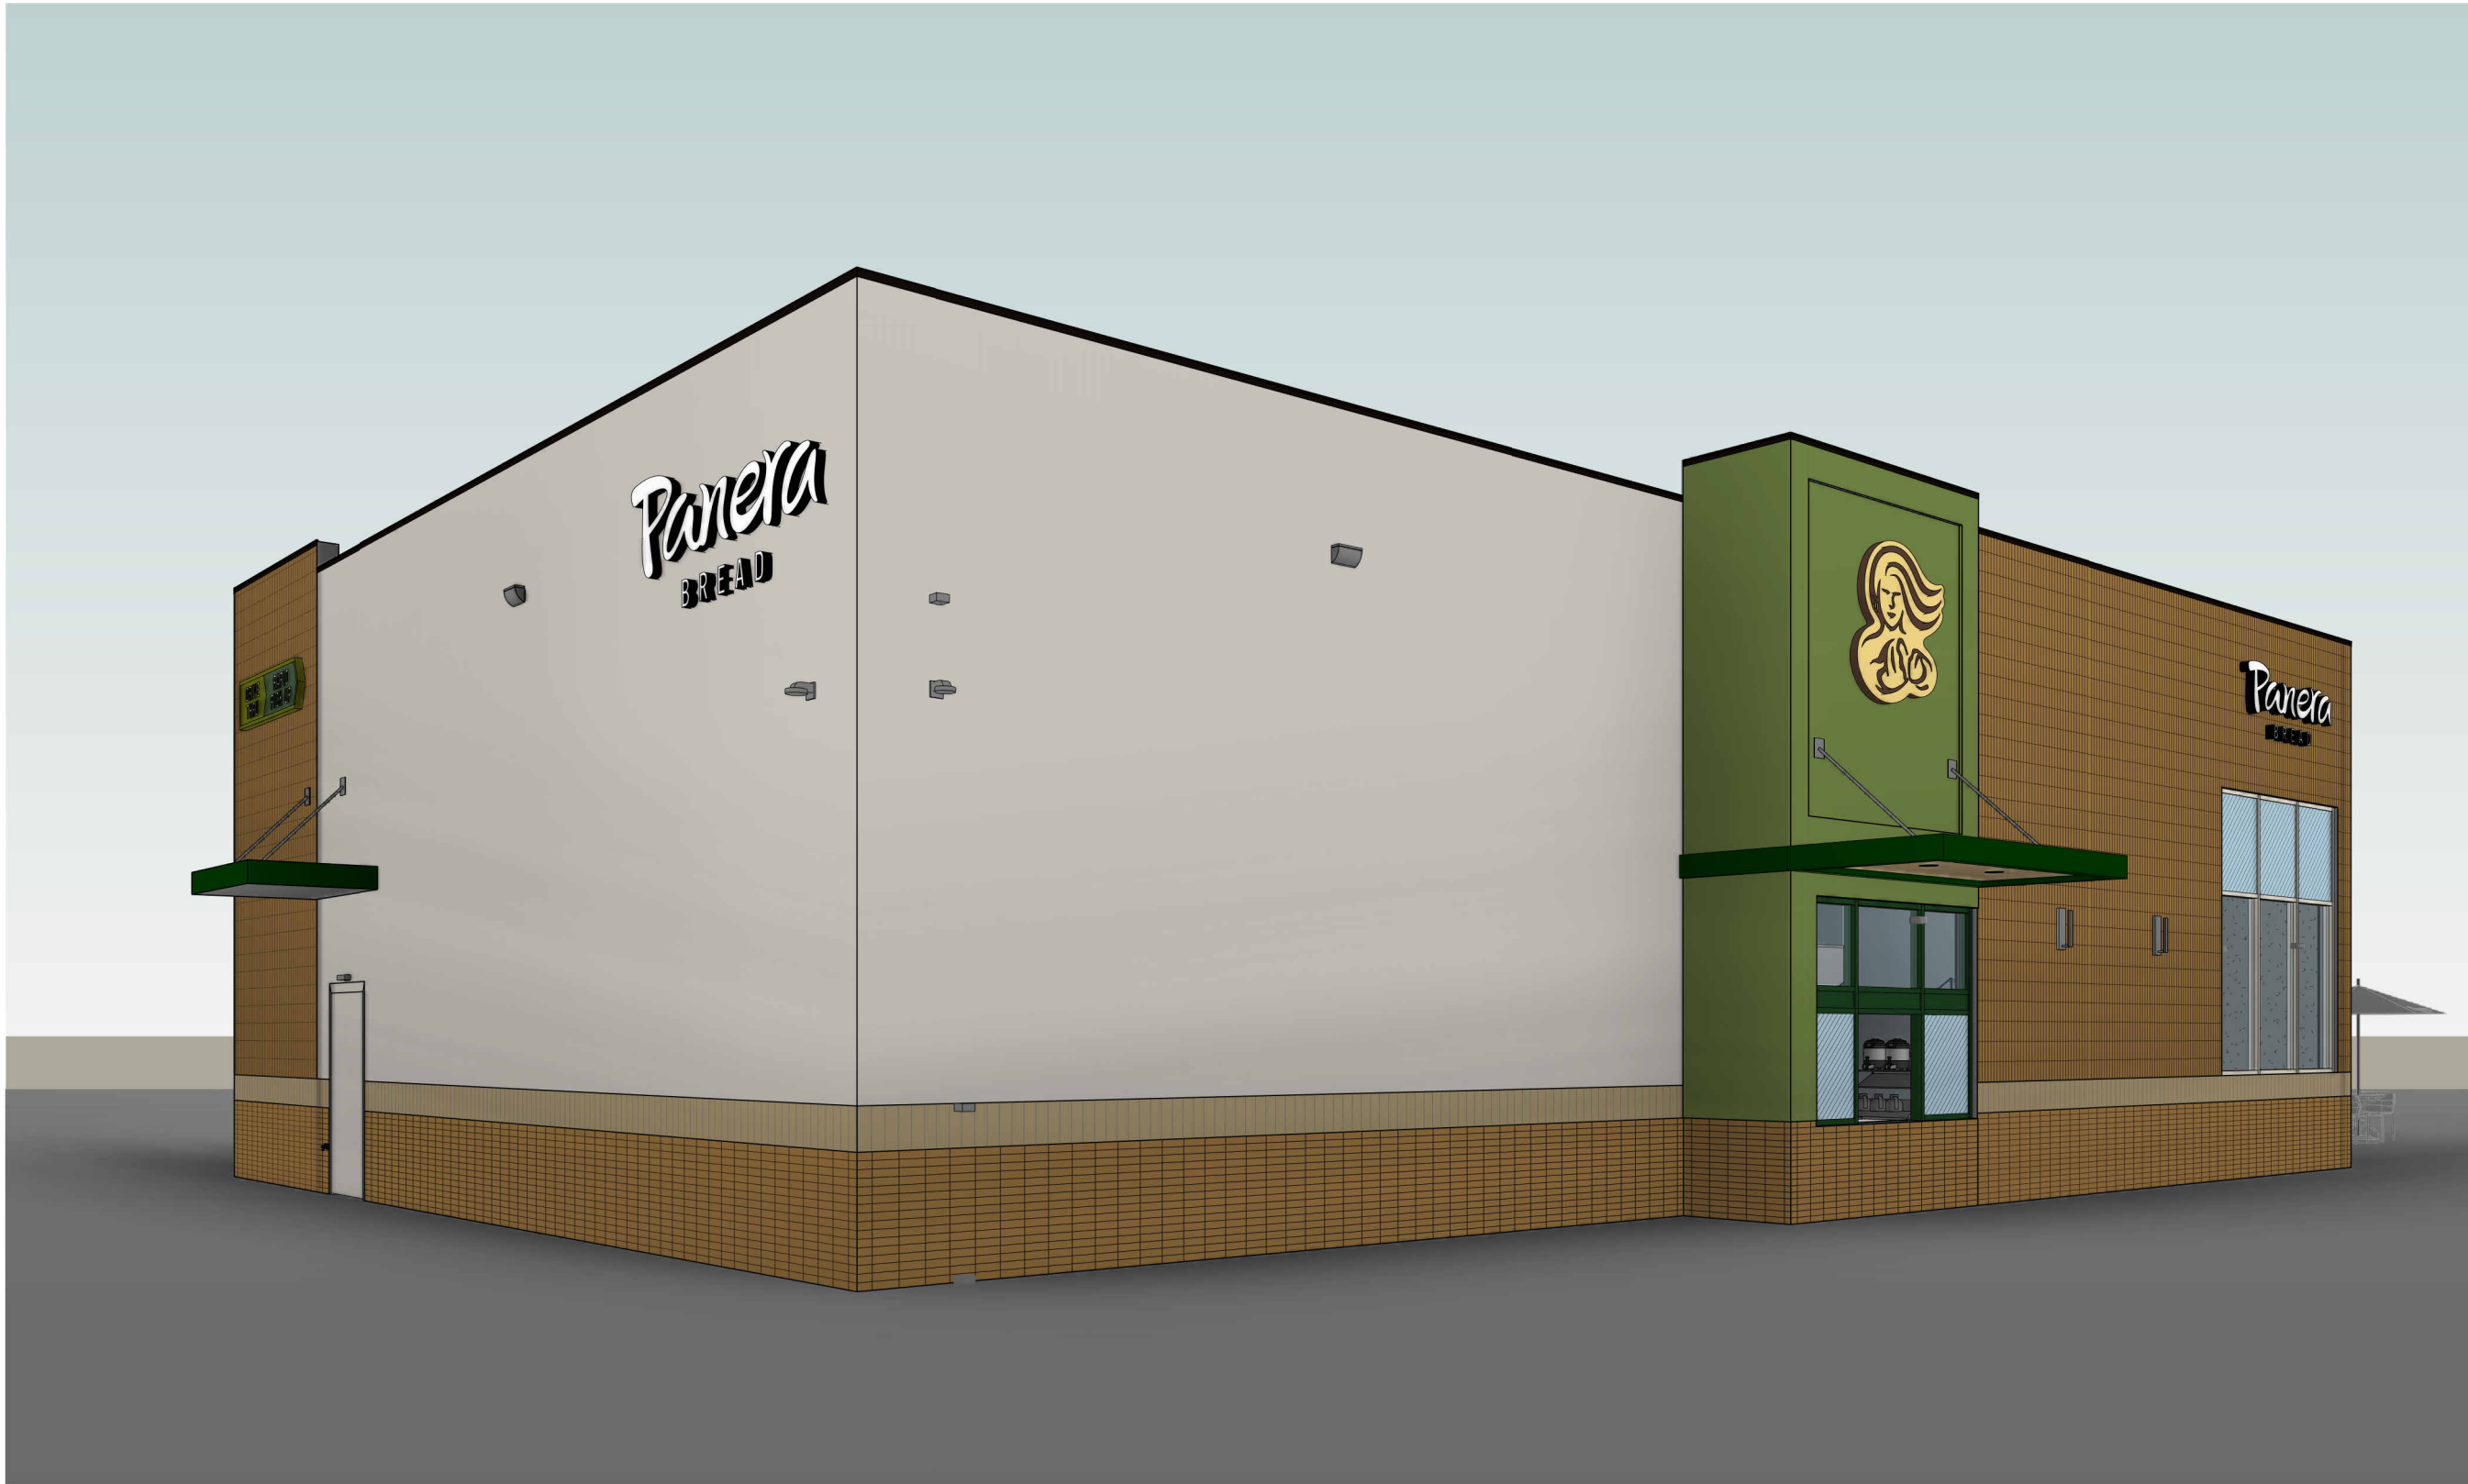


4 EXTERIOR PERSPECTIVE 1

Bakery-Cafe:

22169

SYSTEM: G4 (ARIA)

Project Team:

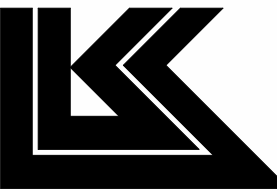


LK ARCHITECTURE, INC.

345 RIVERVIEW,
WICHITA, KS 67203
T 316.268.0230
F 316.268.0205

Architecture · Engineering ·
Planning · Interior Design ·
Landscape Architecture

Professional Seal:

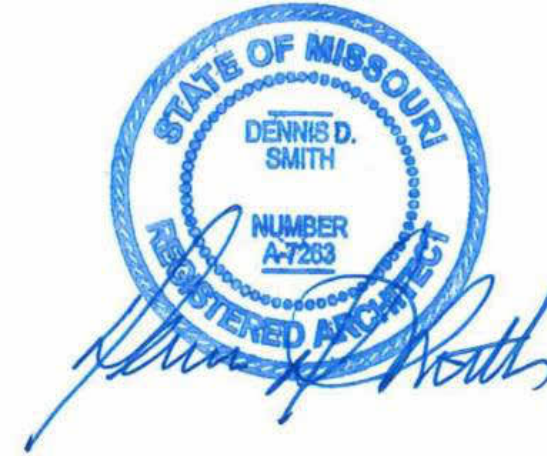

Project Title:

PROTOTYPE - NEW CONSTRUCTION - SHELL
Bakery Cafe #2406
1410 NE DOUGLAS ST
LEES SUMMIT, MO 64086



Consultant Copyright Placeholder

No.	Description	Date
2	Planning Set	7/26/2022

EXTERIOR
PERSPECTIVES

Project Number:

22169

Drawn By:

EB

Issue Date:

07/05/2022

DFM:

DPM

Sheet Number:

A210

DM:

DM

CPM:

CPM