



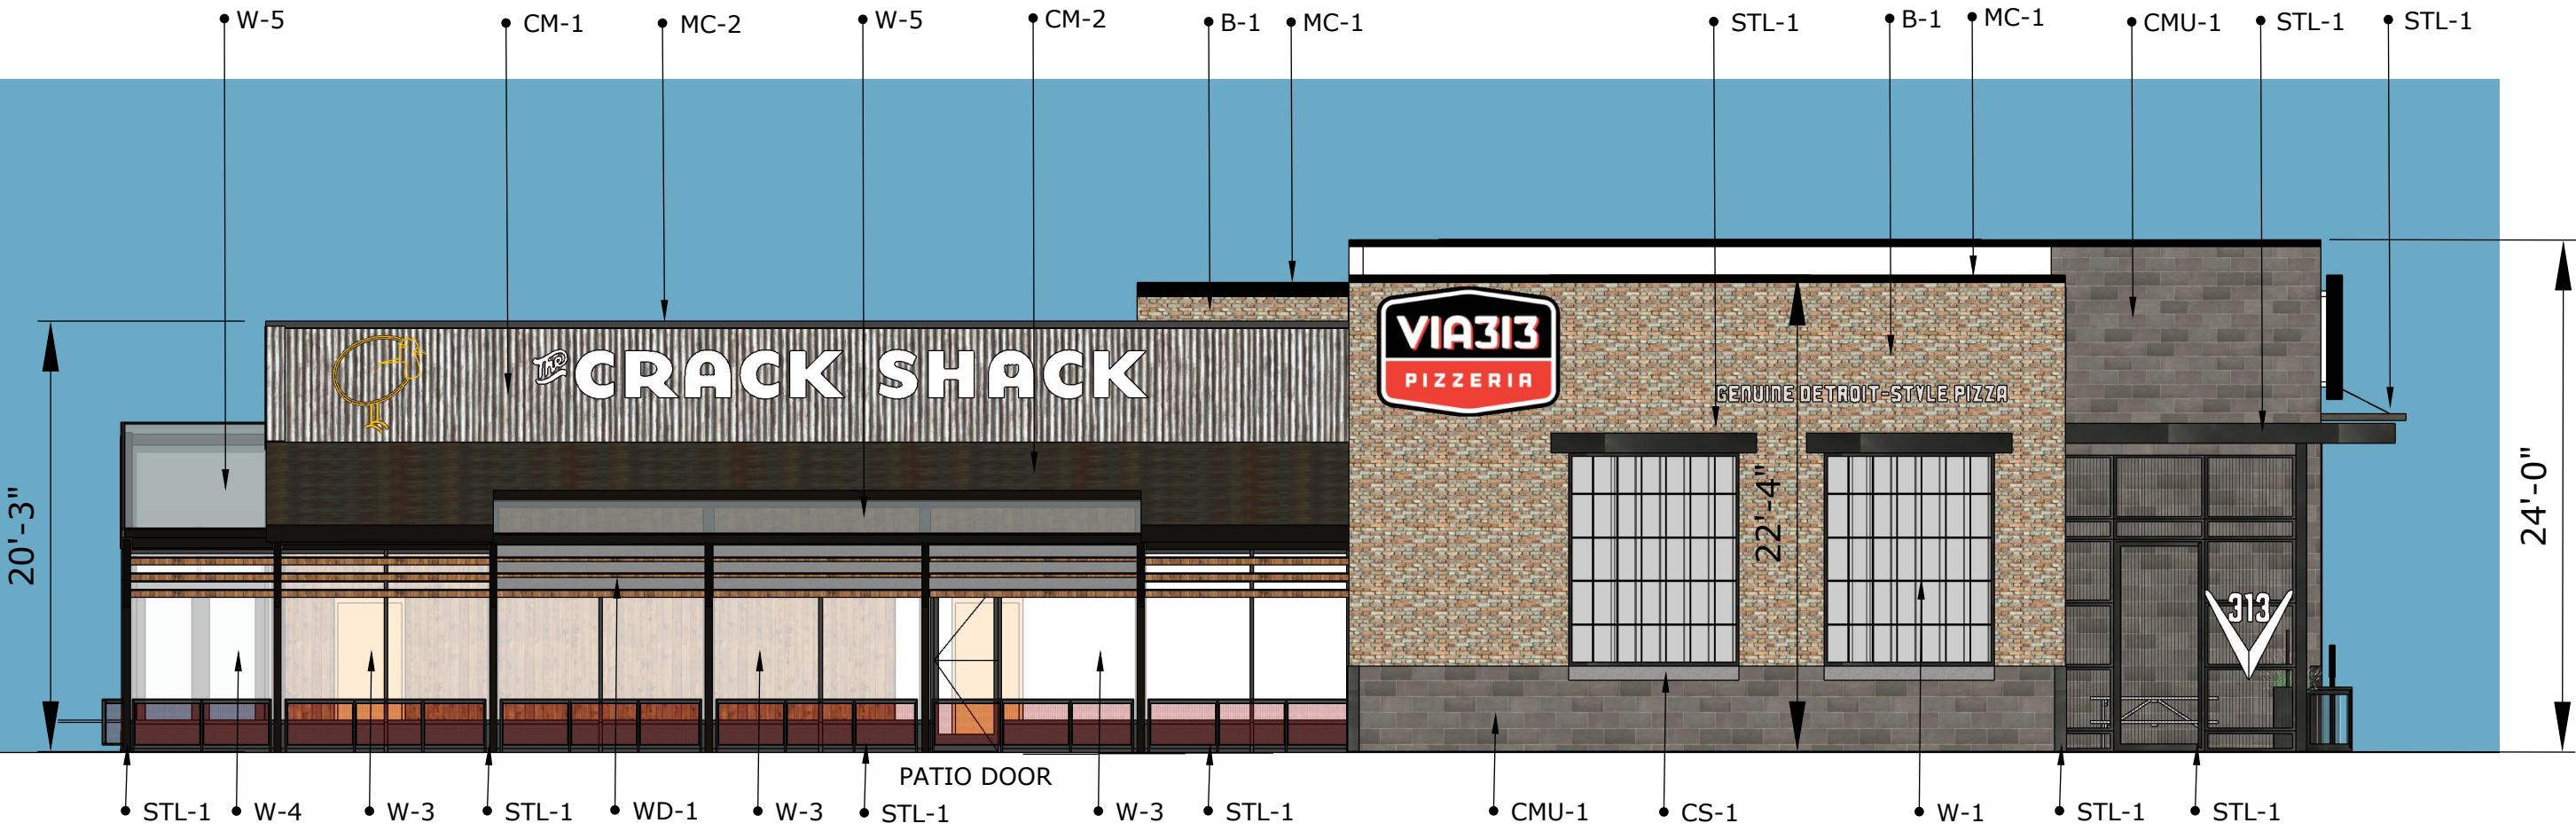


WEST ELEVATION
SCALE: 1/8" = 1'-0"

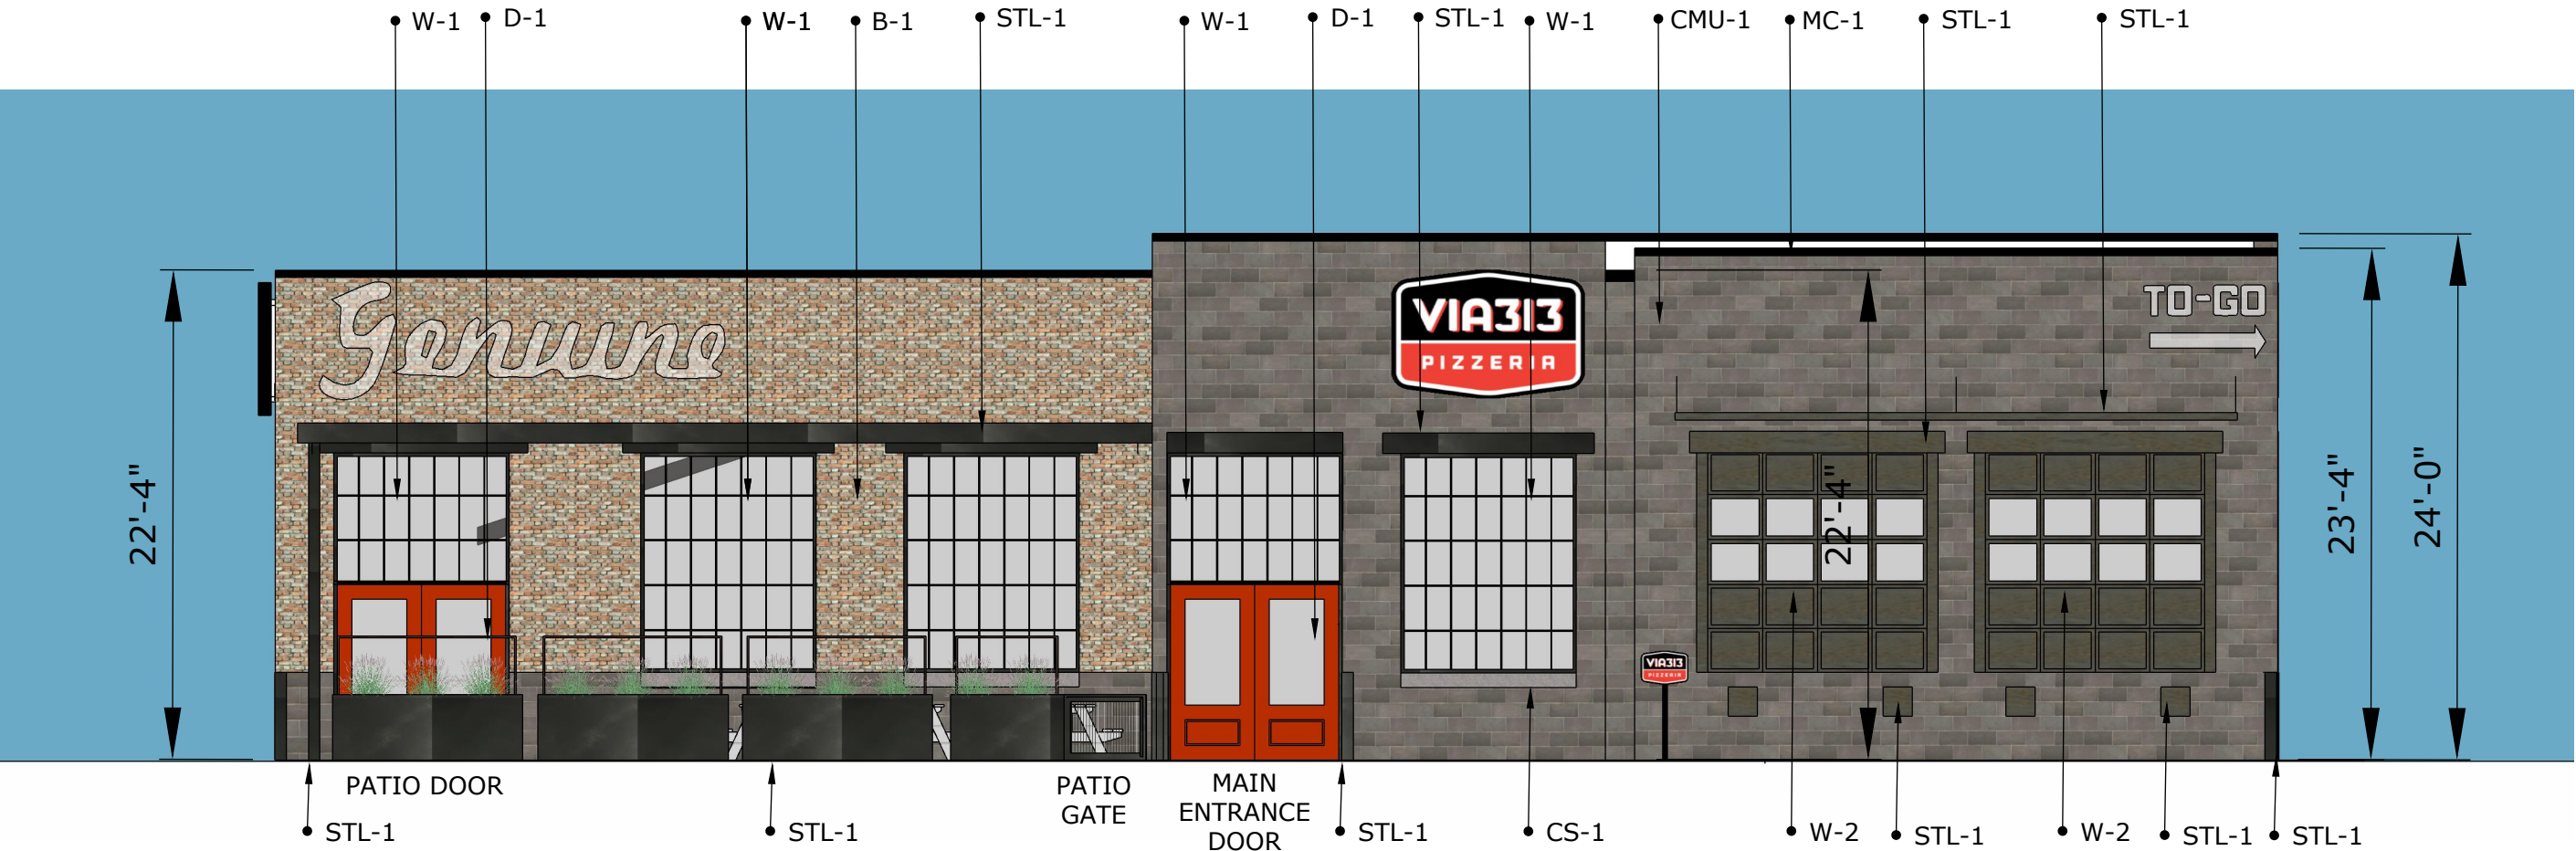

EAST ELEVATION
SCALE: 1/8" = 1'-0"



SOUTH ELEVATION
SCALE: 1/8" = 1'-0"

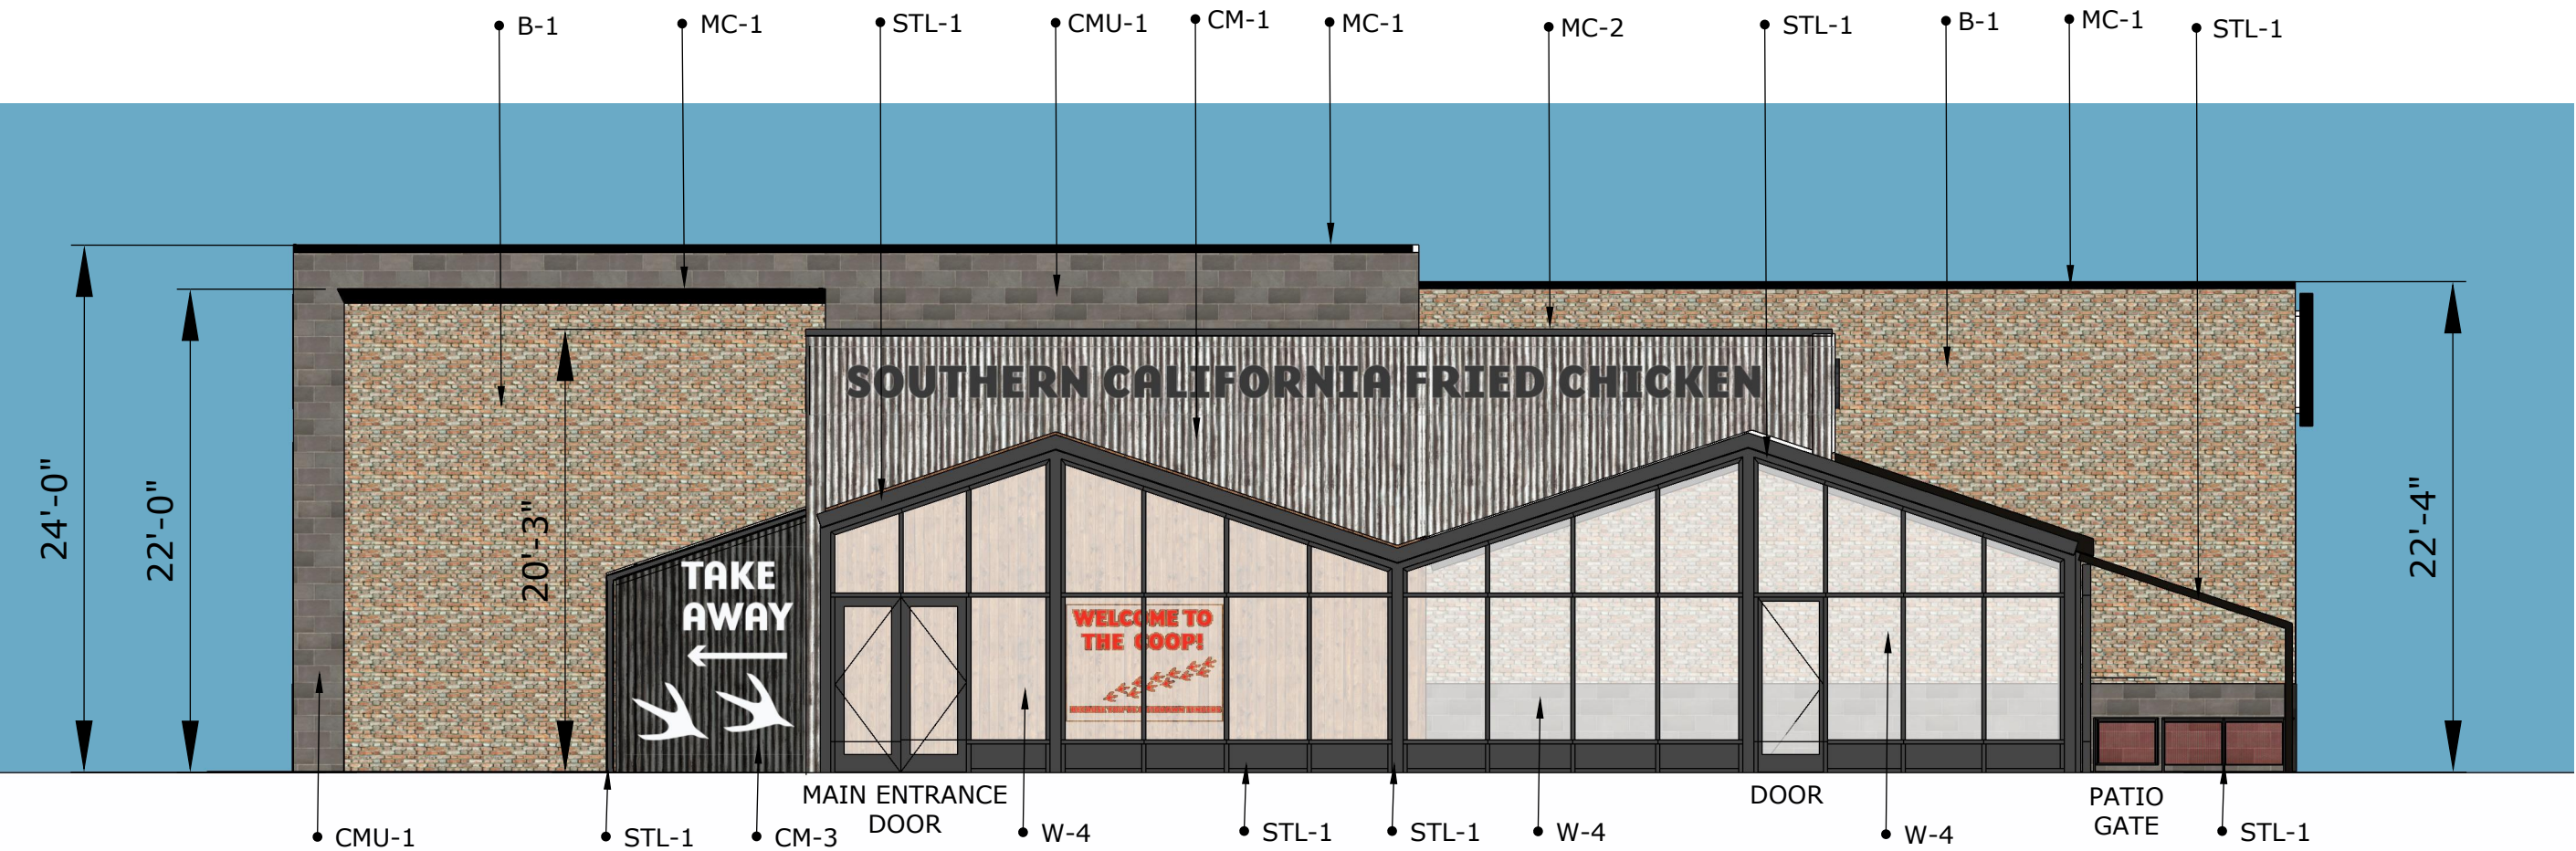

NORTH ELEVATION
SCALE: 1/8" = 1'-0"

FINISH LEGEND

CMU-1	CONCRETE MASONRY UNIT	AMCOR - MIDNIGHT
B-1	BRICK	INTERSTATE BRICK - 90% WILLOW CREEK, 5% UINTAH, 5% LEWISTON
STL-1	PAINTED STEEL	POWDER COATED - SW 6258 TRICORN
CS-1	CONCRETE SILL	8" PRECAST CONCRETE SILL - NATURAL COLOR
CM-1	CORRUGATED METAL PANEL	GALVANIZED. INSTALLED VERTICALLY
CM-2	CORRUGATED METAL PANEL	RUSTED LOOK. INSTALLED VERTICALLY
CM-3	CORRUGATED METAL PANEL	PAINTED - SW 6258 TRICORN
WD-1	RECLAIMED WOOD	STAINED
MC-1	PREFINISHED METAL CAP	CMG - EXTRA DARK BRONZE
MC-2	PREFINISHED METAL CAP	CMG - CHARCOAL GRAY
W-1	ALUMINUM STOREFRONT	THERMAL GLAZING WITH ALUM. MUNTIN SYSTEM - EXTRA DARK BRONZE FRAME & MUNTIN COLOR
W-2	ALUMINUM STOREFRONT	GARAGE DOOR LOOK - THERMAL GLAZING IN EXTRA DARK BRONZE FRAME
W-3	ALUMINUM STOREFRONT	THERMAL GLAZING IN EXTRA DARK BRONZE FRAME
W-4	WINDOW WALL	THERMAL GLAZING IN EXTRA DARK BRONZE FRAME
W-5	SKYLIGHT	THERMAL GLAZING IN EXTRA DARK BRONZE FRAME
W-6	ALUMINUM STOREFRONT	INSULATED METAL PANEL. EXTRA DARK BRONZE
D-1	STEEL DOOR	POWDER COATED STEEL DOOR WITH 2/3 LITE AND EMBOSSED BOTTOM PANEL.
D-2	HOLLOW METAL DOOR	PAINTED SW 6258 TRICORN
D-3	HOLLOW METAL DOOR	DUTCH DOOR. PAINTED SW 6258 TRICORN
D-4	HOLLOW METAL DOOR	FULL LITE. PAINTED SW 6258 TRICORN

RETAIL SHELL - THE CRACK SHACK & VIA 313 PIZZERIA



SOUTHEAST ELEVATION



SOUTHWEST ELEVATION



NORTHWEST ELEVATION



NORTHEAST ELEVATION

RETAIL SHELL - THE CRACK SHACK & VIA 313 PIZZERIA



CRACK SHACK ELEVATION CONCEPT

View 01



CRACK SHACK ELEVATION CONCEPT



CRACK SHACK ELEVATION CONCEPT



CRACK SHACK ELEVATION CONCEPT



CRACK SHACK ELEVATION CONCEPT



CRACK SHACK ELEVATION CONCEPT

View 06



CRACK SHACK ELEVATION CONCEPT



CRACK SHACK ELEVATION CONCEPT



CRACK SHACK ELEVATION CONCEPT