




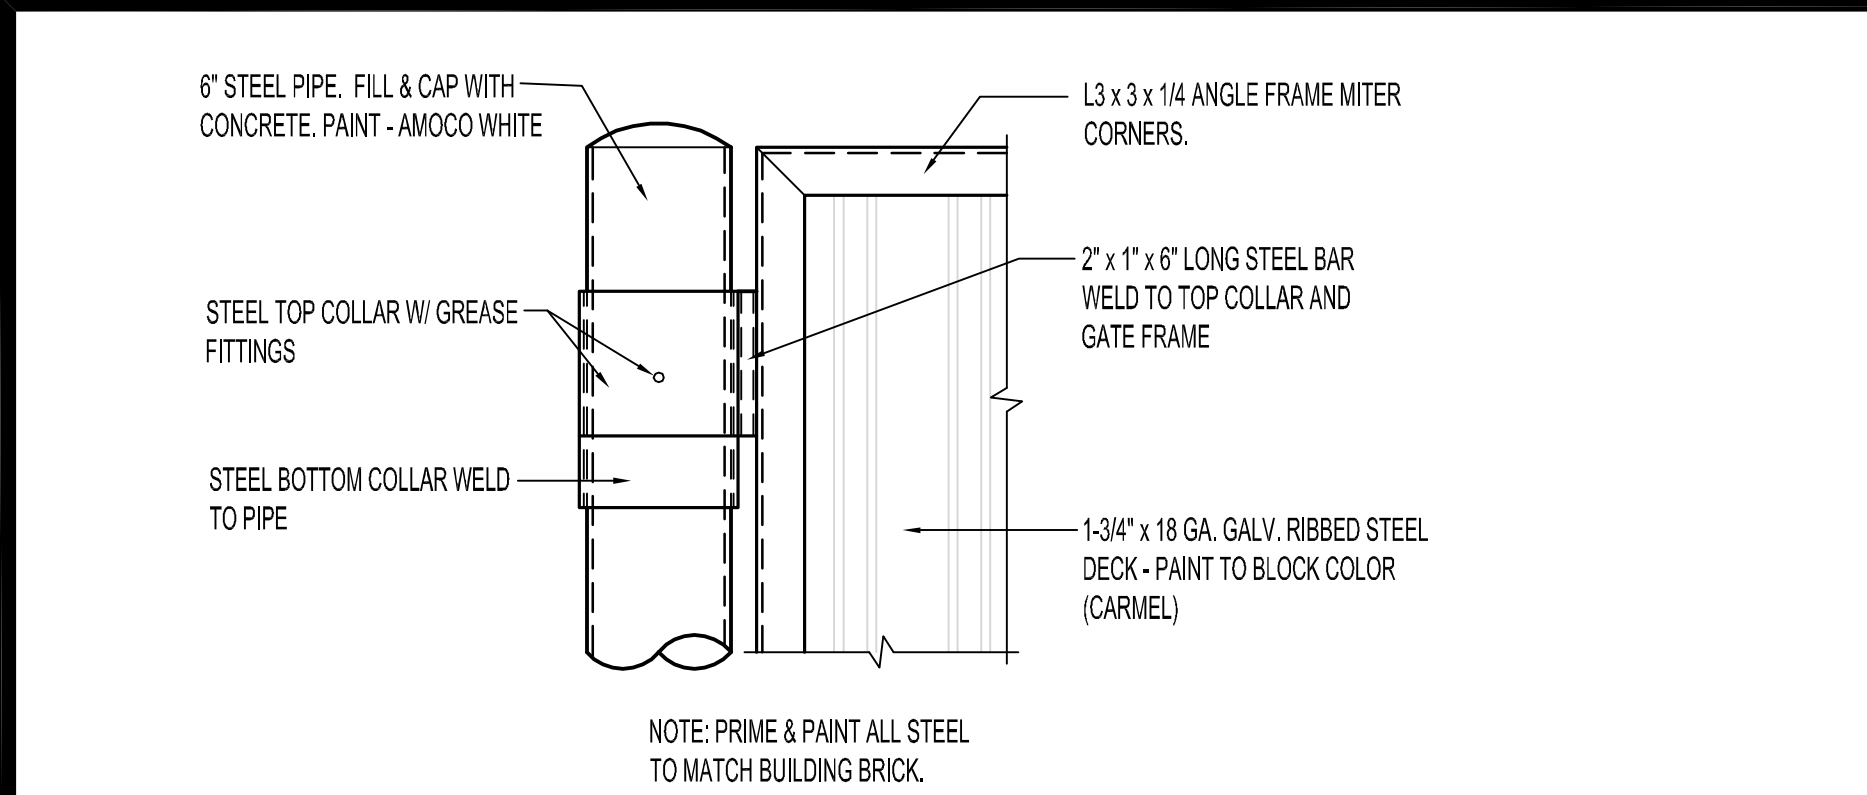


5 Gate Detail
SCALE: 1 1/2"=1'

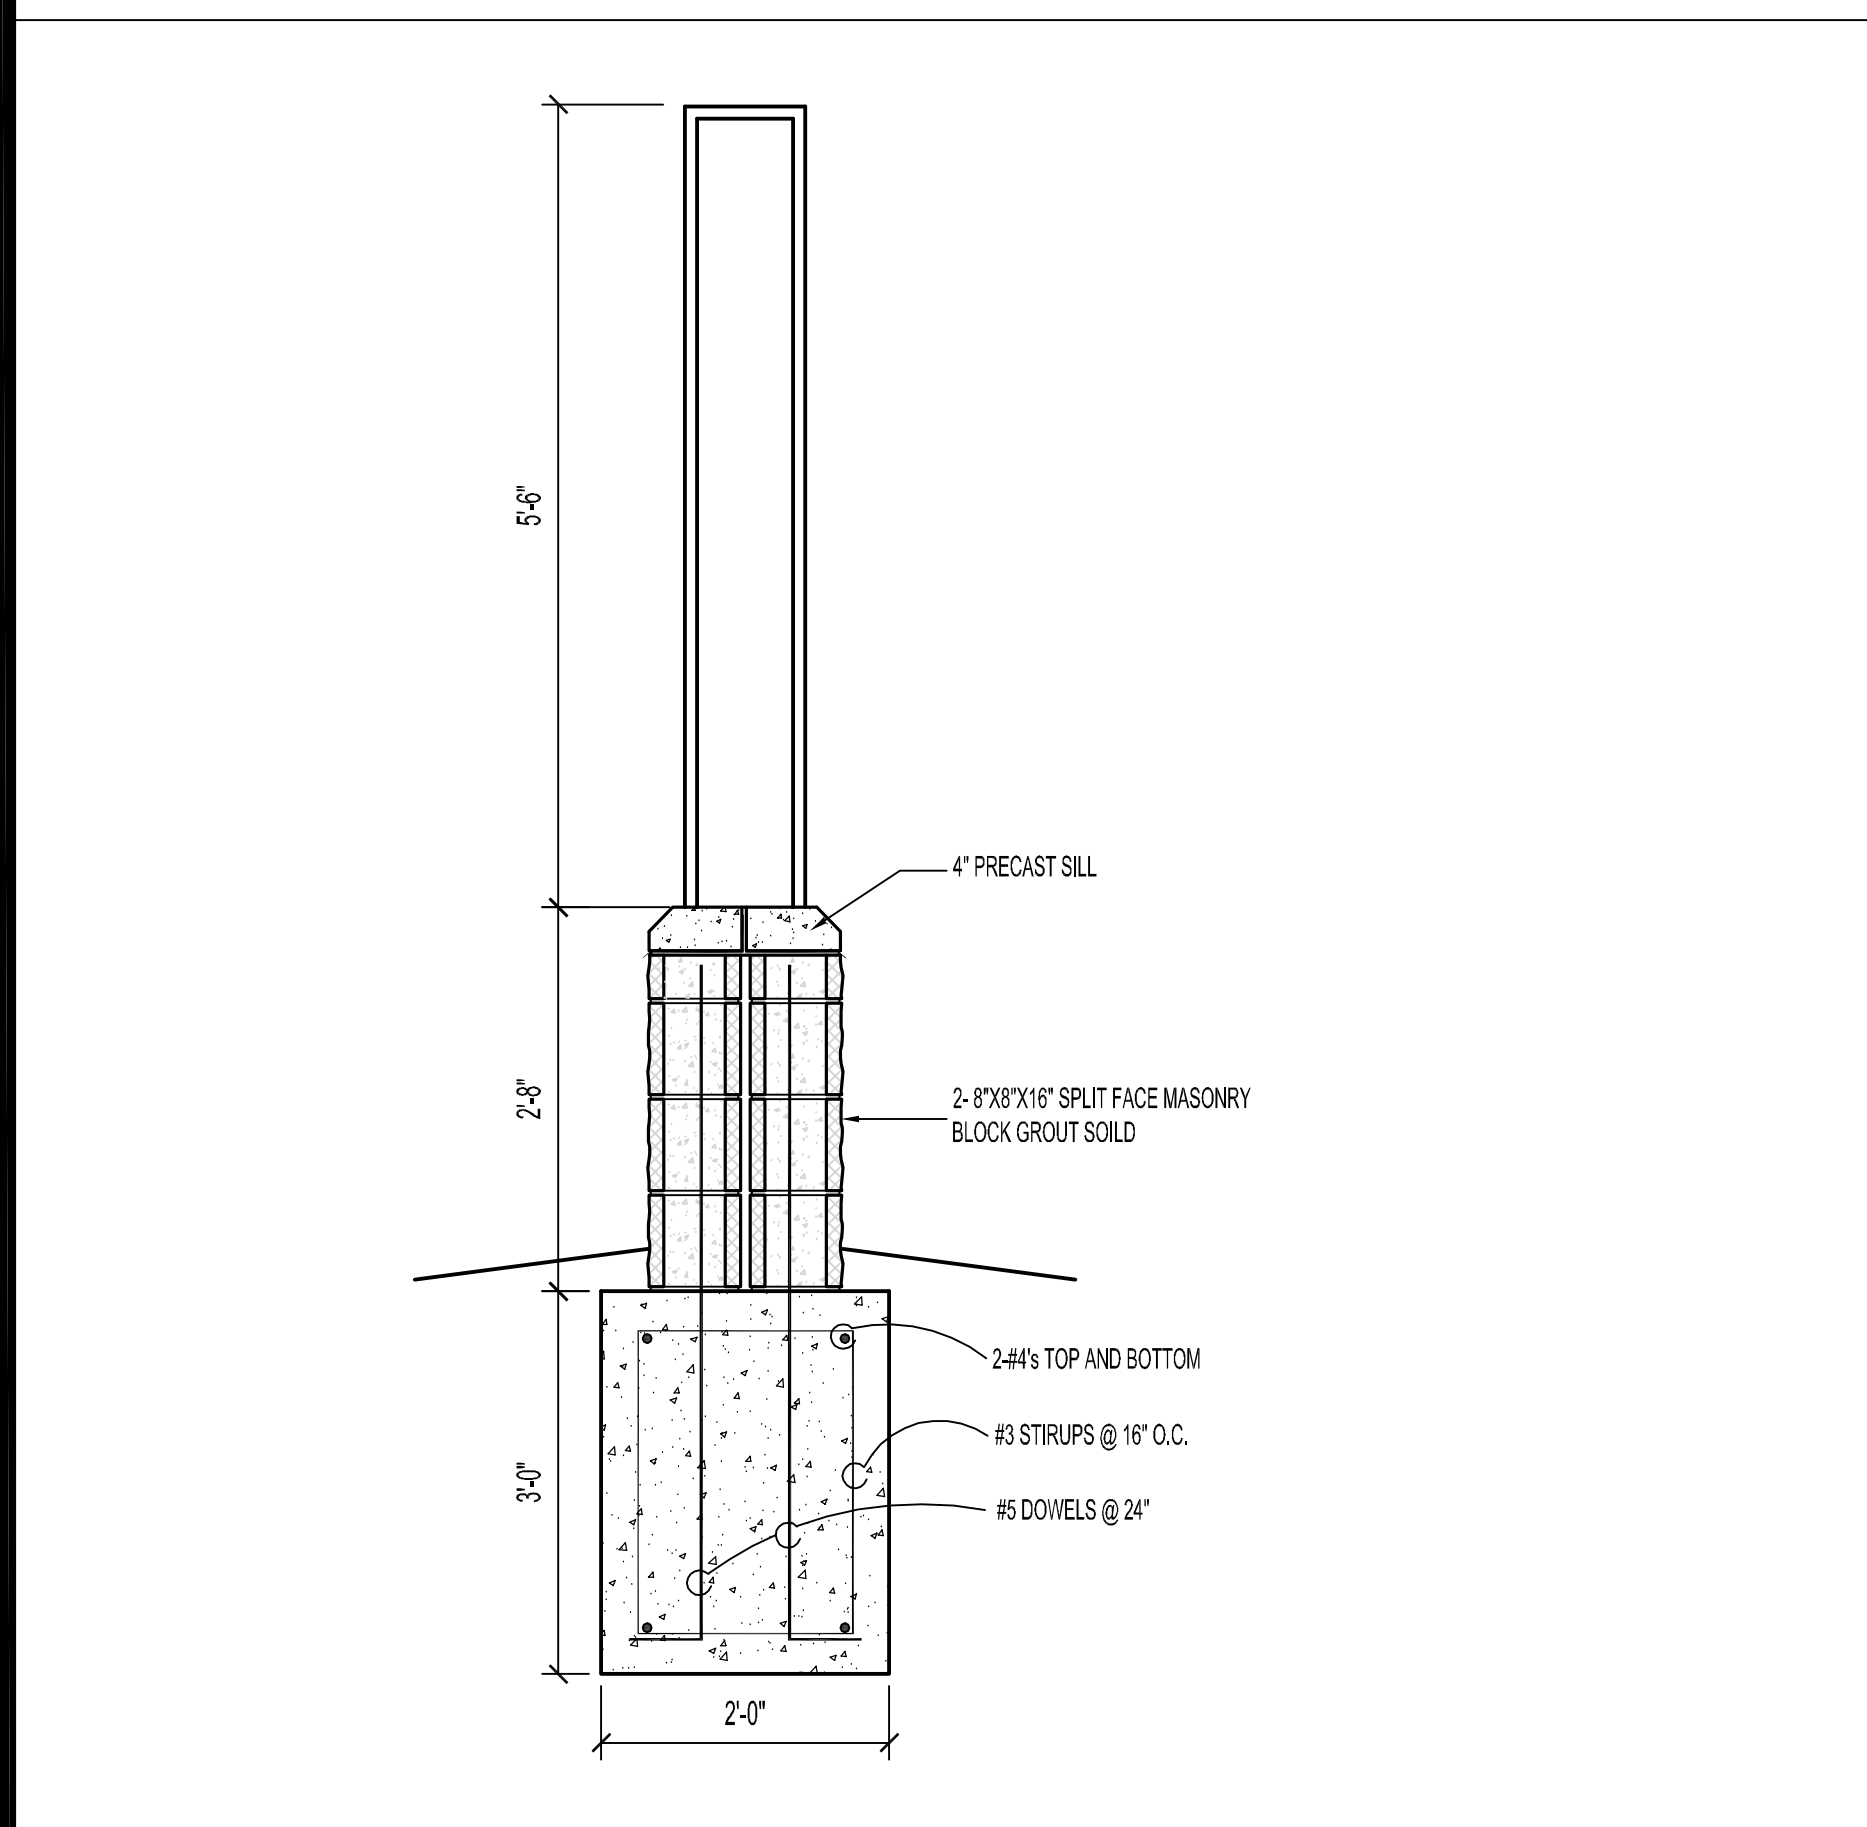


6 Monument Sign Section
SCALE: 3/4"=1'

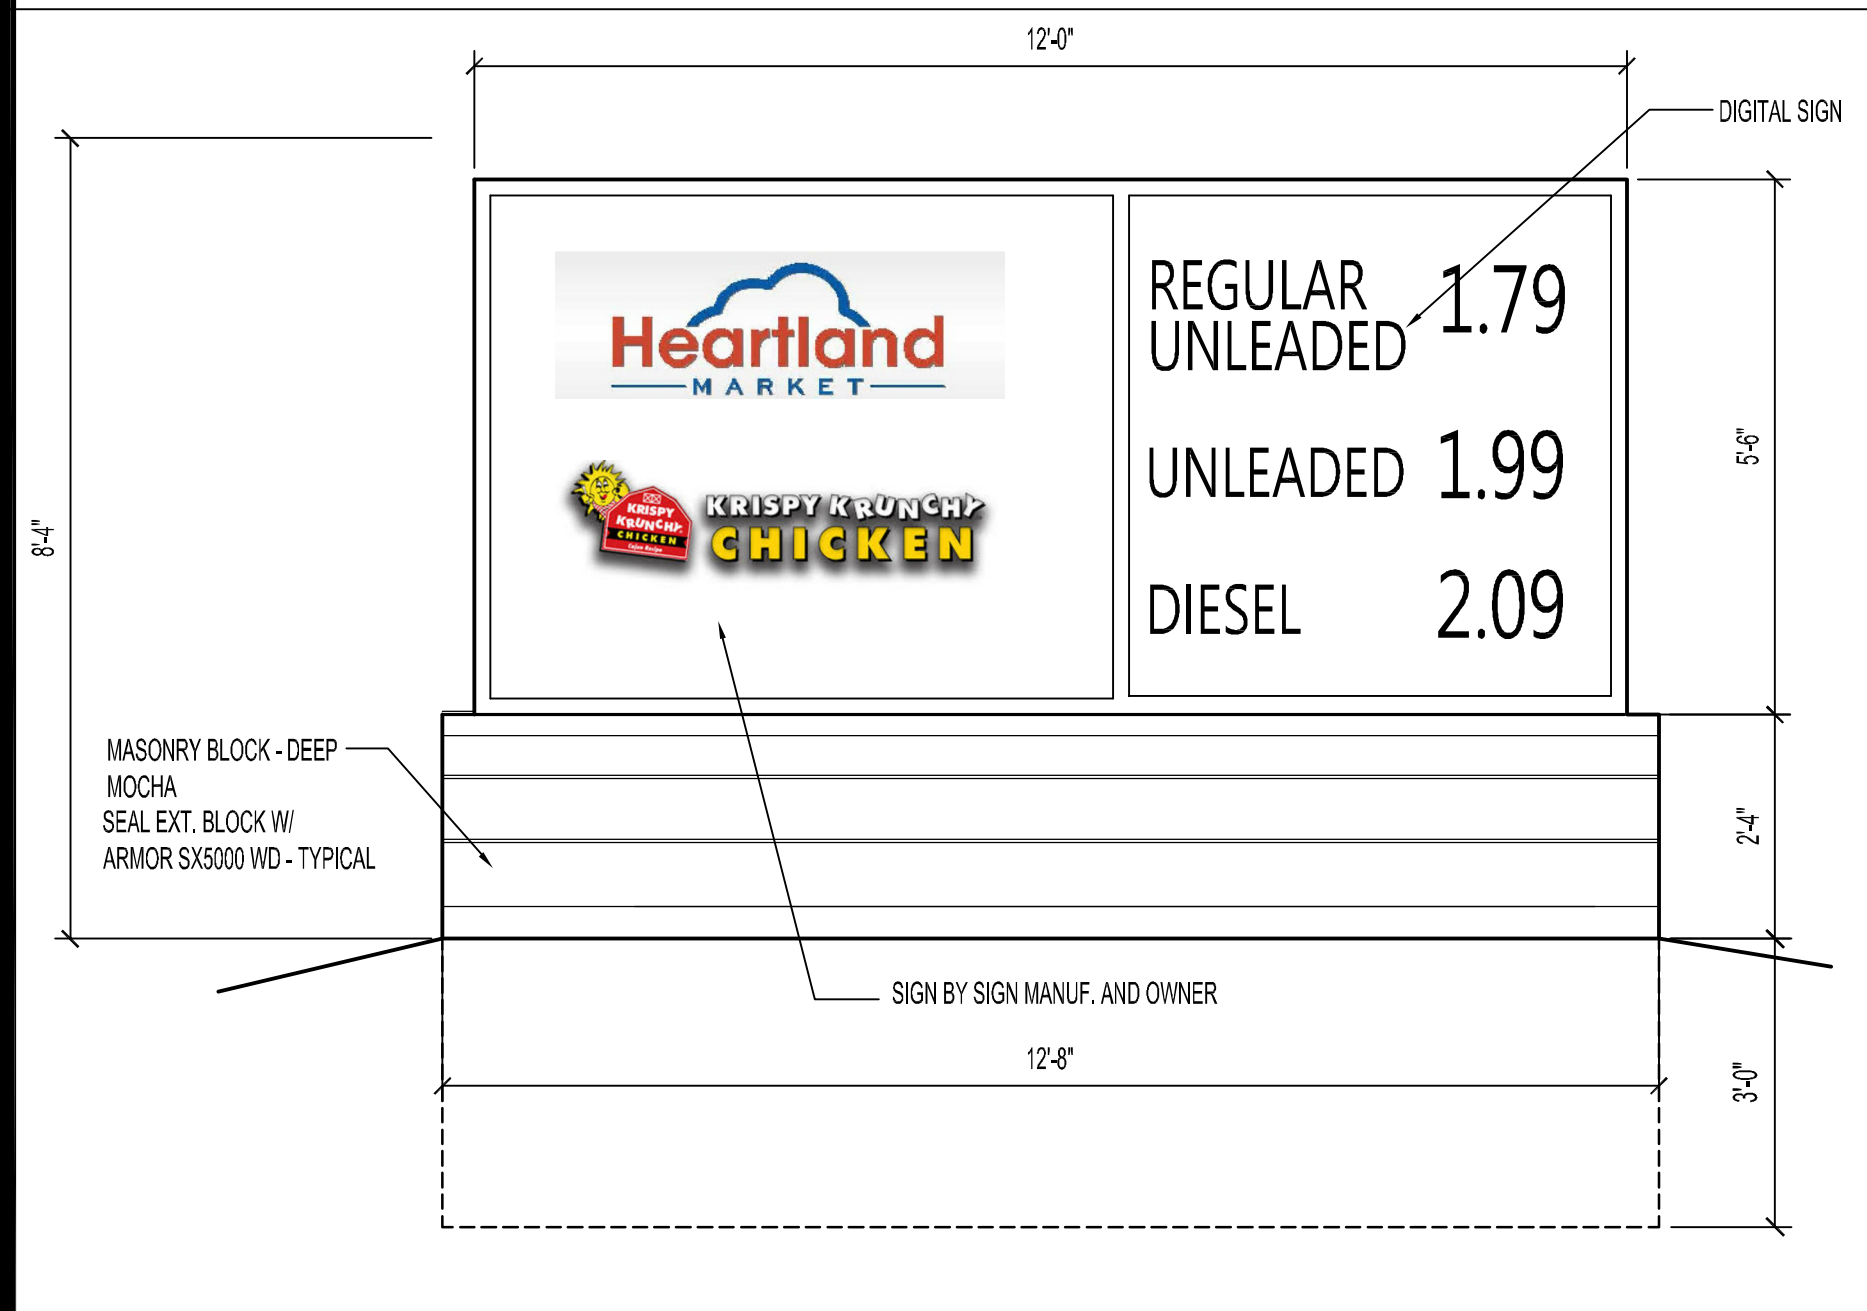


7 Monument Sign Elevation
SCALE: 1/2"=1'

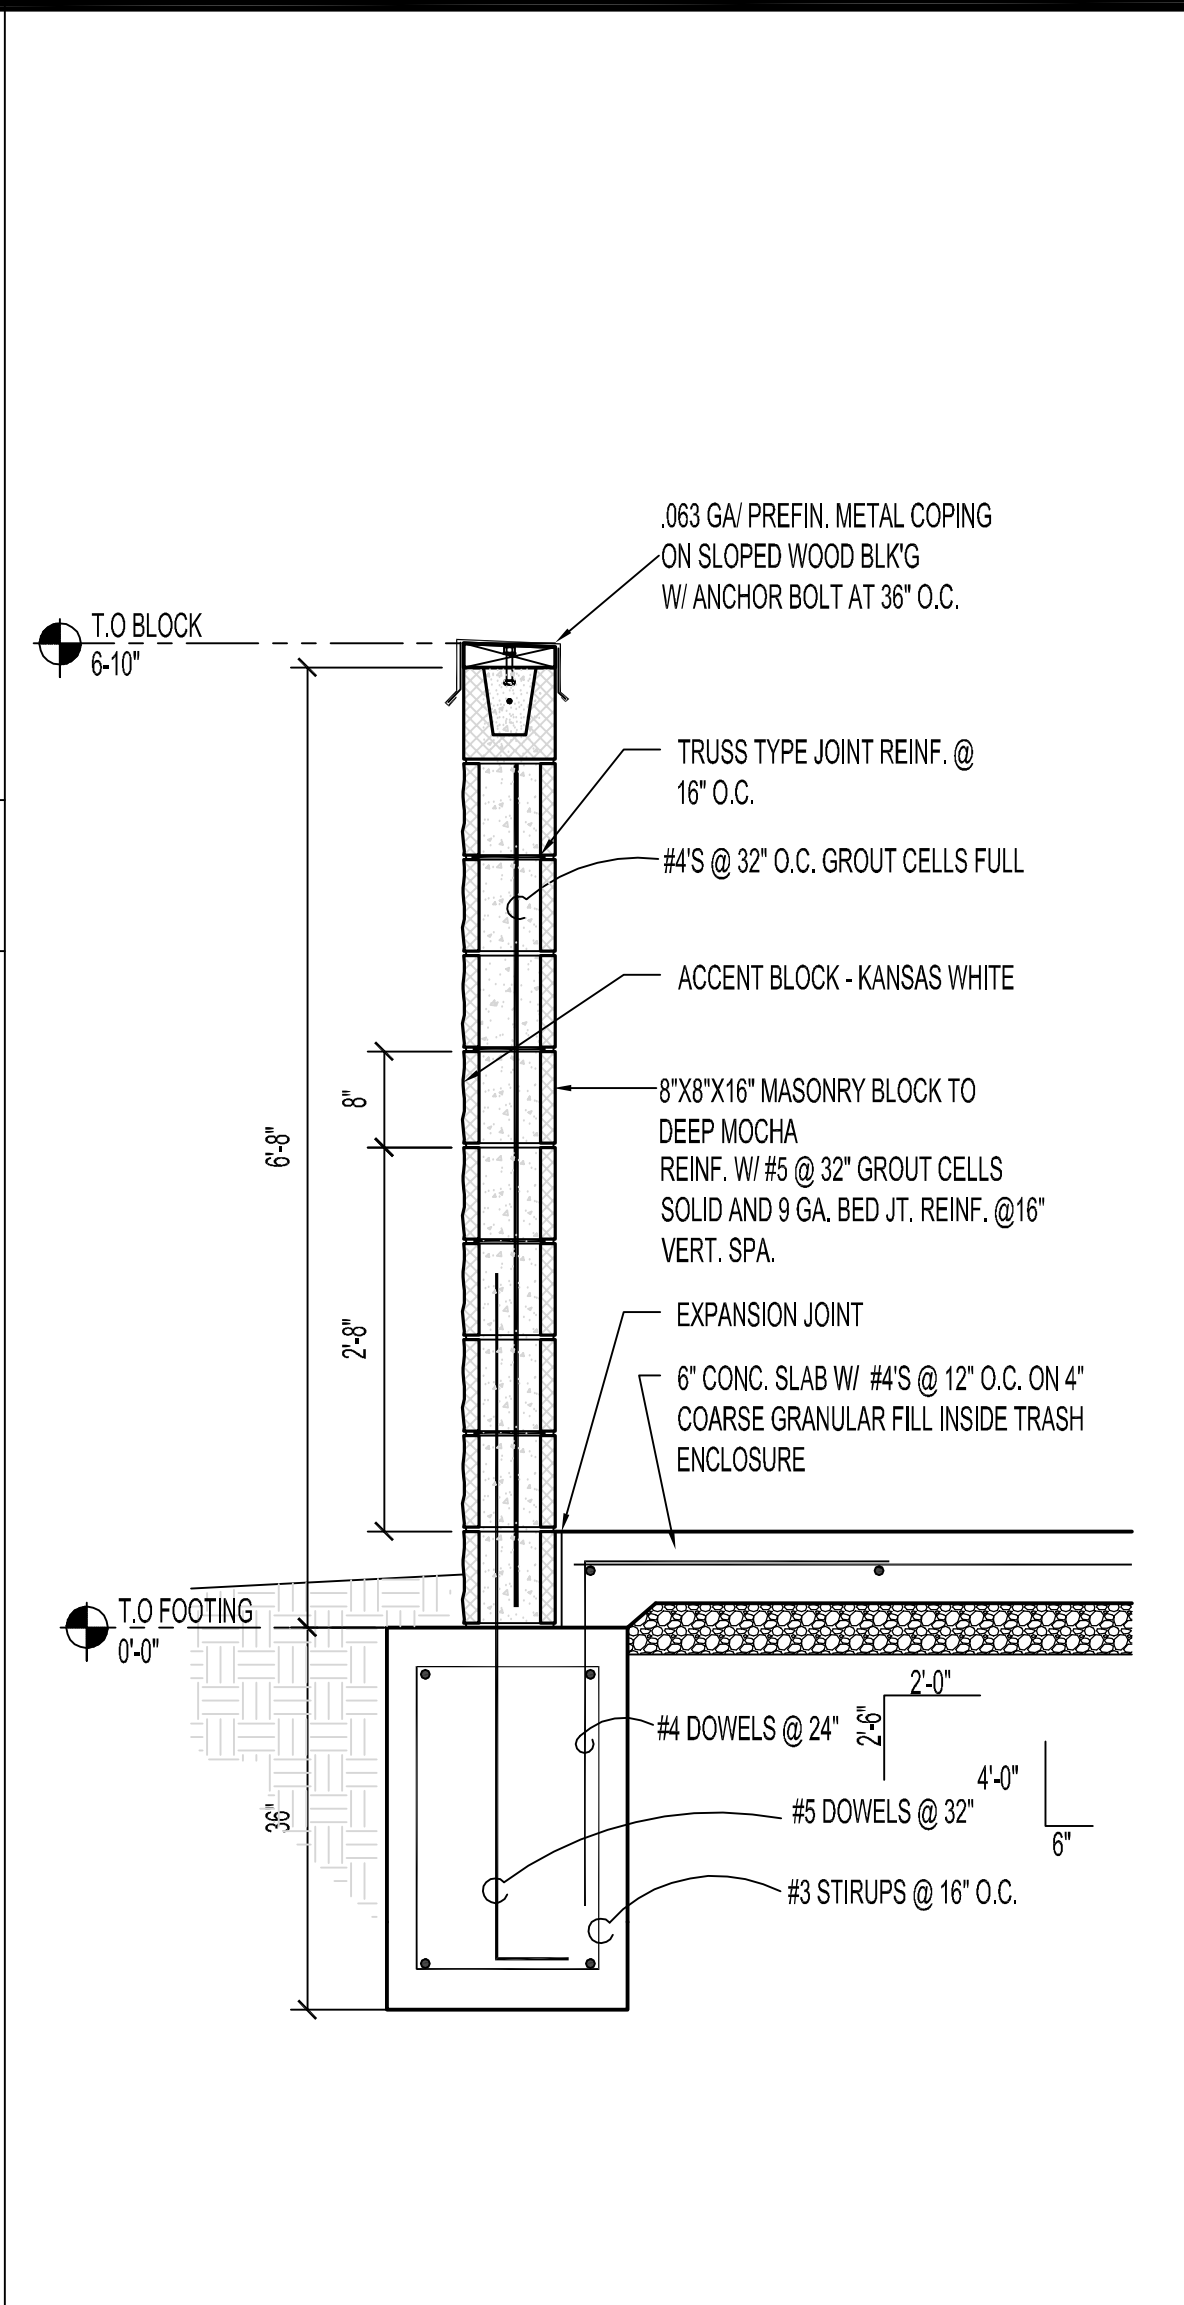


3 Trash Enclosure Section
SCALE: 3/4"=1'

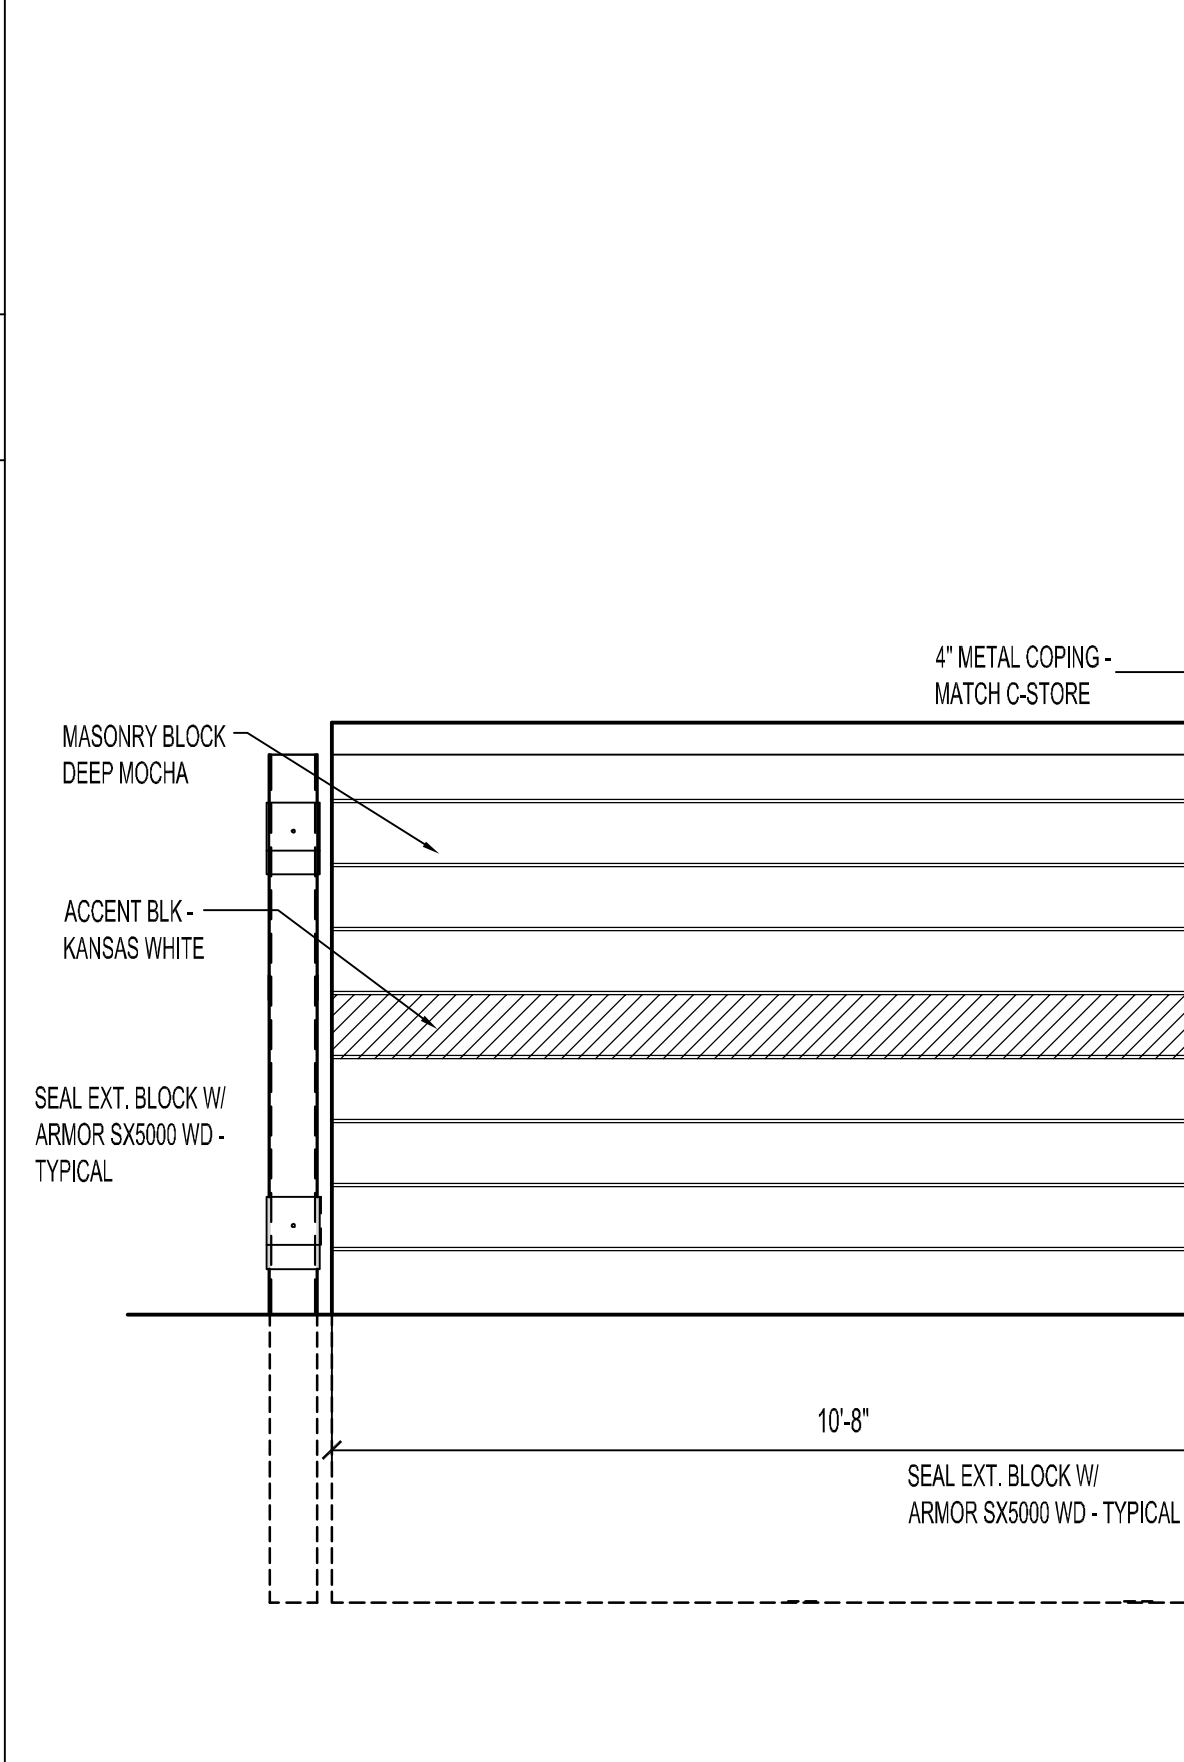

4 Trash Enclosure Elevation - North / South
SCALE: 1/2"=1'

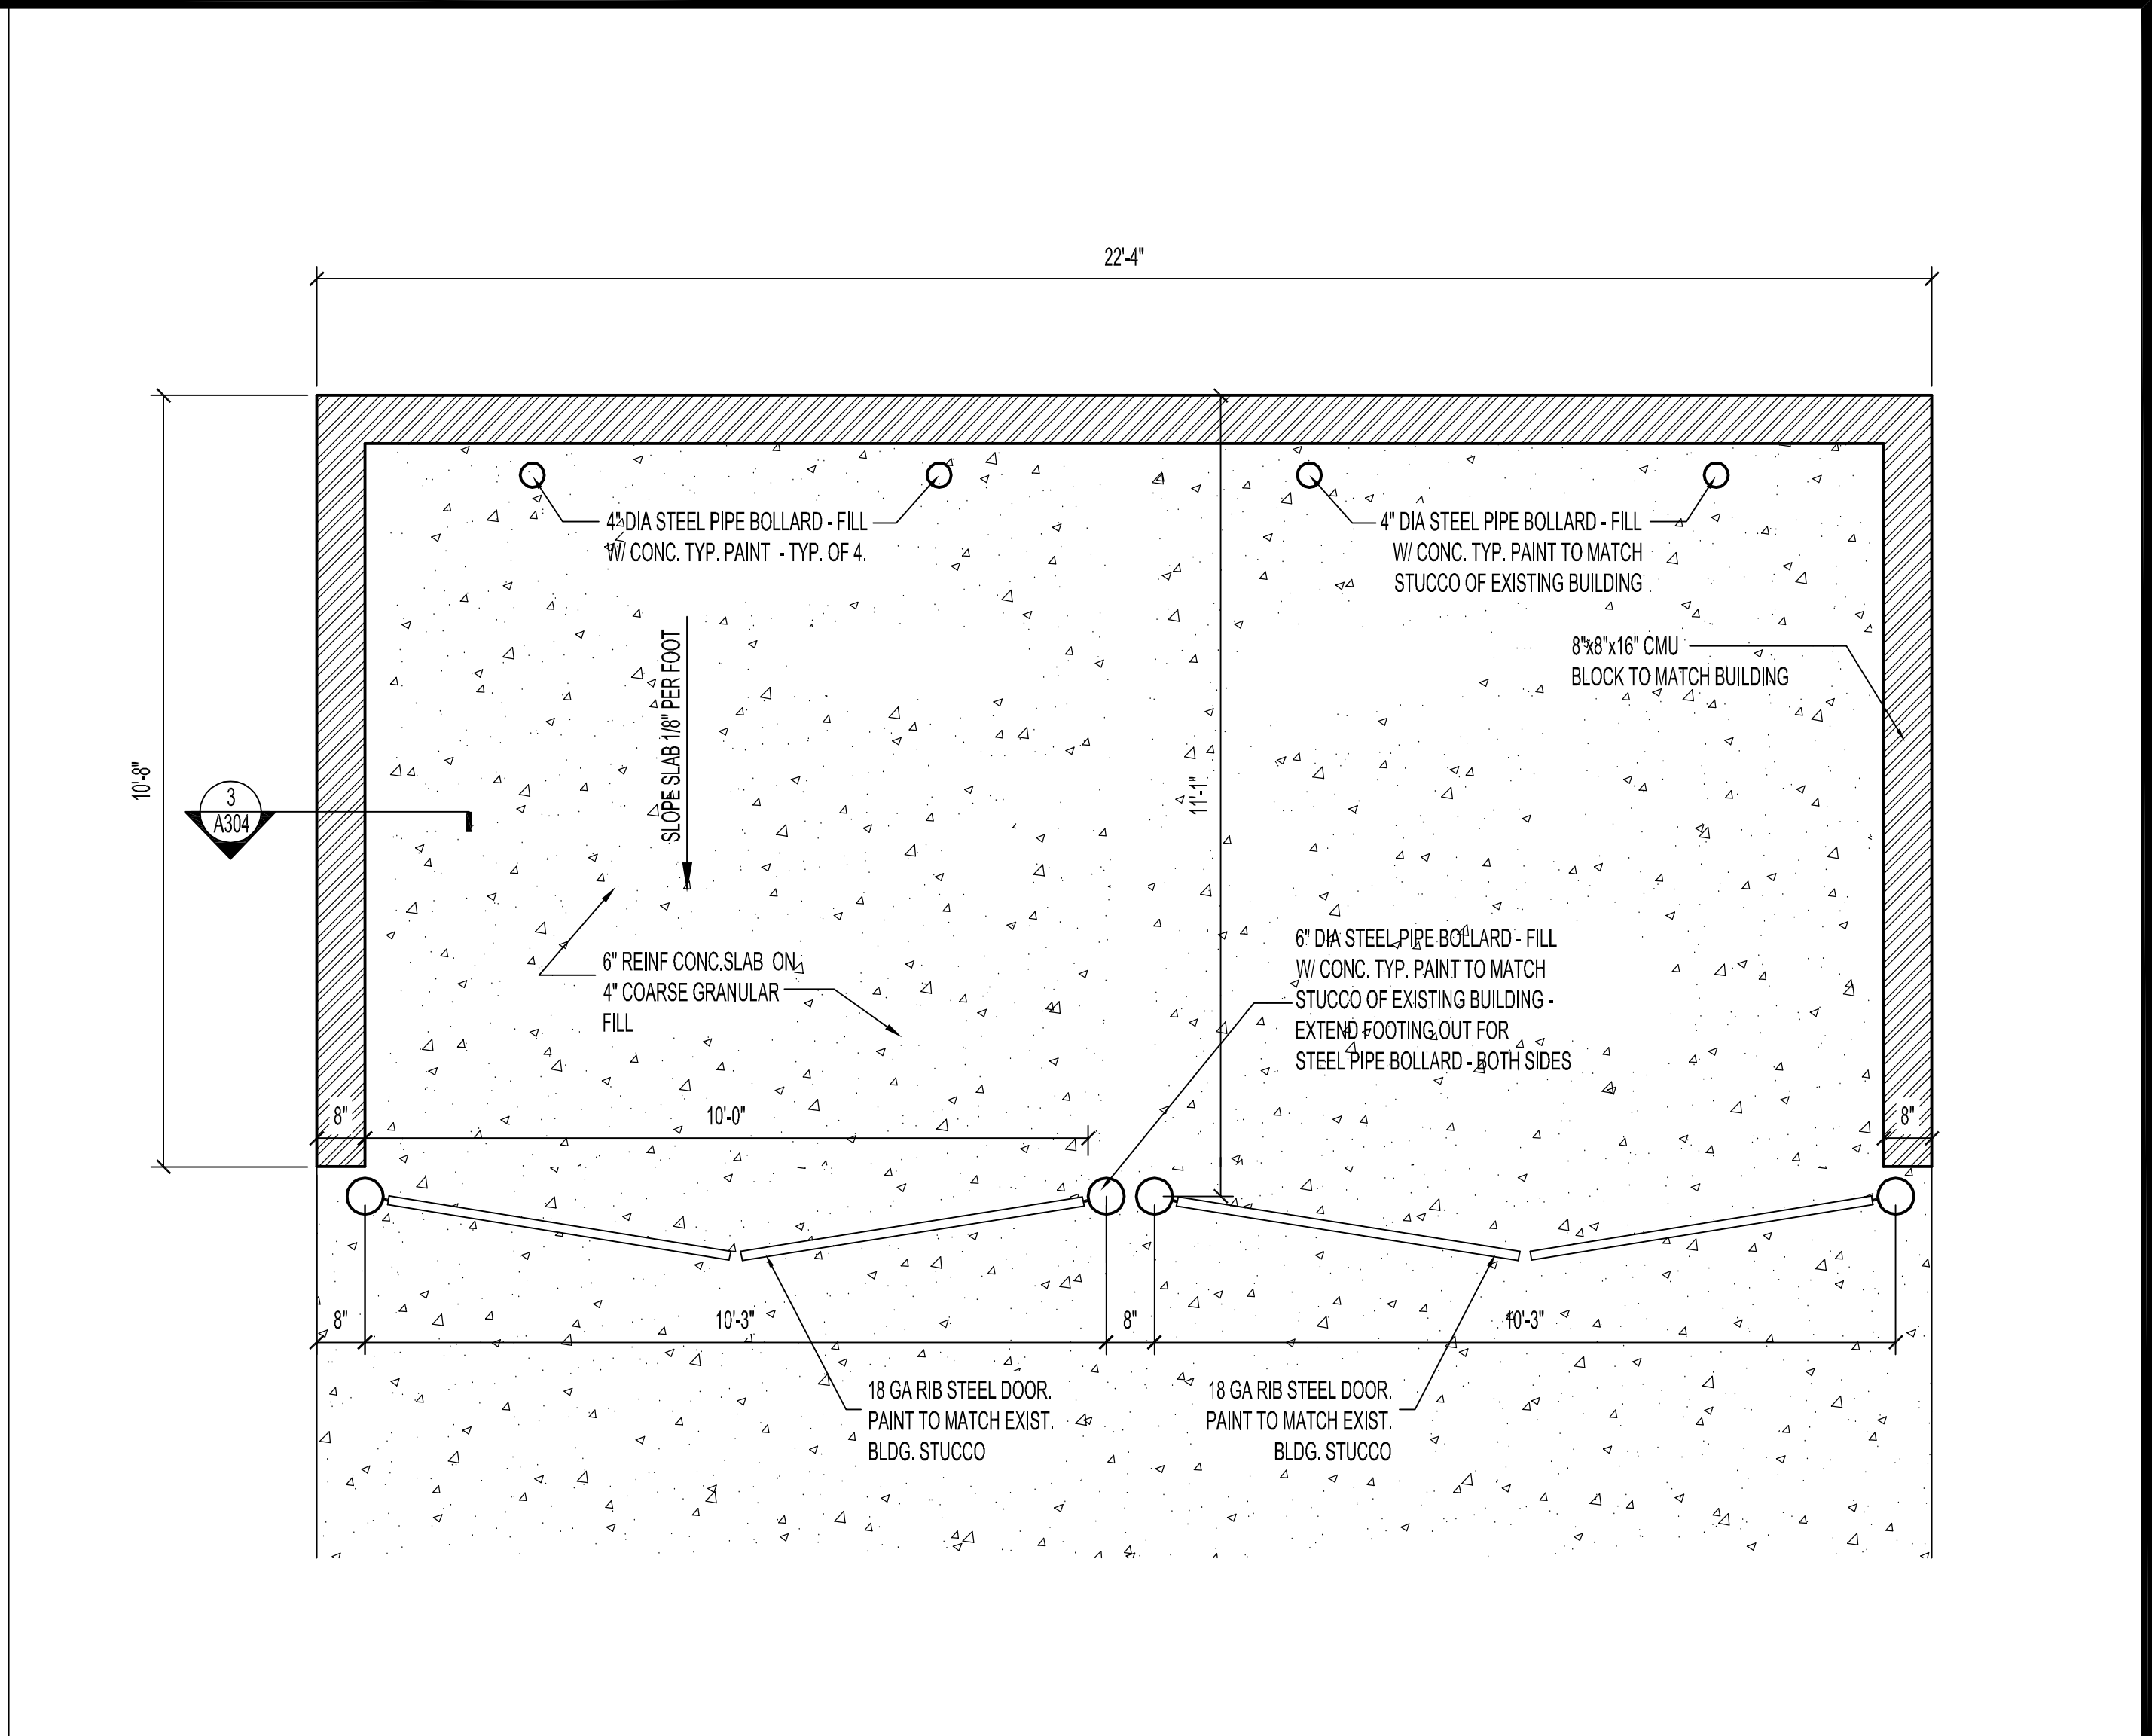

1 Trash Enclosure Plan
SCALE: 1/2"=1'

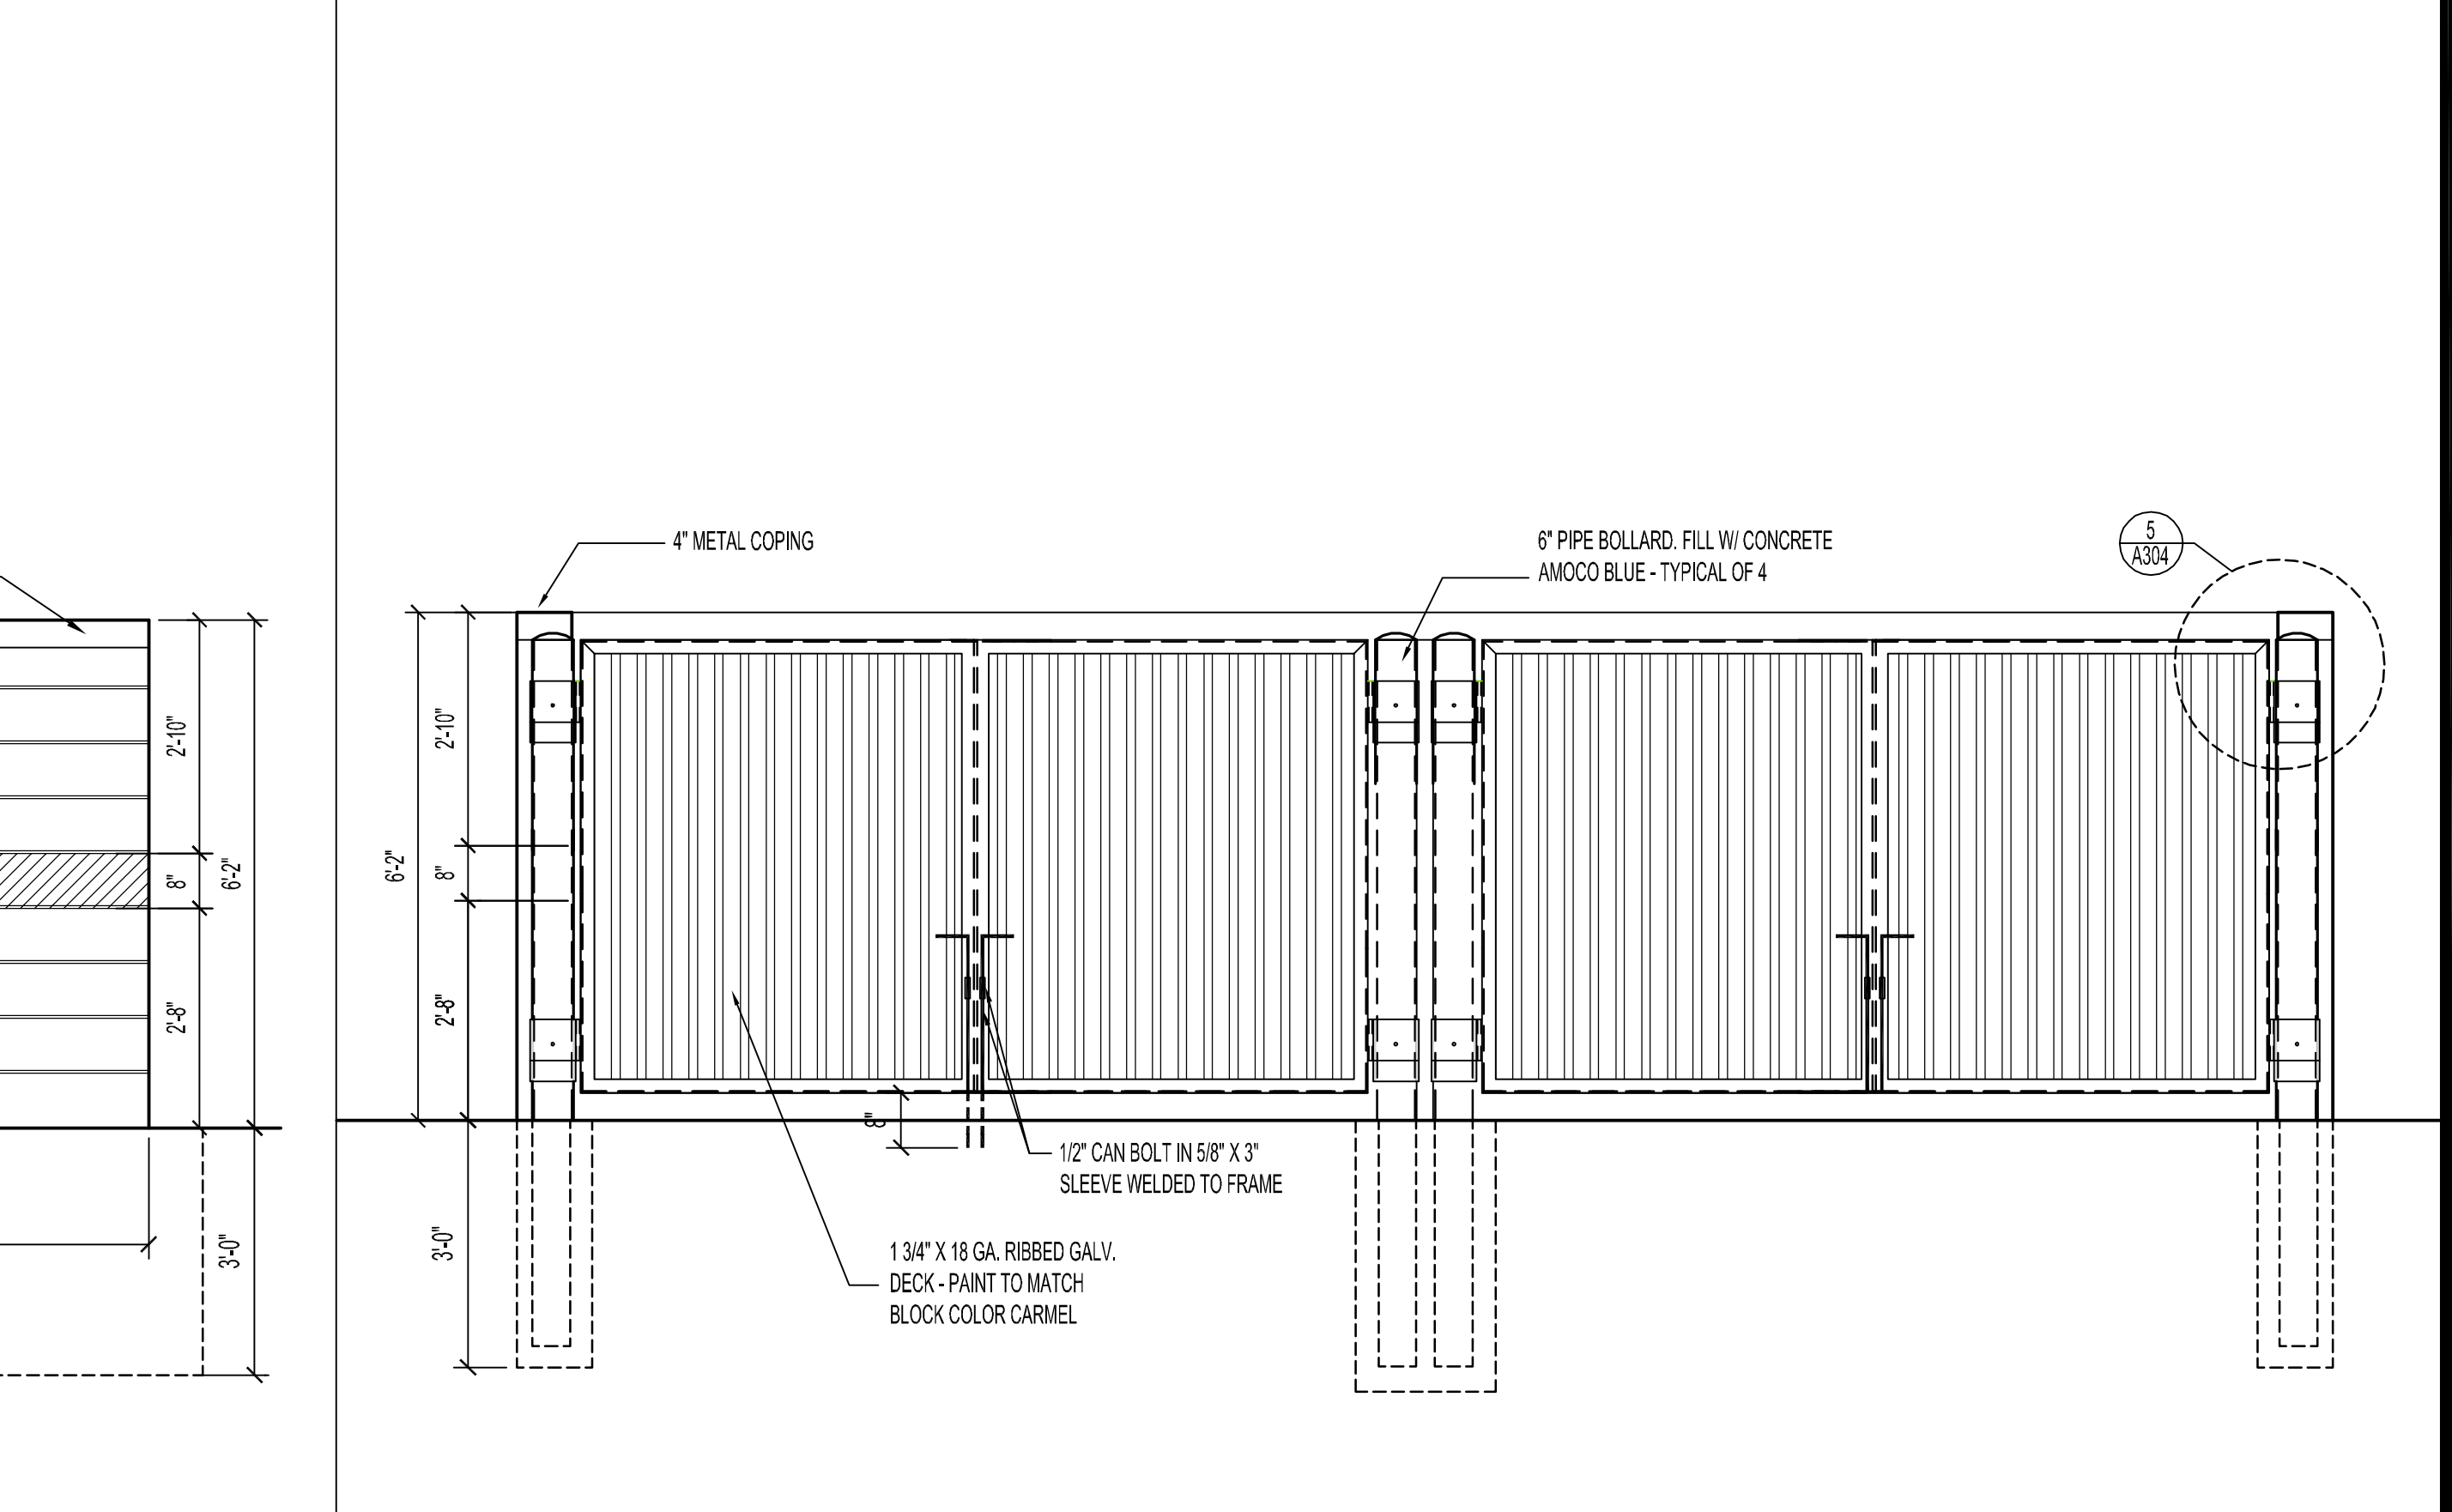

2 Trash Enclosure Elevation
SCALE: 1/2"=1'