

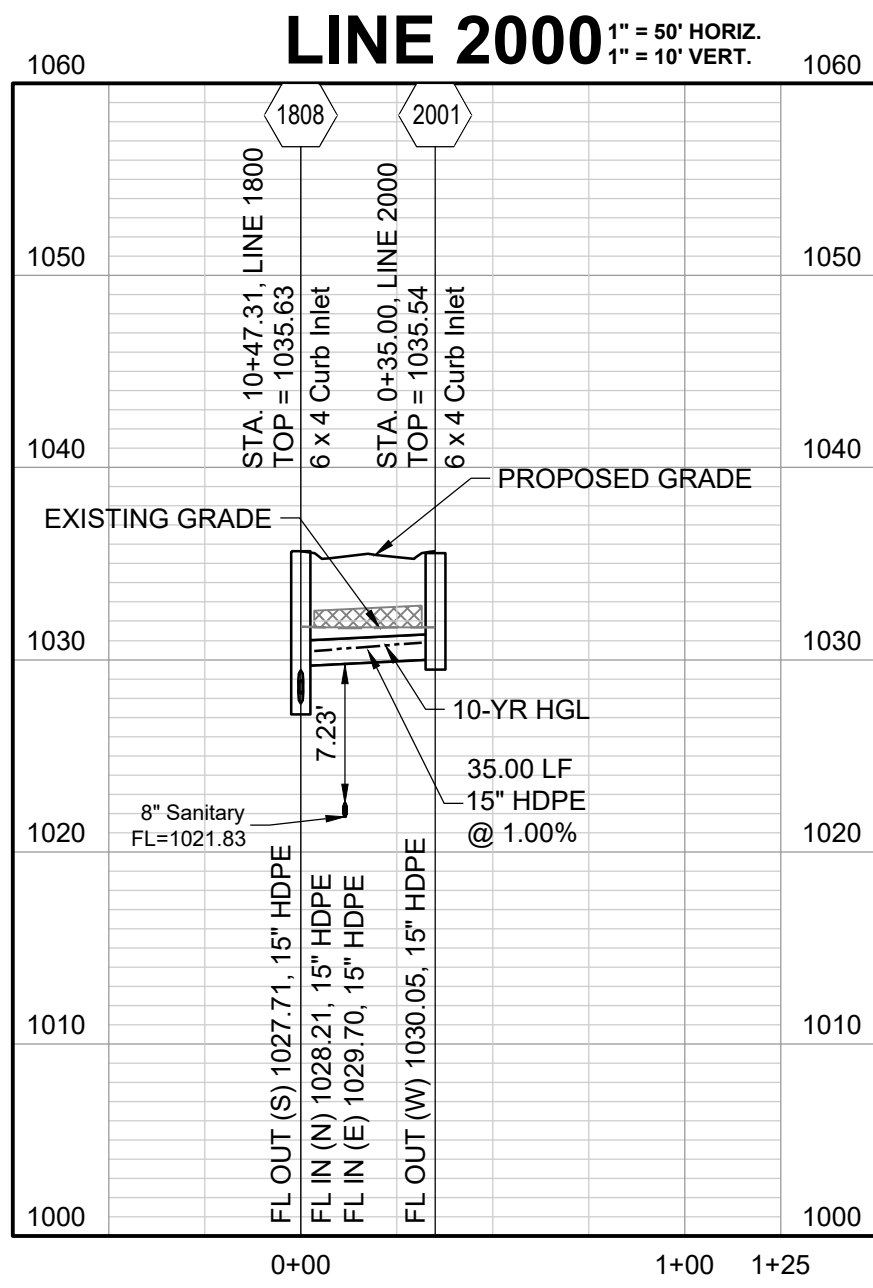
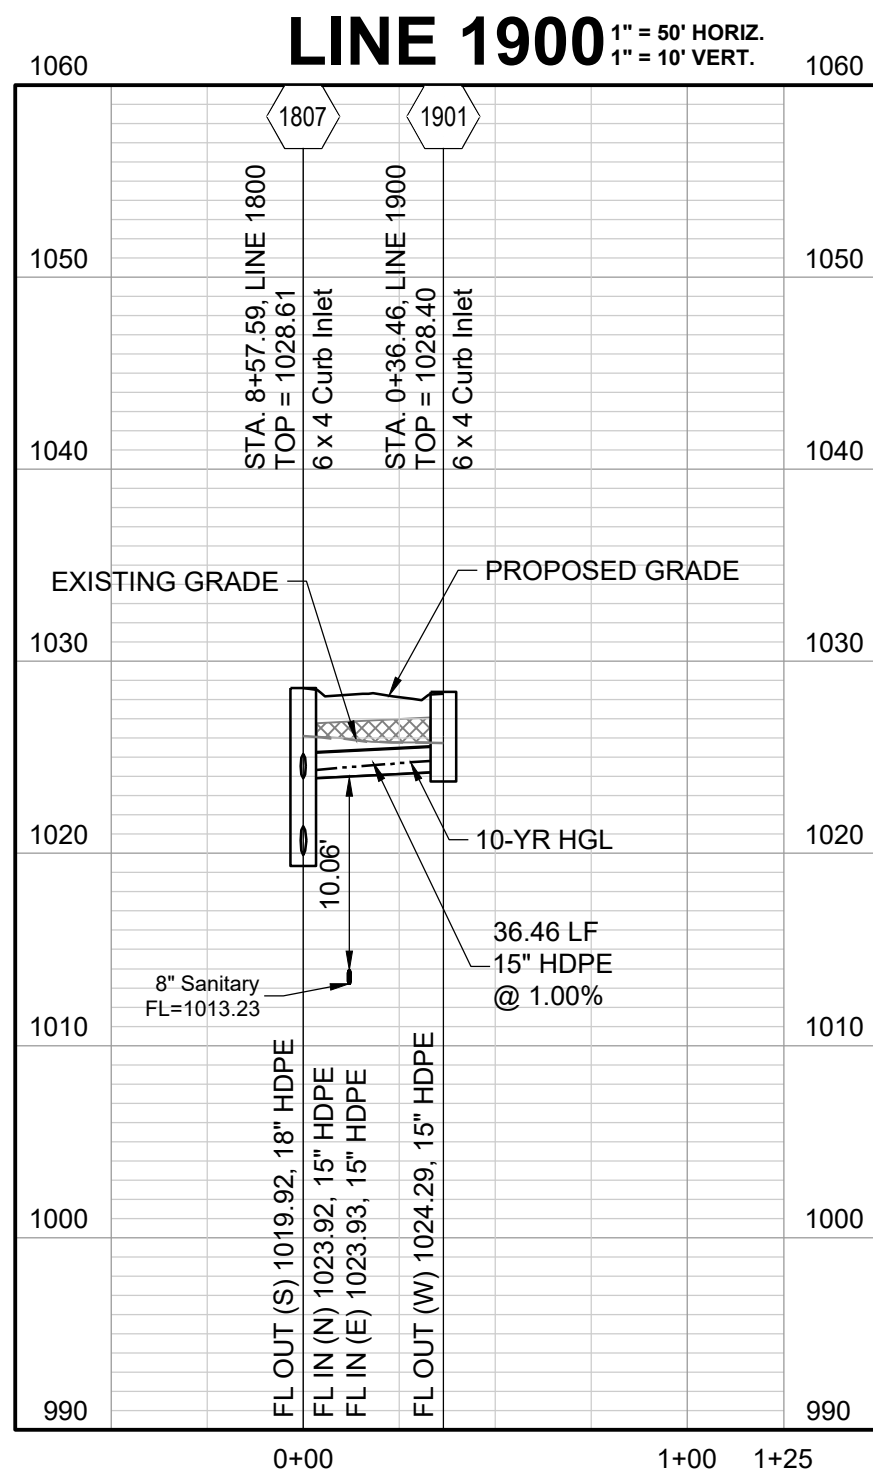
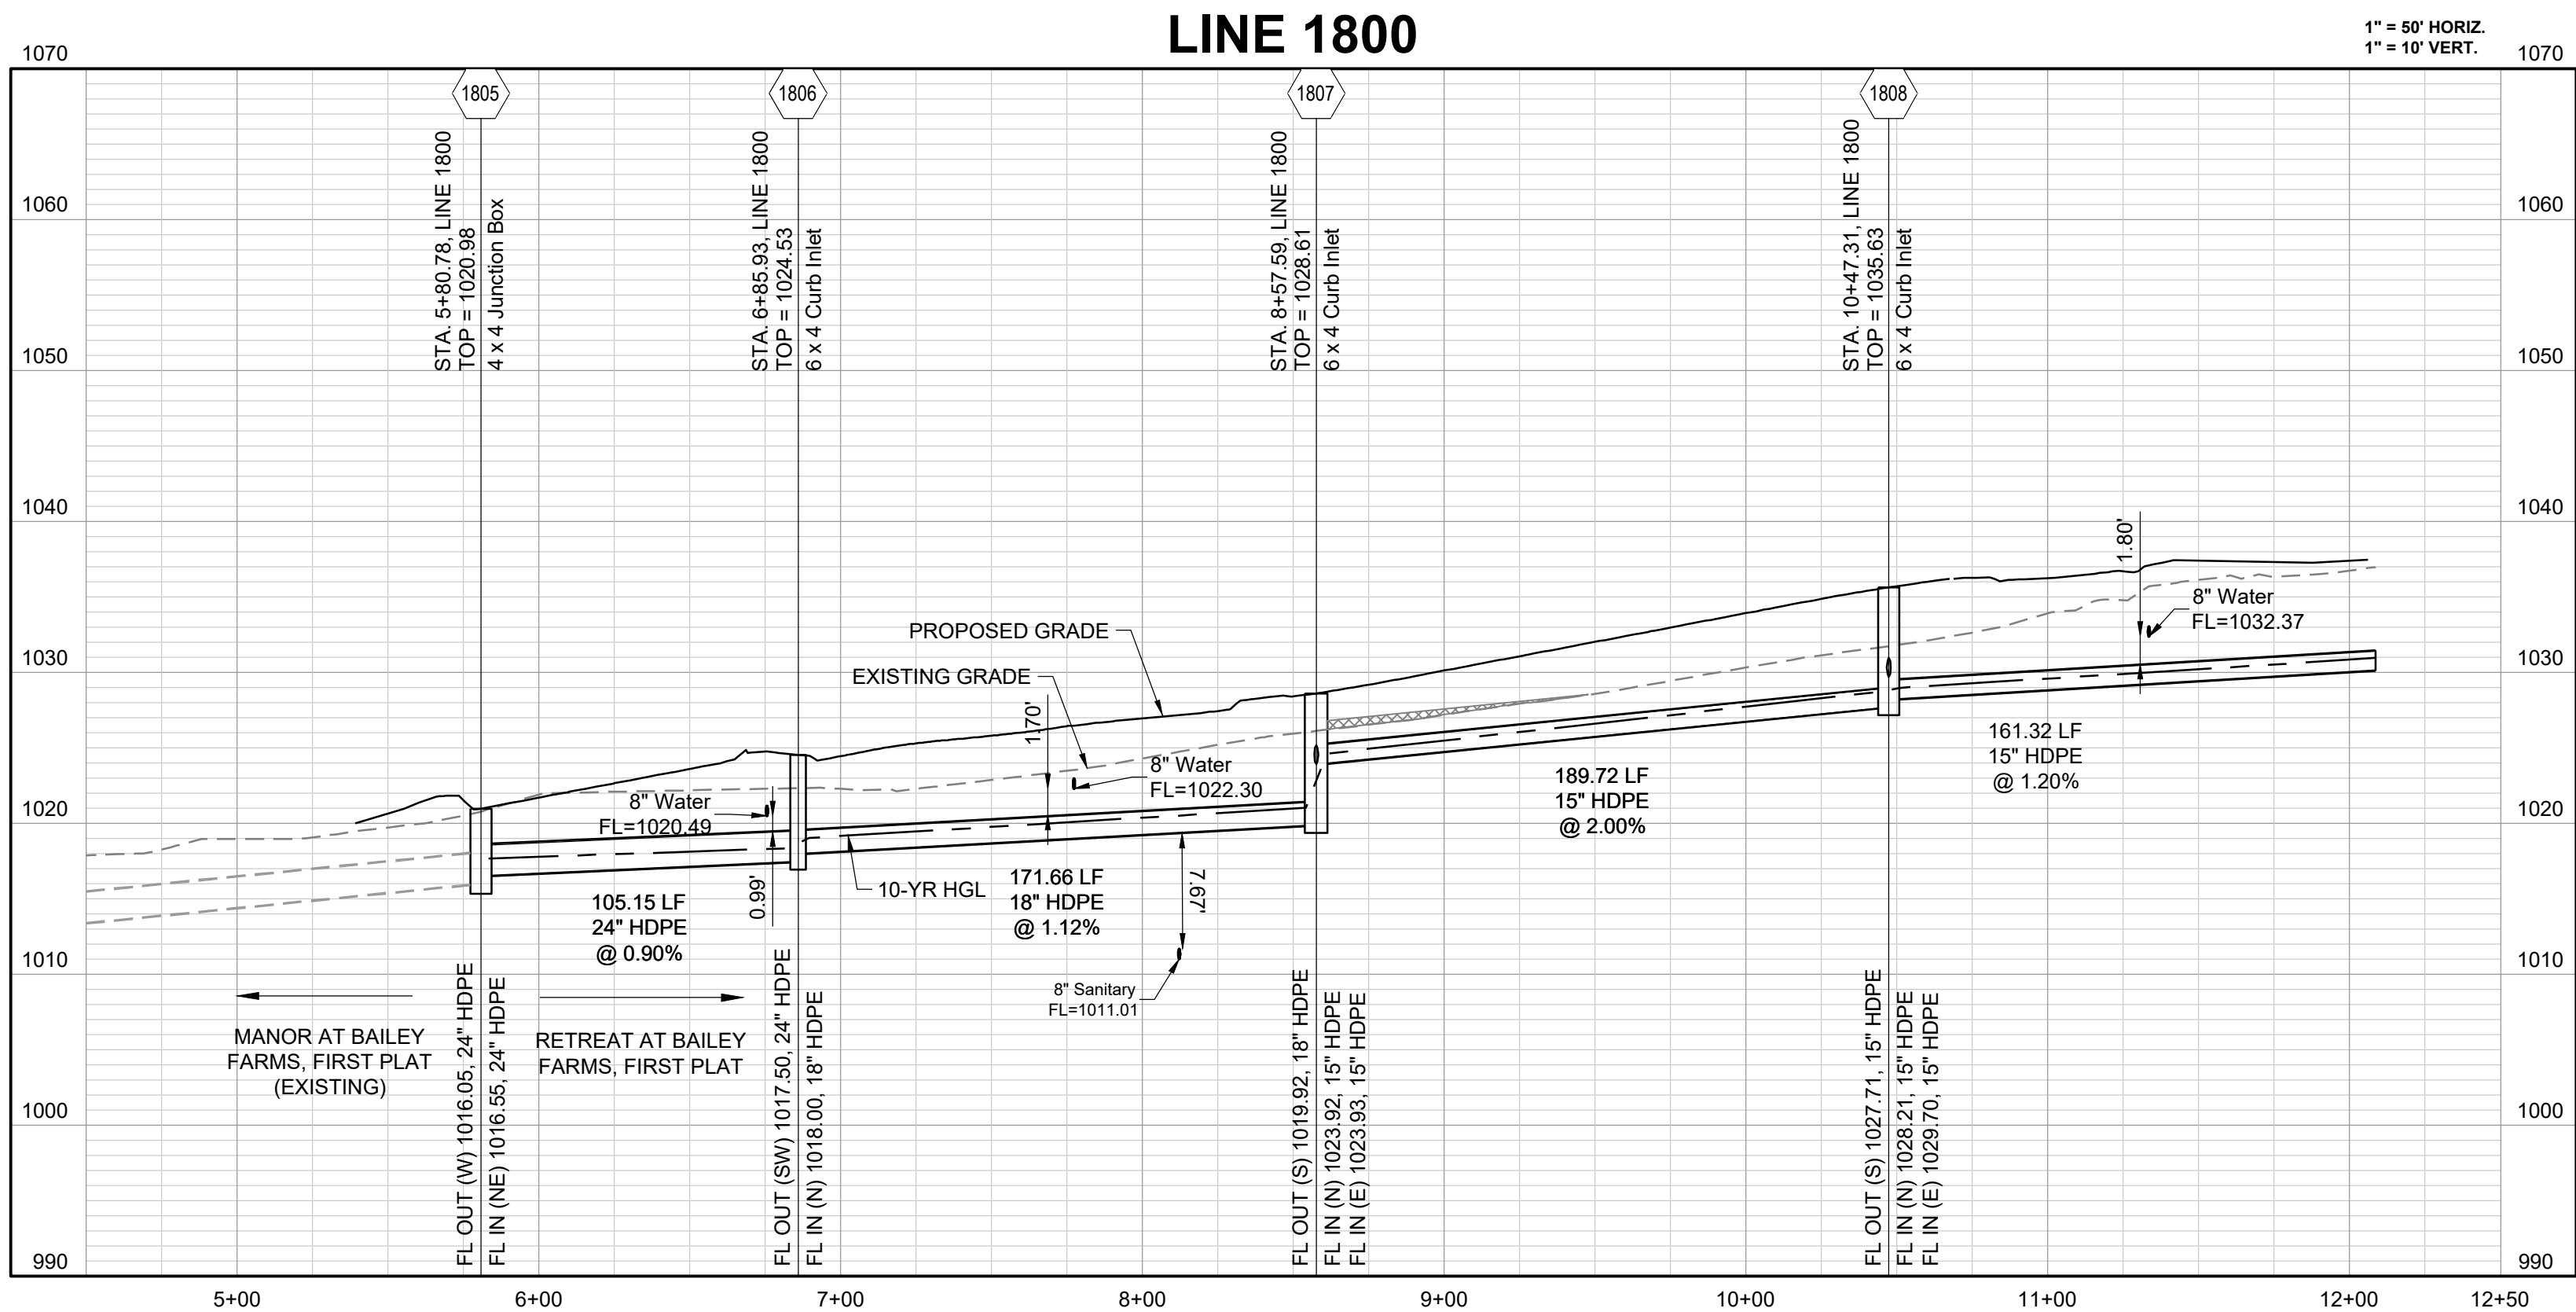
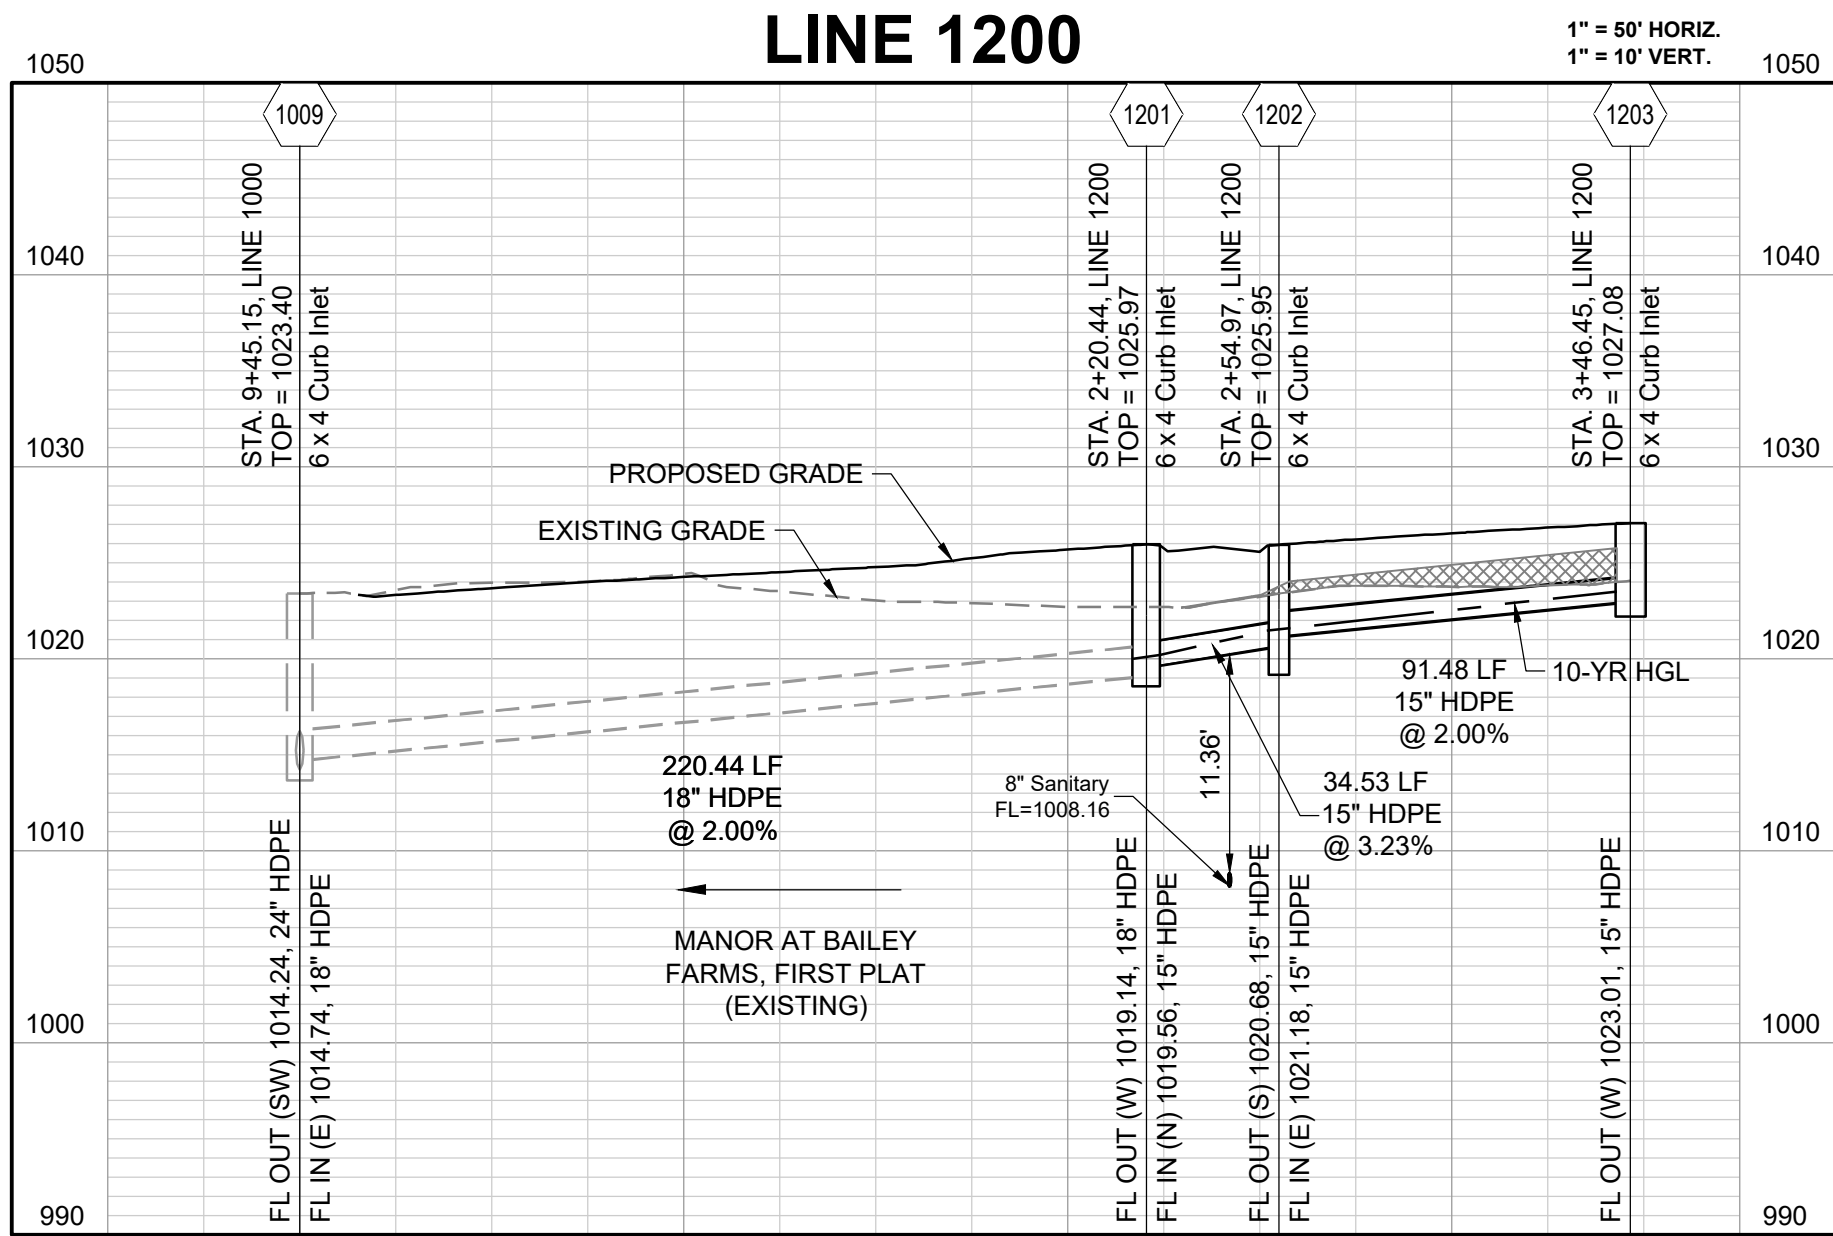


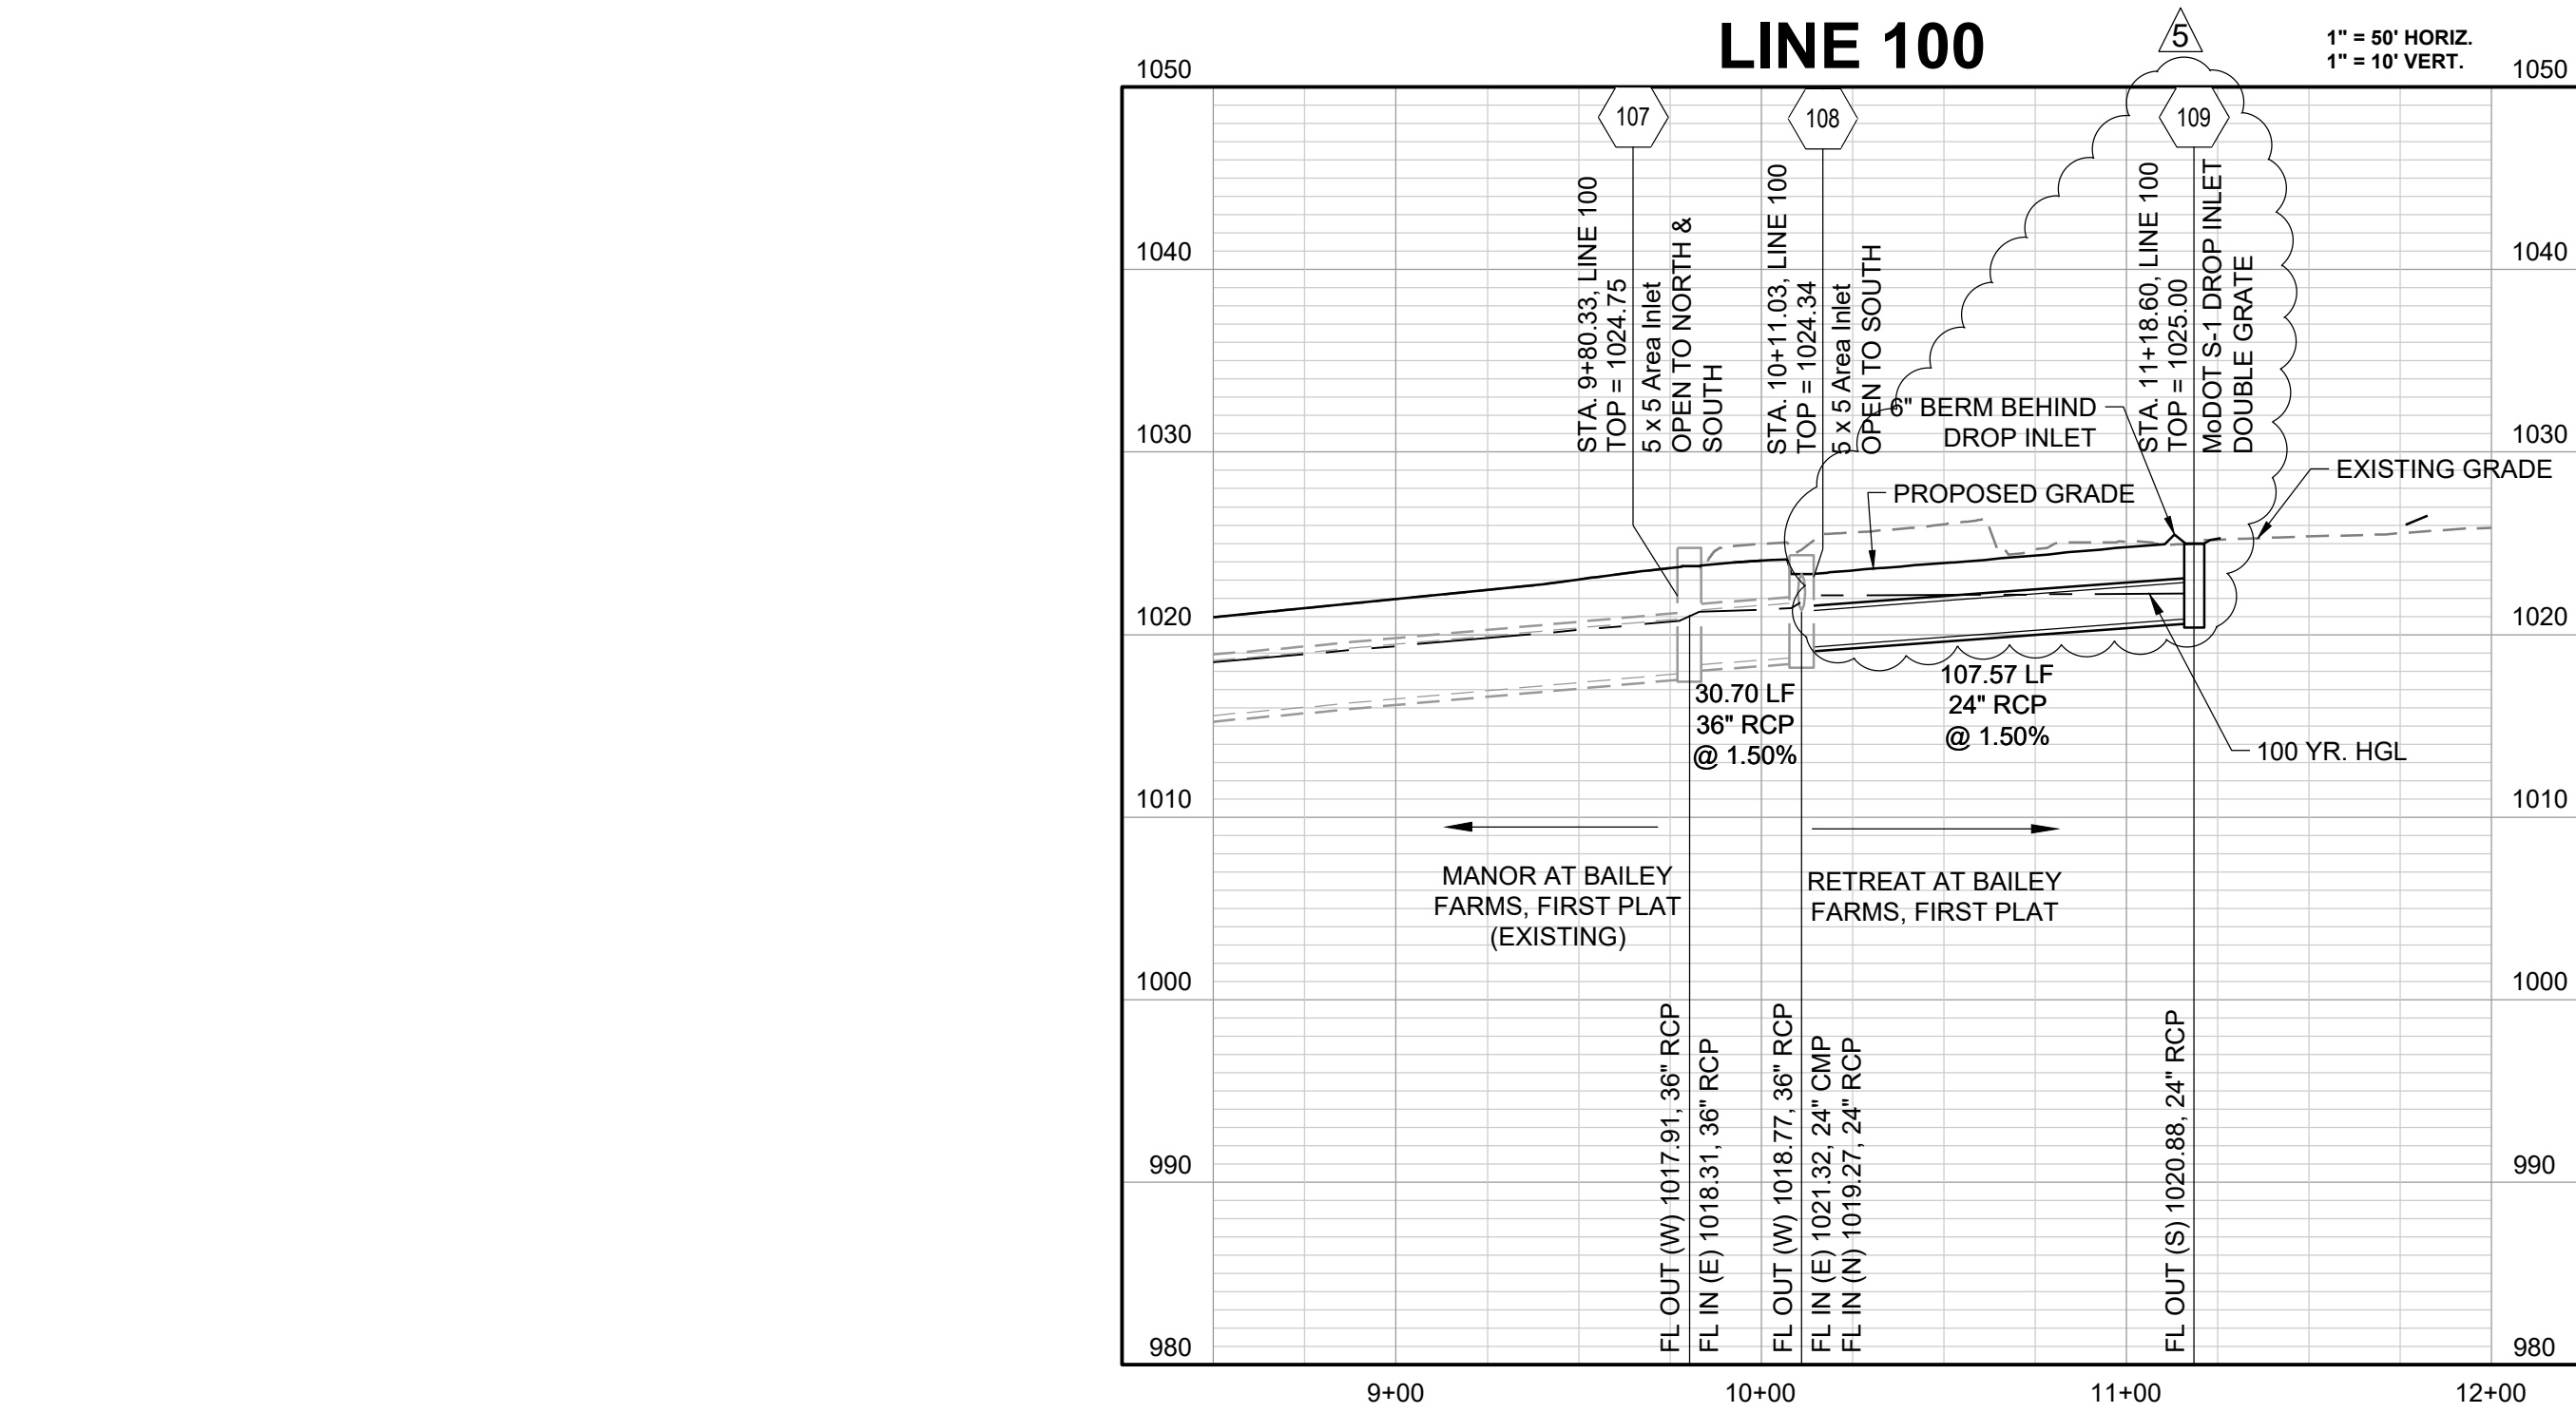

COMPACTED FILL TO BE PLACED A MINIMUM OF 1.5 FEET ABOVE TOP OF PIPE ELEVATION PRIOR TO PIPE INSTALLATION.

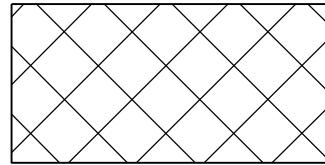

10-YEAR HGL

PREPARED BY:



11/01/2022

SCHLAGEL & ASSOCIATES, P.A.

RETREAT AT BAILEY FARMS, FIRST PLAT
STREET, STORMWATER, AND MASTER
DRAINAGE PLAN
SE BAILEY ROAD AND SE RANSON ROAD
LEE'S SUMMIT, MISSOURI

REVISION DATE	DESCRIPTION
03/21/2022	PER CITY COMMENTS
04/20/2022	PER CITY COMMENTS DATED 02/25/2022
08/25/2022	ADD FIELD INLET
09/08/2022	REVISE FIELD INLET
11/1/2022	REVISED INLET 09 TO MODOT S1 INLET
02/09/2022	
21-133	PROJ. NUMBER:

STORM PROFILE

SHEET

10