


DUPLEX OPTION "B"
SCALE 1/4" = 1'

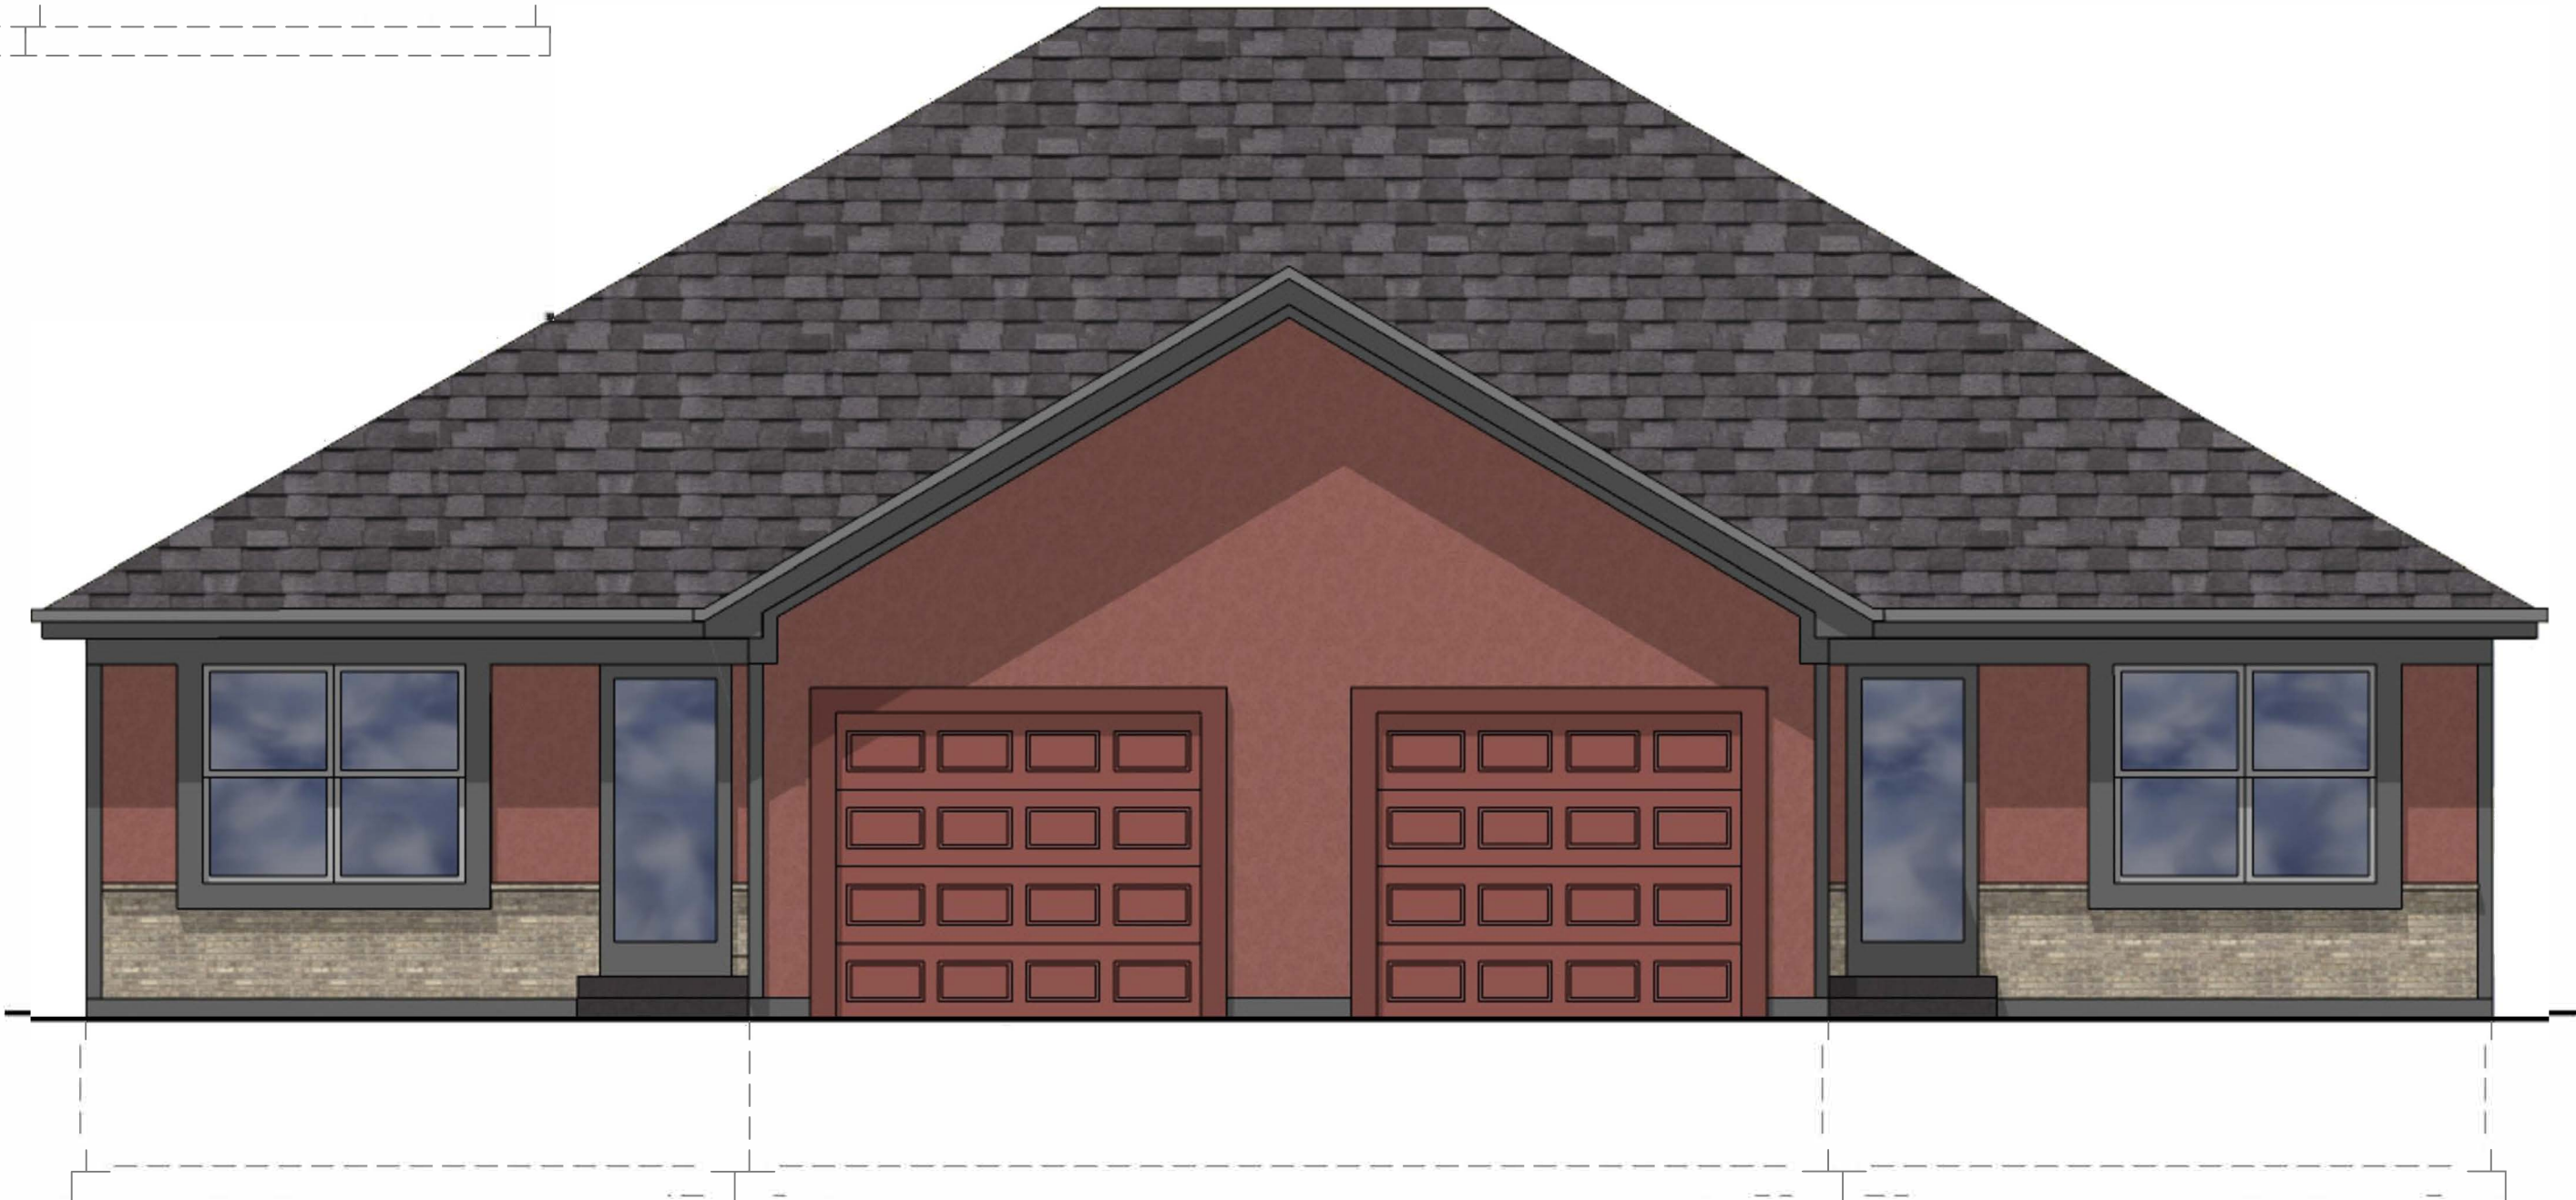

DUPLEX OPTION "C"
SCALE 1/4" = 1'



DUPLEX OPTION "A"
SCALE 1/4" = 1'

MATERIALS LEGEND:

Construction Type- Wooden Truss w/
Traditional Lap Siding.

Roof- Architectural Shingle
Weathered Wood or similar

Exterior Pain Colors- Sherwin Williams
Very Navy
Rustic Taupe
Urban Bronze
Pewter Cast Gray

Exterior Trim- Sherwin Williams
Snowbound
Accessible Beige
Lazy Gray



Certificates of Authority
Architecture: MO 316 / KS 13
Engineering: MO 4 / KS 241
Land Surveying: MO 123 / KS 36



ARNIE STEVEN WOKER, R.A.
A-4097

© 2017 Powell CWM, Inc.
This drawing has been prepared by Powell CWM, Inc. This drawing is provided as an instrument of service by Powell CWM and is intended for use on this project only, pursuant to the Architectural Works Copyright Protection Act of 1990, all drawings, specifications, ideas and designs, including the overall form arrangement and composition of spaces and elements appearing herein constitute the original copyrighted work of Powell CWM, Inc. Any reproduction, use or disclosure of information contained herein without prior written consent of Powell CWM, Inc. is strictly prohibited.

PREPARED FOR:
Dustin Baxter
3352 SW MARKET ST.
LEE'S SUMMIT, MO 64082
816.215.4184

REVISIONS NO.	DATE	DESCRIPTION
1		
2		
3		
4		
5		
6		

PROJECT #: 3359-17-1245

ISSUE DATE: ISSUED

FOR:

NOT FOR
CONSTRUCTION

PRELIMINARY
DUPLEX
ELEVATIONS