


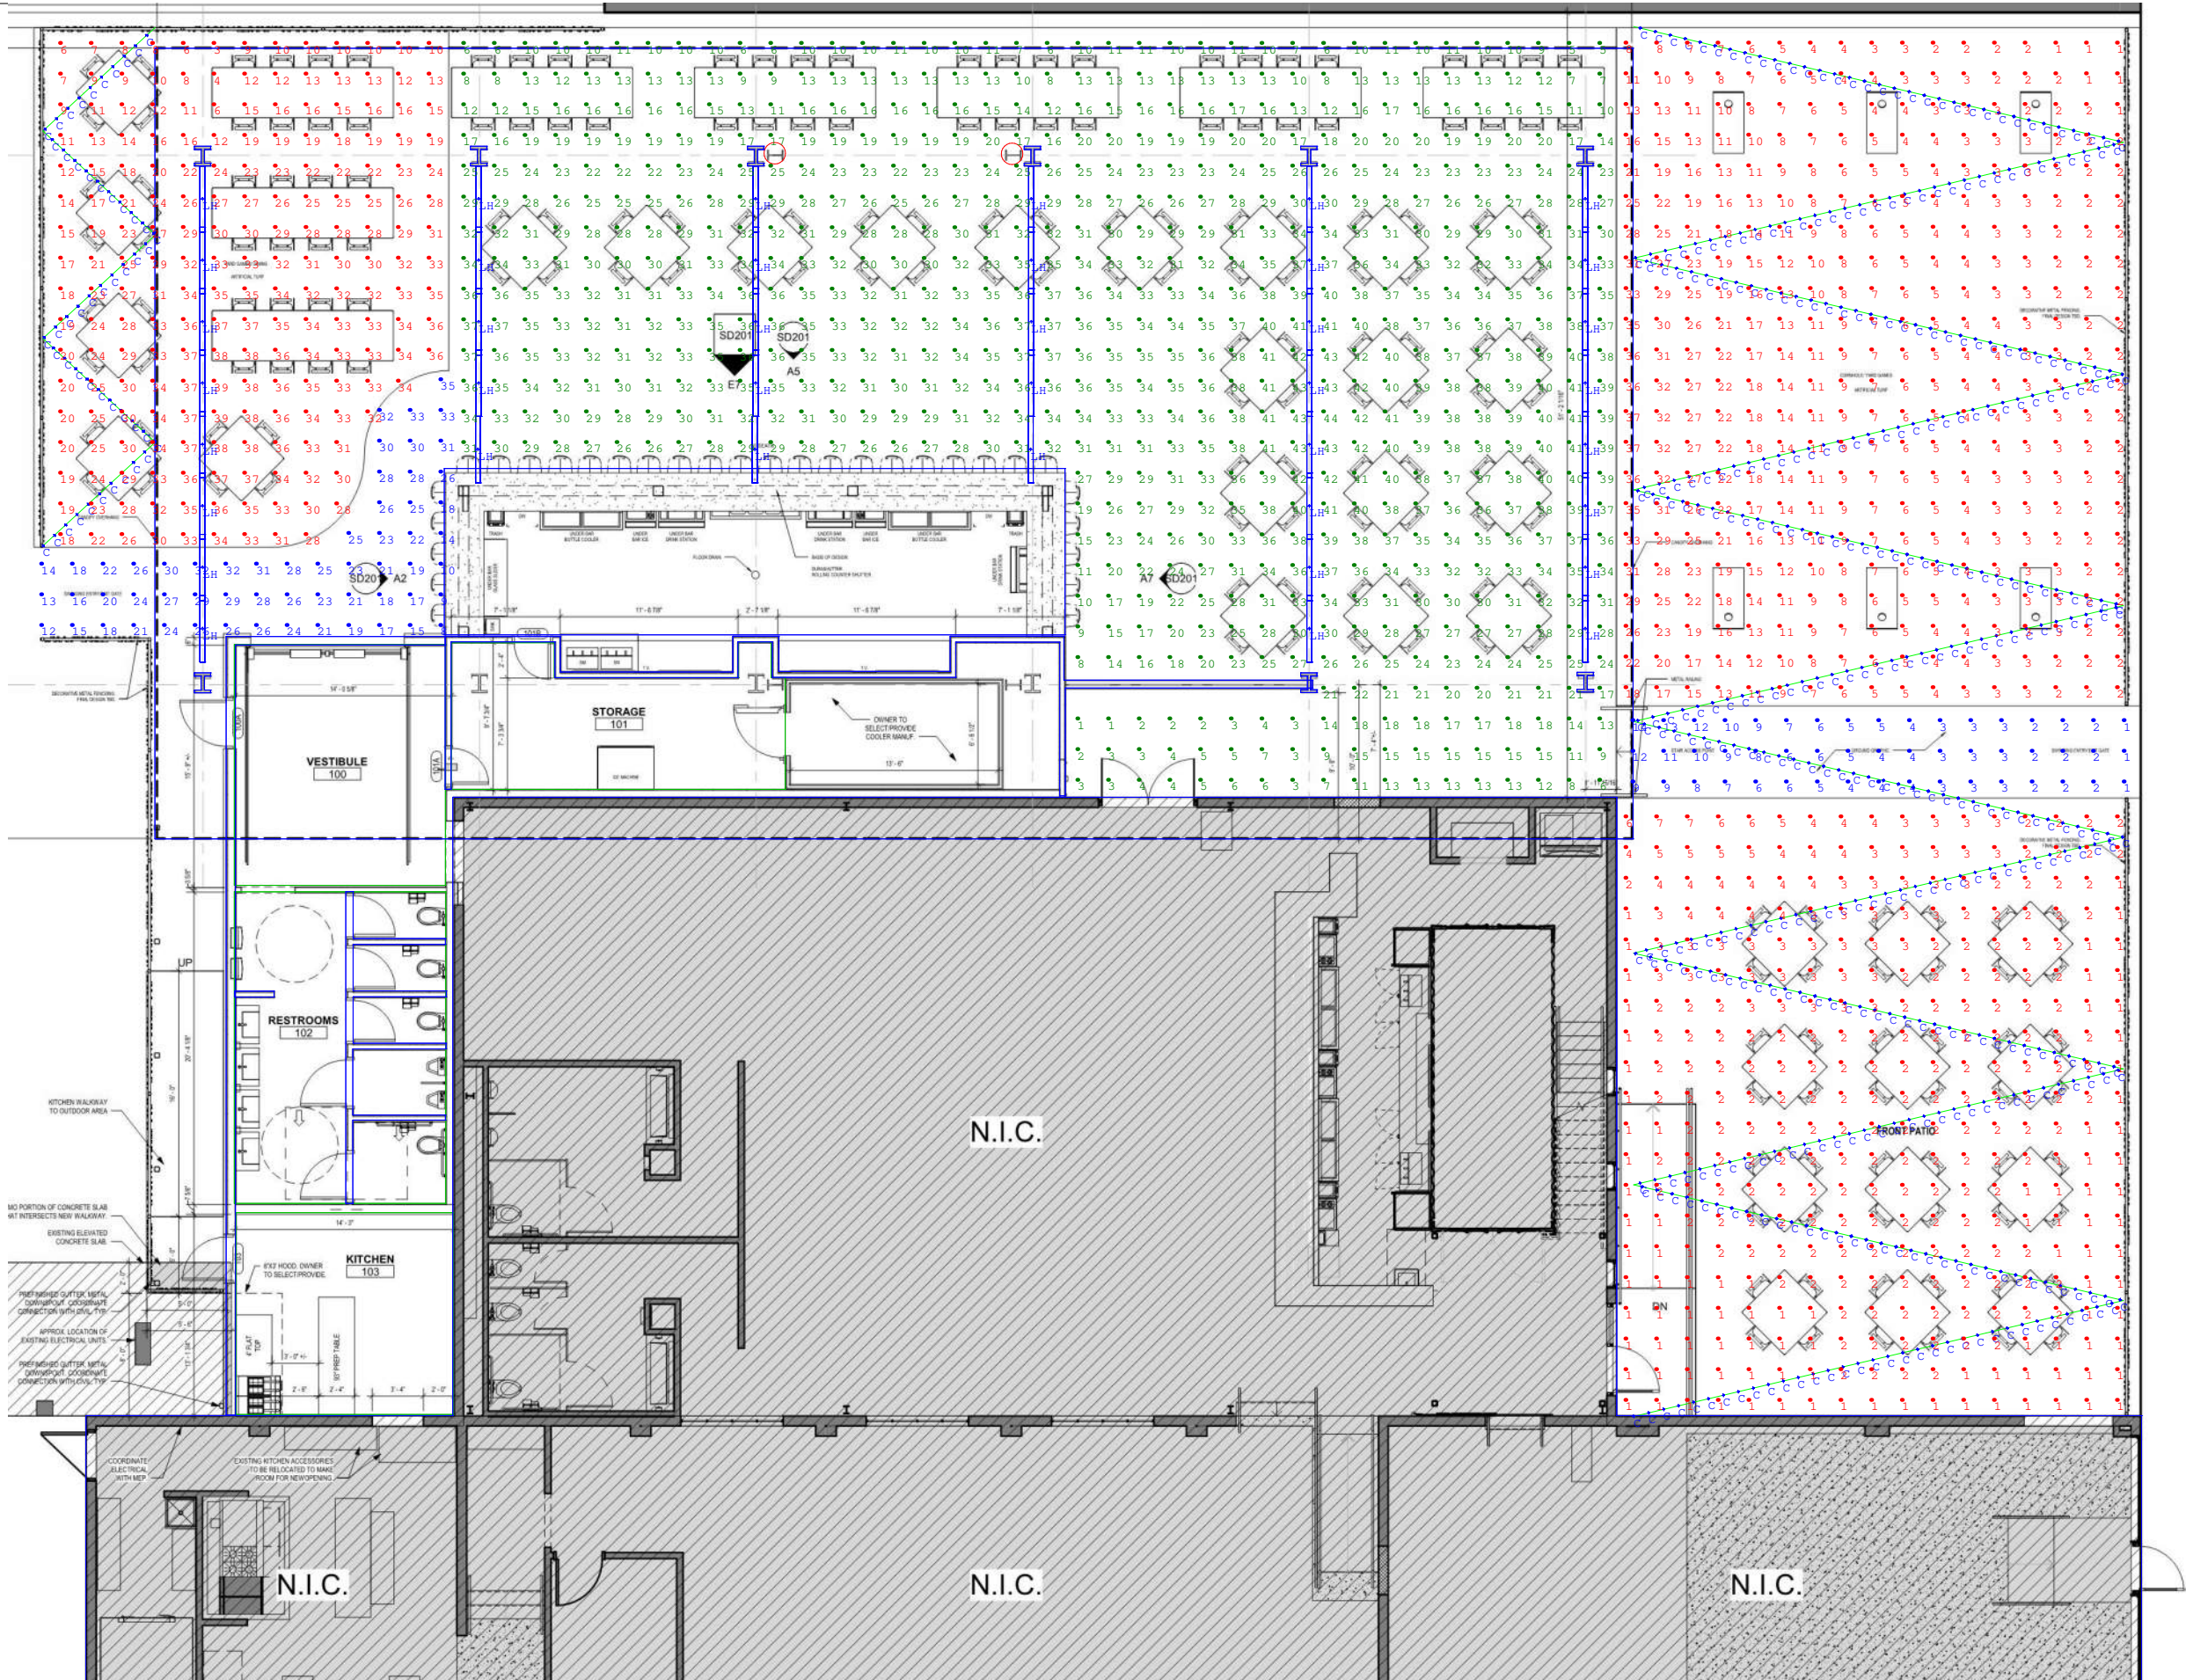

DRAWN BY: J BAUER
 REVISION: 0

ARCADE ALLEY

