
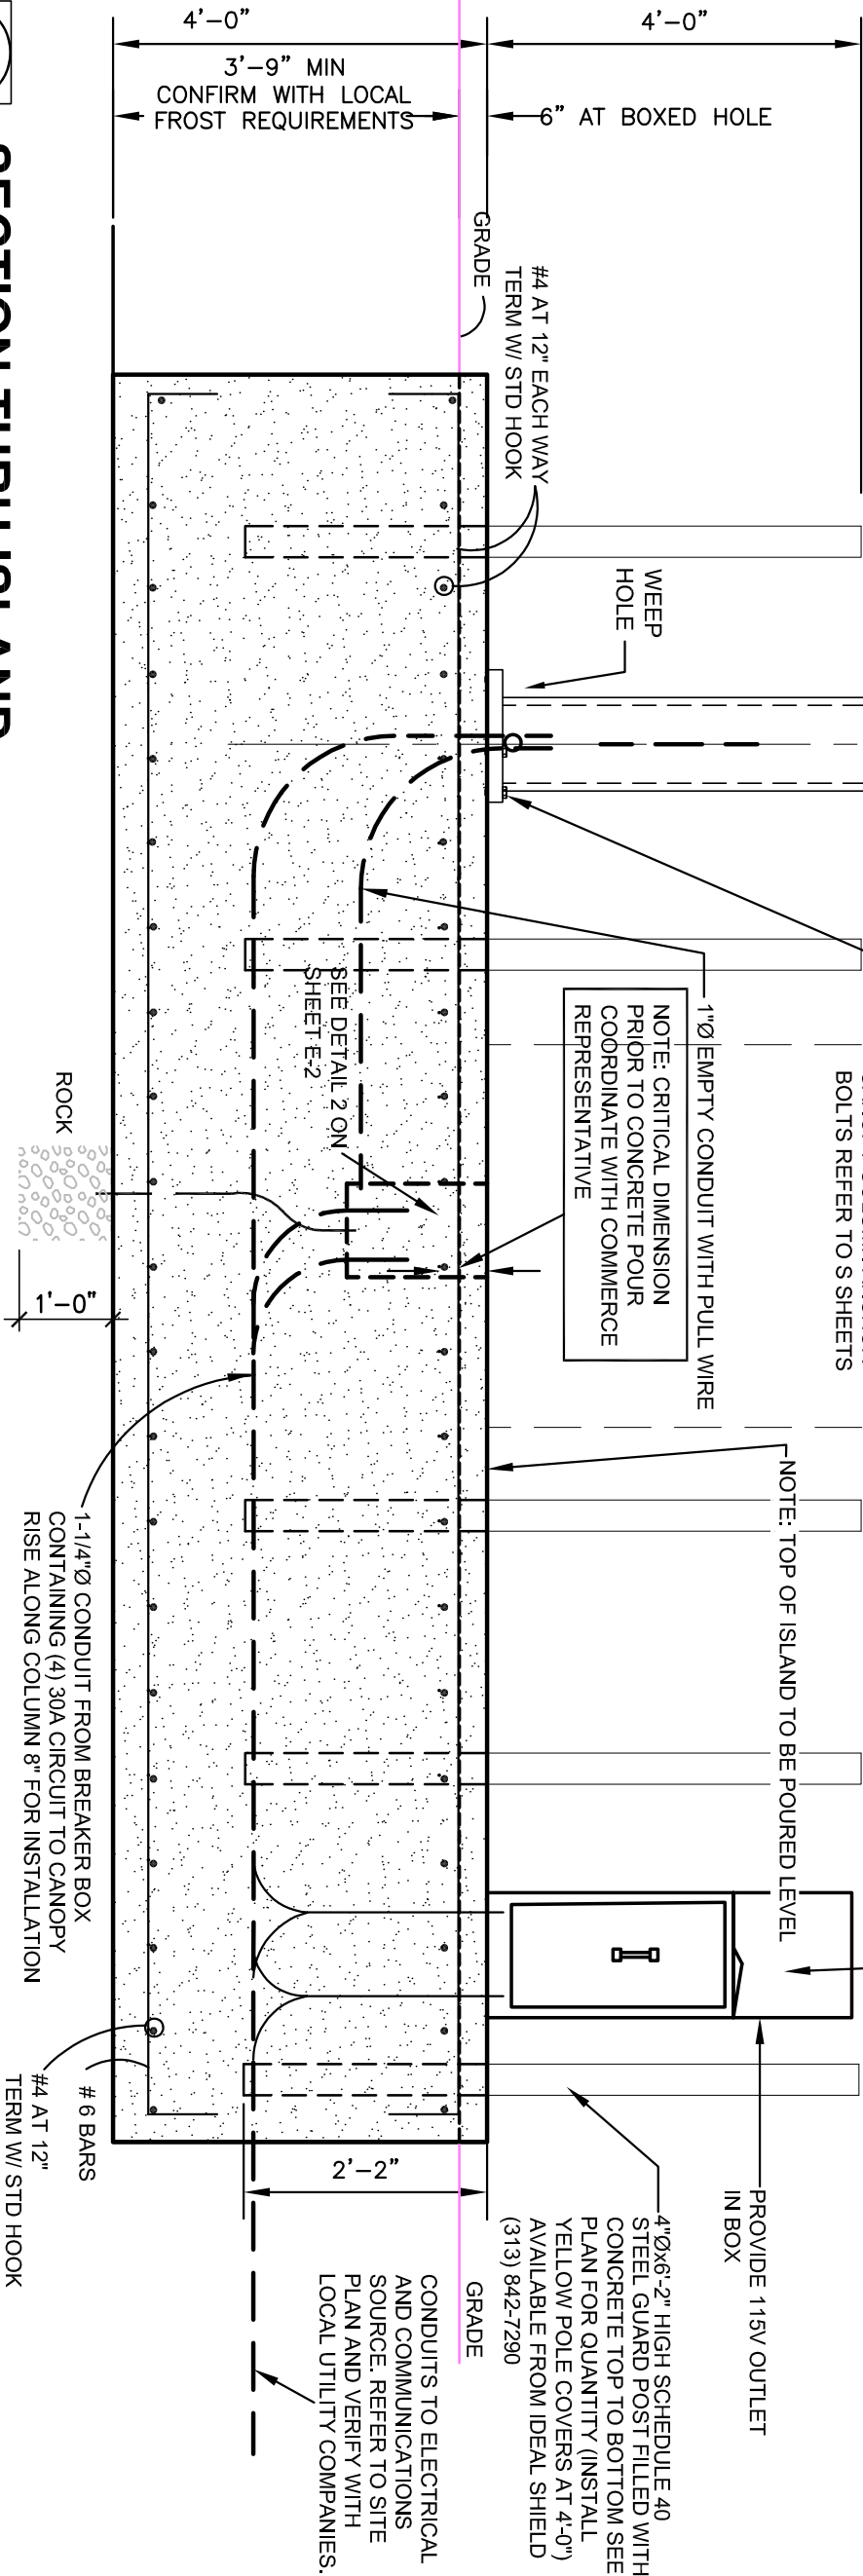


NEW CANOPY  
REFER TO S-SHEETS FOR CANOPY SUPPLIERS  
RESPONSIBILITIES

ELECTRIC AND COMMUNICATIONS PANEL LOCATION, LAYOUT,  
CONFIGURATION AND PAINTING TO BE COORDINATED AND  
APPROVED PRIOR TO INSTALLATION. A MILBANK 16"  
COMMERCIAL PEDESTAL WITH EXPOSED METER MAY BE USED,  
COORDINATE LEAD TIME WITH COMMERCE BANK  
REPRESENTATIVE.

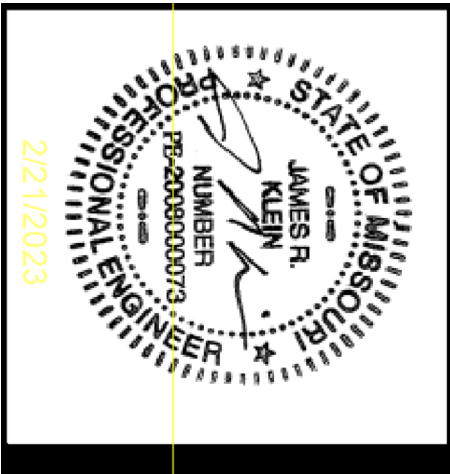

NOTE: CRITICAL DIMENSION  
PRIOR TO CONCRETE POUR  
COORDINATE WITH COMMERCE  
REPRESENTATIVE

NOTE: TOP OF ISLAND TO BE POURED LEVEL

PROVIDE 115V OUTLET  
IN BOX

4"Øx6'-2" HIGH SCHEDULE 40  
STEEL GUARD POST FILLED WITH  
CONCRETE TOP TO BOTTOM SEE  
PLAN FOR QUANTITY (INSTALL  
YELLOW POLE COVERS AT 4'-0")  
AVAILABLE FROM IDEAL SHIELD  
(313) 842-7290

CONDUITS TO ELECTRICAL  
AND COMMUNICATIONS  
SOURCE. REFER TO SITE  
PLAN AND VERIFY WITH  
LOCAL UTILITY COMPANIES.

1-1/4"Ø CONDUIT FROM BREAKER BOX  
CONTAINING (4) 30A CIRCUIT TO CANOPY  
RISE ALONG COLUMN 8" FOR INSTALLATION

# 6 BARS  
#4 AT 12"  
TERM W/ STD HOOK

ROCK  
1'-0"

4'-0"  
3'-9" MIN  
CONFIRM WITH LOCAL  
FROST REQUIREMENTS

#4 AT 12" EACH WAY  
TERM W/ STD HOOK  
GRADE

4'-0"  
6" AT BOXED HOLE

WEEP  
HOLE

1"Ø EMPTY CONDUIT WITH PULL WIRE

CANOPY COLUMN ANCHOR  
BOLTS REFER TO S-SHEETS

SEE DETAIL 2 ON  
SHEET E-2

1

## SECTION THRU ISLAND

Scale: NOT TO SCALE

Project No: 0210694.00  
Book No: NA  
Drawn by: JPB  
Reviewed: REP  
Date: 8/5/21

COMMERCE BANK  
PROTOTYPE  
ATM DETAILS



**Farnsworth**  
GROUP

20 ALLEN AVENUE, SUITE 200  
ST LOUIS, MISSOURI 63119  
(314) 962-7900 / info@f-w.com